
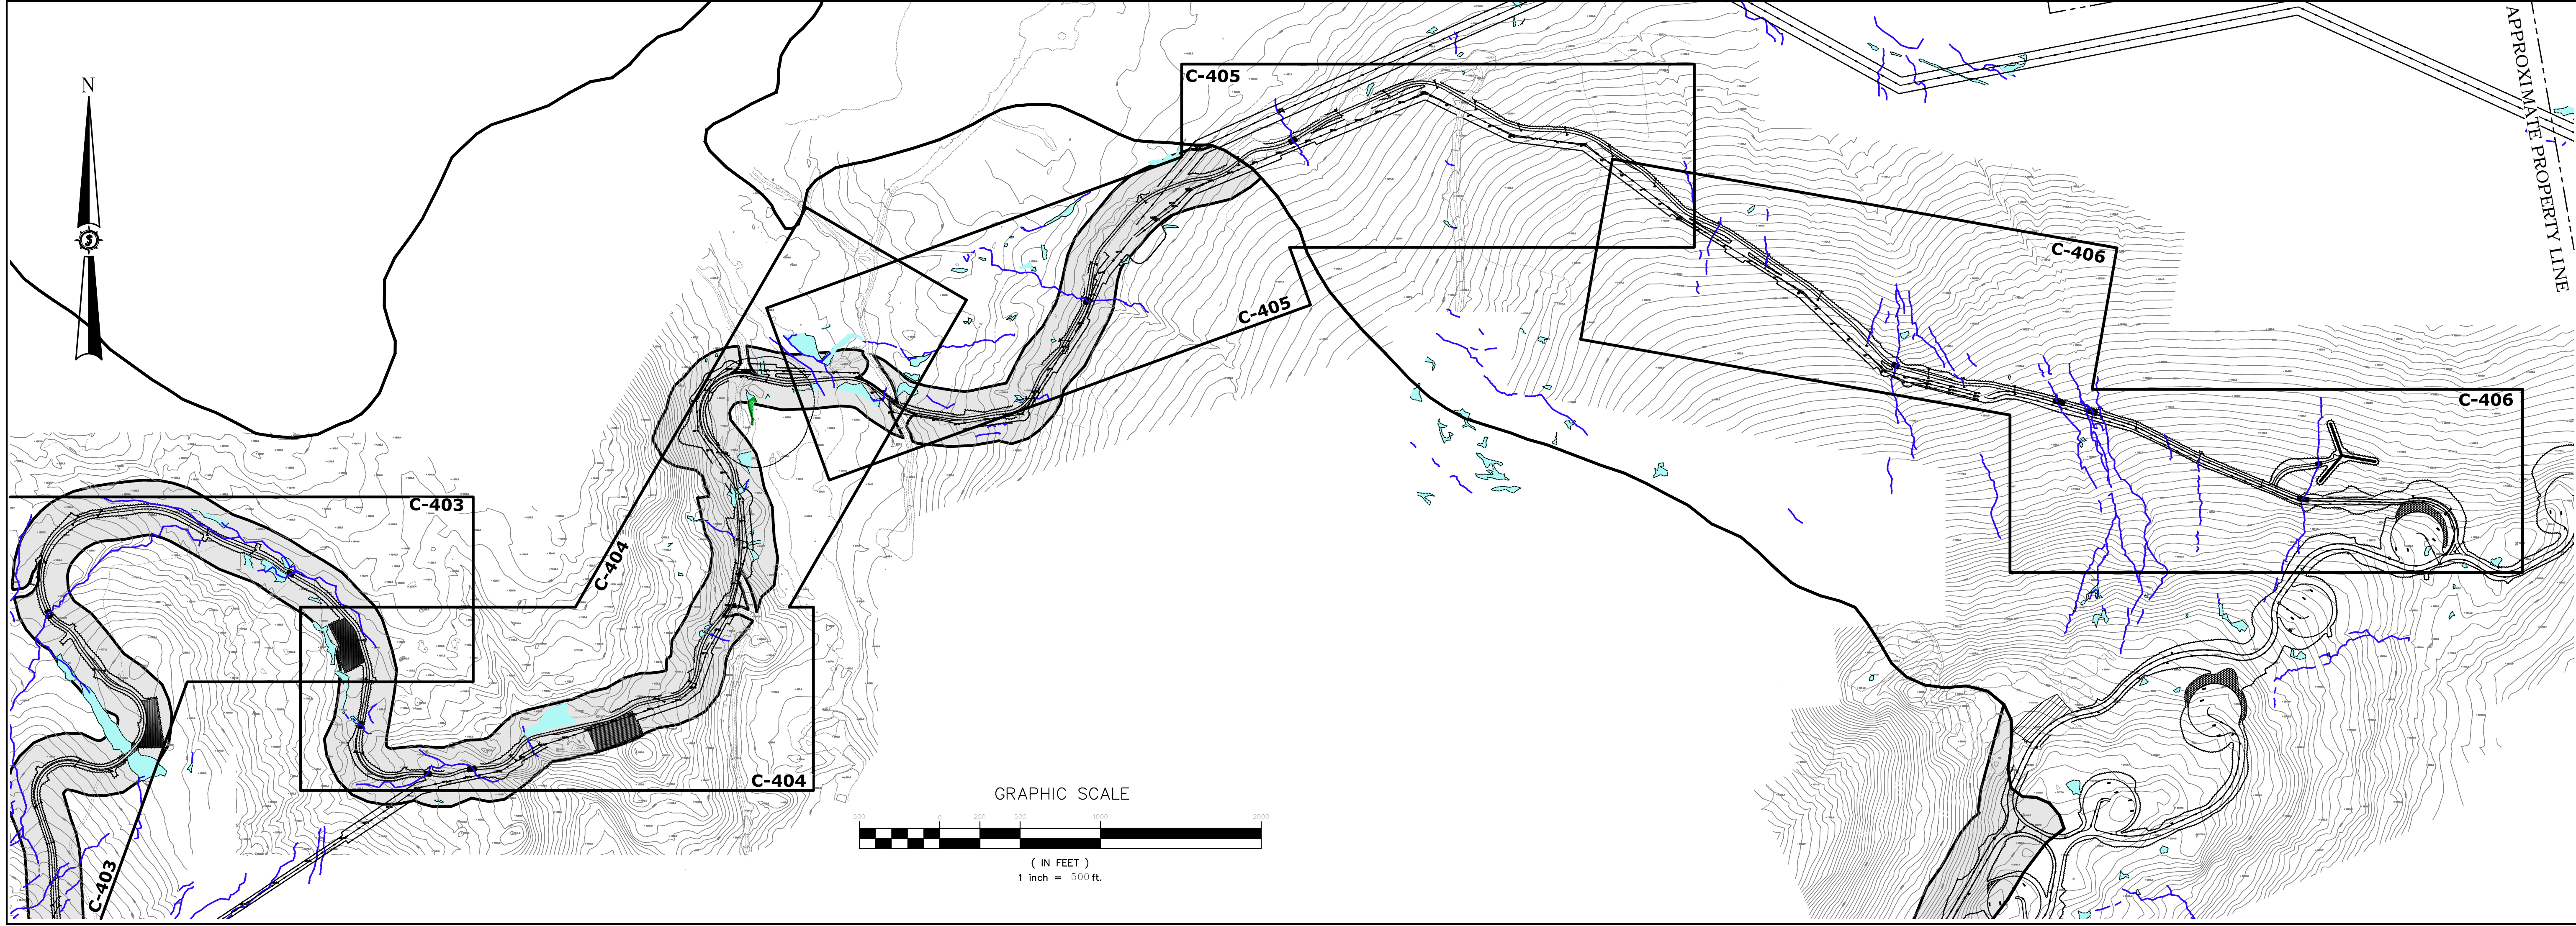


OVERALL LOCUS

APPROXIMATE PROPERTY LINE

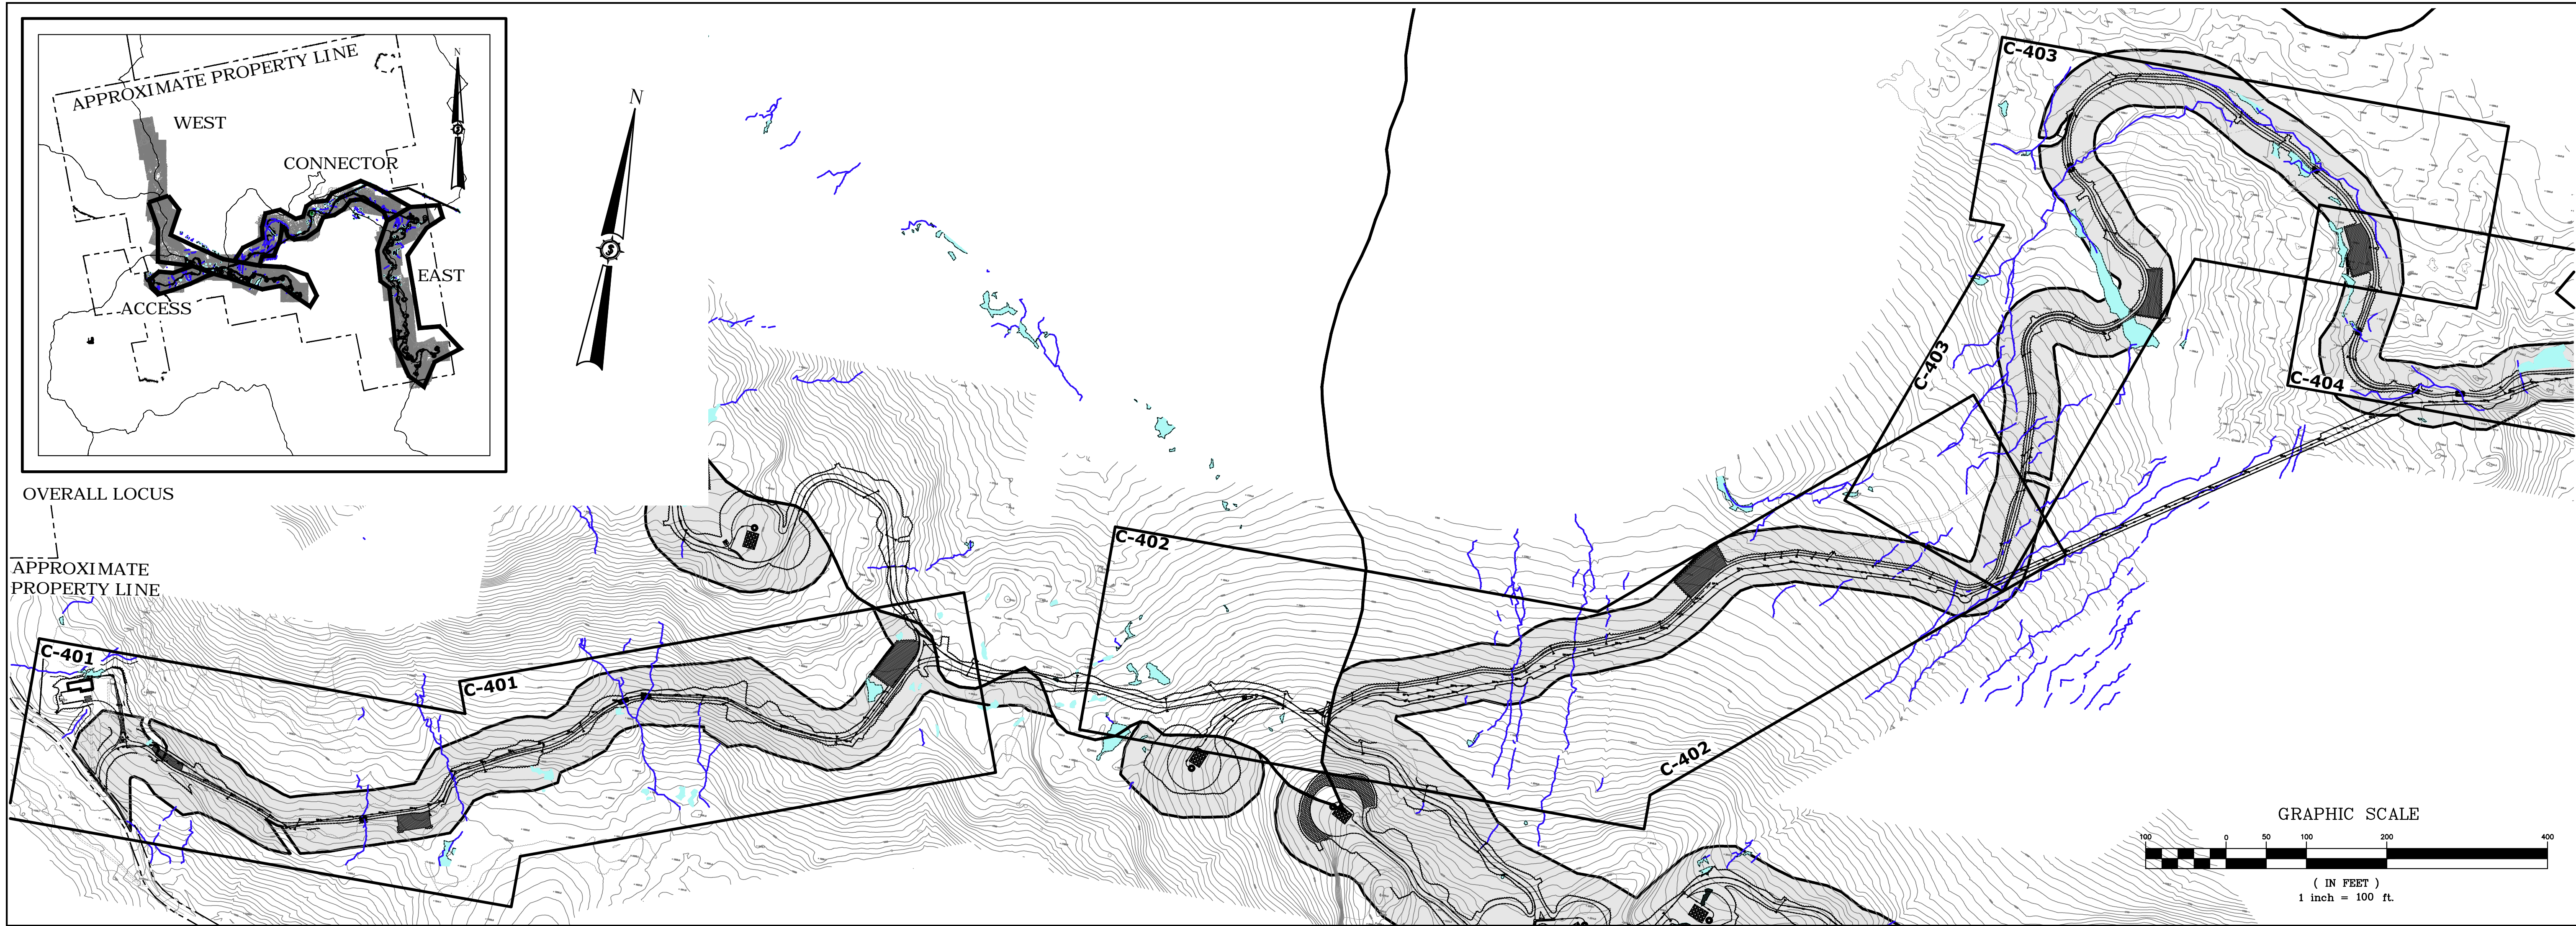


Drawn By	JCH
Checked By	JT
Designated By	BCH
Date	1/22/2010
Scale	H:1"=100' V:1"=50'
Approved	BCH
Checked	JT

**HIGHLAND WIND PROJECT**  
**HIGHLAND WIND LLC**

Project Location  
 HIGHLAND PLANTATION

Drawing Description  
**INDEX**  
**STORMWATER ACCESS HIGHLAND**

Scale  
 H:1"=100' V:1"=50'

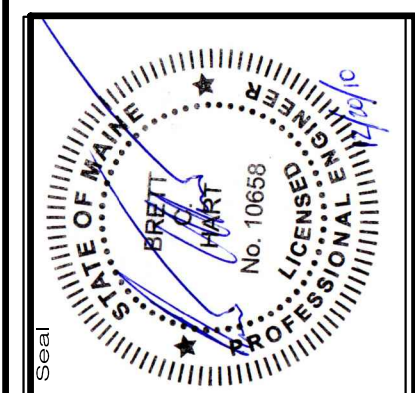

Project No. **66060E**



Engineer  
**SEWALL**  
 JAMES W. SEWALL COMPANY / Since 1880  
 SEWALL.COM 800 648 4202

an integrated team of  
 geospatial engineering,  
 geotechnical engineering,  
 surveying and NATURAL  
 RESOURCE consultants

Phase  
**PERMIT**

Sheet No.  
**C-400**

NOT FOR CONSTRUCTION

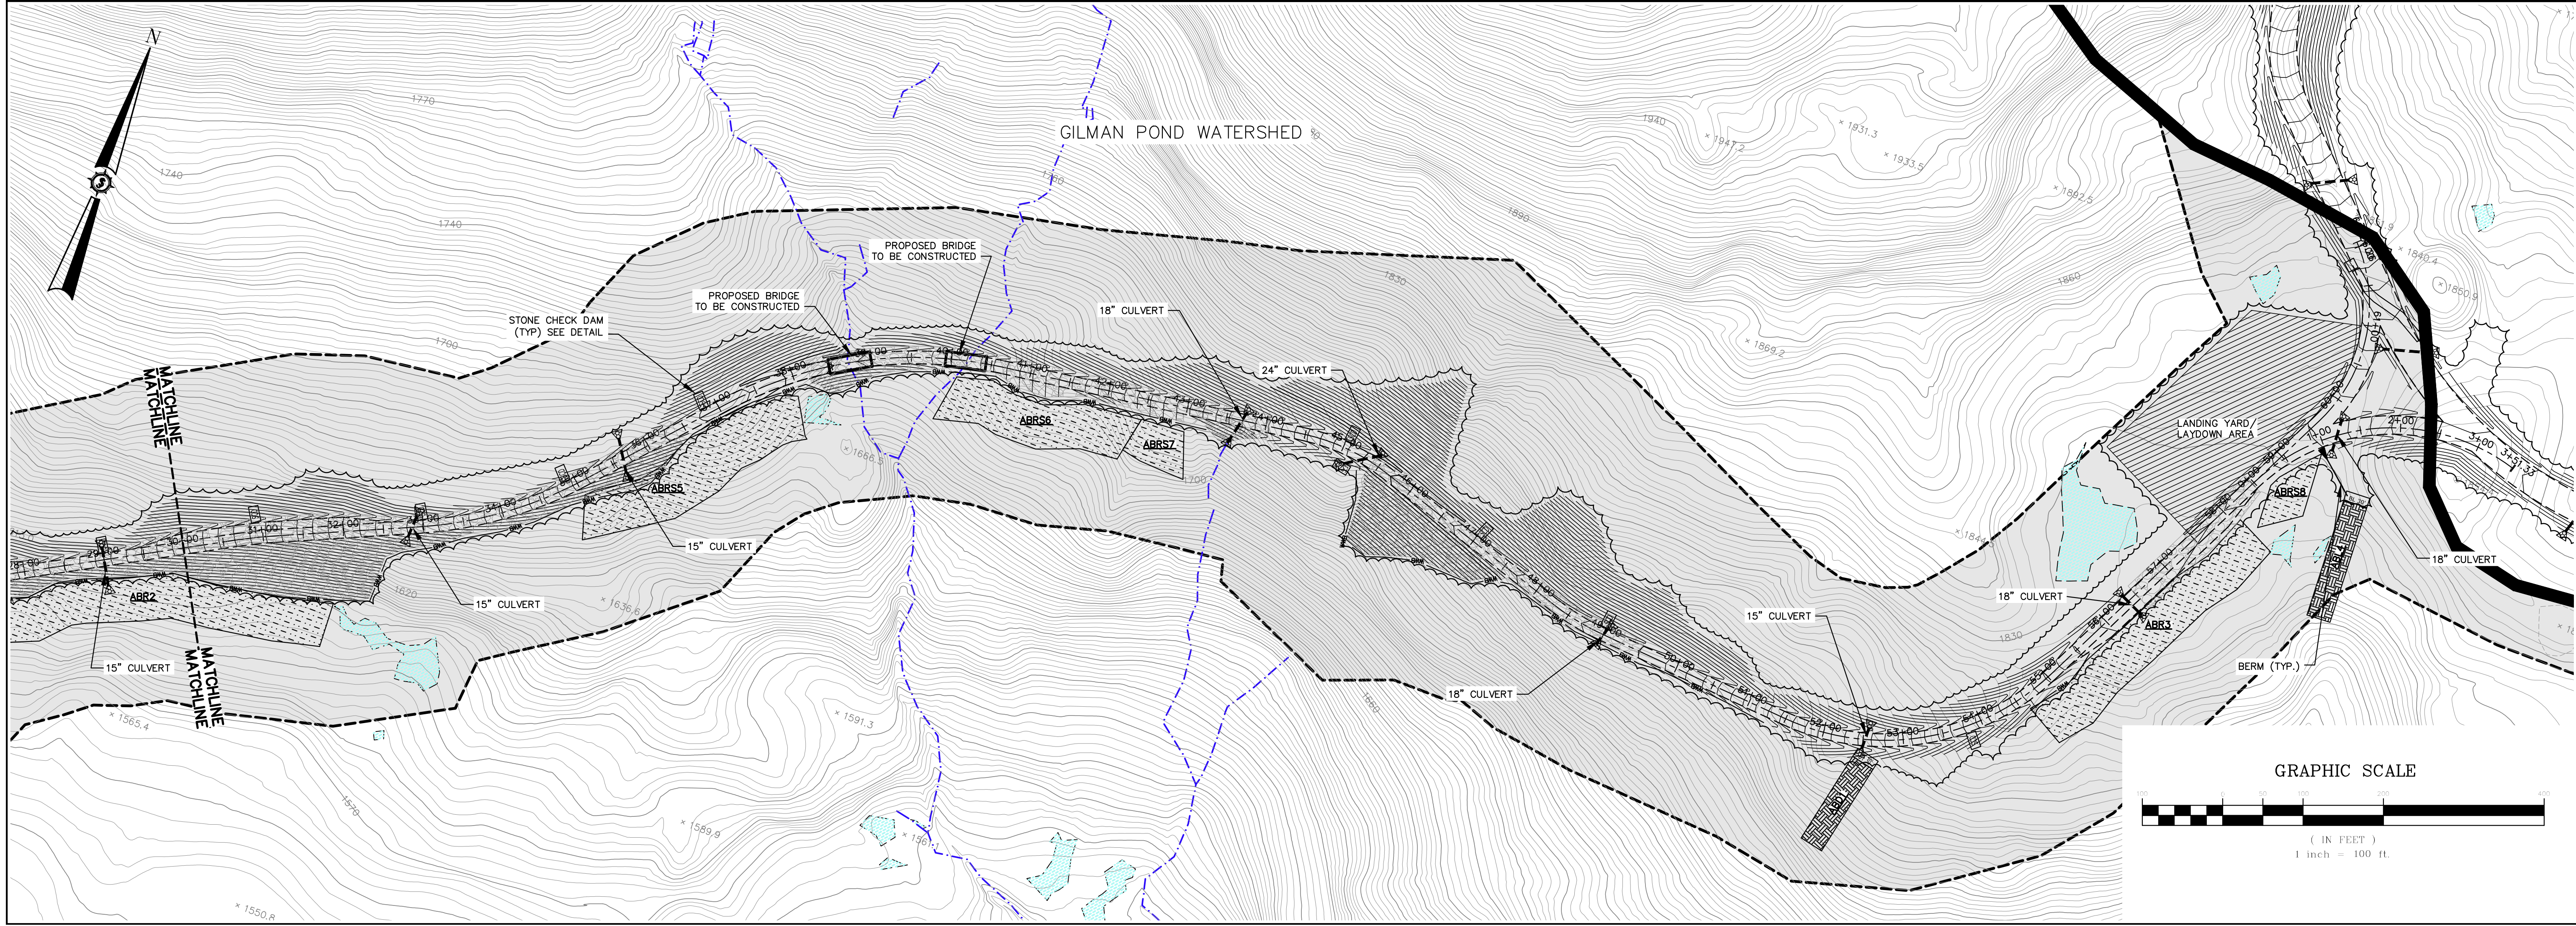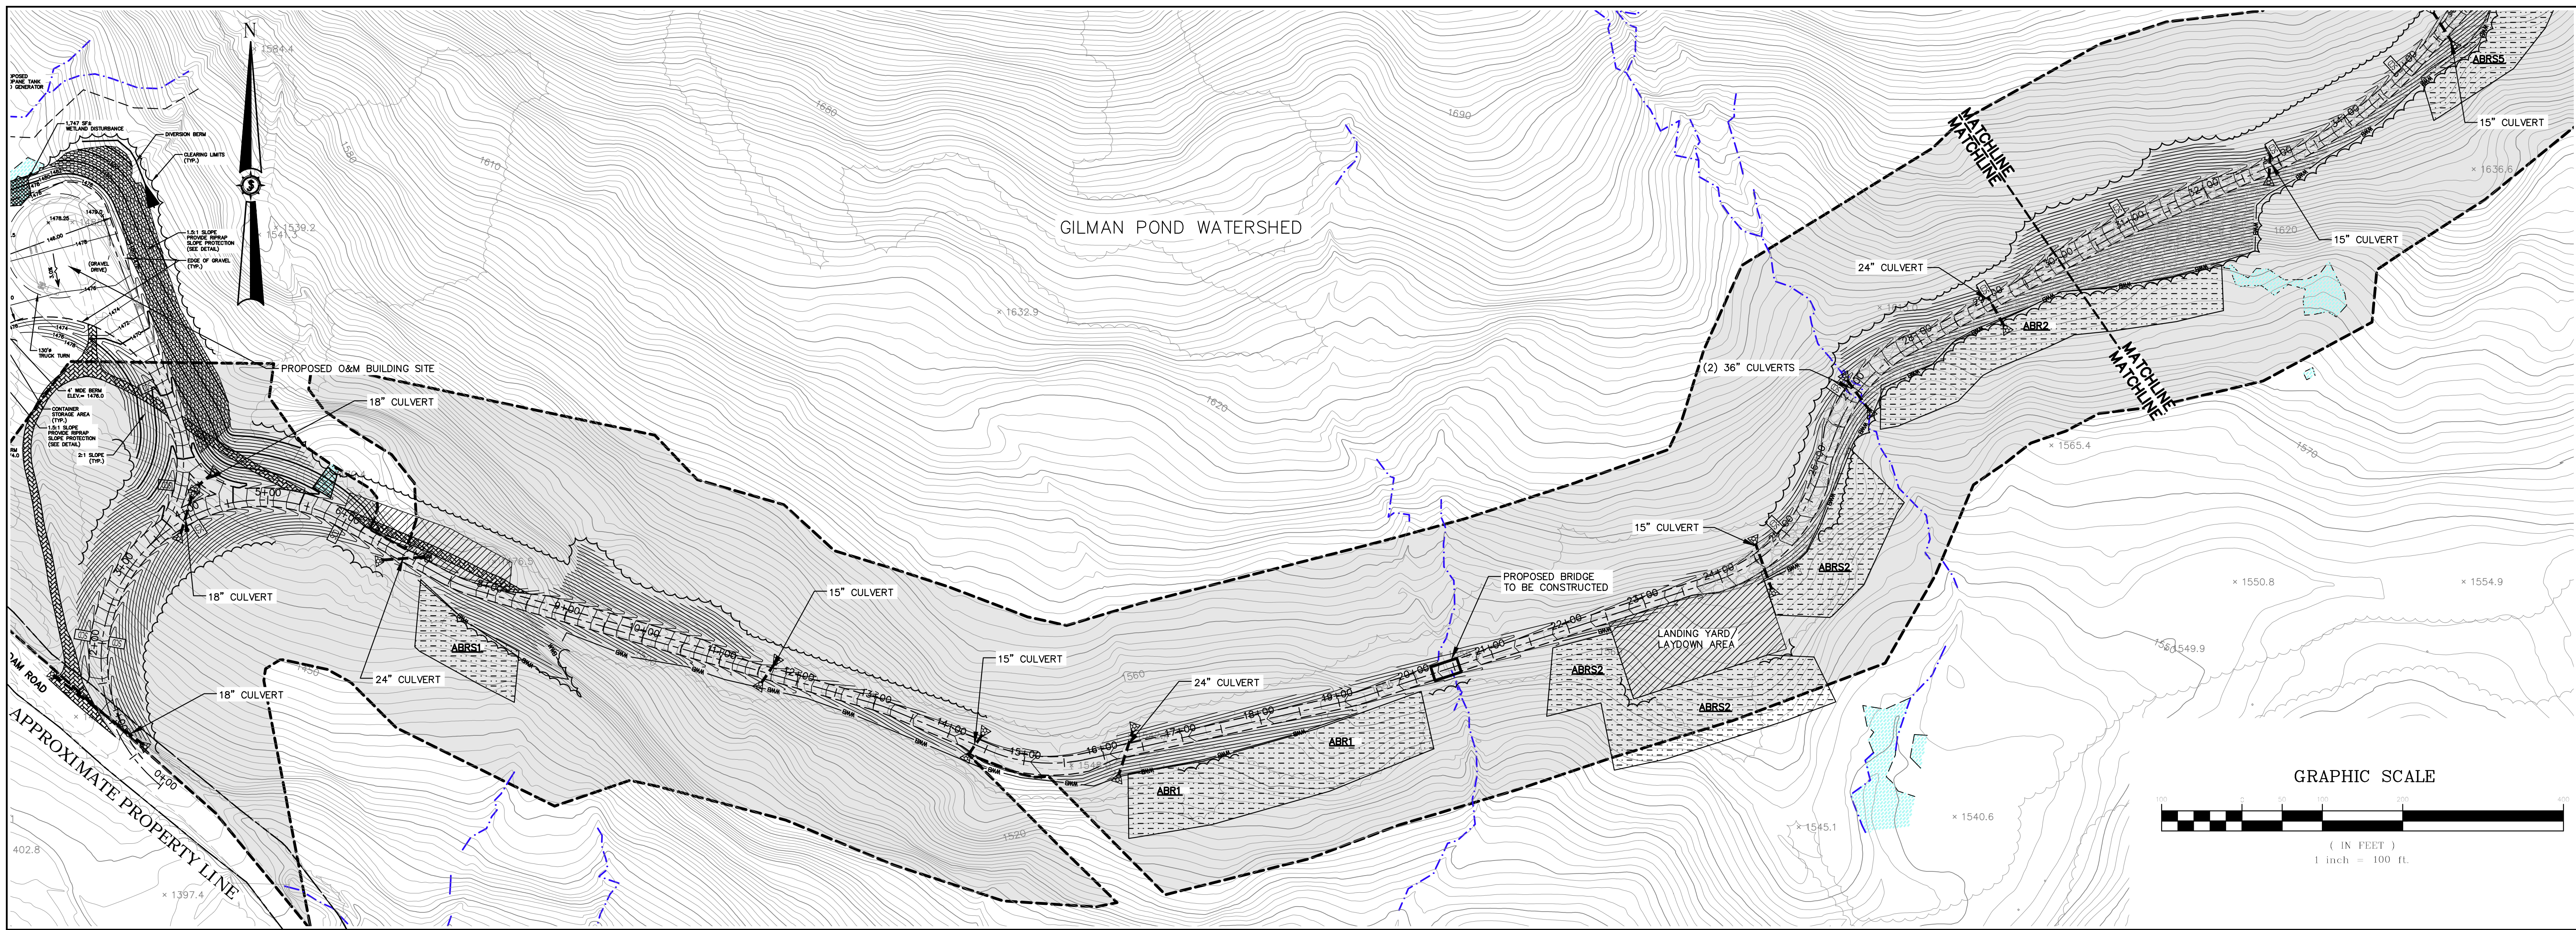


Drawn By	JAC
Checked By	JAC
Scale	1" = 100'
Approved	BOH
Checked	BOH

**HIGHLAND WIND PROJECT**  
**HIGHLAND WIND LLC**

Project Location: HIGHLAND PLANTATION

Drawing Description: ACCESS ROAD SEDIMENTATION & EROSION CONTROL PLANS

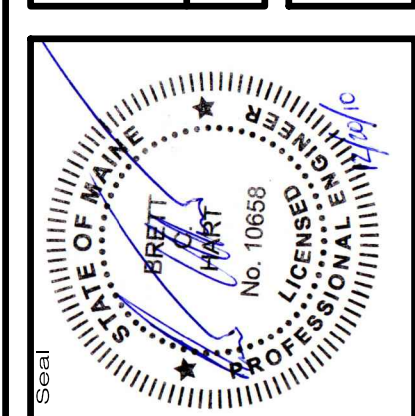



**66060E**

**SEWALL**  
 JAMES W. SEWALL COMPANY / SINCE 1880  
 800.648.4202  
 SEWALL.COM

Phase: **PERMIT**

Sheet No.: **C-401**


**NOT FOR CONSTRUCTION**

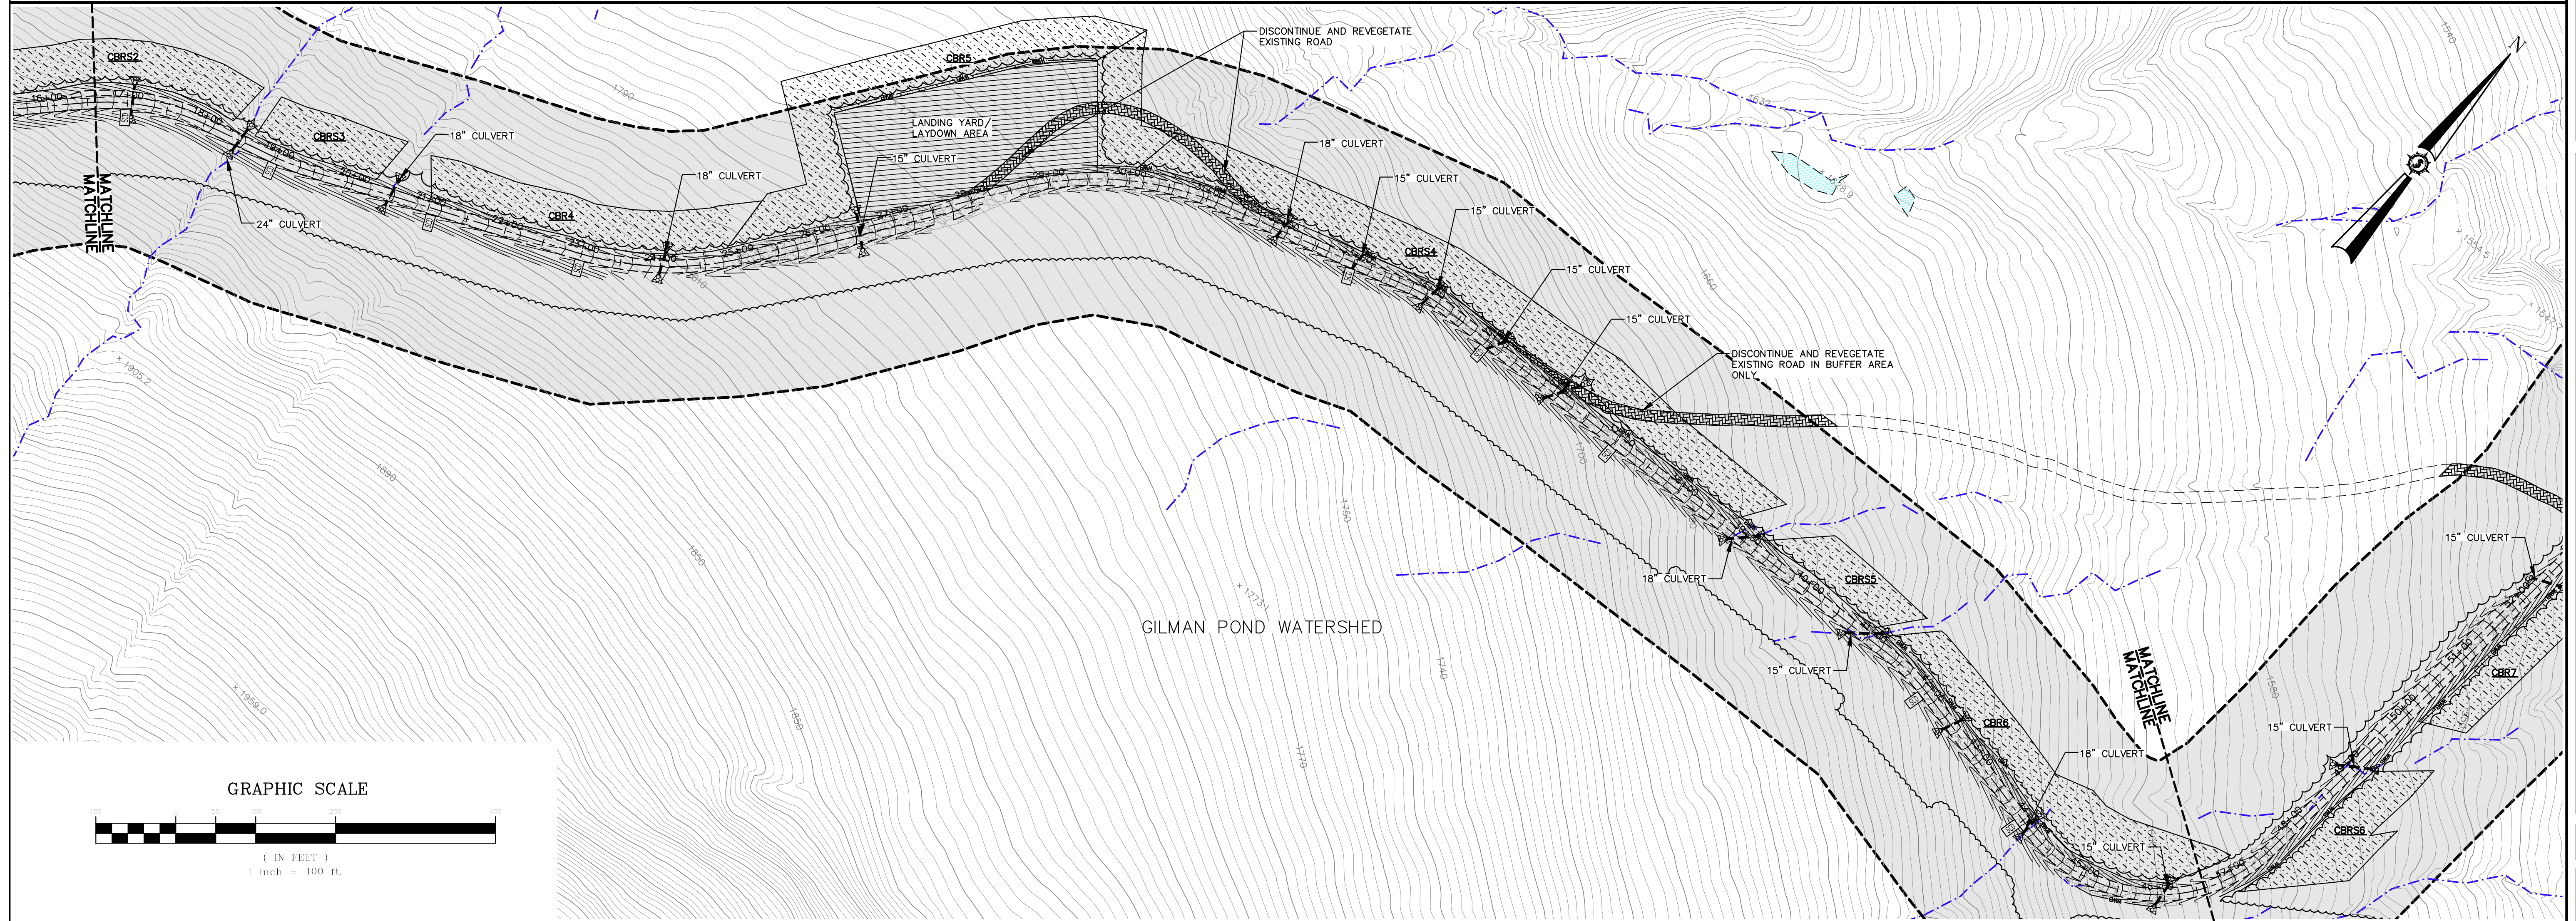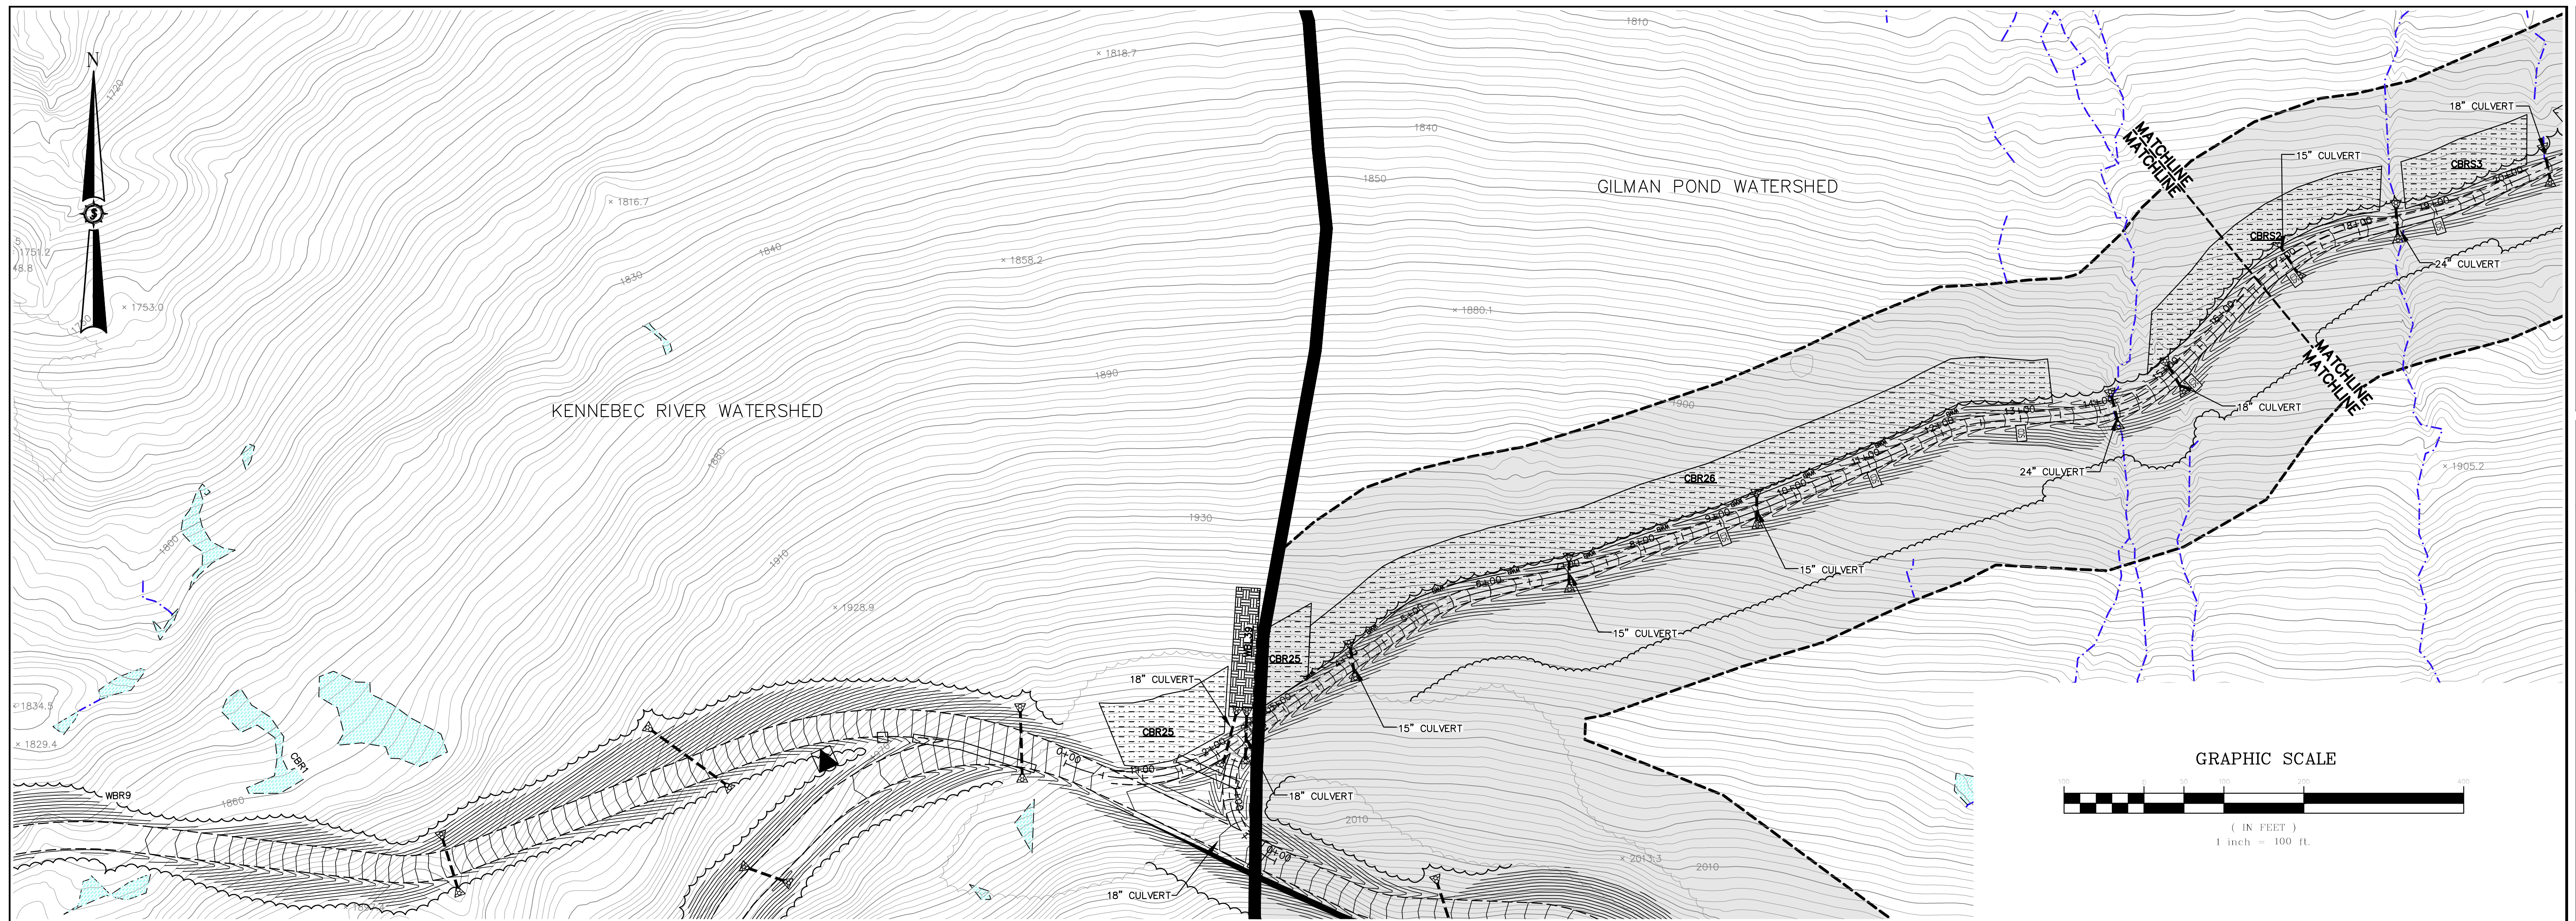

Drawn By	JAC
Checked By	JAC
Approved By	JAC
Scale	1" = 100'
Project Location	HIGHLAND PLANTATION
Project No.	66060E
Sheet No.	C-402

**HIGHLAND WIND PROJECT  
HIGHLAND WIND LLC**

**CONNECTOR ROAD SEDIMENTATION &  
EROSION CONTROL PLANS**

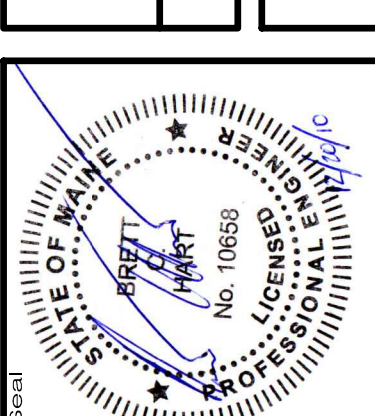

66060E



**SEWALL**  
JAMES W. SEWALL COMPANY / Since 1880  
SEWALL.COM 800 648 4202

an integrated team of  
geotechnical engineering,  
surveying and NATURAL  
RESOURCE consultants

Phase  
**PERMIT**

Sheet No.  
**C-402**

**NOT FOR  
CONSTRUCTION**

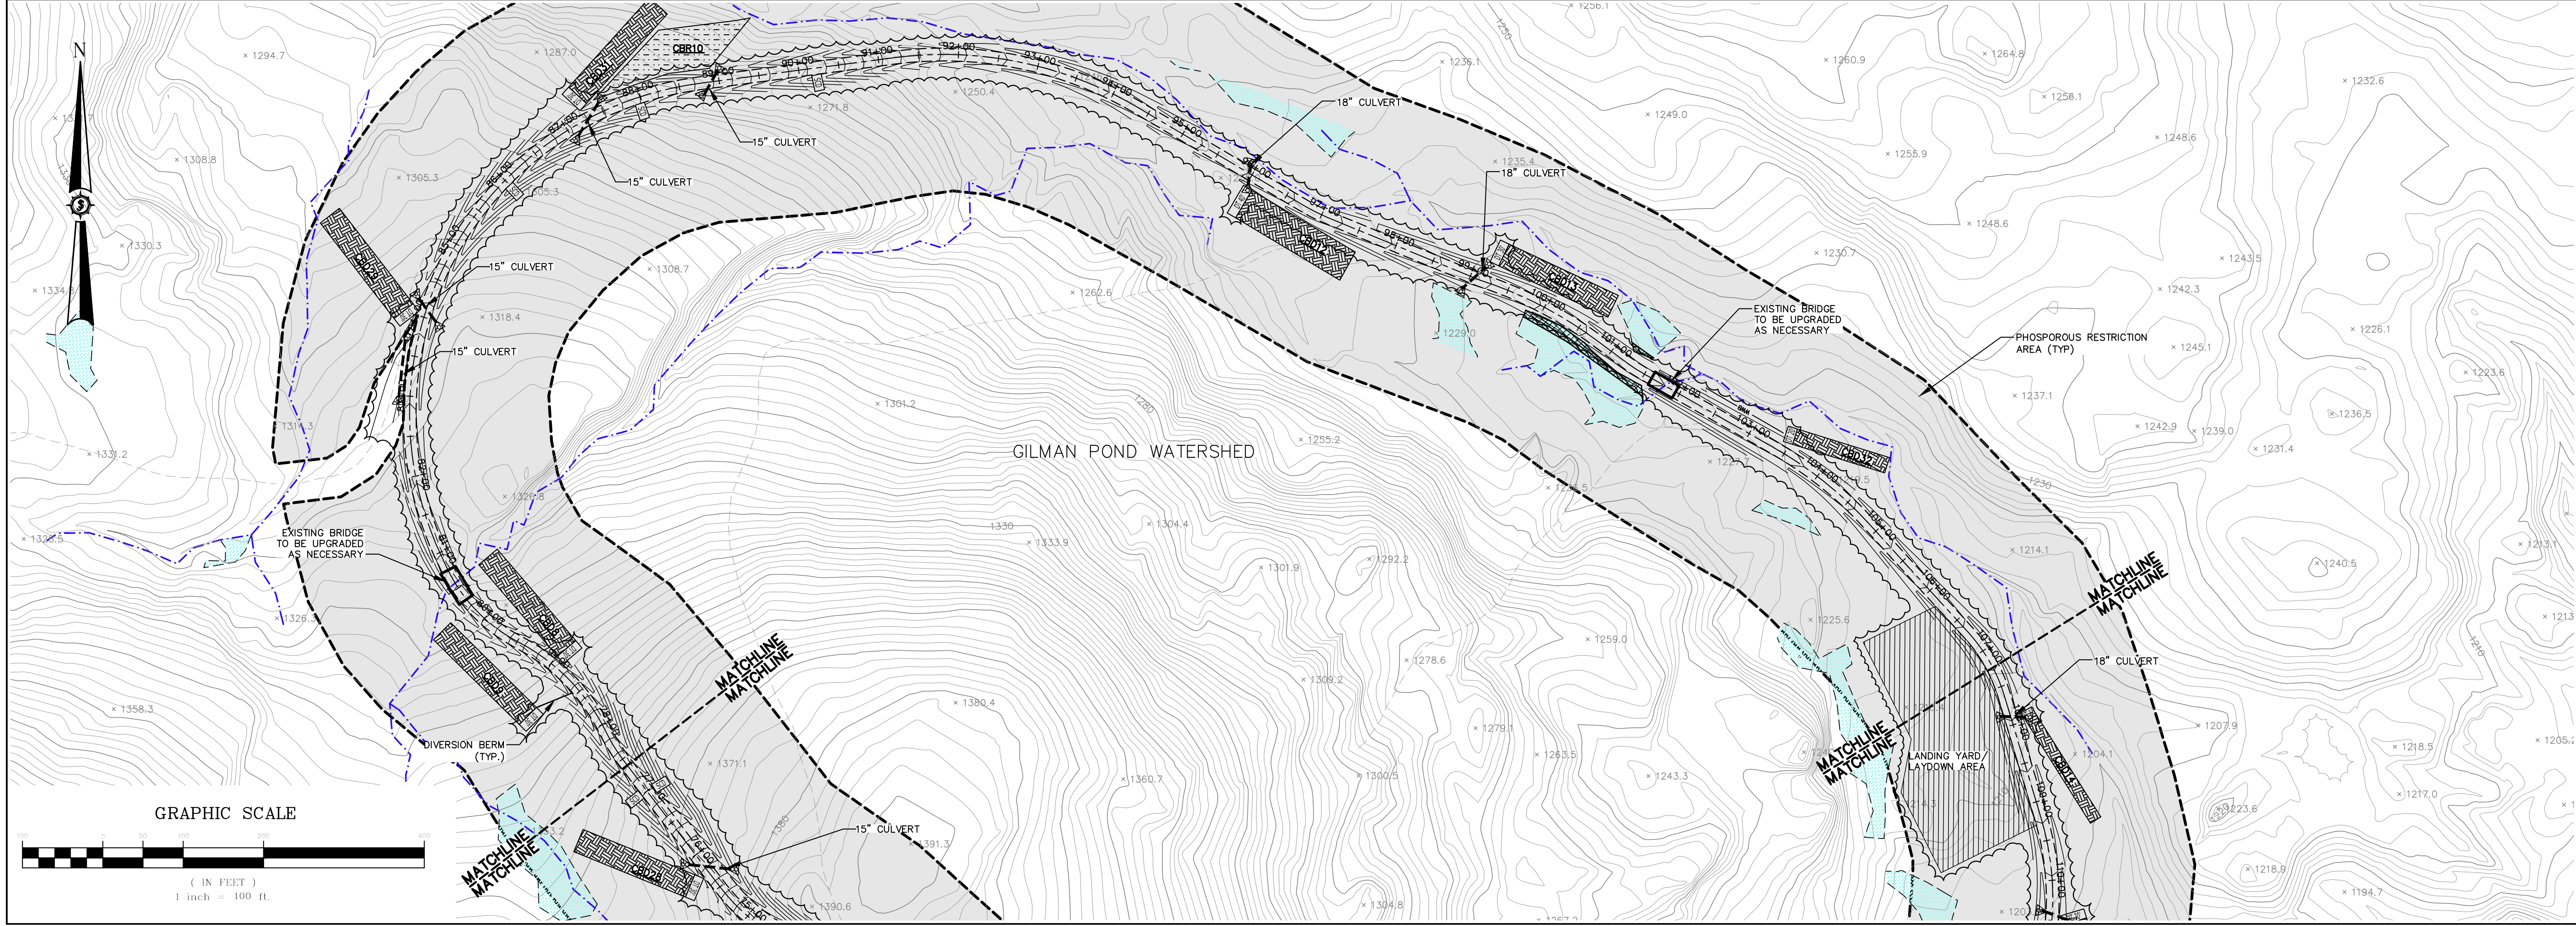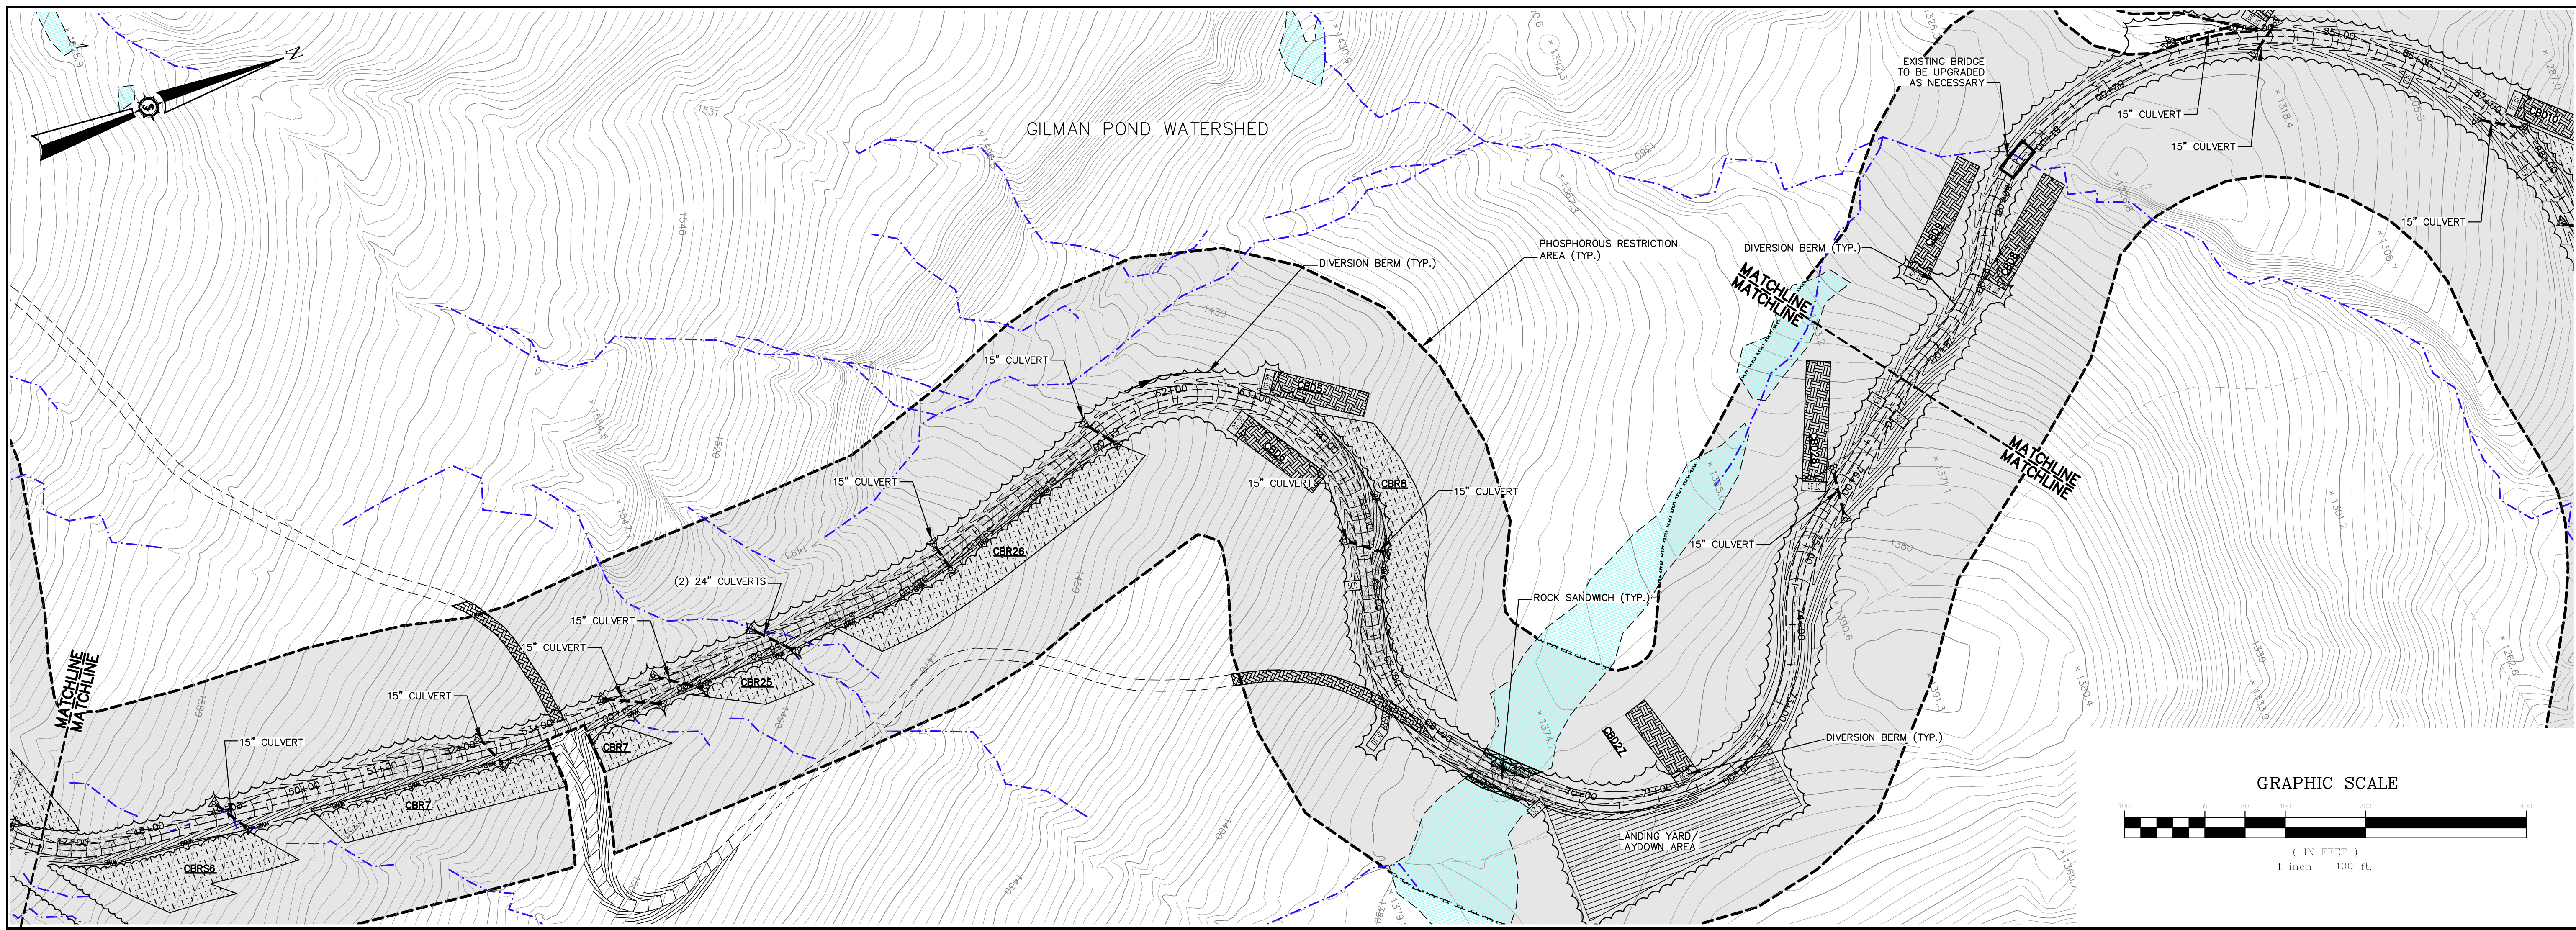

Drawn By	JAC
Checked By	JAC
Designated By	JAC
Project No.	12202010
Scale	1" = 100'
Approved	BOH
Checked	BOH

**HIGHLAND WIND PROJECT**  
**HIGHLAND WIND LLC**


Project Location  
 HIGHLAND PLANTATION

Drawing Description  
 CONNECTOR ROAD SEDIMENTATION & EROSION CONTROL PLANS

Scale  
 1" = 100'

Approved  
 BOH

Checked  
 BOH

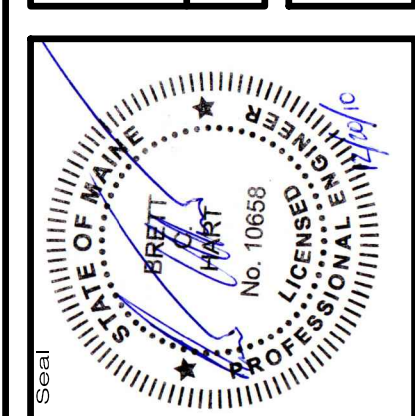

**66060E**

**SEWALL**



JAMES W. SEWALL COMPANY / SINCE 1880  
 SEWALL.COM 800.648.4202

an integrated team of  
 geospatial engineering,  
 surveying and NATURAL  
 RESOURCE consultants

Phase  
**PERMIT**

Sheet No.  
**C-403**


NOT FOR CONSTRUCTION

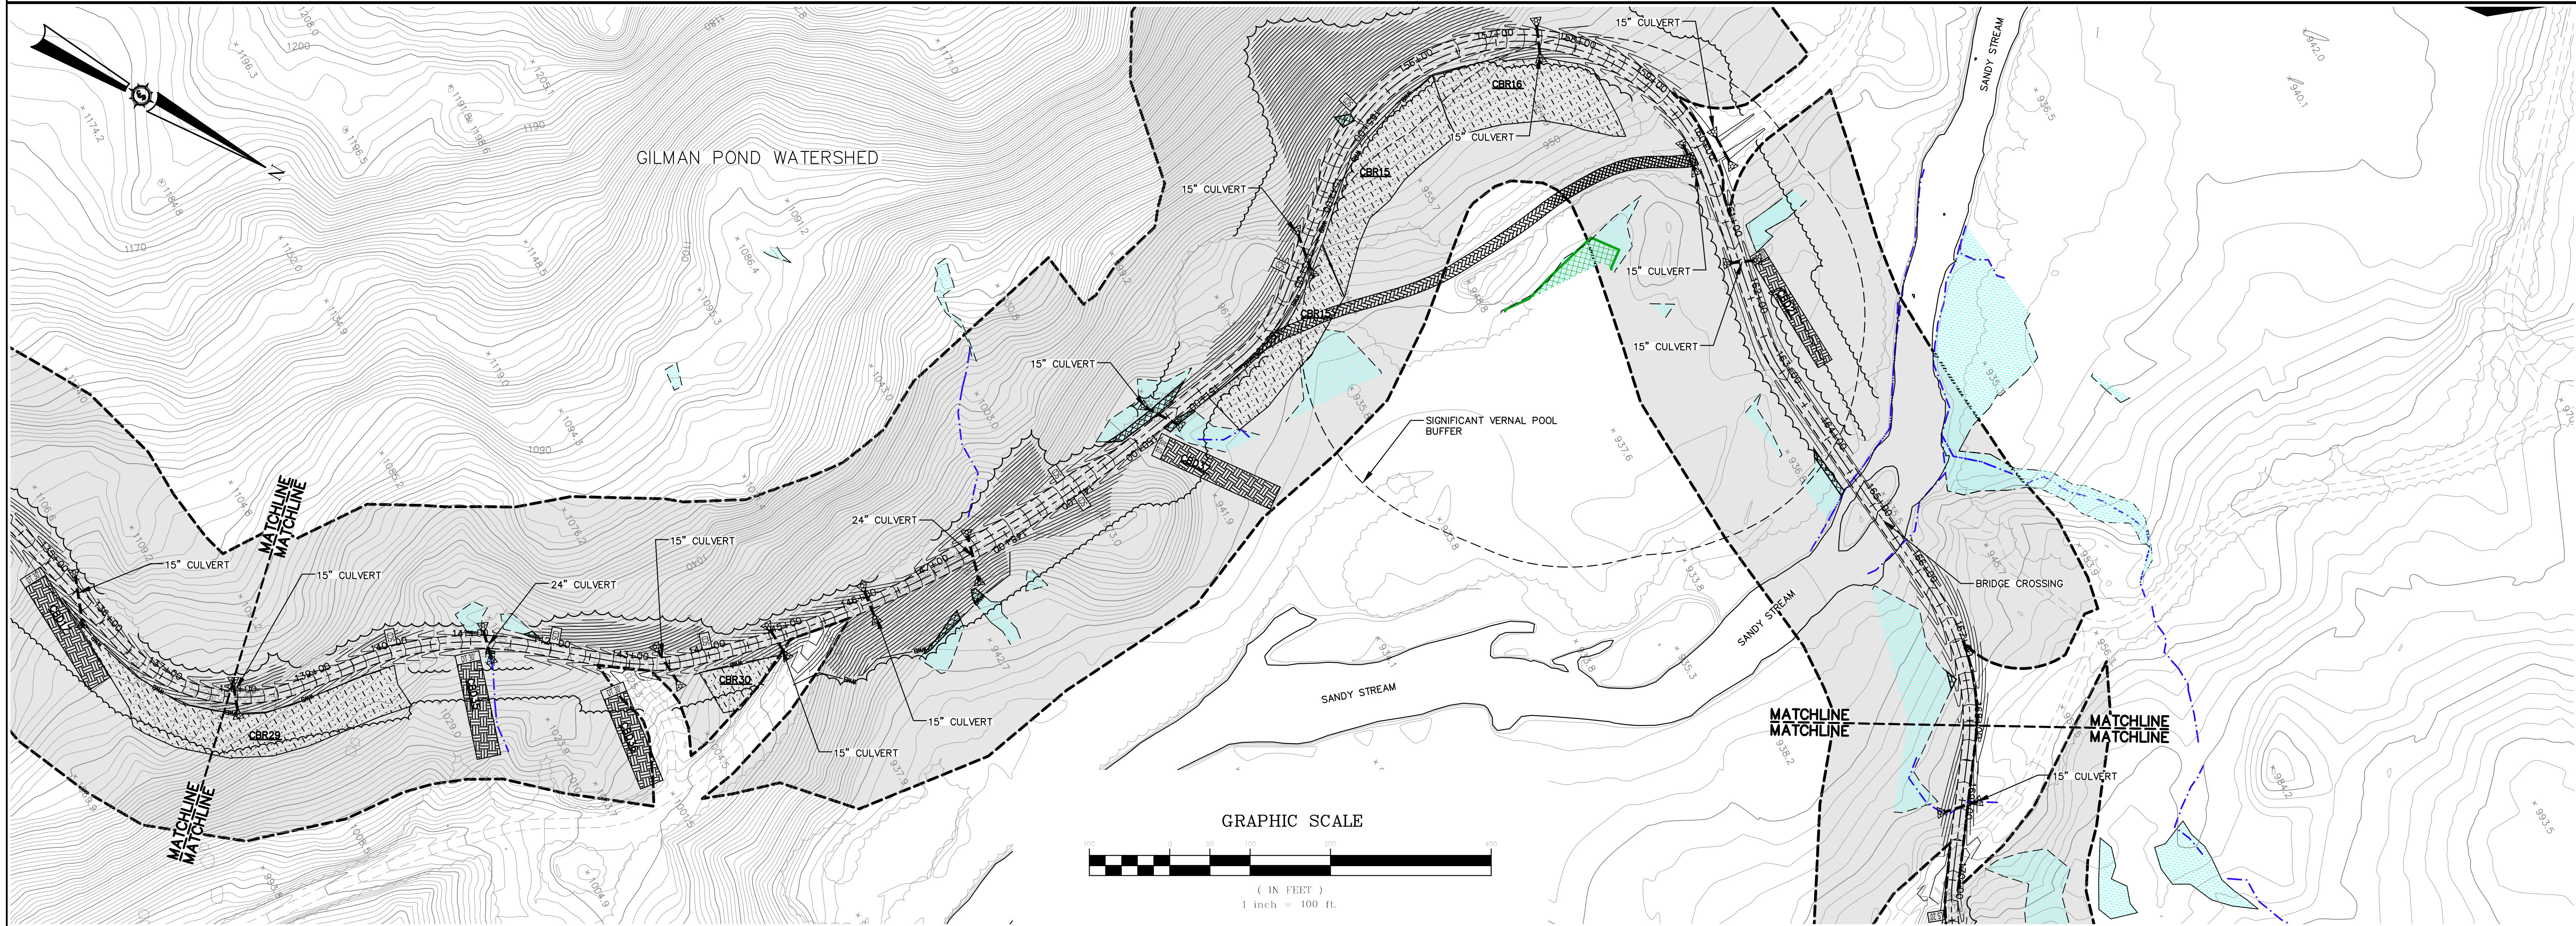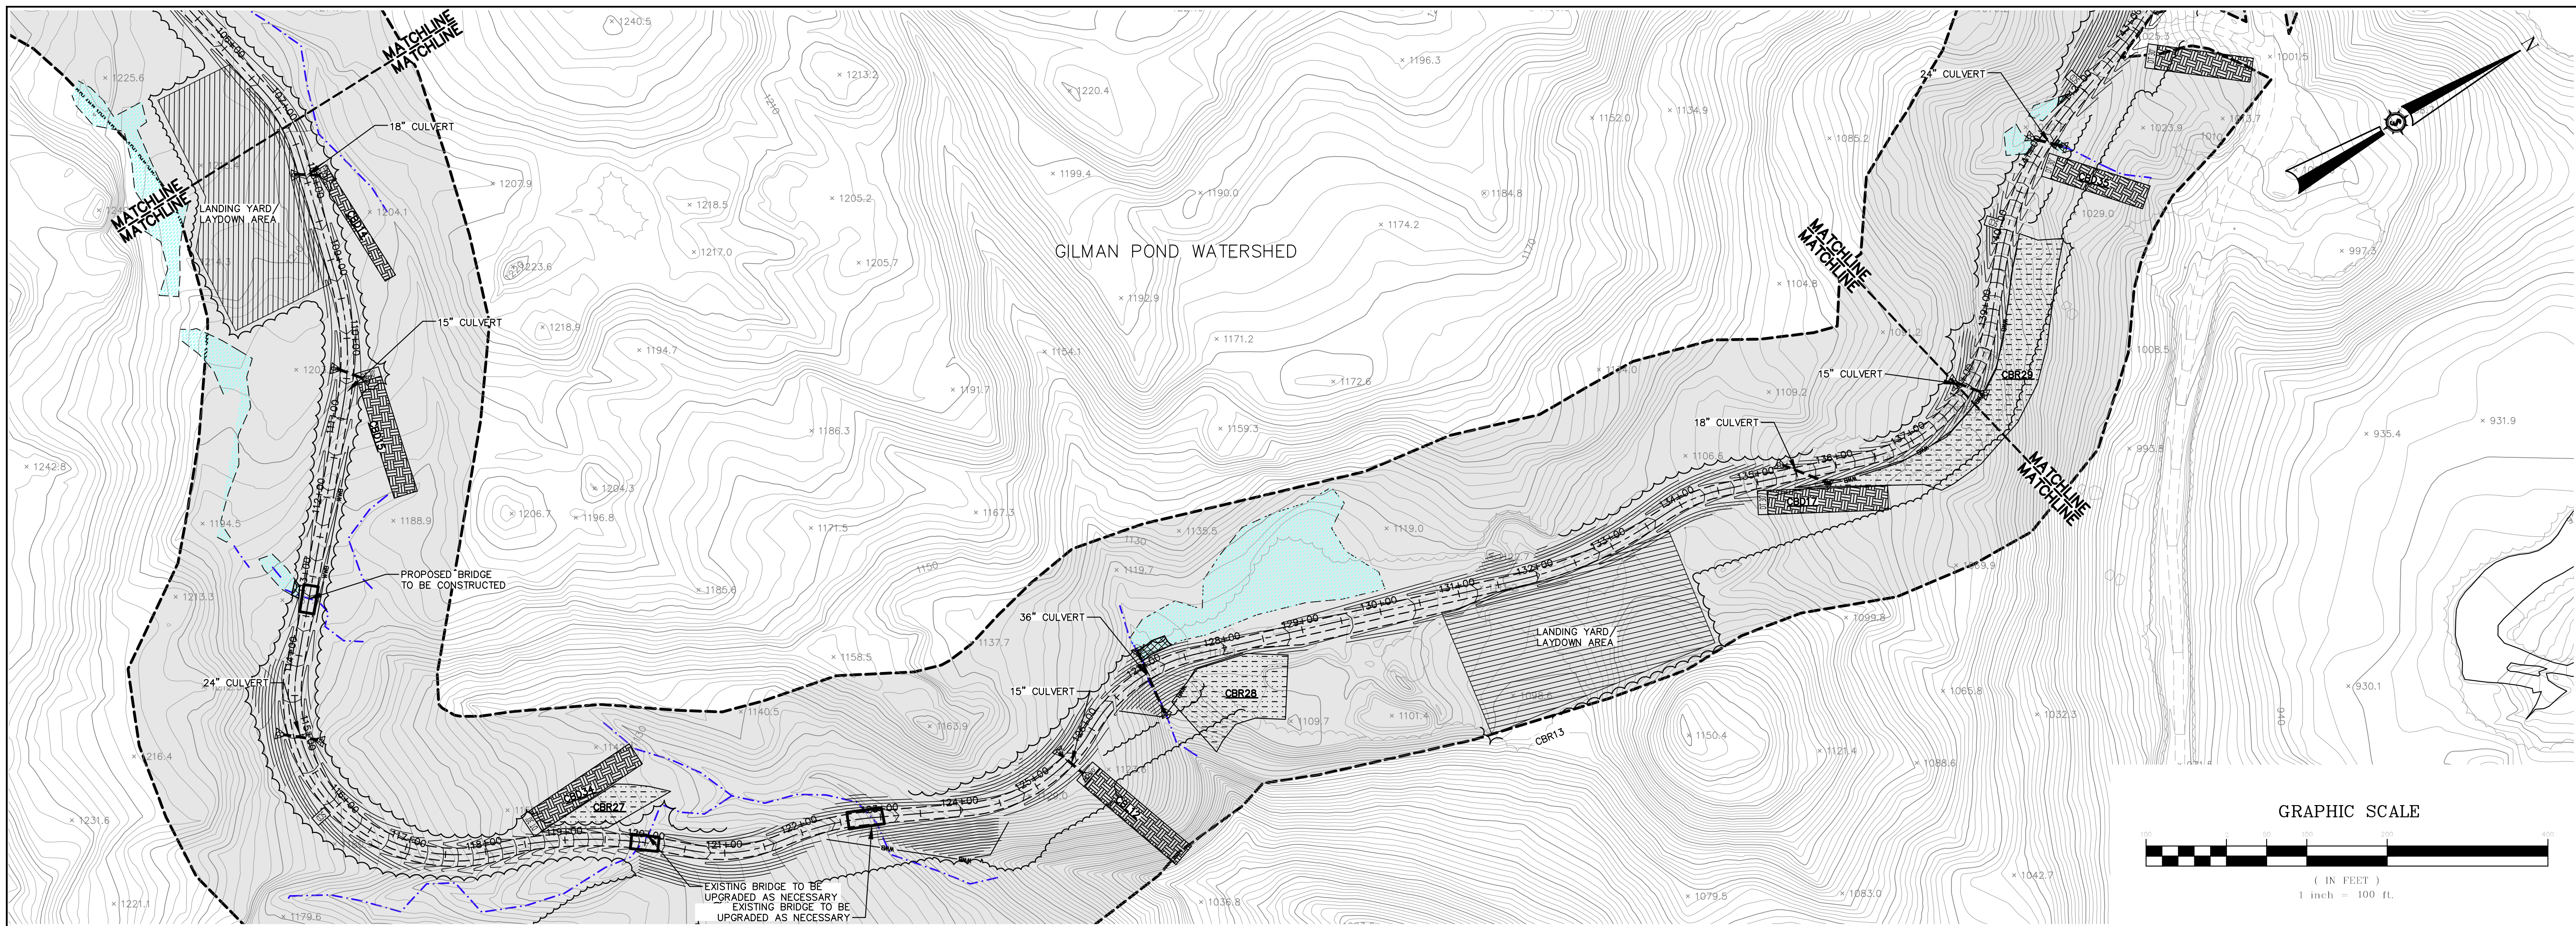

Drawn By	JAC
Checked By	BOH
Project Location	HIGHLAND PLANTATION
Project No.	66060E
Sheet No.	C-404
Phase	PERMIT
Scale	1" = 100'
Date	1/22/2010

**HIGHLAND WIND PROJECT  
HIGHLAND WIND LLC**

**CONNECTOR ROAD SEDIMENTATION &  
EROSION CONTROL PLANS**


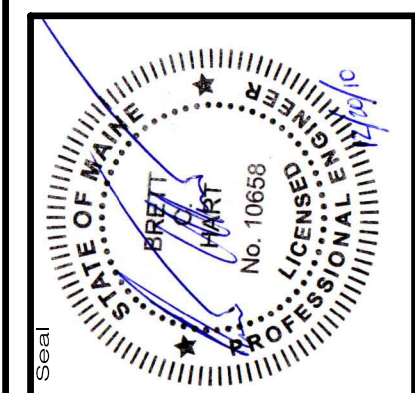


**66060E**

**SEWALL**  
JAMES W. SEWALL COMPANY / SINCE 1880  
SEWALL.COM 800.648.4202

an integrated team of  
geotechnical engineering,  
surveying and NATURAL  
RESOURCE consultants

NOT FOR  
CONSTRUCTION

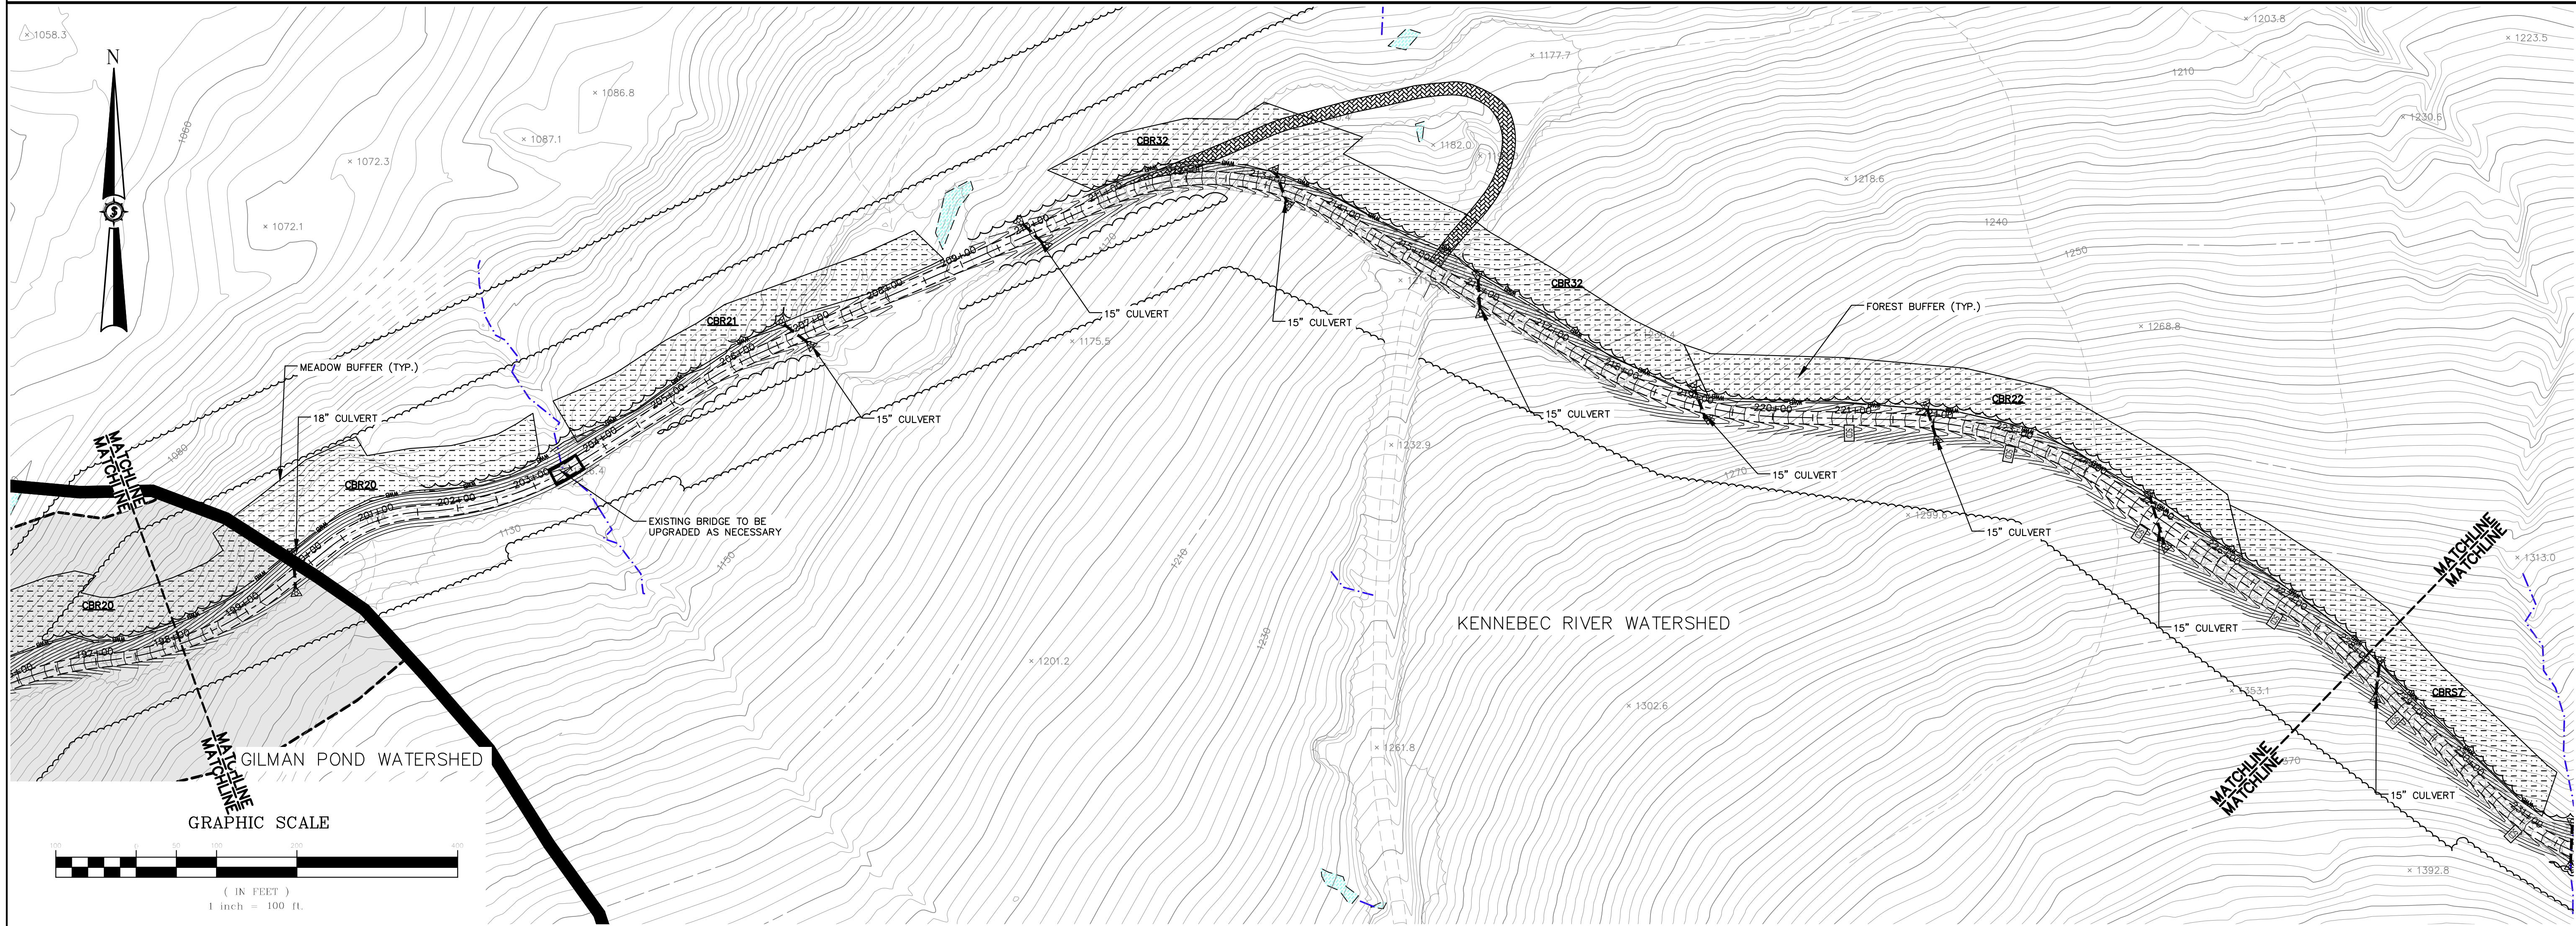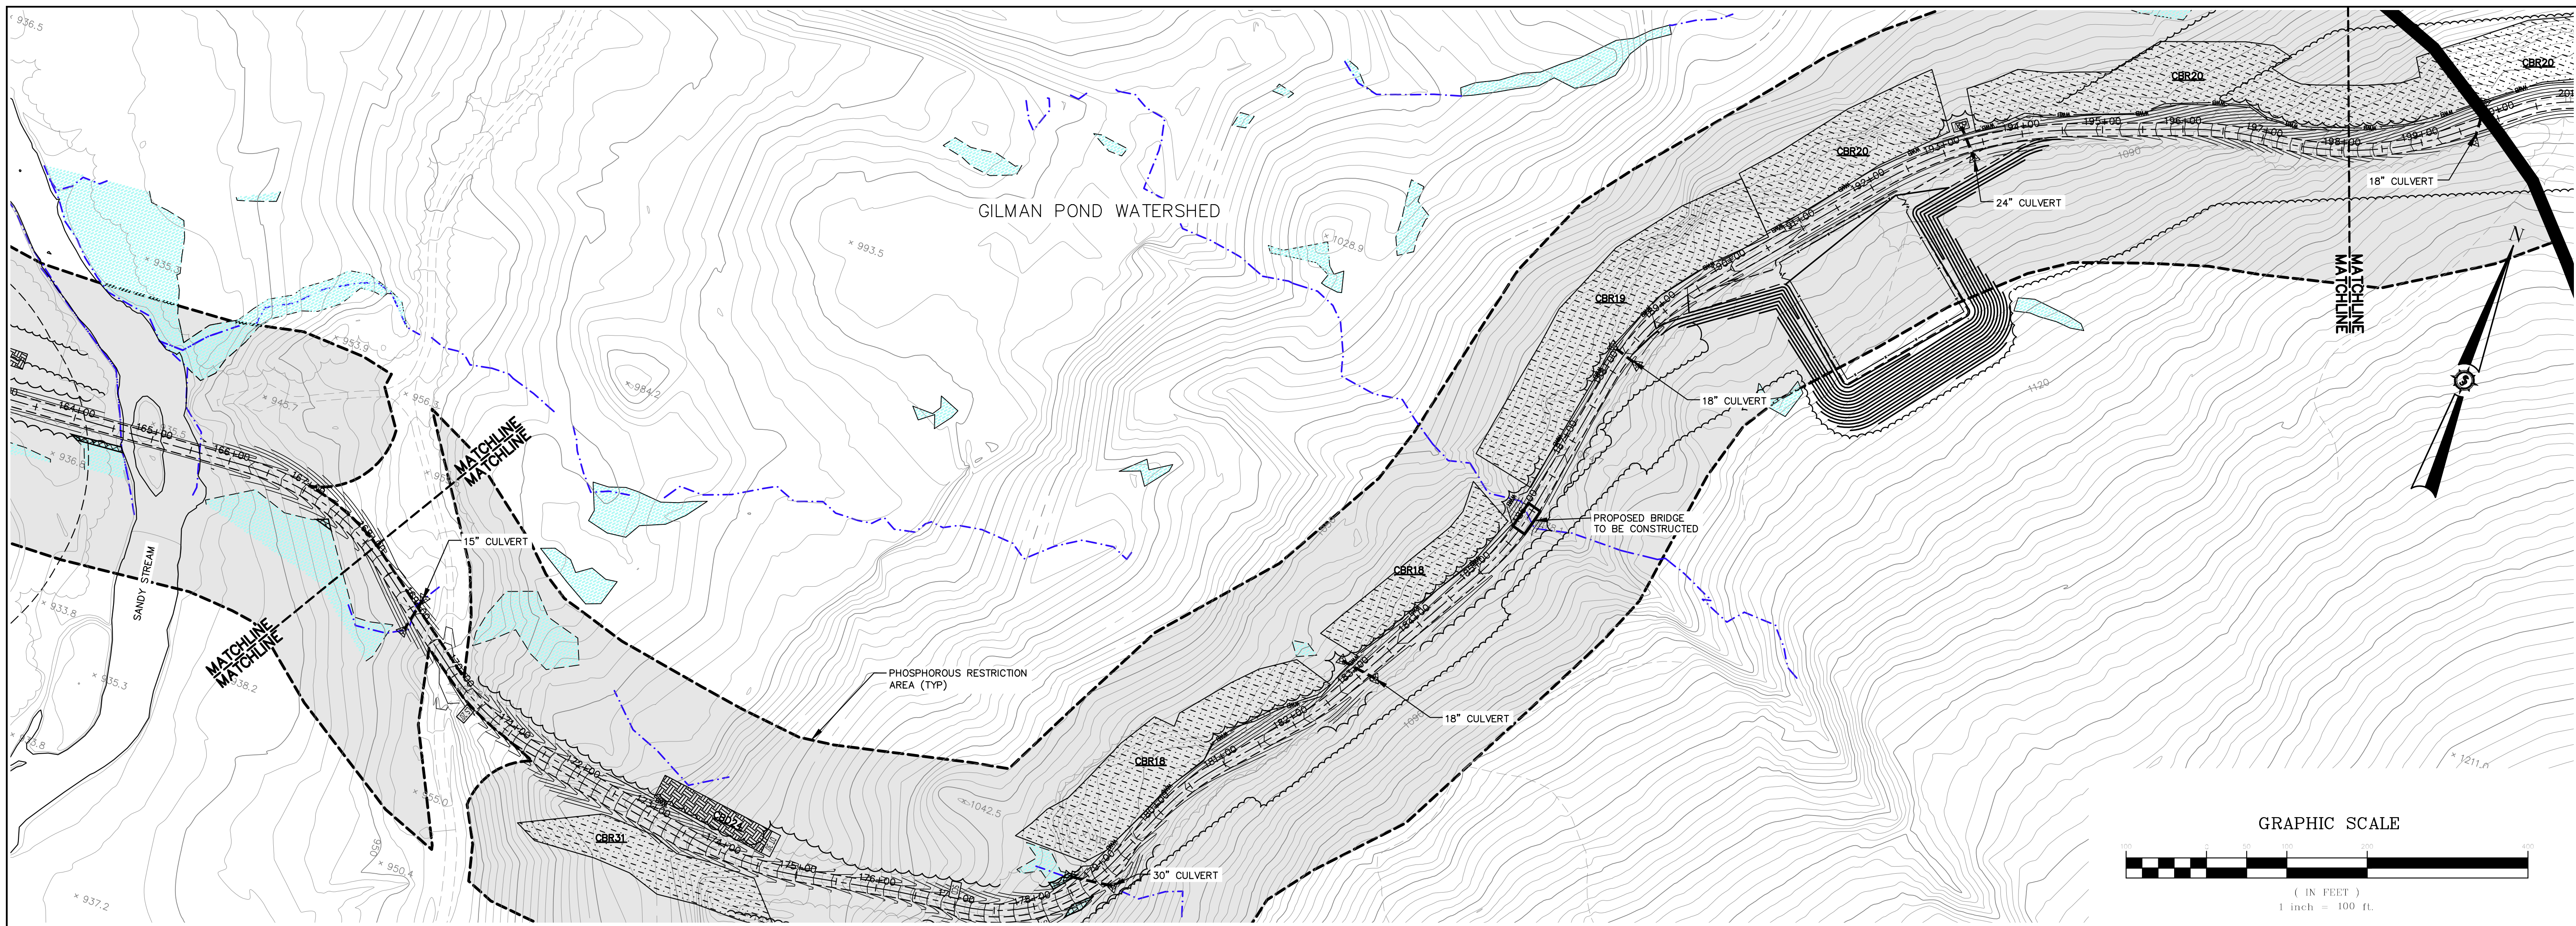


Drawn By	JC
Checked By	BOH
Design Date	12/20/2010
Scale	1" = 100'

**HIGHLAND WIND PROJECT  
HIGHLAND WIND LLC**

Project Location  
**HIGHLAND PLANTATION**

Drawing Description  
**CONNECTOR ROAD SEDIMENTATION & EROSION CONTROL PLANS**

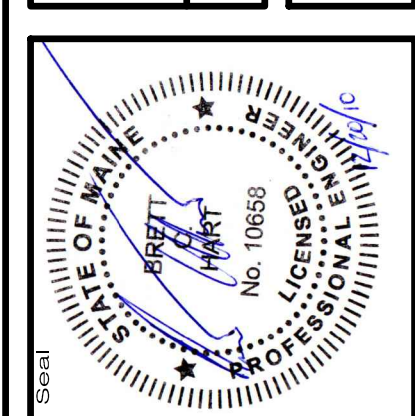



Project No. **66060E**

Engineer  
**SEWALL**  
JAMES W. SEWALL COMPANY / Since 1880  
SEWALL.COM 800.648.4202

Phase  
**PERMIT**

Sheet No.  
**C-405**

NOT FOR CONSTRUCTION

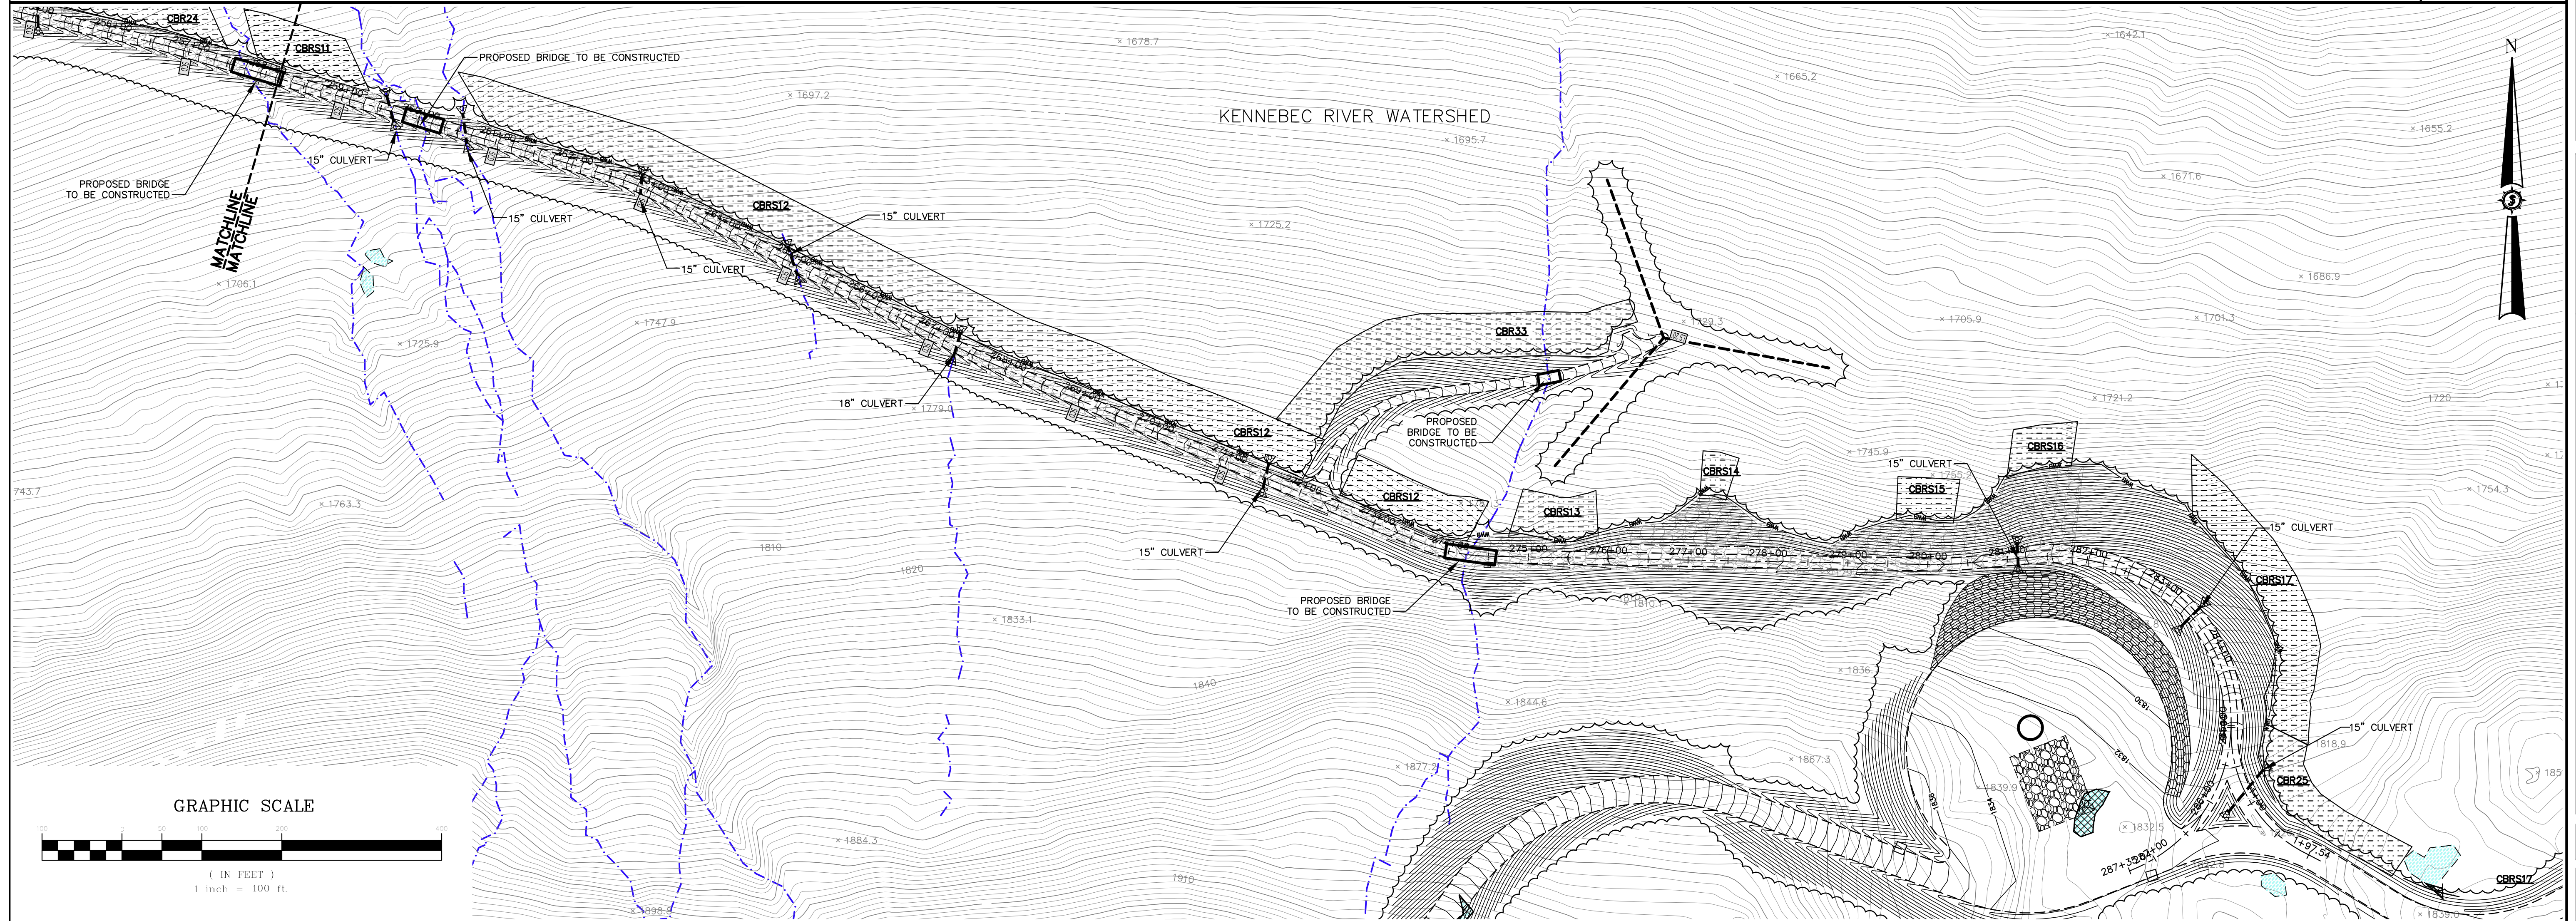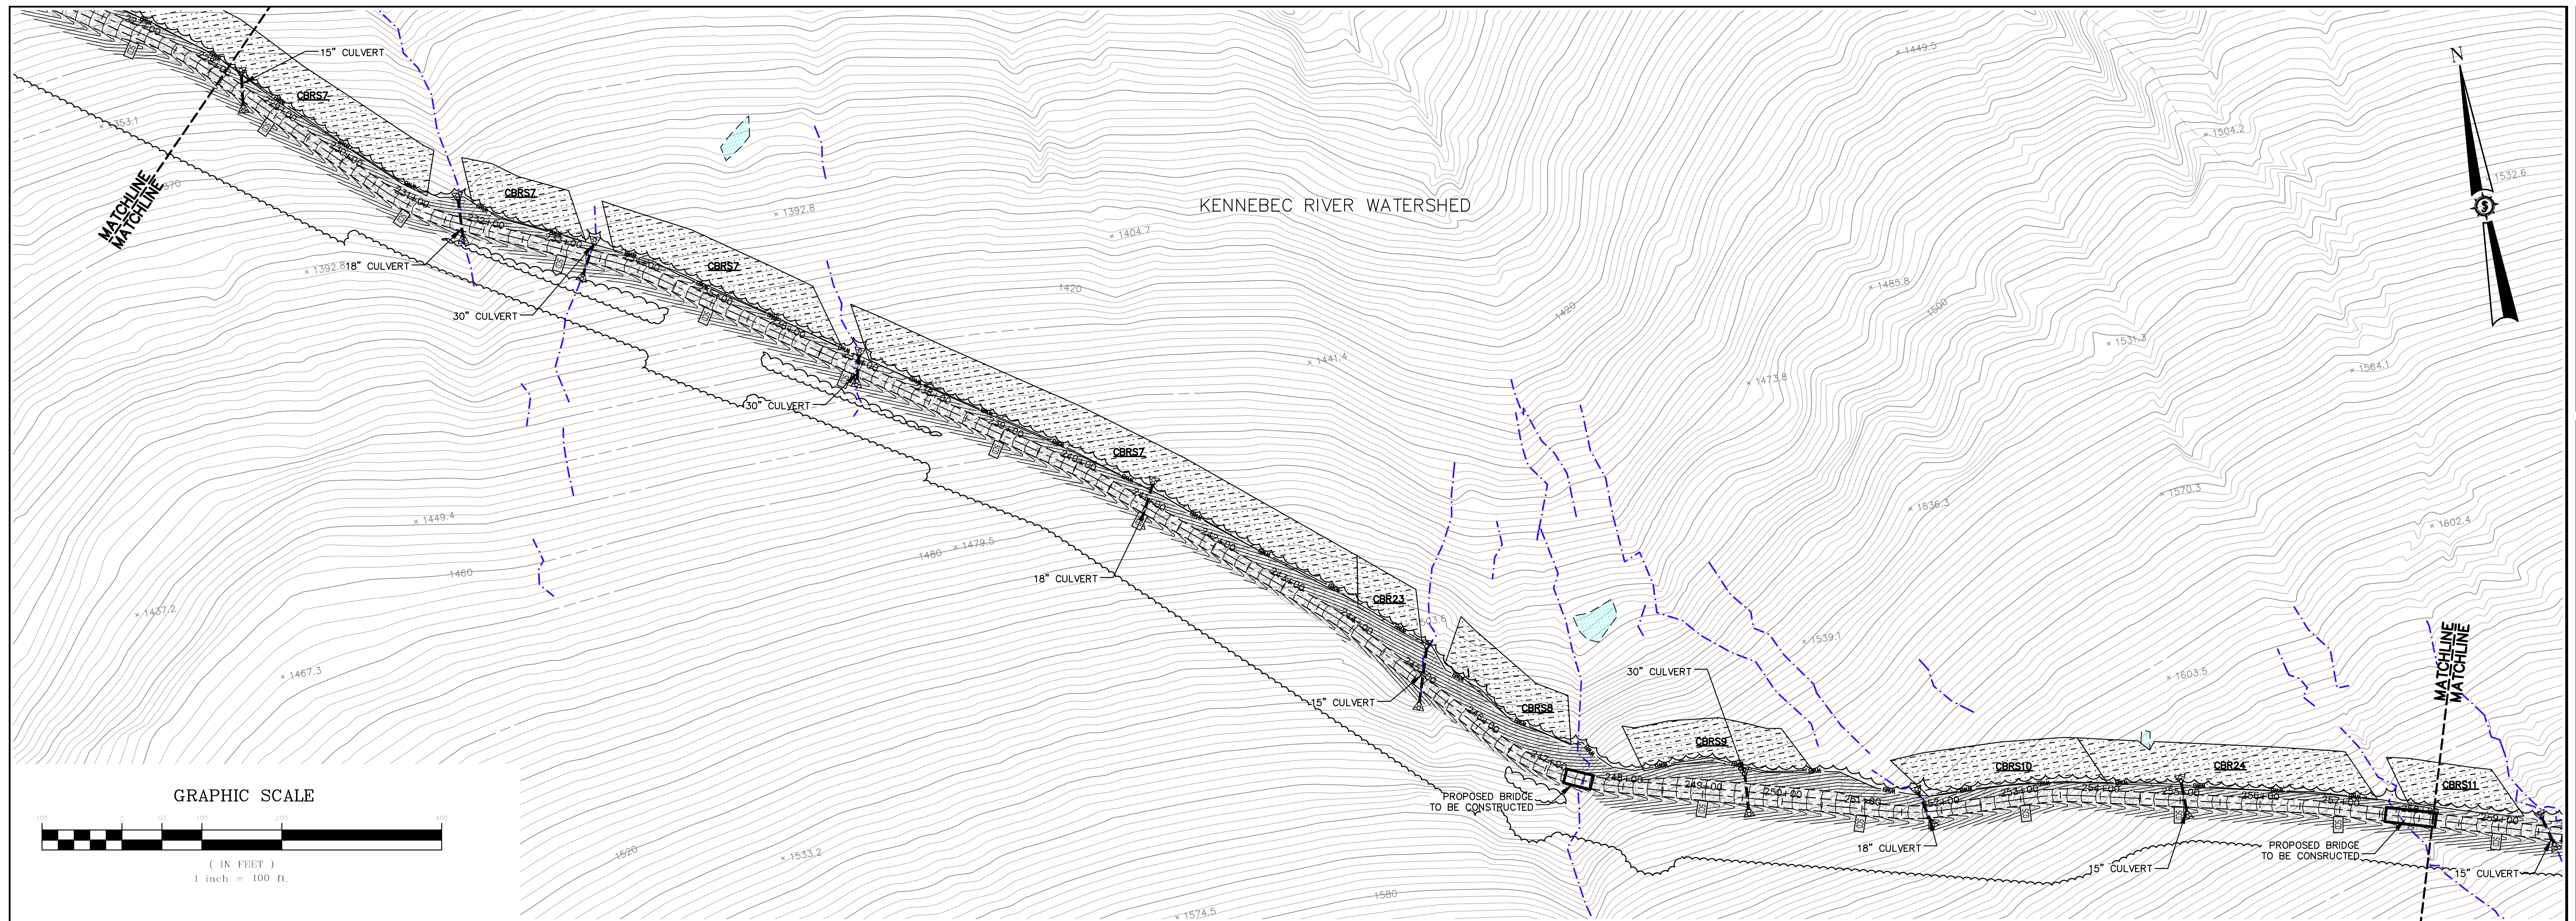


Drawn By	JAC
Checked By	JAC
Date	1/22/2010
Scale	1" = 100'
Approved	BOH
Checked	BOH

**HIGHLAND WIND PROJECT  
HIGHLAND WIND LLC**

Project Location  
HIGHLAND PLANTATION

Drawing Description  
CONNECTOR ROAD SEDIMENTATION &  
EROSION CONTROL PLANS

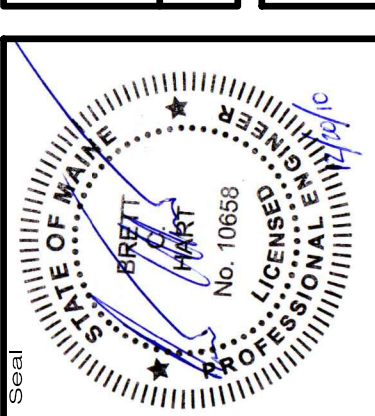

66060E

**SEWALL**  
JAMES W. SEWALL COMPANY / SINCE 1880  
SEWALL.COM

an integrated team of  
geotechnical engineering,  
surveying and NATURAL  
RESOURCE consultants

800 648 4202

Phase  
**PERMIT**

Sheet No.  
**C-406**

**NOT FOR  
CONSTRUCTION**