




PERMISSIBLE FILL SLOPE MATERIALS

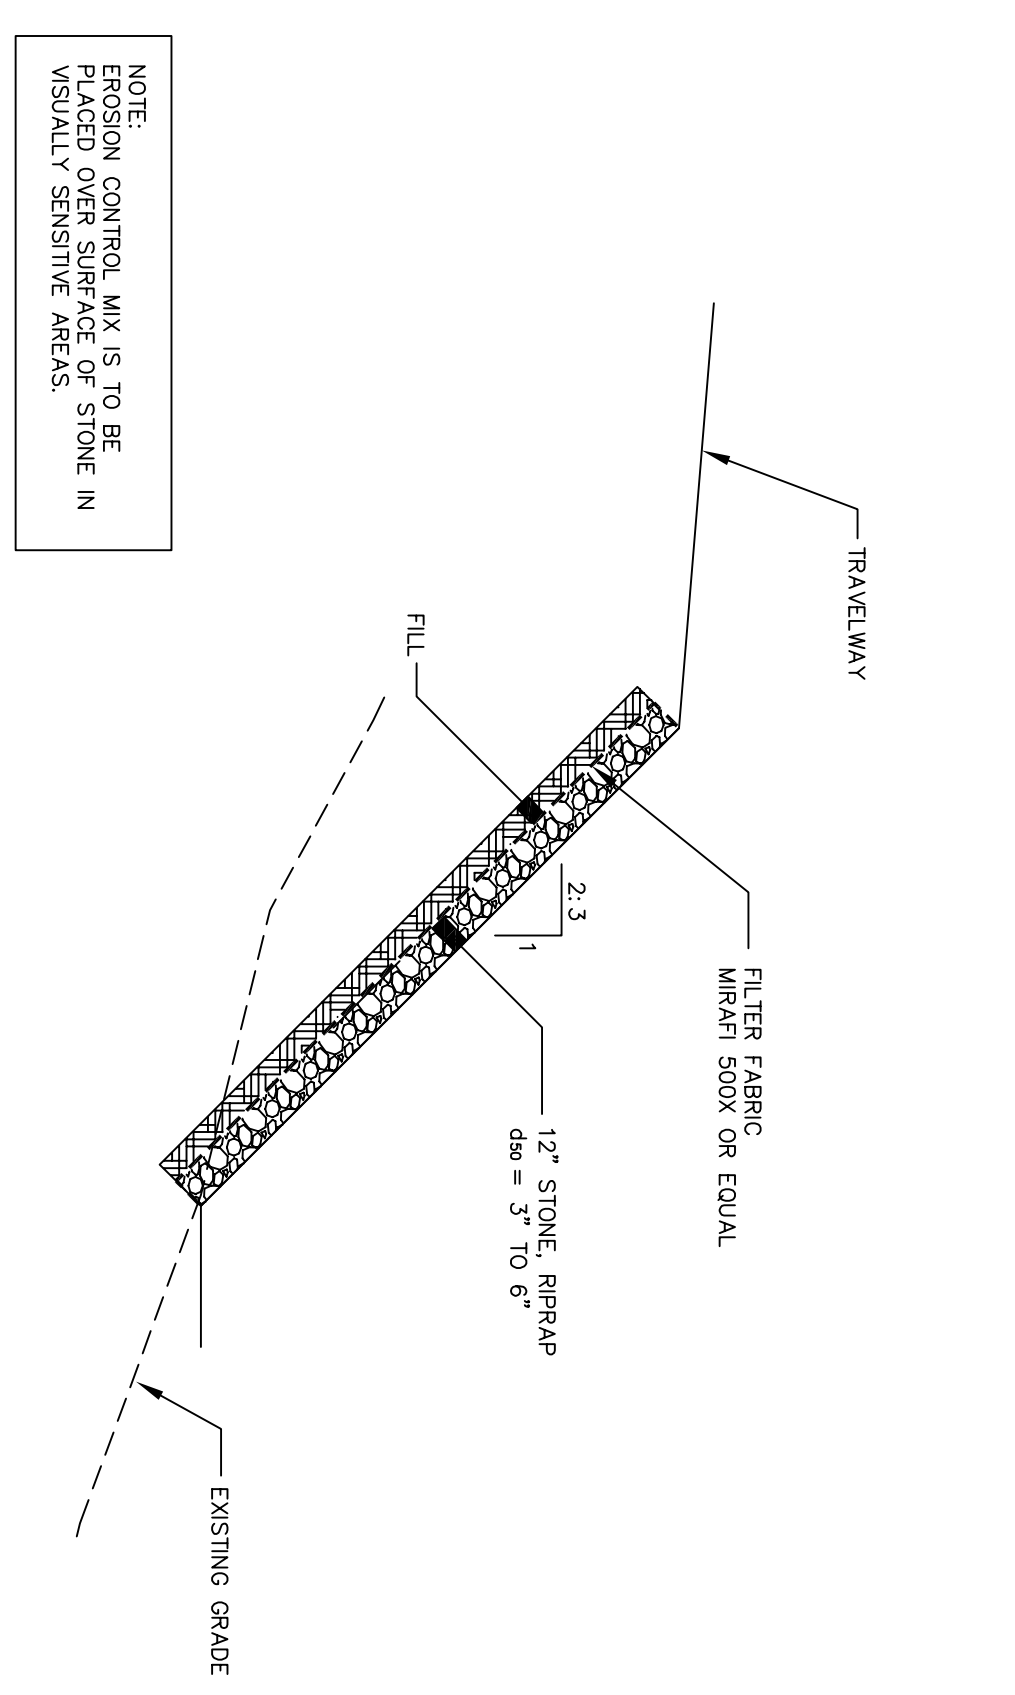


STONE FACE DETAIL

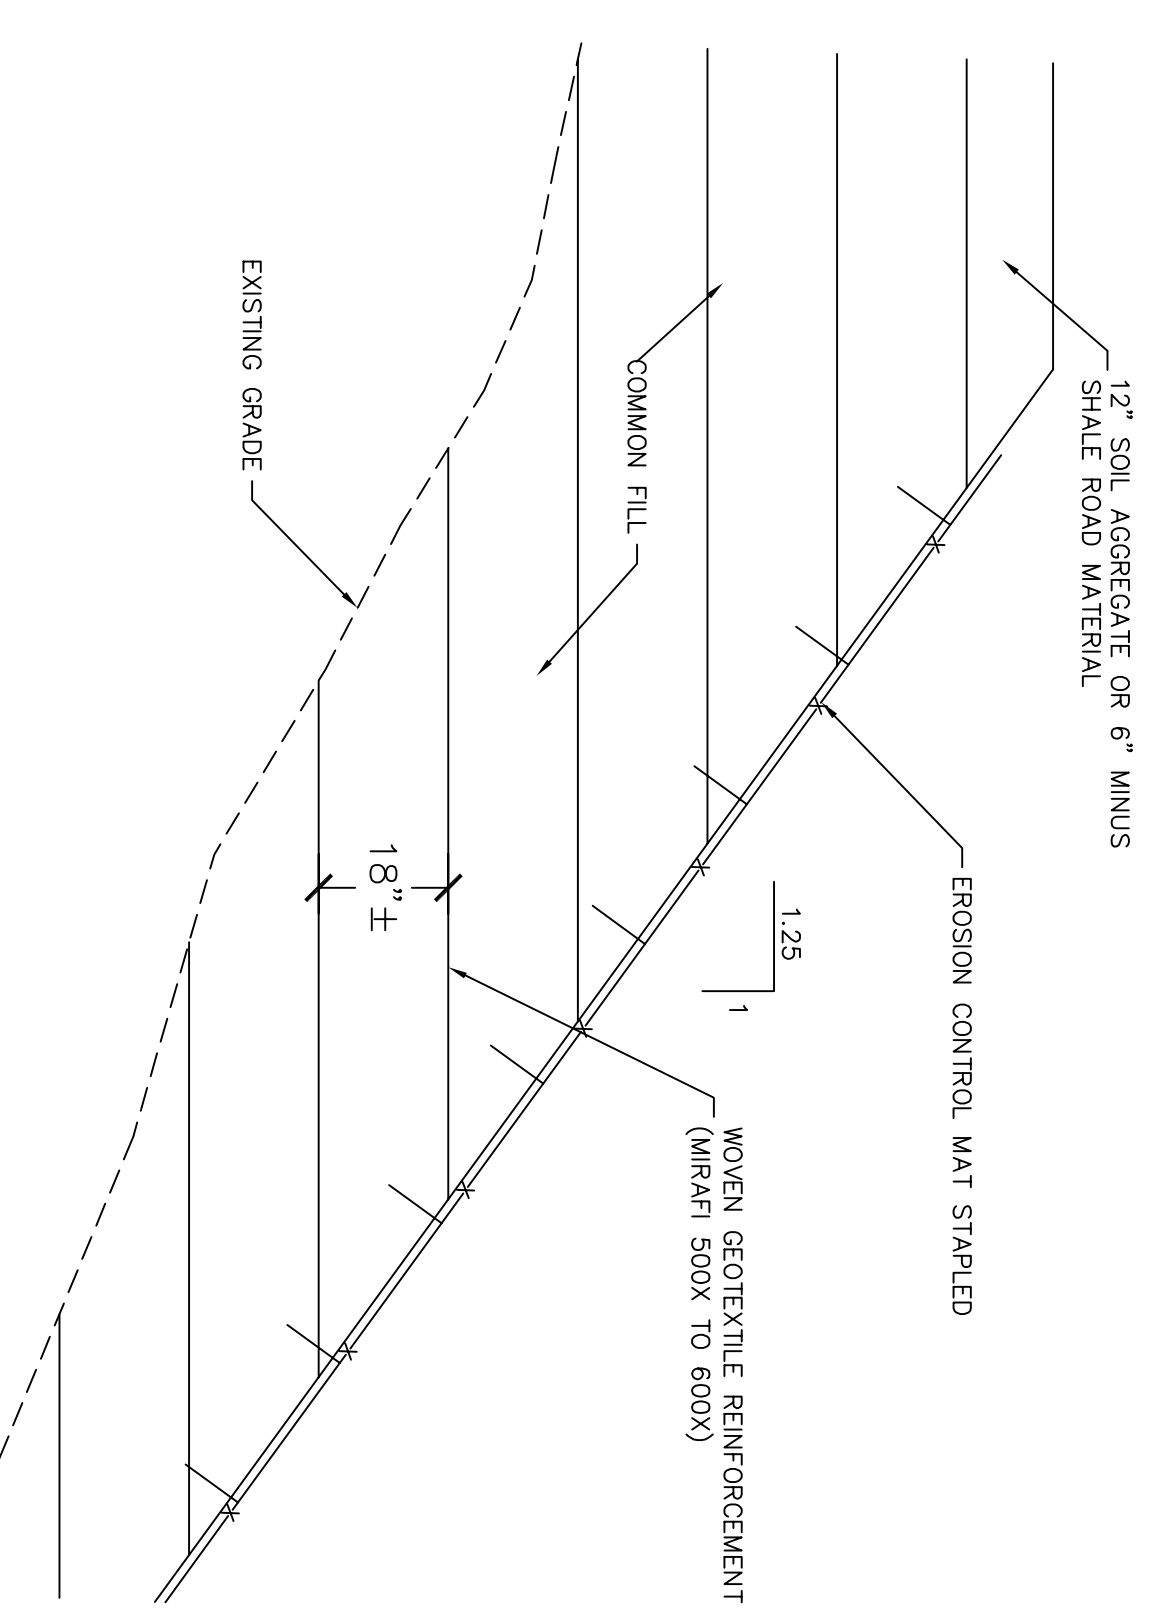


ALTERNATE "FILL" WITH REINFORCEMENT SECTION

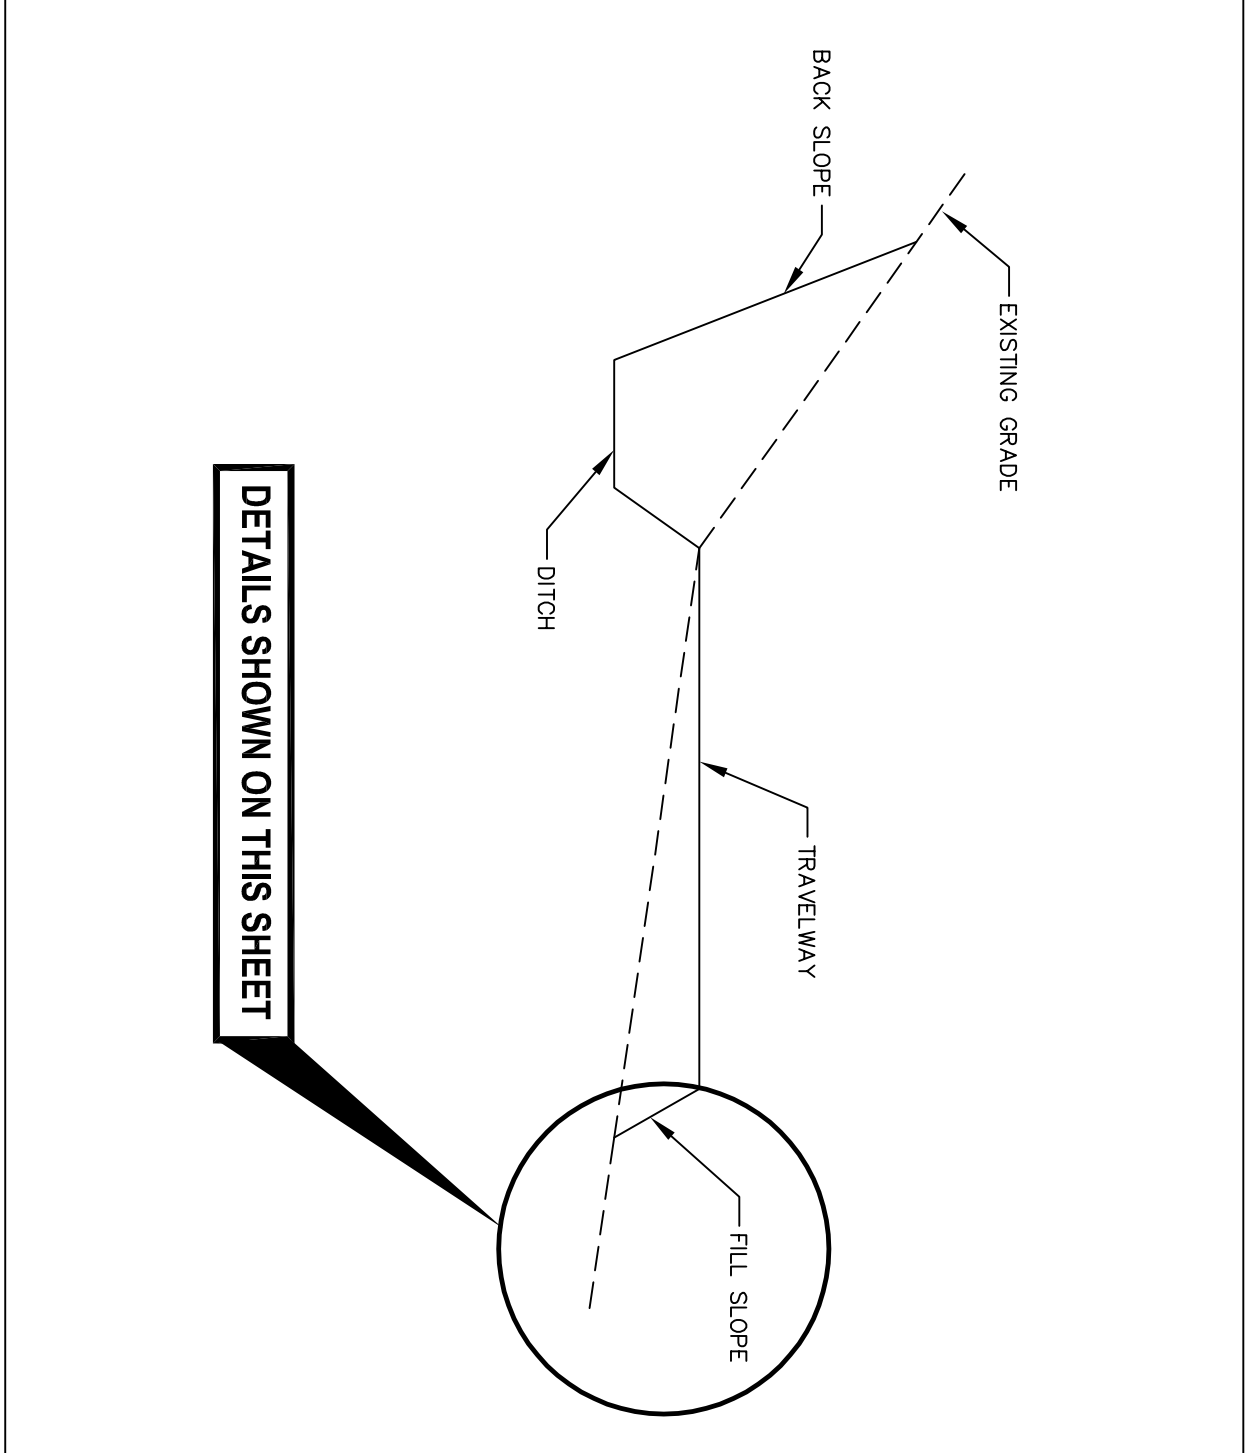


DETAILS SHOWN ON THIS SHEET

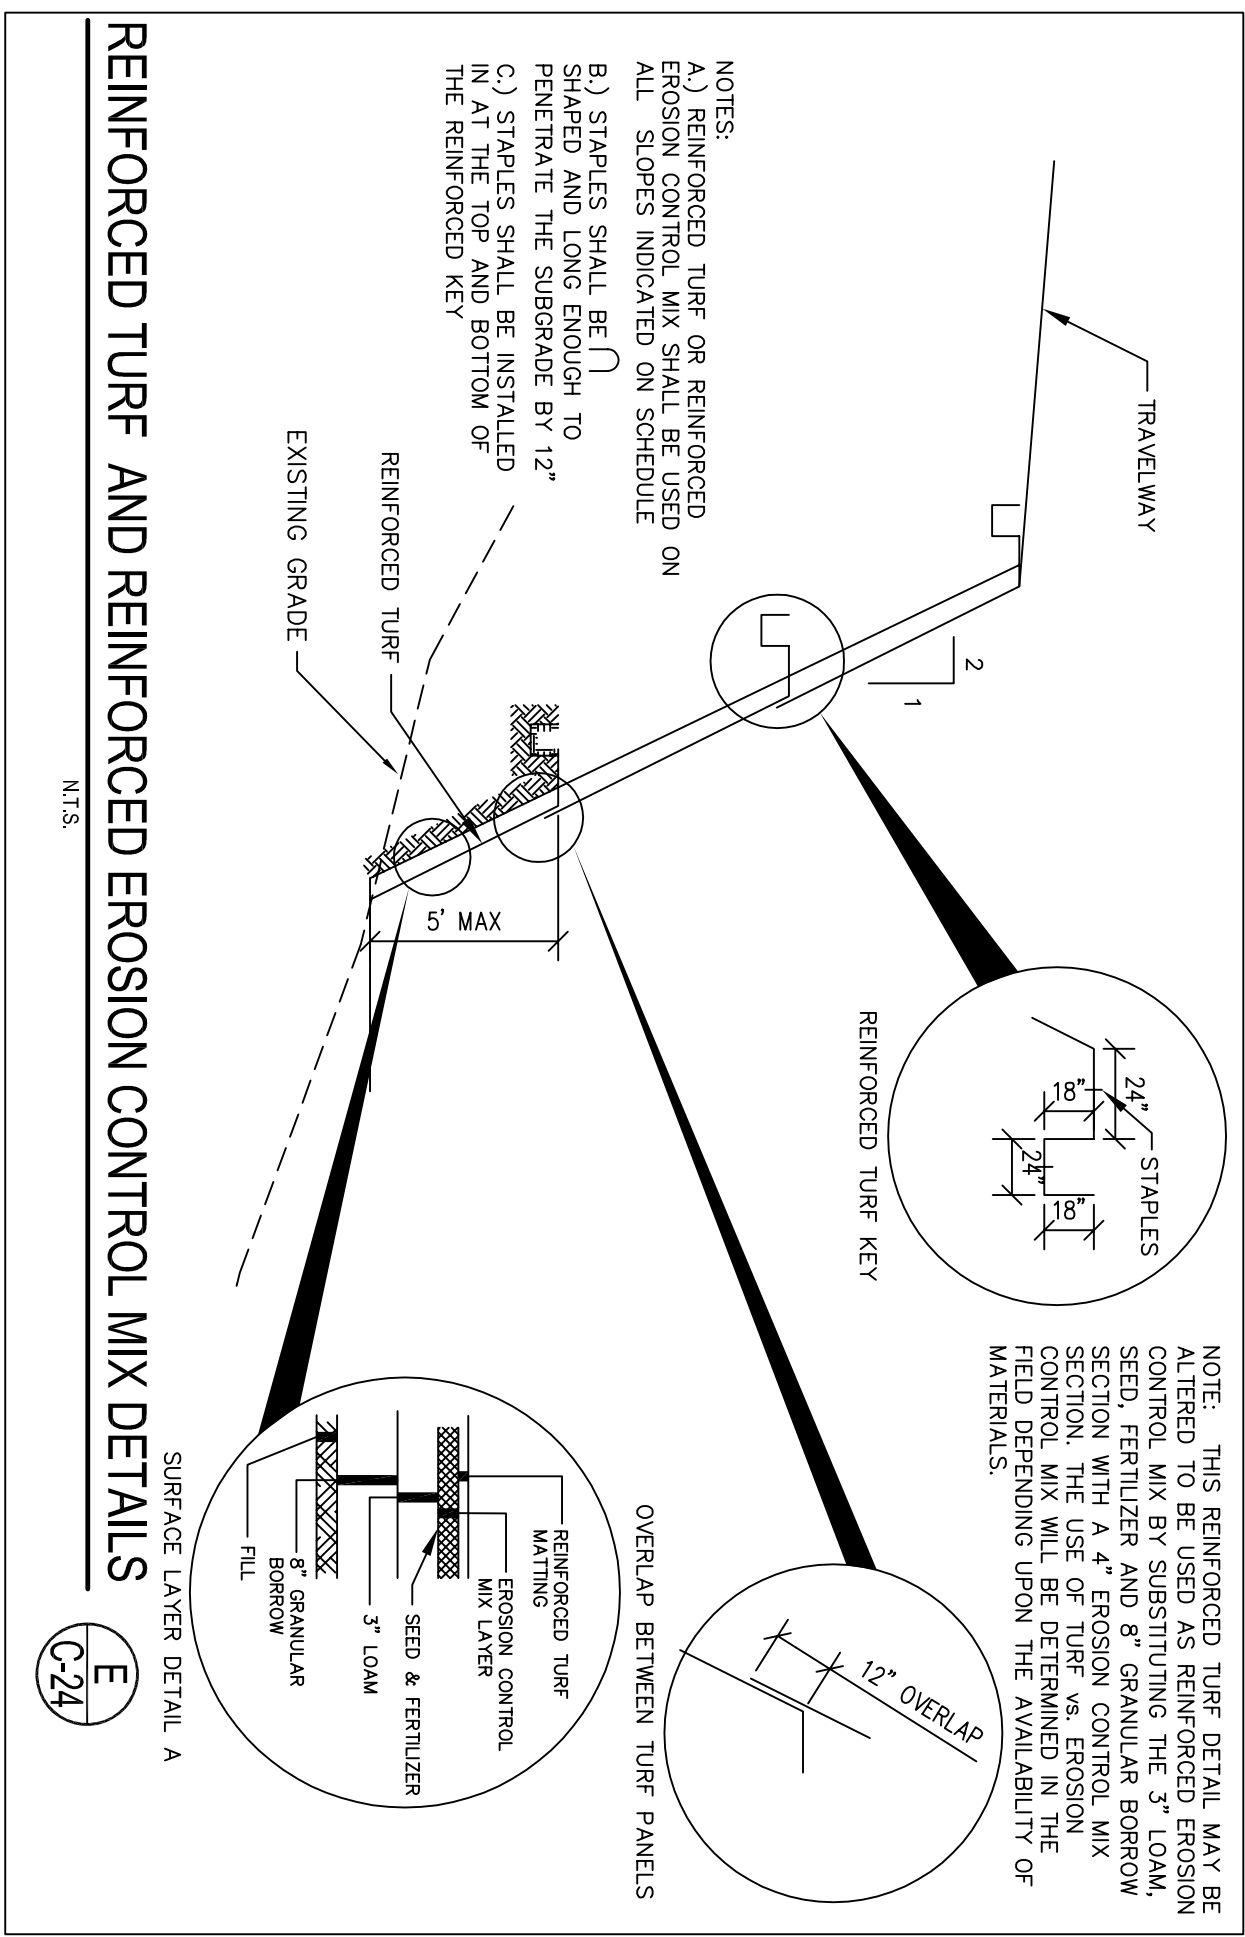

REINFORCED TURF AND REINFORCED EROSION CONTROL MIX DETAILS

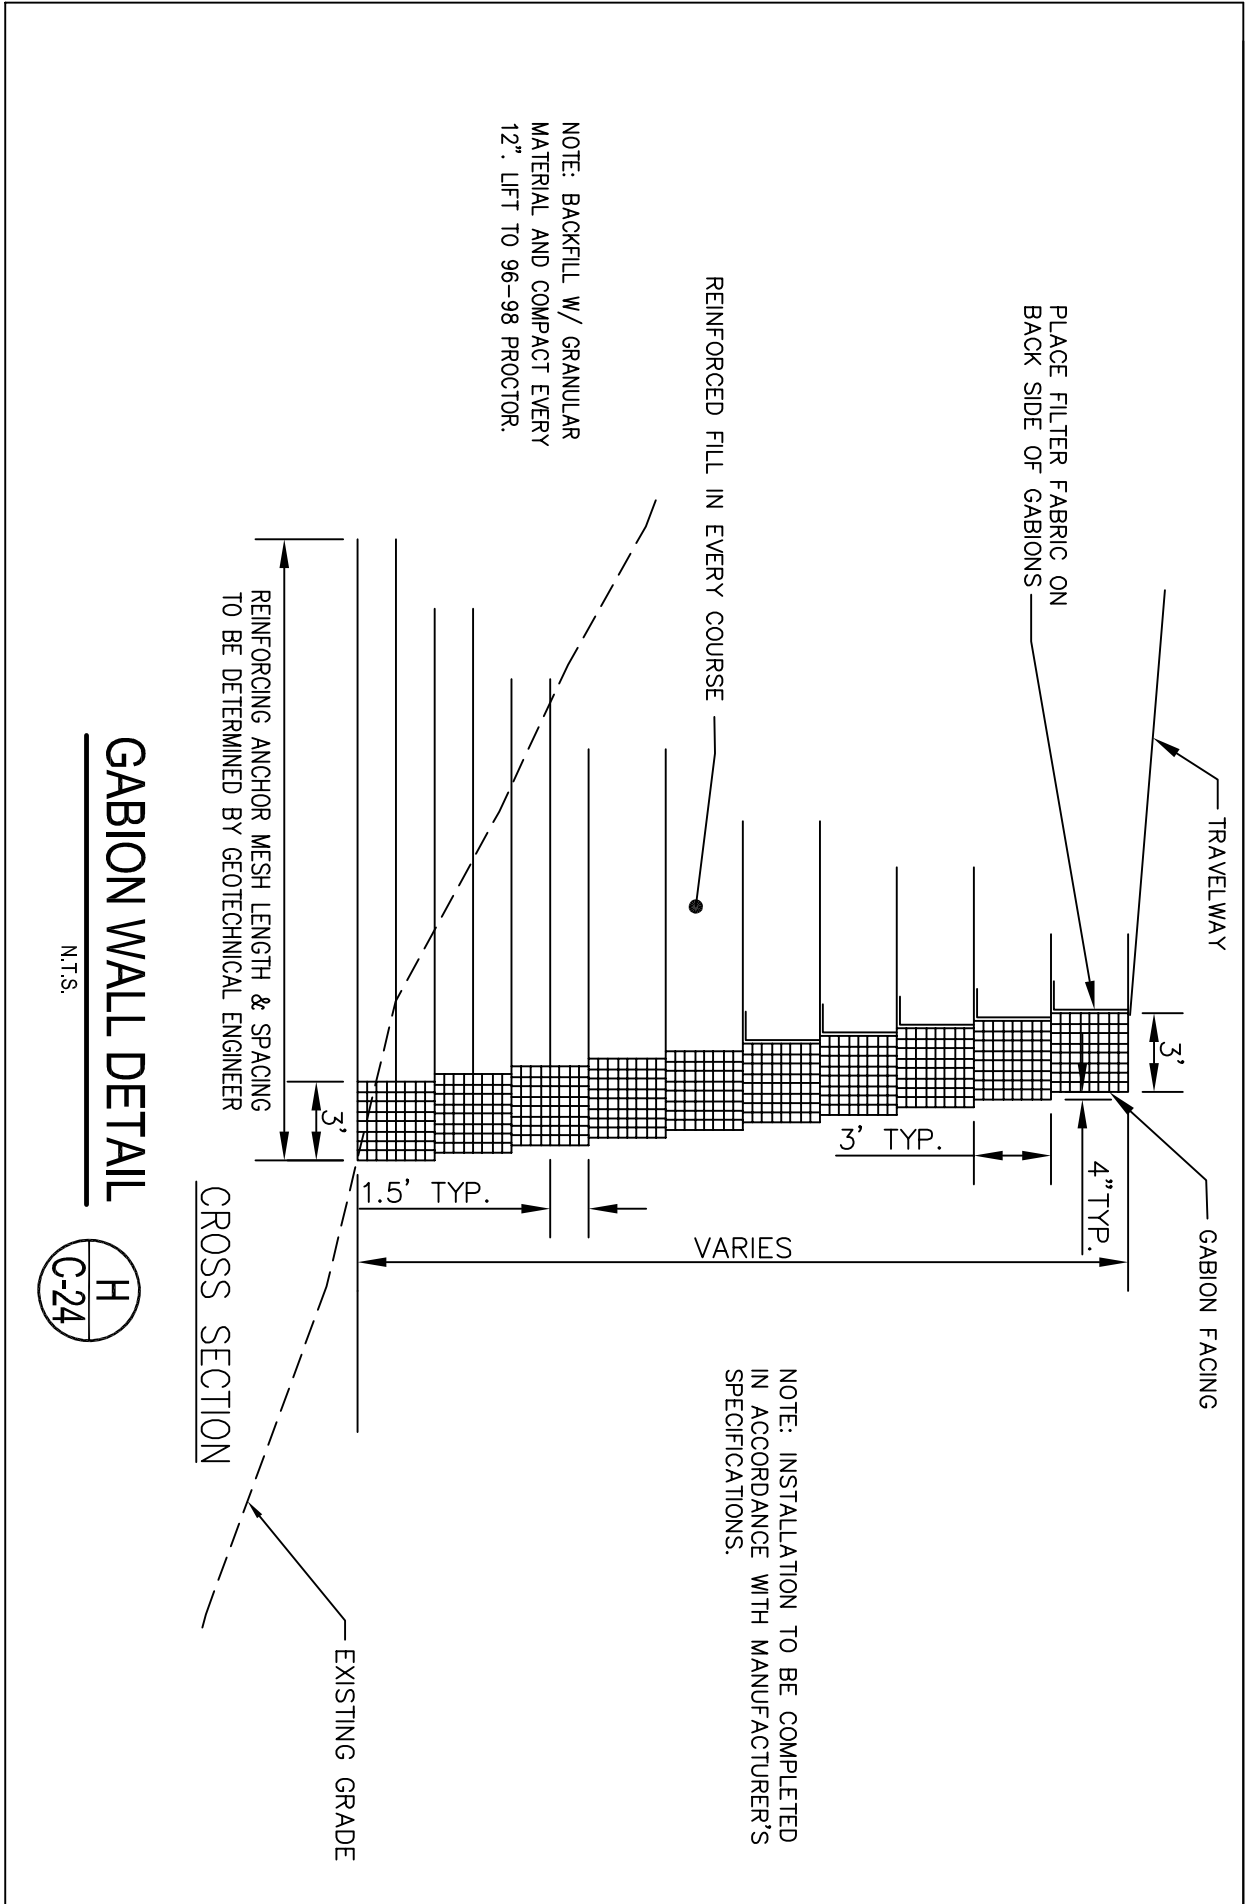


GABION WALL DETAIL

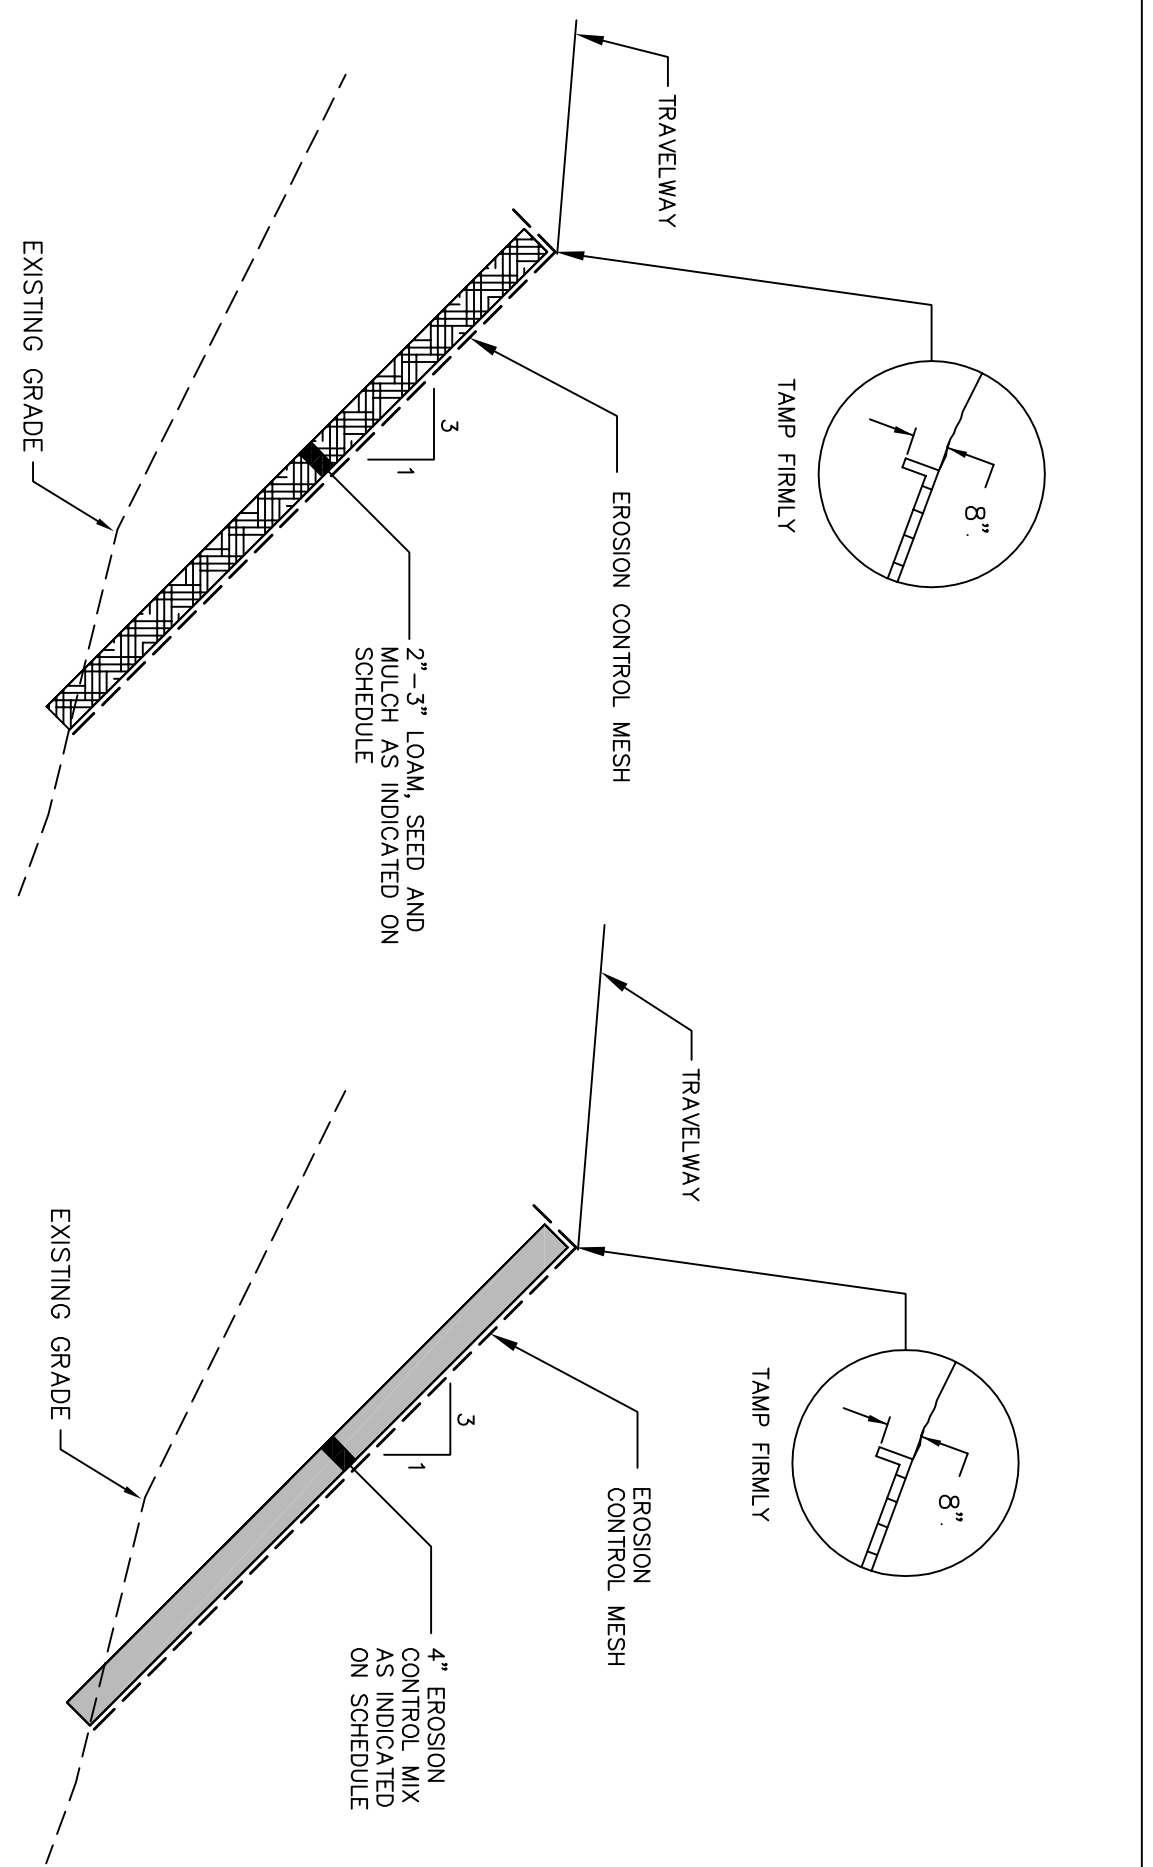


LOAM, SEED AND MULCH SLOPE

EROSION CONTROL MIX SLOPE

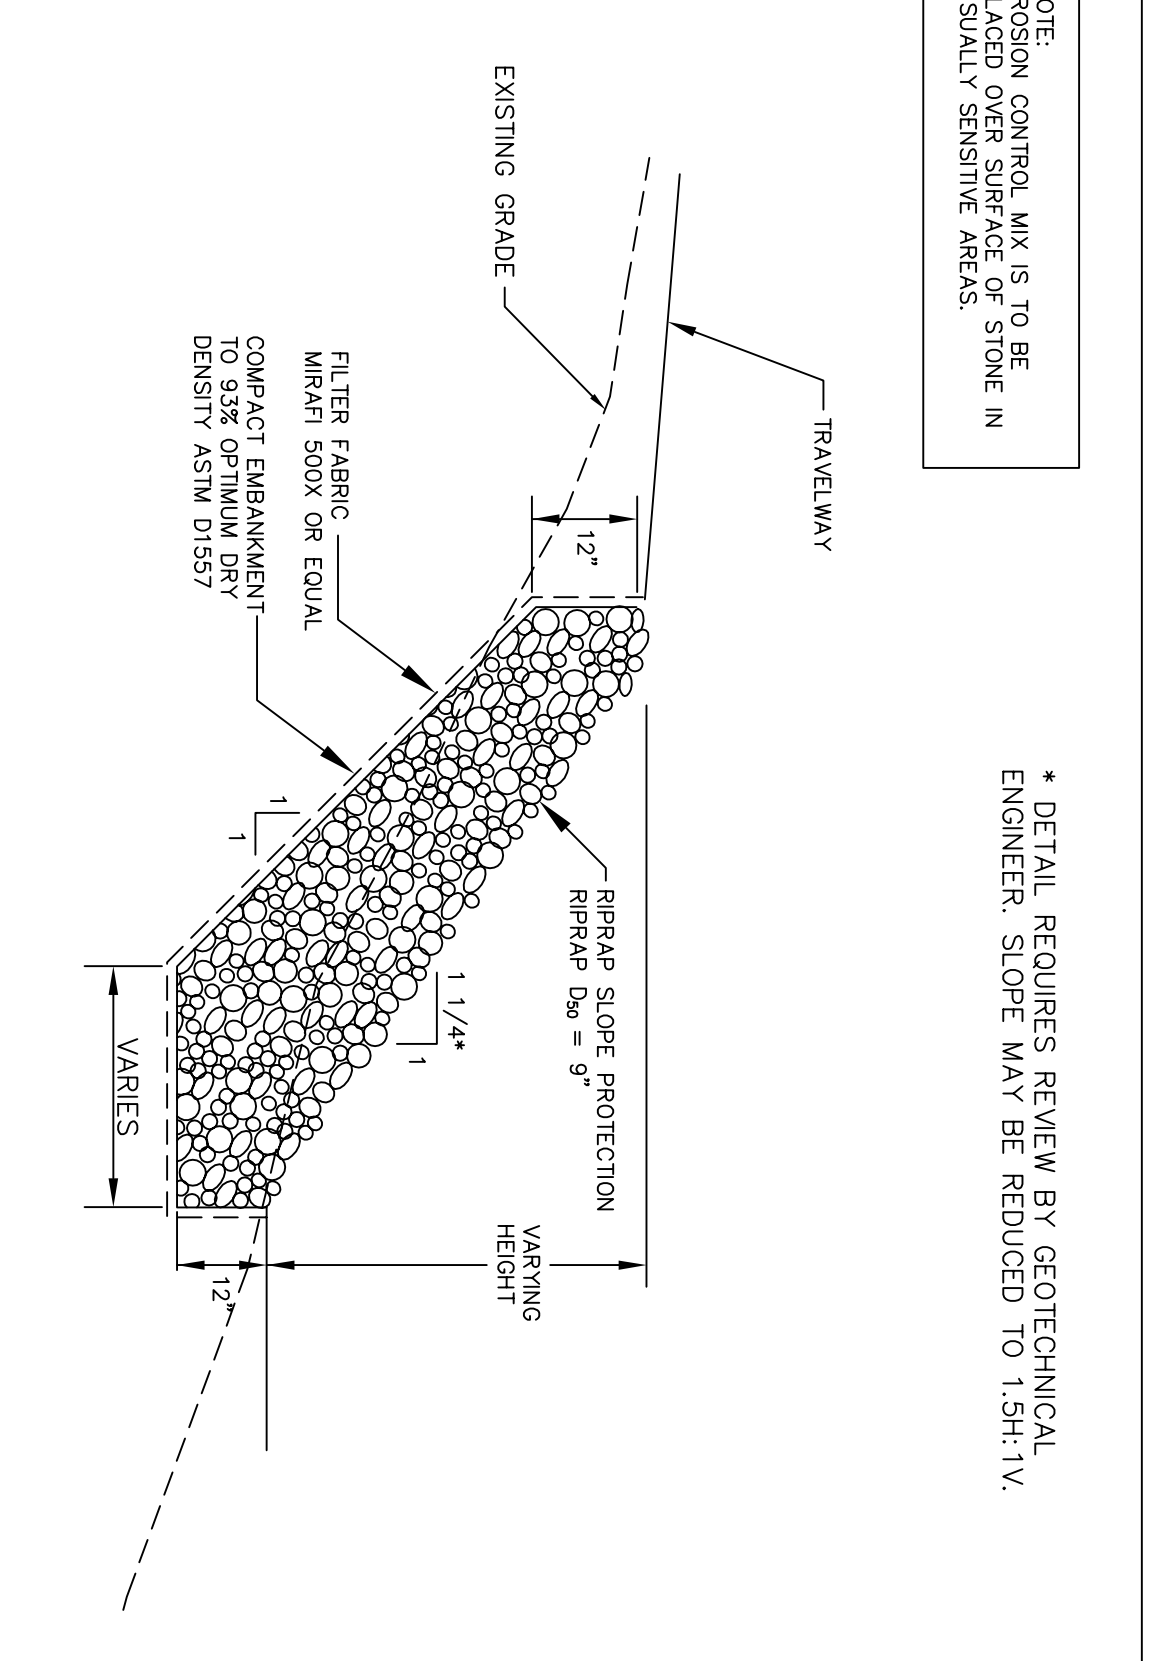

RIPRAP SLOPE DETAIL

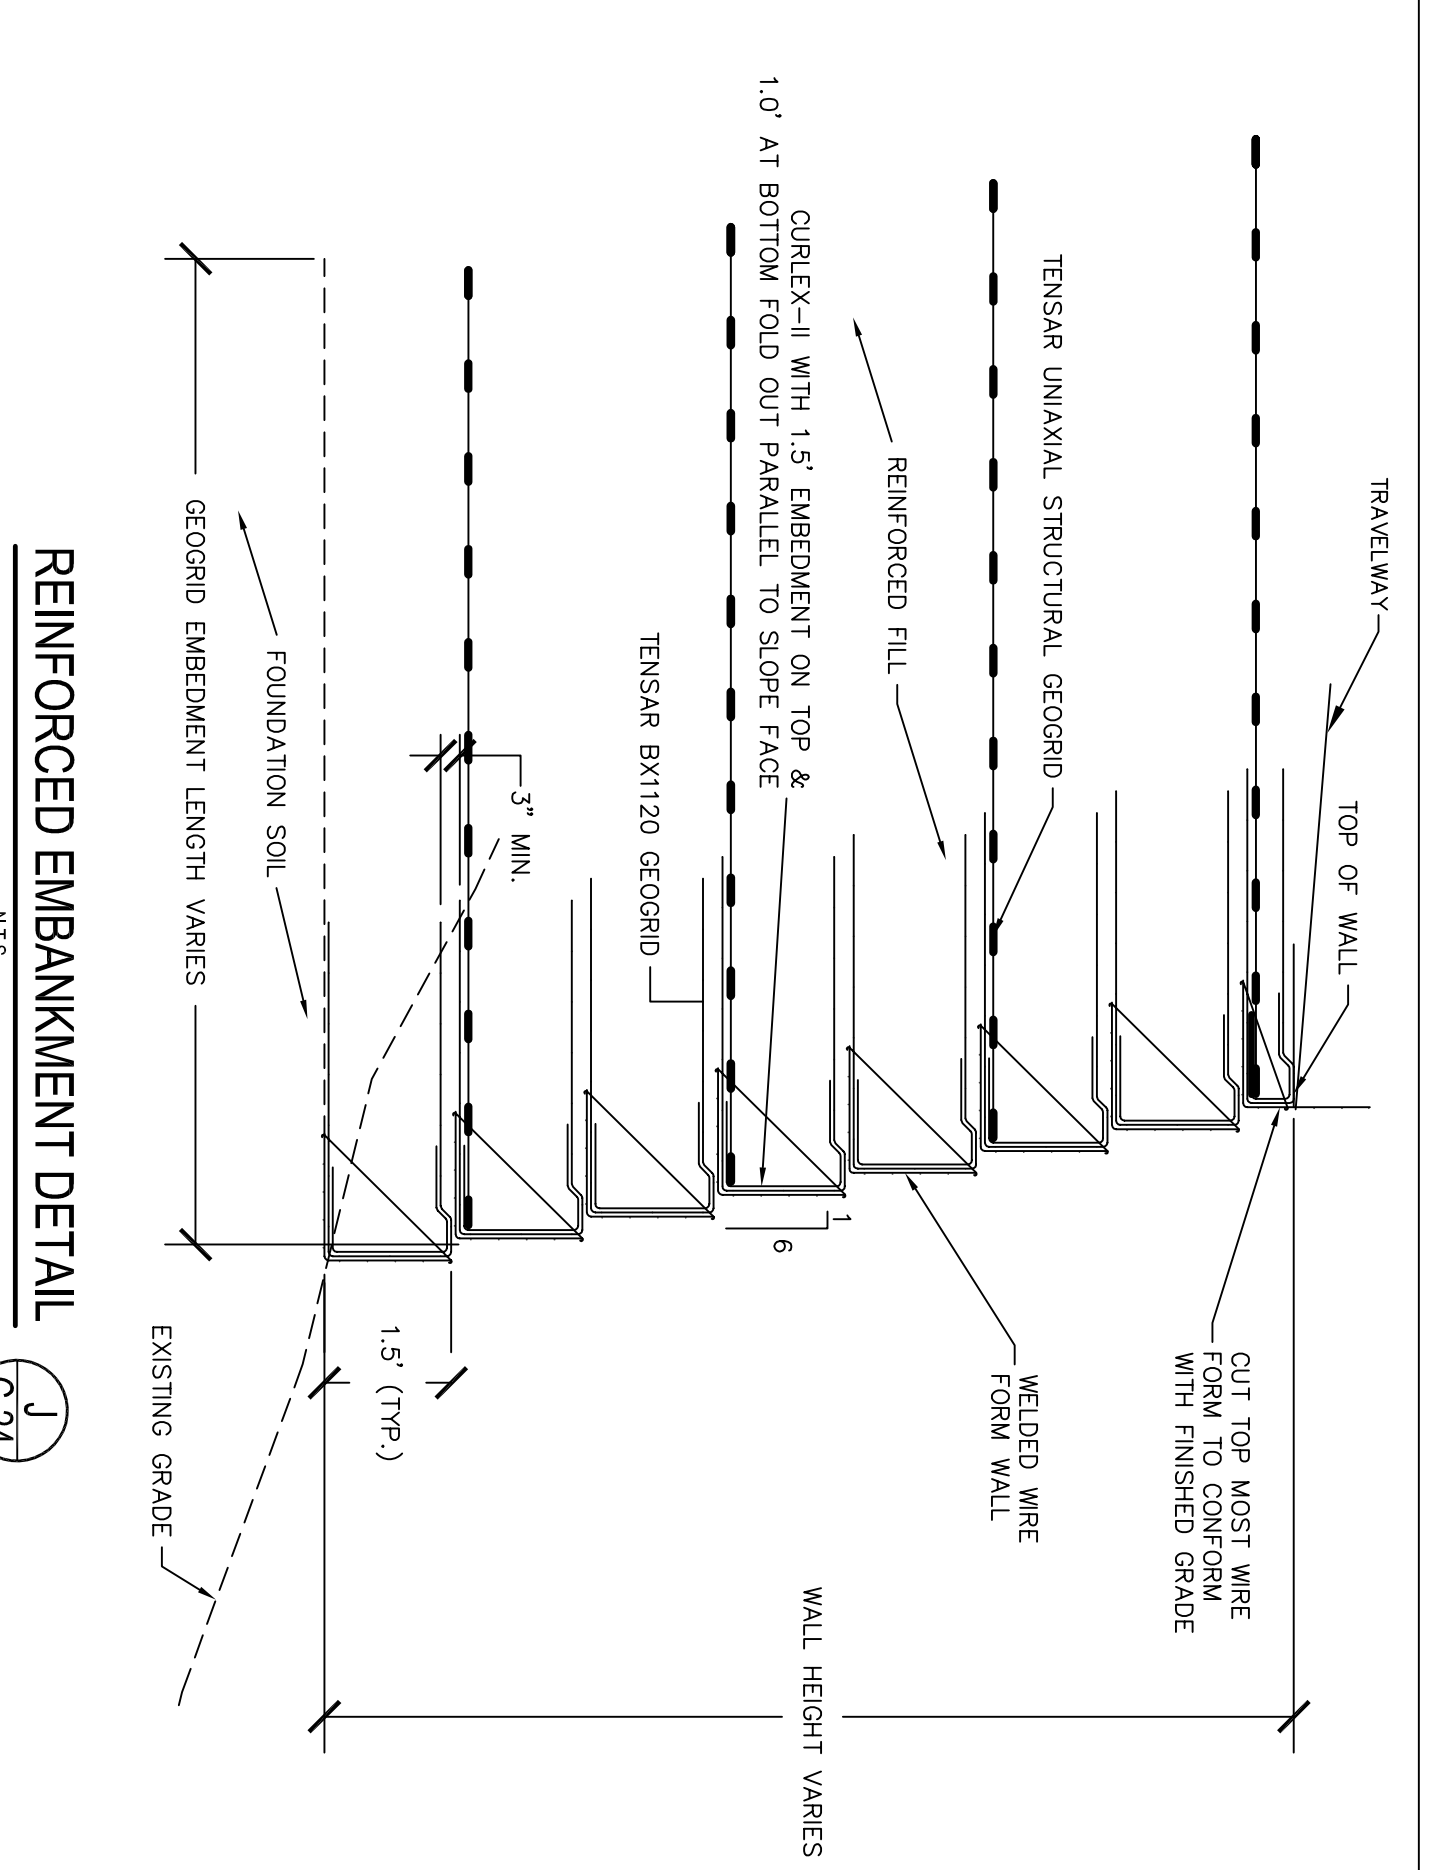

REINFORCED EMBANKMENT DETAIL

| NO. | DATE | REVISIONS |
|-----|----------|---|
| 5 | 05.22.06 | REVISED TO ADDRESS REVIEWER COMMENTS |
| 4 | 12.15.05 | REVISED PROJECT TITLE |
| 3 | 10.31.05 | ADDED REINFORCED WOOD/BARK MULCH DETAIL |
| 2 | 08.12.05 | ISSUED TO CLIENT FOR REVIEW |
| 1 | 12.05.03 | SUBMITTED TO CLIENT. |

| FILL SLOPE DETAILS | | | |
|--------------------|-------------|---------|-------------|
| DRAWN: | KEW/JCS | DATE: | AUGUST 2005 |
| DESIGNED: | DDA | SCALE: | N.T.S. |
| CHECKED: | WGH | JOB NO. | 1708.06 |
| FILE NAME: | 1708.06-DET | | |

REDINGTON WIND FARM PROJECT
REDINGTON MOUNTAIN WINDPOWER, LLC

DeLuca-Hoffman Associates, Inc.
 778 MAIN STREET, SUITE 8
 SOUTH PORTLAND, ME 04106
 207.775.1121
 WWW.DHAI@DELUCAHOFFMAN.COM