




PLAN VIEW
SCALE: 1"=200'

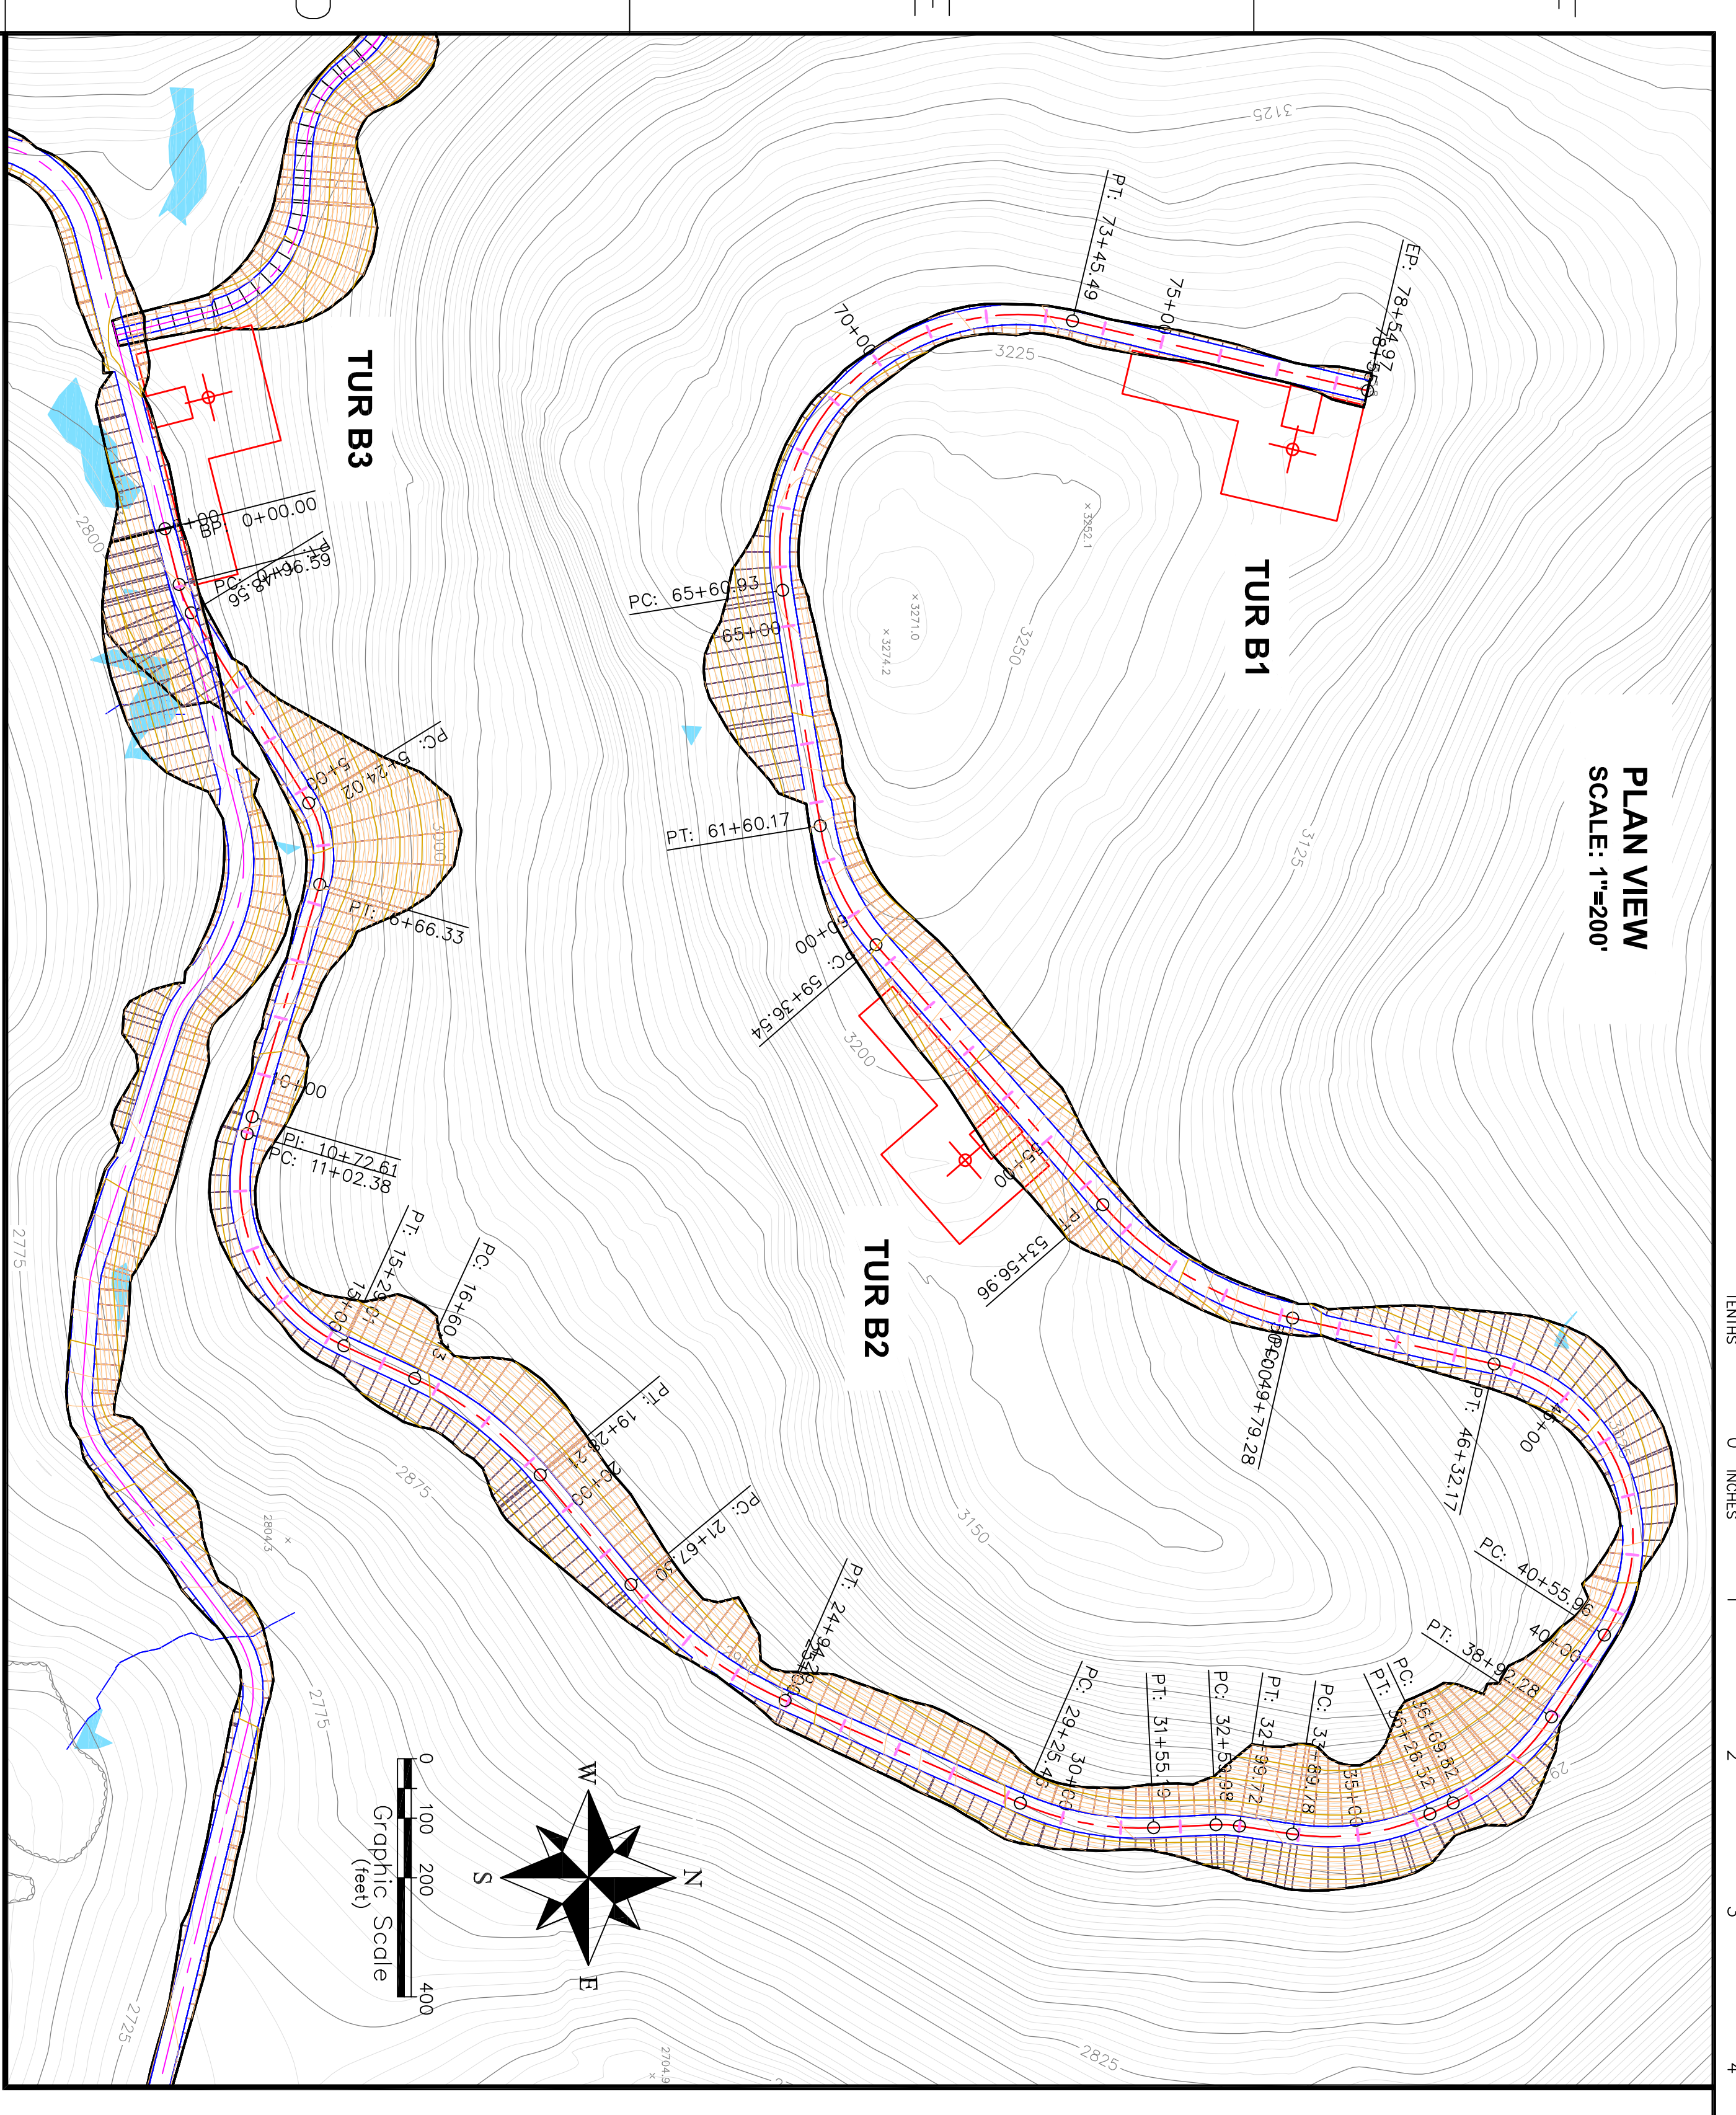

PROFILE VIEW: PV - TR B22-B25

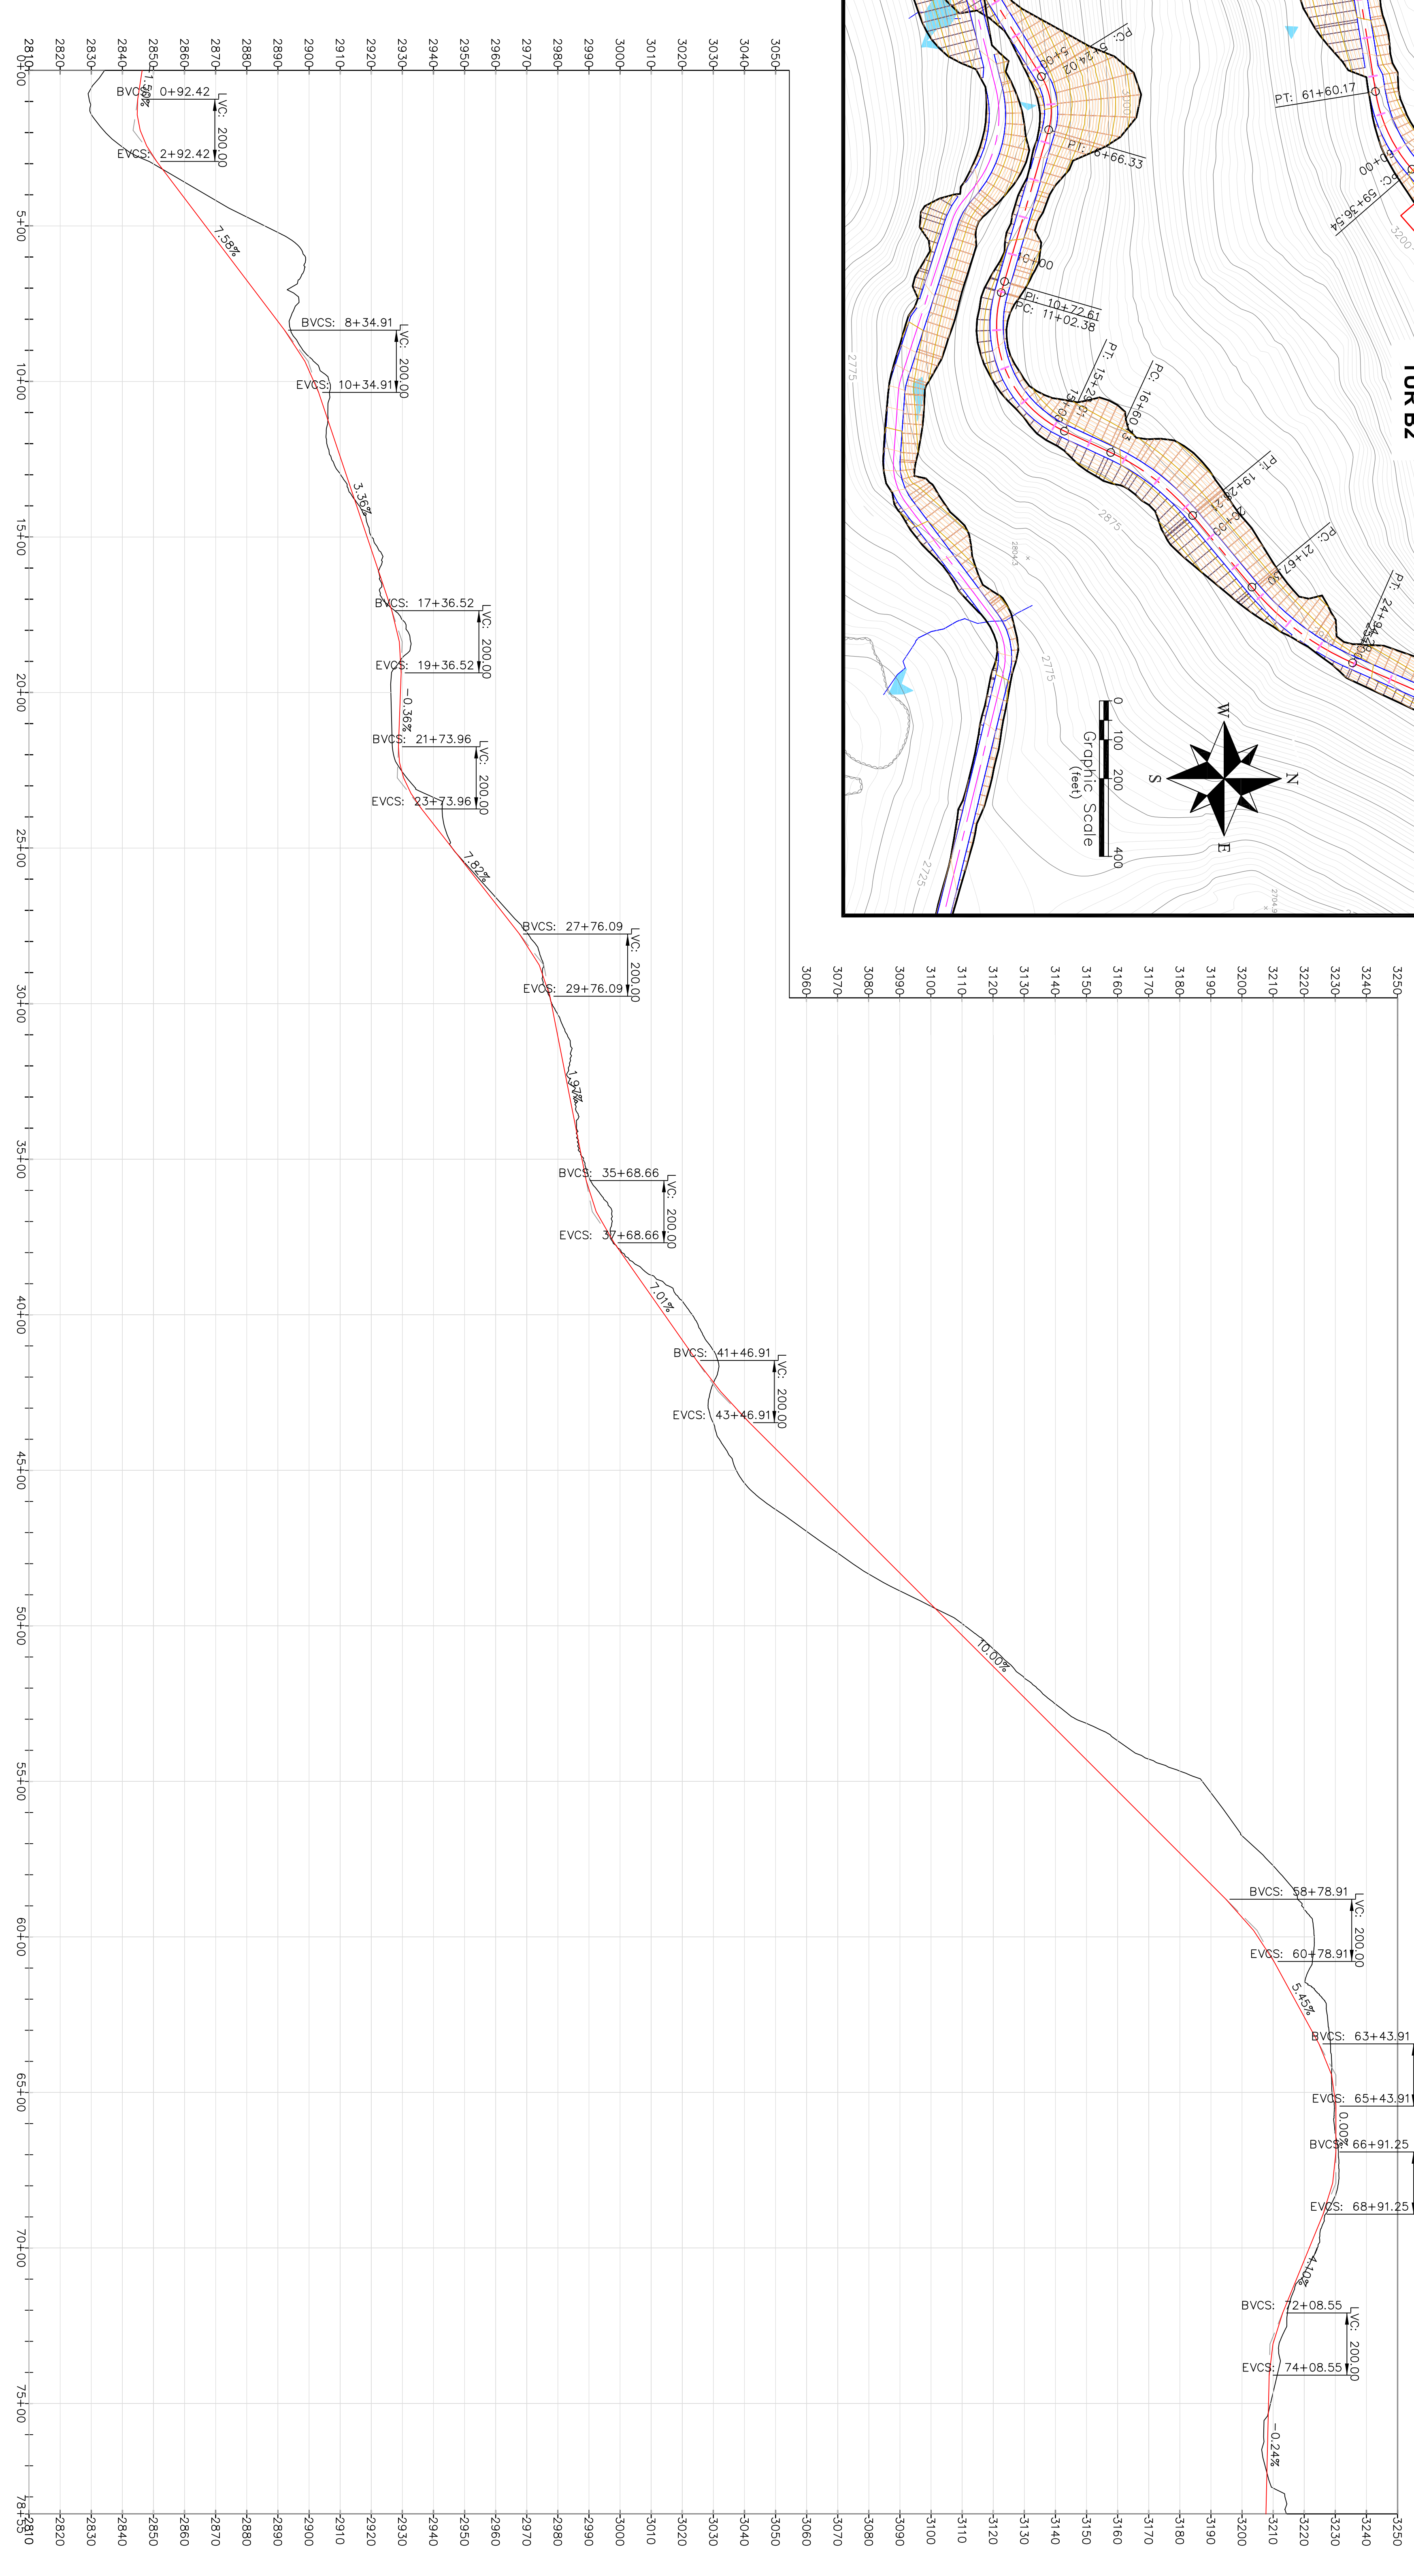

HOR SCALE: 1"=250'
VER SCALE: 1"=25'

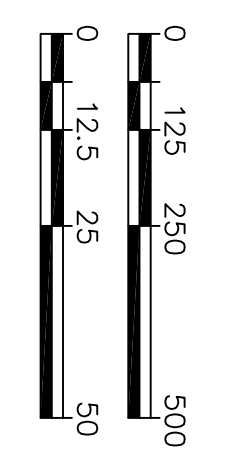

NOTES

LEGEND

KEY PLAN

Client: **amc**
ONE PLYMOUTH MEETING, SUITE 403
PLYMOUTH MEETING, PA 19462-1398
(717) 528-9100

Project: **amc**
KIBBY WIND POWER PROJECT
AREA: TURBINE ROAD B1-B2
SUBJECT: PLAN AND PROFILES

CLIENT DMC NO.	
DRAWING NO.	S.B SHEET 1
REV.	2

APPROVED FOR CONSTRUCTION	
PROJECT PHASE	CLIENT PROJECT MGR. DEPARTMENT MGR. PROJECT MGR.
SCALE	AS SHOWN
ACTIVITY NO.	BR
PACKAGE CODE	D/M/Y
DATE	01/03/07

PROJECT INFORMATION	PROJECT INFORMATION
PROJECT NO.	PROJECT NO.
ACTIVITY NO.	ACTIVITY NO.
PACKAGE CODE	PACKAGE CODE
DATE	DATE

ISSUED FOR	ISSUED FOR
ISSUE NO.	ISSUE NO.
DATE	DATE
BY	BY
CHECKED	CHECKED
DATE	DATE

REV	DATE	DESCRIPTION

A

B

C

D

E

F

B

C

D

E

F

9 8 7 6 5 4 3 2 1