

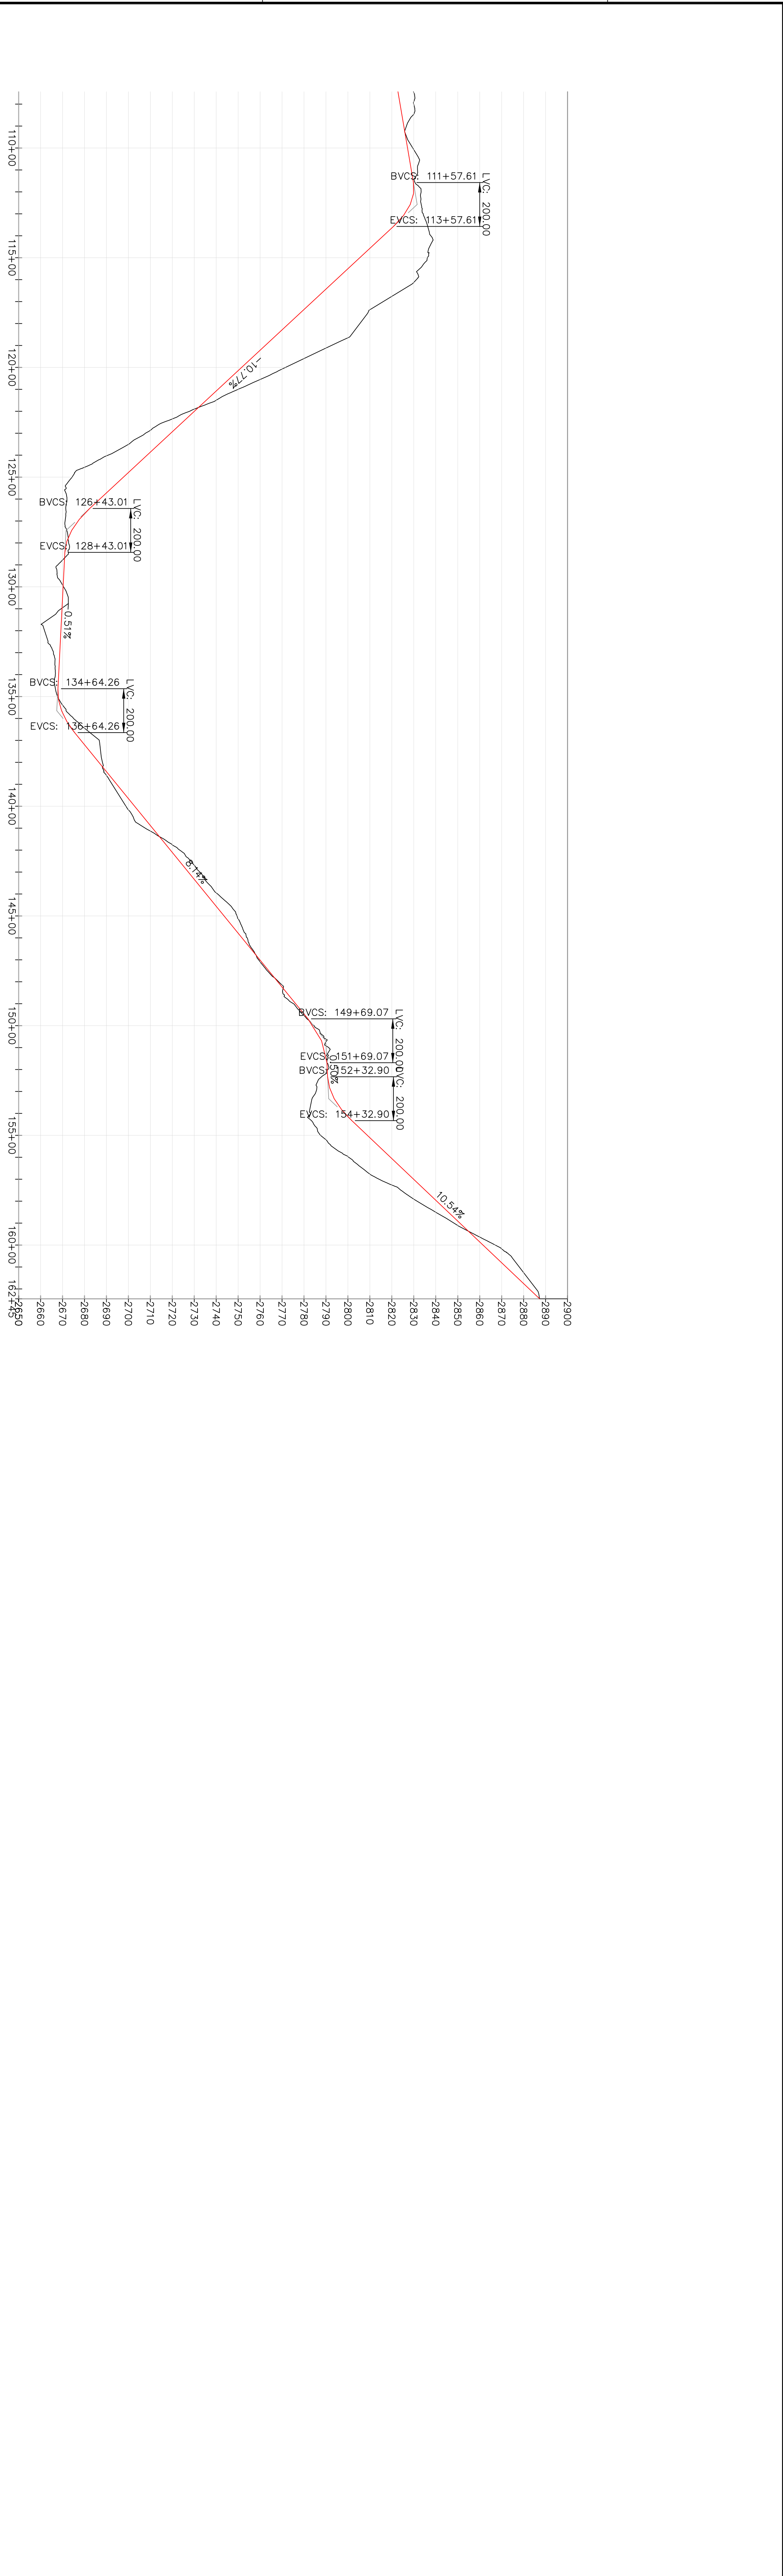


PROFILE VIEW: PV - TR B5-B20

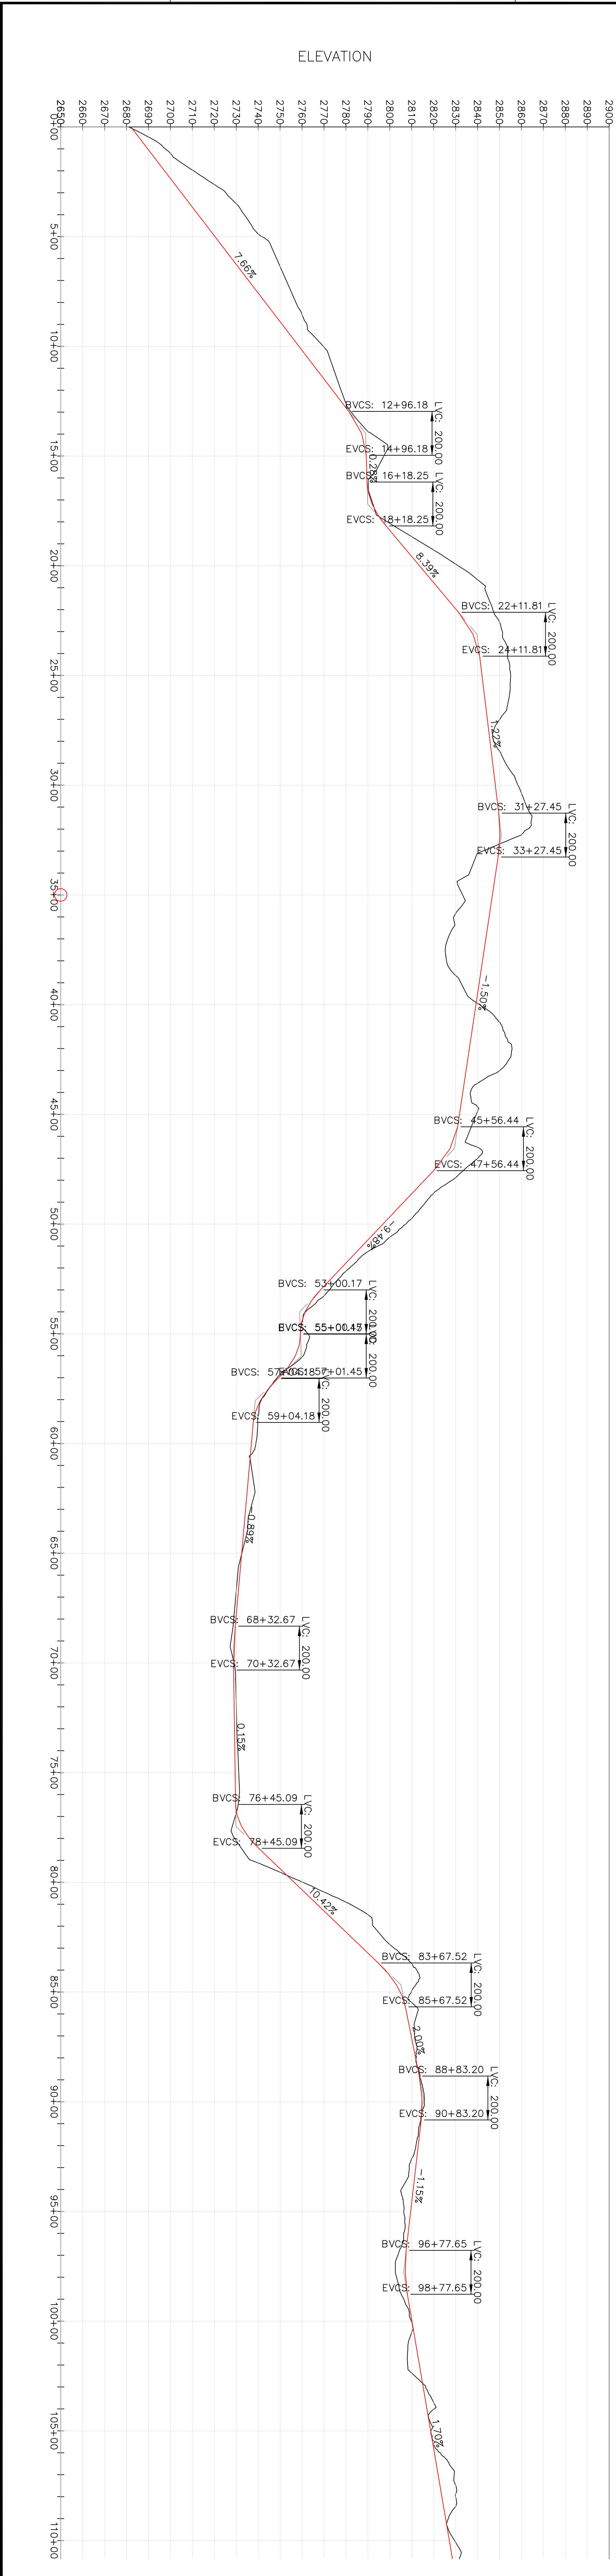

HOR. SCALE: 1"=300'
VER. SCALE: 1"=30'

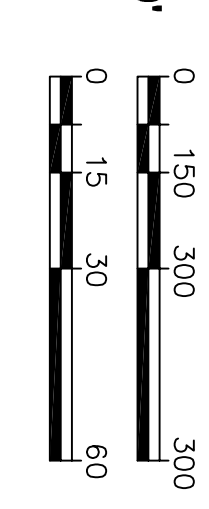

REV	D/W/Y	REVISION	DSN	CHK	APP	APP	ISS	D/W/Y	APP	ISSUED FOR	REF. NUMBER	TITLE

STAMP/SEAL
 PROJECT INFORMATION
 AND IS NOT TO BE LOANED OR REPRODUCED IN ANY WAY
 WITHOUT THE PERMISSION OF AMEC AMERIS, INC.

APPROVED FOR CONSTRUCTION	PROJECT NO.	ACTIVITY NO.	PACKAGE CODE	SUBJECT

TrinaCanada
In business to deliver

RIBBY WIND POWER PROJECT
 TURBINE ROAD B5-B20 & B6
 PLAN AND PROFILES

amec
 ONE PLYMOUTH MEETING, SUITE 400
 PLYMOUTH MEETING, PA 19462-1398
 (610) 526-9100

CLIENT DWG. NO. _____
 DRAWING NO. S.B SHEET 7-2
 CAD FILE ADDRESS _____

REV	NO.	DATE	DESCRIPTION
2			

KEY PLAN

LEGEND

NOTES