


- LEGEND**
- ☒ Test Pits
 - Disposal Area Boundaries
 - x-x- Barbed Wire Fence
 - + SOIL SAMPLE SITES

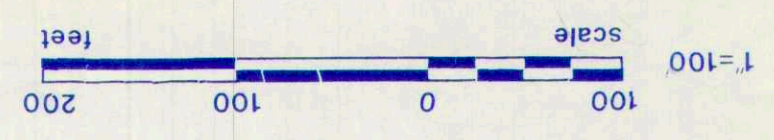

NOTES:

1. DISPOSAL AREA, ALONG WITH AN ACCESS ROAD, WILL BE CLEARED WITH A "BUSHHOG" BEFORE SPREADING COMMENCES.
2. EXISTING ROCK WALL (ALONG NORTHERN PROPERTY LINE) IS USED AS THE BASELINE APPROXIMATE BEARING N62°W.
3. AREA 300' TO THE EAST AND SOUTH-EAST OF THE DISPOSAL AREA IS COMPRISED OF SMALL MIXED GROWTH.

SITE PLAN

**SOUTH THOMASTON
SEPTAGE DISPOSAL**

KIMBALL CHASE
company, Inc.
Civil
Environmental
Engineers

53 Ford Street
Barnstable, MA 02530
508-445-7100

DRAWN BY: CJD
CHECKED BY: RET
DATE: 02-14-85
APPROVED BY: SLD
DATE: 10-14-85
BOOK NO.: 94-638
PROJECT NO.: 94-638
SCALE: 1" = 100'

NO	REVISIONS	APPD

