


- LEGEND**
- ☛ Test Pits
 - Disposal Area Boundaries
 - x--- Barbed Wire Fence

- NOTES:**
1. DISPOSAL AREA, ALONG WITH AN ACCESS ROAD, WILL BE CLEARED WITH A "BUSHHOG" BEFORE SPREADING COMMENCES.
 2. EXISTING ROCK WALL (ALONG NORTHERN PROPERTY LINE) IS USED AS THE BASELINE APPROXIMATE BEARING N62°W.
 3. AREA 300' TO THE EAST AND SOUTH - EAST OF THE DISPOSAL AREA IS COMPRISED OF SMALL MIXED GROWTH.

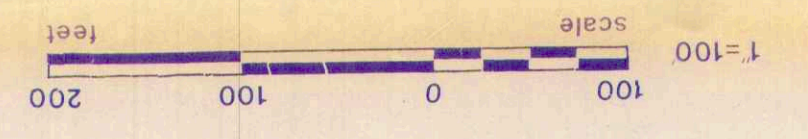

SITE PLAN

SOUTH THOMASTON
SEPTAGE DISPOSAL


KIMBALL CHASE
company, inc.

53 Front Street
Maine 04580
207-442-7029

DRAWN BY: CJD
CHECKED BY: RET
DATE: 10-14-85
APPROVED BY: SCD
DATE: 10-14-85
BOOK NO.:
PROJECT NO.: 94-638
SCALE: 1" = 100'

NO	REVISIONS

APPD

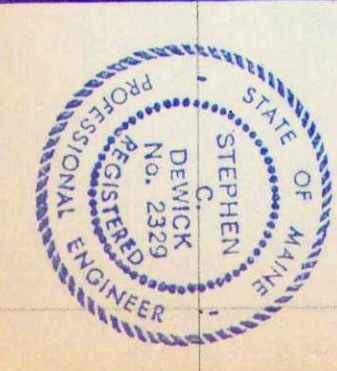

Scale 1/8" = 1'

Elevations

45'

95'

95'

Young & Chapman

Boundary

11-24-86

Water in low depressions

Present Elevation

Pond

Future Elevation