
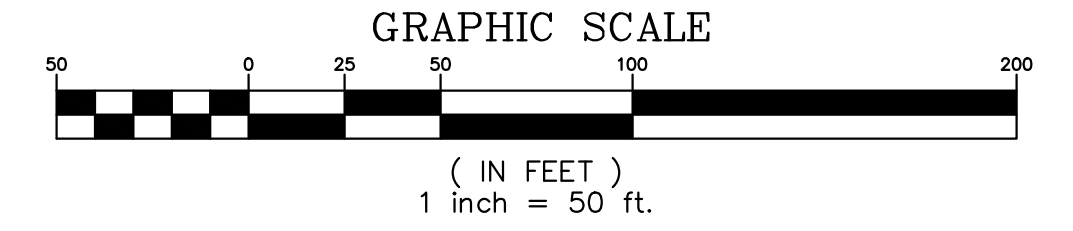


North American Datum 1983  
Maine State Plane (West Zone)

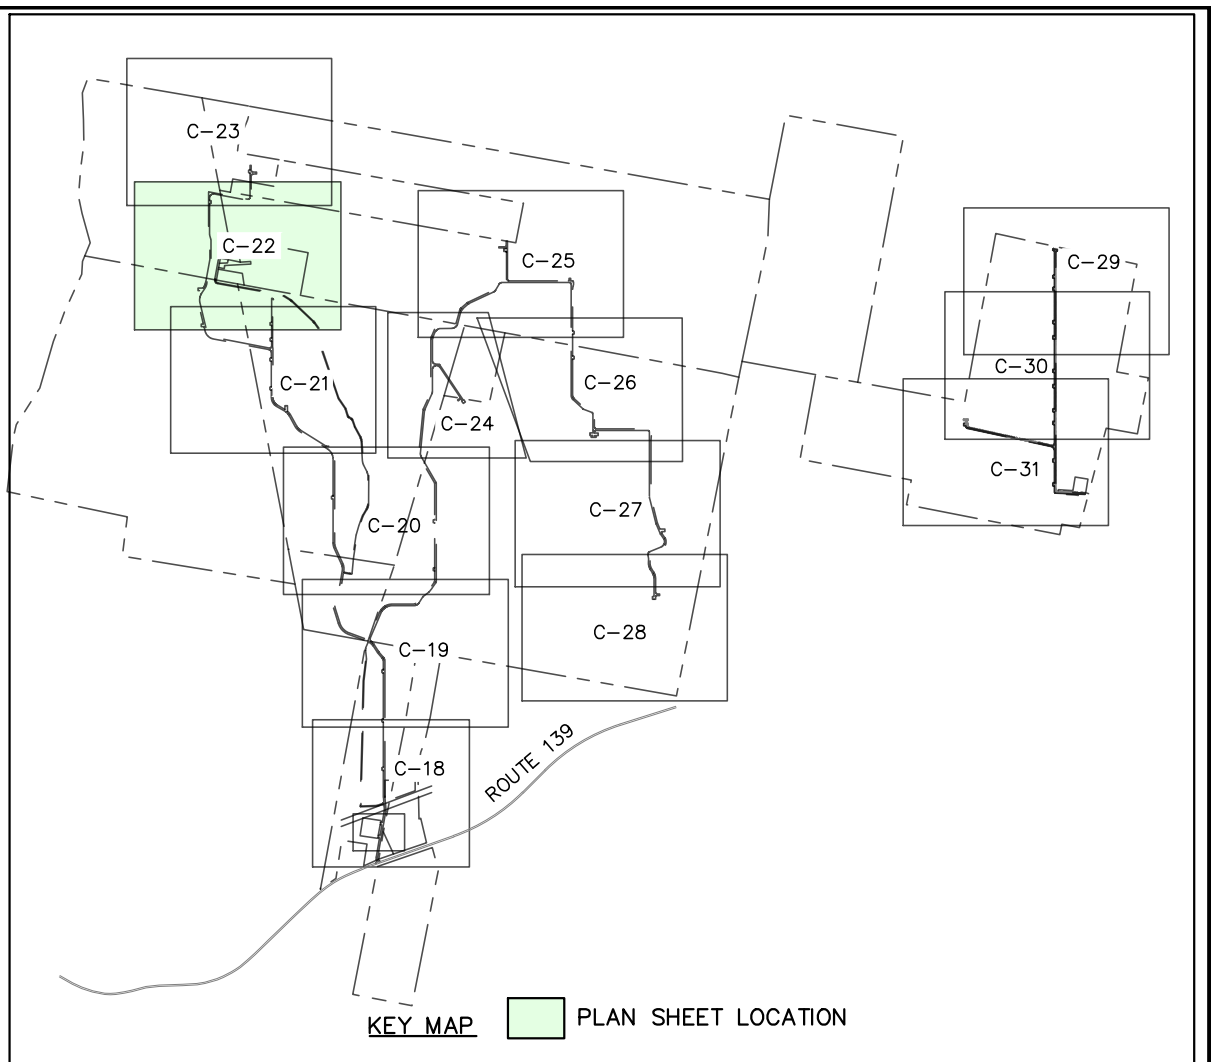


Drawn By	AWD/MS
Checked By	BCH
Date	06/03/2022
Project Location	ROUTE 139 UNITY TWP, ME
Project Name	THREE CORNERS SOLAR ENERGY PROJECT:
Sheet No.	C-22

**THREE CORNERS SOLAR, LLC**  
30 DANFORTH ST SUITE 210  
PORTLAND, ME 04101

**THREE CORNERS SOLAR ENERGY PROJECT:**  
GRADING PLAN

Drawn By: AWD/MS  
Checked By: BCH  
Date: 06/03/2022  
Scale: As Shown  
Approved: BCH  
Checked: JAO

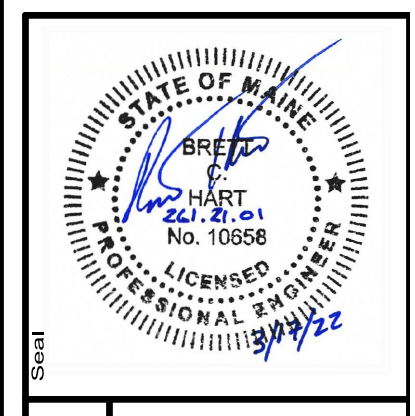

261.21.01

**Sewal**  
ENGINEERING SURVEYING  
The evolution of expertise  
www.sewal.com 1 800 648 4202

Phase: **PERMIT**

Sheet No.: **C-22**

DRAFT NOT FOR CONSTRUCTION