

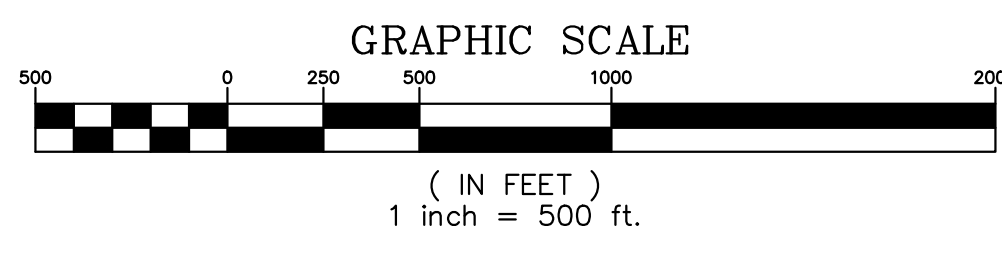


North American Datum 1983
Maine State Plane (West Zone)

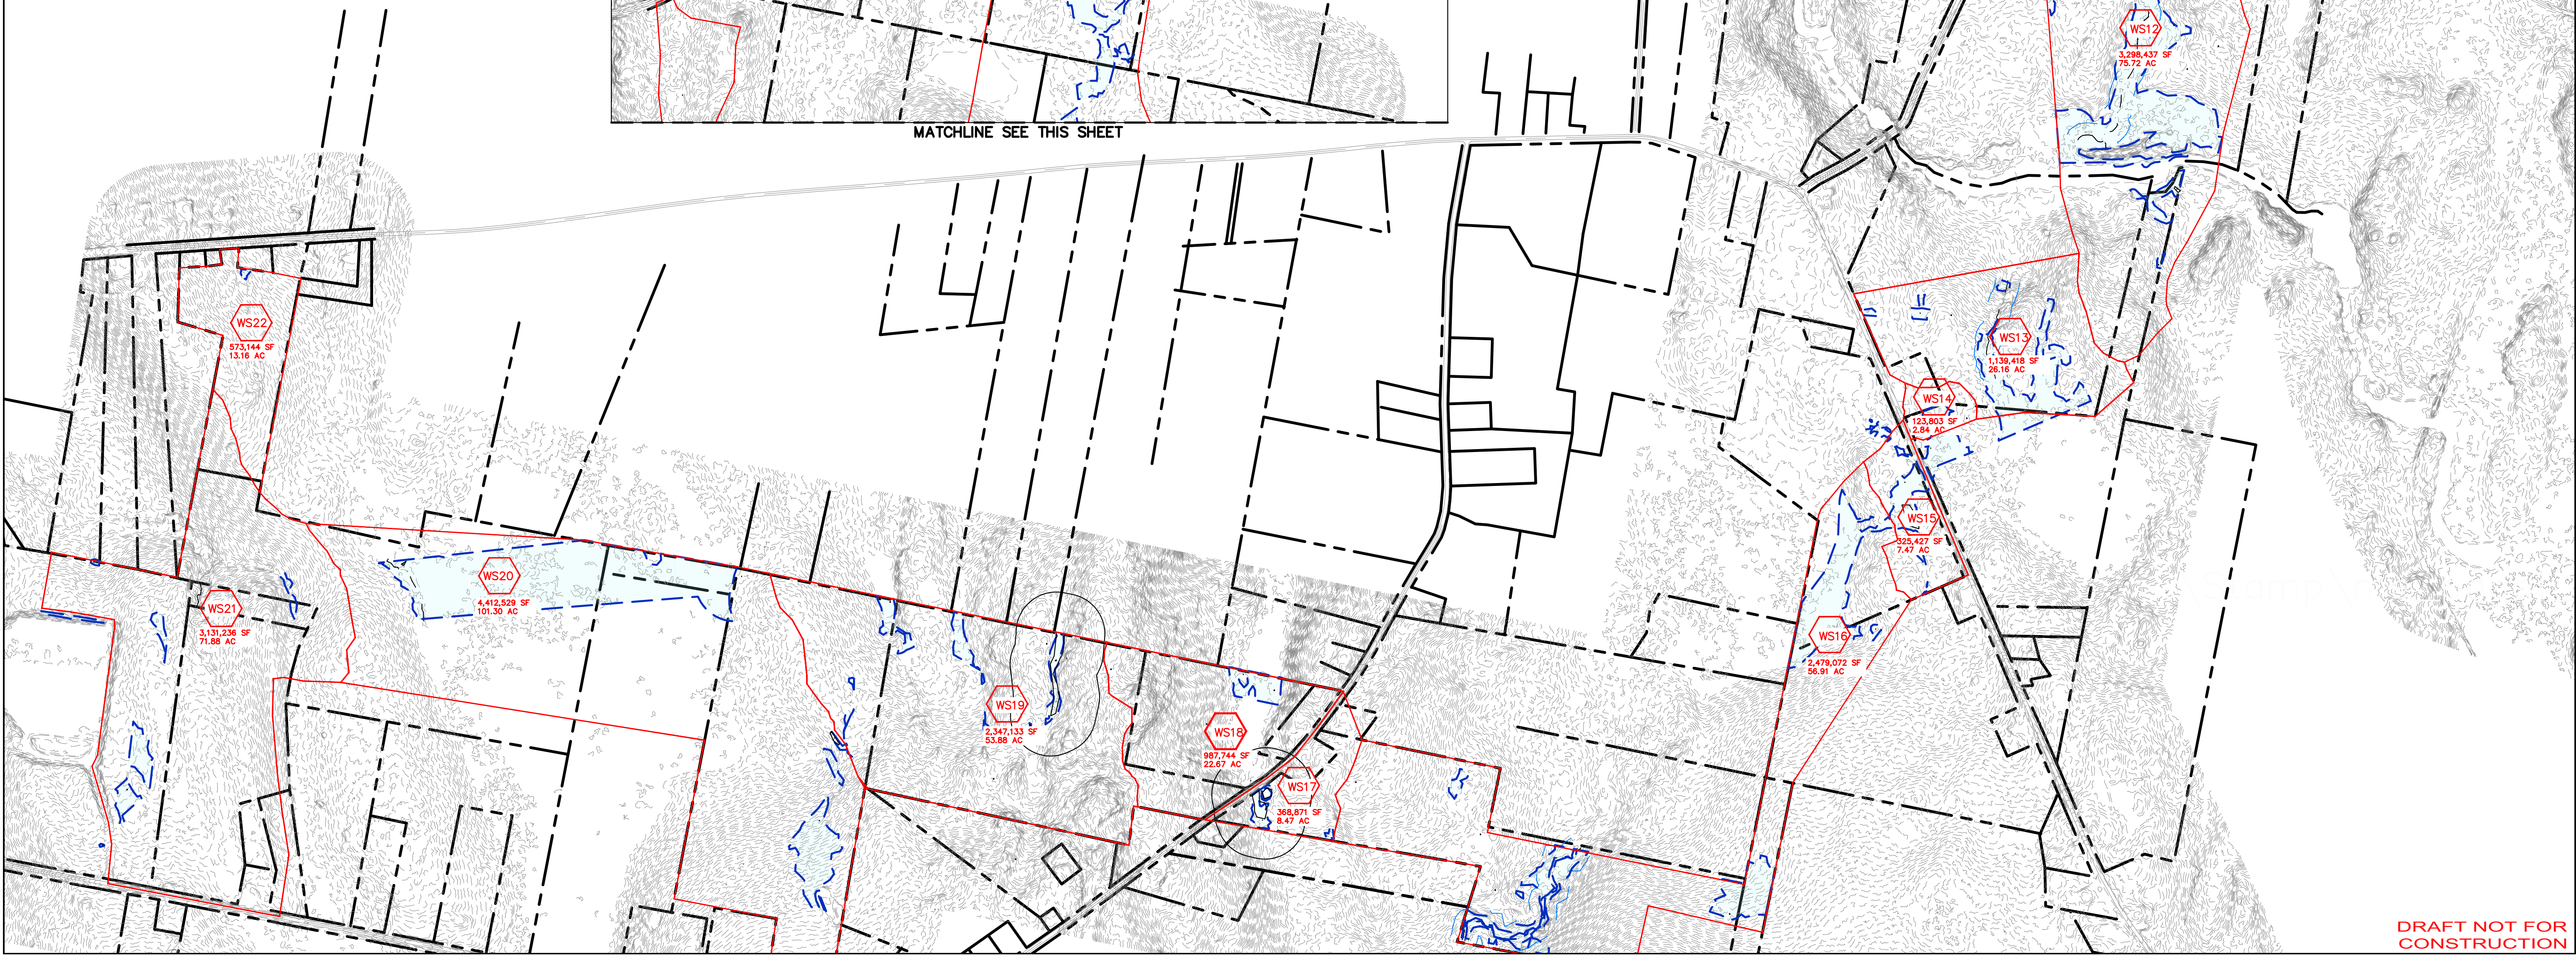

LINE LEGEND

- 1 SUBCATCHMENT LABEL
- SUBCATCHMENT LINE

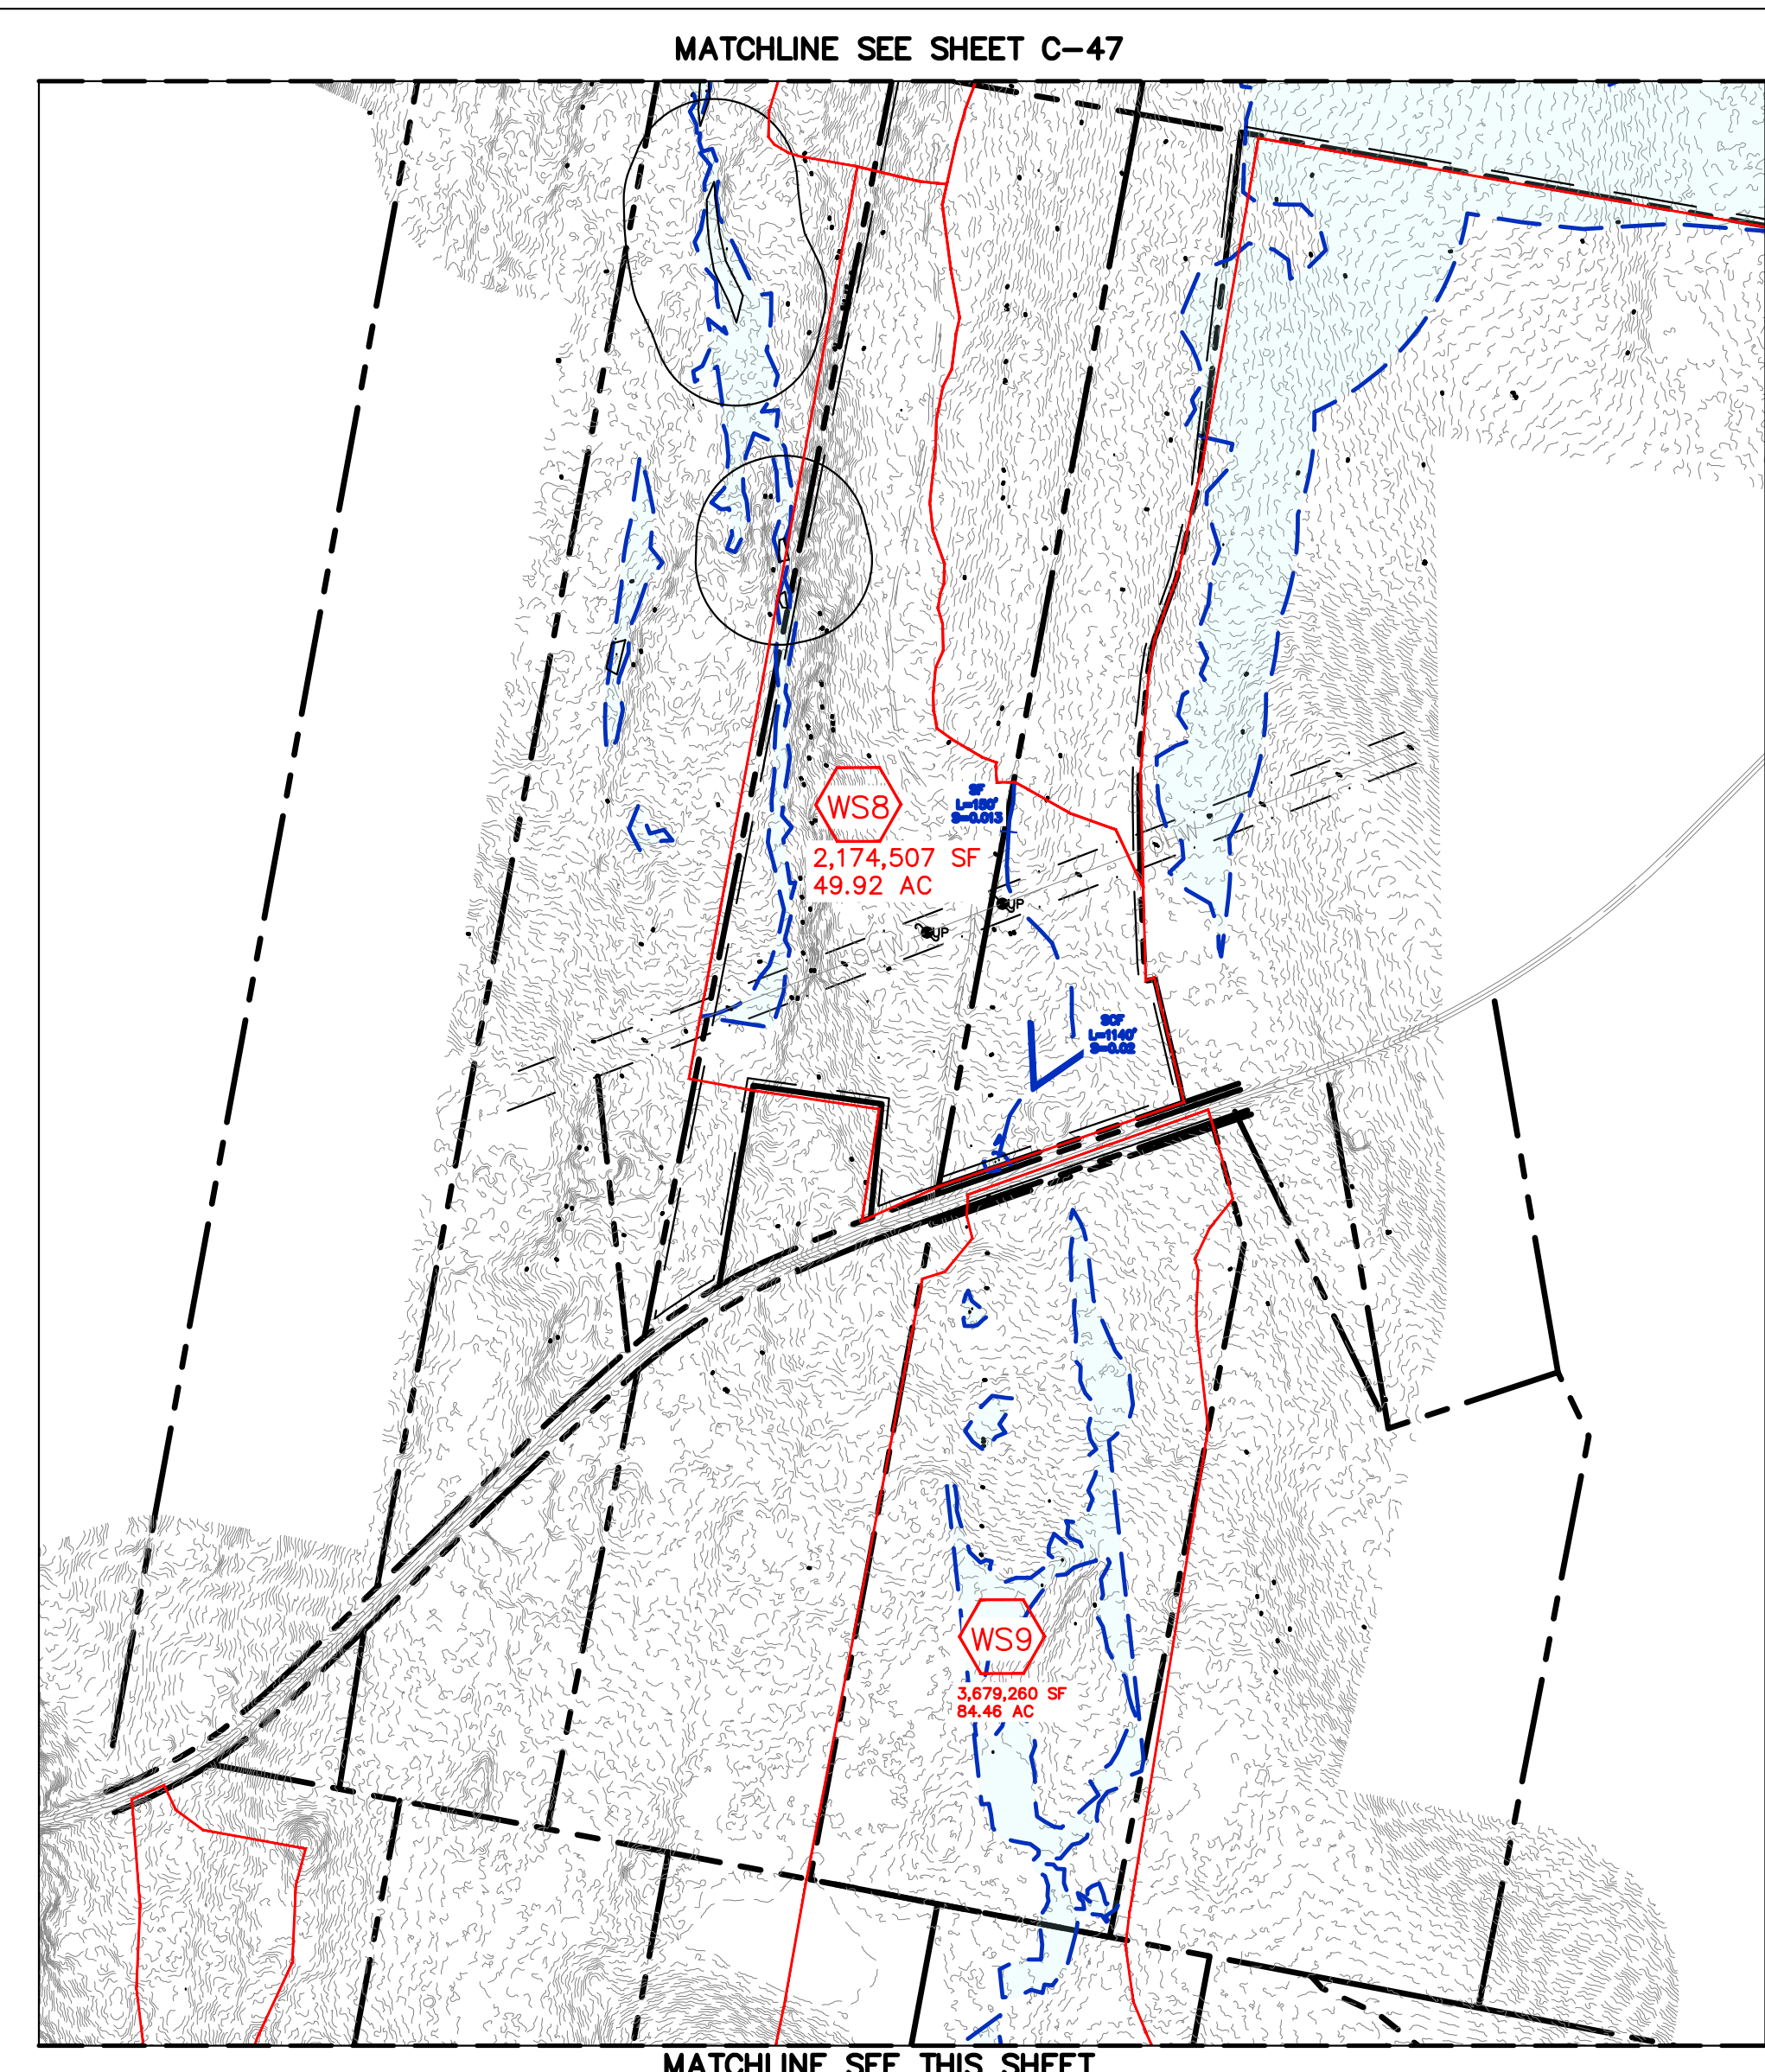

MATCHLINE SEE SHEET C-47

MATCHLINE SEE THIS SHEET

MATCHLINE SEE THIS SHEET


Drawn By	AVD/MS
Checked By	JAO
Date	06-03-2022
Project No.	261.21.01
Project Name	THREE CORNERS SOLAR ENERGY PROJECT: PRE-DEVELOPMENT DRAINAGE PLAN
Project Location	ROUTE 139 UNITY TWP, ME
Scale	AS SHOWN
Drawn By	AVD/MS
Checked By	JAO
Date	06-03-2022
Project No.	261.21.01
Project Name	THREE CORNERS SOLAR ENERGY PROJECT: PRE-DEVELOPMENT DRAINAGE PLAN
Project Location	ROUTE 139 UNITY TWP, ME
Scale	AS SHOWN

THREE CORNERS SOLAR, LLC
 30 DANFORTH ST SUITE 210
 PORTLAND, ME 04101
 ROUTE 139 UNITY TWP, ME

Project Location: PORTLAND, ME 04101
 Scale: AS SHOWN

Drawn By: AVD/MS
 Checked By: JAO
 Date: 06-03-2022

Project No.: 261.21.01
 Project Name: THREE CORNERS SOLAR ENERGY PROJECT: PRE-DEVELOPMENT DRAINAGE PLAN

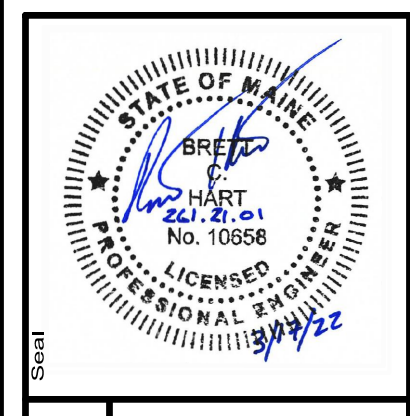

261.21.01

ENGINEERING SURVEYING

Sewal
The evolution of expertise

www.sewal.com 1 800 648 4202

Phase: PERMIT
 Sheet No.: C-46

DRAFT NOT FOR CONSTRUCTION