
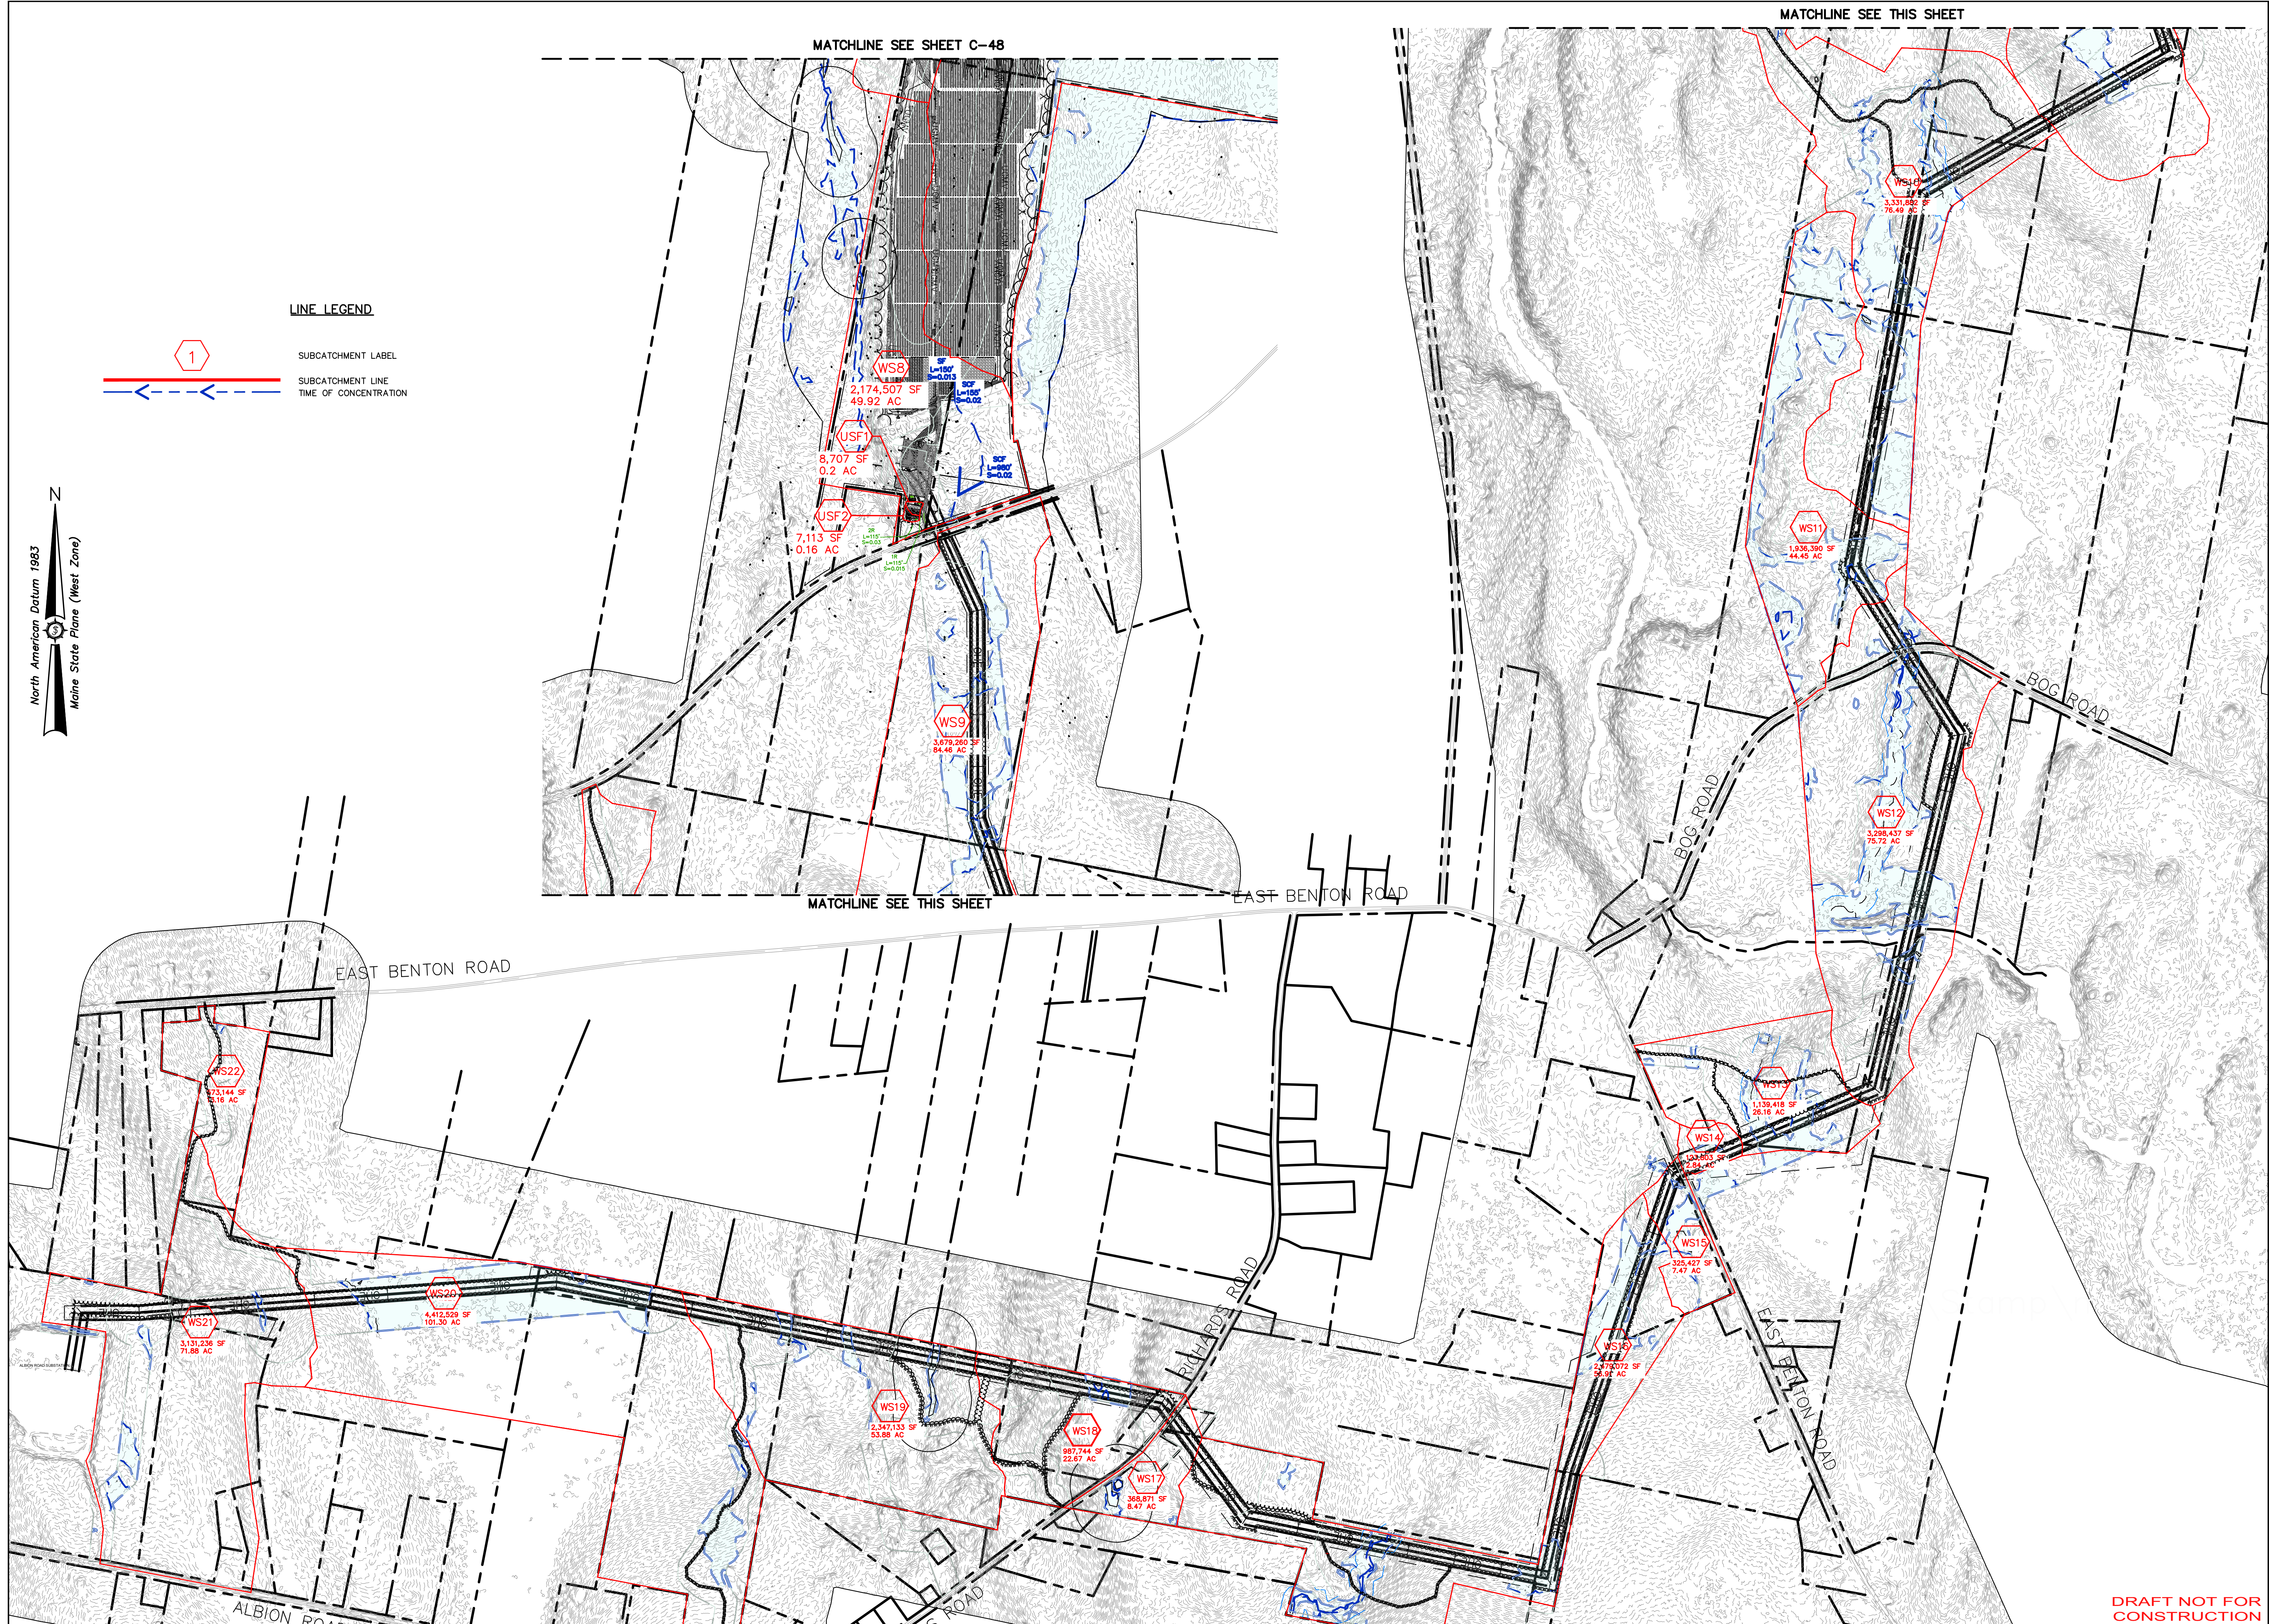


LINE LEGEND

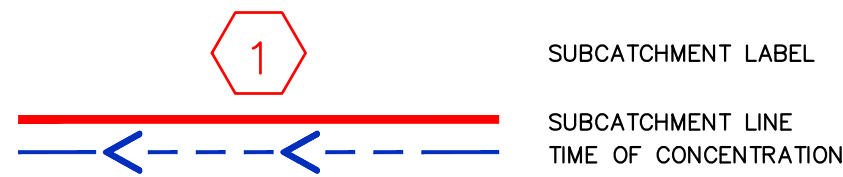

MATCHLINE SEE SHEET C-48

MATCHLINE SEE THIS SHEET

MATCHLINE SEE THIS SHEET

EAST BENTON ROAD

EAST BENTON ROAD

BOG ROAD

BOG ROAD

RICHARDS ROAD


EAST BENTON ROAD

ALBION ROAD

ROAD

Drawn By	AVD/MS
Checked By	JAO
Date	06-03-2022
Project No.	261.21.01
Scale	AS SHOWN
Drawn By	AVD/MS
Checked By	JAO
Date	06-03-2022
Project No.	261.21.01
Scale	AS SHOWN

Drawn By	AVD/MS
Checked By	JAO
Date	06-03-2022
Project No.	261.21.01
Scale	AS SHOWN
Drawn By	AVD/MS
Checked By	JAO
Date	06-03-2022
Project No.	261.21.01
Scale	AS SHOWN

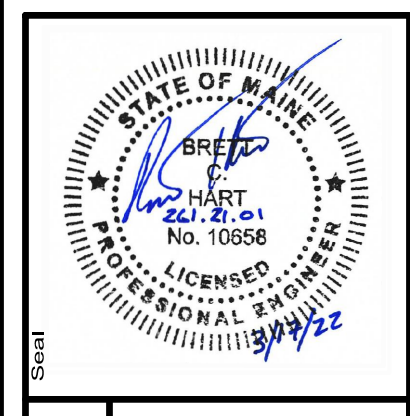

Project No. **261.21.01**

Phase **PERMIT**

Sheet No. **C-49**

Drawn By: AVD/MS
Checked By: JAO
Date: 06-03-2022

Project No.: 261.21.01
Scale: AS SHOWN

Drawn By: AVD/MS
Checked By: JAO
Date: 06-03-2022

Project No.: 261.21.01
Scale: AS SHOWN

Project No. **261.21.01**

Phase **PERMIT**

Sheet No. **C-49**

Drawn By: AVD/MS
Checked By: JAO
Date: 06-03-2022

Project No.: 261.21.01
Scale: AS SHOWN

Drawn By: AVD/MS
Checked By: JAO
Date: 06-03-2022

Project No.: 261.21.01
Scale: AS SHOWN

DRAFT NOT FOR CONSTRUCTION

THREE CORNERS SOLAR ENERGY PROJECT: POST DEVELOPMENT DRAINAGE PLAN