


OVERALL LOCUS

APPROXIMATE PROPERTY LINE

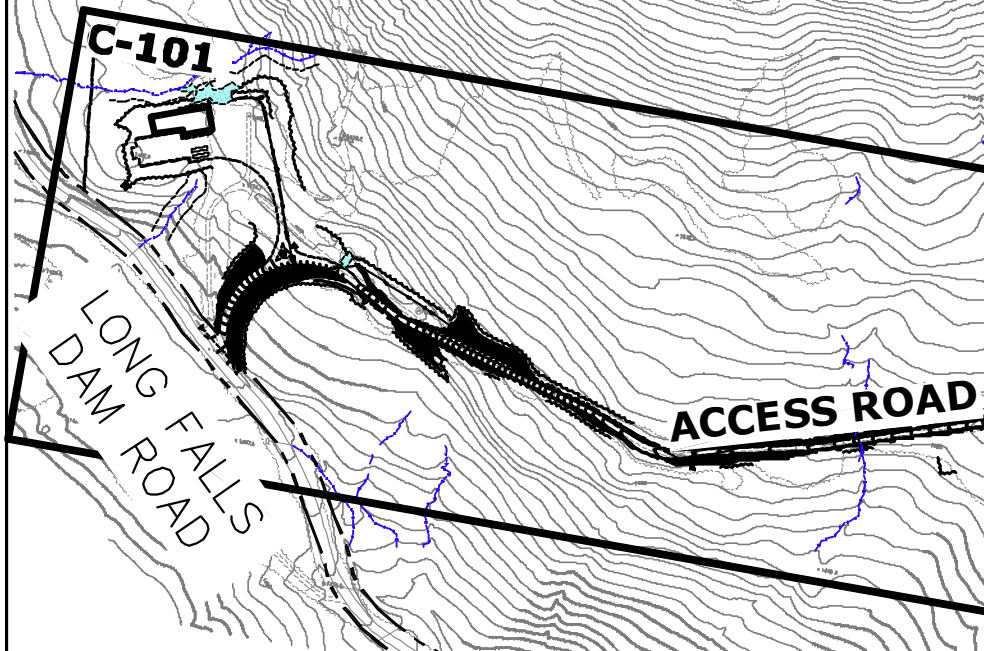

WEST CRANE PATH

C-104

C-103

CONNECTOR ROAD

C-105

C-106



CONNECTOR ROAD

C-107

C-108

WEST CRANE PATH


NOTE: ELECTRICAL UTILITIES DEPICTED WITHIN THIS PLAN SET ARE FOR INFORMATIONAL PURPOSES ONLY. SEE ELECTRICAL PLANS (TYP.)

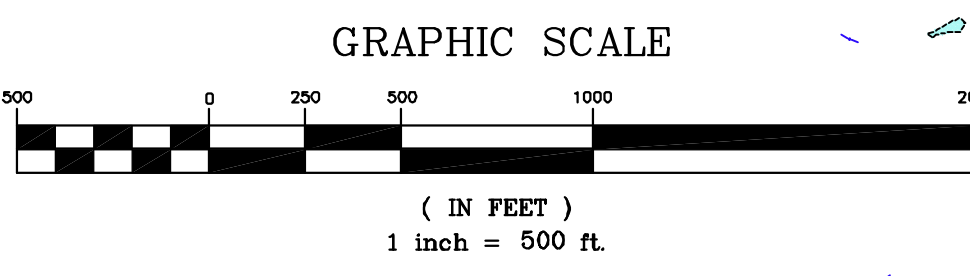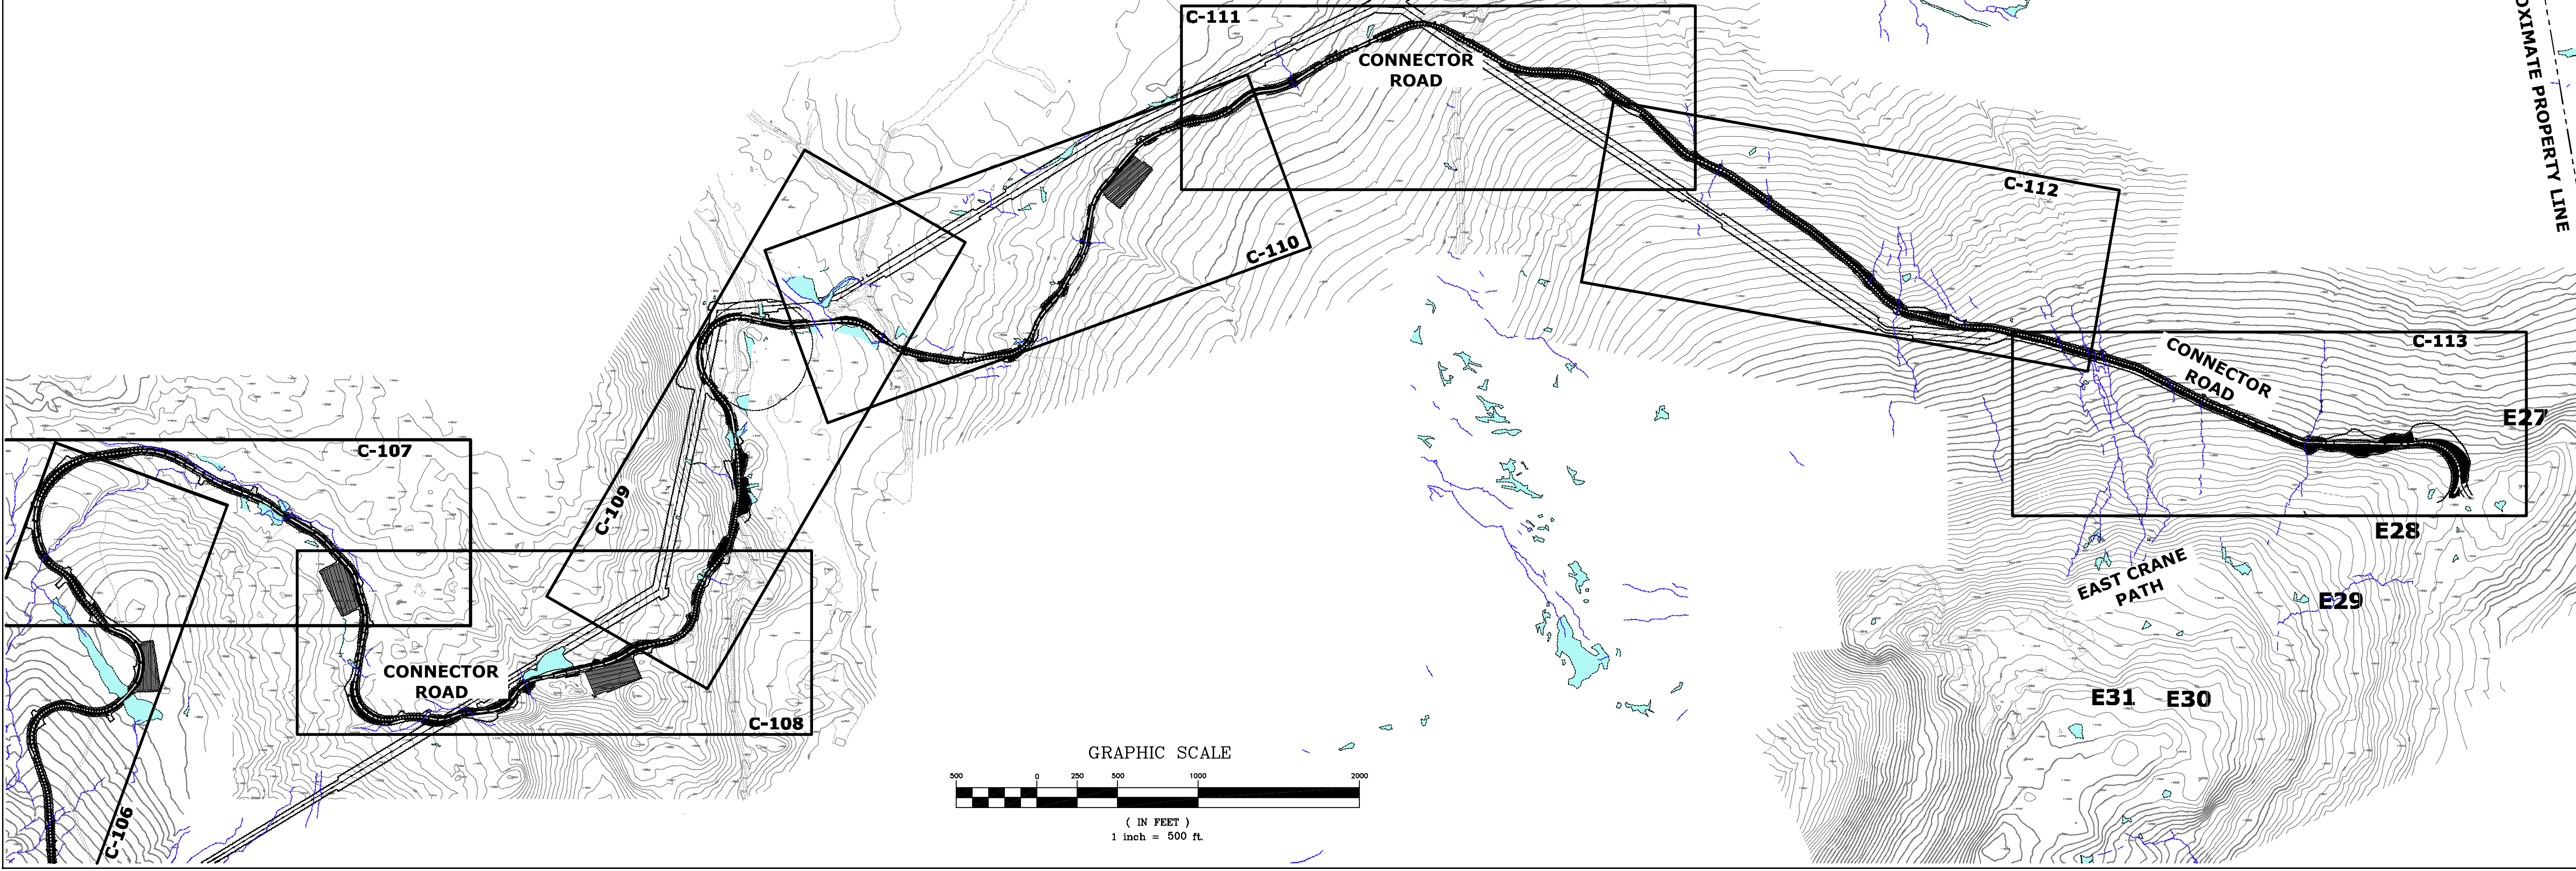

Rev. #	Drawn By	Description	Date

Designed By	Drawn By	Checked
BOH	JPM	BOH
Date	Scale	Approved
12/11/2009	H: 1"=100' V: 1"=50'	PG

HIGHLAND WIND PROJECT
HIGHLAND WIND LLC
 Project Location
 HIGHLAND PLANTATION
INDEX SHEET
 ACCESS HIGHLAND PLANTATION

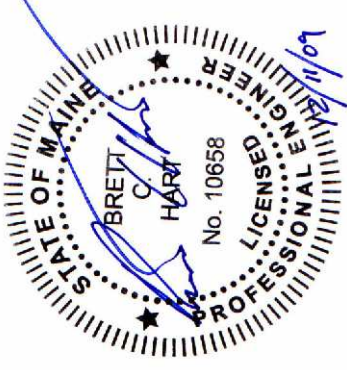


66060E
SEWALL
 AN INTEGRATED TEAM OF
 GEOSPATIAL ENGINEERING,
 SURVEYING AND NATURAL
 RESOURCE CONSULTANTS
 JAMES W. SEWALL COMPANY Since 1880
 SEWALL.COM
 800.686.7402


Phase
PERMIT

Sheet No.
C-100

NOT FOR CONSTRUCTION

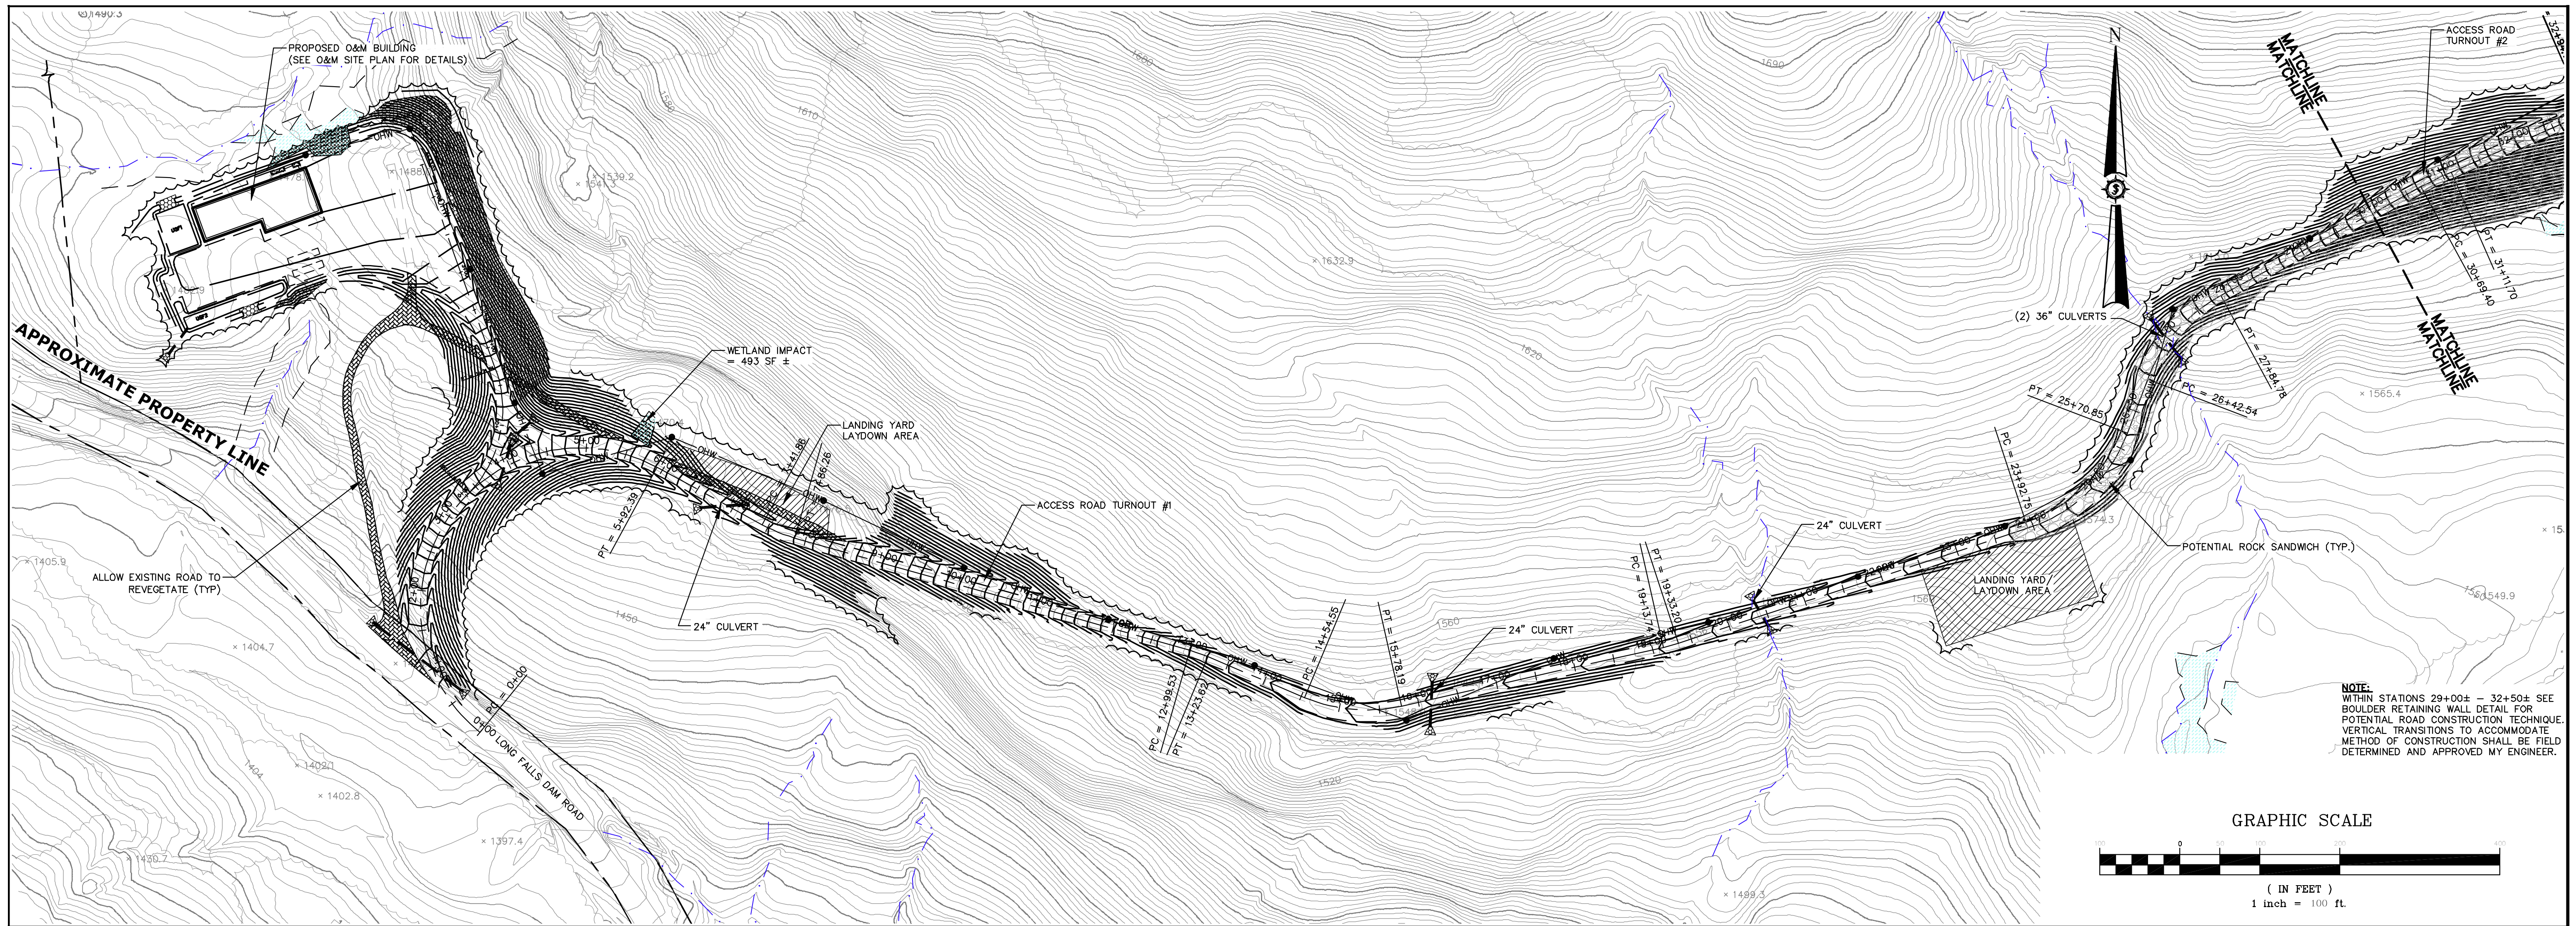

PROFILE INFORMATION SHOWN FROM APPROXIMATE STATIONS 9+00 TO 22+50 IS FOR INFORMATIONAL PURPOSES ONLY. RECONSTRUCTION OF EXISTING GRAVEL ROAD IN THIS AREA SHALL BE LIMITED TO WIDENING, PROVIDING ADDITIONAL AGGREGATE, DITCHING, AND REGRADING ONLY AS NECESSARY TO PROVIDE A 16' WIDE ACCESS ROAD (SEE TYPICAL CROSS SECTION). VERTICAL CURVE TRANSITIONS (IF ANY) SHALL BE FIELD DETERMINED.

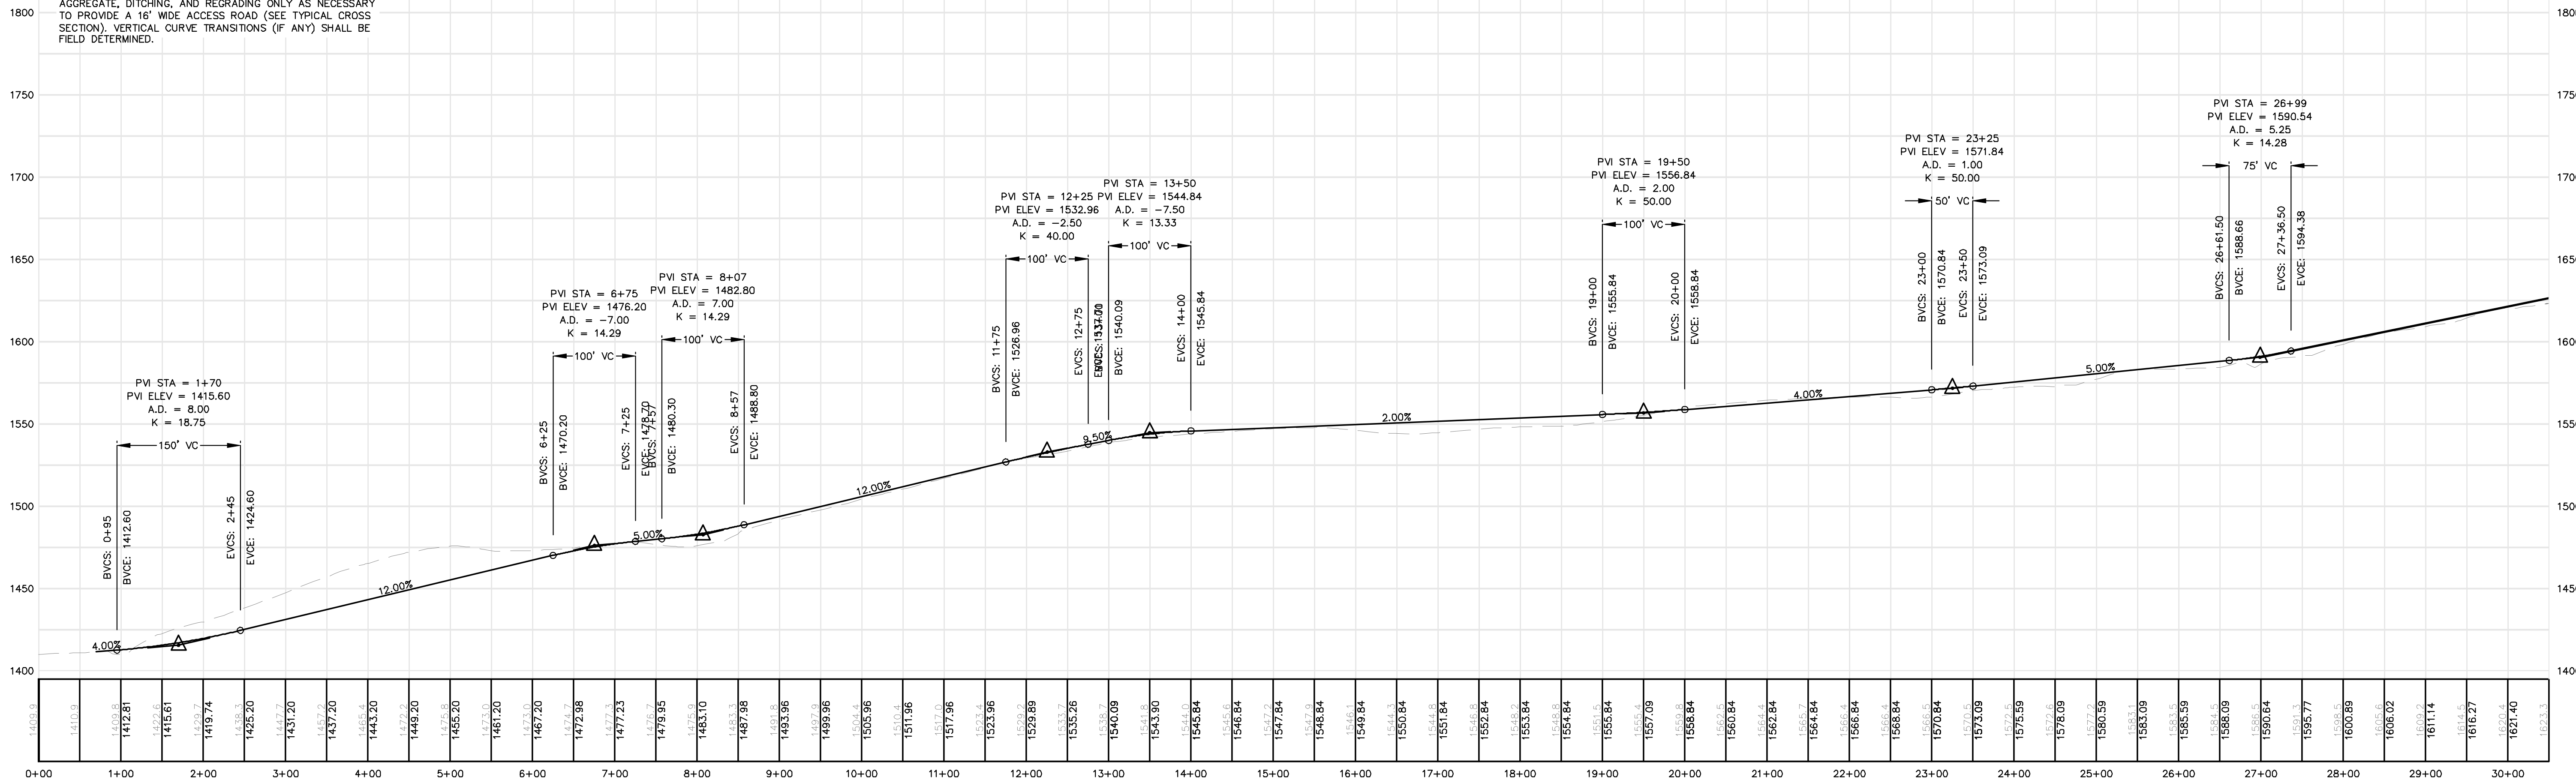

HIGHLAND WIND PROJECT
HIGHLAND WIND LLC

Project Location: HIGHLAND PLANTATION

Access Road STA. 0+00 TO 30+00

Drawn By: BOH
Date: 12/1/2009
Scale: H: 1"=100' V: 1"=50'

Checked: BOH

NOT FOR CONSTRUCTION

66060E








SEWALL
AN INTEGRATED TEAM OF
GEOSPATIAL ENGINEERING,
SURVEYING AND NATURAL
RESOURCE CONSULTANTS

JAMES W. SEWALL COMPANY / Since 1880
800.648.4022
SEWALL.COM

Professional Engineer Seal: JAMES W. SEWALL, No. 10888, License No. 10888

Phase: PERMIT

Sheet No.: C-101

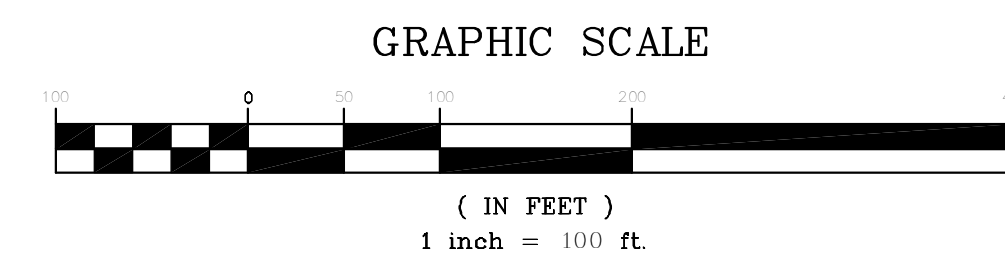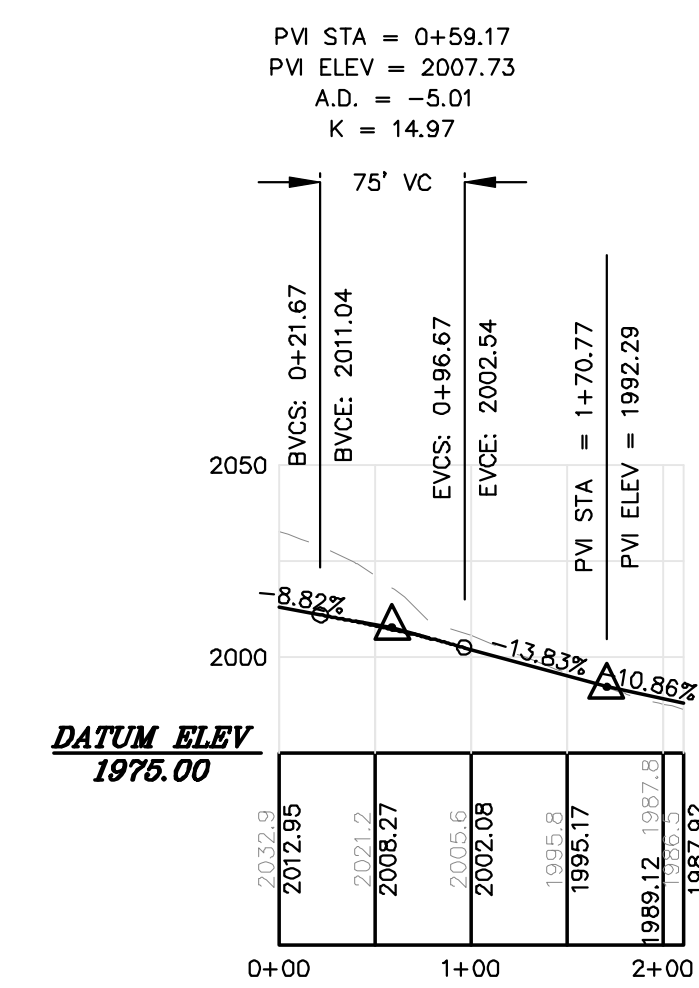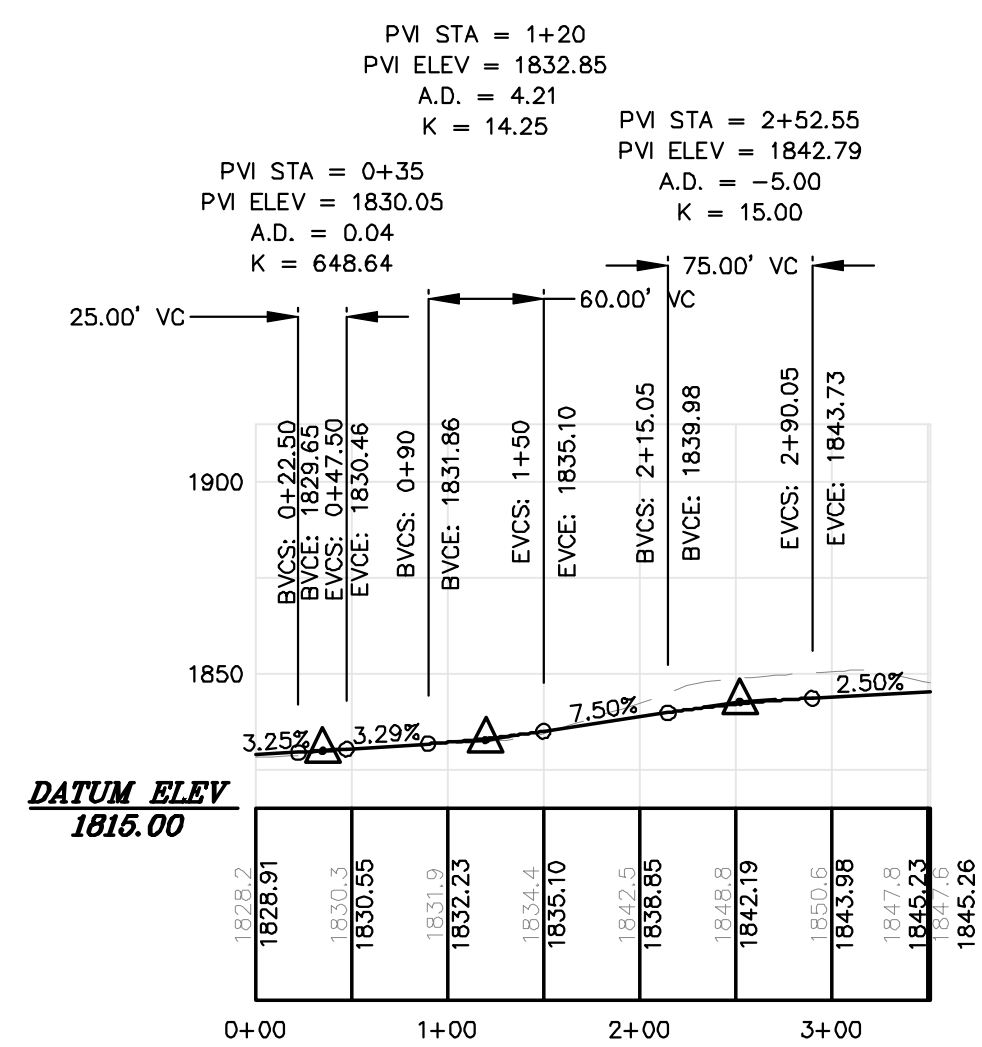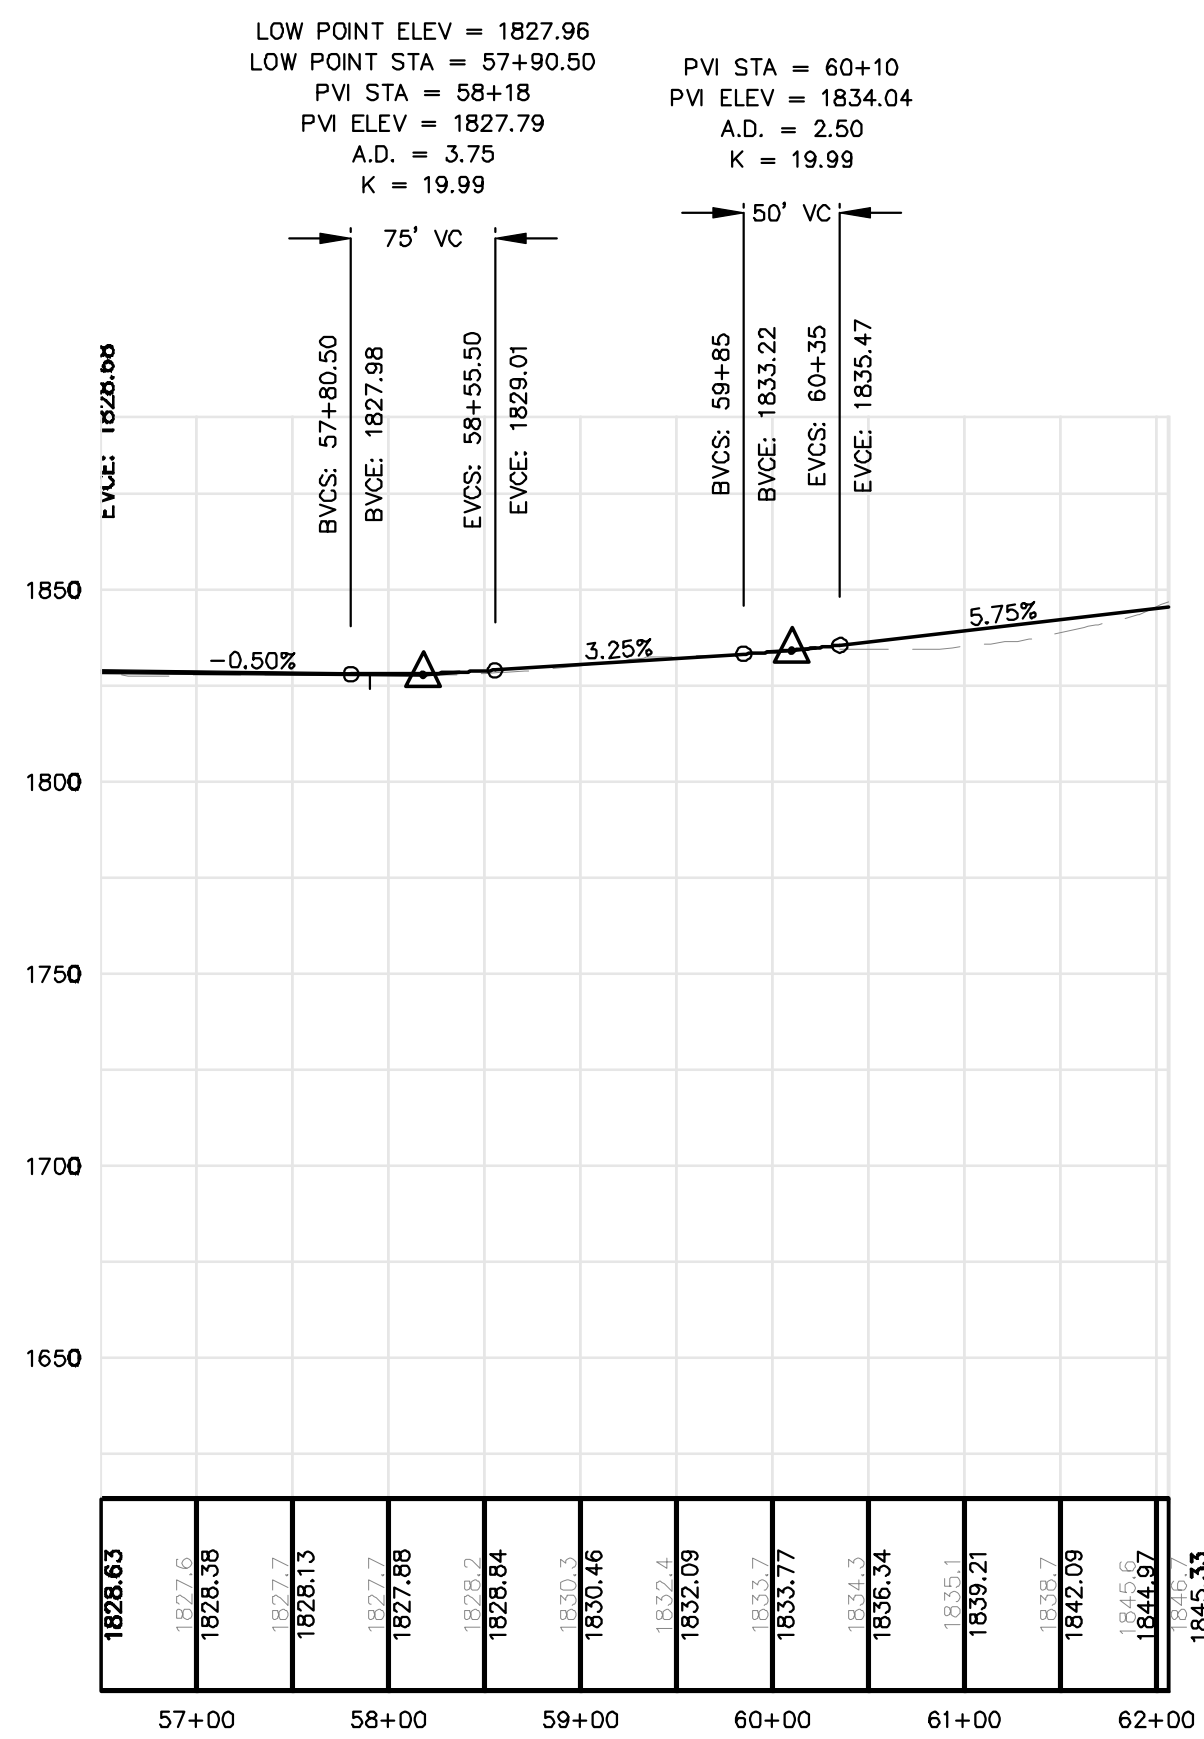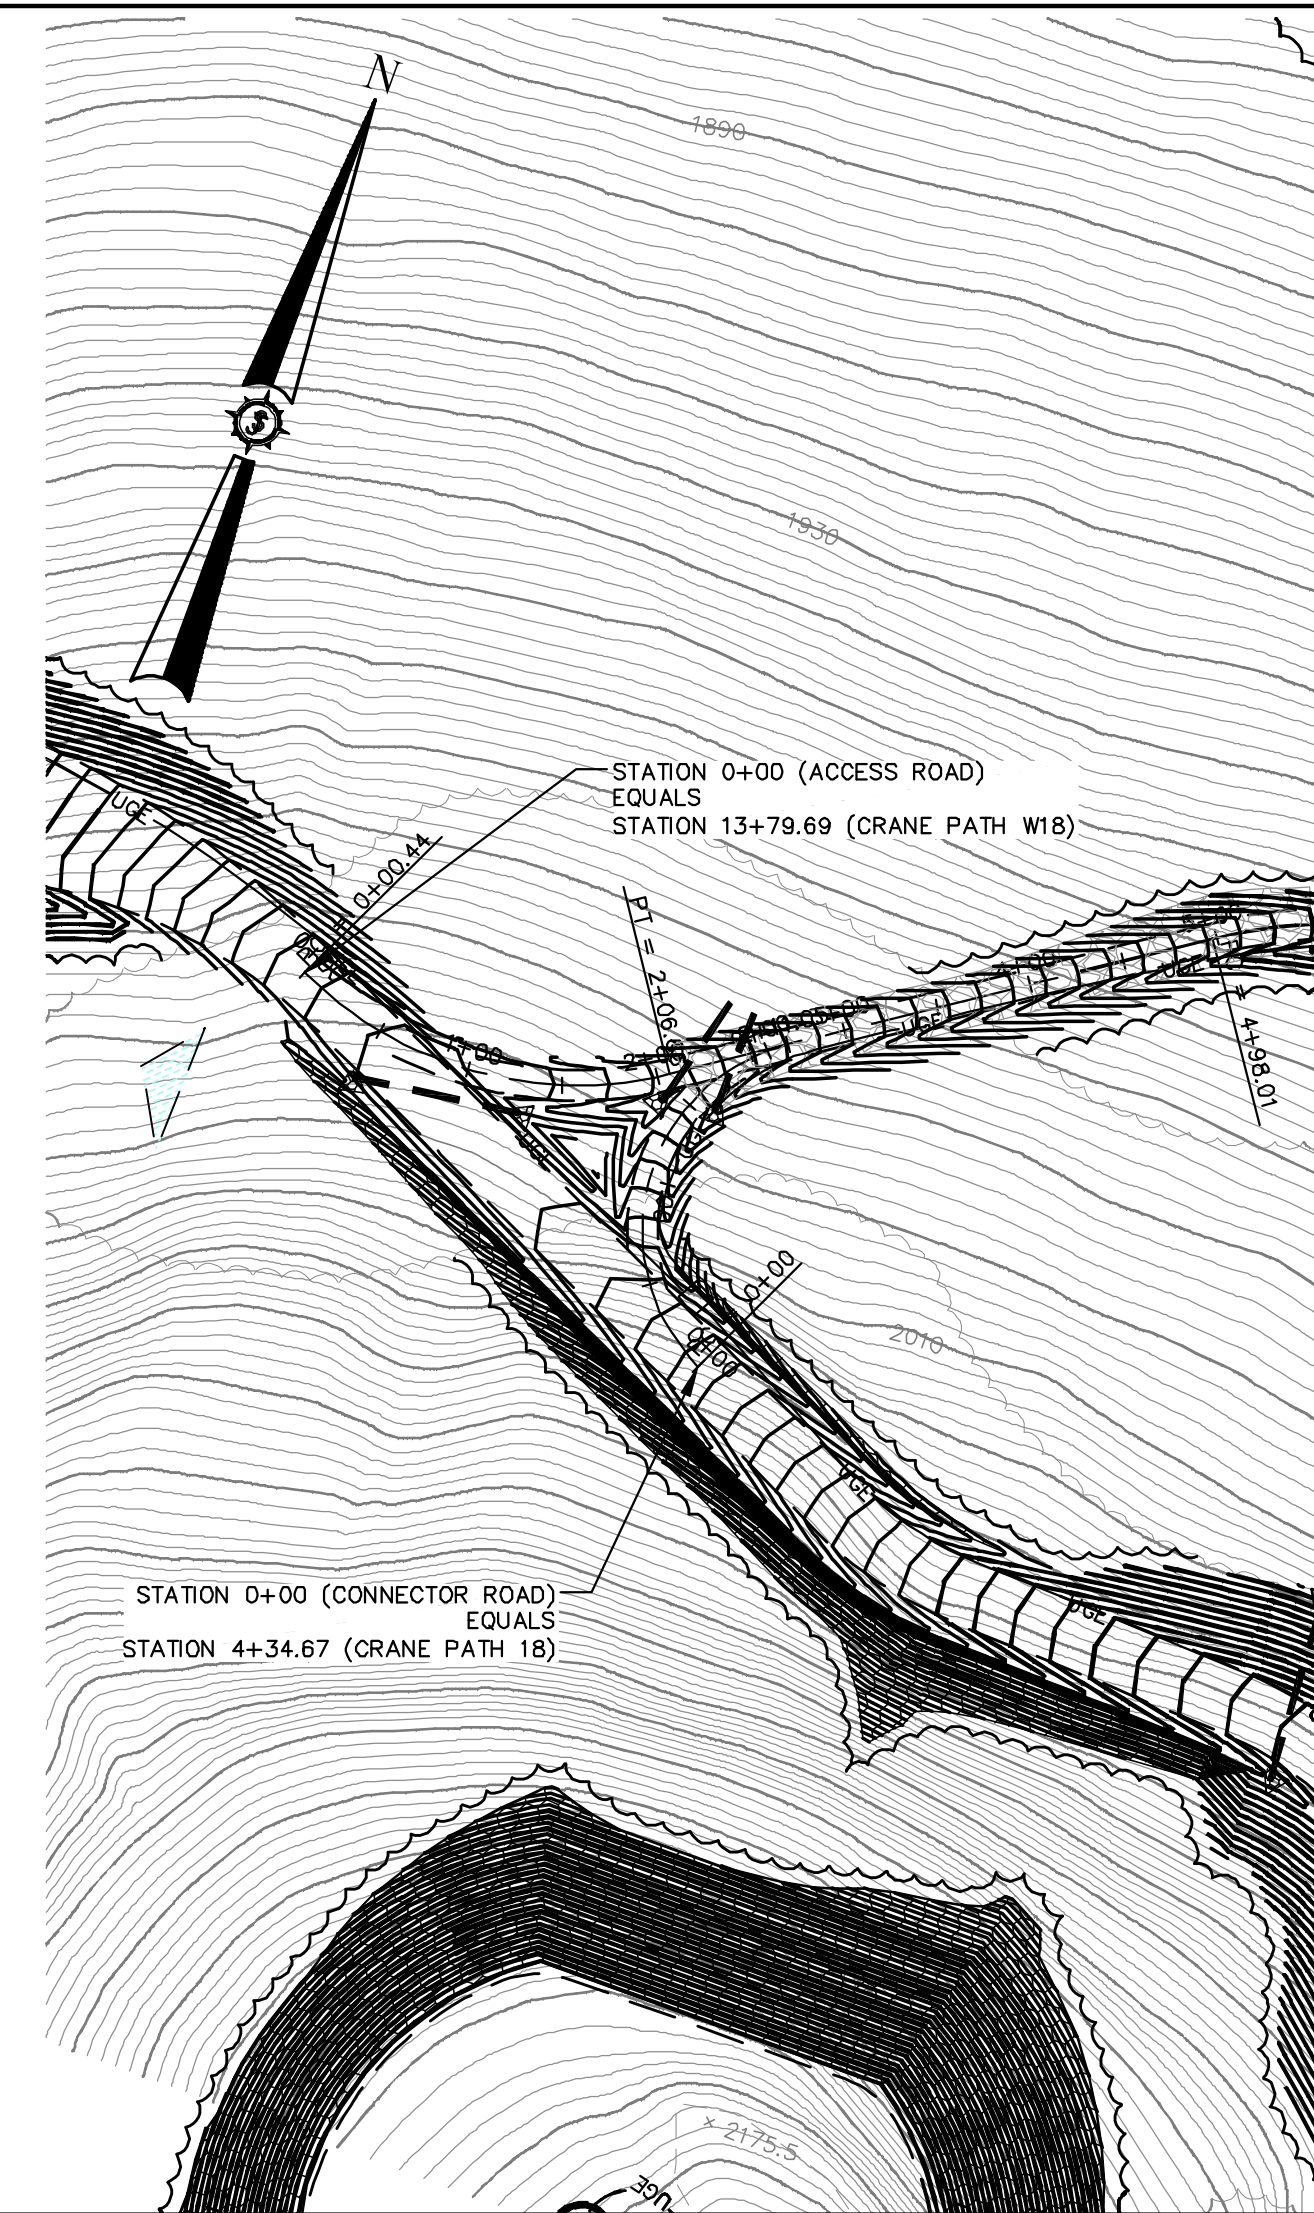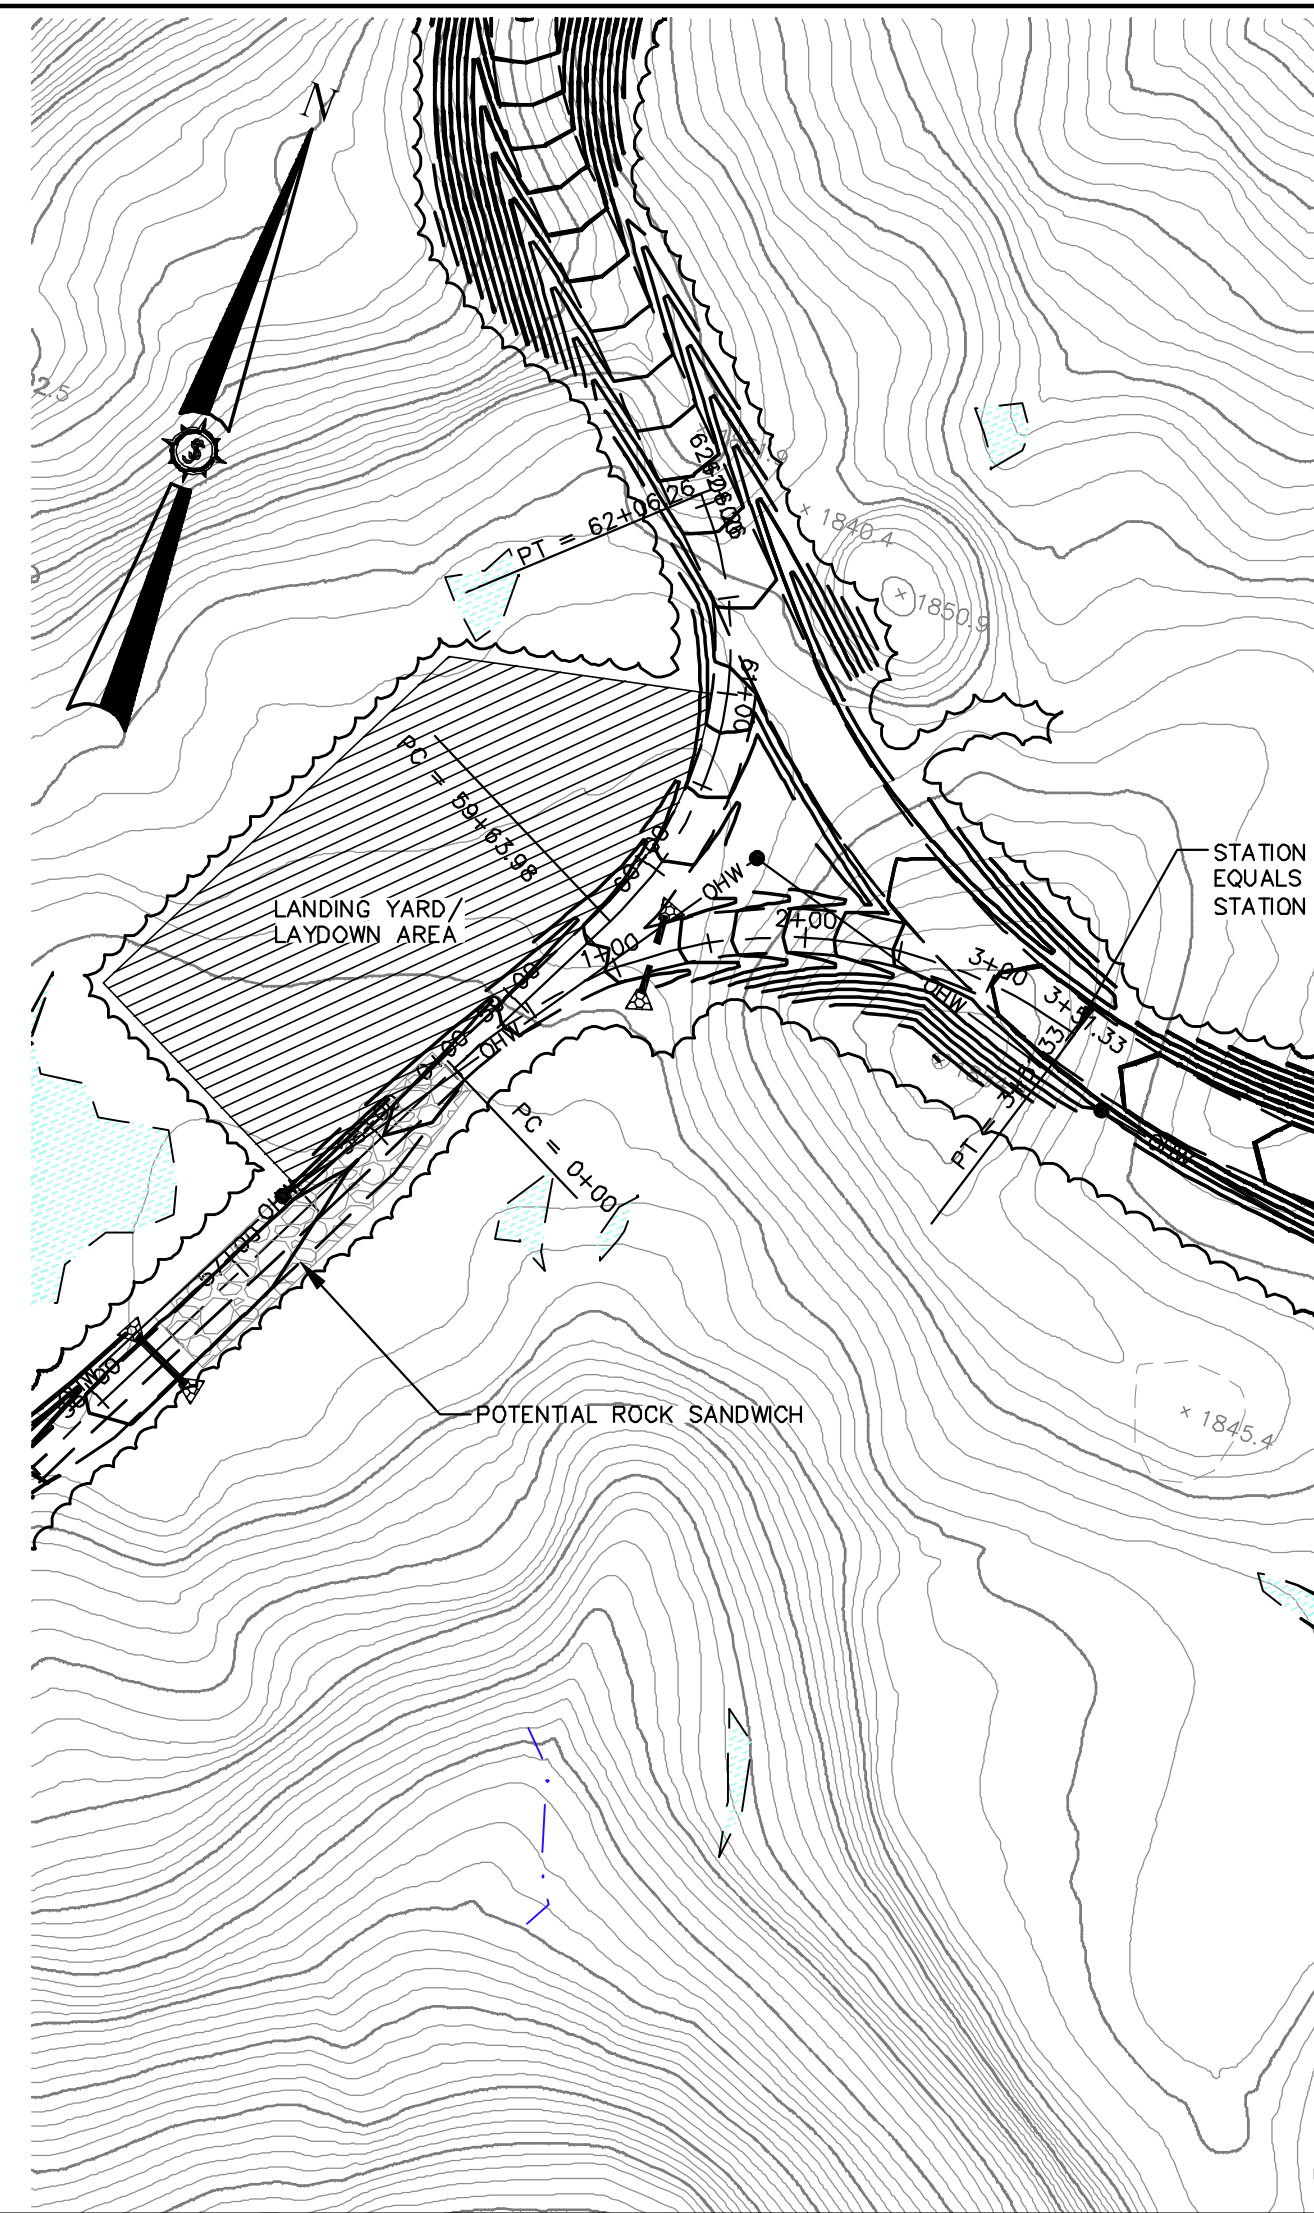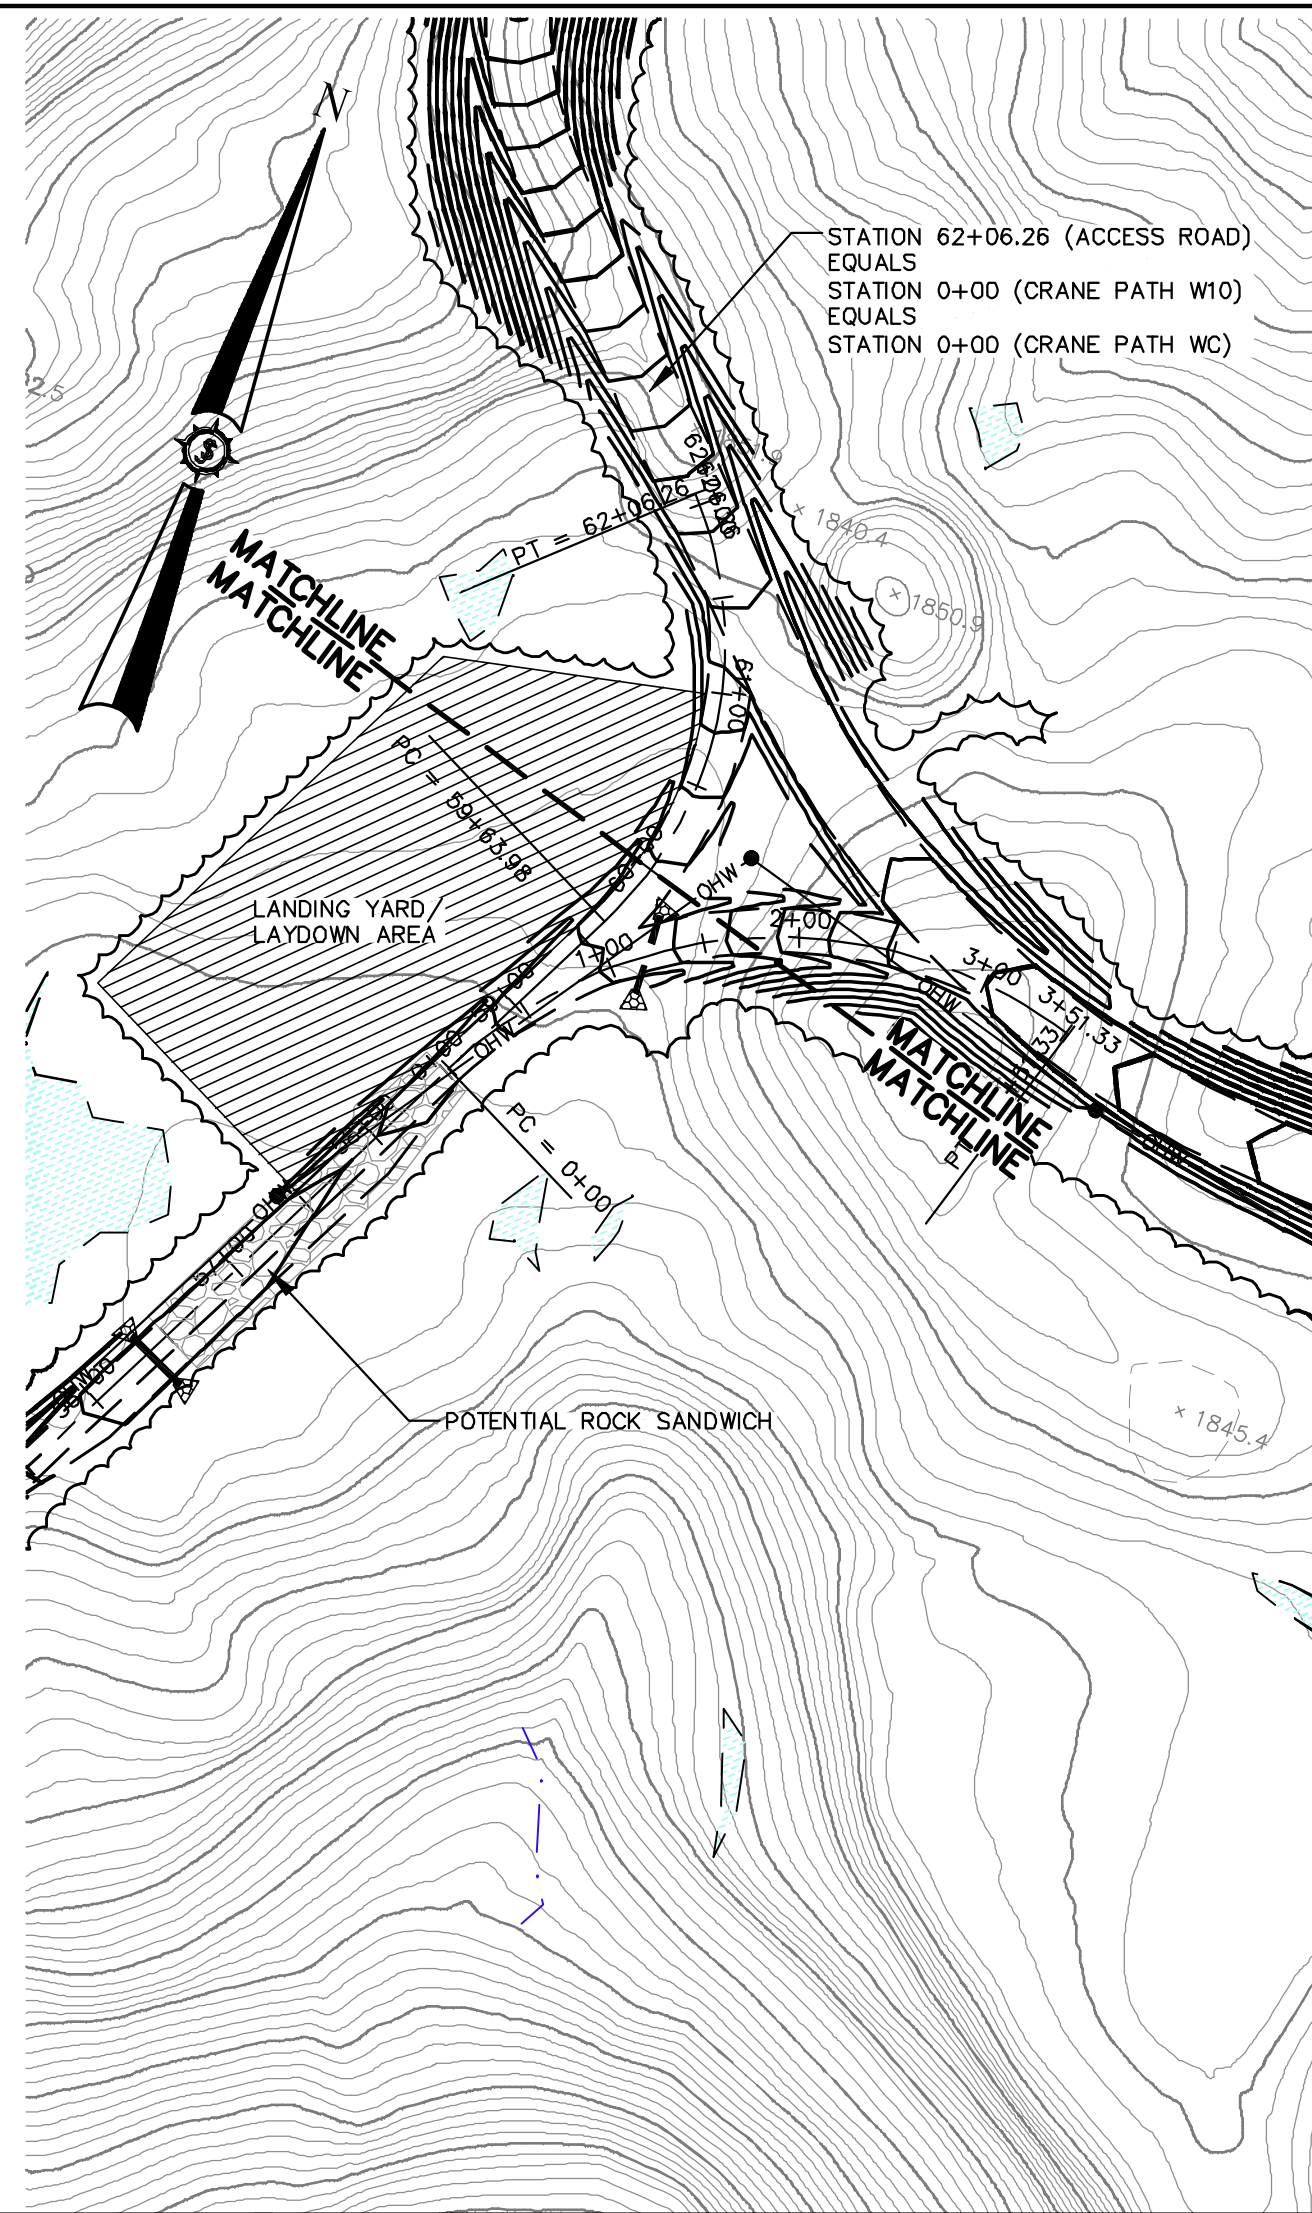


Rev. #	Drawn By	Description	Date

HIGHLAND WIND PROJECT
HIGHLAND WIND LLC
 Project Location: HIGHLAND PLANTATION
 Drawing Description: ACCESS ROAD STA. 60+00 TO 61+55.25
 ACCESS ROAD STUB STA. 0+00 TO 3+51.33

Designed By: BOH
 Date: 12/11/2009
 Scale: H: 1"=100' V: 1"=50'

Checked: BOH
 PG

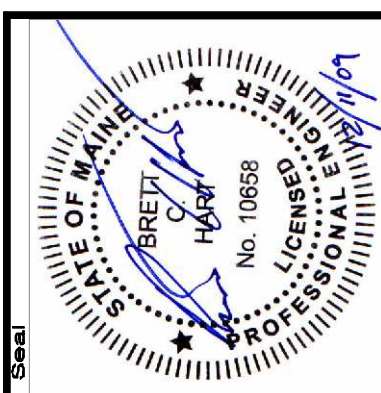



66060E

SEWALL
 AN INTEGRATED TEAM OF
 GEOSPATIAL ENGINEERING,
 SURVEYING AND NATURAL
 RESOURCE CONSULTANTS
 JAMES W. SEWALL COMPANY Since 1880
 800 686 7402
 SEWALL.COM


Phase: **PERMIT**

Sheet No.: **C-103**

NOT FOR CONSTRUCTION

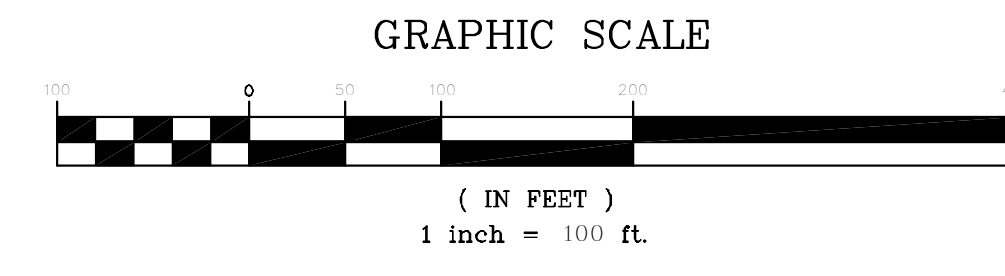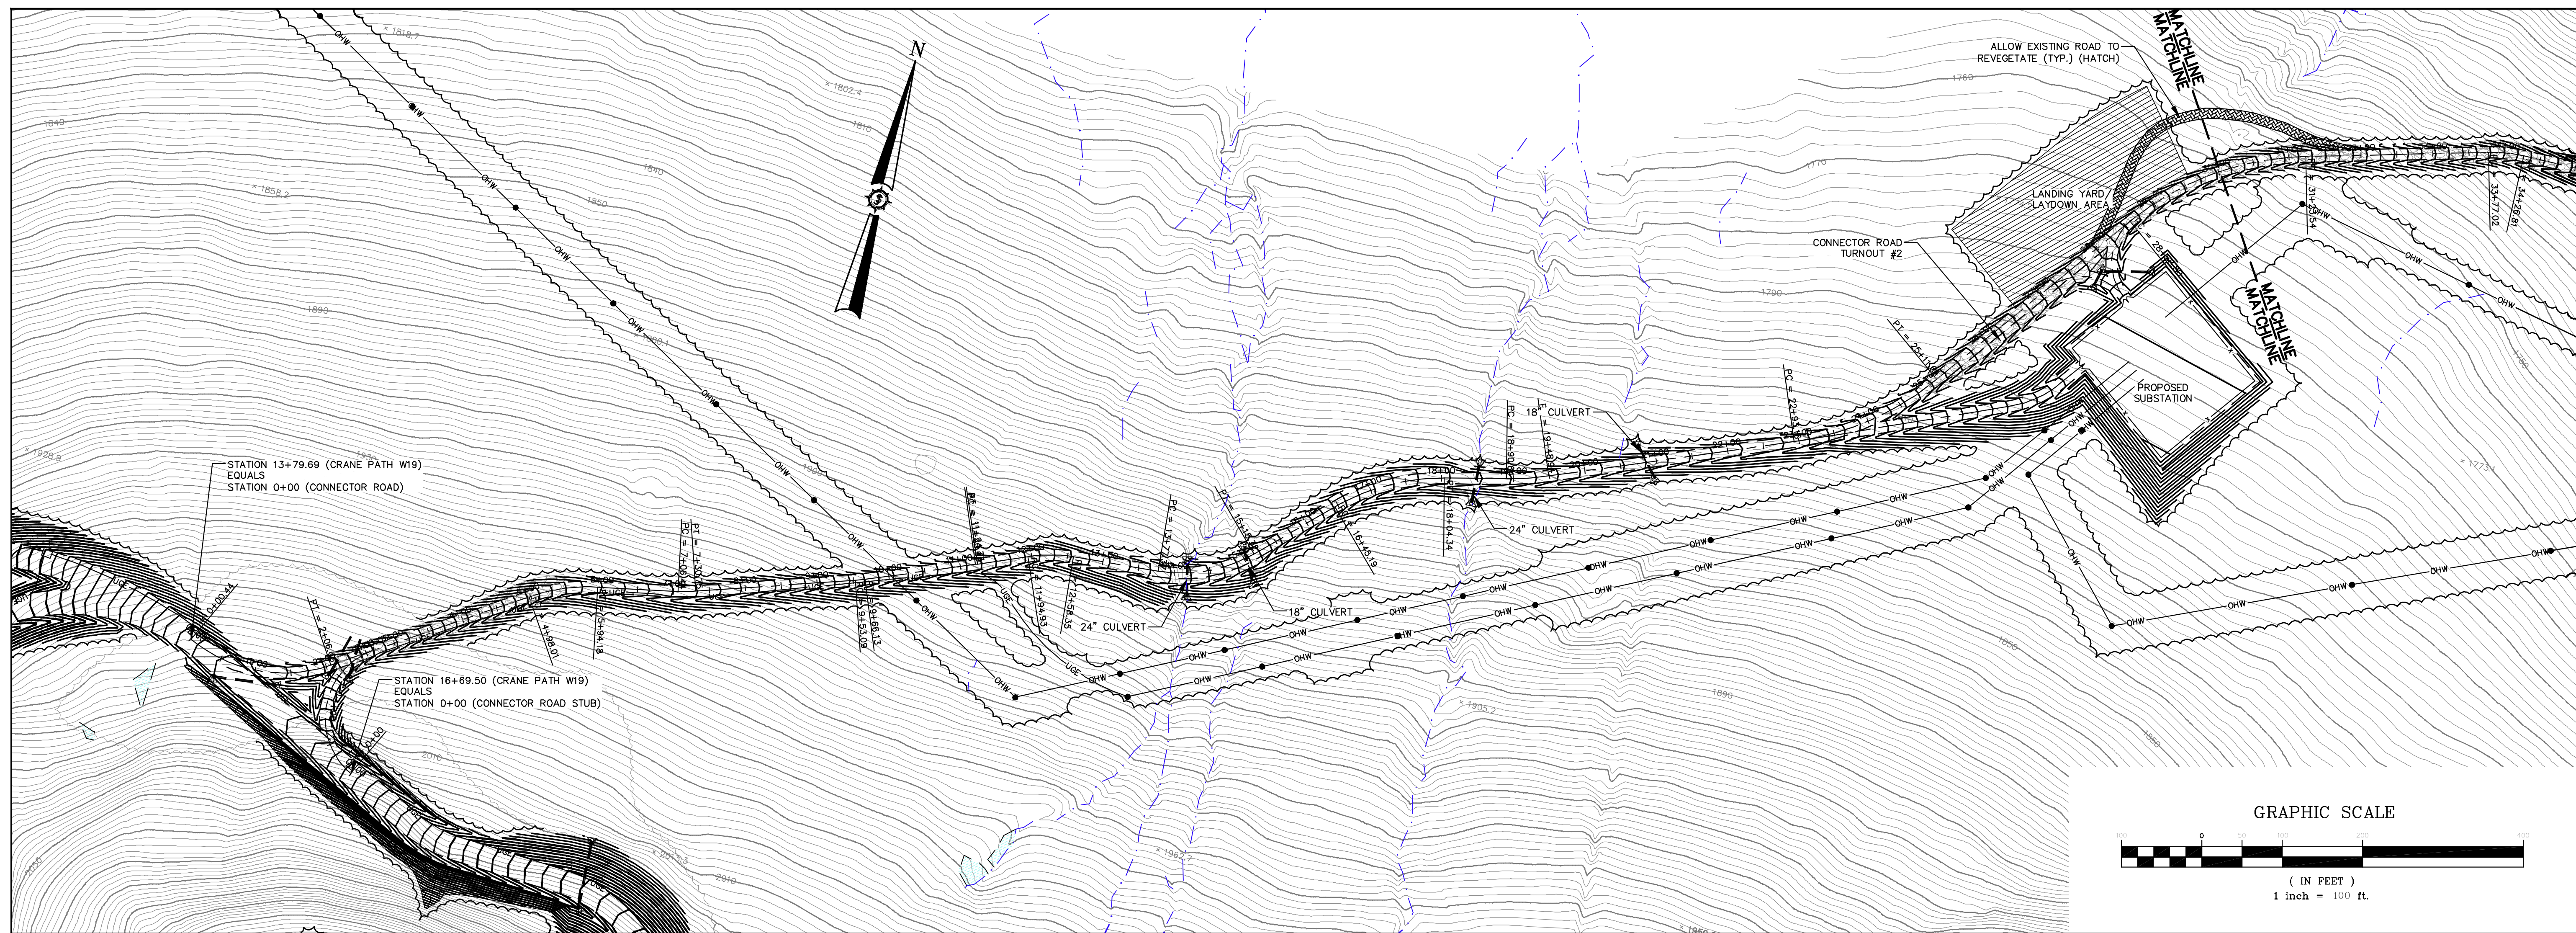

HIGH POINT ELEV = 2002.45
HIGH POINT STA = 0+63
PVI STA = 1+04
PVI ELEV = 2006.99
A.D. = -17.14
K = 14.00

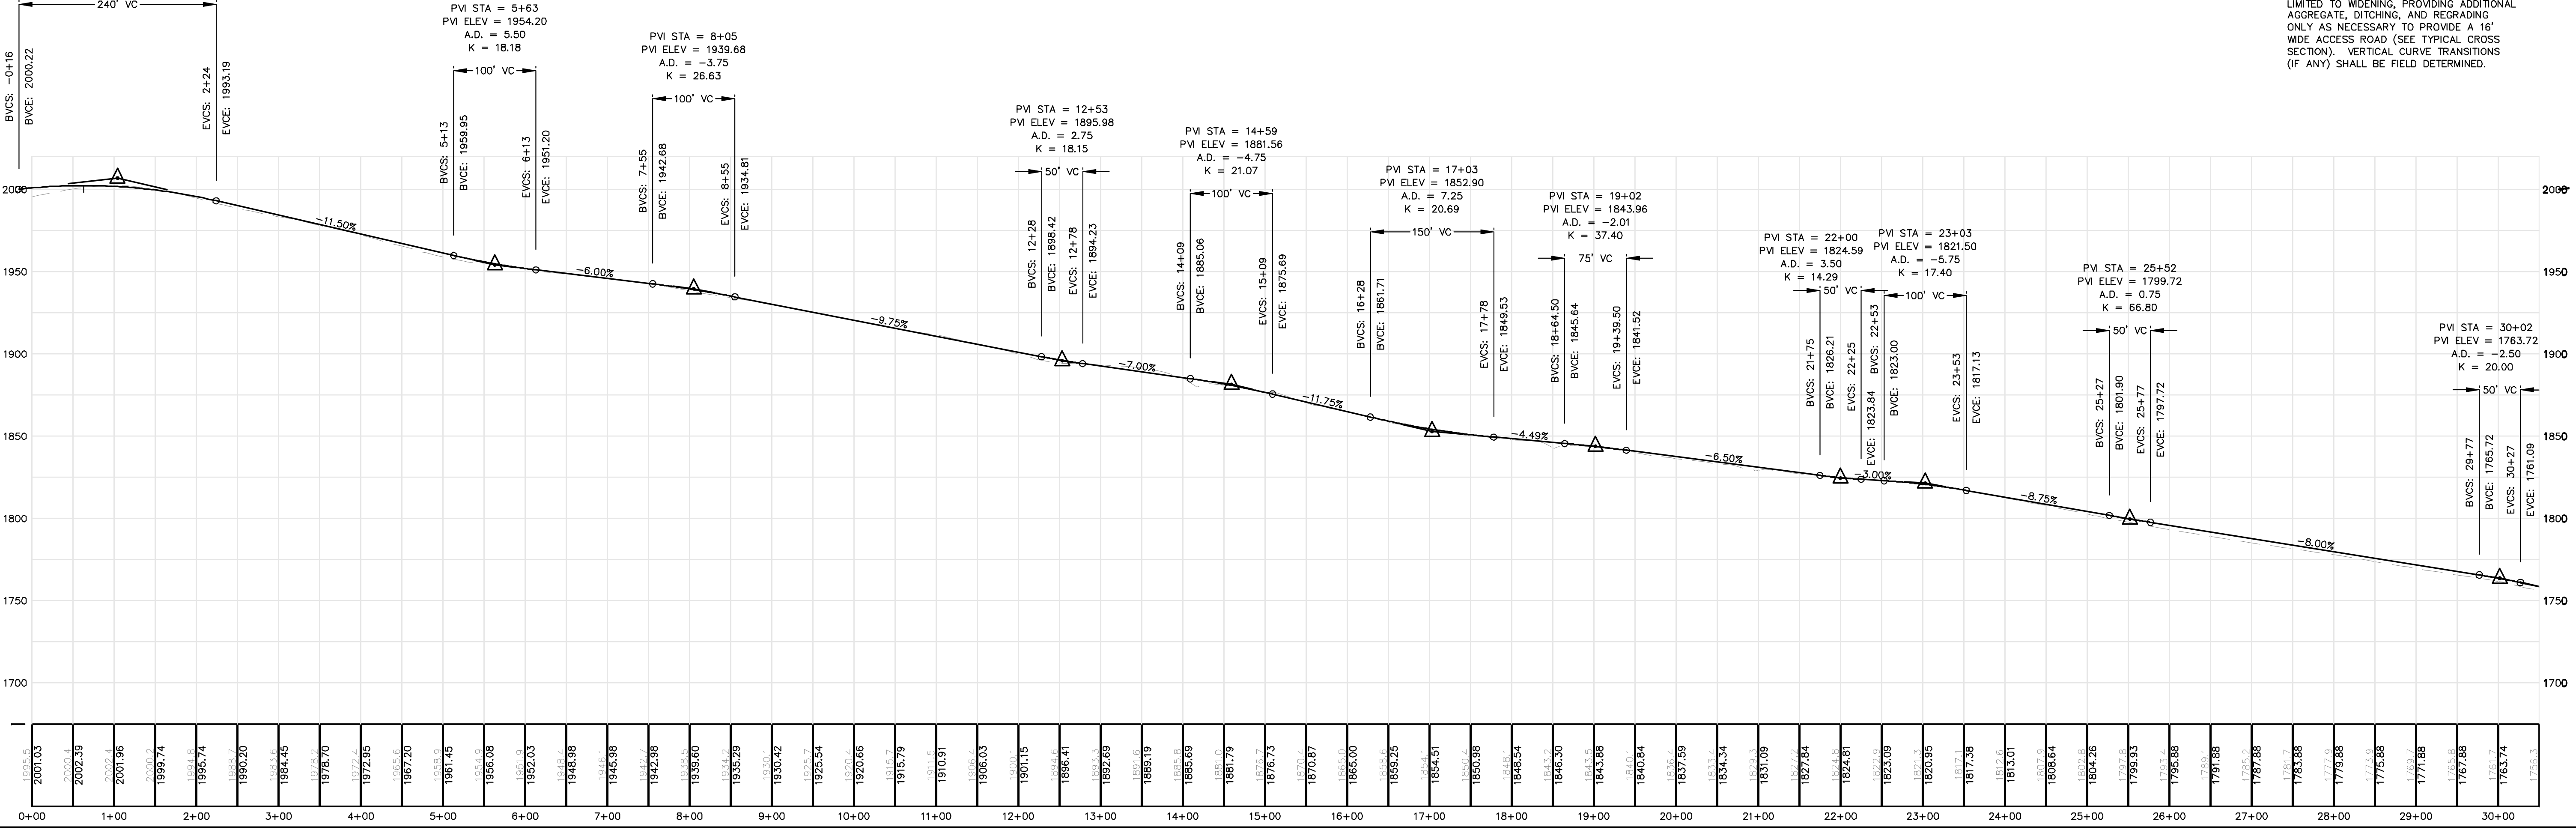

NOTE:
PROFILE INFORMATION SHOWN ON
CONNECTOR ROAD IN AREAS WHERE AN
EXISTING ROAD IS BEING RECONSTRUCTED IS
SHOWN FOR INFORMATIONAL PURPOSES
ONLY. RECONSTRUCTION OF EXISTING
GRAVEL ROAD IN THIS AREA SHALL BE
LIMITED TO WIDENING, PROVIDING ADDITIONAL
AGGREGATE, DITCHING, AND REGRADING
ONLY AS NECESSARY TO PROVIDE A 16'
WIDE ACCESS ROAD (SEE TYPICAL CROSS
SECTION). VERTICAL CURVE TRANSITIONS
(IF ANY) SHALL BE FIELD DETERMINED.

Rev. #	Drawn By	Description	Date

HIGHLAND WIND PROJECT
HIGHLAND WIND LLC


Project Location: HIGHLAND PLANTATION

Project No: 10888

Scale: H: 1"=100' V: 1"=50'

Drawn By: JPM
Date: 12/11/2009
Checked: BOH
PG

Connector Road
Sta. 0+00 to 30+00

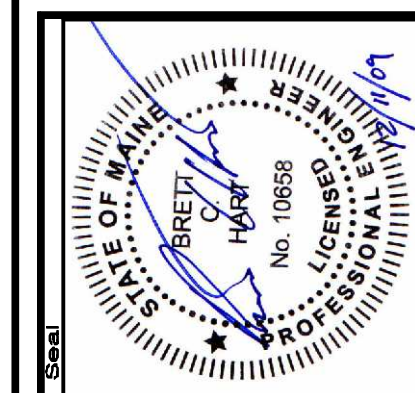

66060E




SEWALL
AN INTEGRATED TEAM OF
GEOSPATIAL ENGINEERING,
SURVEYING AND ENVIRONMENTAL
RESOURCE CONSULTANTS

JAMES W. SEWALL COMPANY / Since 1880
800.686.4002

Phase: PERMIT

Sheet No: C-104

NOT FOR
CONSTRUCTION

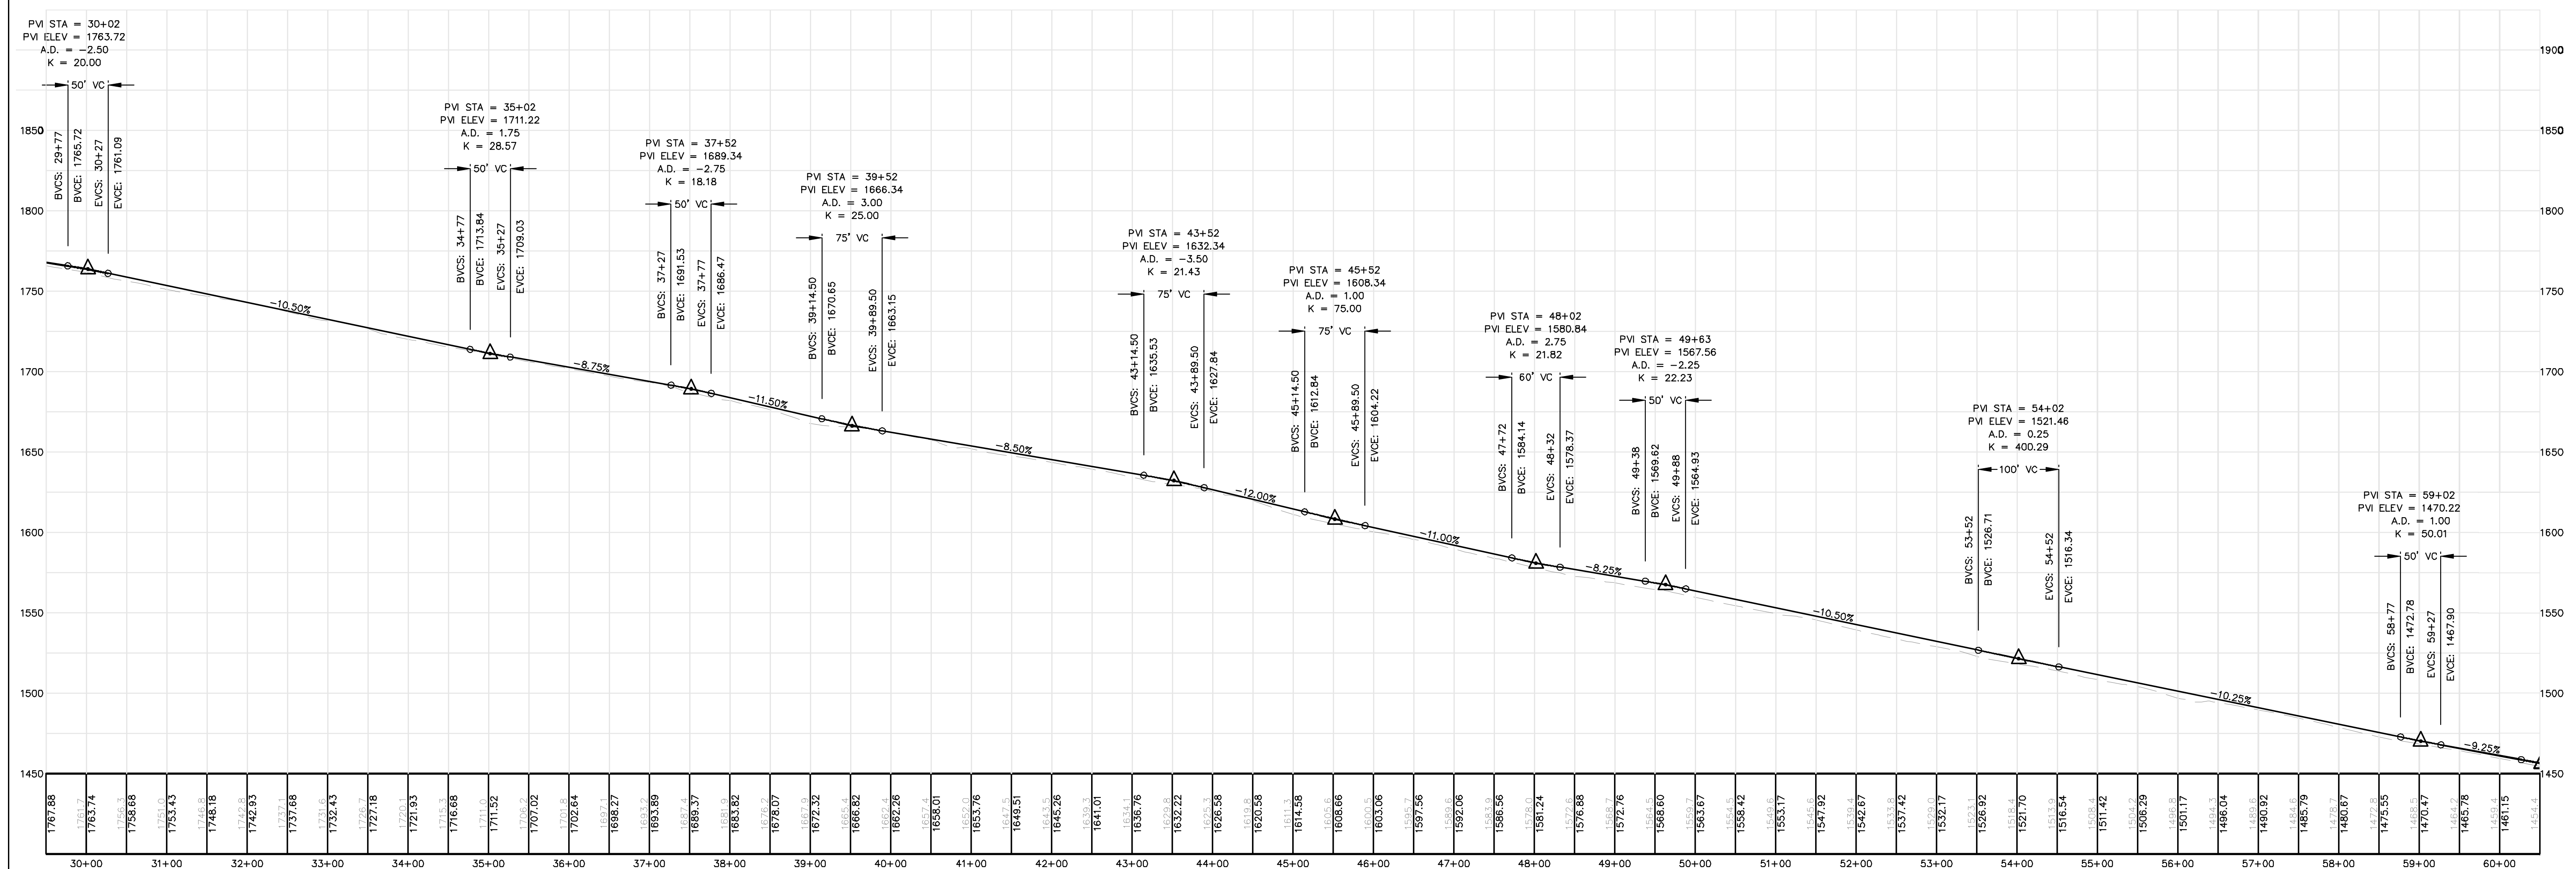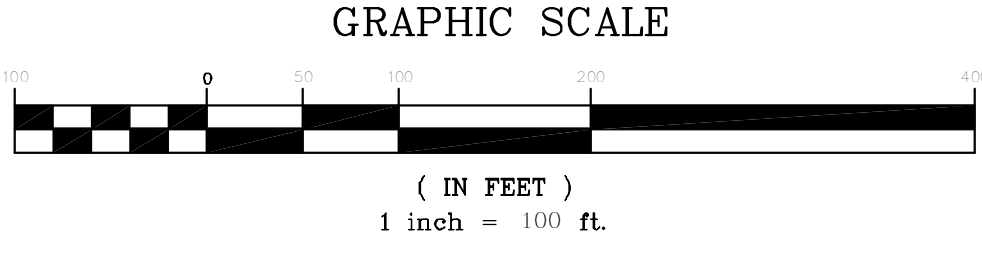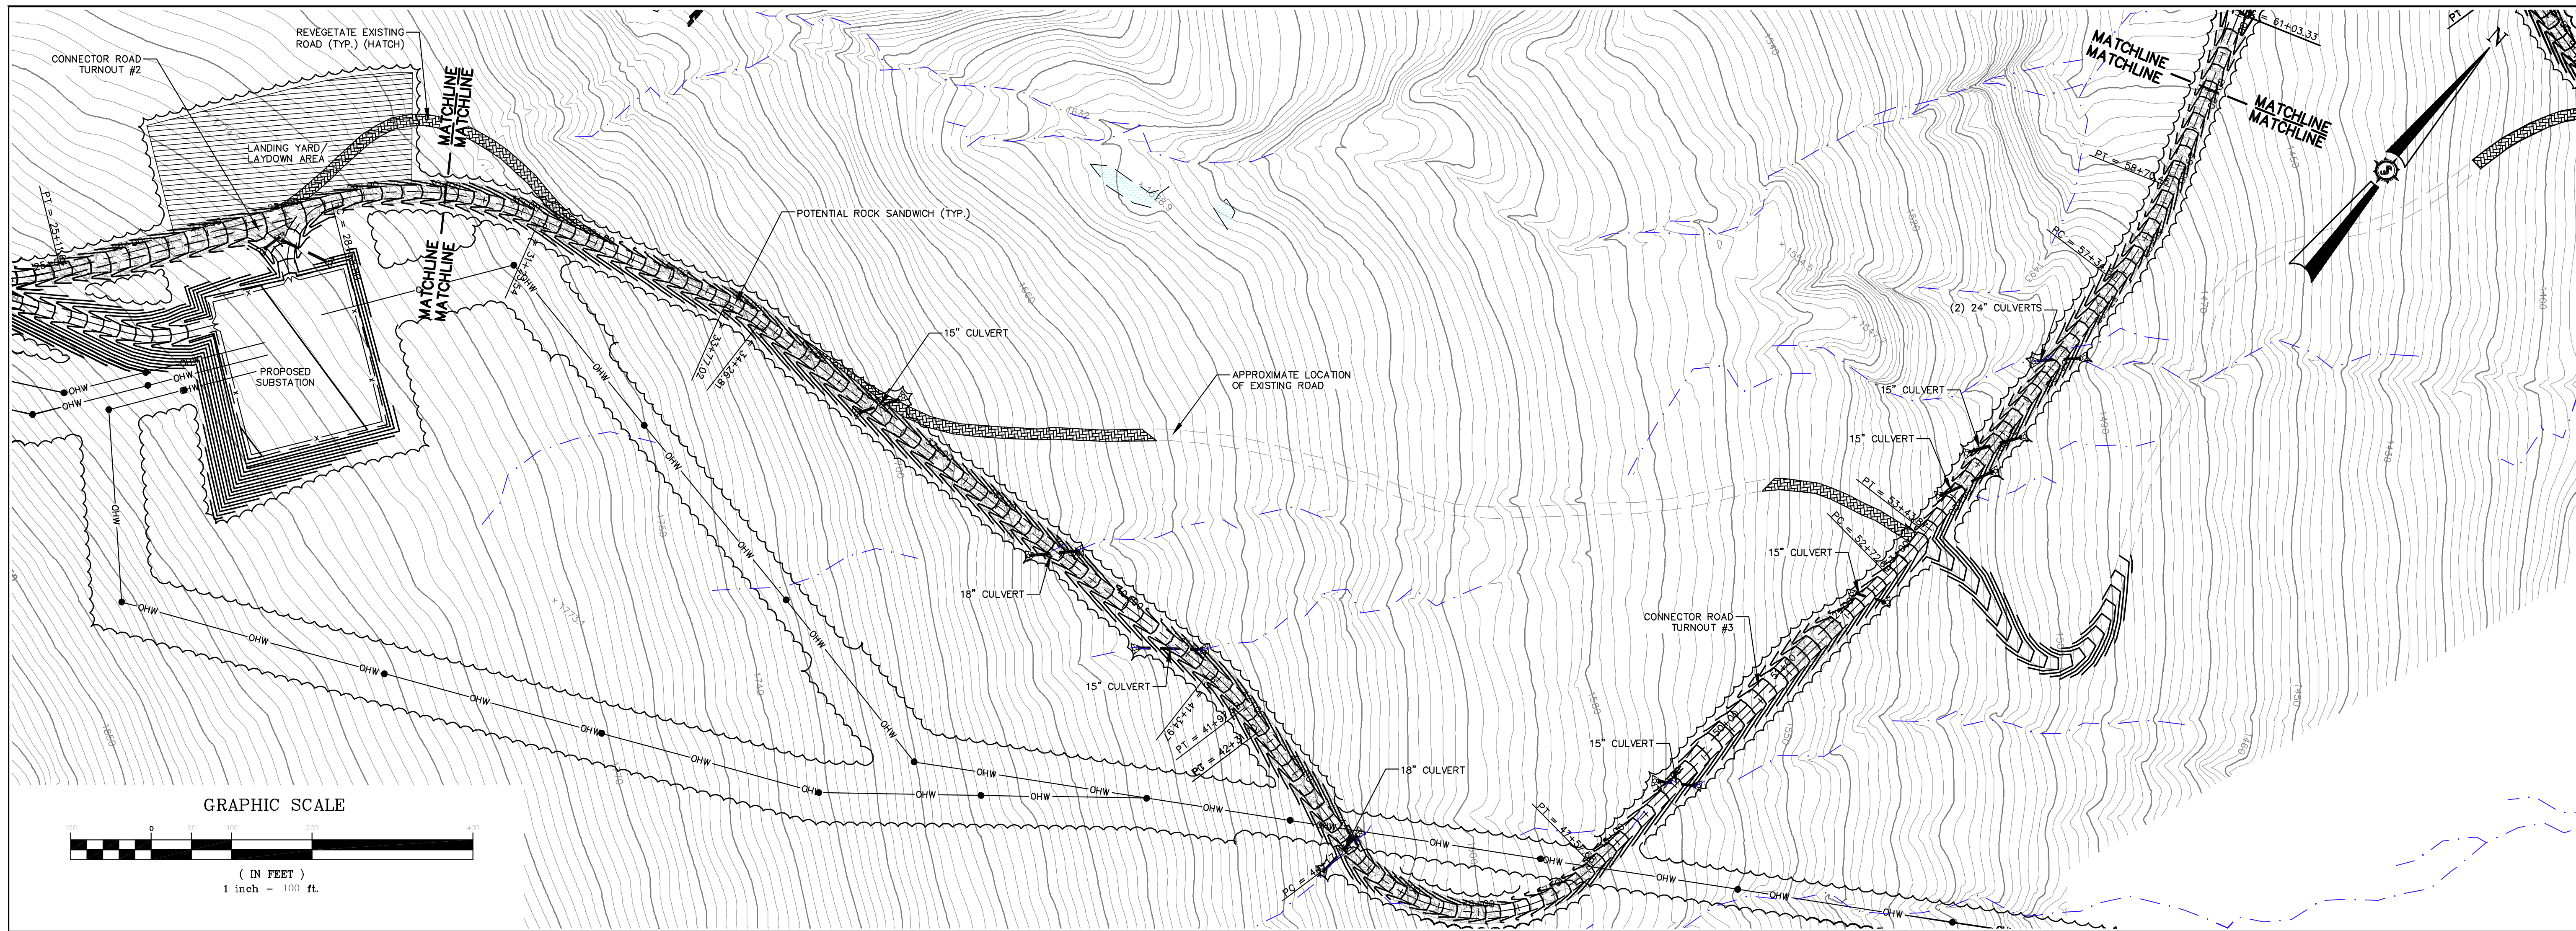


Rev. #	Drawn By	Description	Date

HIGHLAND WIND PROJECT
HIGHLAND WIND LLC

Project Location: HIGHLAND PLANTATION
 Drawing Description: CONNECTOR ROAD STA. 30+00 TO 60+00

Designed By: BOH
 Date: 12/11/2009
 Scale: H: 1"=100' V: 1"=50'

Checked: BOH
 Approved: BOH

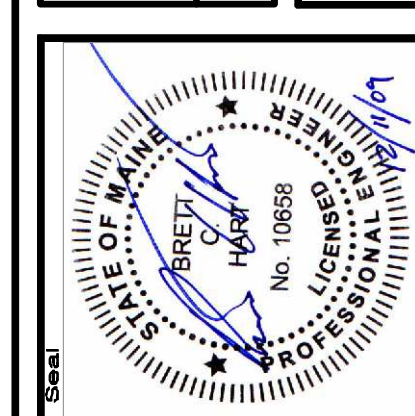




66060E

SEWALL
 AN INTEGRATED TEAM OF
 GEOSPATIAL ENGINEERING,
 SURVEYING AND NATURAL
 RESOURCE CONSULTANTS

JAMES W. SEWALL COMPANY
 800 686 7402
 SEWALL.COM

Phase: PERMIT
 Sheet No.: C-105

NOT FOR CONSTRUCTION

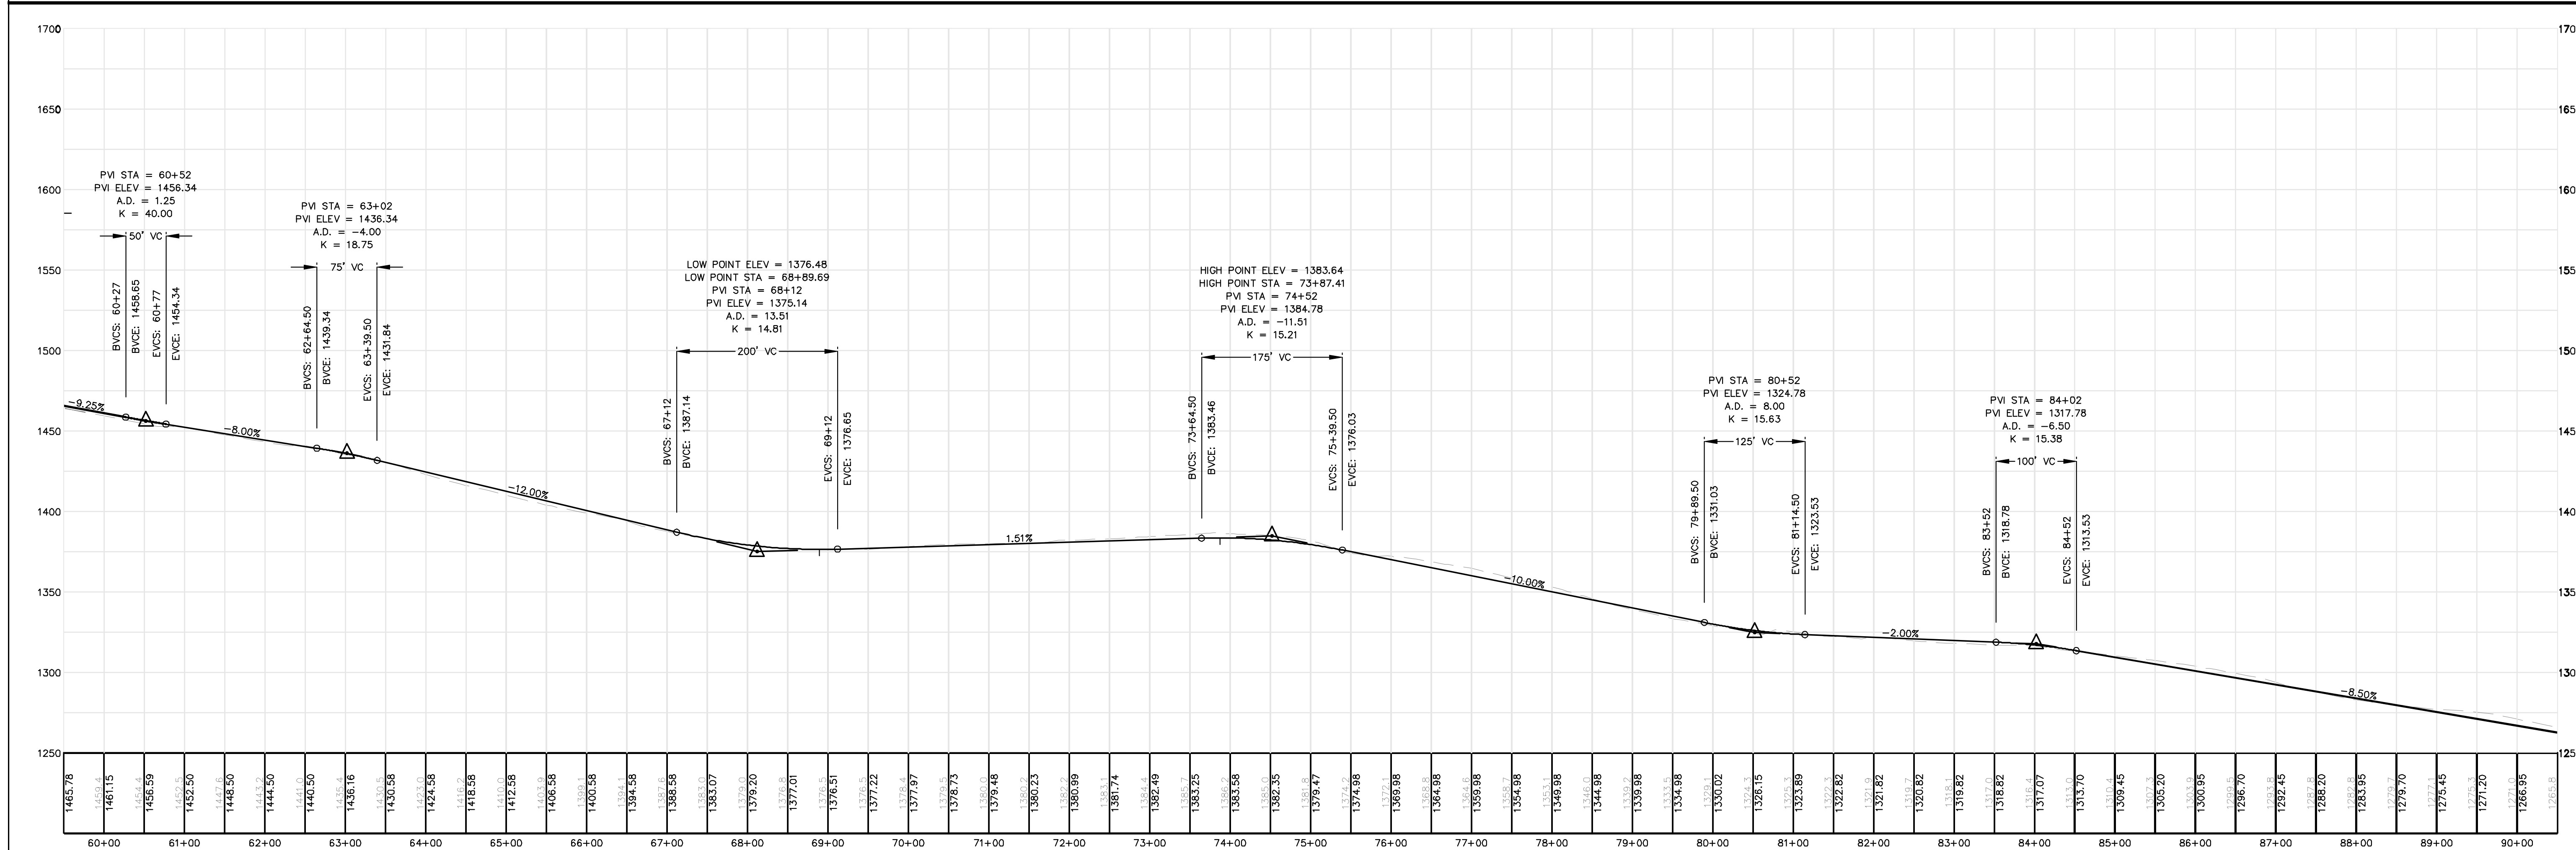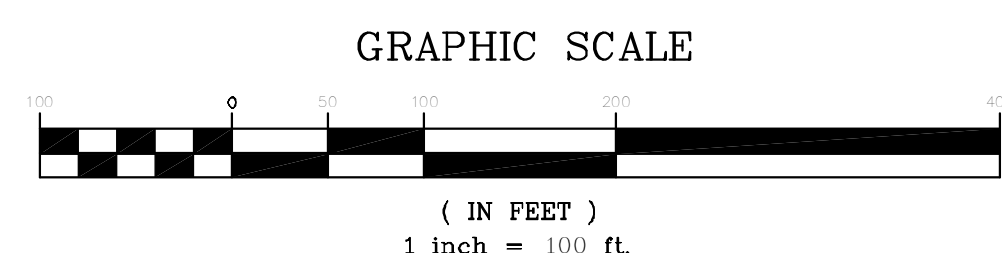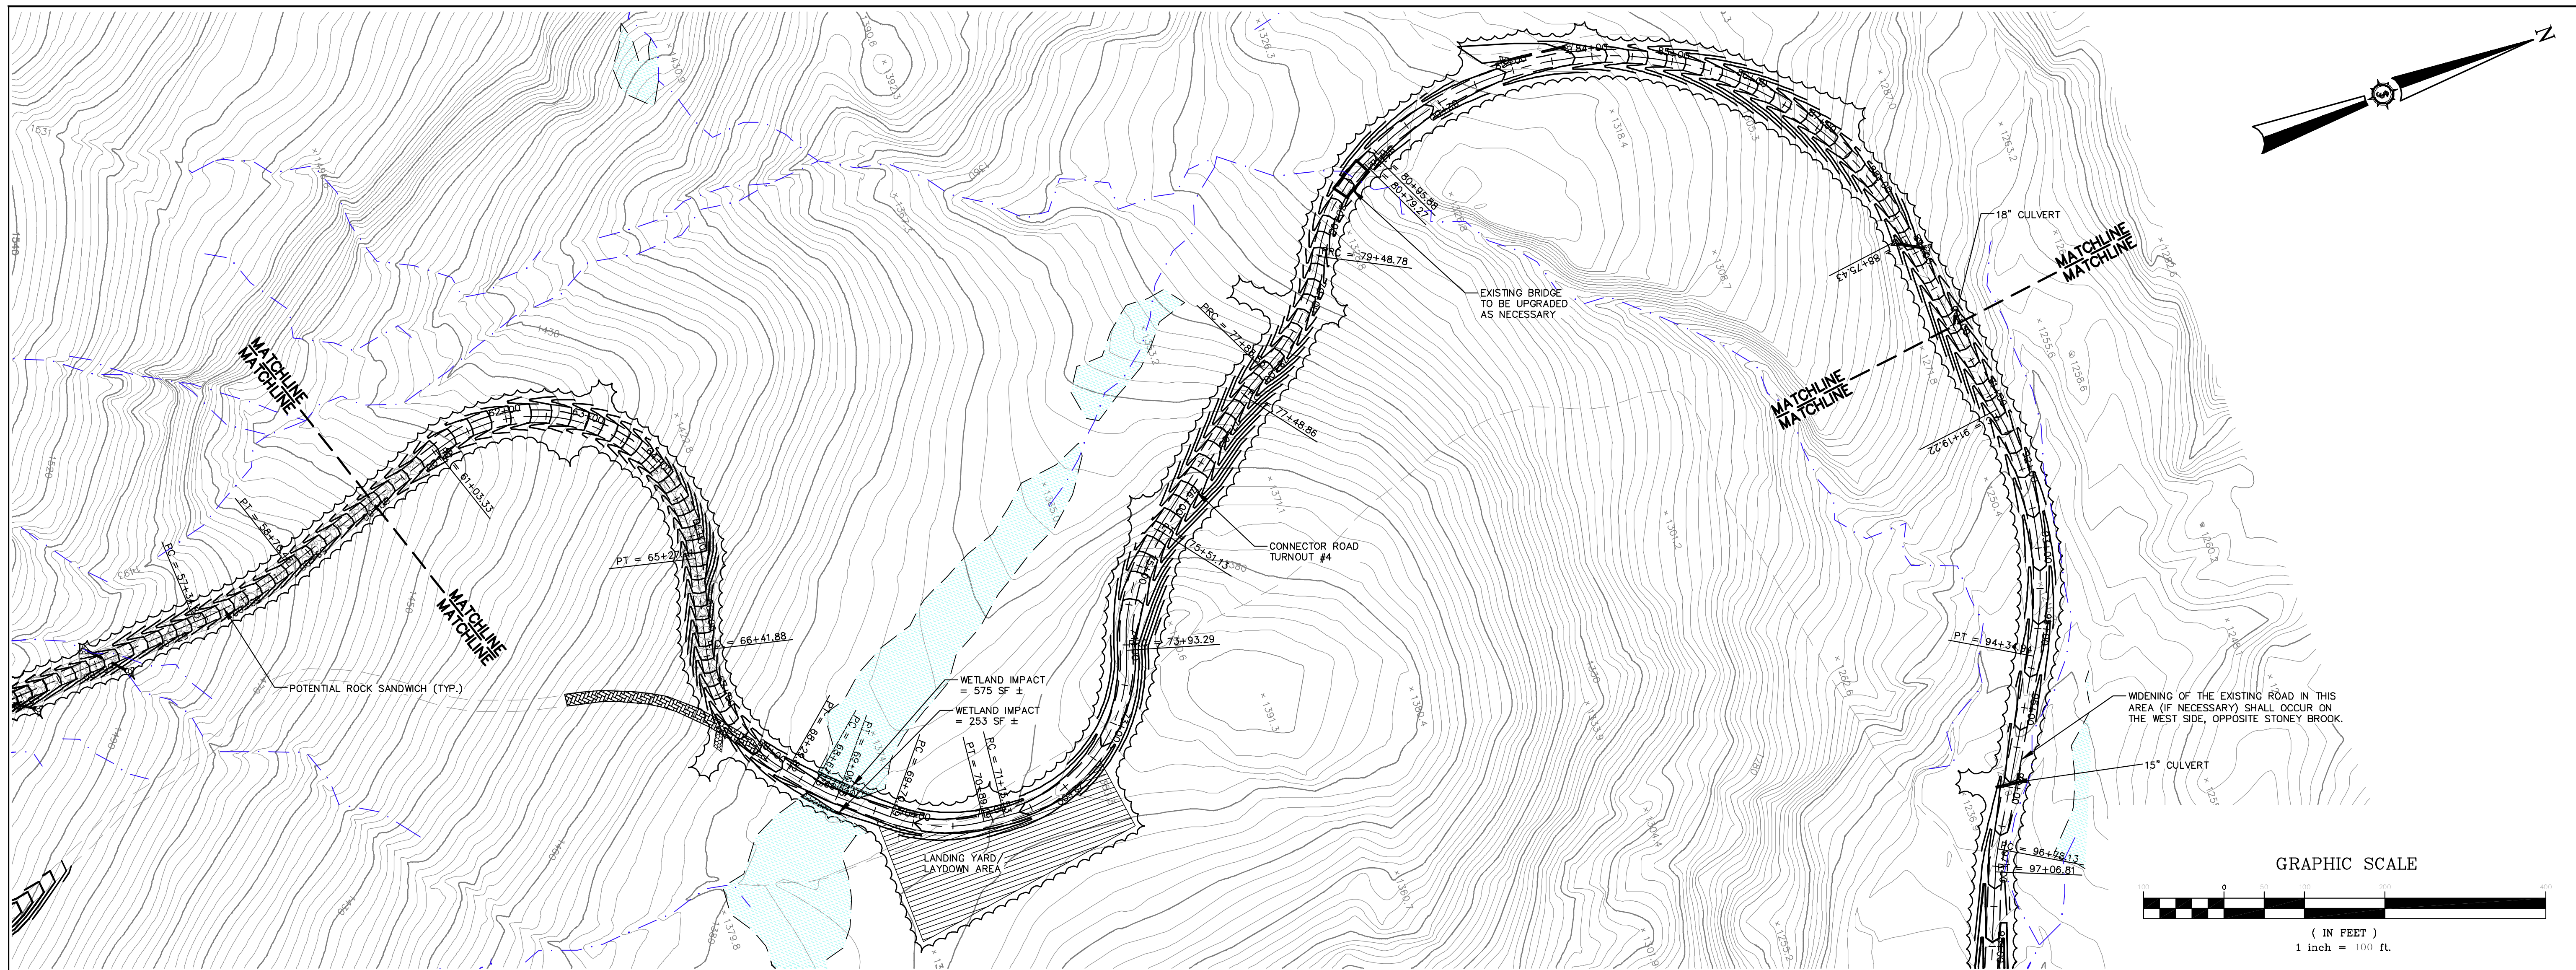


Rev. #	Drawn By	Description

HIGHLAND WIND PROJECT
HIGHLAND WIND LLC

Project Location: HIGHLAND PLANTATION
 Drawing Description: CONNECTOR ROAD STA. 60+00 TO 90+00

Designed By: BOH
 Date: 12/11/2009
 Scale: H: 1"=100' V: 1"=50'

Checked: BOH
 PG

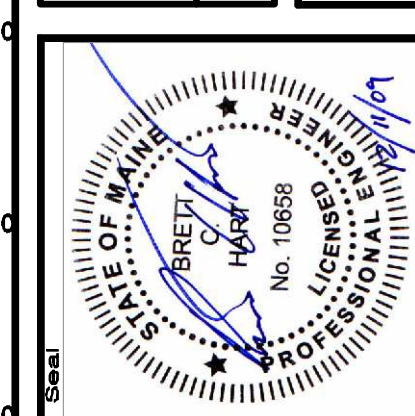

66060E




SEWALL
 AN INTEGRATED TEAM OF
 GEOSPATIAL ENGINEERING,
 SURVEYING AND NATURAL
 RESOURCE CONSULTANTS

JAMES W. SEWALL COMPANY Since 1880
 800 686 7402
 SEWALL.COM




Phase: **PERMIT**

Sheet No.: **C-106**

NOT FOR CONSTRUCTION

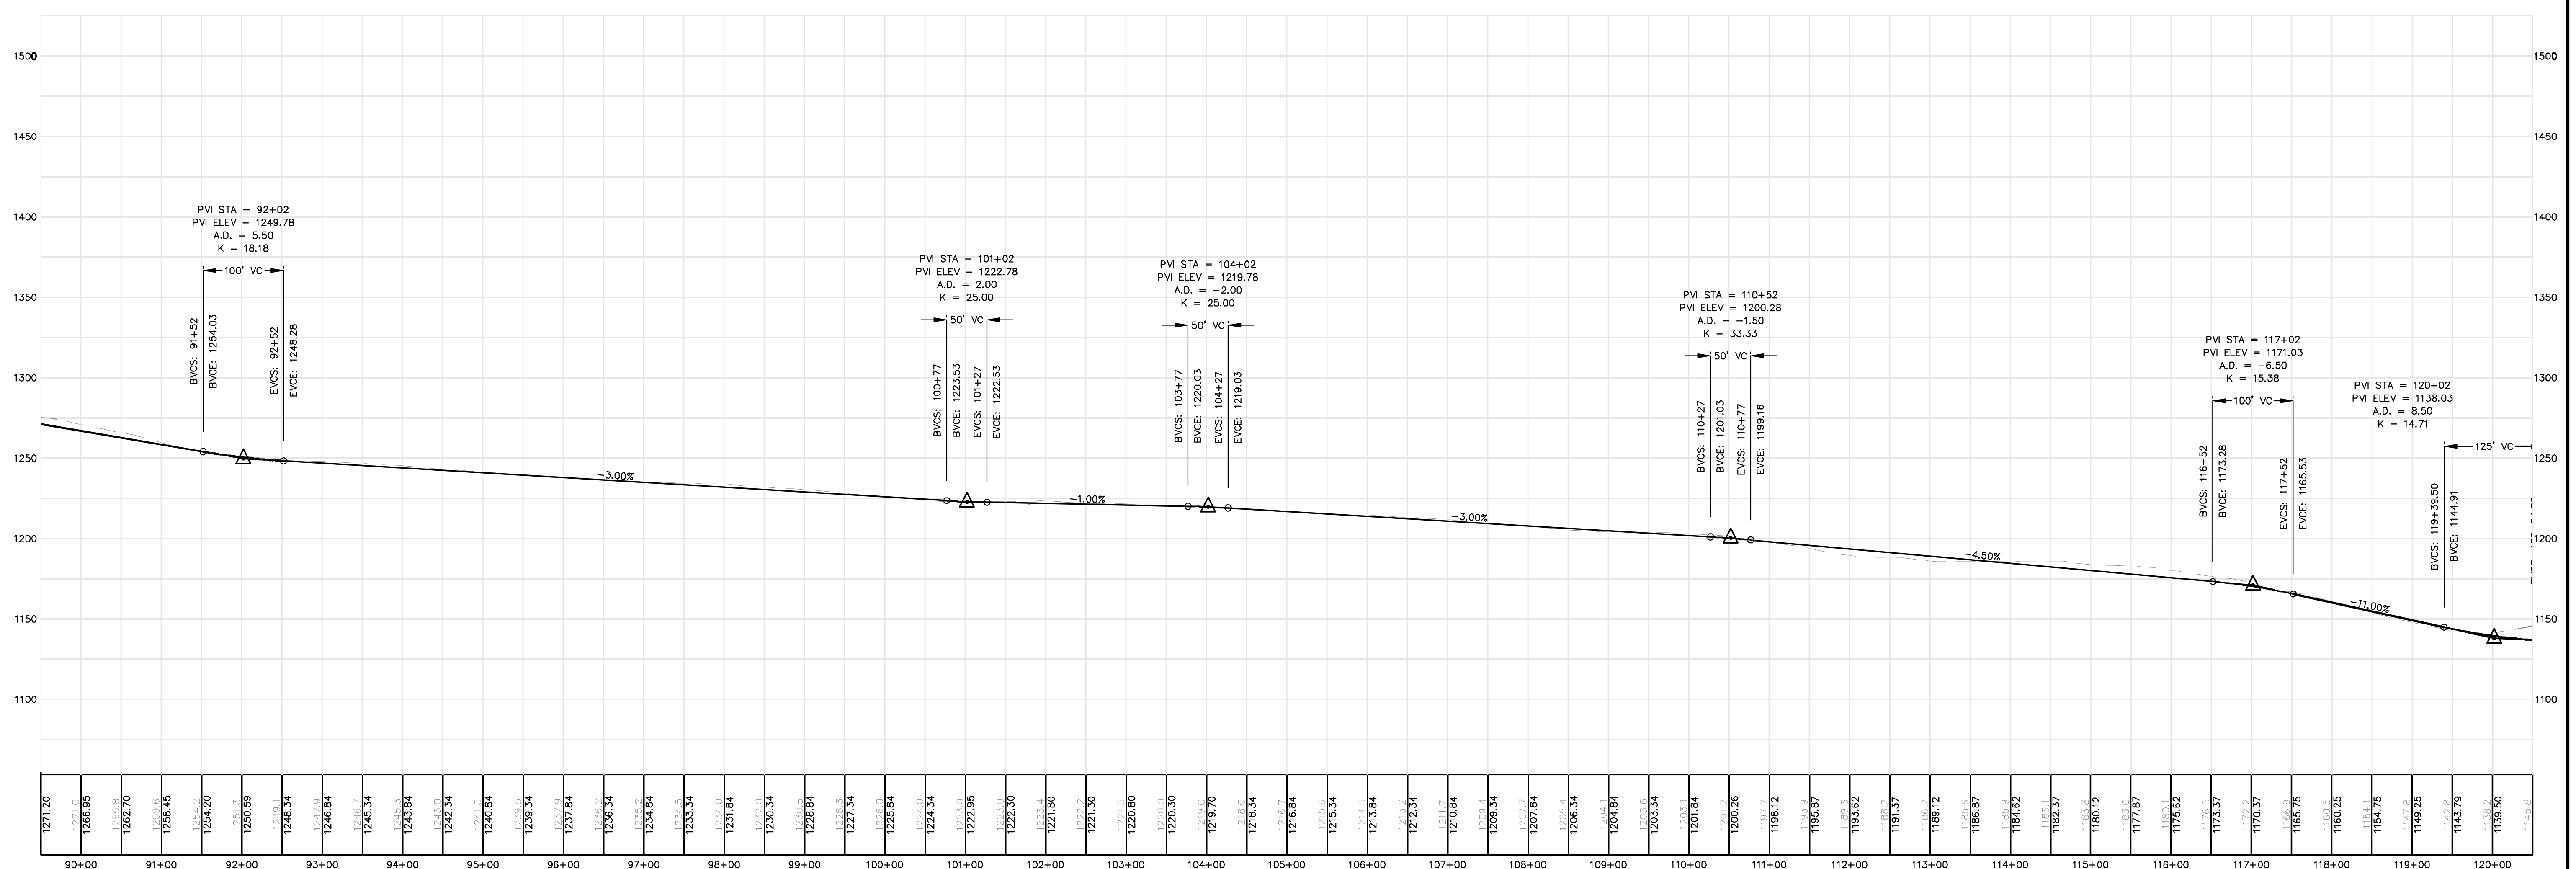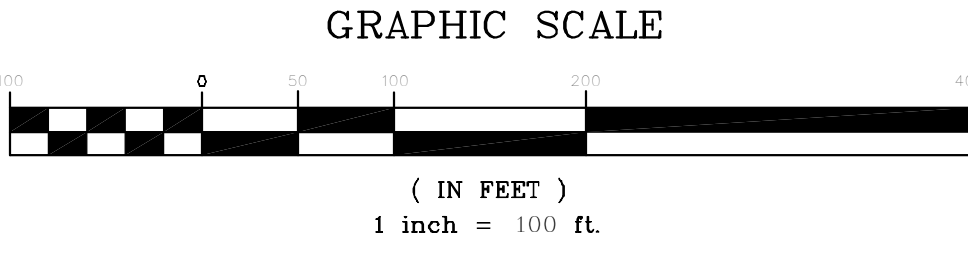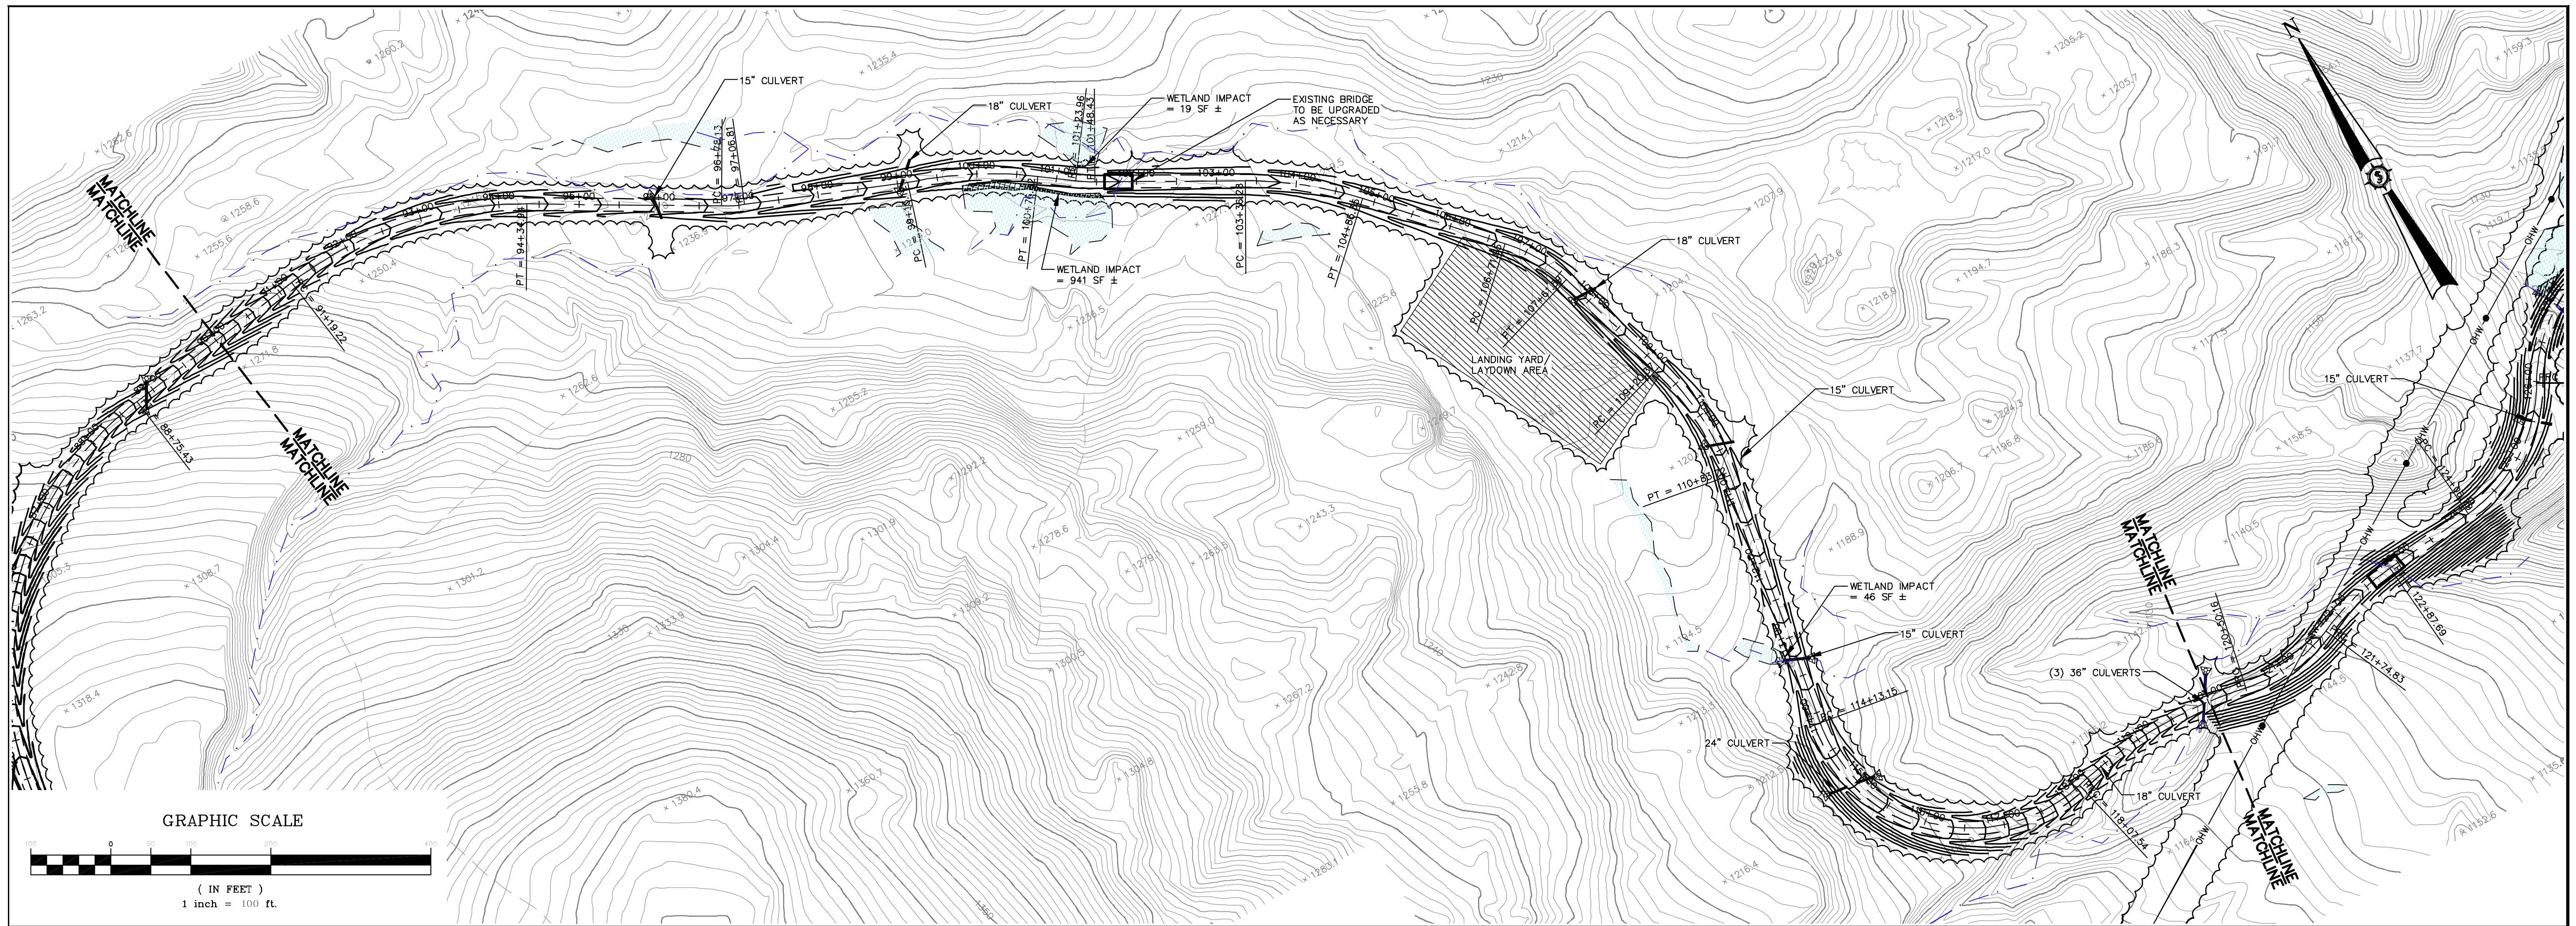

1271.20	1271.10	1266.95	1262.70	1258.45	1254.20	1250.59	1246.34	1242.09	1004.09	1000.84	996.59	992.34	2.09	-2.16	-6.41	-10.66	-3066.41
---------	---------	--------	--------	-------	-------	------	------	-------	-------	--------	--------	---------	---------	----------	----------	

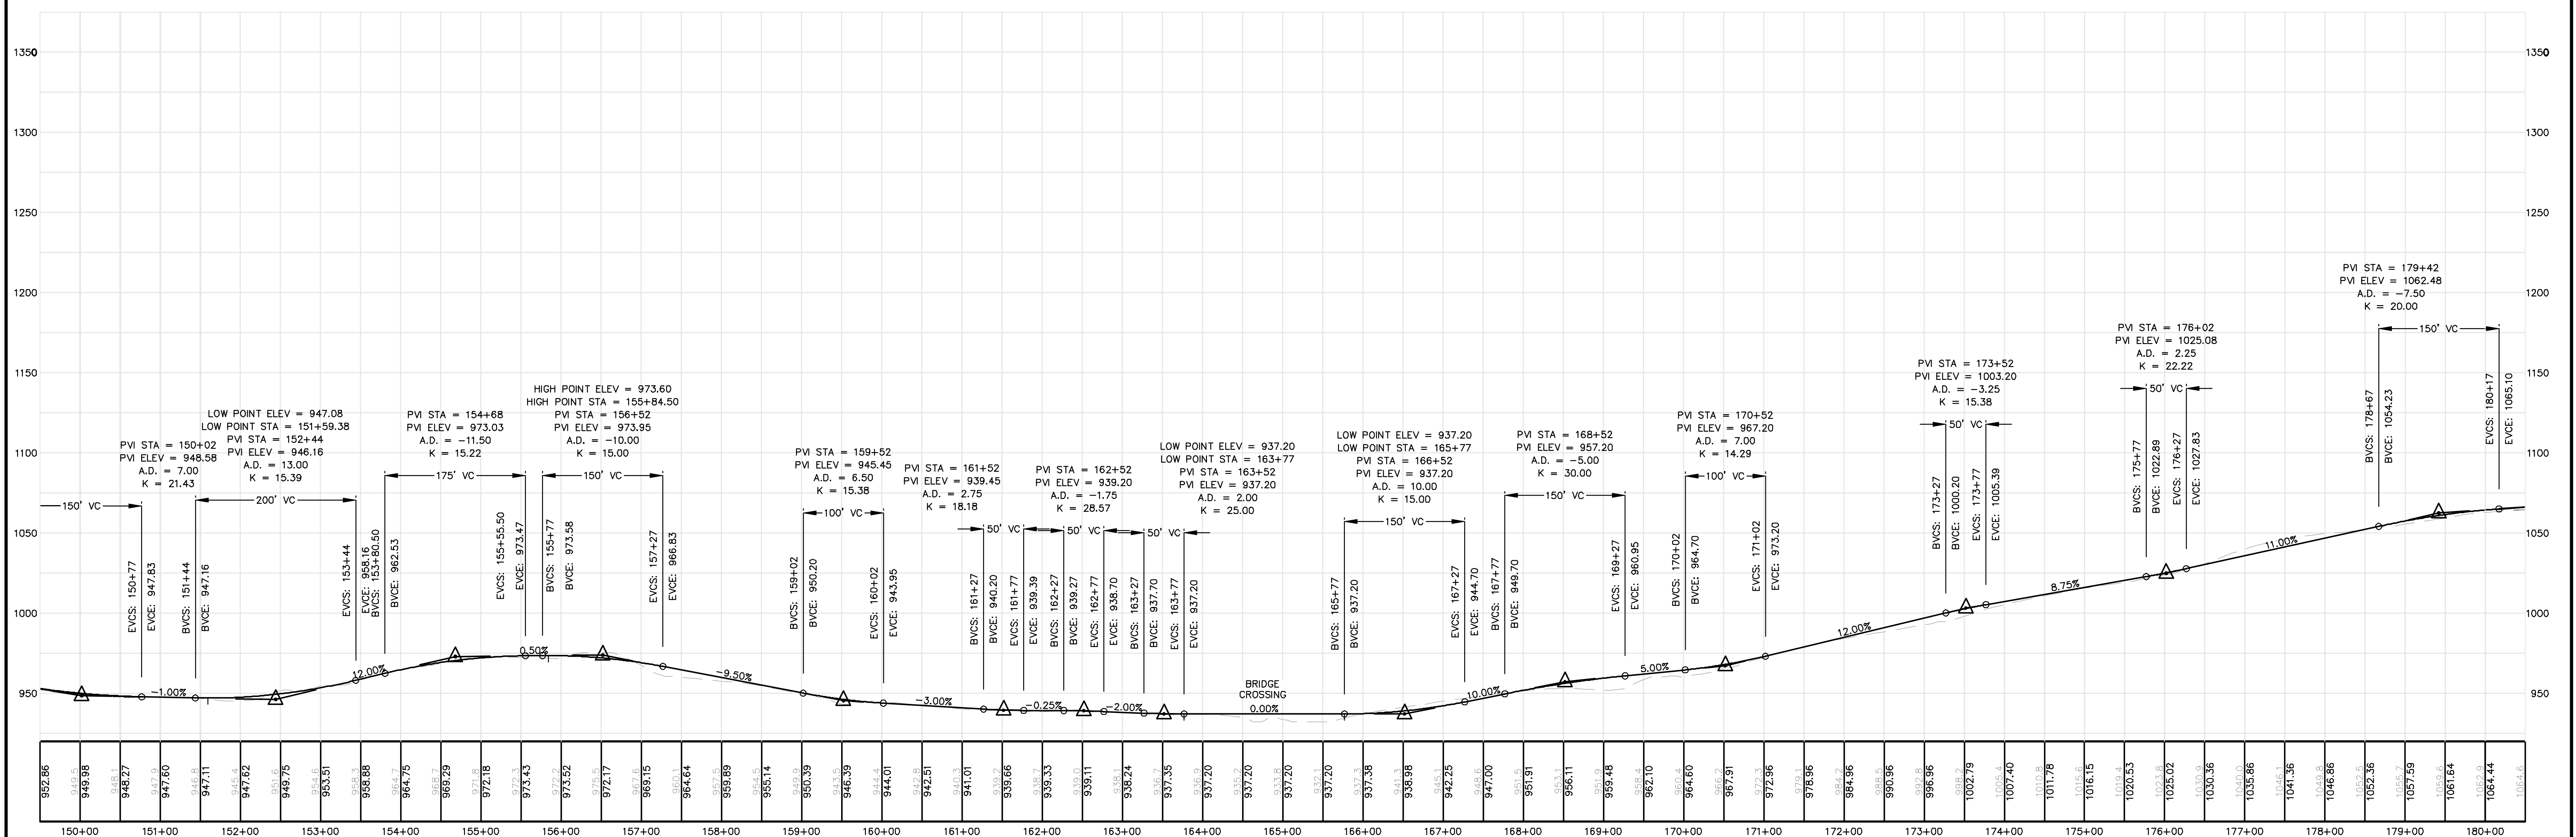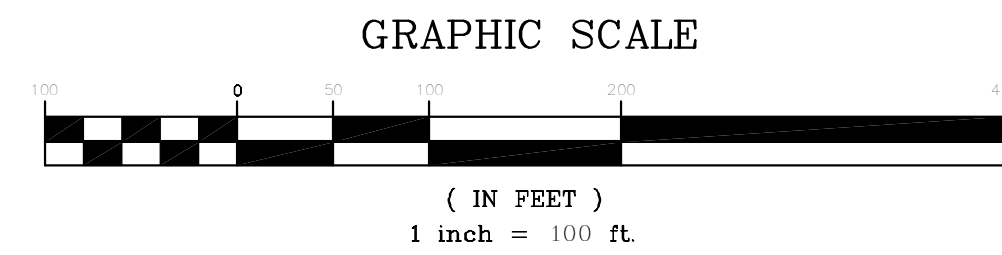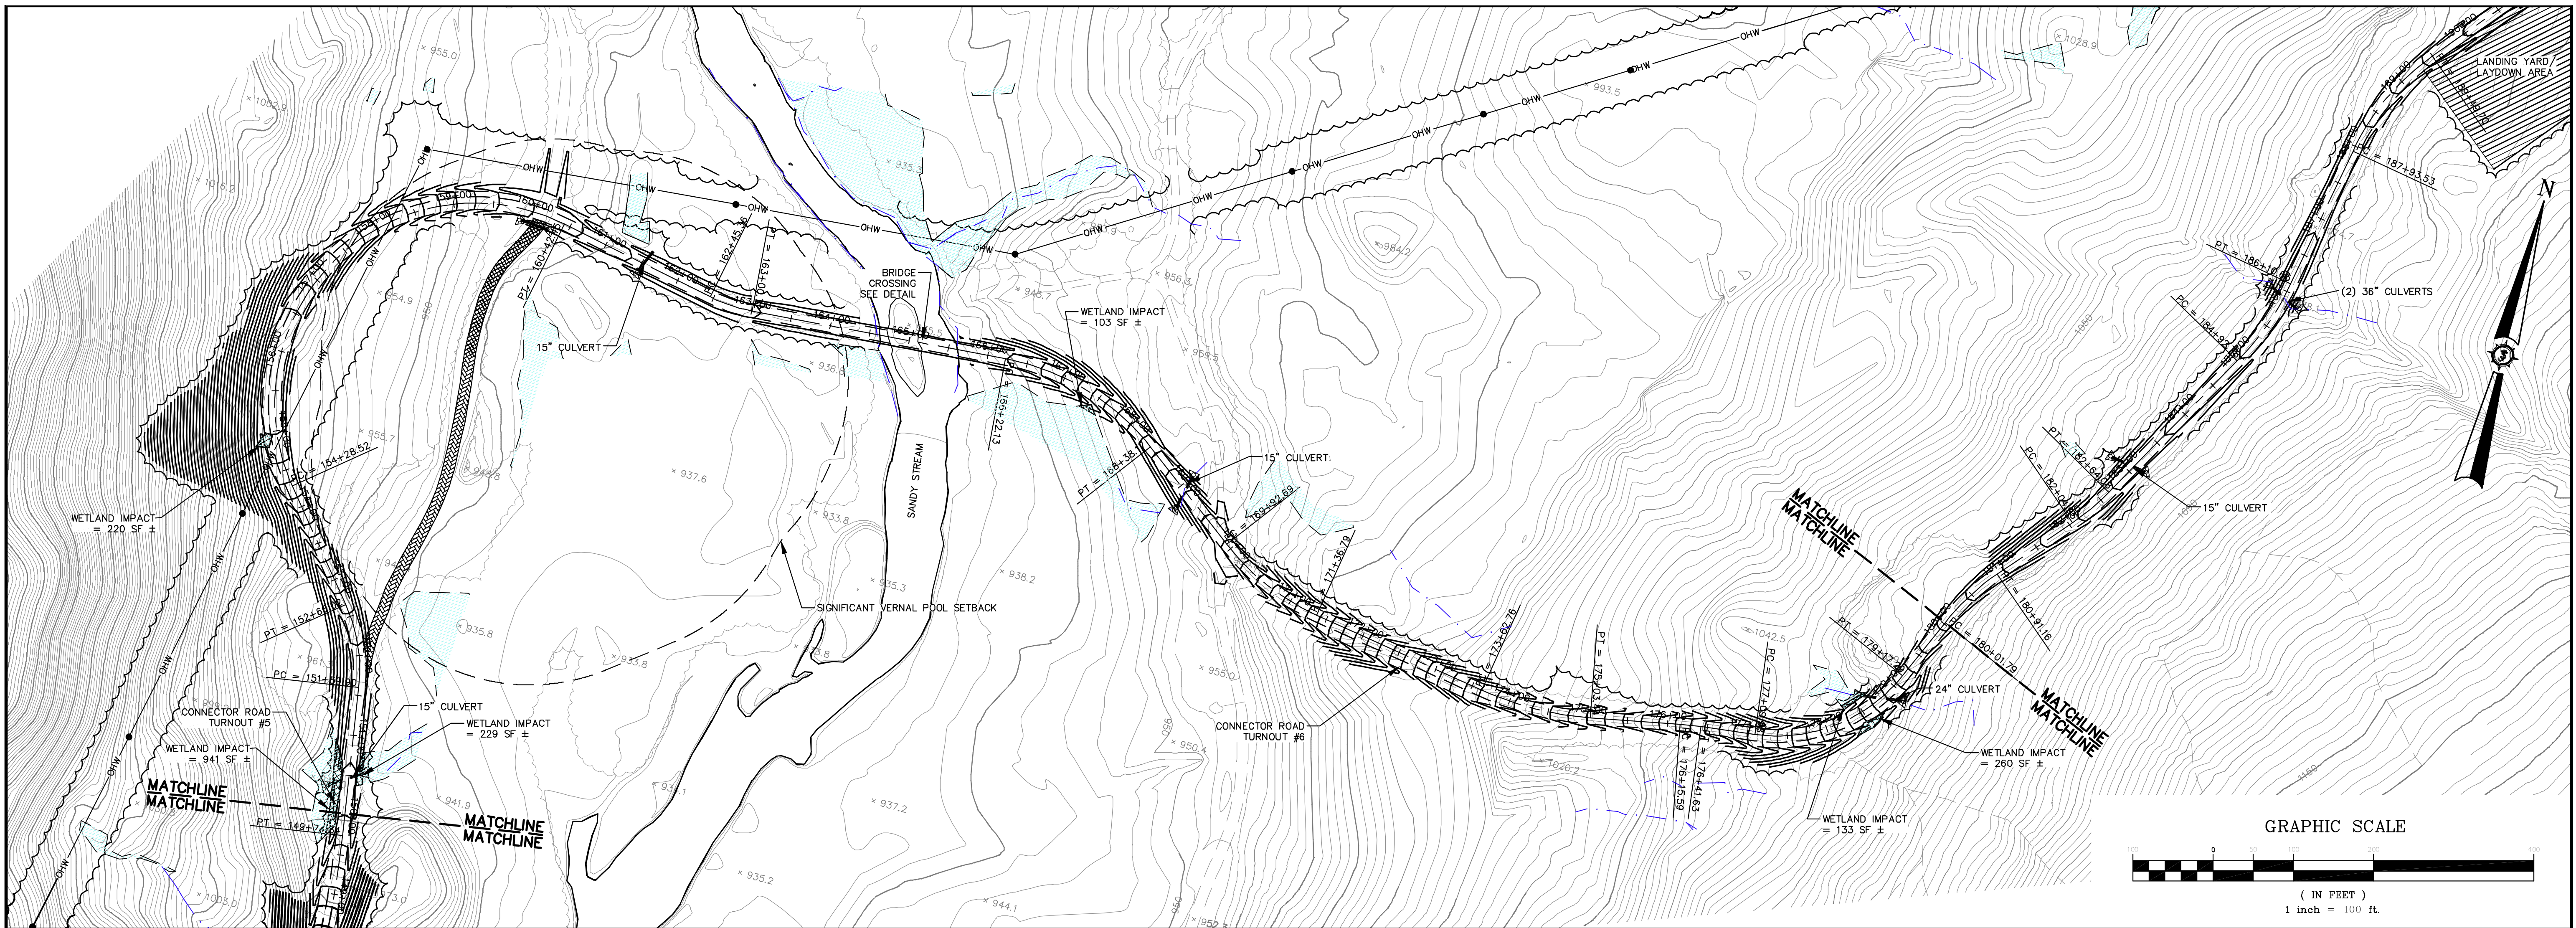

Drawn By	JPM
Checked	PG


Designed By	BCH
Date	12/11/2009
Scale	H: 1" = 100' V: 1" = 50'
Approved	BCH

HIGHLAND WIND PROJECT
HIGHLAND WIND LLC

Project Location
HIGHLAND PLANTATION

Drawing Description
CONNECTOR ROAD STA. 150+00 TO 180+00

Rev. # | Date | Description

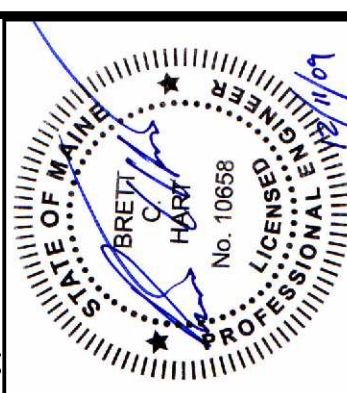

66060E

AN INTEGRATED TEAM OF
GEOSPATIAL ENGINEERING,
SURVEYING AND NATURAL
RESOURCE CONSULTANTS

SEWALL
JAMES W. SEWALL COMPANY (Since 1880)
SEWALL.COM
800.448.4202

Phase
PERMIT

Sheet No.
C-109


NOT FOR CONSTRUCTION



Rev. #	Drawn By	Description	Date


Designed By	JPM
Date	12/11/2009
Scale	H: 1"=100' V: 1"=50'
Checked	BOH
Approved	PG




HIGHLAND WIND PROJECT
HIGHLAND WIND LLC
 Project Location
 HIGHLAND PLANTATION
CONNECTOR ROAD
STA. 180+00 TO 210+00

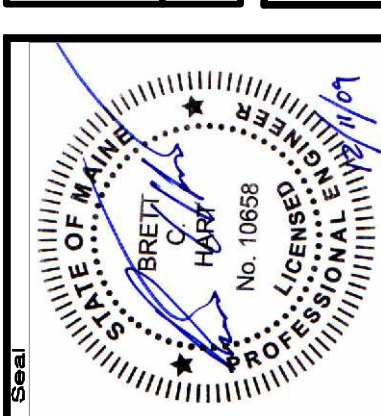

66060E
SEWALL
 AN INTEGRATED TEAM OF
 GEOSPATIAL ENGINEERING,
 SURVEYING AND NATURAL
 RESOURCE CONSULTANTS
 JAMES W. SEWALL COMPANY Since 1880
 SEWALL.COM 800.686.7402

Phase
PERMIT
 Sheet No.
C-110

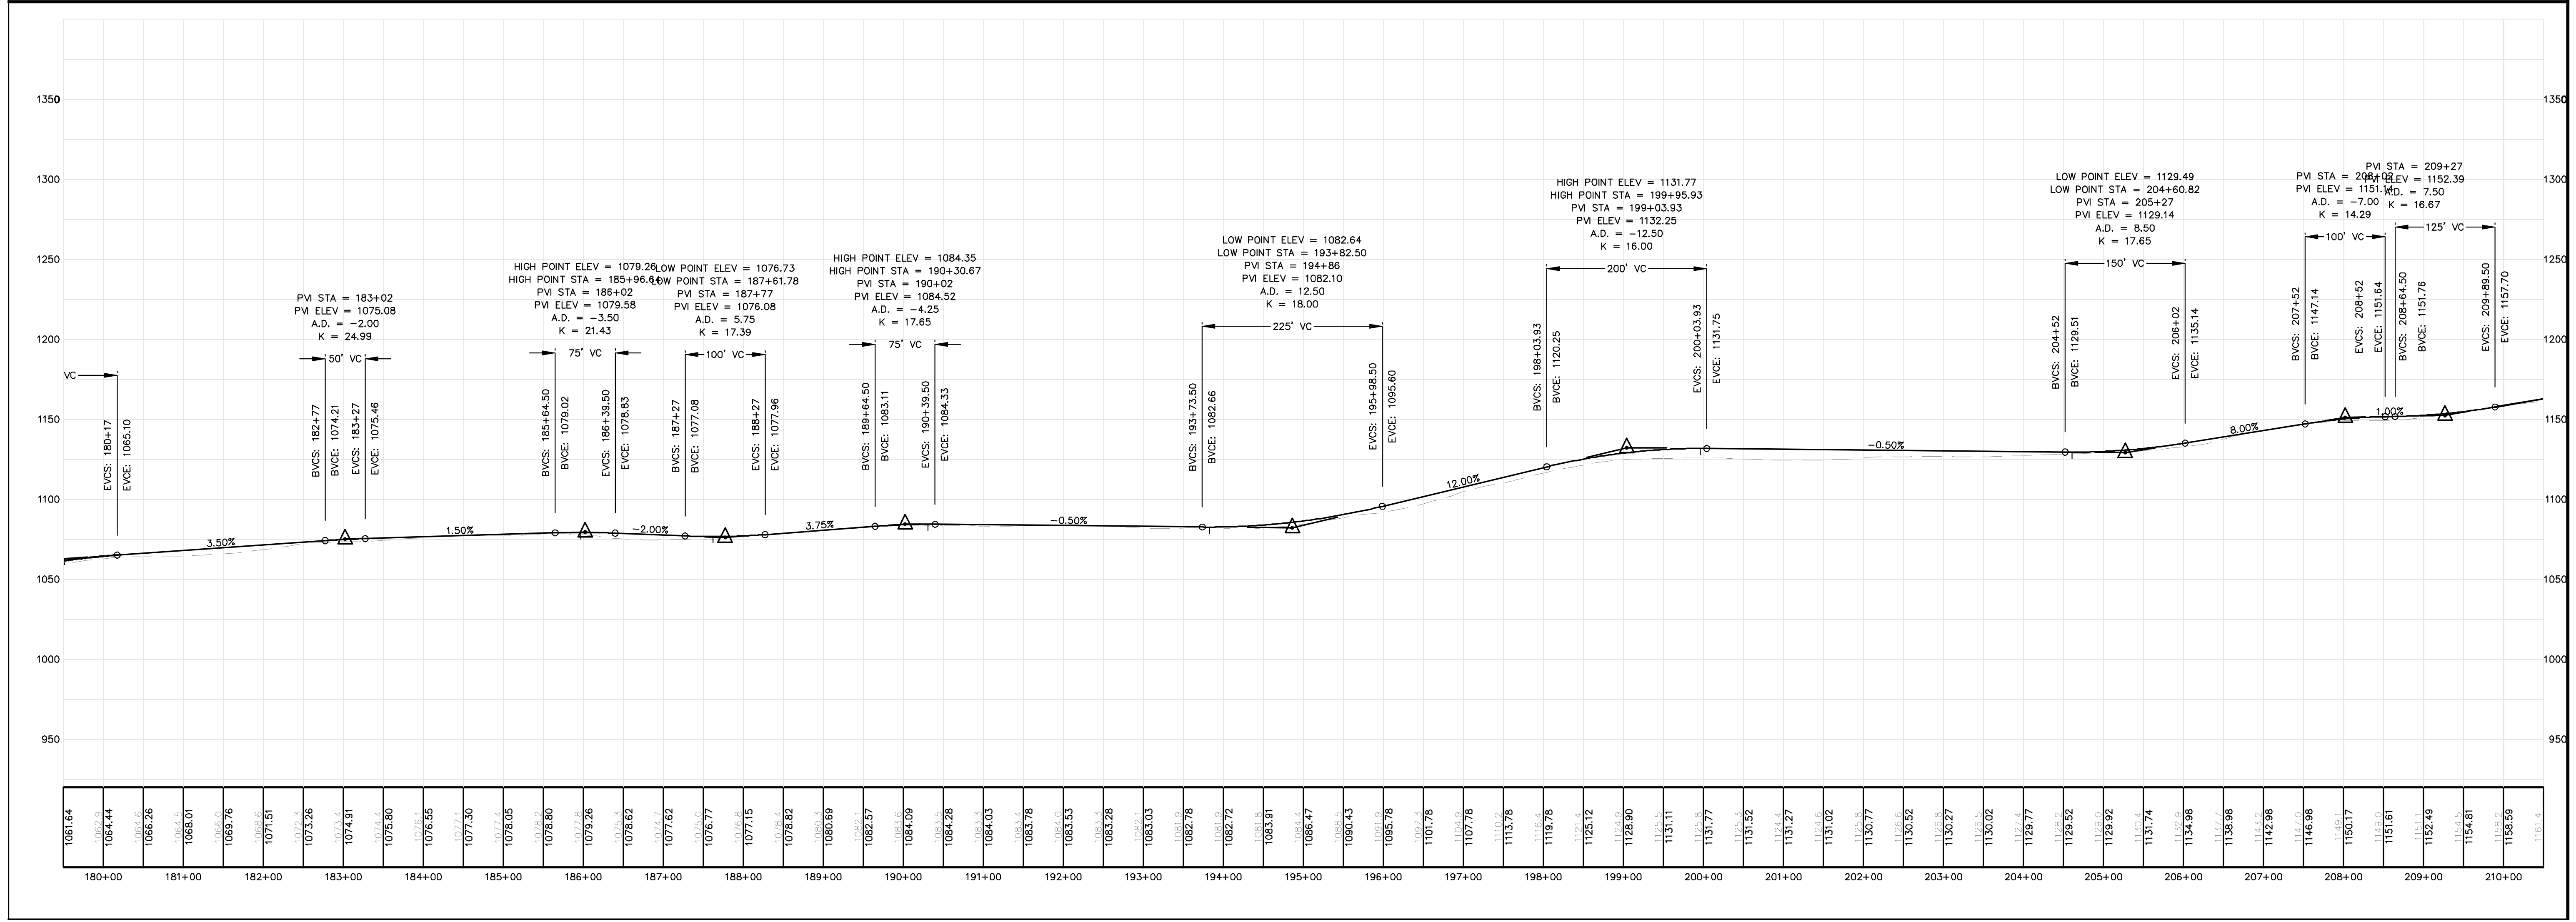

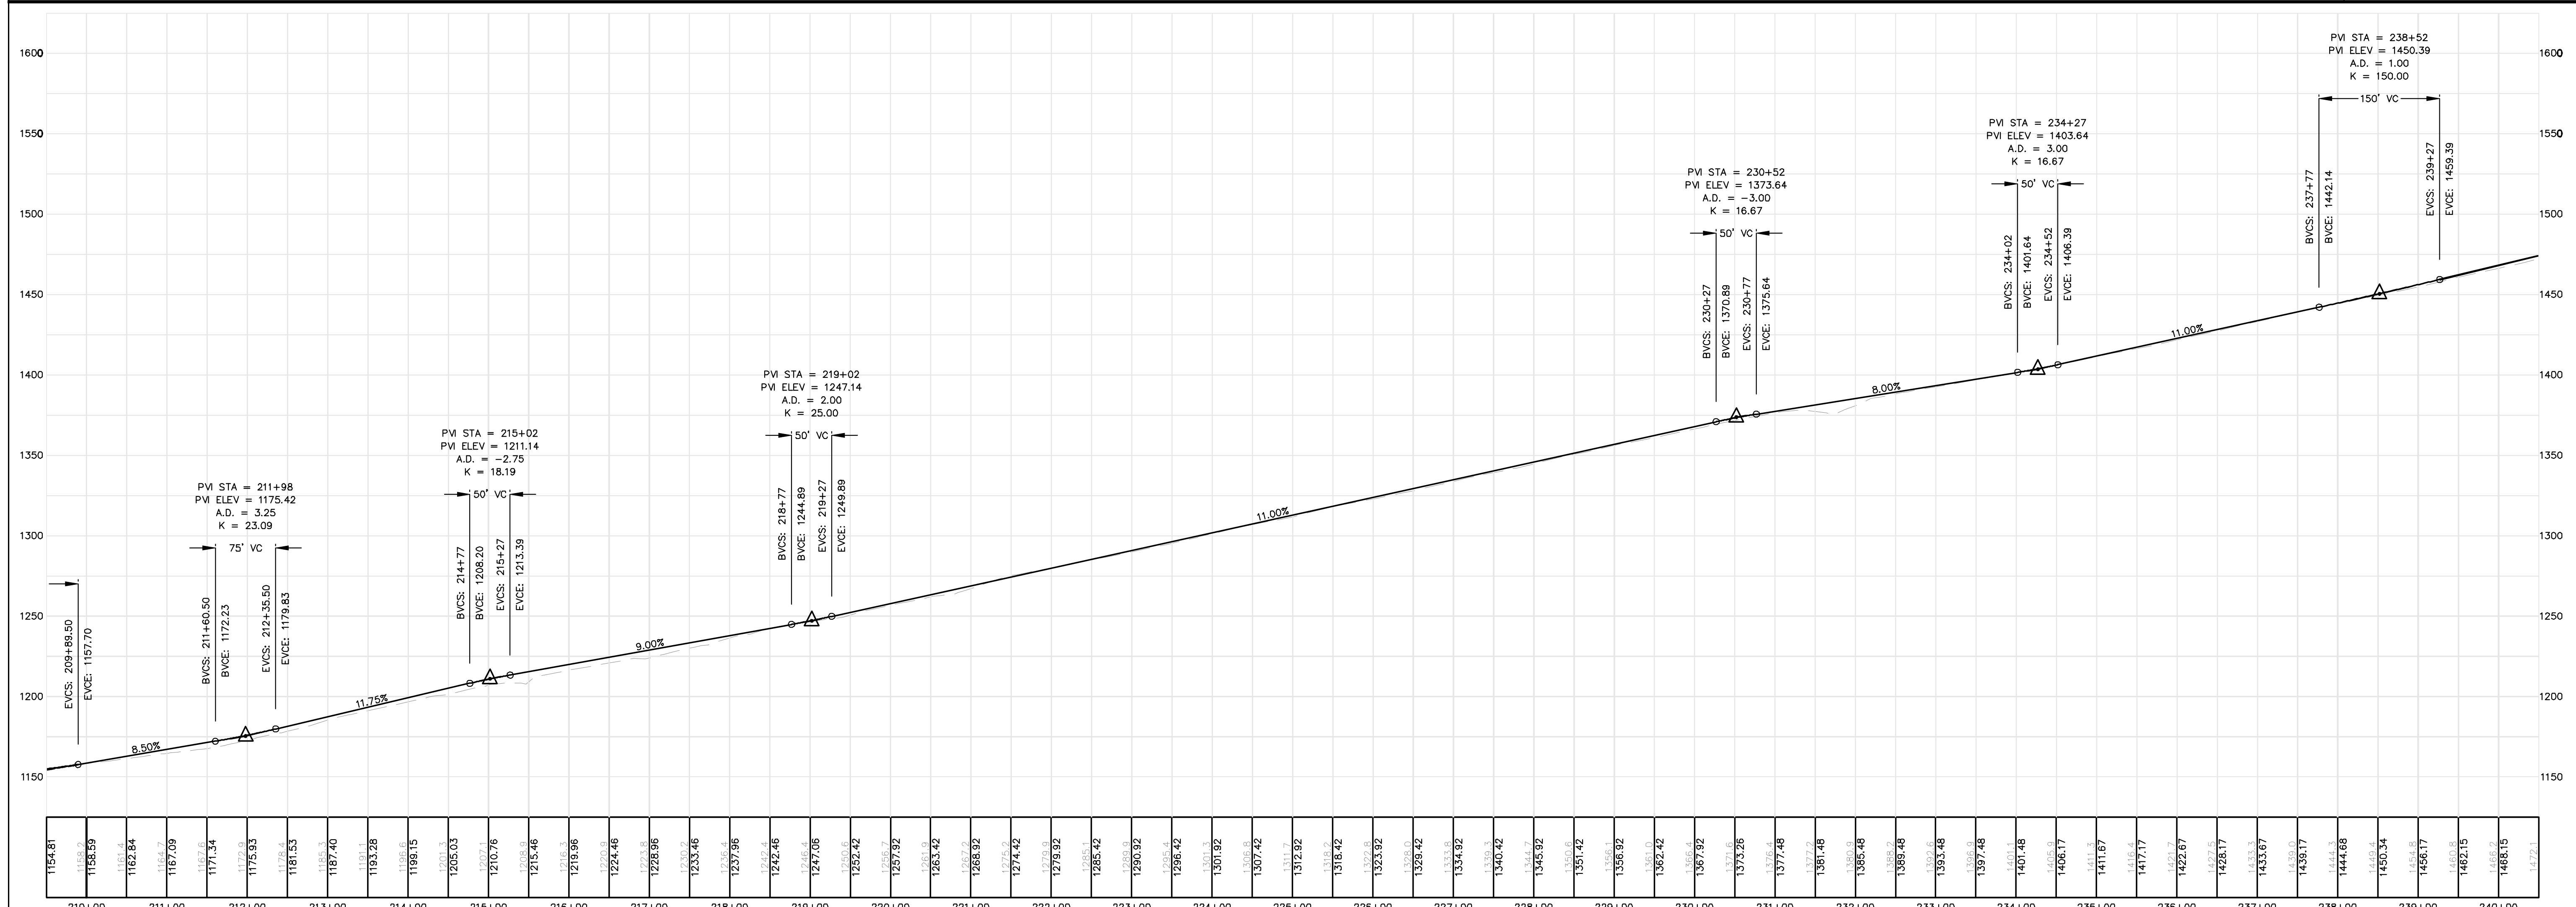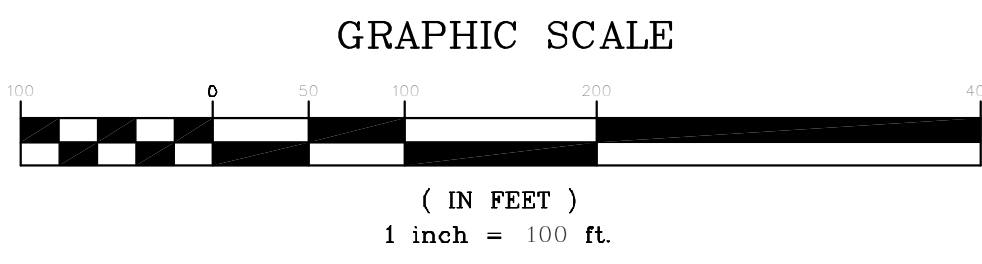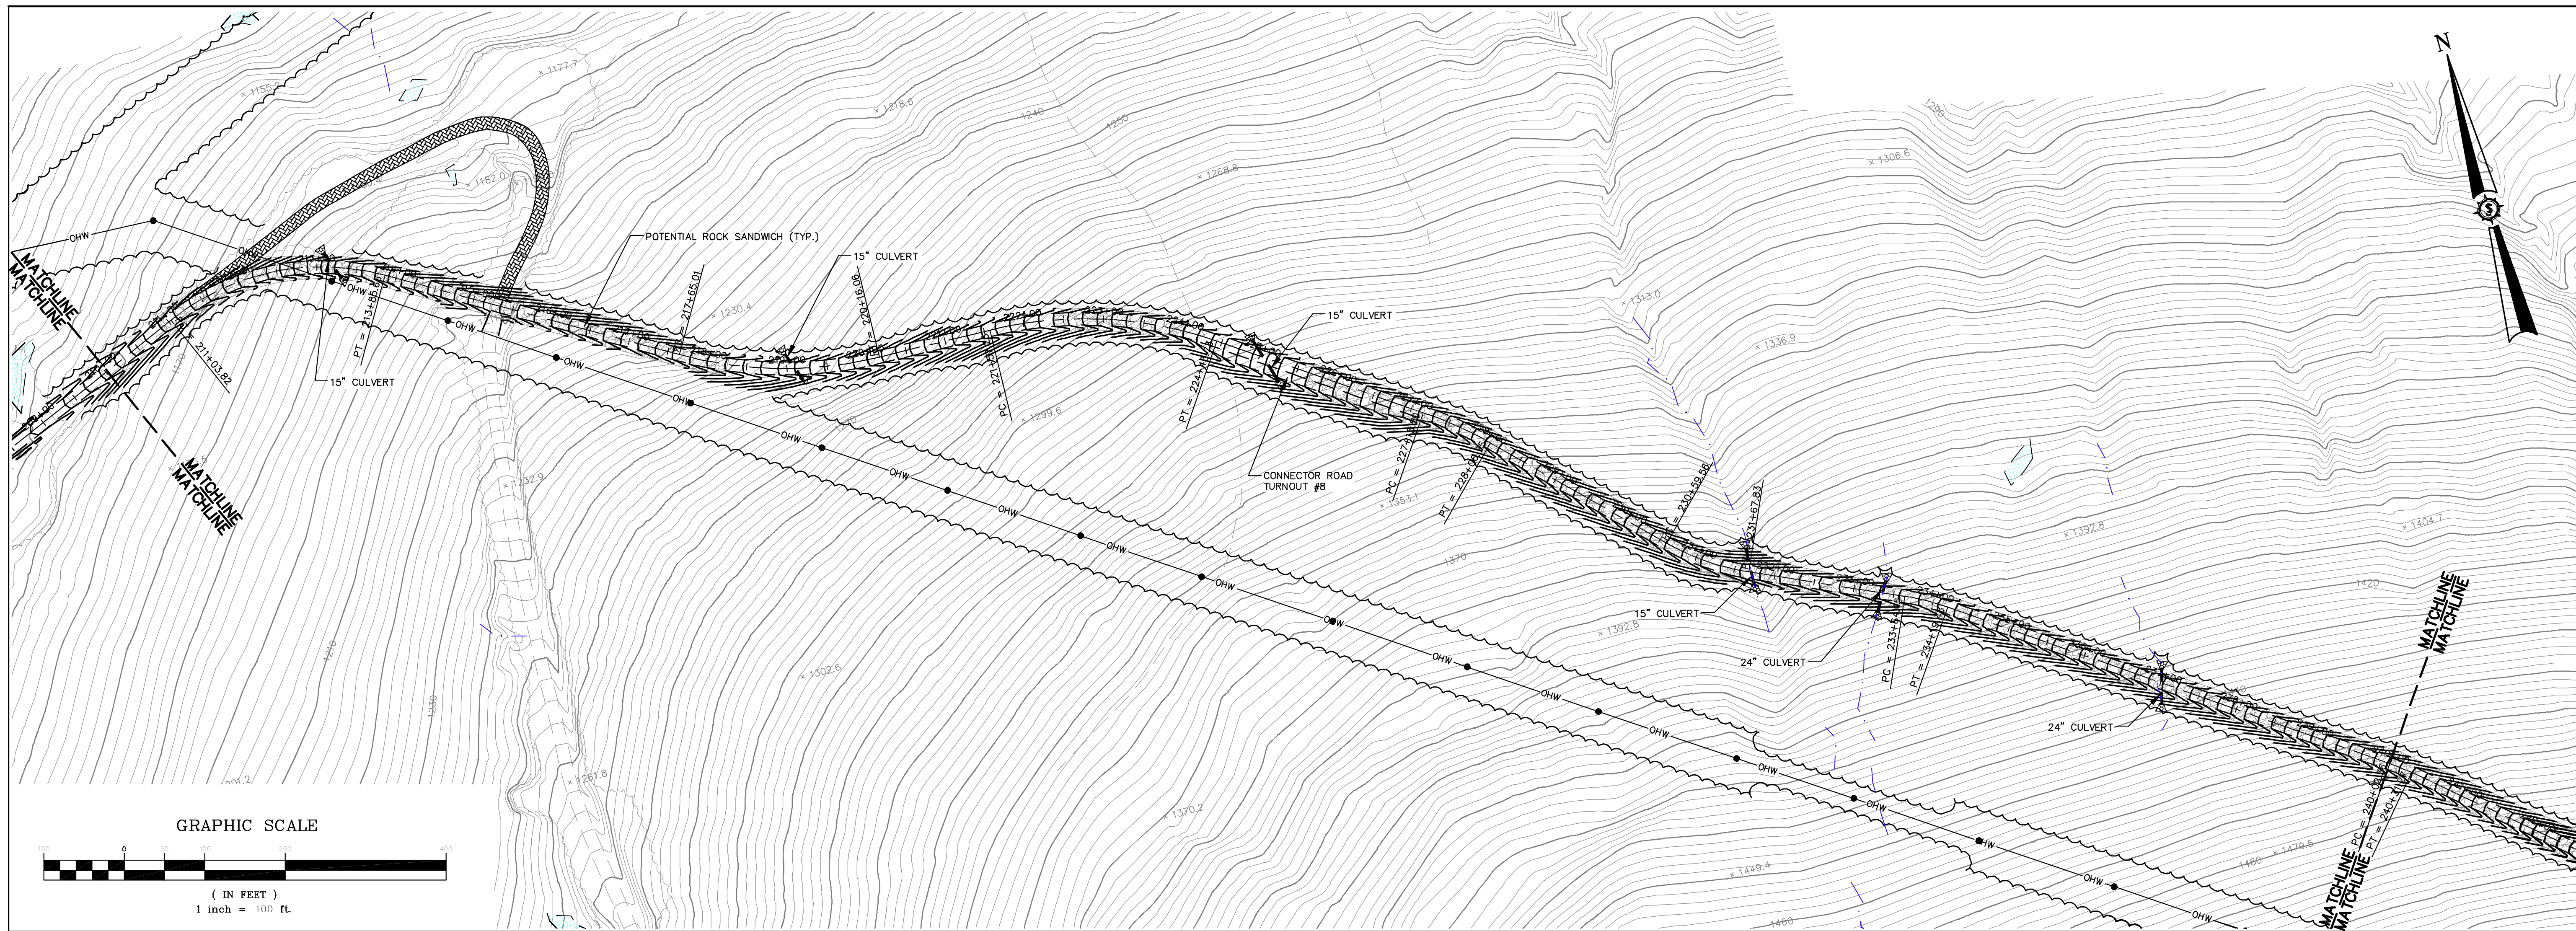


Rev. #	Drawn By	Description	Date

HIGHLAND WIND PROJECT
HIGHLAND WIND LLC

Project Location: HIGHLAND PLANTATION
 Drawing Description: CONNECTOR ROAD STA. 210+00 TO 240+00

Designed By: BOH
 Date: 12/11/2009
 Scale: H: 1"=100' V: 1"=50'

Checked: BOH
 PG

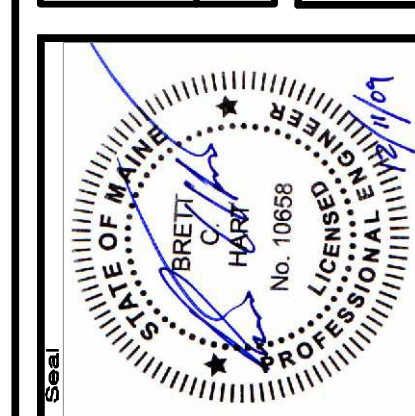

66060E



SEWALL
 AN INTEGRATED TEAM OF
 GEOSPATIAL ENGINEERING,
 SURVEYING AND NATURAL
 RESOURCE CONSULTANTS

JAMES W. SEWALL COMPANY Since 1880
 800 686 7402
 SEWALL.COM

Phase: **PERMIT**

Sheet No.: **C-111**

NOT FOR CONSTRUCTION

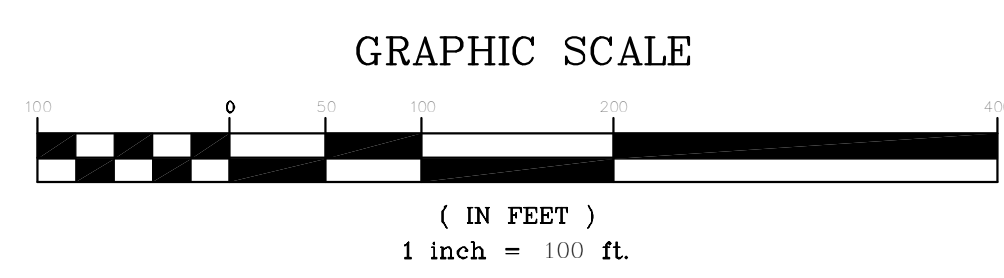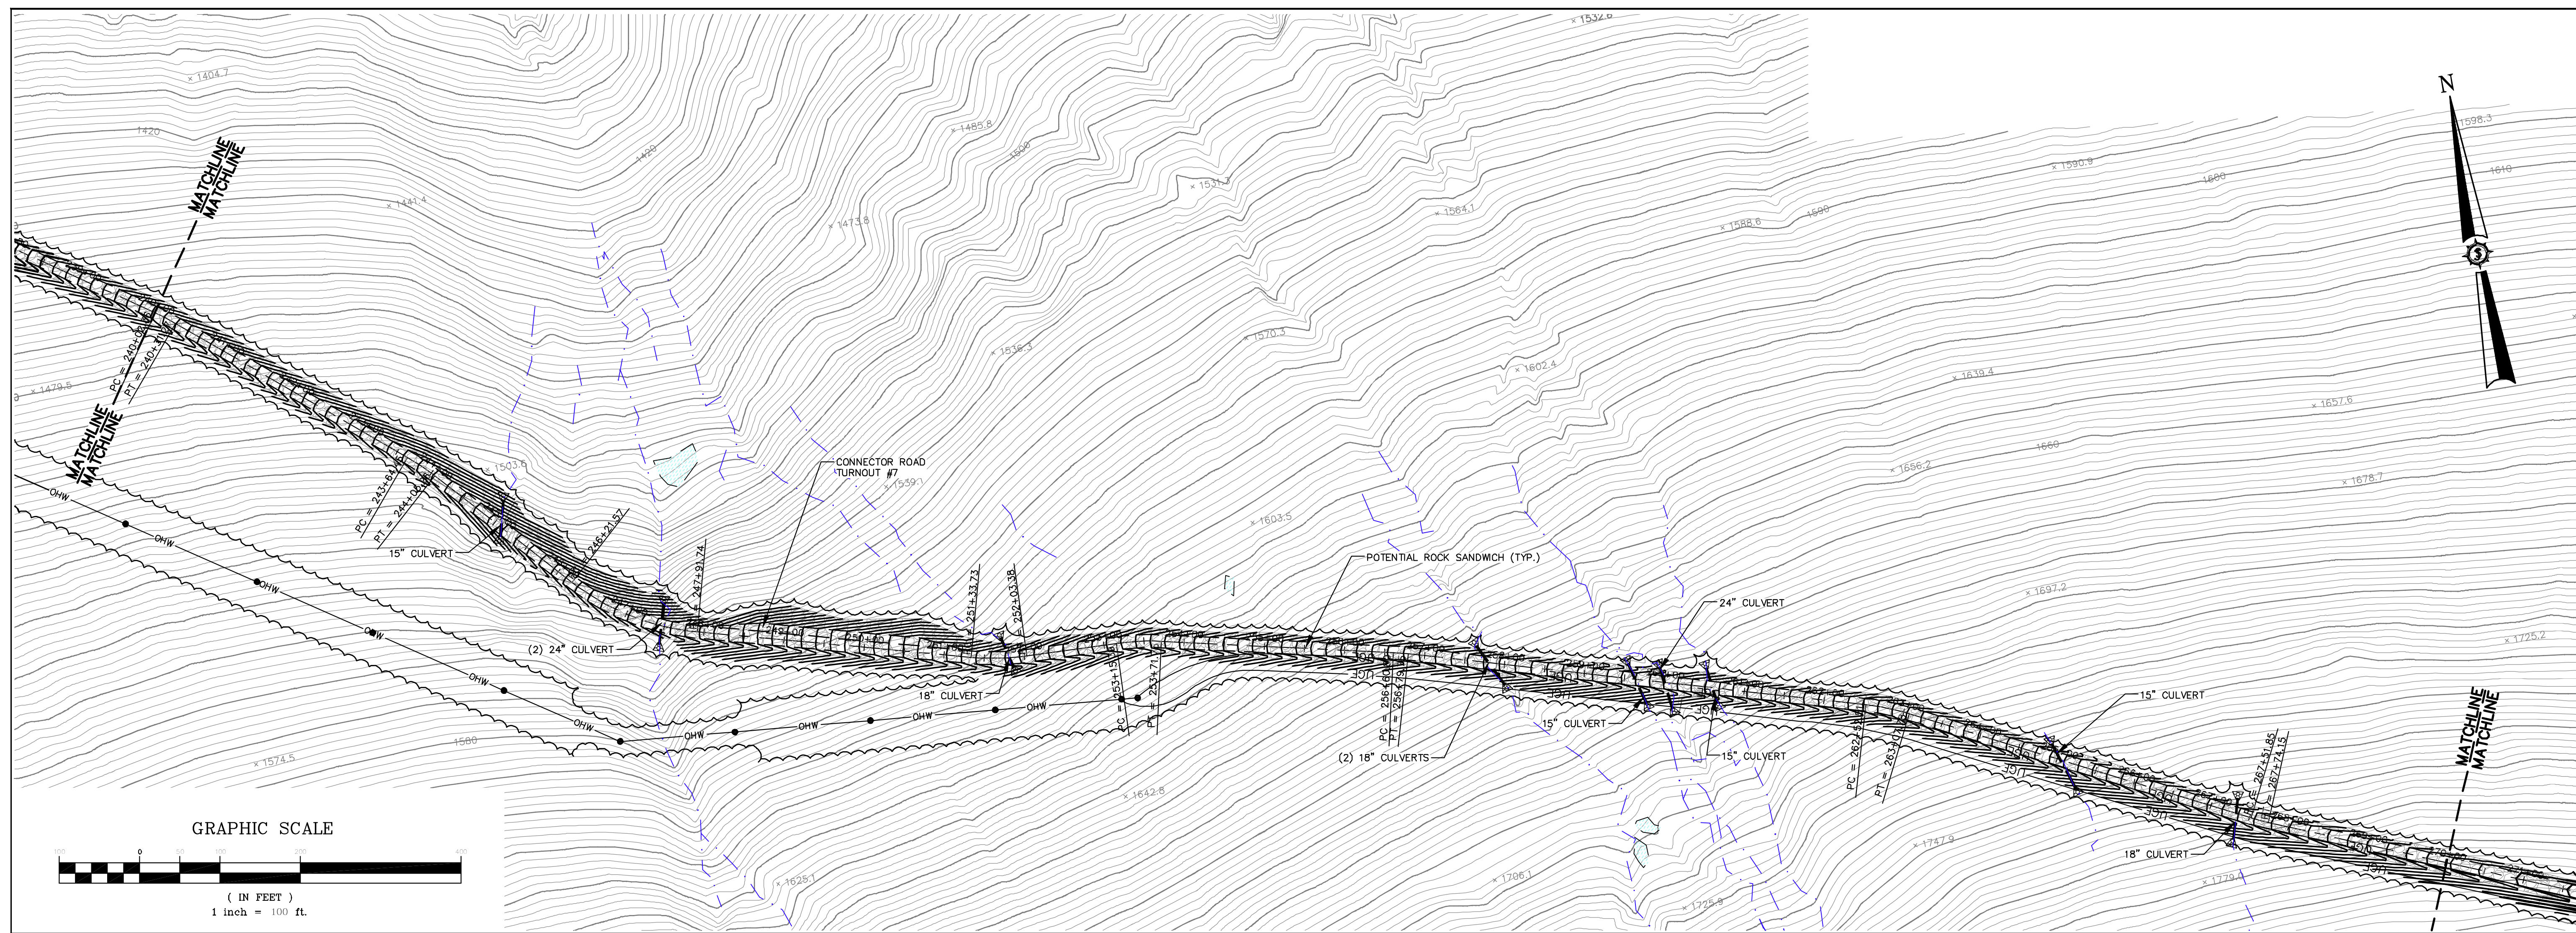



Rev. #	Drawn By	Description	Date

HIGHLAND WIND PROJECT
HIGHLAND WIND LLC

Project Location
 HIGHLAND PLANTATION

Drawing Description
CONNECTOR ROAD
STA. 240+00 TO 270+00




Designed By: JPM
 BOH
 Date: 12/11/2009
 Scale: H: 1"=100' V: 1"=50'
 Checked: BOH
 PG

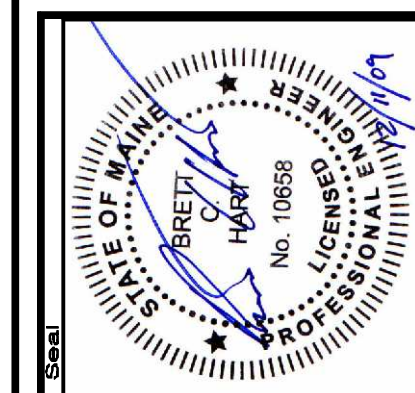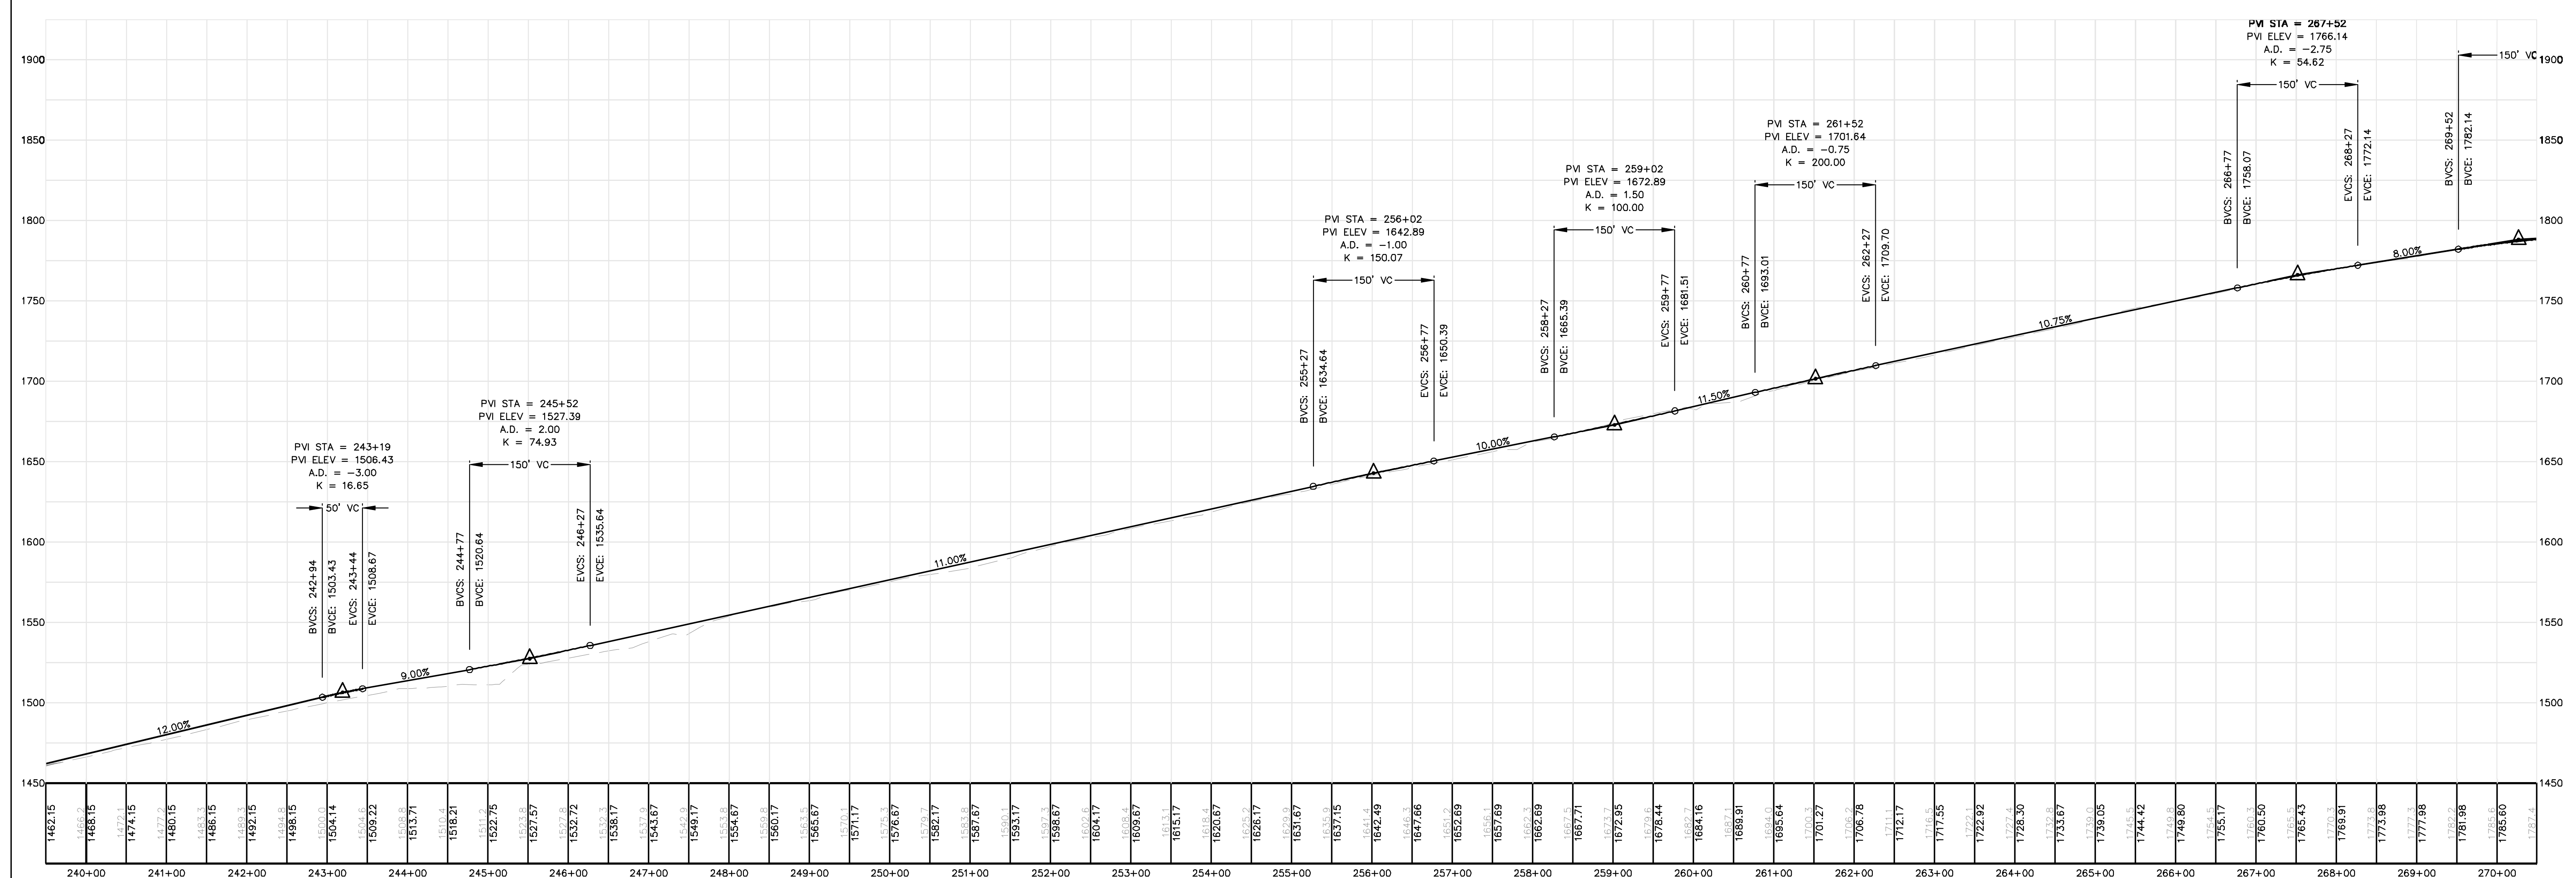

66060E

SEWALL
 AN INTEGRATED TEAM OF
 GEOSPATIAL ENGINEERING,
 SURVEYING AND NATURAL
 RESOURCE CONSULTANTS

JAMES W. SEWALL COMPANY Since 1880
 800 686 7402
 SEWALL.COM

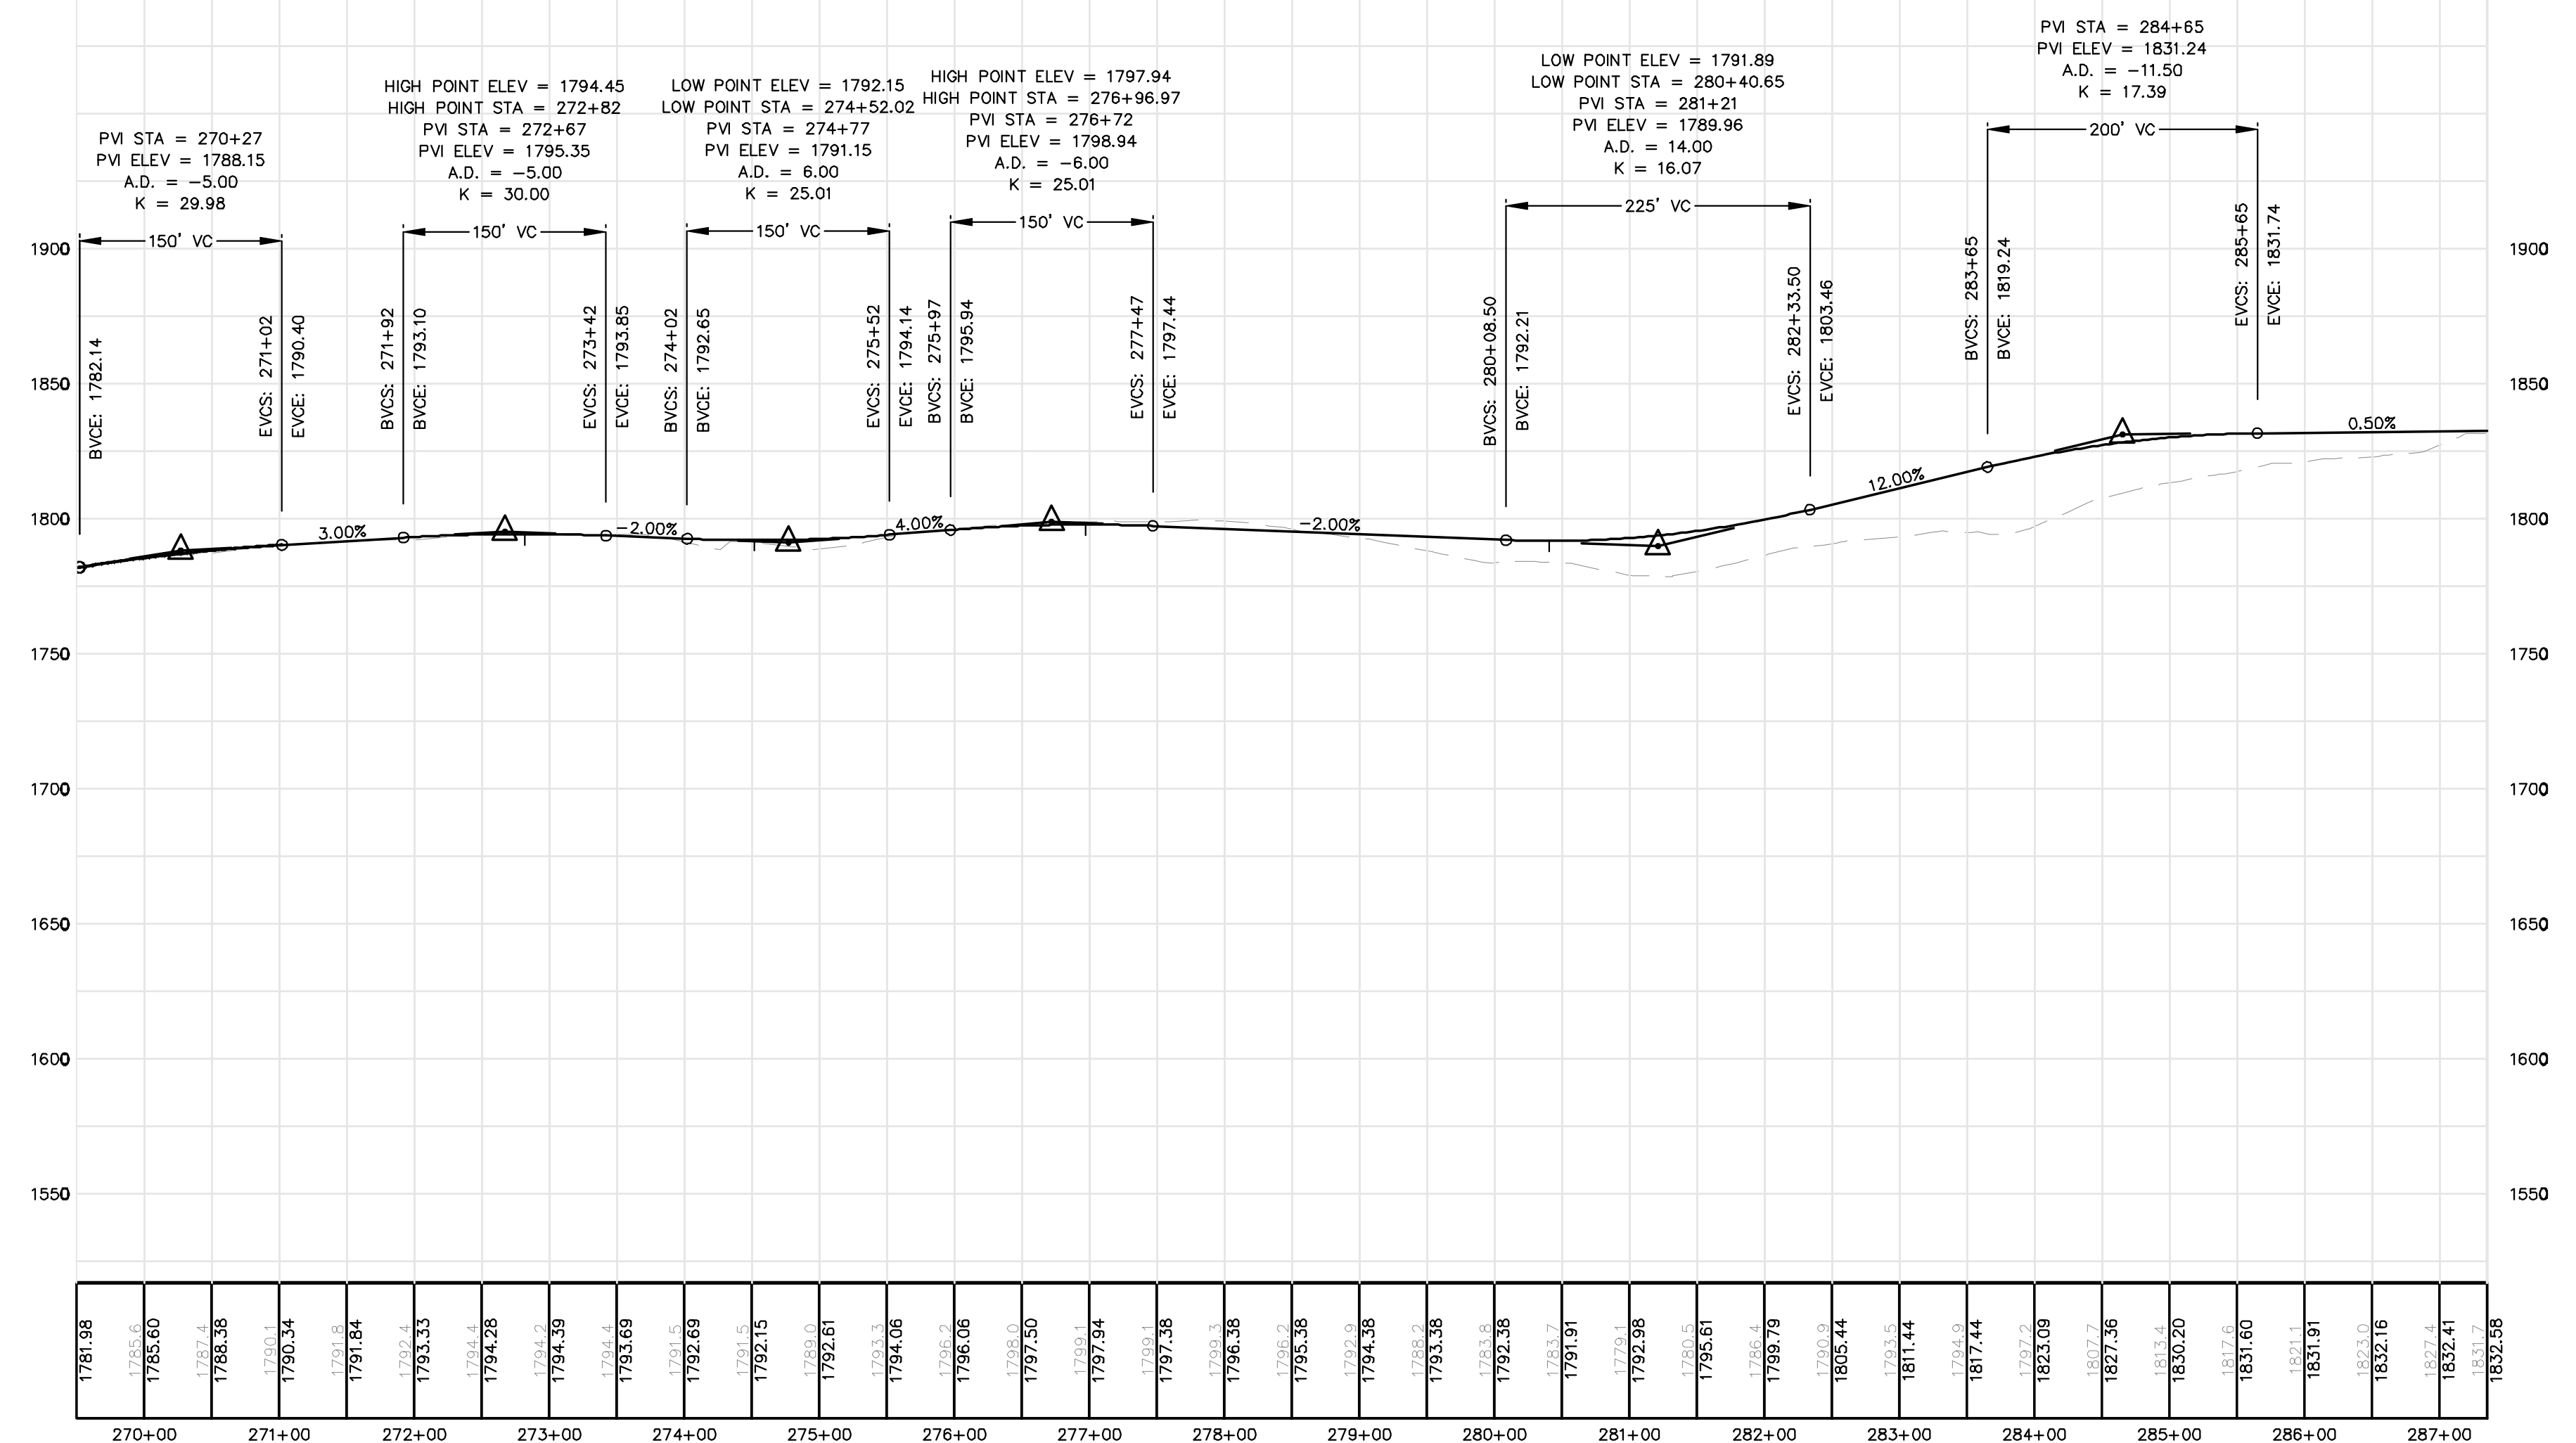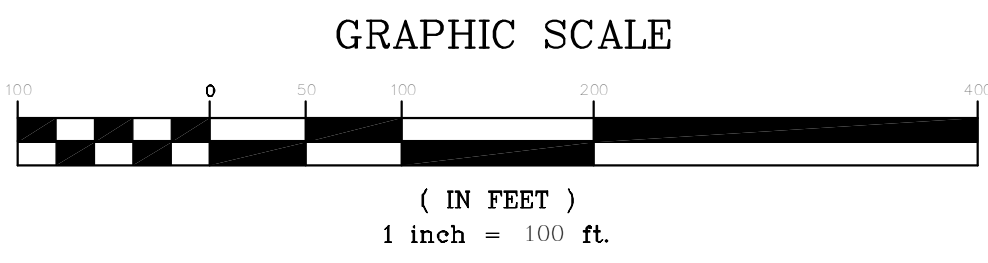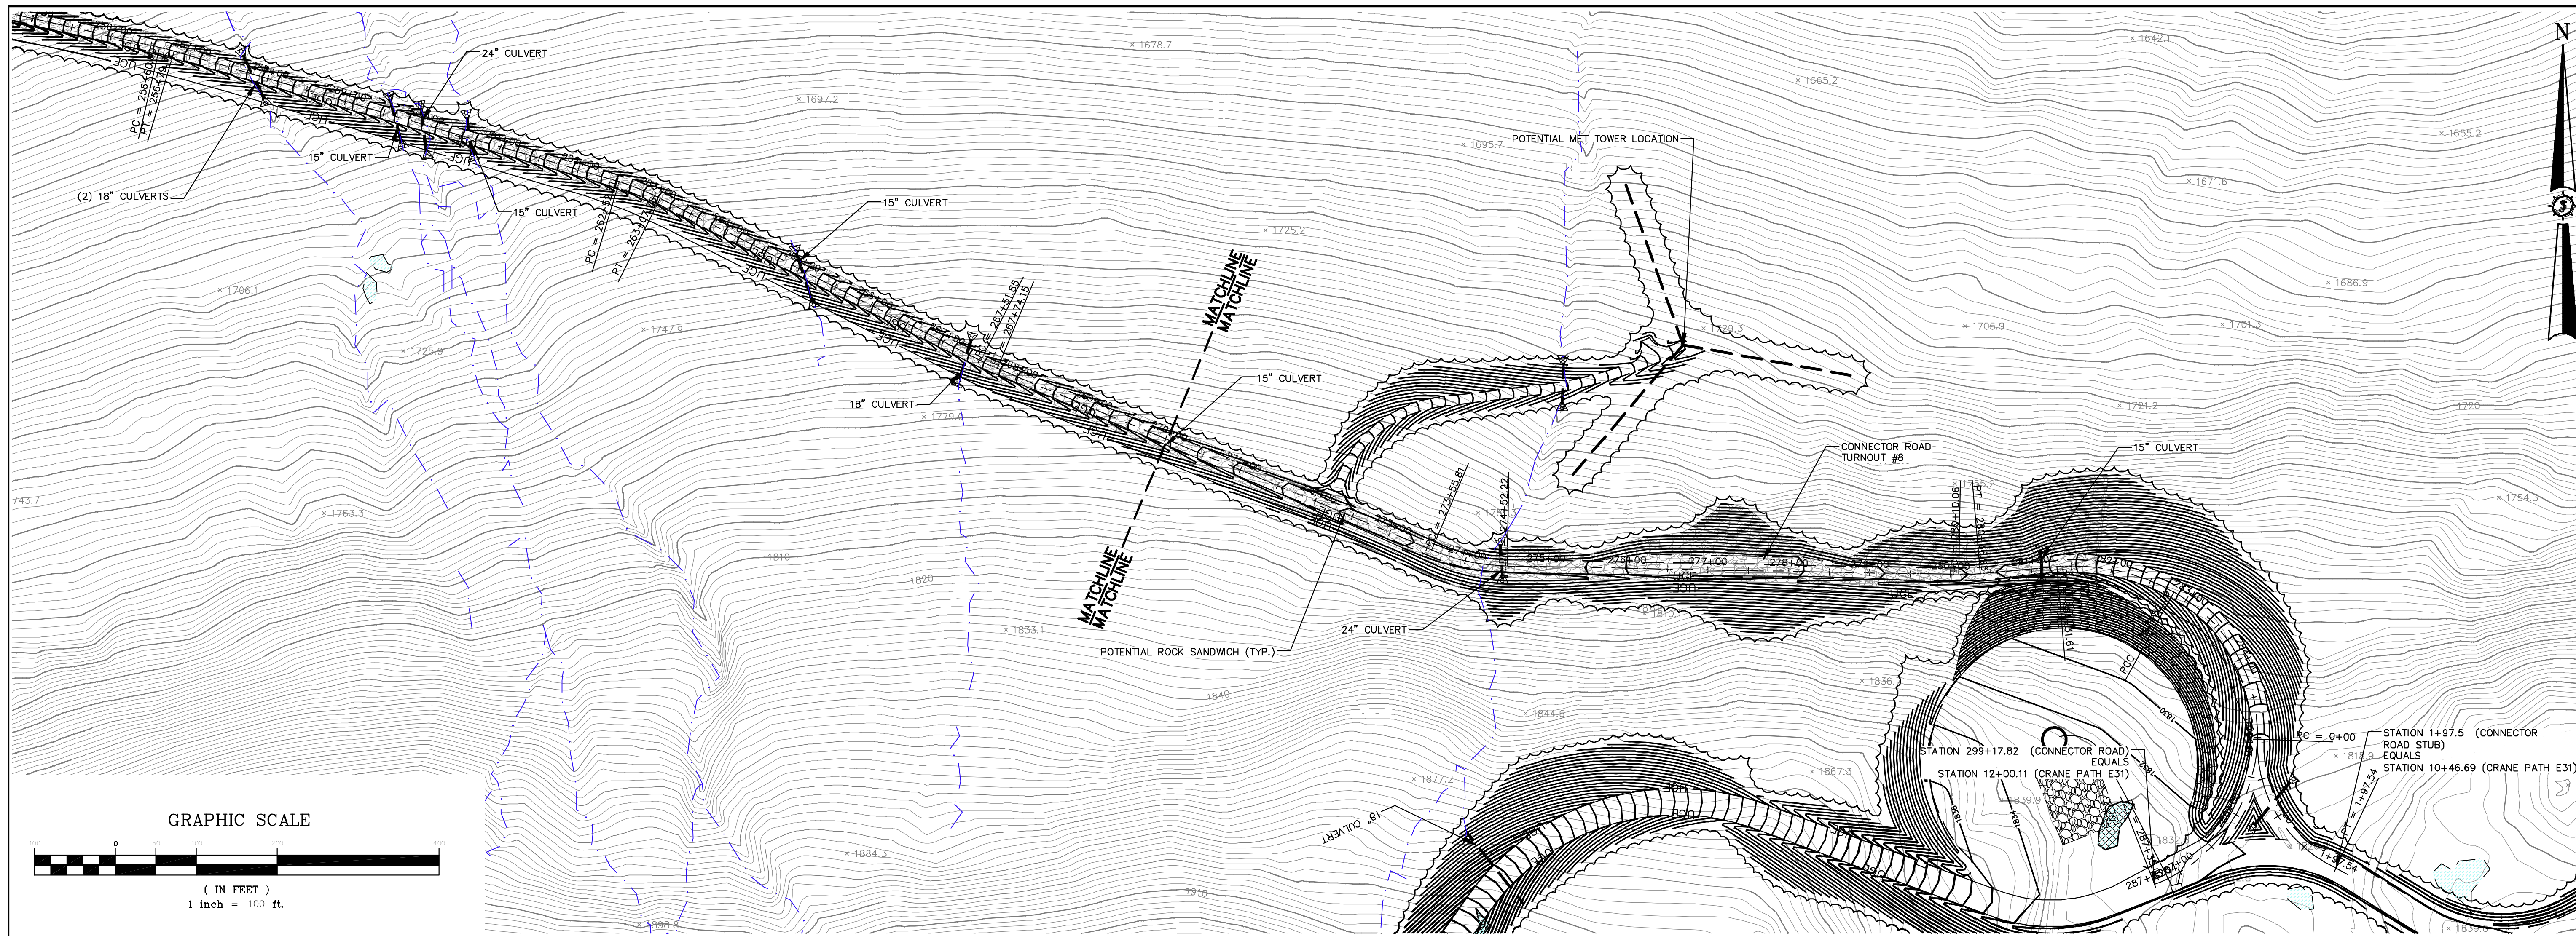

Rev. #	Drawn By	Description	Date

HIGHLAND WIND PROJECT
HIGHLAND WIND LLC

Project Location: HIGHLAND PLANTATION


Scale: H: 1"=100' V: 1"=50'

Checked: BOH PG

Approved: BOH

Project No: 66060E

Sheet No: C-113

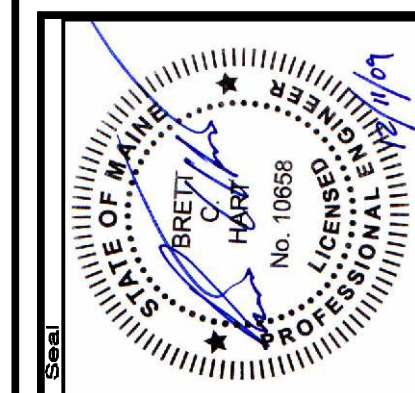

66060E

SEWALL

JAMES W. SEWALL COMPANY Since 1880
800 686 7402
SEWALL.COM

AN INTEGRATED TEAM OF
 GEOSPATIAL ENGINEERING,
 SURVEYING AND NATURAL
 RESOURCE CONSULTANTS

Phase: **PERMIT**

Sheet No: **C-113**

NOT FOR CONSTRUCTION