



DISPOSAL AREA
APPROX. 1.33 ACRES

NOTES:

1. DISPOSAL AREA, ALONG WITH AN ACCESS ROAD, WILL BE CLEARED WITH A "BUSHHOG" BEFORE SPREADING COMMENCES.
2. EXISTING ROCK WALL (ALONG NORTHERN PROPERTY LINE) IS USED AS THE BASELINE APPROXIMATE BEARING N62°W.
3. AREA 300' TO THE EAST AND SOUTH-EAST OF THE DISPOSAL AREA IS COMPRISED OF SMALL MIXED GROWTH.

LEGEND

- ⊕ Test Pits
- - - Disposal Area Boundaries
- x-x- Barbed Wire Fence

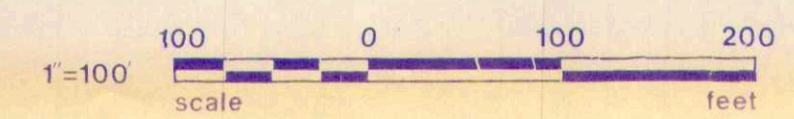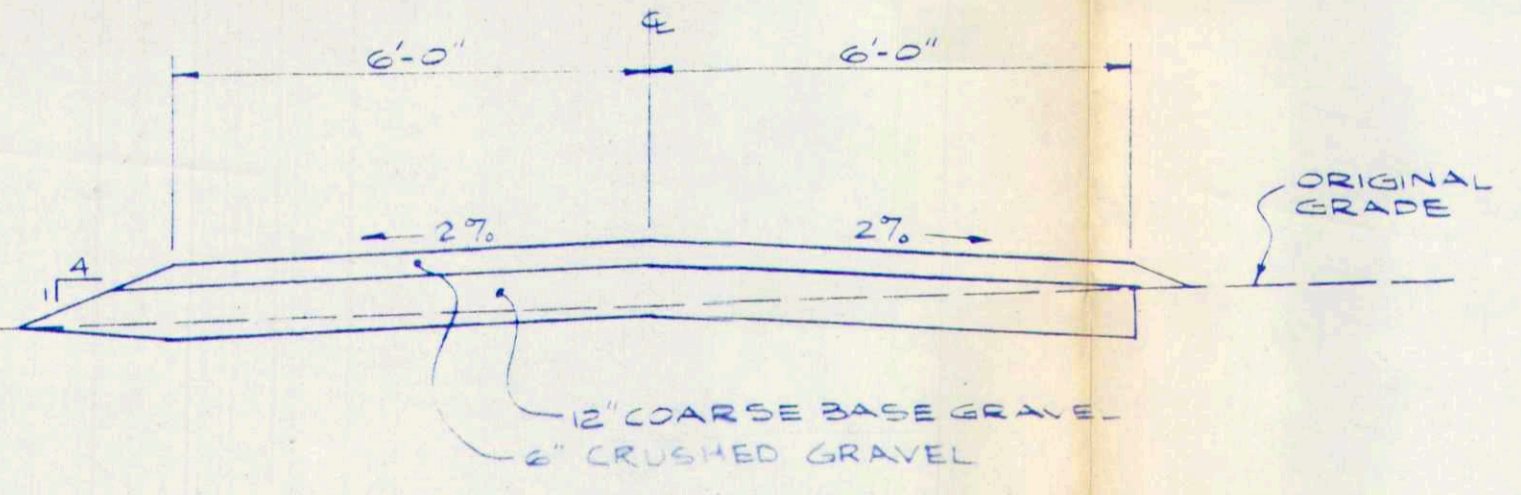

APPD	
REVISIONS	
NO	
DRAWN BY: CJD	
CHECKED BY: RET	
DATE: 10-14-85	
APPROVED BY: SCD	
DATE: 10-14-85	
BOOK NO:	
PROJECT NO: 84-638	
SCALE: 1" = 100'	

KIMBALL CHASE
company, inc.
Civil Environmental Engineers
53 Frank Street
Bath, ME 04503
207-442-7029

SOUTH THOMASTON
SEPTAGE DISPOSAL

SITE PLAN