

## ADDENDUM #1

**Date:** July 20, 2016

**Re:** Asbestos Removal at the Center Building of the AMHI Campus

**From:** CES, Inc.  
P.O. Box 639  
Brewer, ME 04412

**Owner Project No:**

**A/E Project No.** 10289.004

**To:** Prospective Bidders



---

This Addendum forms a part of the Contract Documents and modifies the original bidding documents dated June 2016. Acknowledge receipt of this Addendum in the space provided on the Bid Form. Failure to do so may subject the Bidder to disqualification.

This Addendum consists of three (3) pages and nineteen (19) page of attachments and is being issued to meet the requirements of the Project Manual.

### CHANGES TO BIDDING/CONTRACT REQUIREMENTS:

Section 00 11 13 Advertisement for Proposals: Remove “July 22, 2016” and replace with “July 29, 2016”.

Section 00 41 13 – 3 Proposal Form: Remove “The undersigned agrees, if awarded the Contract, to complete the work on or before September 19, 2016.” and replace with “The undersigned agrees, if awarded the Contract, to complete the work on or before October 14, 2016.”.

Section 00 41 13 – 4 Proposal Form: Remove Bid Schedule in its entirety and replace with Bid Schedule included as Attachment 1 to this Addendum.

Section 00 41 13 – 5 Proposal Form: Remove Bid Bond form in its entirety and replace with Bid Bond Form included as Attachment 2 to this Addendum.

Section 00 61 13.13 General Contract Performance Bond: Remove Performance Bond form in its entirety and replace with Performance Bond Form included as Attachment 3 to this Addendum.

Section 00 61 13.16 General Contract Payment Bond: Remove Payment Bond form in its entirety and replace with Payment Bond Form included as Attachment 4 to this Addendum.

Add Attachment 5: Wage Rate Determination Schedule to end of Section 00 72 13 General Conditions.

Section 01 11 10 – 3 Summary of Work: Remove table in its entirety and replace with table included as Attachment 6 to this addendum.

Section 00 11 10 – 4 Summary of Work, Table 2: remove “Oils and Lubricants” section in its entirety. Add E-Waste as a new row with a total quantity of four (4) Cubic Yards for removal and disposal by the Contractor.

The following questions have been submitted by prospective bidders:

- **Are the Bond Forms in the Project Manual correct for this type of project?**

No, the bond forms included in the project manual are incorrect, correct sample bond forms are attached to this addendum.

- **Is the paint lead based?**

Assume the paint within the building is lead-containing. Paint chips and debris shall be handled and disposed of by the Contractor appropriately.

- **What extent of paint chip removal is the responsibility of the contractor?**

Vertical surfaces with visible peeling paint shall be lightly scraped with a steel bristle brush. Painted surface preparation shall be limited to surfaces on the ground floor only.

- **Can the project duration be extended?**

Refer to changes to Section 00 11 13.

- **Are carpets to be included in the debris removal?**

Yes, all carpets are to be removed and disposed of by the Contractor.

- **Where is the 3,000 Gallon oil tank?**

The oil tank is assumed to be in the elevator equipment room located in the basement. The room was inaccessible during the pre-bid. The scope of work does not include work in the basement, removal of oil from within the structure will not be the responsibility of the contractor and should not be carried in the base bid.

- **Will the bid due date be extended?**

Refer to changes to Section 00 41 13 – 3.

- **Who is removing the Freon from cooling equipment?**

The Owner will remove Freon from all cooling equipment prior to start of work.

- **Who will be responsible for de-energizing the work area?**

The Owner will provide a licensed electrician to de-energized work areas prior to the start of work. The Contractor is responsible for ensuring electrical devices are inactive and de-energized prior to start of work. The Owner will provide the Contractor with temporary power for the duration of work. Contractor is responsible for providing all supplies required to make necessary connections for temporary power.

- **Who will be responsible for shutting down the fire suppression system?**

The fire suppression system is currently inactive. The Contractor shall remove fire suppression piping as necessary to access work areas. Remaining piping shall be capped at cut ends by Contractor.

- **What equipment removal is included in the scope of work?**

Removal and proper disposal of equipment present at the time of the walkthrough on July 19, 2016 will be the responsibility of the Contractor. The Owner will provide dumpsters at the site for scrap metal recycling purposes. The Contractor shall be responsible for sorting recyclable metal materials and placing them in the proper dumpster. The scrap metal removed from the structure will be recycled under the State of Maine's recycling contract.

#### **CHANGES TO DRAWINGS:**

Delete Figure H101 in its entirety and replace with the revised H101 dated July 20, 2016 (attached).

**ATTACHMENT 1**

**BID SCHEDULE**

**AMHI CENTER BUILDING  
ASBESTOS REMOVAL  
BASE BID**

ITEM NO.	DESCRIPTION	APPROX. QUANTITY	UNIT	UNIT PRICE (WORDS)	UNIT PRICE (NUMERALS)	TOTAL AMOUNT
1	Mobilization	1	Lump Sum (LS)	_____ Dollars _____ Cents		
2	ACM Removal	1	LS	_____ Dollars _____ Cents		
3	Non-ACM Removal: Flooring	1	LS	_____ Dollars _____ Cents		
4	Non-ACM Removal: Plaster	1	LS	_____ Dollars _____ Cents		
4	Hazardous Material Removal	1	LS	_____ Dollars _____ Cents		
5	Solid Waste Removal	1	LS	_____ Dollars _____ Cents		

**SUBTOTAL THIS SHEET** \_\_\_\_\_

**TOTAL BID** \_\_\_\_\_

**ATTACHMENT 2**

**BID BOND FORM**

**00 43 13**  
**Contractor Bid Bond**

We, the undersigned, insert company name of Contractor, select type of entity of insert name of municipality in the State of insert name of state as principal, and insert name of surety as Surety, are hereby held and firmly bound unto select title of obligee in the penal sum of *five percent of the bid amount*, for the payment of which, well and truly to be made, we hereby jointly and severally bind ourselves, our heirs, executors, administrators, successors and assigns, signed this insert day, i.e.: 8th day of select month, select year, which is the same date as that of the bid due date.

The condition of the above obligation is such that whereas the principal has submitted to the Owner, or State of Maine, to a certain bid, attached hereto and hereby made a part hereof, to enter into a contract in writing, for the construction of insert name of project as designated in the contract documents

Now therefore:

If said bid shall be rejected, or, in the alternate,

If said bid shall be accepted and the principal shall execute and deliver a contract in the form of contract attached hereto, properly completed in accordance with said bid, and shall furnish a bond for the faithful performance of said contract, and for the payment of all persons performing labor or furnishing material in connection therewith, and shall in all other respects perform the agreement created by the acceptance of said bid, then this obligation shall be void.

Otherwise, the same shall remain in force and effect- it being expressly understood and agreed that the liability of the Surety for any and all claims hereunder shall, in no event, exceed the penal amount of this obligation as herein stated.

The Surety, for value received hereby stipulates and agrees that the obligation of said Surety and its bonds shall be in no way impaired or affected by any extension of the time within which the Obligee may accept such bid and said Surety does hereby waive notice of any such extension.

**00 43 13**  
**Contractor Bid Bond**

In witness whereof, the principal and the Surety have hereunto set their hands and seals, and such of them as are corporations have caused their corporate seals to be hereto affixed and these presents to be signed by their proper officers, the day and year first set above.

Signed and sealed this *insert day, i.e.: 8th* day of *select month, select year*, which is the same date as that of the bid due date.

**Contractor**

\_\_\_\_\_  
*(Signature)*

*insert name and title*

*insert company name*

*insert address*  
*insert city state zip code*

**Surety**

\_\_\_\_\_  
*(Signature)*

*insert name and title*

*insert company name*

*insert address*  
*insert city state zip code*

If Contractor is a partnership, all partners shall execute the bond. A power of attorney document indicating that it still is in full force and effect shall be provided by the person executing this bond.

**ATTACHMENT 3**  
**PERFORMANCE BOND FORM**

**00 61 13.13**  
**Contractor Performance Bond**

Bond No.: insert bond number

We, the undersigned, insert company name of Contractor, select type of entity of insert name of municipality in the State of insert name of state as principal, and insert name of surety as Surety, are hereby held and firmly bound unto select title of obligee in the penal sum of the Contract Price \$ insert the Contract Price in numbers for the payment of which, well and truly to be made, we hereby jointly and severally bind ourselves, our heirs, executors, administrators, successors and assigns.

The condition of the above obligation is such that if the principal shall promptly and faithfully perform the contract entered into this insert day, i.e.: 8th day of select month, select year, which is the same date as that of the construction contract, for the construction of insert name of project as designated in the contract documents, then this obligation shall be null and void.

Otherwise, the same shall remain in force and effect- it being expressly understood and agreed that the liability of the Surety for any and all claims hereunder shall, in no event, exceed the penal amount of this obligation as herein stated.

The Surety, for value received hereby stipulates and agrees that the obligation of said Surety and its bonds shall be in no way impaired or affected by any extension of the time which the Obligee may accept during the performance of the contract and said Surety does hereby waive notice of any such extension.

**00 61 13.13**  
**Contractor Performance Bond**

In witness whereof, the principal and the Surety have hereunto set their hands and seals, and such of them as are corporations have caused their corporate seals to be hereto affixed and these presents to be signed by their proper officers, the day and year first set above.

Signed and sealed this *insert day, i.e.: 8th* day of *select month, select year*, which is the same date as that of the construction contract.

**Contractor**

\_\_\_\_\_  
*(Signature)*

*insert name and title*

*insert company name*

*insert address*  
*insert city state zip code*

**Surety**

\_\_\_\_\_  
*(Signature)*

*insert name and title*

*insert company name*

*insert address*  
*insert city state zip code*

If Contractor is a partnership, all partners shall execute the bond. A power of attorney document indicating that it still is in full force and effect shall be provided by the person executing this bond.

**ATTACHMENT 4**  
**PAYMENT BOND FORM**

**00 61 13.16**  
**Contractor Payment Bond**

Bond No.: insert bond number

We, the undersigned, insert company name of Contractor, select type of entity of insert name of municipality in the State of insert name of state as principal, and insert name of surety as Surety, are hereby held and firmly bound unto select title of obligee in the penal sum of the Contract Price \$ insert the Contract Price in numbers for the use and benefit of claimants, defined as an entity having a contract with the principal or with a subcontractor of the principal for labor, materials, or both labor and materials, used or reasonably required for use in the performance of the contract, for the payment of which, well and truly to be made, we hereby jointly and severally bind ourselves, our heirs, executors, administrators, successors and assigns.

The condition of the above obligation is such that if the principal shall promptly satisfy all claims and demands incurred for all labor and materials, used or required by the principal in connection with the work described in the contract entered into this insert day, i.e.: 8th day of select month, select year, which is the same date as that of the construction contract, for the construction of insert name of project as designated in the contract documents, and shall fully reimburse the obligee for all outlay and expense with said obligee may incur in making good any default of said principal, then this obligation shall be null and void.

Otherwise, the same shall remain in force and effect- it being expressly understood and agreed that the liability of the Surety for any and all claims hereunder shall, in no event, exceed the penal amount of this obligation as herein stated.

The Surety, for value received hereby stipulates and agrees that the obligation of said Surety and its bonds shall be in no way impaired or affected by any extension of the time which the Obligee may accept during the performance of the contract and said Surety does hereby waive notice of any such extension.

**00 61 13.16  
Contractor Payment Bond**

In witness whereof, the principal and the Surety have hereunto set their hands and seals, and such of them as are corporations have caused their corporate seals to be hereto affixed and these presents to be signed by their proper officers, the day and year first set above.

Signed and sealed this *insert day, i.e.: 8th* day of *select month, select year*, which is the same date as that of the construction contract.

**Contractor**

\_\_\_\_\_  
*(Signature)*

*insert name and title*

*insert company name*

*insert address  
insert city state zip code*

**Surety**

\_\_\_\_\_  
*(Signature)*

*insert name and title*

*insert company name*

*insert address  
insert city state zip code*

If Contractor is a partnership, all partners shall execute the bond. A power of attorney document indicating that it still is in full force and effect shall be provided by the person executing this bond.

**ATTACHMENT 5**  
**WAGE RATE DETERMINATION SCHEDULE**

# State of Maine

## Inter-Departmental Memorandum

Date July 14, 2016

To: Jill M. Instasi Dept. BGS

From: Verna Eldridge Wage & Hour Director Dept. Bureau of Labor Standards

Subject: Wage Determinations(s)

---

---

I have enclosed for your information, a copy of the wage determination(s) mailed this date by the Bureau of Labor Standards in accordance with Chapter 15, P.L. 1967.

A memo has been enclosed for each wage determination issued. I am directing that the memo be returned **within 10 days of signing the contract** on the project for which it was issued.

*The attached determination is valid for only one contract. Any part of this project that is let out to bid separately requires its own wage determination based on the work that will be done.*

**Please be sure to include the mailing and physical address for the project bid winner.**

**Also, please include the projected beginning and ending dates for the project.**

# State of Maine

## Inter-Departmental Memorandum

Date \_\_\_\_\_, 2016

To: Richard Stephens Dept. Bureau of Labor Standards

From: Jill M. Instasi Dept. DAFS/BGS

Subject: Bid Winner of Wage Determinations

---

---

You are directed to return this memo **within 10 days of signing the contract** on the project for which it was issued.

Listed below is the wage determination issued to this office with the bid winner's name and address and the contracted amount as requested by your office:

<u>Determination #</u>	<u>Bid Winner Name, Mailing &amp; Physical Address</u>	<u>Contract Amount</u>
B2-078-2016	Center Building Remediation-East Campus Augusta, Kennebec County	

**Projected beginning and ending dates for this project are:**

\_\_\_\_\_  
Projected Beginning Date

\_\_\_\_\_  
Projected Ending Date

**THIS DOCUMENT MUST BE CLEARLY POSTED AT THE PERTAINING STATE FUNDED PREVAILING WAGE CONSTRUCTION SITE**

State of Maine  
 Department of Labor  
 Bureau of Labor Standards  
 Wage and Hour Division  
 Augusta, Maine 04333-0045  
 Telephone (207) 623-7906

Wage Determination - In accordance with 26 MRSA §1301 et. seq., this is a determination by the Bureau of Labor Standards, of the fair minimum wage rate to be paid laborers and workers employed on the below titled project.

Title of Project -----Center Building Remediation-East Campus

Location of Project --Augusta, Kennebec County

**2016 Fair Minimum Wage Rates  
 Building 2 Kennebec County  
 (other than 1 or 2 family homes)**

<u>Occupation Title</u>	Minimum Wage	Minimum Benefit	Total	<u>Occupation Title</u>	Minimum Wage	Minimum Benefit	Total
Asbestos/Lead Removal Worker	\$13.00	\$0.51	\$13.51	Insulation Installer	\$19.25	\$2.33	\$21.58
Assembler – Metal Building	\$13.63	\$3.38	\$17.01	Ironworker - Reinforcing	\$21.00	\$6.80	\$27.80
Boom Truck (Truck Crane) Operator	\$21.00	\$2.85	\$23.85	Ironworker - Structural	\$23.20	\$20.52	\$43.72
Bricklayer	\$22.00	\$2.68	\$24.68	Laborers (incl. Helpers & Tenders)	\$14.00	\$0.35	\$14.35
Bulldozer Operator	\$17.63	\$3.24	\$20.87	Laborers - Skilled	\$16.00	\$1.20	\$17.20
Carpenter	\$21.00	\$3.47	\$24.47	Loader Operator – Front End	\$17.21	\$2.66	\$19.87
Carpenter - Acoustical	\$15.00	\$2.68	\$17.68	Mechanic - Maintenance	\$20.00	\$2.79	\$22.79
Carpenter - Rough	\$18.65	\$0.16	\$18.81	Mechanic - Refrigeration	\$20.00	\$3.63	\$23.63
Cement Mason/Finisher	\$17.75	\$2.15	\$19.90	Millwright	\$23.95	\$19.19	\$43.14
Communication Equipment Installer	\$24.04	\$8.00	\$32.04	Oil/Fuel Burner Servicer & Installer	\$24.43	\$6.13	\$30.56
Concrete Pump Operator	\$24.25	\$5.40	\$29.65	Painter	\$18.75	\$0.00	\$18.75
Crane Operator <15 Tons	\$21.25	\$2.58	\$23.83	Paperhanger	\$17.00	\$3.16	\$20.16
Crane Operator =>15 Tons	\$24.50	\$6.61	\$31.11	Pipe/Steam/Sprinkler Fitter	\$26.25	\$13.84	\$40.09
Crusher Plant Operator	\$15.80	\$3.76	\$19.56	Pipe Layer	\$19.33	\$2.37	\$21.70
Dry-Wall Applicator	\$21.50	\$2.63	\$24.13	Plasterer	\$43.93	\$27.43	\$71.36
Dry-Wall Taper & Finisher	\$25.00	\$3.00	\$28.00	Plumber (Licensed)	\$25.00	\$3.16	\$28.16
Electrician - Licensed	\$25.00	\$5.47	\$30.47	Plumber Helper/Trainee (Licensed)	\$17.59	\$2.61	\$20.20
Electrician Helper/Cable Puller Licensed	\$16.00	\$2.31	\$18.31	Propane & Natural Gas Service & inst. (Licensed)	\$21.00	\$3.87	\$24.87
Elevator Construction/Installer	\$53.30	\$33.36	\$86.66	Roofer	\$15.00	\$1.15	\$16.15
Excavator Operator	\$19.06	\$2.44	\$21.50	Sheet Metal Worker	\$20.59	\$4.76	\$26.01
Fence Setter	\$15.25	\$1.32	\$16.57	Sider	\$22.75	\$4.33	\$27.08
Flagger	\$16.70	\$7.95	\$24.65	Stone Mason	\$17.80	\$0.00	\$17.80
Floor Layer	\$19.50	\$4.51	\$24.01	Tile Setter	\$21.25	\$4.76	\$26.01
Furniture Installer/Assembler	\$13.75	\$0.85	\$14.60	Truck Driver – Light	\$15.00	\$0.99	\$15.99
Glazier	\$20.82	\$2.71	\$23.53	Truck Driver – Medium	\$15.00	\$0.10	\$15.10
Grader/Scraper Operator	\$17.50	\$1.04	\$18.54	Truck Driver – Heavy	\$14.25	\$0.83	\$15.08
Heating Ventilation Air Conditioning	\$24.31	\$4.63	\$28.94	Truck Driver – Tractor Trailer	\$16.24	\$3.28	\$19.52

The Laborer classifications include a wide range of work duties. Therefore, if any specific occupation to be employed on this project is not listed in this determination, call the Bureau of Labor Standards at the above number for further clarification.

Welders are classified in the trade to which the welding is incidental.


Apprentices - The minimum wage rate for registered apprentices are those set forth in the standards and policies of the Maine State Apprenticeship and Training Council for approved apprenticeship programs.

Posting of Schedule - Posting of this schedule is required in accordance with 26 MRSA §1301 et. seq., by any contractor holding a State contract for construction valued at \$50,000 or more and any subcontractors to such a contractor.

Appeal - Any person affected by the determination of these rates may appeal to the Commissioner of Labor by filing a written notice with the Commissioner stating the specific grounds of the objection within ten (10) days from the filing of these rates with the Secretary of State.

Determination No: B2-078-2016  
 Filing Date: July 14, 2016

Expiration Date: 12-31-2016

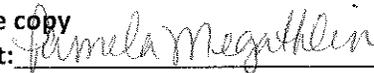
A true copy  
 Attest:   
 Pamela Megathlin  
 Director  
 Bureau of Labor Standards

**ATTACHMENT 6**  
**SUMMARY OF WORK**

Material	Fire Door (EA)	Pipe and Associated Pipe Fitting Insulation (LF)	Cork Adhesive (SF)	Ceiling Plaster (SF)	Non-ACM Plaster (SF)	Non-ACM floor tile (SF)	Transite (SF)	9x9 Floor Tile with ACM Adhesive (SF)	ACM Roofing Material (SF)
9x9 Floor Tile								4,700	
Non-ACM floor tile					20,000	6,000			
Cork Adhesive			2,200						
Ceiling Plaster				2,000					
Pipe Insulation (visible)		300							
Pipe Insulation (Concealed)		200							
Film Box							7		
Asphalt Adhesive/roof									2
Fire rated doors	120								
<b>TOTALS</b>	120	500	2200	14000	20,000	6000	7	4700	2

**ATTACHMENT 7**

**FIGURE H101**

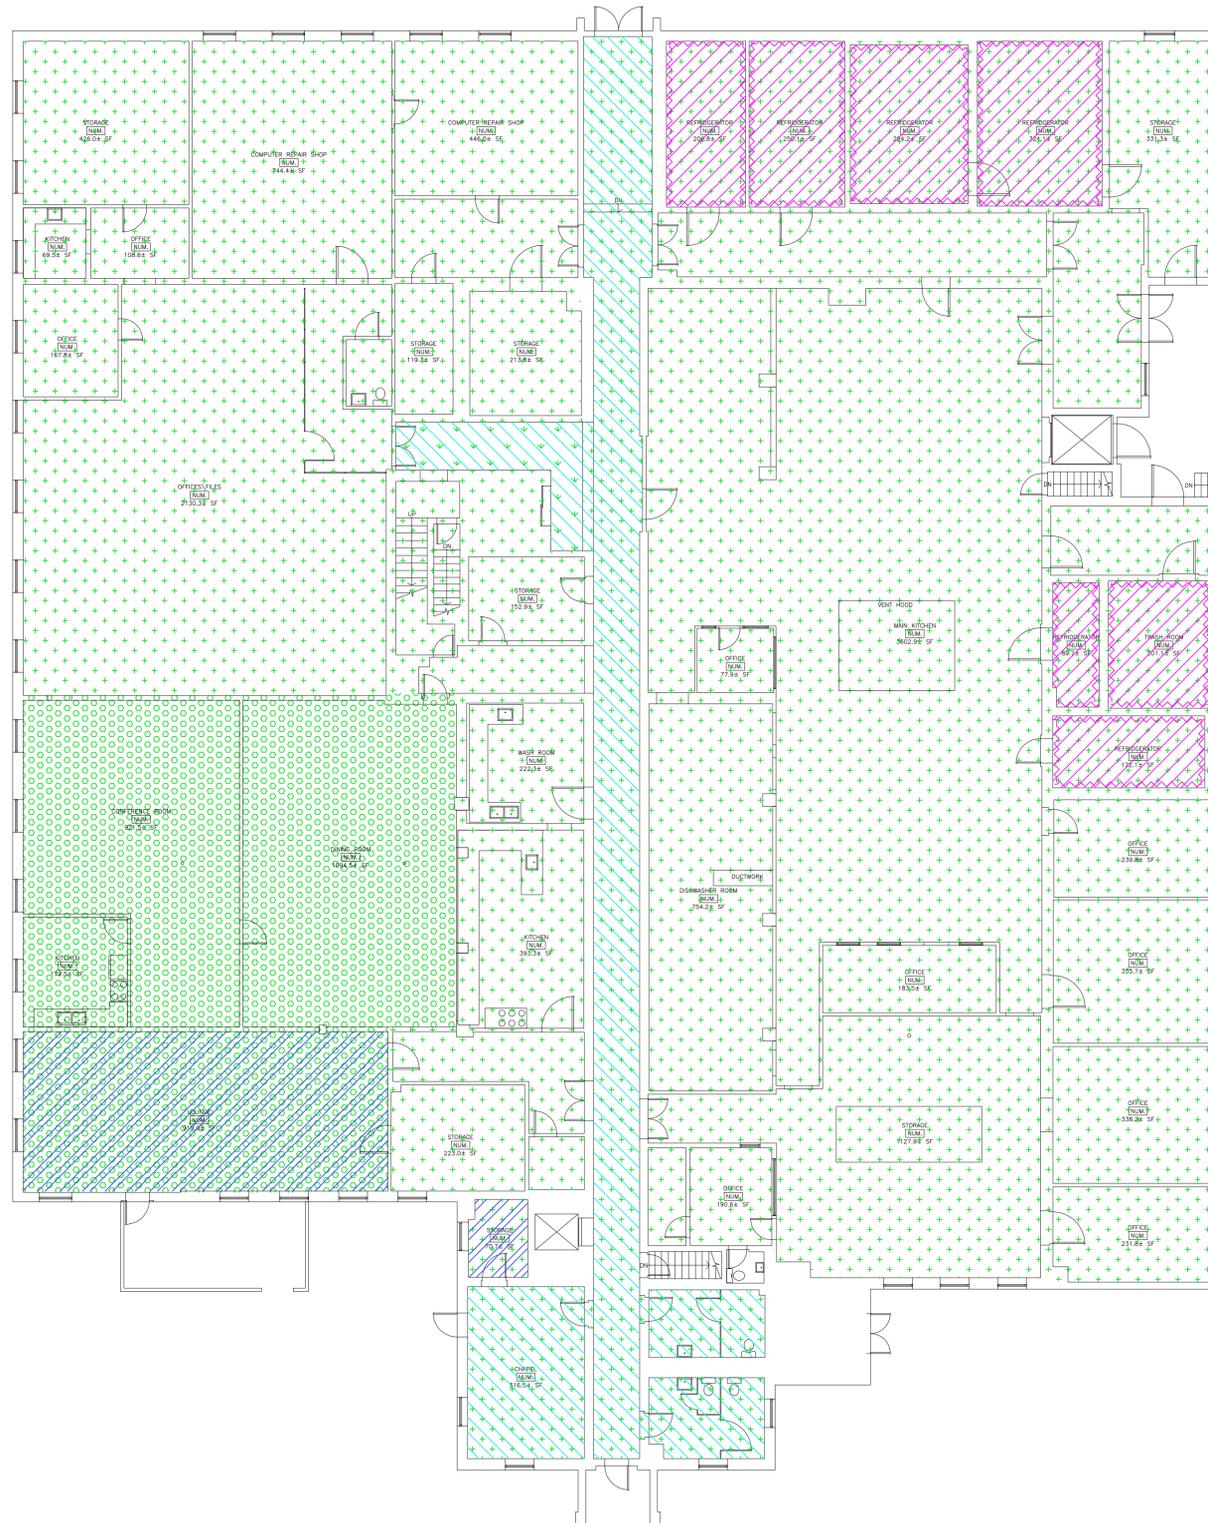

FIRST FLOOR PLAN

**ASBESTOS LEGEND**

-  NON-ACM FLOOR TILE WITH ASSOCIATED ACM ADHESIVE
-  ACM FLOOR TILE WITH ASSOCIATED ACM ADHESIVE
-  NON-ACM PLASTER CEILING (OVERHEAD)
-  ACM CORK ADHESIVE ON WALLS
-  ACM CORK ADHESIVE ON CEILING
-  ACM PLASTER CEILING (OVERHEAD)

**PLAN REFERENCE:**

FLOOR PLAN DERIVED FROM DRAWINGS BY OTHERS PROVIDED TO CES, INC AND ARE NOT WARRANTED AS TO ACCURACY AND ARE INTENDED TO BE SCHEMATIC.

**NOTES:**

1. ACM PIPE INSULATION AND PIPE INSULATION FITTINGS ASSUMED PRESENT ABOVE SOLID CEILINGS THROUGHOUT STRUCTURE. CONTRACTOR RESPONSIBLE FOR REMOVAL AND DISPOSAL OF TSI FROM DESIGNATED WORK AREAS. CONTRACTOR MUST CARRY COST ASSOCIATED WITH TSI IN BASE BID.
2. FREON WILL BE REMOVED BY OWNER FROM ALL AIR CONDITIONING AND REFRIGERATION UNITS. AIR CONDITIONING UNITS TO BE REMOVED BY CONTRACTOR.
3. ELECTRICITY WILL BE DISCONNECTED BY OWNER PRIOR TO START OF WORK. CONTRACTOR RESPONSIBLE FOR CONFIRMING ALL ELECTRICAL DEAD PRIOR TO PROCEEDING.
4. REMOVAL AND DISPOSAL OF UNIVERSAL WASTE IN THE FORM OF FLUORESCENT LIGHT TUBES, FLUORESCENT LIGHT FIXTURES, MERCURY THERMOSTATS, EMERGENCY LIGHT BATTERIES, SODIUM VAPOR LAMPS AND MISC. TO BE THE RESPONSIBILITY OF CONTRACTOR.
5. SCRAPE EXCESS ACM ADHESIVE FROM CONCRETE FLOOR SURFACES.
6. EQUIPMENT AND DEBRIS INCLUDING BOOKS, VINYL RECORDS, ETC. PRESENT AT PRE-BID TO BE REMOVED AND DISPOSED OF BY CONTRACTOR AS PART OF BASE-BID.
7. CONTRACTOR TO REMOVE AND DISPOSE OF ALL FIRE RATED DOORS UNLESS OTHERWISE NOTED IN FIGURES.
8. CONTRACTOR RESPONSIBLE FOR REMOVAL AND DISPOSAL OF NON ACM FLOOR TILE.
9. QUANTITIES ARE ESTIMATES PROVIDED BY OTHERS. CONTRACTOR RESPONSIBLE FOR CONFIRMING ALL MEASUREMENTS.
10. CONTRACTOR IS RESPONSIBLE FOR REMOVAL AND DISPOSAL OF CORK INSULATION IN REFRIGERATION UNITS. ADHESIVE ASSOCIATED WITH CORK INSULATION IS ACM AND IS TO BE REMOVED AND DISPOSED OF AS PART OF BASE BID.
11. CONTRACTOR IS RESPONSIBLE FOR IDENTIFICATION, REMOVAL AND DISPOSAL OF ACM LOCATED WITHIN WALLS AND CEILINGS IN DESIGNATED WORK AREAS.
12. FIRE SUPPRESSION SYSTEM IS CURRENTLY INACTIVE AND WILL REMAIN SO AFTER WORK PERIOD. CONTRACTOR TO REMOVE ANY PORTION OF FIRE SUPPRESSION SYSTEM AS NEEDED TO ACCESS WORK AREAS. ANY PIPING REMOVED SHALL BE CAPPED AT LIVE END BY CONTRACTOR PRIOR TO COMPLETION.
13. OPENINGS CREATED AS A RESULT OF WINDOW MOUNTED A/C UNIT REMOVAL SHALL BE SECURED BY CONTRACTOR.
14. REMOVAL OF BOTH ACM AND NON ACM PLASTER IS LIMITED TO HANGING PLASTER ON THE FIRST FLOOR.
15. CONTRACTOR TO REMOVE PLASTER, LATHE, AND ANY ADDITIONAL STEEL REQUIRED TO ACCESS TSI WITHIN CEILING CAVITIES.

CERAMIC TILE (ASSUMED LEAD GLAZED) TO BE REMOVED AND DISPOSED OF BY CONTRACTOR TO GAIN ACCESS TO CORK INSULATION AND ASSOCIATED ACM ADHESIVE BEHIND

P:\10289\STATE OF MAINE\04-AMHI CENTER\BIDD\H21\H21\ASBESTOS\DRAWINGS\DWG\10289-004-HA.DWG, 17/07/2016 2:52 PM

Waterbury  
44 Main Street  
Waterbury, ME  
F. 207-860-2202  
F. 207-795-8412  
F. 207-795-8414  
F. 207-795-8414

Brewer  
540 South Main Street  
Brewer, ME  
F. 207-589-4824  
F. 207-589-4824  
F. 207-589-4824

Levenson, ME  
1565 State Hwy 102  
Levenson, ME  
F. 207-288-0588  
F. 207-288-0588



PROJECT TITLE  
**AMHI CENTER BUILDING  
AUGUSTA, MAINE**

SHEET TITLE  
**ASBESTOS ABATEMENT  
FIRST FLOOR PLAN**

REV.	DESCRIPTION	DATE	DRAWN BY	PROJECT #
R7				
R6				
R5				
R4				
R3				
R2				
R1				

SCALE	3/32" = 1'-0"
DATE	2016-07-20
DRAWN BY	WAB/BL
CHECKED BY	DBK
DESIGNED BY	
APPROVED BY	
JOB NUMBER	10289 004
DRAWING NUMBER	
<b>H101</b>	

