



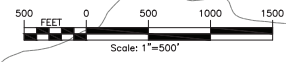






FILE NAME: I:\Projects\140009-Num_Nine_Wind_Main_LSA_Veg_CAD\CAD\140009_LL100_Index.dwg
 DATE: 1/22/17 PM
 USER: Steven M. Mott

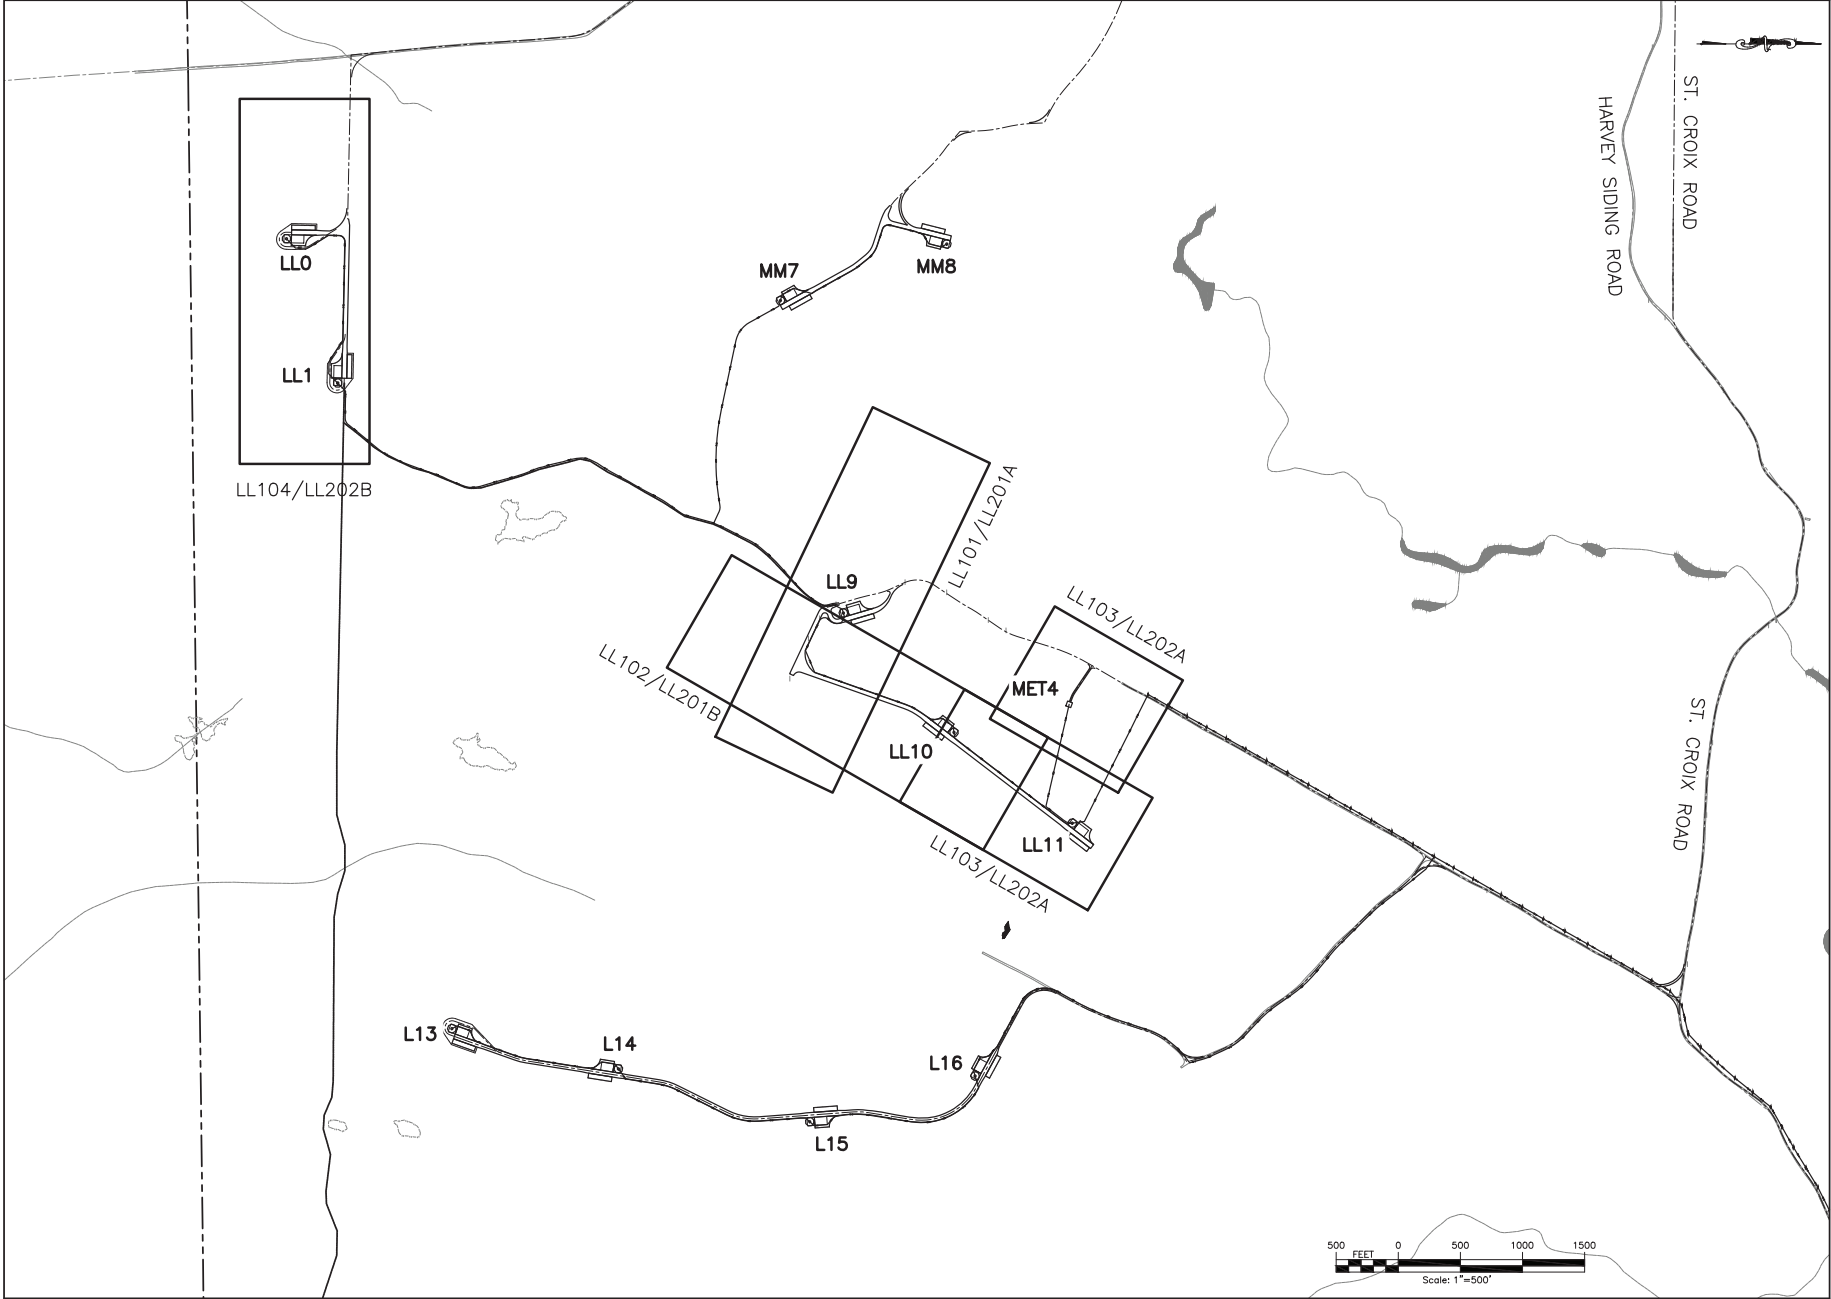

PROJECT: NUMBER NINE WIND FARM AROOSTOOK COUNTY, MAINE PRELIMINARY PLANS NOT FOR CONSTRUCTION		 NUMBER NINE WIND FARM		 FISHIER ASSOCIATES 100 Central Avenue, Suite 100 Bangor, ME 04401 www.fishier.com		DATE: JUL 12 2016 SCALE: AS SHOWN		REVISIONS: 7 6 5 4 3 2 1		BY:
DRAWING NO.: LL100		TITLE OF DRAWING: LL-SHEETS INDEX PLAN		PROJECT MANAGER: S. MELLOTT		DESIGNER: DP/BA		DATE:		DESCRIPTION:
PROJECT NO.: 140009		CLIENT: DP/BA		DATE:		SCALE:		REVISIONS:		DATE:

SHEET 228 OF 338

FILE NAME: I:\Projects\140009\Num_Rev_1\Drawings\Road\LA\LA101-L104 Sheets.dwg
 DATE: 12/23/16 PM
 USER: Steven Martini

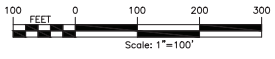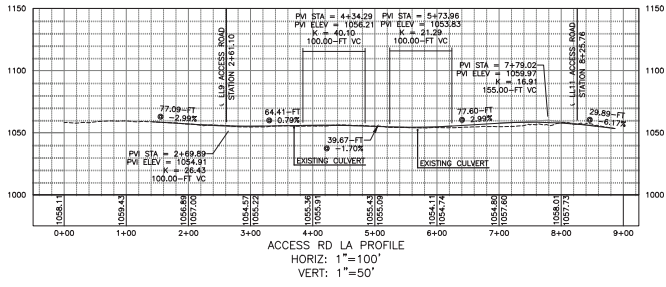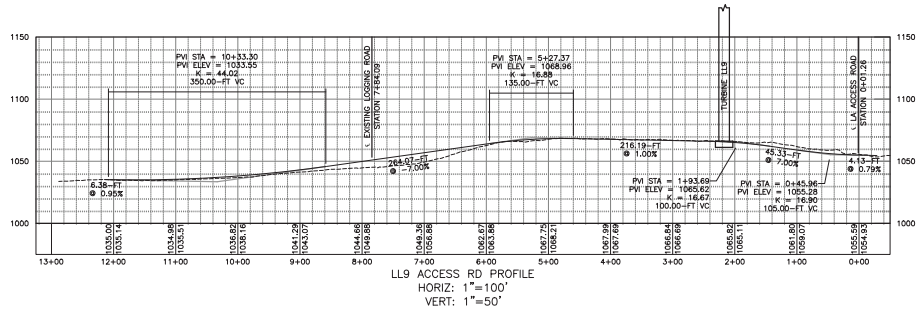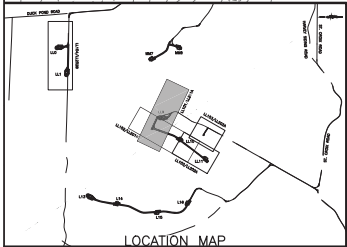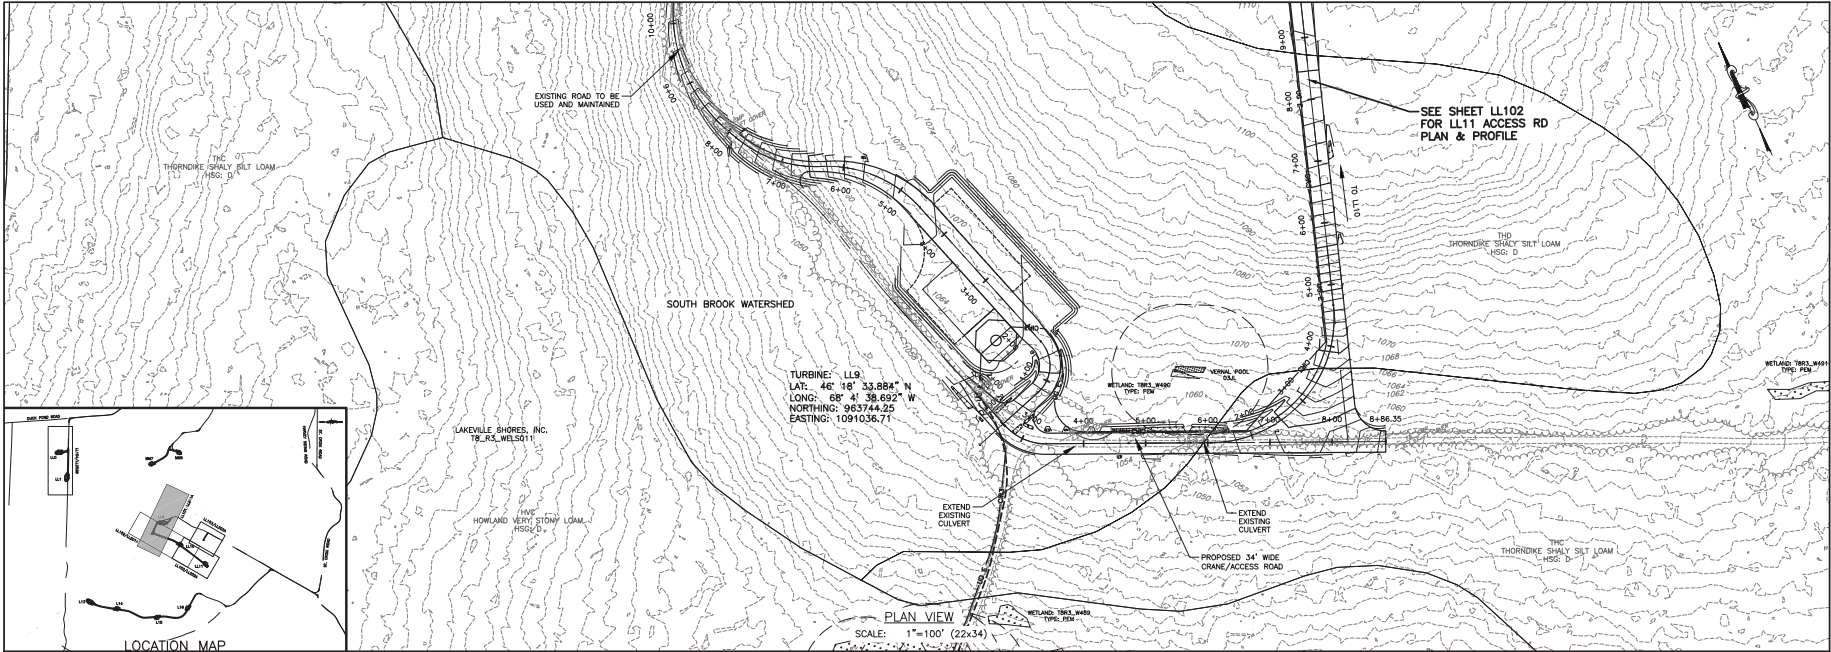




NO.	DATE	DESCRIPTION	BY
1	REV		
2	REV		
3	REV		
4	REV		
5	REV		
6	REV		
7	REV		

PROJECT NO.	140009
PROJECT MANAGER	S. MELLOTT
DESIGNER	DPBA
DATE	JULY 2016
AS SHOWN	

PROJECT	NUMBER NINE WIND FARM
PROJECT LOCATION	ARROSTOCK COUNTY, MAINE
PROJECT STATUS	PRELIMINARY PLANS NOT FOR CONSTRUCTION
DRAWING NO.	LL101
DATE	
SCALE	SHEET 229 OF 338



FILE NAME: I:\Projects\140009\Num_Rev_Mid_Form_LSA\Draw\CA\140009_LL101-LL104_Sheets.dwg
 DATE PLOTTED: 1/25/24 PM
 USER: Steven M. Burt

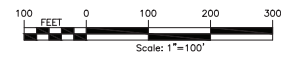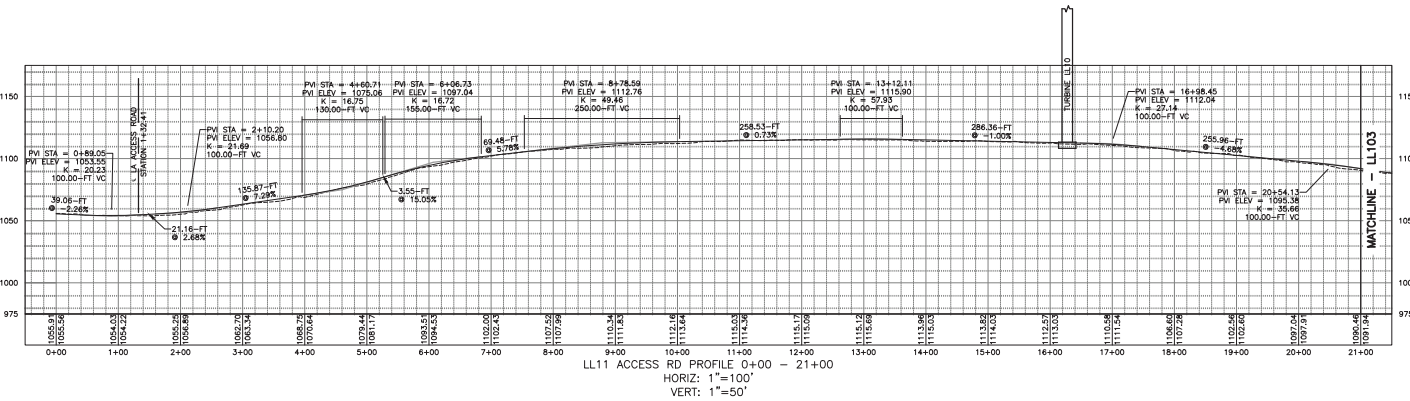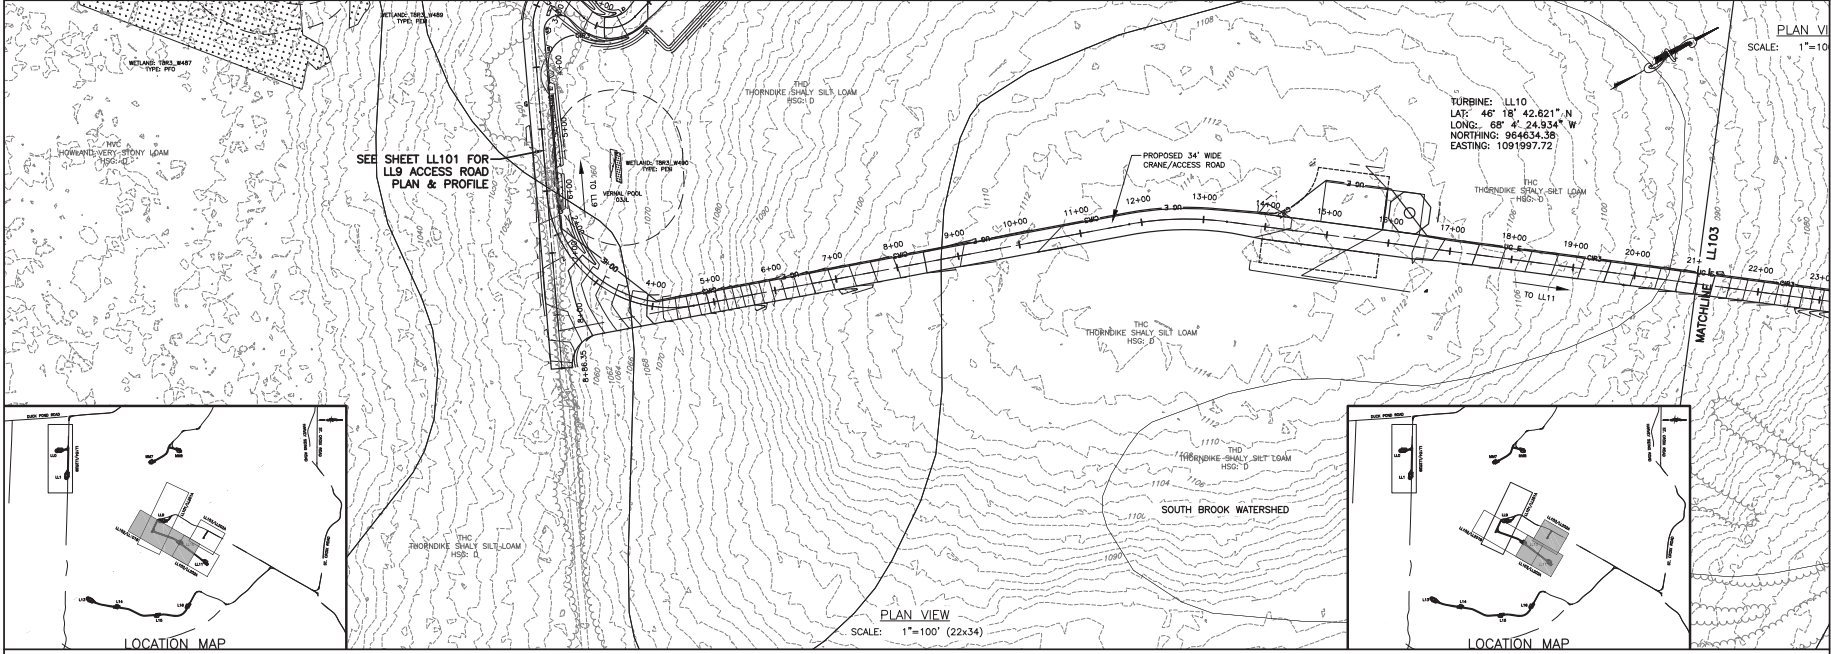

7	REVISION	DATE	BY
6			
5			
4			
3			
2			
1			

PROJECT	NUMBER NINE WIND FARM
	ARDOOSTOOK COUNTY, MAINE
	PRELIMINARY PLANS NOT FOR CONSTRUCTION
TITLE OF DRAWING	WTG LL10 ACCESS ROAD PLAN SHEET

DESIGNER	NUMBER NINE WIND FARM
CHECKED	NUMBER NINE WIND FARM
DATE	JULY 2015
AS SHOWN	AS SHOWN

ARCHITECT	140009
PROJECT MANAGER	S. MELLOTT
DESIGNER	EDWINLEY
SCALE	AS SHOWN
DATE	JULY 2015

CONTRACTOR'S B.O.B. #	140009
CONTRACTOR'S P.L.L. #	140009
CONTRACTOR'S P.L.L. #	140009
PROJECT: NUMBER NINE WIND FARM
 ARDOOSTOOK COUNTY, MAINE
 PRELIMINARY PLANS NOT FOR CONSTRUCTION






TITLE OF DRAWING: WTG LL10 ACCESS ROAD PLAN SHEET

DESIGNER: NUMBER NINE WIND FARM
 CHECKED: NUMBER NINE WIND FARM
 DATE: JULY 2015
 AS SHOWN: AS SHOWN

ARCHITECT: 140009
 PROJECT MANAGER: S. MELLOTT
 DESIGNER: EDWINLEY
 SCALE: AS SHOWN
 DATE: JULY 2015

DRAWING NO. **LL102**
 SHEET 230 OF 338

FILE NAME: I:\Projects\140009\Num_Rev_1\Drawings\140009_LL101-LL104_Sheets.dwg
 USER: Smeem / Modit
 DATE: 12/23/11 PM

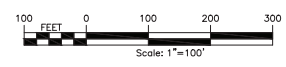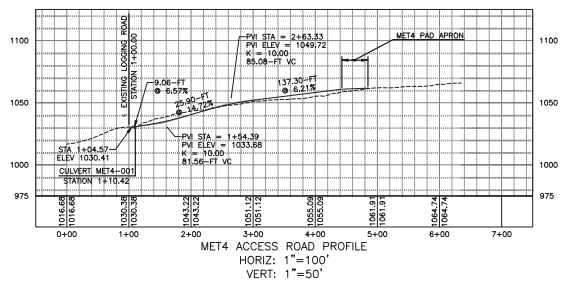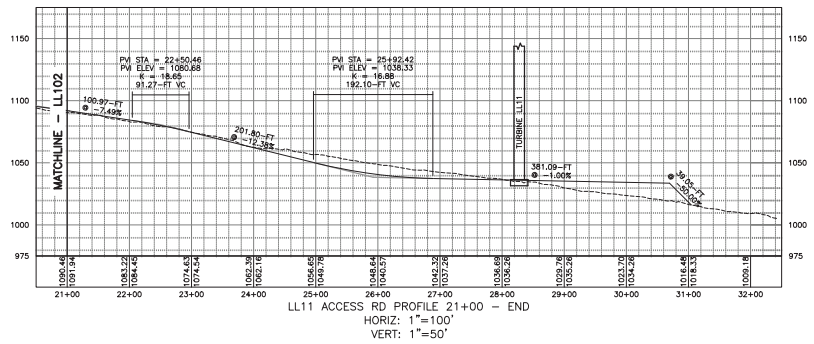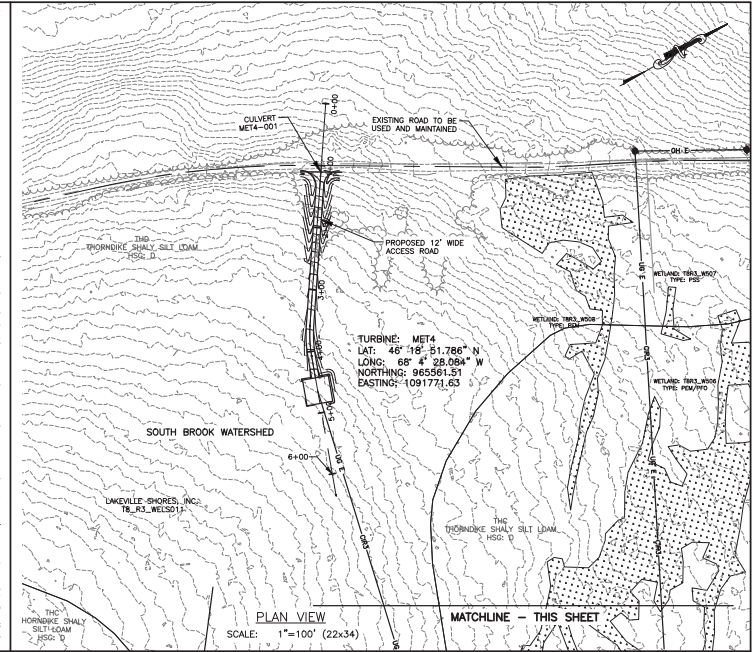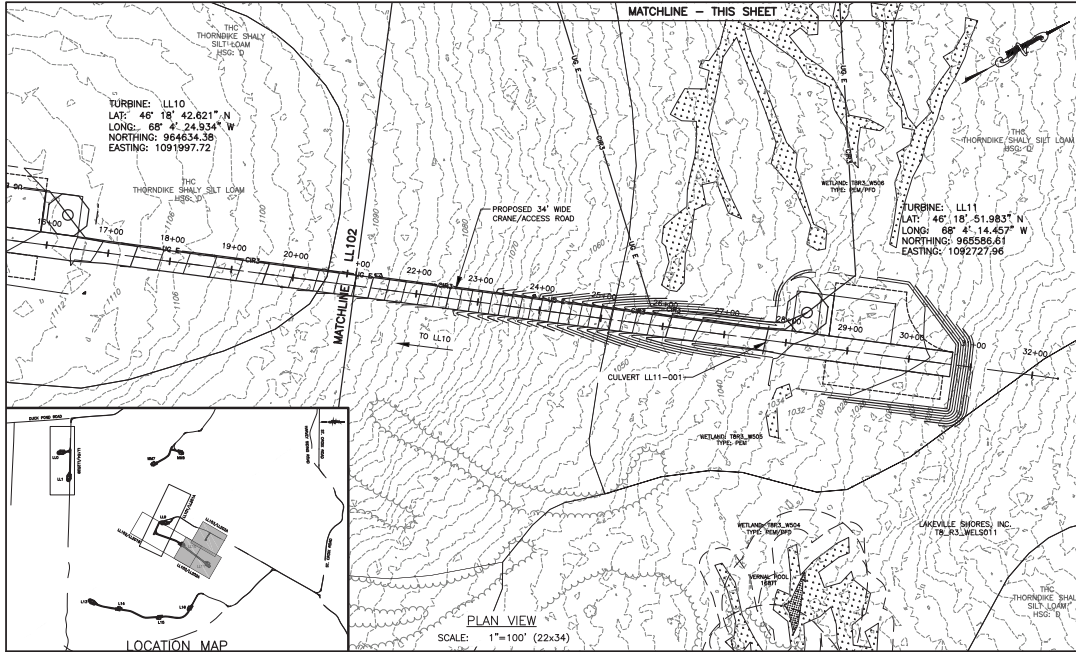

NO.	REVISION	DATE	BY
1	REVISED TO SHOW	07/20/15	AS SHOWN
2	REVISED TO SHOW		
3	REVISED TO SHOW		
4	REVISED TO SHOW		
5	REVISED TO SHOW		
6	REVISED TO SHOW		
7	REVISED TO SHOW		

PROJECT: NUMBER NINE WIND FARM
 AROOSTOOK COUNTY, MAINE
 PRELIMINARY PLANS NOT FOR CONSTRUCTION






DATE: JULY 2015
 SCALE: AS SHOWN



PROJECT: NUMBER NINE WIND FARM
 AROOSTOOK COUNTY, MAINE
 PRELIMINARY PLANS NOT FOR CONSTRUCTION

TITLE OF DRAWING: WTG LL11 ACCESS ROAD PLAN SHEET
 DRAWING NO.: LL103
 SHEET 231 OF 338

FILE NAME: H:\Projects\140009\Num_Rms_Mid_LSA_Veg\CAD\CIV\140009_LL101-LL104_Sheets.dwg
 DATE PLOTTED: 1/28/10 PM
 USER: Steven Markel

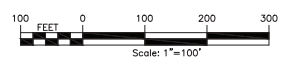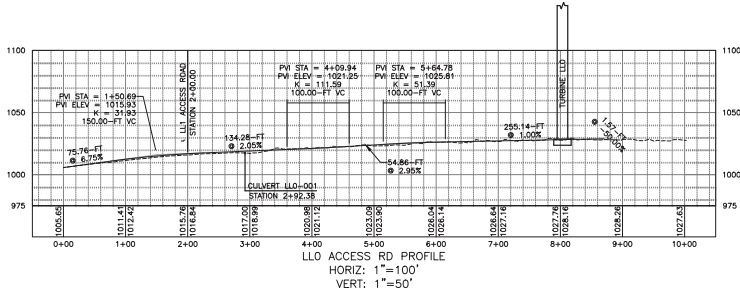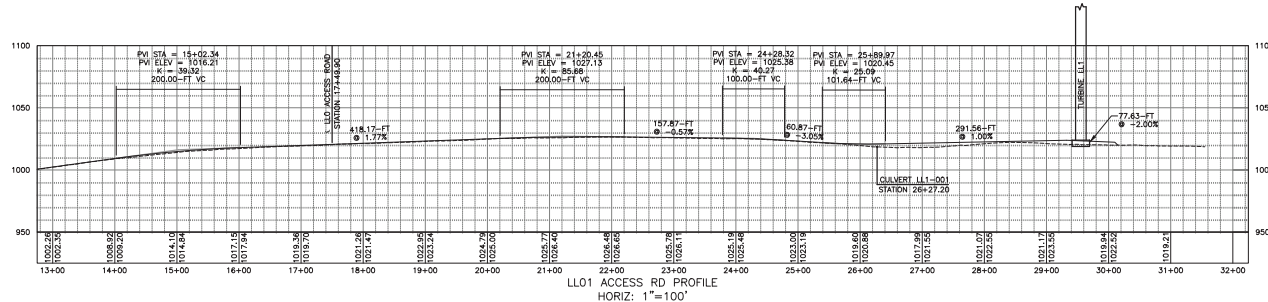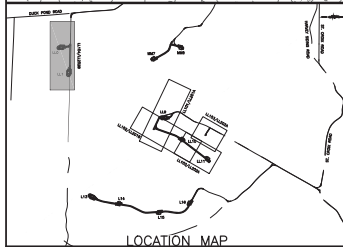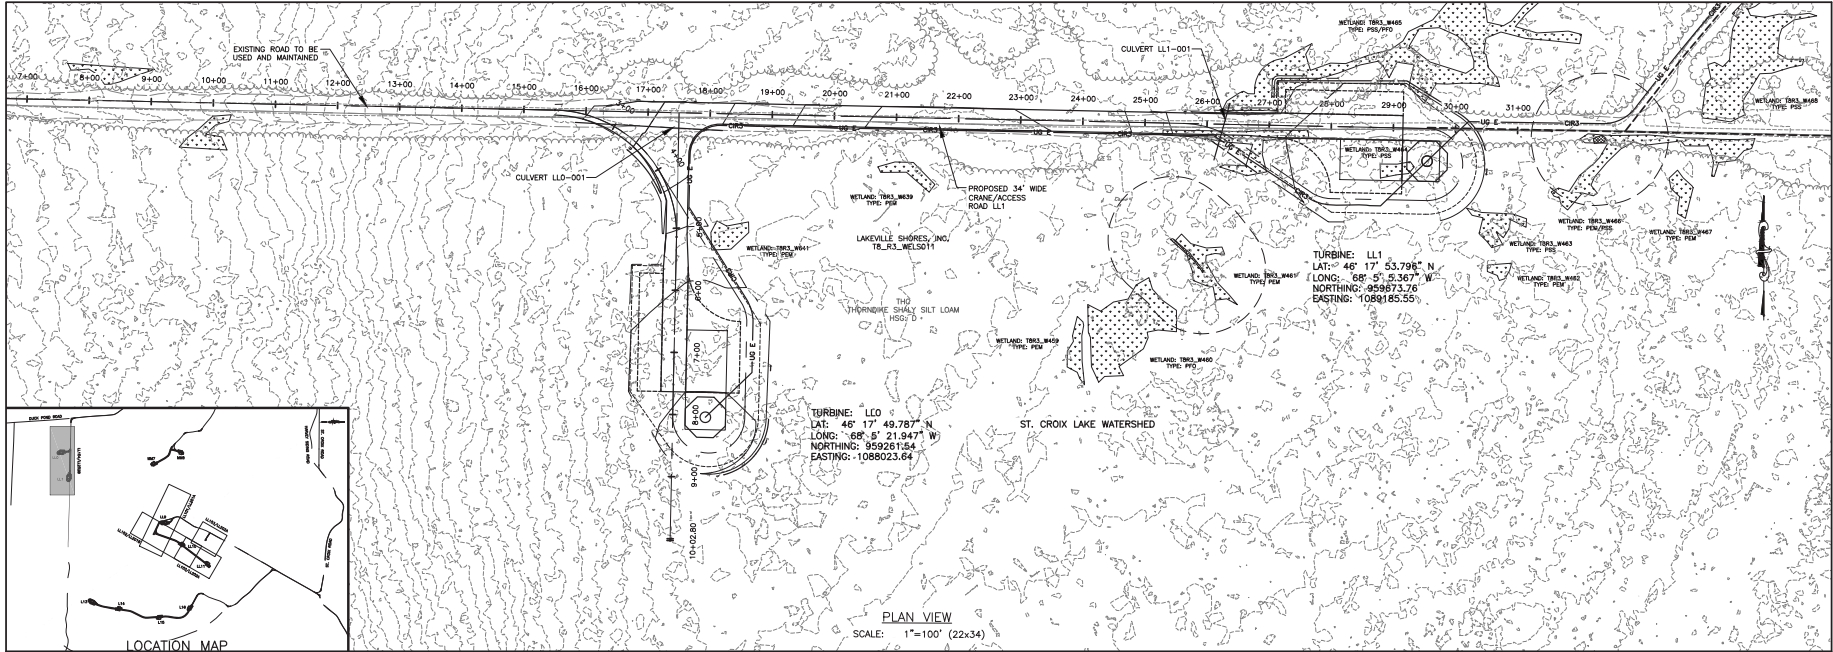

REV	DESCRIPTION	DATE	BY
1			
2			
3			
4			
5			
6			
7			

DATE PLOTTED: JULY 2015
 AS SHOWN

SCALE: 1"=100'

PROJECT: NUMBER NINE WIND FARM
 PRELIMINARY PLANS NOT FOR CONSTRUCTION

DESIGNER: S. MELLOTT
 CHECKER: DP/BA




PROJECT: NUMBER NINE WIND FARM
 PRELIMINARY PLANS NOT FOR CONSTRUCTION

TITLE OF DRAWING: WTG LL0 & LL1 ACCESS ROAD PLAN SHEET

DRAWING NO: **LL104**
 SHEET 232 OF 338

FILE NAME: I:\Projects\140009\Num_Rev_Ind_Form_LSA_Veg_CAD\CAD\140009_LL01-LL02_Sheets.dwg
 DATE PLOTTED: 12/11/13 PM
 USER: Steven Mardit

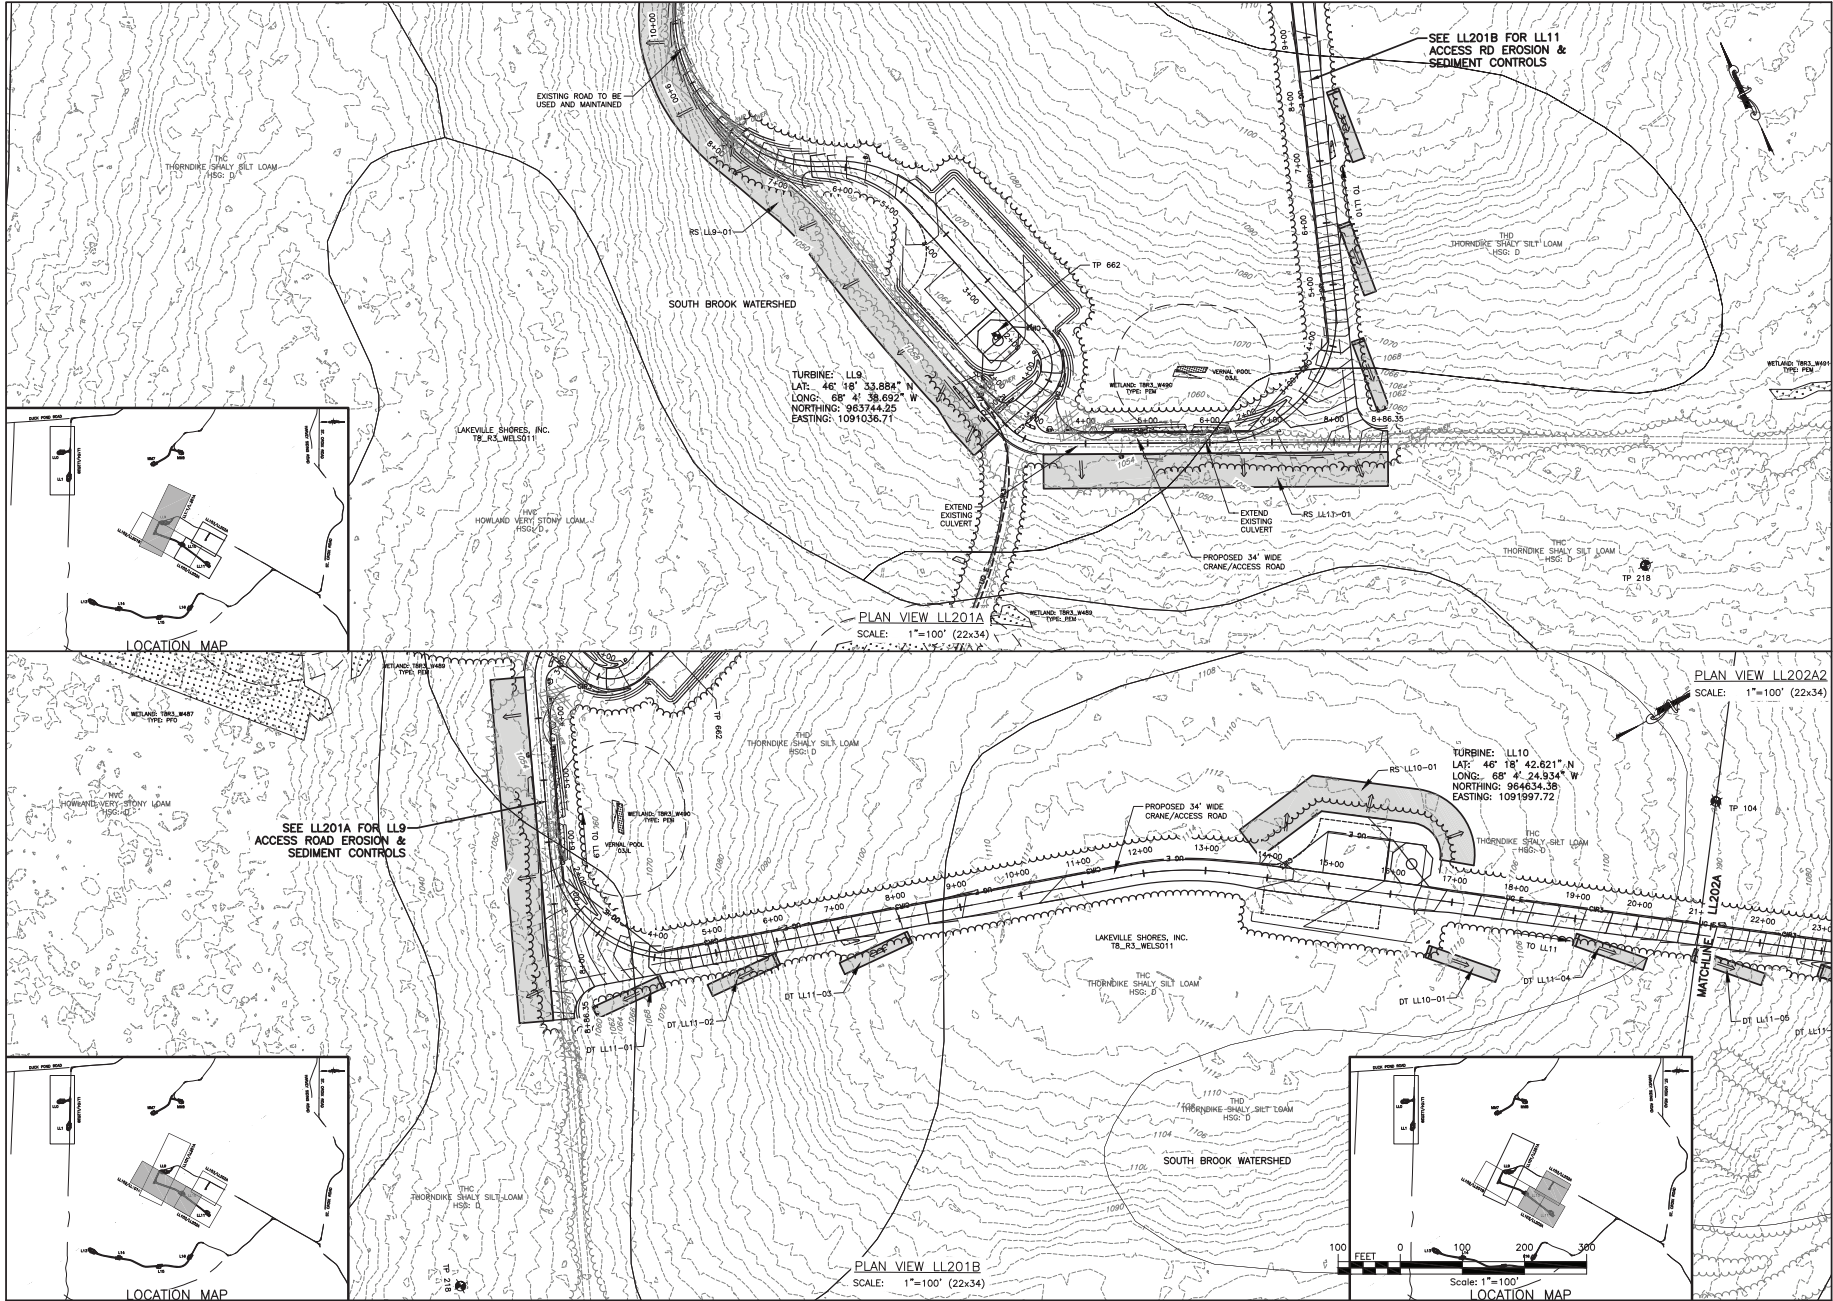

PROJECT:		DRAWING NO.	
NUMBER NINE WIND FARM AROSTOOK COUNTY, MAINE PRELIMINARY PLANS NOT FOR CONSTRUCTION		LL201	
TITLE OF DRAWING:		SHEET 233 OF 338	
WTG LL9, WTG LL10 AND WTG LL11 EROSION AND SEDIMENT CONTROL PLAN			
PROJECT NUMBER NINE WIND FARM		DRAWING NO.	
PROJECT MANAGER		DATE	
S. MELLOTT		JULY 2015	
DESIGNED BY		REV	
DP/BA		1	
SCALE		2	
AS SHOWN		3	
DATE		4	
JULY 2015		5	
DESCRIPTION		6	
AS SHOWN		7	

