

DEPARTMENT OF ENVIRONMENTAL PROTECTION
PERMIT BY RULE NOTIFICATION FORM

(For use with DEP Regulation, Chapter 305)

PLEASE TYPE OR PRINT IN **BLACK INK ONLY**

Name of Applicant: (owner) Evergreen Wind Power II, LLC		Name of Agent: Stantec Consulting Attn: Brooke Barnes	
Applicant Mailing Address: 179 Lincoln Street, Suite 500		Agent Phone # (include area code): 207-729-1199	
Town/City: Boston		PROJECT Information Name of Town/City: Oakfield	
State and Zip code: MA 02111		Name of Wetland or Waterbody: Unnamed Perennial Stream	
Daytime Phone # (include area code): 207-228-6888		Map #: 1	Lot #: 20E
Detailed Directions to Site: From Interstate 95 take exit 286 and take a right after exit. Take a left onto Main St. After the overpass take the next right onto Thompson Settlement Road. Follow this to the end and turn left onto South Oakfield Road.			
		UTM Northing: (if known) 5102275.05	UTM Easting: (if known) 566416.76
Description of Project: See Attached.			
Part of a larger project? (check one) →	<input checked="" type="checkbox"/> Yes <input type="checkbox"/> No	After the Fact? (check one) →	<input type="checkbox"/> Yes <input checked="" type="checkbox"/> No
Check one → This project <input type="checkbox"/> does (or) <input checked="" type="checkbox"/> does not involve work below mean low water (average low water).			

PERMIT BY RULE (PBR) SECTIONS: (Check at least one)

I am filing notice of my intent to carry out work which meets the requirements for Permit By Rule (PBR) under DEP Rules, Chapter 305. I and my agents, if any, **have read** and will comply with all of the standards in the Sections checked below.

- | | | |
|---|---|---|
| <input type="checkbox"/> Sec. (2) Act. Adj. to Protected Natural Res. | <input checked="" type="checkbox"/> Sec.(10) Stream Crossing | <input type="checkbox"/> Sec. (17) Transfers/Permit Extension |
| <input type="checkbox"/> Sec. (3) Intake Pipes | <input type="checkbox"/> Sec. (11) State Transportation Facil. | <input type="checkbox"/> Sec. (18) Maintenance Dredging |
| <input type="checkbox"/> Sec. (4) Replacement of Structures | <input type="checkbox"/> Sec. (12) Restoration of Natural Areas | <input type="checkbox"/> Sec. (19) Activities in/on/over significant vernal pool habitat |
| <input type="checkbox"/> Sec. (5) REPEALED | <input type="checkbox"/> Sec. (13) F&W Creation/Enhance/Water Quality Improvement | <input type="checkbox"/> Sec. (20) Activities in existing dev. areas located in/on/over high or moderate value inland waterfowl & wading bird habitat or shorebird nesting, feeding & staging areas |
| <input type="checkbox"/> Sec. (6) Movement of Rocks or Vegetation | <input type="checkbox"/> Sec. (14) REPEALED | |
| <input type="checkbox"/> Sec. (7) Outfall Pipes | <input type="checkbox"/> Sec. (15) Public Boat Ramps | |
| <input type="checkbox"/> Sec. (8) Shoreline stabilization | <input type="checkbox"/> Sec. (16) Coastal Sand Dune Projects | |
| <input type="checkbox"/> Sec. (9) Utility Crossing | | |

I have attached the following required submittals. **NOTIFICATION FORMS CANNOT BE ACCEPTED WITHOUT THE NECESSARY ATTACHMENTS:**

- Attach** a check for \$65 made payable to: "Treasurer, State of Maine".
- Attach** a U.S.G.S. topo map or Maine Atlas & Gazetteer map with the project site clearly marked.
- Attach Proof of Legal Name.** If applicant is **not** an individual or municipality, provide a copy of Secretary of State's registration information (available at <http://icrs.informe.org/nei-sos-icrs/ICRS?MainPage=x>)
- Attach photos of the proposed site where activity will take place as outlined in PBR Sections checked above.**
- Attach all other required submissions as outlined in the PBR Sections checked above.**

I authorize staff of the Departments of Environmental Protection, Inland Fisheries & Wildlife, and Marine Resources to access the project site for the purpose of determining compliance with the rules. I also understand that **this permit is not valid until approved by the Department or 14 days after receipt by the Department, whichever is less.**

By signing this Notification Form, I represent that the project meets all applicability requirements and standards in the rule and that the applicant has sufficient title, right, or interest in the property where the activity takes place. *Evergreen Wind Power II, LLC* By: *Maine Wind Holdings, LLC, its Member*

Signature of Agent or Applicant:  Arthur J. Snell, Assistant Secretary	Date: 12-19-11
---	--------------------------

Keep a copy as a record of permit. Send the form with attachments via certified mail or hand deliver to the Maine Dept. of Environmental Protection at the appropriate regional office listed below. The DEP will send a copy to the Town Office as evidence of the DEP's receipt of notification. No further authorization by DEP will be issued after receipt of notice. Permits are valid for two years. **Work carried out in violation of any standard is subject to enforcement action.**


- | | | | |
|--|---|---|---|
| AUGUSTA DEP
17 STATE HOUSE STATION
AUGUSTA, ME 04333-0017
(207)287-3901 | PORTLAND DEP
312 CANCO ROAD
PORTLAND, ME 04103
(207)822-6300 | BANGOR DEP
106 HOGAN ROAD
BANGOR, ME 04401
(207)941-4570 | PRESQUE ISLE DEP
1235 CENTRAL DRIVE
PRESQUE ISLE, ME 04769
(207)764-0477 |
|--|---|---|---|

OFFICE USE ONLY	Ck.#	Staff	Staff
-----------------	------	-------	-------

Project Description:

This Permit By Rule (PBR) application addresses the crossing of a small, unnamed perennial stream associated with the Revised Oakfield Wind Project (Project). Refer to the Key map for the location of the crossing as described below. The crossing of this stream has been reviewed and addressed as part of the combined Maine Department of Environmental Protection Natural Resource Protection Act/Site Location of Development submitted for the *Revised Oakfield Wind Project*. Impacts associated with this crossing will be mitigated as part of the Project's wetland compensation plan. Work at this crossing, including the schedule of in-stream activity, will follow recommendations made by Maine Department of Inland Fisheries and Wildlife fisheries biologists in their review of the Project.

The proposed crossing shown on Figure 4 corresponds to the location of a former logging road crossing and is the subject of an expired PBR that was part of the original Oakfield Wind Project (see Photo 3). A new stream crossing is proposed for this location. This crossing (C-S10) will be accomplished with a 48-inch open-bottom arch or similar culvert that will maintain the natural stream substrate (C-S1.04). The culvert crossing will be approximately 60 feet in length. Approximately 1,009 square feet of associated wetland will be permanently filled for this road crossing.

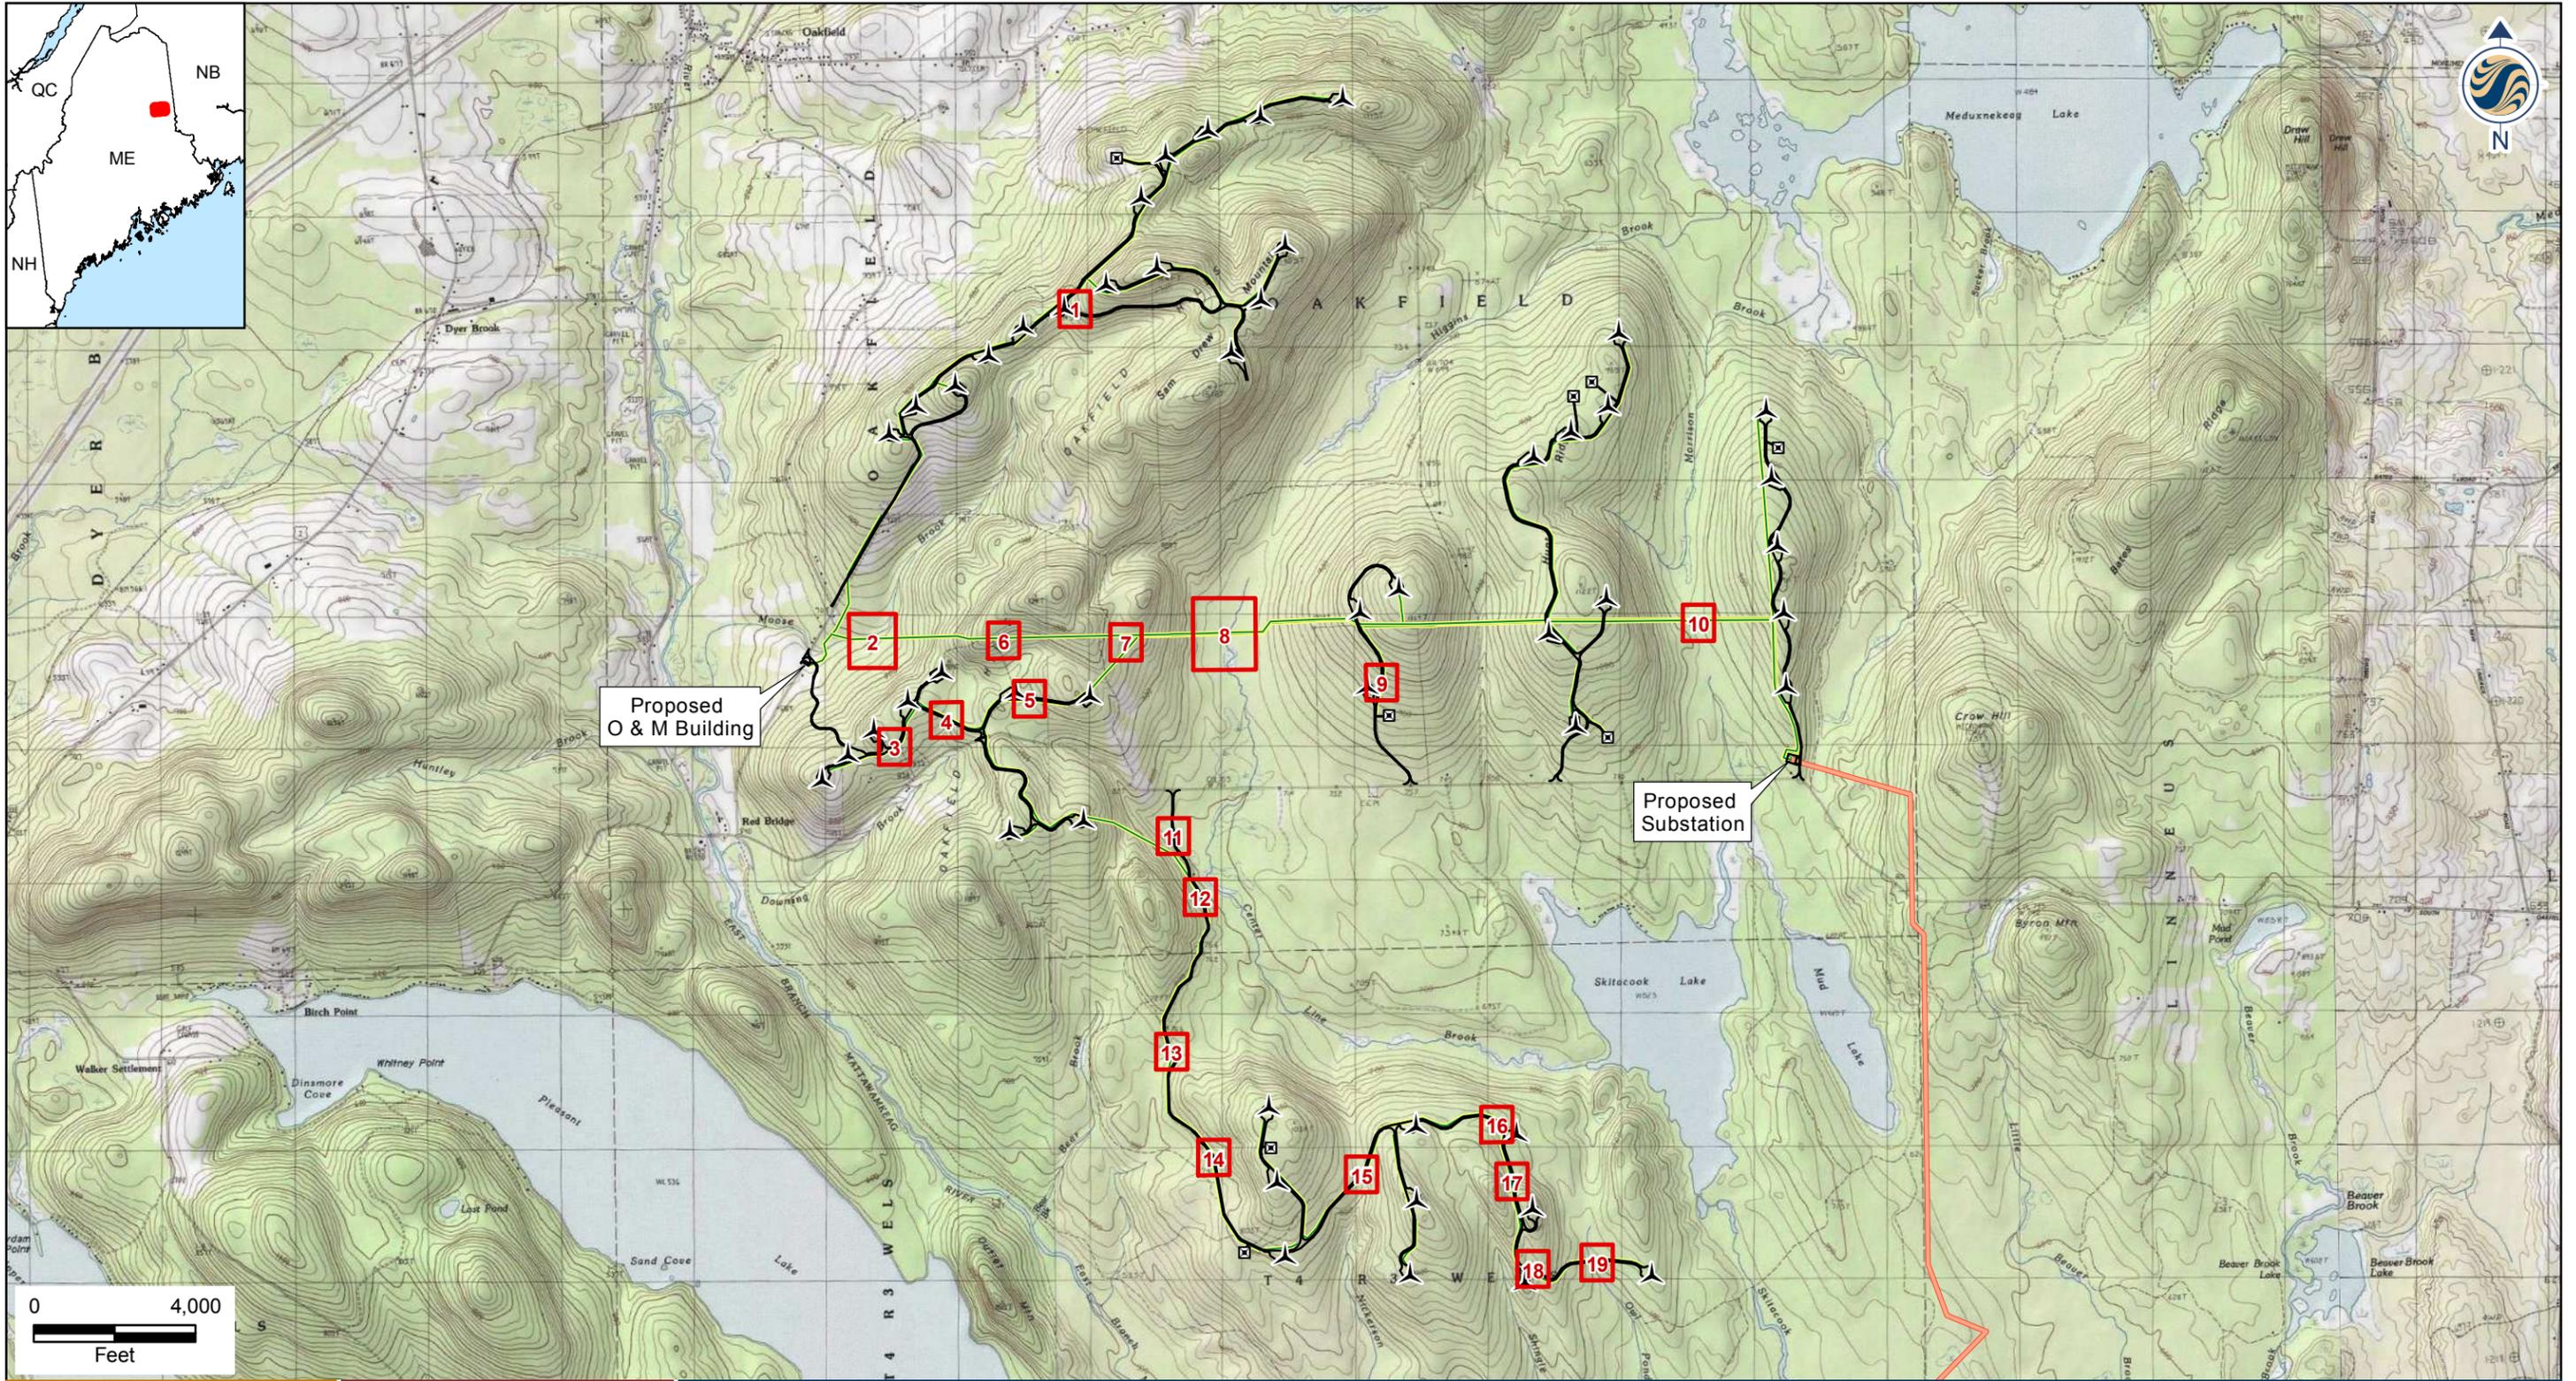


Stantec Consulting Services Inc.
 30 Park Drive
 Topsham, ME USA
 04086
 Phone (207) 729-1199
 Fax: (207) 729-2715
 www.stantec.com

- Legend**
-  Proposed Turbine
 -  Proposed MET Tower
 -  Proposed Road
 -  Collector Corridor
 -  115kV Transmission Corridor
 -  Resource Impact Map

Client/Project
 Evergreen Wind Power II, LLC
 Oakfield Wind Project Amendment
 Oakfield, Maine

Figure No.

Key

Title

Summit Resource Impact Map

May 2011

195600518

PHOTOS



Photo 1: Wetland resource S053 perennial stream. Oakfield Summit.
June 18, 2008. Stantec Consulting

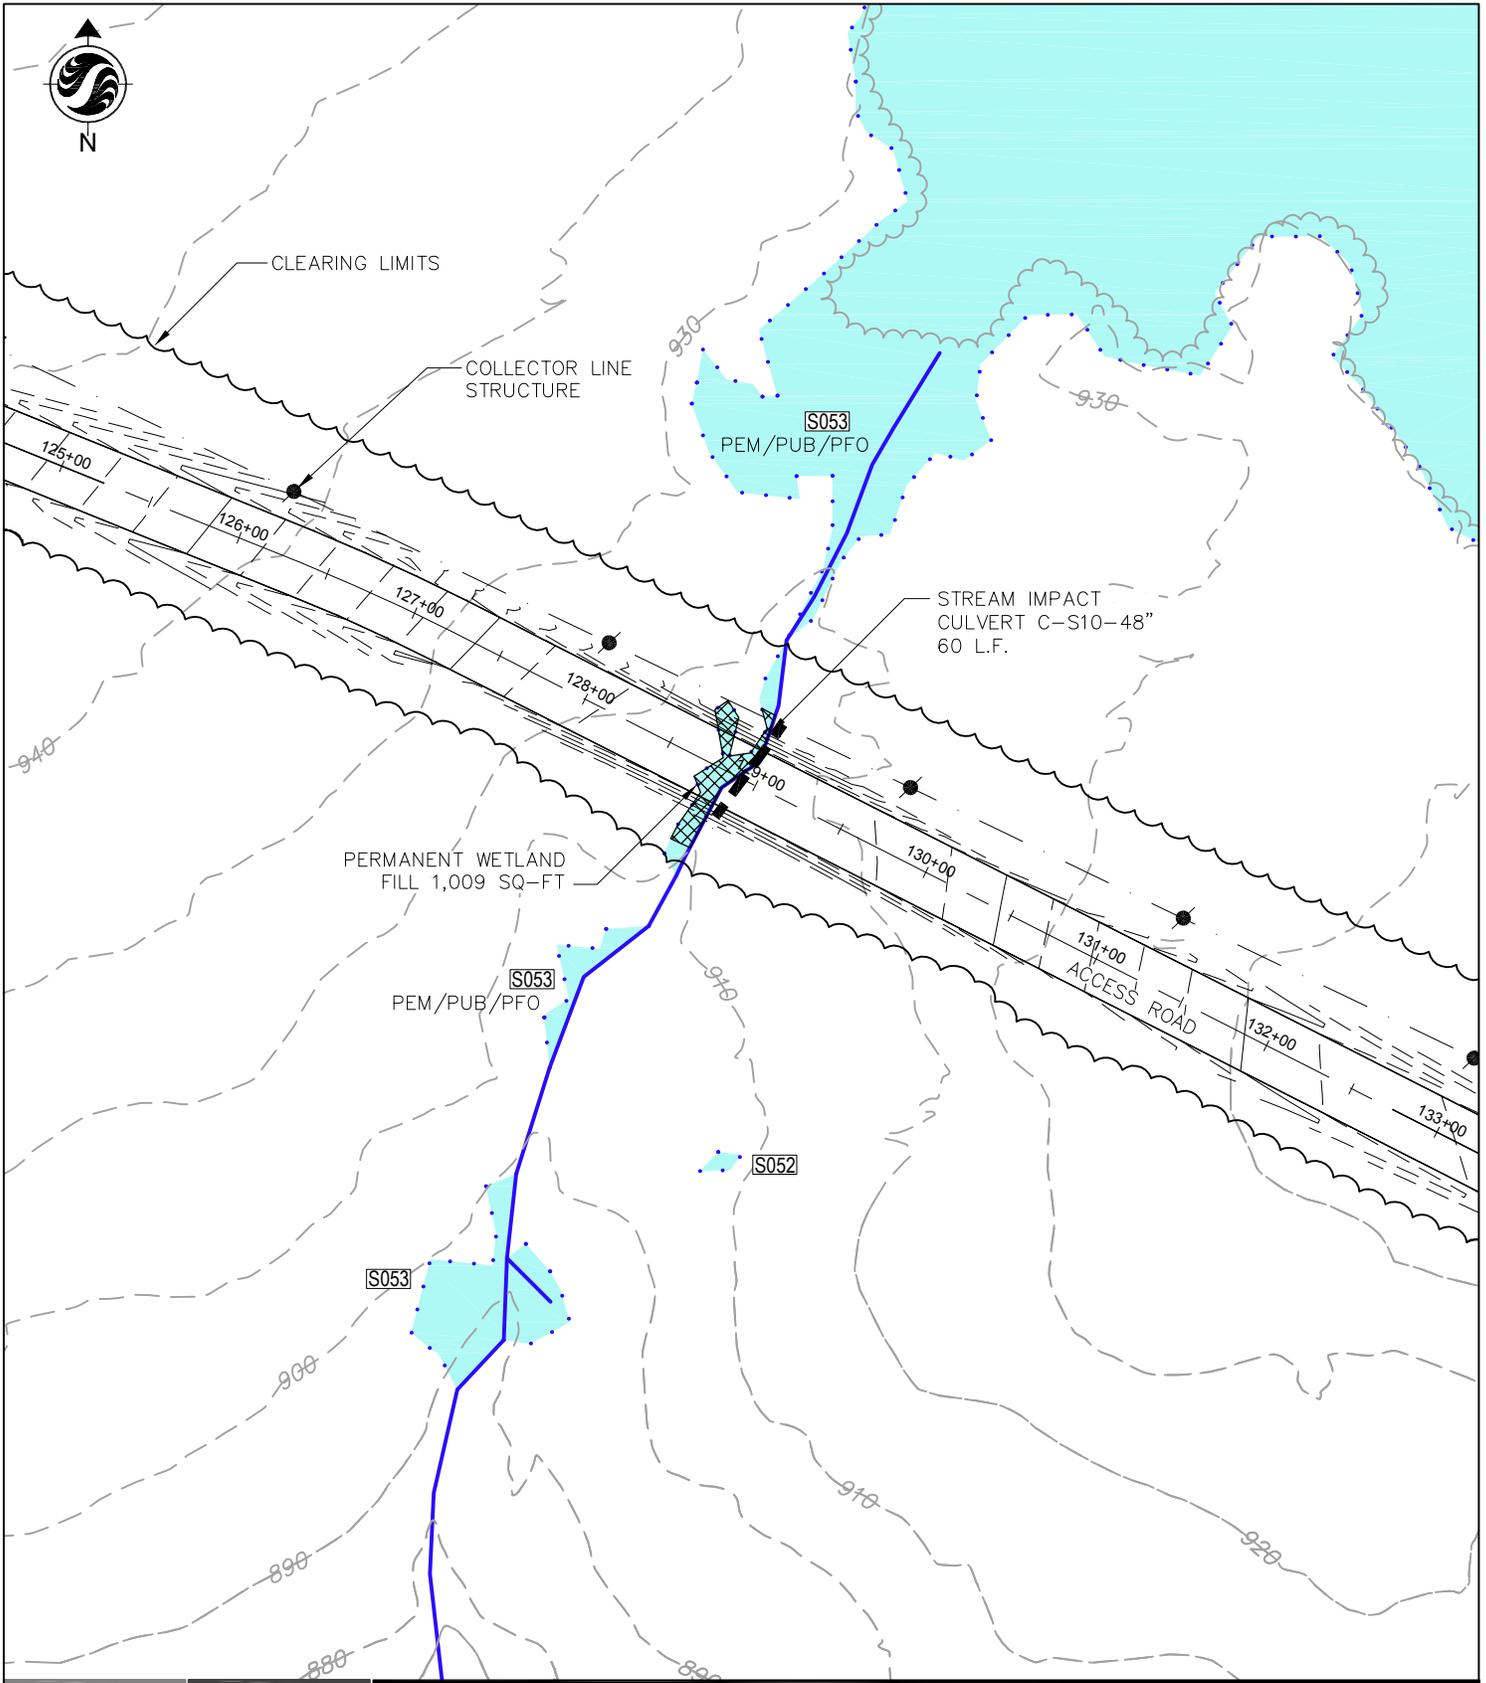


Photo 2: Wetland resource S053 perennial stream. Oakfield Summit.
July 15, 2008. Stantec Consulting




Photo 3: Wetland resource S053 proposed crossing of perennial stream. Oakfield Summit.
June 2009. Stantec Consulting

**WETLAND IMPACT FIGURE
PLAN AND PROFILE DRAWING**



Stantec Consulting Services Inc.

30 Park Drive
 Topsham ME U.S.A.
 04086
 Tel. 207.729.1199
 Fax. 207.729.2715
 www.stantec.com


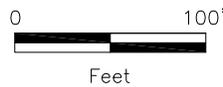


Client/Project 195600518


Evergreen Wind Power II, LLC
 Oakfield Wind Project Amendment
 Oakfield, Maine

Figure No.
4


Title
Summit Wetland Impact

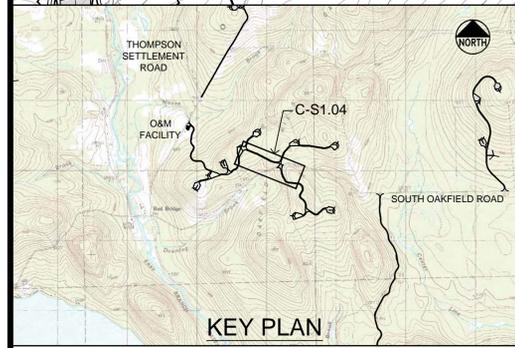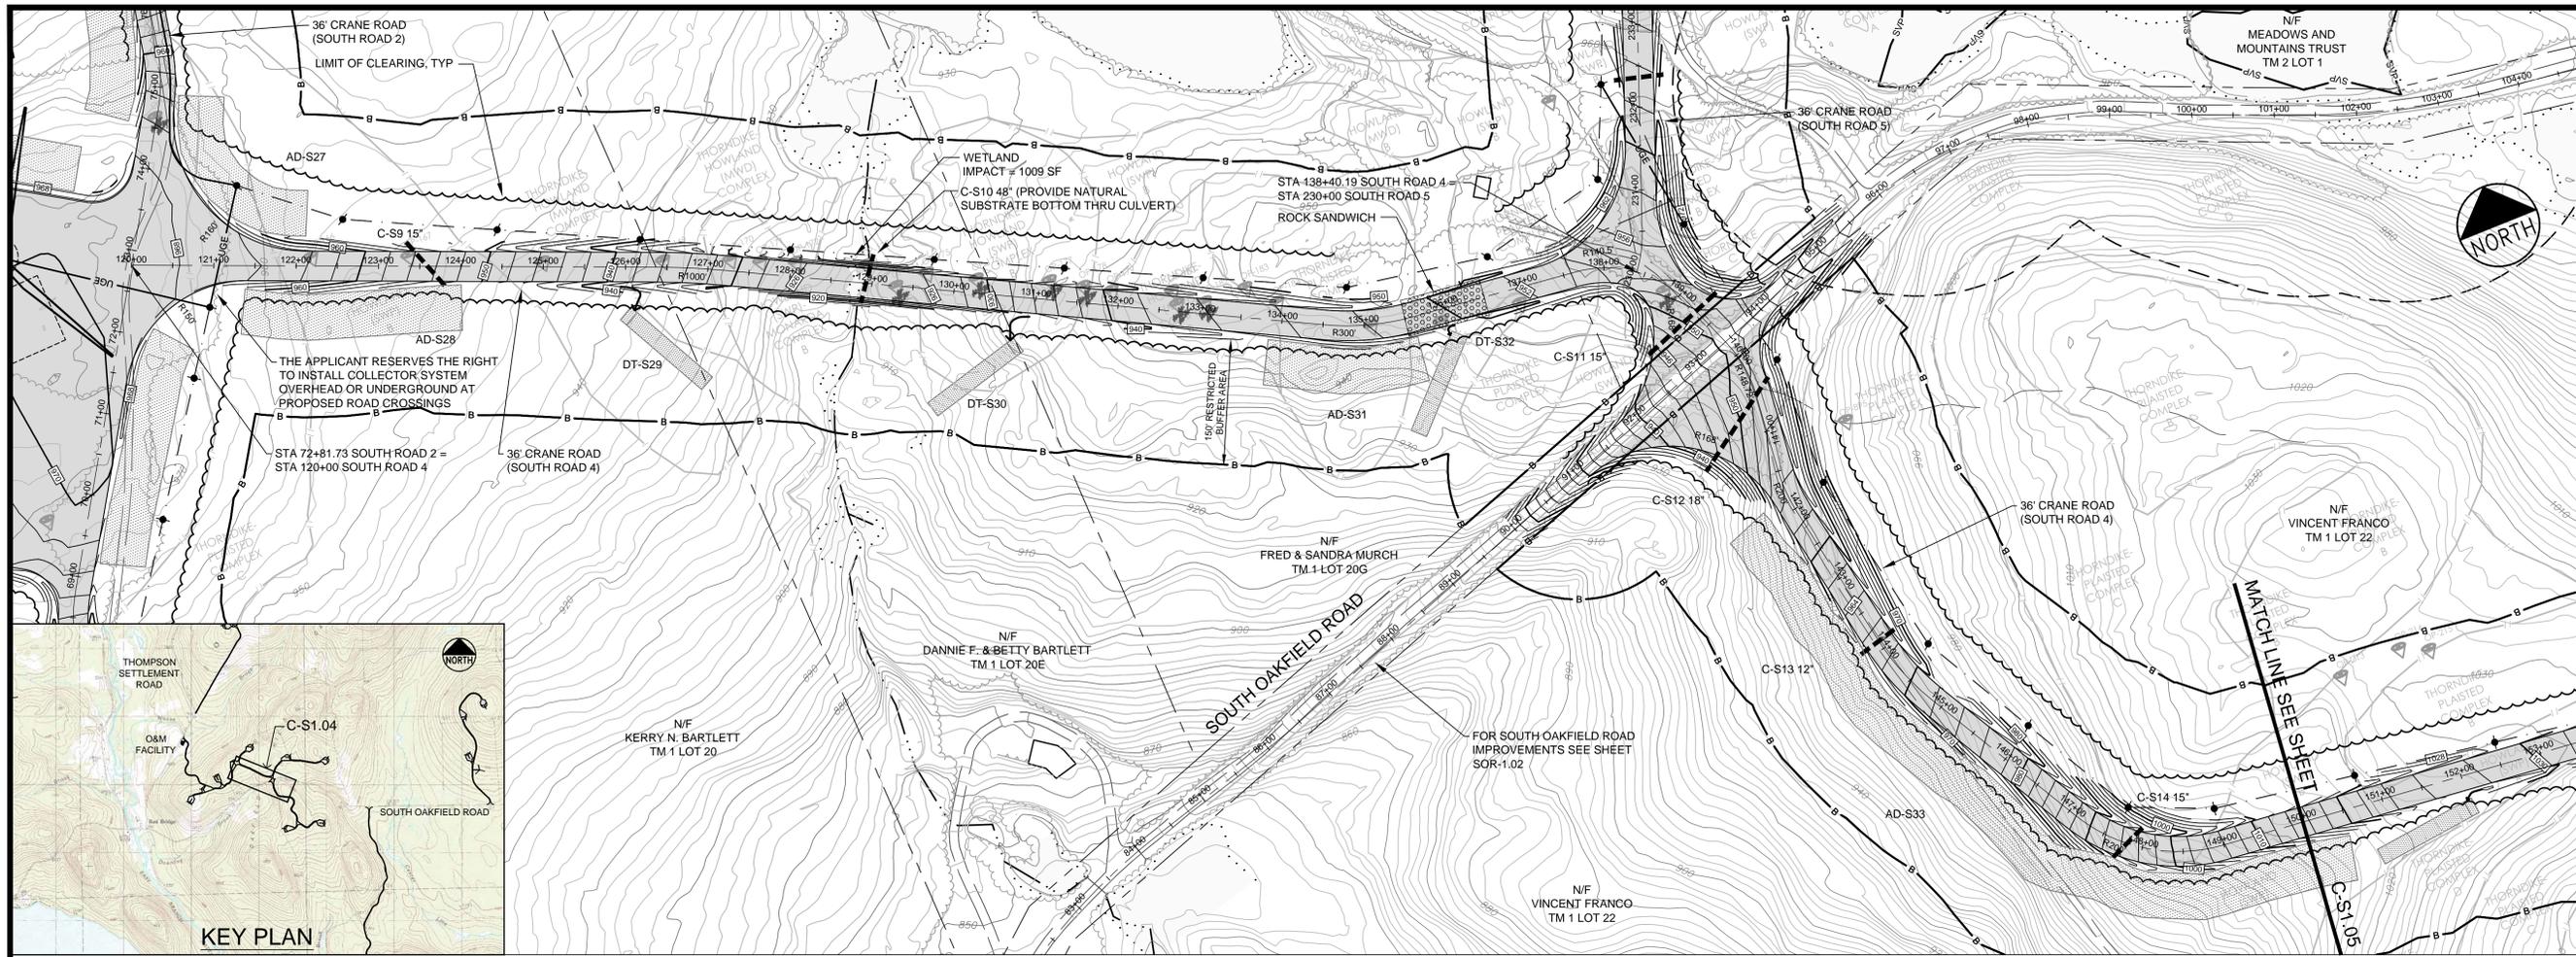


SOUTH ROAD 4
SCALE: 1" = 100'

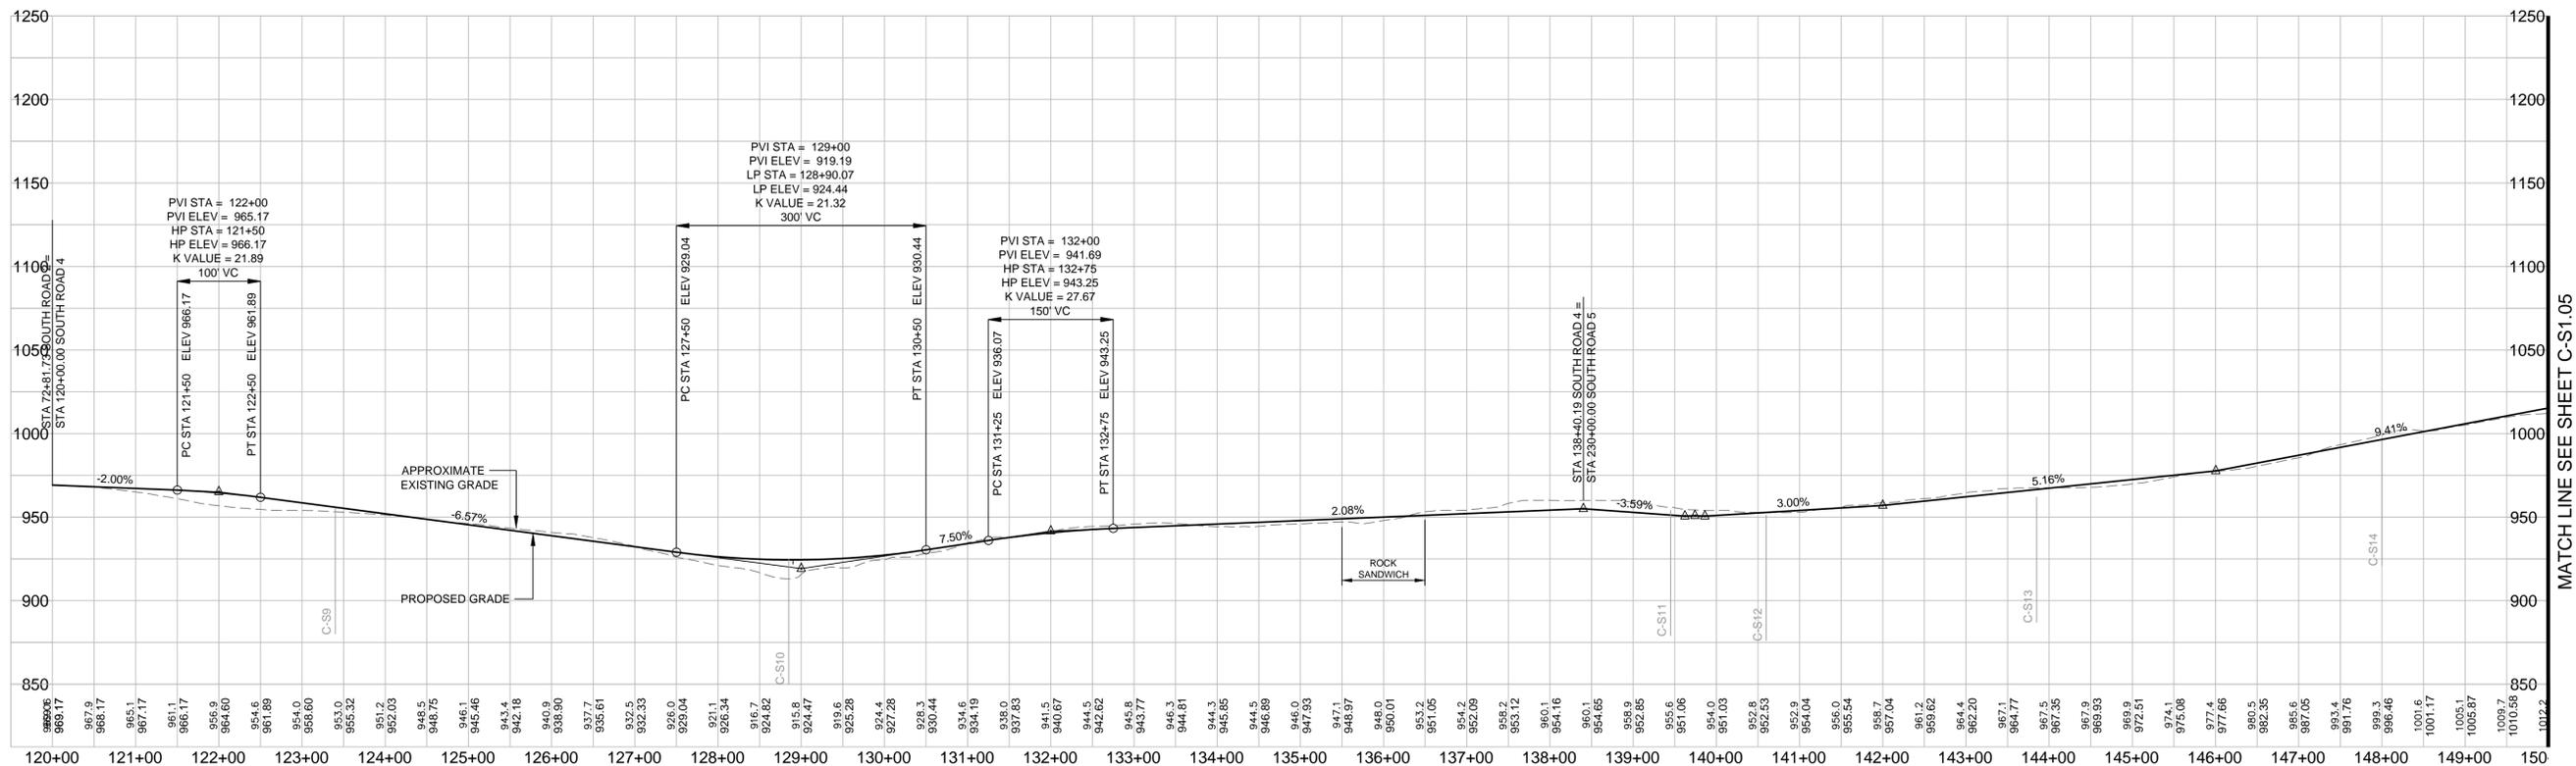

SOUTH ROAD 4
SCALE: H 1" = 100'
V 1" = 50'

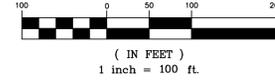

SOUTH ROAD 4		DESIGNED: AS NOTED	DATE: SEPT 2010	NO.:
PLAN AND PROFILE		DRAWN: SJB	DATE: SEPT 2010	NO.:
STA 120+00 TO STA 150+00		CHECKED: SJB	DATE: 11.16.10	NO.:
		FILE NAME: 2888 PLAN PROFILE SOUTH	DATE: 05.31.11	NO.:
			DATE: 11.16.10	NO.:
			DATE: 05.31.11	NO.:
			DATE: 11.16.10	NO.:
			DATE: 05.31.11	NO.:
			DATE: 11.16.10	NO.:

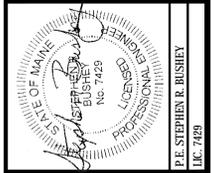

REVISED OAKFIELD WIND PROJECT

EVERGREEN WIND POWER II, LLC
AN AFFILIATE OF FIRST WIND

Deluca-Hoffman Associates, Inc.
778 MAIN STREET, SUITE 8
SOUTH PORTLAND, ME 04106
www.delucahoffman.com

ARL
ENGINEERING
Professional Engineer
License No. 10422

R:\2888 Cadd\PERMITS\2888 PLAN PROFILE SOUTH.dwg, PLAN PROFILE 4, 5/31/2011 9:15:13 AM, DDavis

PRELIMINARY - NOT FOR CONSTRUCTION



Corporate Name Search

Information Summary

[Subscriber activity report](#)

This record contains information from the CEC database and is accurate as of: Fri Dec 16 2011 14:55:26. Please print or save for your records.

Legal Name	Charter Number	Filing Type	Status
EVERGREEN WIND POWER II, LLC	20090087FC	LIMITED LIABILITY COMPANY (FOREIGN)	GOOD STANDING

Filing Date	Expiration Date	Jurisdiction
08/22/2008	N/A	DELAWARE

Other Names (A=Assumed ; F=Former)

NONE

Clerk/Registered Agent

C T CORPORATION SYSTEM
 ONE PORTLAND SQUARE
 PORTLAND, ME 04101

[Back to previous screen](#)

[New Search](#)

Click on a link to obtain additional information.

List of Filings

[View list of filings](#)

Obtain additional information:

Certificate of Existence [\(more info\)](#)

[Short Form without amendments
\(\\$30.00\)](#)

You will need Adobe Acrobat version 3.0 or higher in order to view PDF files.
 If you encounter problems, visit the [troubleshooting page](#).



If you encounter technical difficulties while using these services, please contact the [Webmaster](#). If you are unable to find the information you need through the resources provided on this web site, please contact the Bureau's Reporting and Information Section at 207-624-7752 or [e-mail](#) or visit our [Feedback](#) page.