

0	NRPA-PRINT FOR NAF REVIEW	4-29-19
REV	DESCRIPTION	DATE

NRPA-PRINT FOR NAF REVIEW  
4-29-19  
CURRENT ISSUE STATUS:

TRUE NORTH

STATE OF MAINE  
ANDREW D. JOHNSTON  
NO. 9994  
LICENSED PROFESSIONAL ENGINEER


SMRT Architects and Engineers  
144 Fore Street  
Portland, Maine 04104  
1.877.700.7678  
www.smrinc.com

ARCHITECTURE | ENGINEERING | PLANNING | INTERIORS | ENERGY

**RANSOM** Consulting Engineers and Scientists  
Ransom Consulting Engineers and Scientists  
400 Commercial Street, Suite 400  
Portland, Maine 04101

**NORDIC AQUAFARMS**  
285 NORTHPORT AVENUE  
BELFAST, MAINE

**SOIL EROSION & SEDIMENT CONTROL PHASING PLAN -4**  
**PHASE 1C**  
SHEET TITLE:

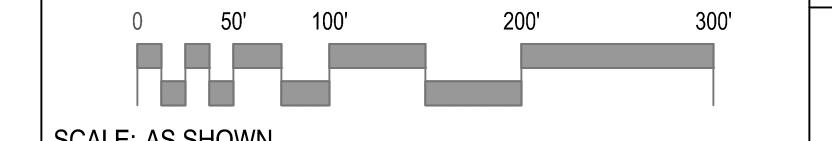

SCALE: AS SHOWN

PROJECT MANAGER:	ADB	PROJECT NO.:	18076
A/E OF RECORD:			
JOB CAPTAIN:	SP		
DRAWN BY:	AJ		
SMRT FILE:	CE113-18076	SHEET No.	

**CE113**

NOT FOR CONSTRUCTION