

| REV | DESCRIPTION | DATE |
|-----|---------------------------|---------|
| 0 | NRPA-PRINT FOR NAF REVIEW | 4-29-19 |

NRPA-PRINT FOR NAF REVIEW
4-29-19

CURRENT ISSUE STATUS:

TRUE NORTH

ANDREW JOHNSTON
NO. 9994
LICENSED PROFESSIONAL ENGINEER


SMRT Architects and Engineers
144 Fore Street
Portland, Maine 04104
1.877.700.7678
www.smrtno.com

ARCHITECTURE | ENGINEERING | PLANNING | INTERIORS | ENERGY

RANSOM Consulting Engineers and Scientists
400 Commercial Street, Suite 400
Portland, Maine 04101

NORDIC AQUAFARMS
285 NORTHPORT AVENUE
BELFAST, MAINE

SOIL EROSION & SEDIMENT CONTROL PHASING PLAN -8
PHASE 2A
SHEET TITLE:

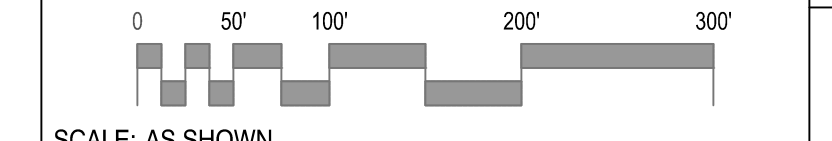

SCALE: AS SHOWN

| | | | |
|------------------|-------------|--------------|-------|
| PROJECT MANAGER: | ADB | PROJECT NO.: | 18076 |
| A/E OF RECORD: | | | |
| JOB CAPTAIN: | SP | | |
| DRAWN BY: | AJ | | |
| SMRT FILE: | CE117-18076 | SHEET No.: | |

CE117

NOT FOR CONSTRUCTION