

STA. 102+89.73
 BEGIN PROJECT WIN 026306.00
 BEGIN CONSTRUCTION OF PARK AND RIDE
 MATCH EXISTING PAVEMENT

STA. 101+44.13
 LIMIT OF WORK

EMERSON STREET

N 62°41'11.1" E

STA. 104+45.35
 END PROJECT WIN 026306.00
 LIMIT OF WORK
 END CONSTRUCTION OF PARK AND RIDE
 MATCH EXISTING PAVEMENT

N/F
 NICKOLE R. ROBINSON
 16098/25
 MAP K32, LOT 29

N/F
 PERRY WOOD
 LOUISE J. WOOD
 2051/886
 MAP K32, LOT 28

N/F
 BRUNO SUMSLASKI
 CANDICE N. SUMSLASKI
 15217/376
 MAP K32, LOT 27

N/F
 MICHAEL R. BULKER
 78250/124
 MAP K32, LOT 30

INSTALL FENCE
 (FINAL FENCE TYPE
 TBD DURING FINAL
 DESIGN)

POND #1

SUMBERLAND FARMS

N/F
 LET PROPCO 2, LLC
 10233/128
 MAP K32, LOT 26A

MAIN STREET
 (ROUTE 109/4A)

N/F
 CHRISTOPHER PARISH
 KRISTAL POWERS
 11897/61
 MAP K32, LOT 19

N/F
 LEO J. ROSSIGNOL
 JACQUELINE R. ROSSIGNOL
 5197/217
 MAP K32, LOT 20

N/F
 MASON R. LEE
 1335/836
 MAP K32, LOT 21

N/F
 JUDITH G. REIS
 SCOTT GUNN
 MERRA GUNN
 10167/13
 MAP K32, LOT 22

N/F
 MARK W. WENDORF
 DIANE E. WENDORF
 15622/122
 MAP K32, LOT 23

COLOR KEY	
PROPOSED FEATURES	EXISTING FEATURES
TRAVELWAY	TRAVELWAY
SHOULDER, PAVED	SHOULDERS
SHOULDER, GRAVEL	DRIVES & PARKING LOTS
DRIVES, PAVED	BUILDINGS
DRIVES, GRAVEL	ISLANDS
PAVED: APRON	SIDEWALKS
SIDEWALKS	WOODS, TREES, BUSHES
SLOPE: GRASS	WATER
ISLANDS, RAISED	EXISTING WETLANDS
ISLANDS, FLUSH	WOOD: WALLS
BLDS, TREES ALL REMOVED	GARDENS
CUT SLOPE LINE	CENTER-LINE
FILL SLOPE LINE	BRIDGE-DECK
CENTER LINE	LEDGE
R/W LINE	
TEXT	
LANE LINES	
DIRECTIONAL ARROWS	
BUS SHELTER PAD	

EMERSON STREET PARKING FACILITY

GENERAL PLAN

WIN 26306.00

SCALE: 1"=20'




Sanford
Maine

Explore. Create. Grow.



MaineDOT

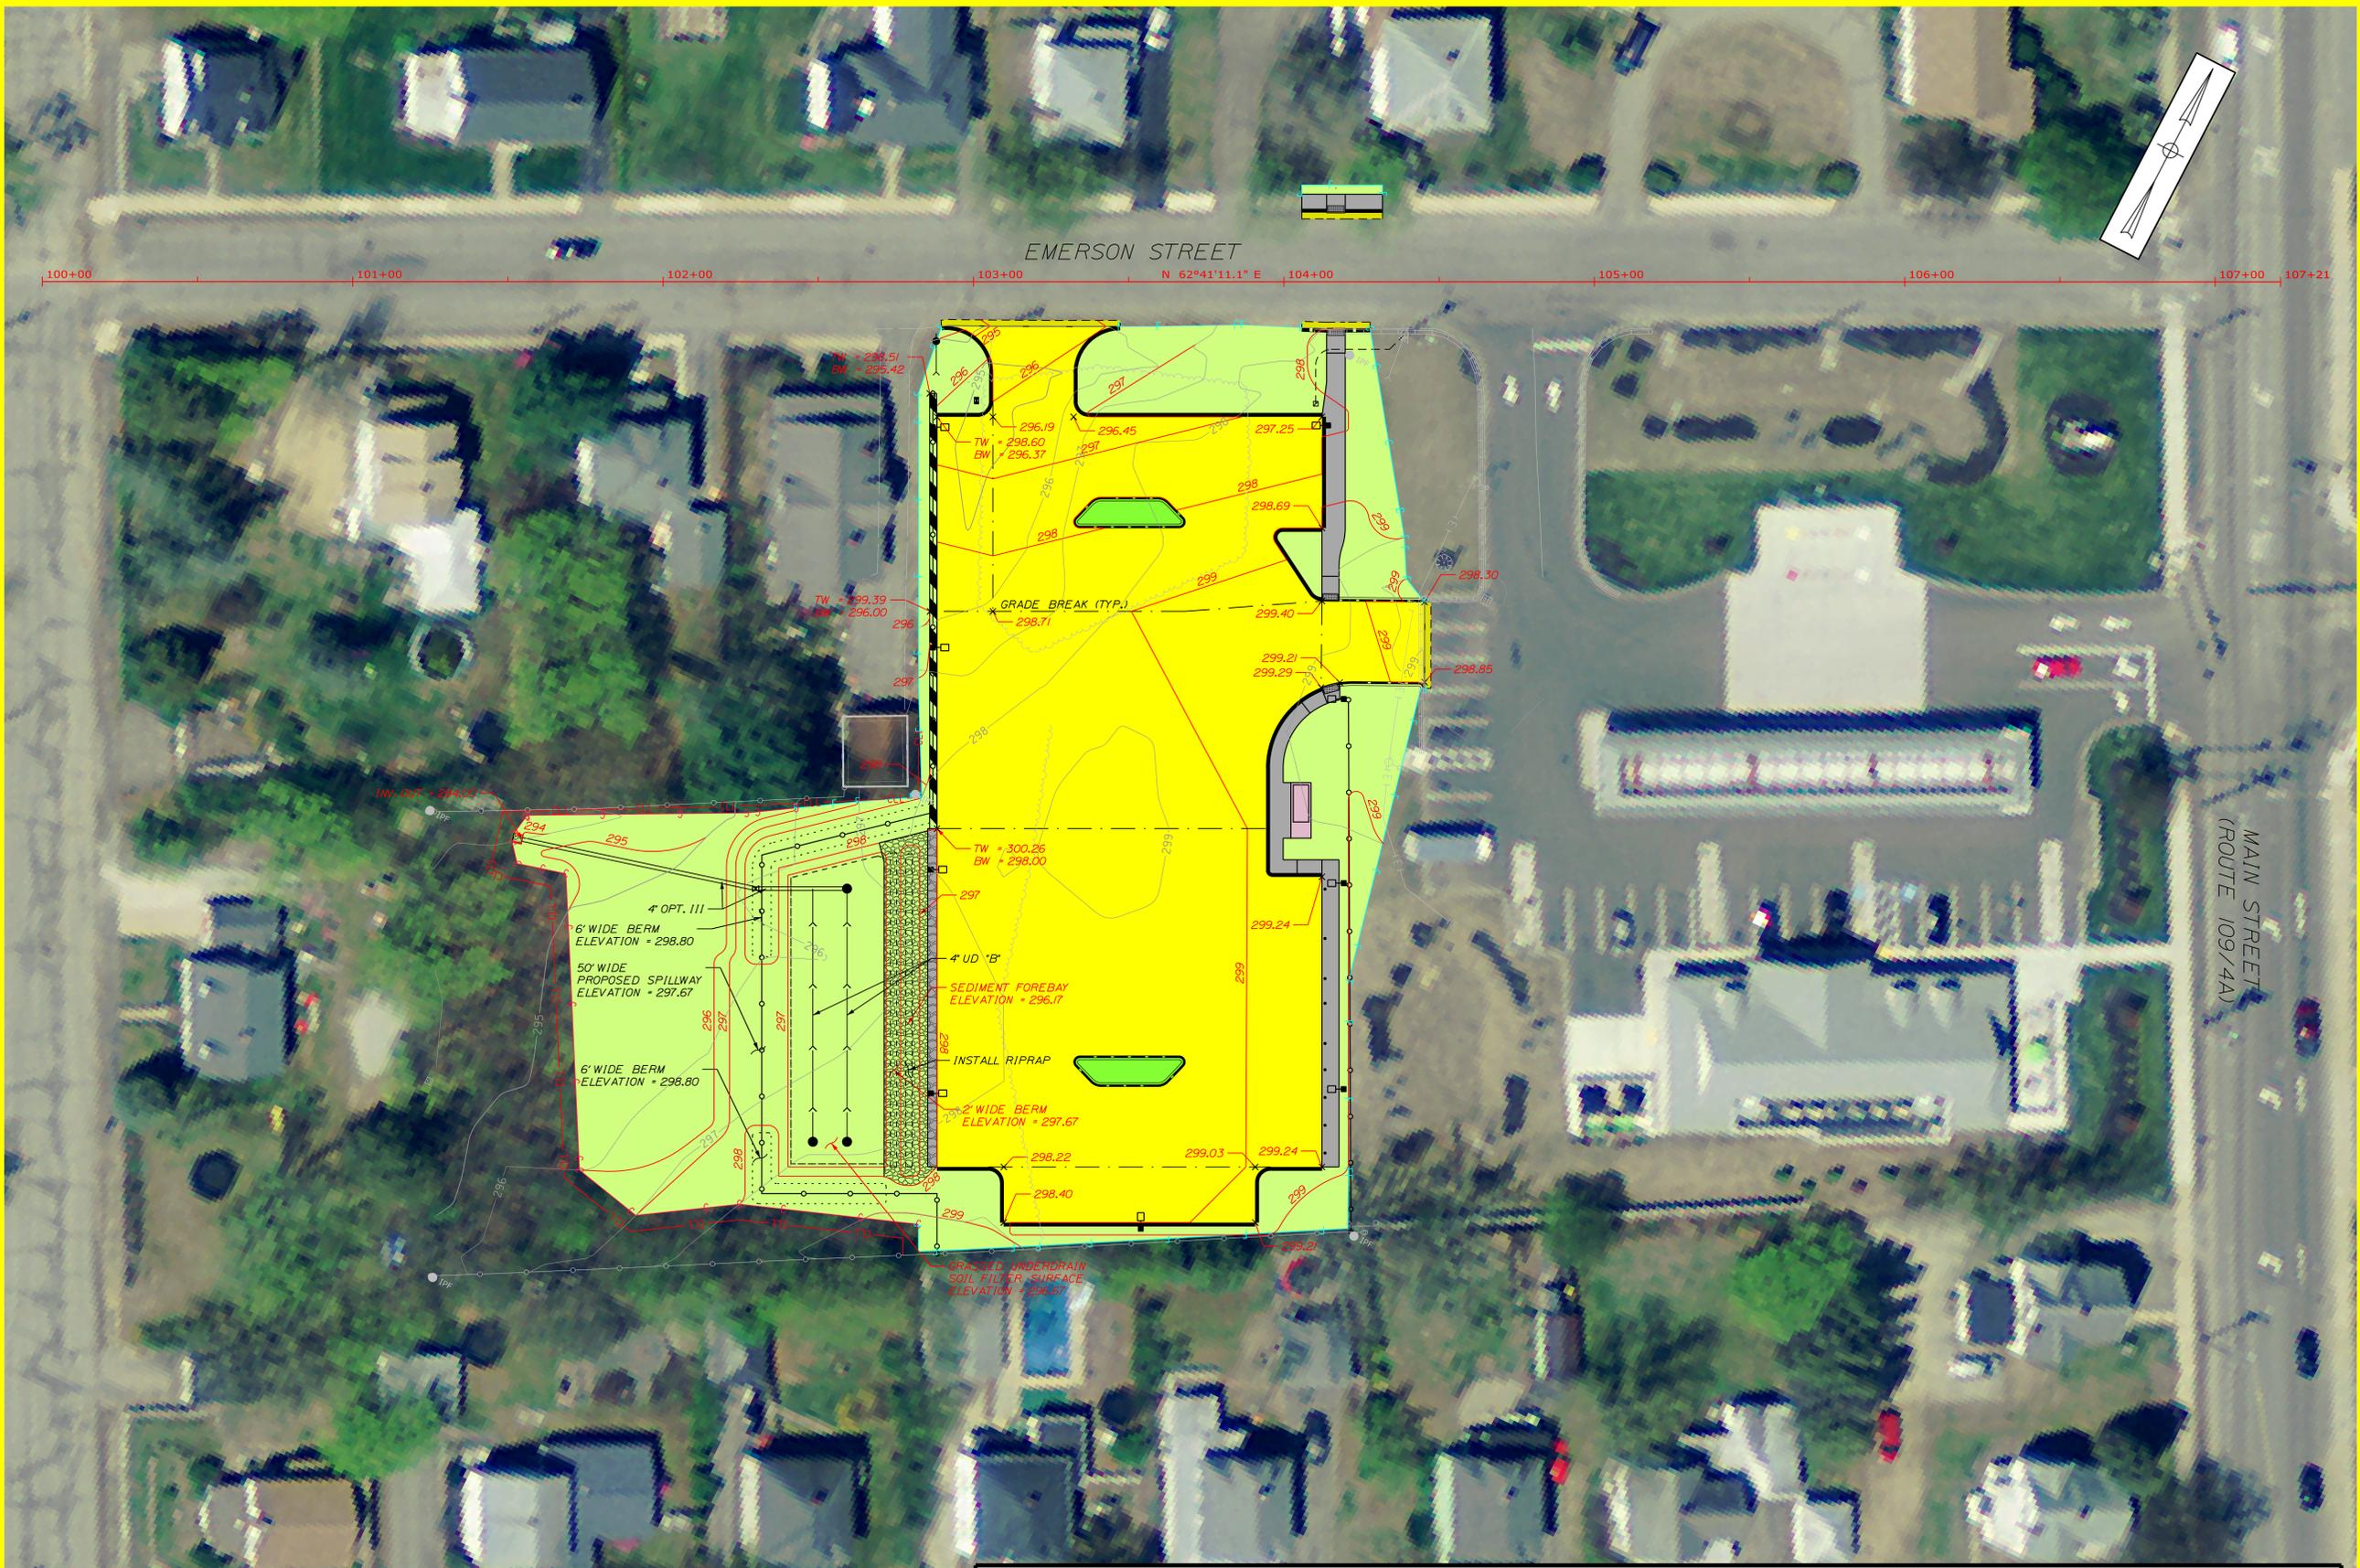

COLOR KEY

PROPOSED FEATURES	EXISTING FEATURES
TRAVELWAY	TRAVELWAY
SHOULDER, PAVED	SHOULDERS
SHOULDER, GRAVEL	DRIVES & PARKING LOTS
DRIVES, PAVED	BUILDINGS
DRIVES, GRAVEL	ISLANDS
PAVED: APRON	SIDEWALKS
SIDEWALKS	WOODS, TREES, BUSHES
ISLANDS: GRASS	WATER
ISLANDS, RAISED	EXISTING WETLANDS
ISLANDS, FLUSH	WOOD-WALLS
BLDS, TREES ALL REMOVED	GARDENS
CUT SLOPE LINE	CENTER-LINE
FILL SLOPE LINE	BRIDGE-DECK
CENTER LINE	LEDGE
R/W LINE	
TEXT	
LANE LINES	
DIRECTIONAL ARROWS	
BUS SHELTER PAD	









EMERSON STREET PARKING FACILITY GRADING AND DRAINAGE PLAN

WIN 26306.00

SCALE: 1"=20'




Explore. Create. Grow.

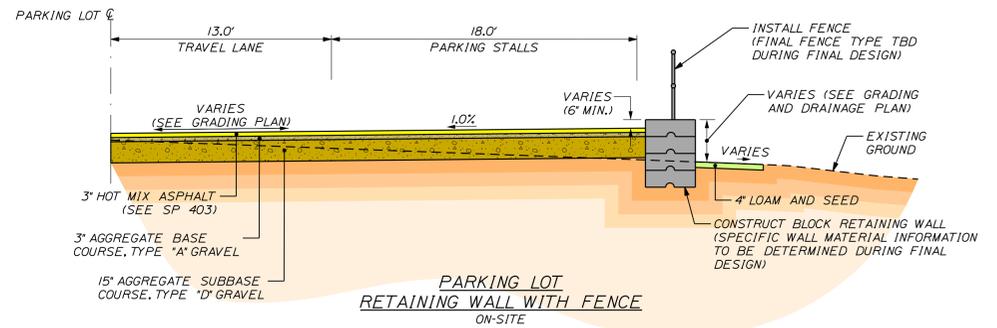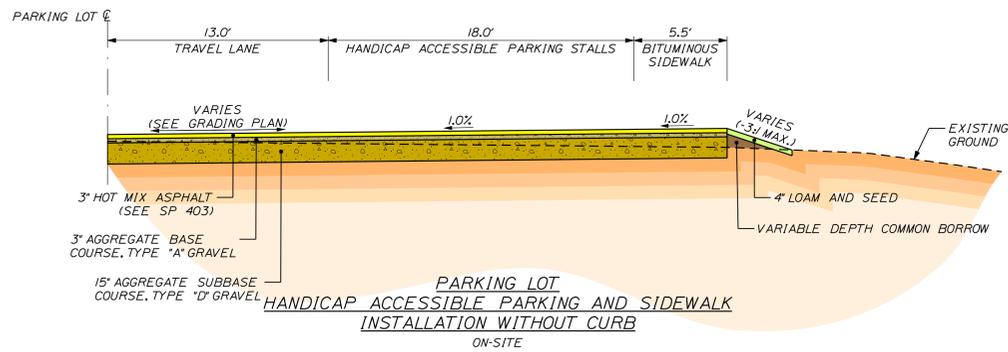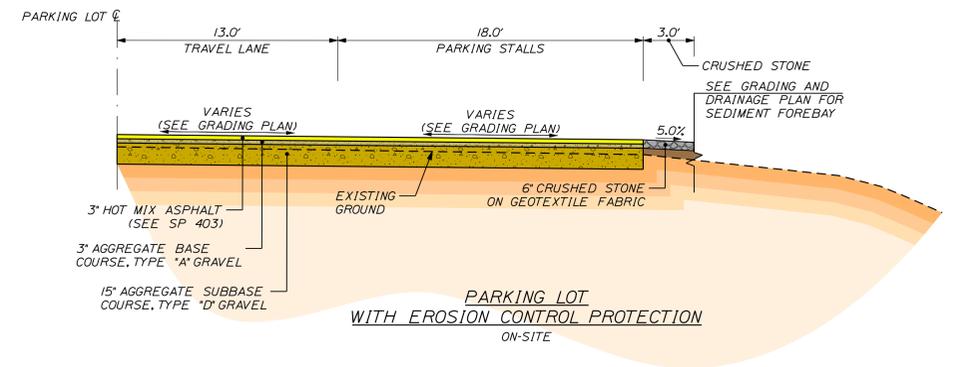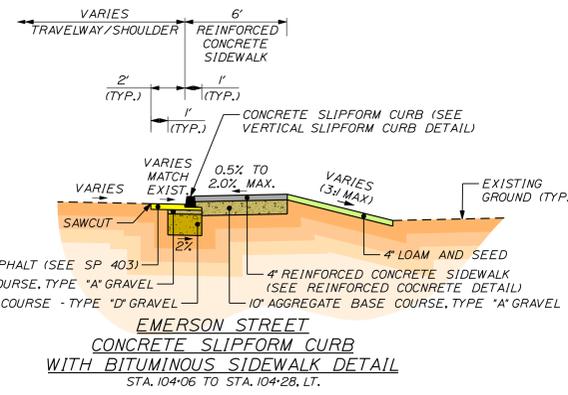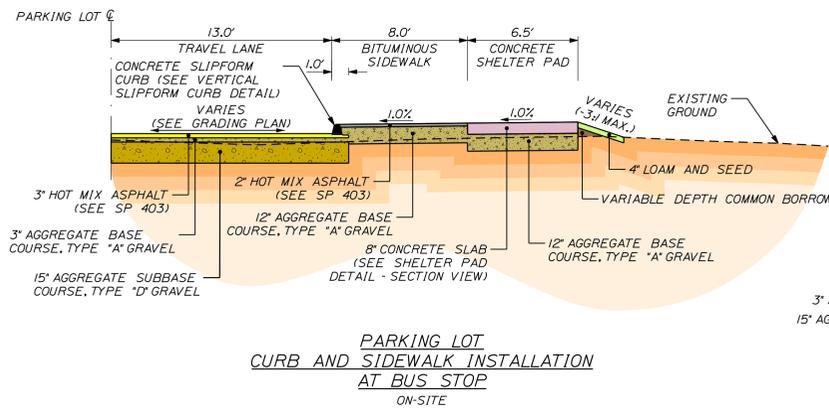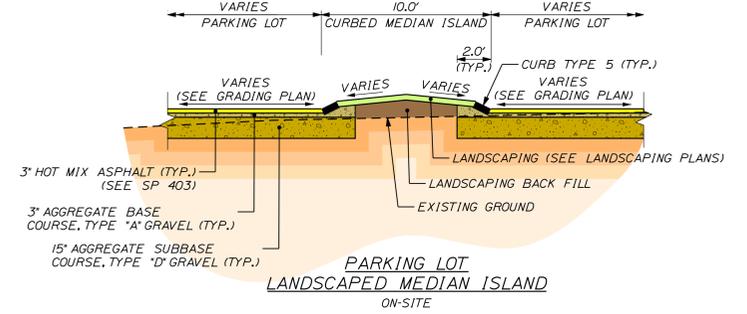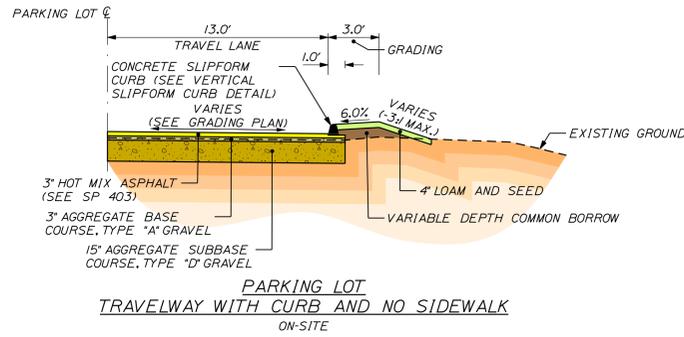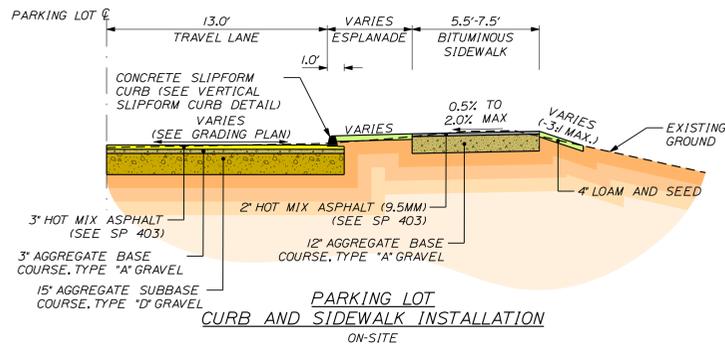

COLOR KEY	
PROPOSED FEATURES	EXISTING FEATURES
TRAVELWAY	TRAVELWAY
SHOULDER, PAVED	SHOULDERS
SHOULDER, GRAVEL	DRIVES & PARKING LOTS
DRIVES, PAVED	BUILDINGS
DRIVES, GRAVEL	ISLANDS
PAVED APRON	SIDEWALKS
SIDEWALKS	WOODS, TREES, BUSHES
ISLANDS, GRASS	WATER
ISLANDS, RAISED	EXISTING WETLANDS
ISLANDS, FLUSH	WOOD-WALLS
BLDG, TREES ALL REMOVED	GARDENS
CUT SLOPE LINE	CENTER-LINE
FILL SLOPE LINE	BRIDGE-DECK
CENTER LINE	LEDGE
R/W LINE	
TEXT	
LANE LINES	
DIRECTIONAL ARROWS	
BUS SHELTER PAD	

EMERSON STREET PARKING FACILITY

TYPICAL SECTIONS

WIN 26306.00

NOT TO SCALE



Explore. Create. Grow.

