


APPENDIX 2.5

Slope Maps

BLACK NUBBLE PARCEL SLOPE RANGE			
Color	Range Beg.	Range End	Area
Orange	0.00	8.00	31 Acres
Yellow	8.00	15.00	68 Acres
Light Green	15.00	20.00	66 Acres
Green	20.00	25.00	70 Acres
Dark Green	25.00	30.00	56 Acres
Pink	30.00	33.00	28 Acres
Magenta	33.00	100.00	151 Acres
AREA W/O TOPO			17 Acres
TOTAL			487 Acres

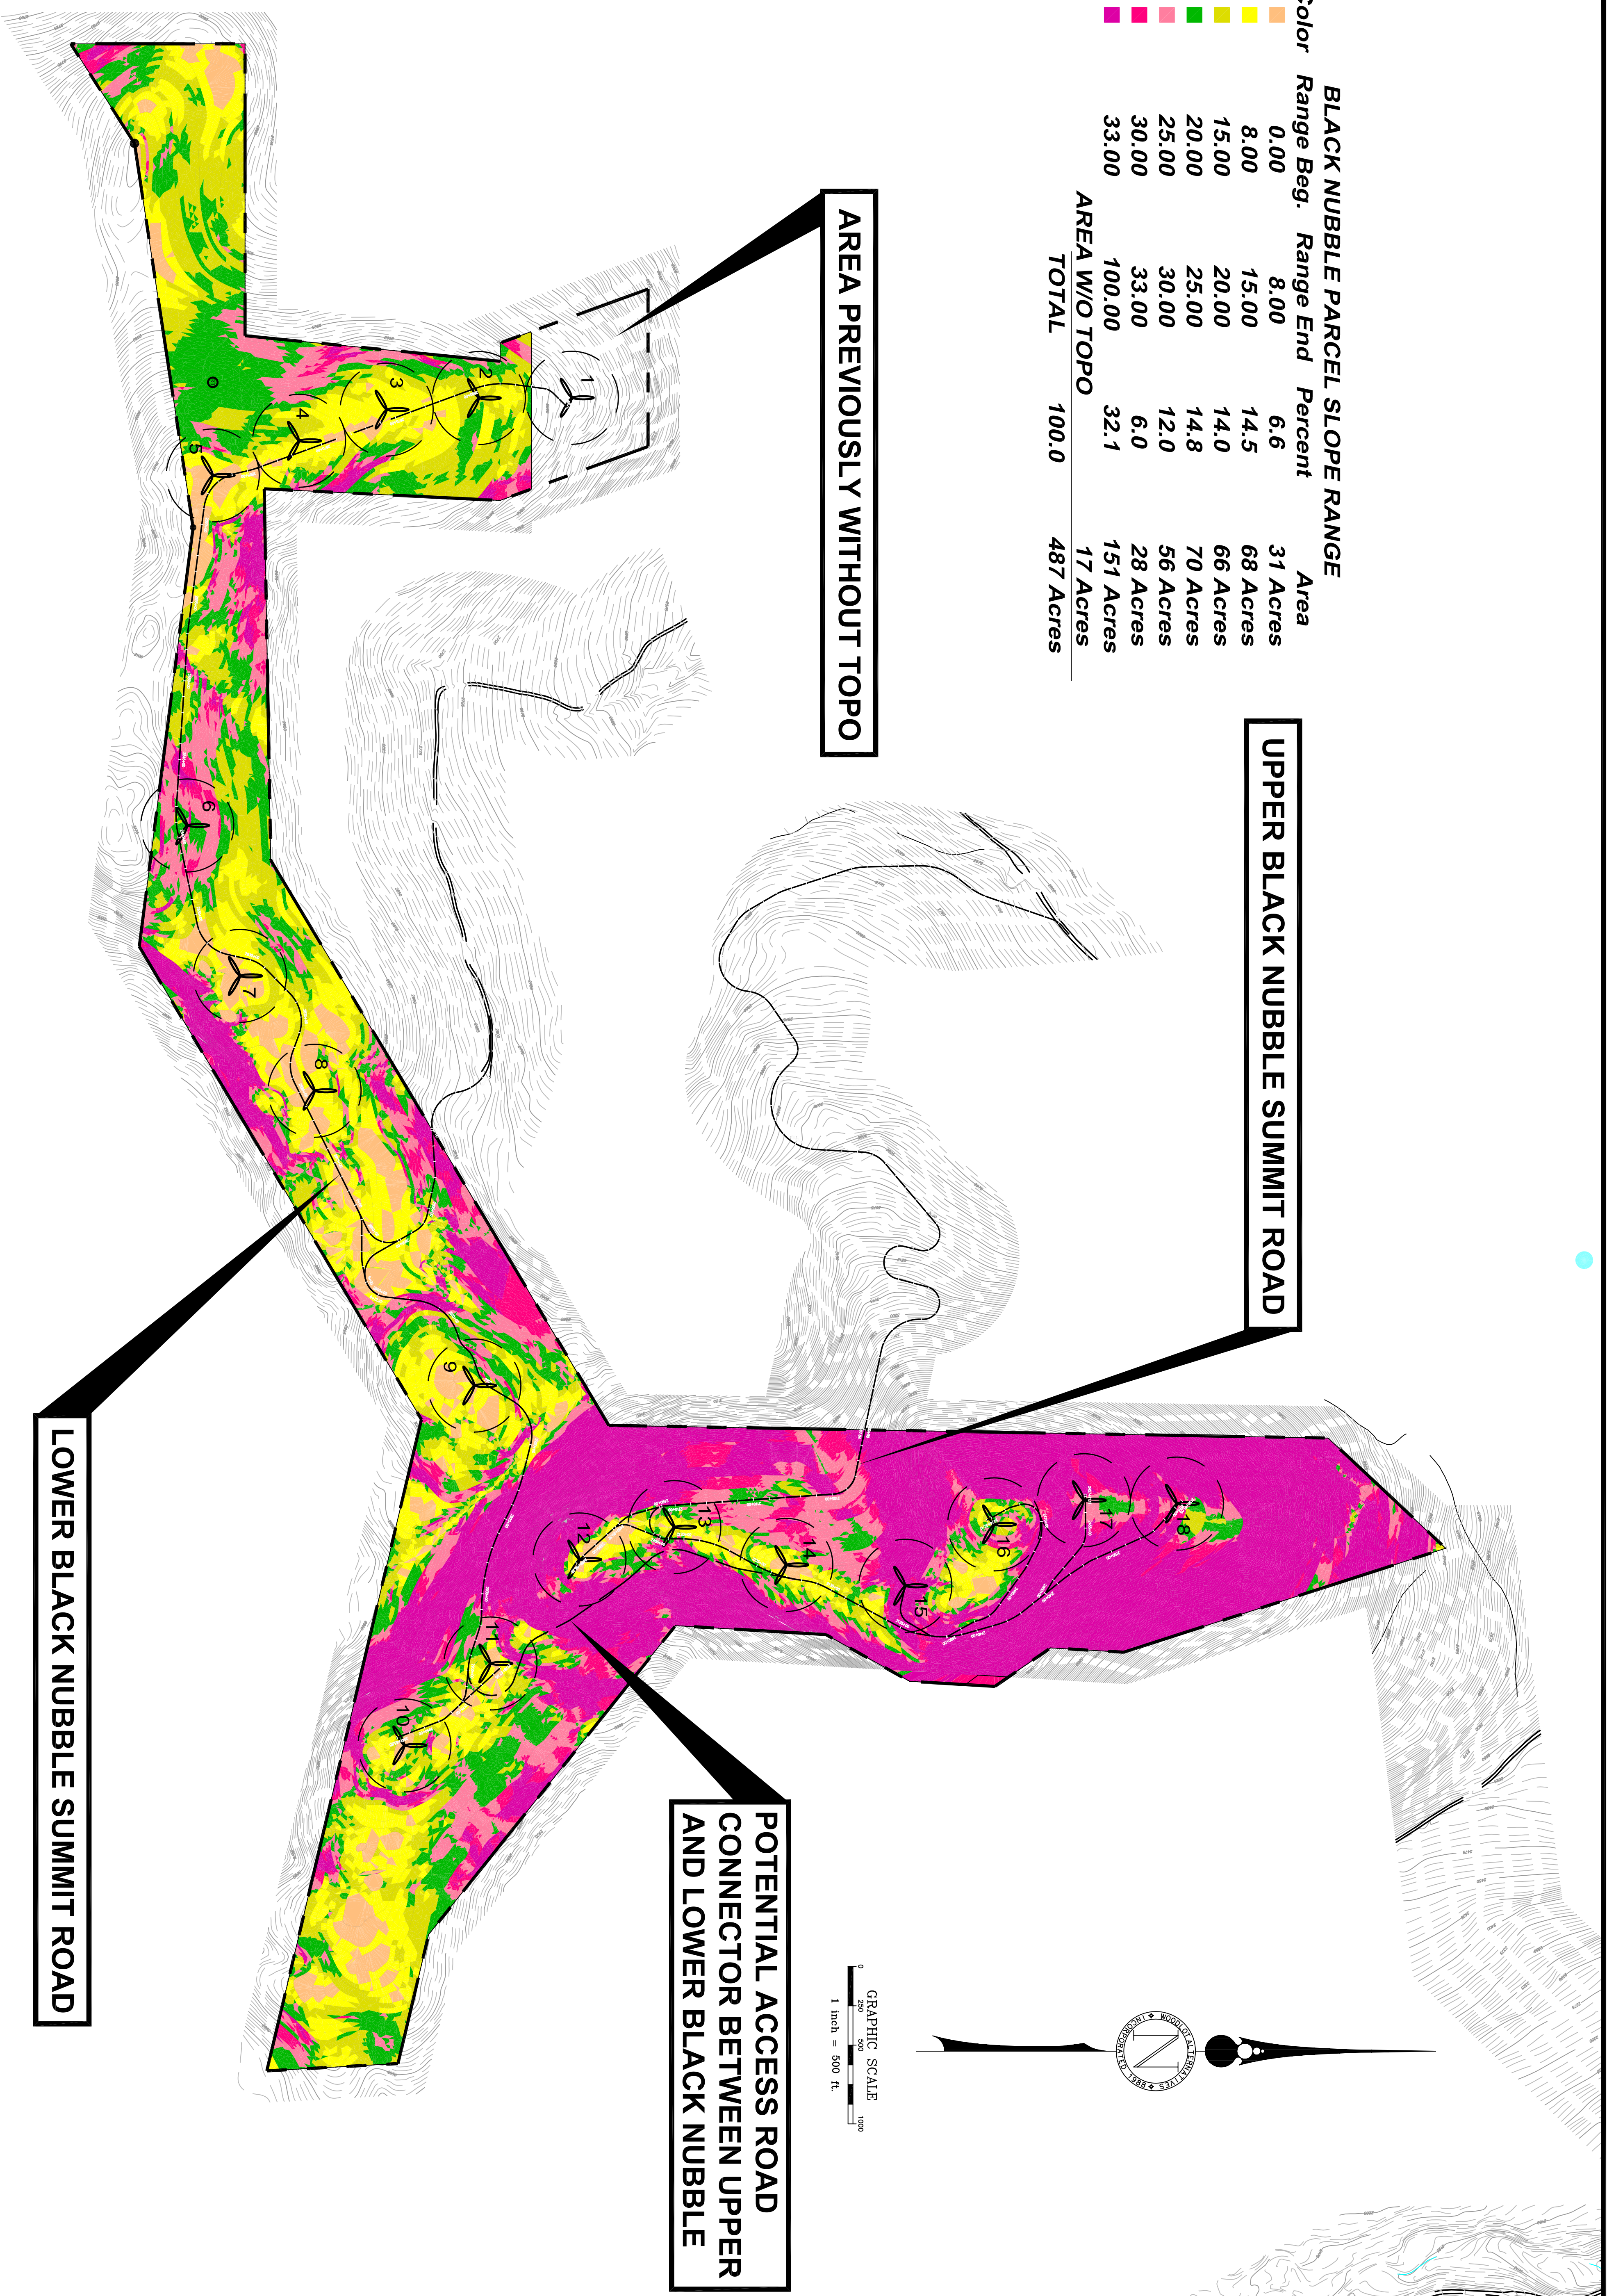


AREA PREVIOUSLY WITHOUT TOPO

UPPER BLACK NUBBLE SUMMIT ROAD


LOWER BLACK NUBBLE SUMMIT ROAD

POTENTIAL ACCESS ROAD CONNECTOR BETWEEN UPPER AND LOWER BLACK NUBBLE

GRAPHIC SCALE
1 inch = 500 ft

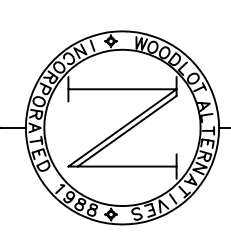

**BLACK NUBBLE WIND FARM PROJECT
REDINGTON MOUNTAIN WINDPOWER, LLC**

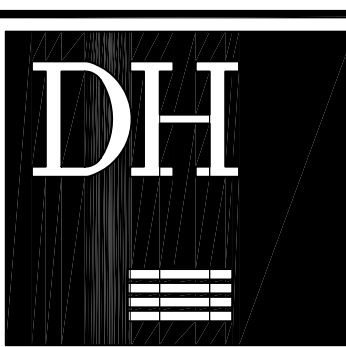

DeLuca-Hoffman Associates, Inc.
778 MAIN STREET, SUITE 8
SOUTH PORTLAND, ME 04106
207.775.1121
WWW.DELUCAHOFFMAN.COM

**BLACK NUBBLE PARCEL
SLOPE MAP**

DRAWN:	LECJ	DATE:	JUNE 2007
DESIGNED:	DDA	SCALE:	1"=500'
CHECKED:	WGH	JOB NO.	1708.09
FILE NAME:	1708.09-SLOPES		




NO.	DATE	REVISIONS
4	06.22.07	REVISED FOR BLACK NUBBLE ONLY PROJECT
3	12.15.05	REVISED PROJECT TITLE
2	08.05.05	ISSUED TO CLIENT FOR REVIEW
1	12.05.03	SUBMITTED TO CLIENT

UPPER BLACK NUBBLE ACCESS ROAD SLOPE RANGES

Color	Range Beg.	Range End	Percent	Area
Orange	0.00	8.00	5.4	7 Acres
Yellow	8.00	15.00	22.8	31 Acres
Light Green	15.00	20.00	21.6	30 Acres
Green	20.00	25.00	17.9	24 Acres
Light Pink	25.00	30.00	12.5	17 Acres
Pink	30.00	33.00	3.2	4 Acres
TOTAL	100.00	100.00	16.6	23 Acres
TOTAL	100.0	100.0	16.6	136 Acres

LOWER BLACK NUBBLE ACCESS ROAD SLOPE RANGES

Color	Range Beg.	Range End	Percent	Area
Orange	0.00	8.00	3.1	4 Acres
Yellow	8.00	15.00	41.0	47 Acres
Light Green	15.00	20.00	25.5	29 Acres
Green	20.00	25.00	19.2	22 Acres
Light Pink	25.00	30.00	7.1	8 Acres
Pink	30.00	33.00	1.5	2 Acres
TOTAL	100.00	100.00	2.6	3 Acres
TOTAL	100.00	100.0	2.6	115 Acres

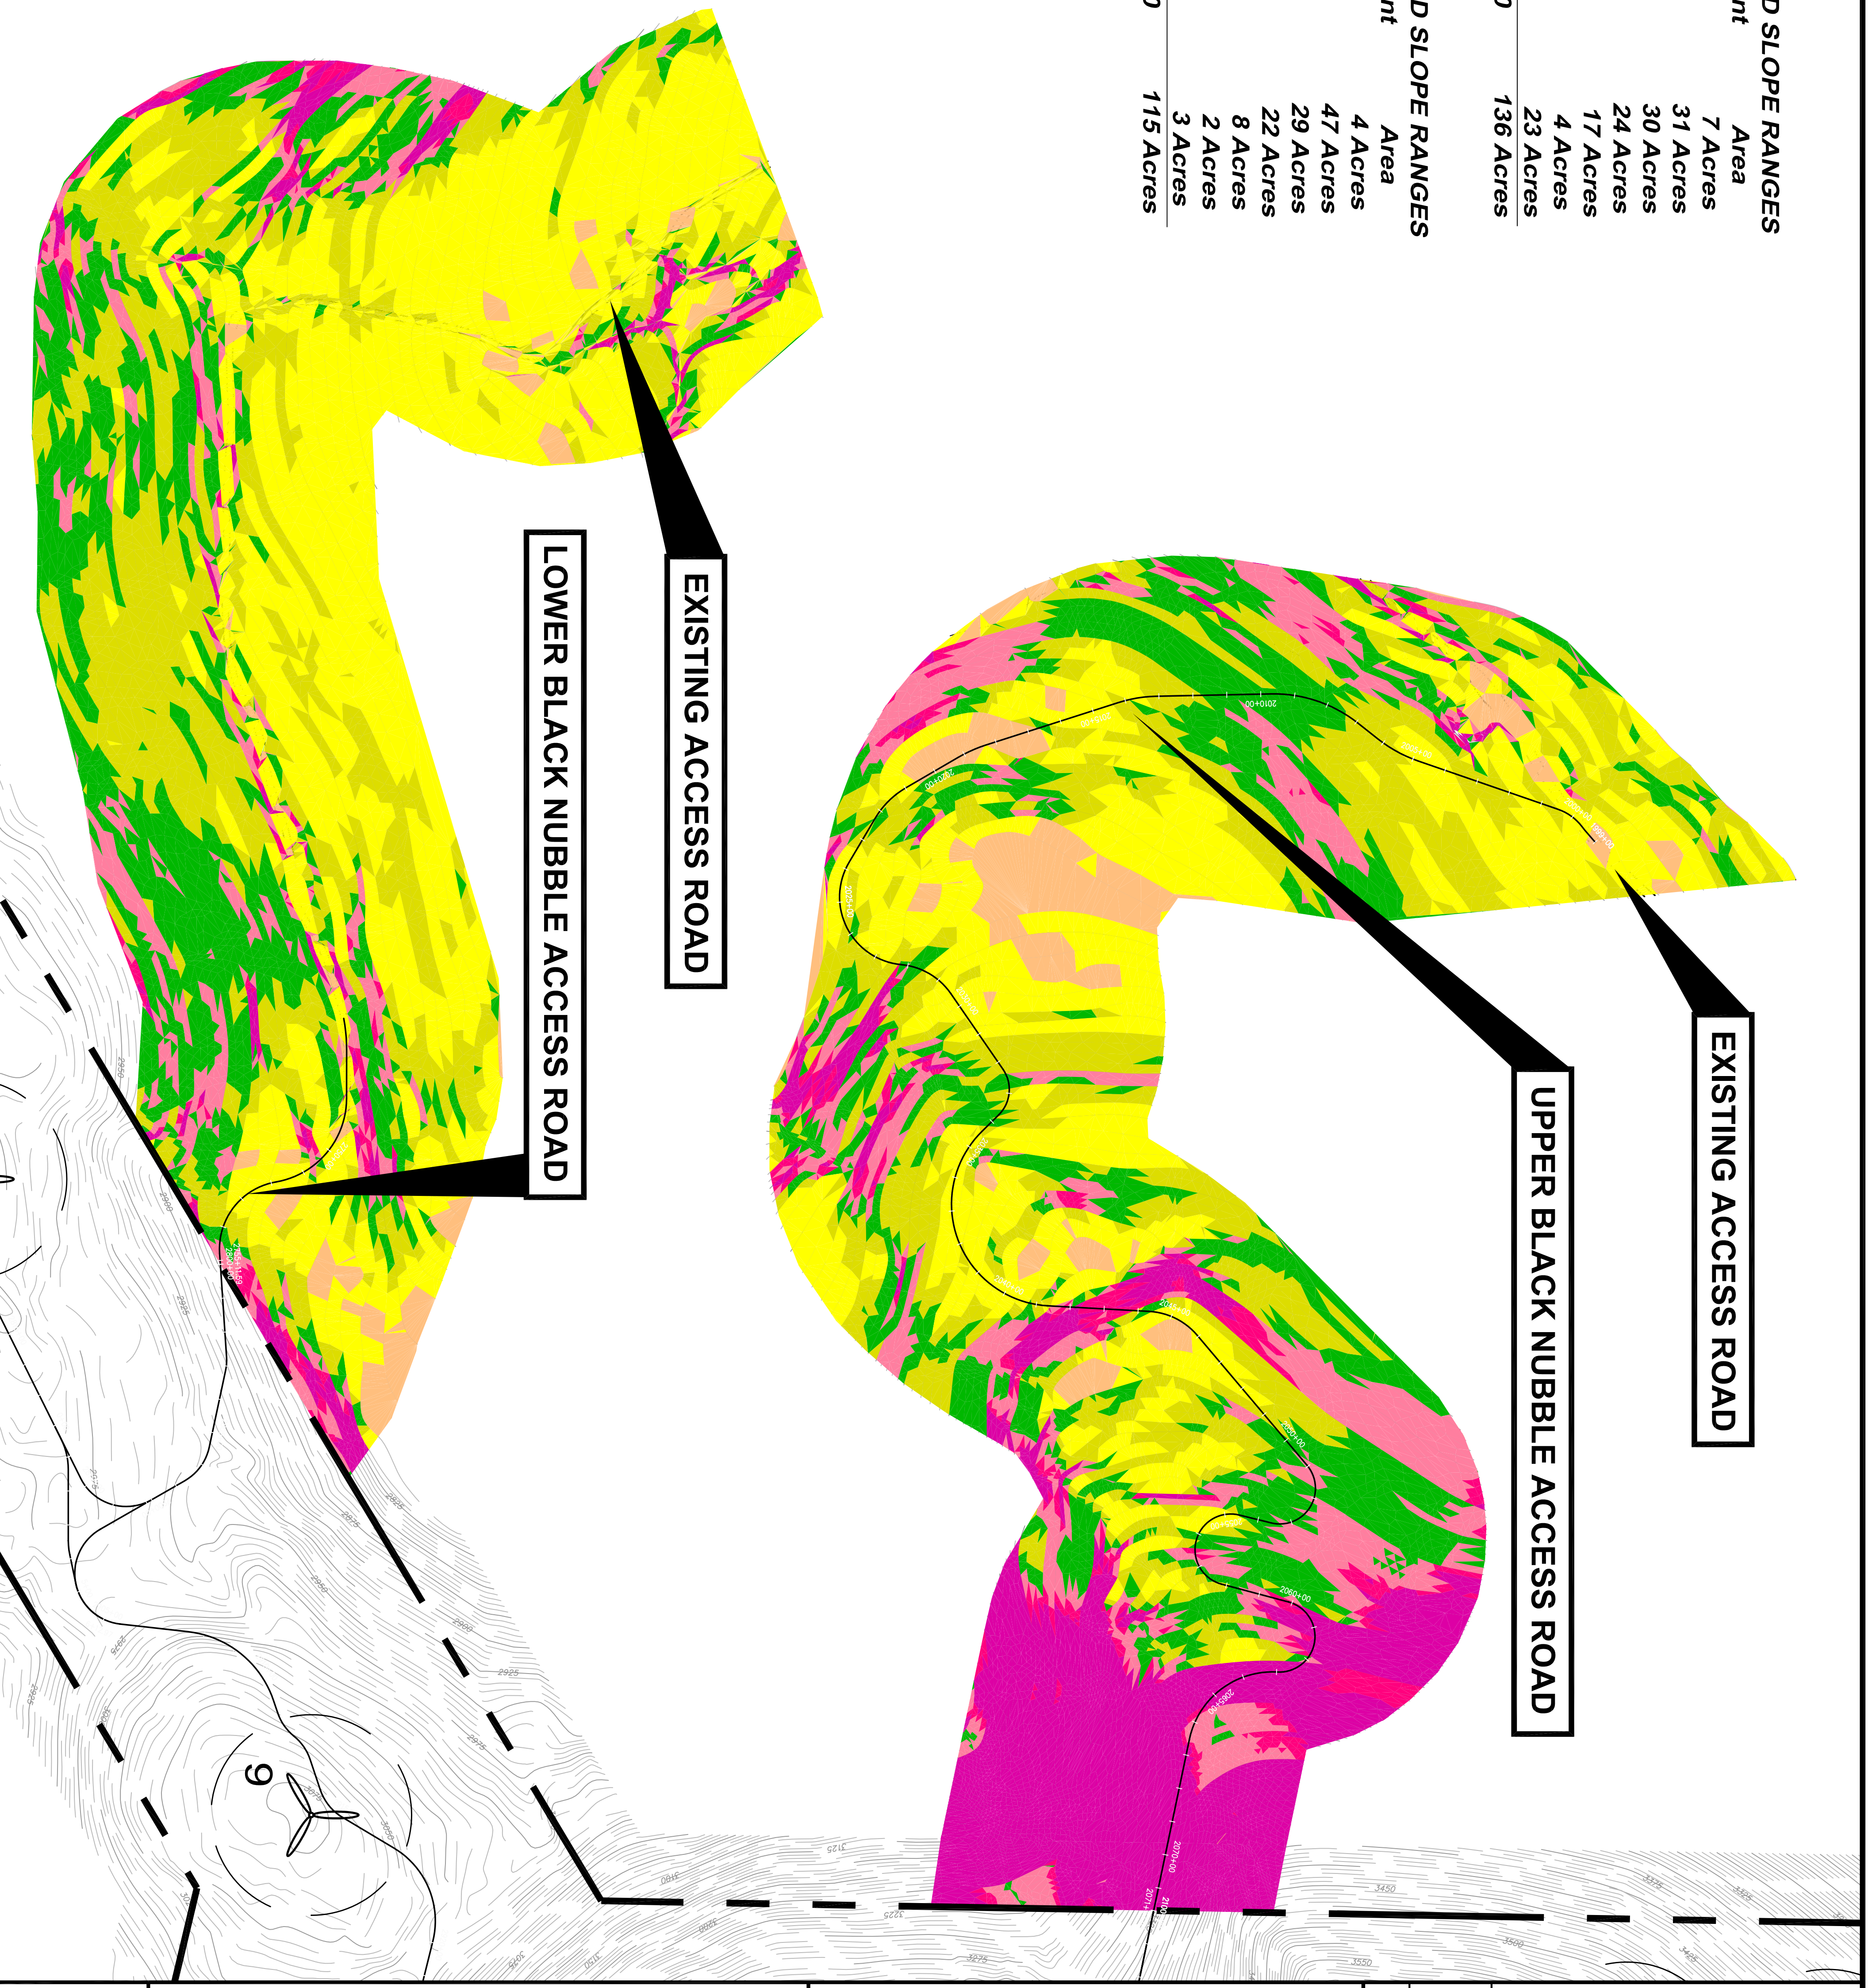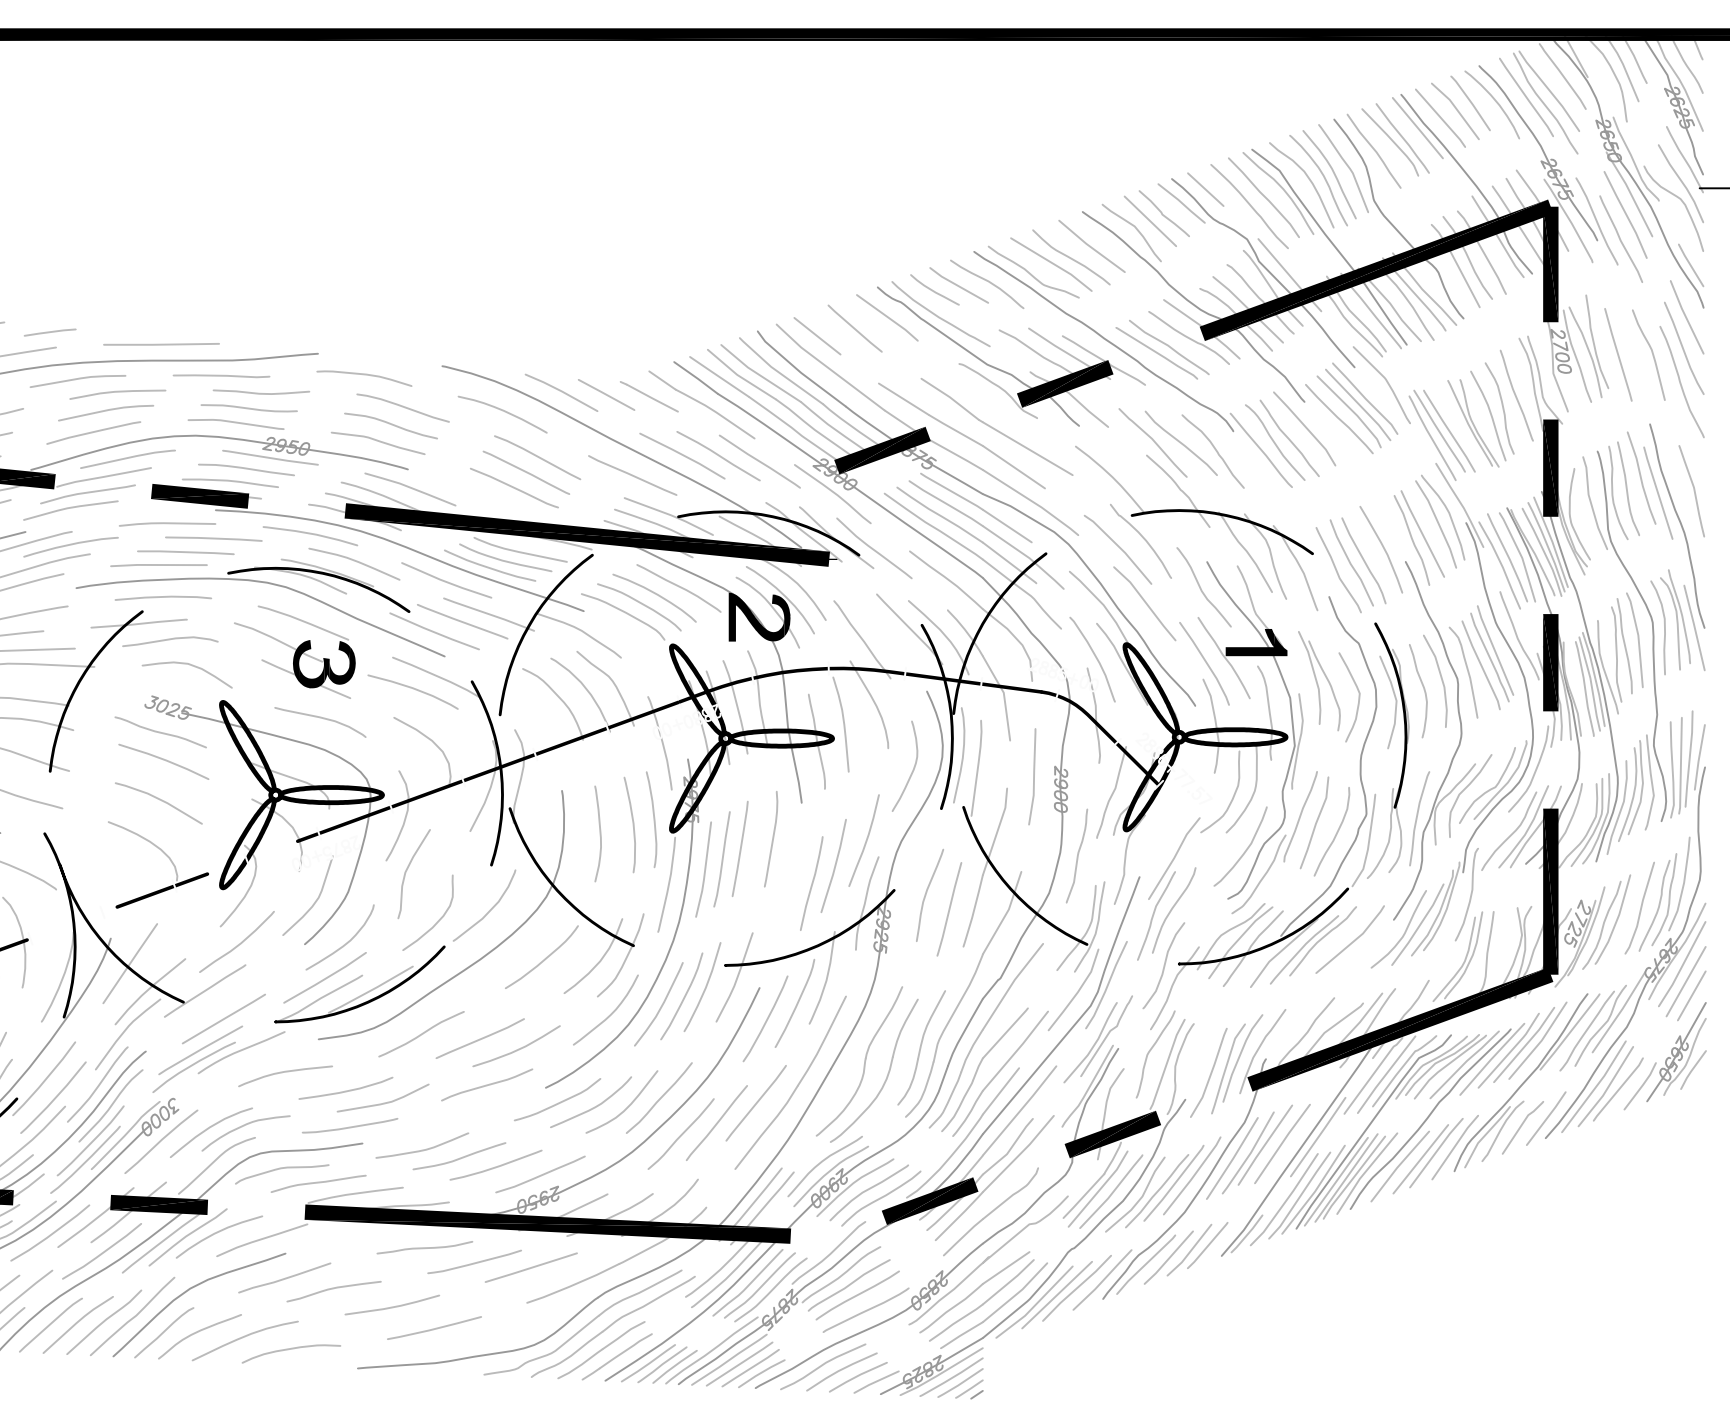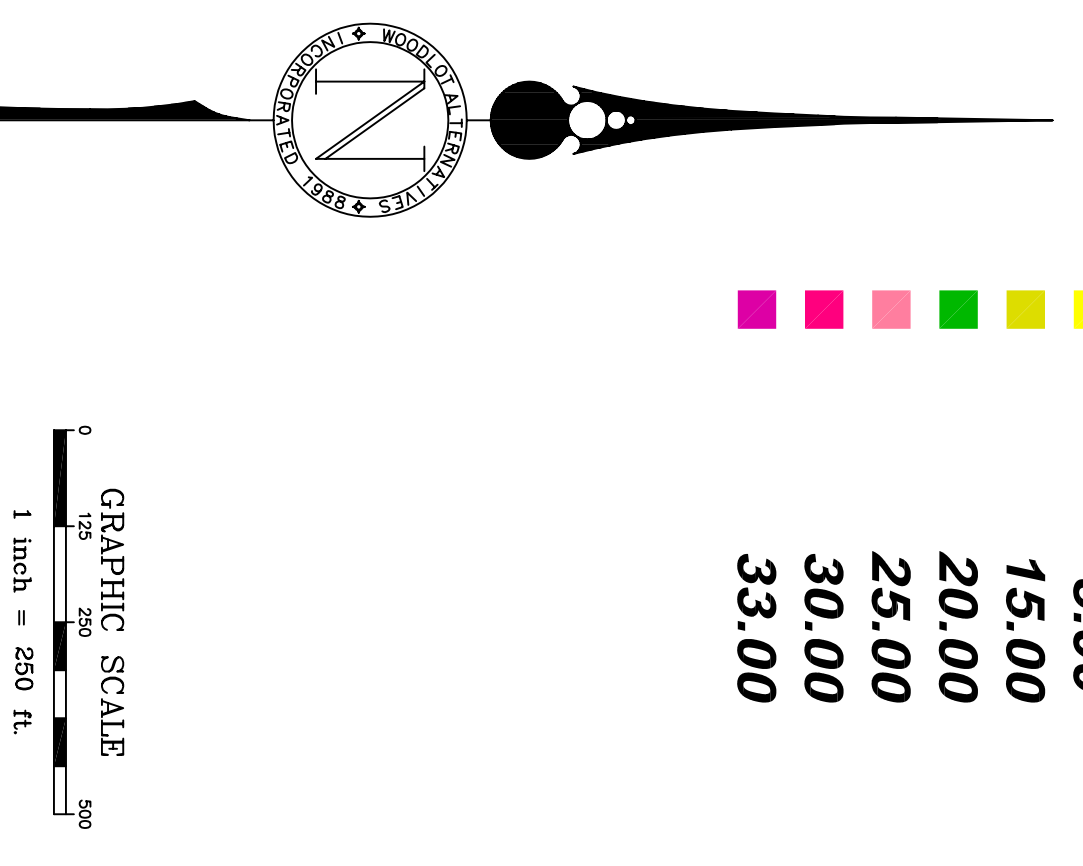

NO.	DATE	REVISIONS
4	06.22.07	REVISED FOR BLACK NUBBLE ONLY PROJECT
3	12.15.05	REVISED PROJECT TITLE
2	08.05.05	ISSUED TO CLIENT FOR REVIEW
1	12.05.03	SUBMITTED TO CLIENT

BLACK NUBBLE ACCESS ROADS SLOPE MAP			
DRAWN:	LECJ	DATE:	JUNE 2007
DESIGNED:	DDA	SCALE:	1"=250'
CHECKED:	WGH	JOB NO.	1708.09
FILE NAME:	1708.09-SLOPES		

BLACK NUBBLE WIND FARM PROJECT
REDINGTON MOUNTAIN WINDPOWER, LLC

DeLuca-Hoffman Associates, Inc.
 778 MAIN STREET, SUITE 8
 SOUTH PORTLAND, ME 04106
 207.775.1121
 WWW.DELUCAHOFFMAN.COM