





AUGUSTA TISSUE LANDFILL
Leachate Retention Ponds

NOTES:

- 1. Elevation Reference Point (ERP) is flagged nail 26" above grade in flagged 5" Ø pine tree
- 2. Cell footprints shown represent the limit of the cell bottom for each cell
- 3. Base grade layout points shown represent approximate proposed cell bottom elevations prior to placement of 6 inch thick organic soil layer

1" = 20'

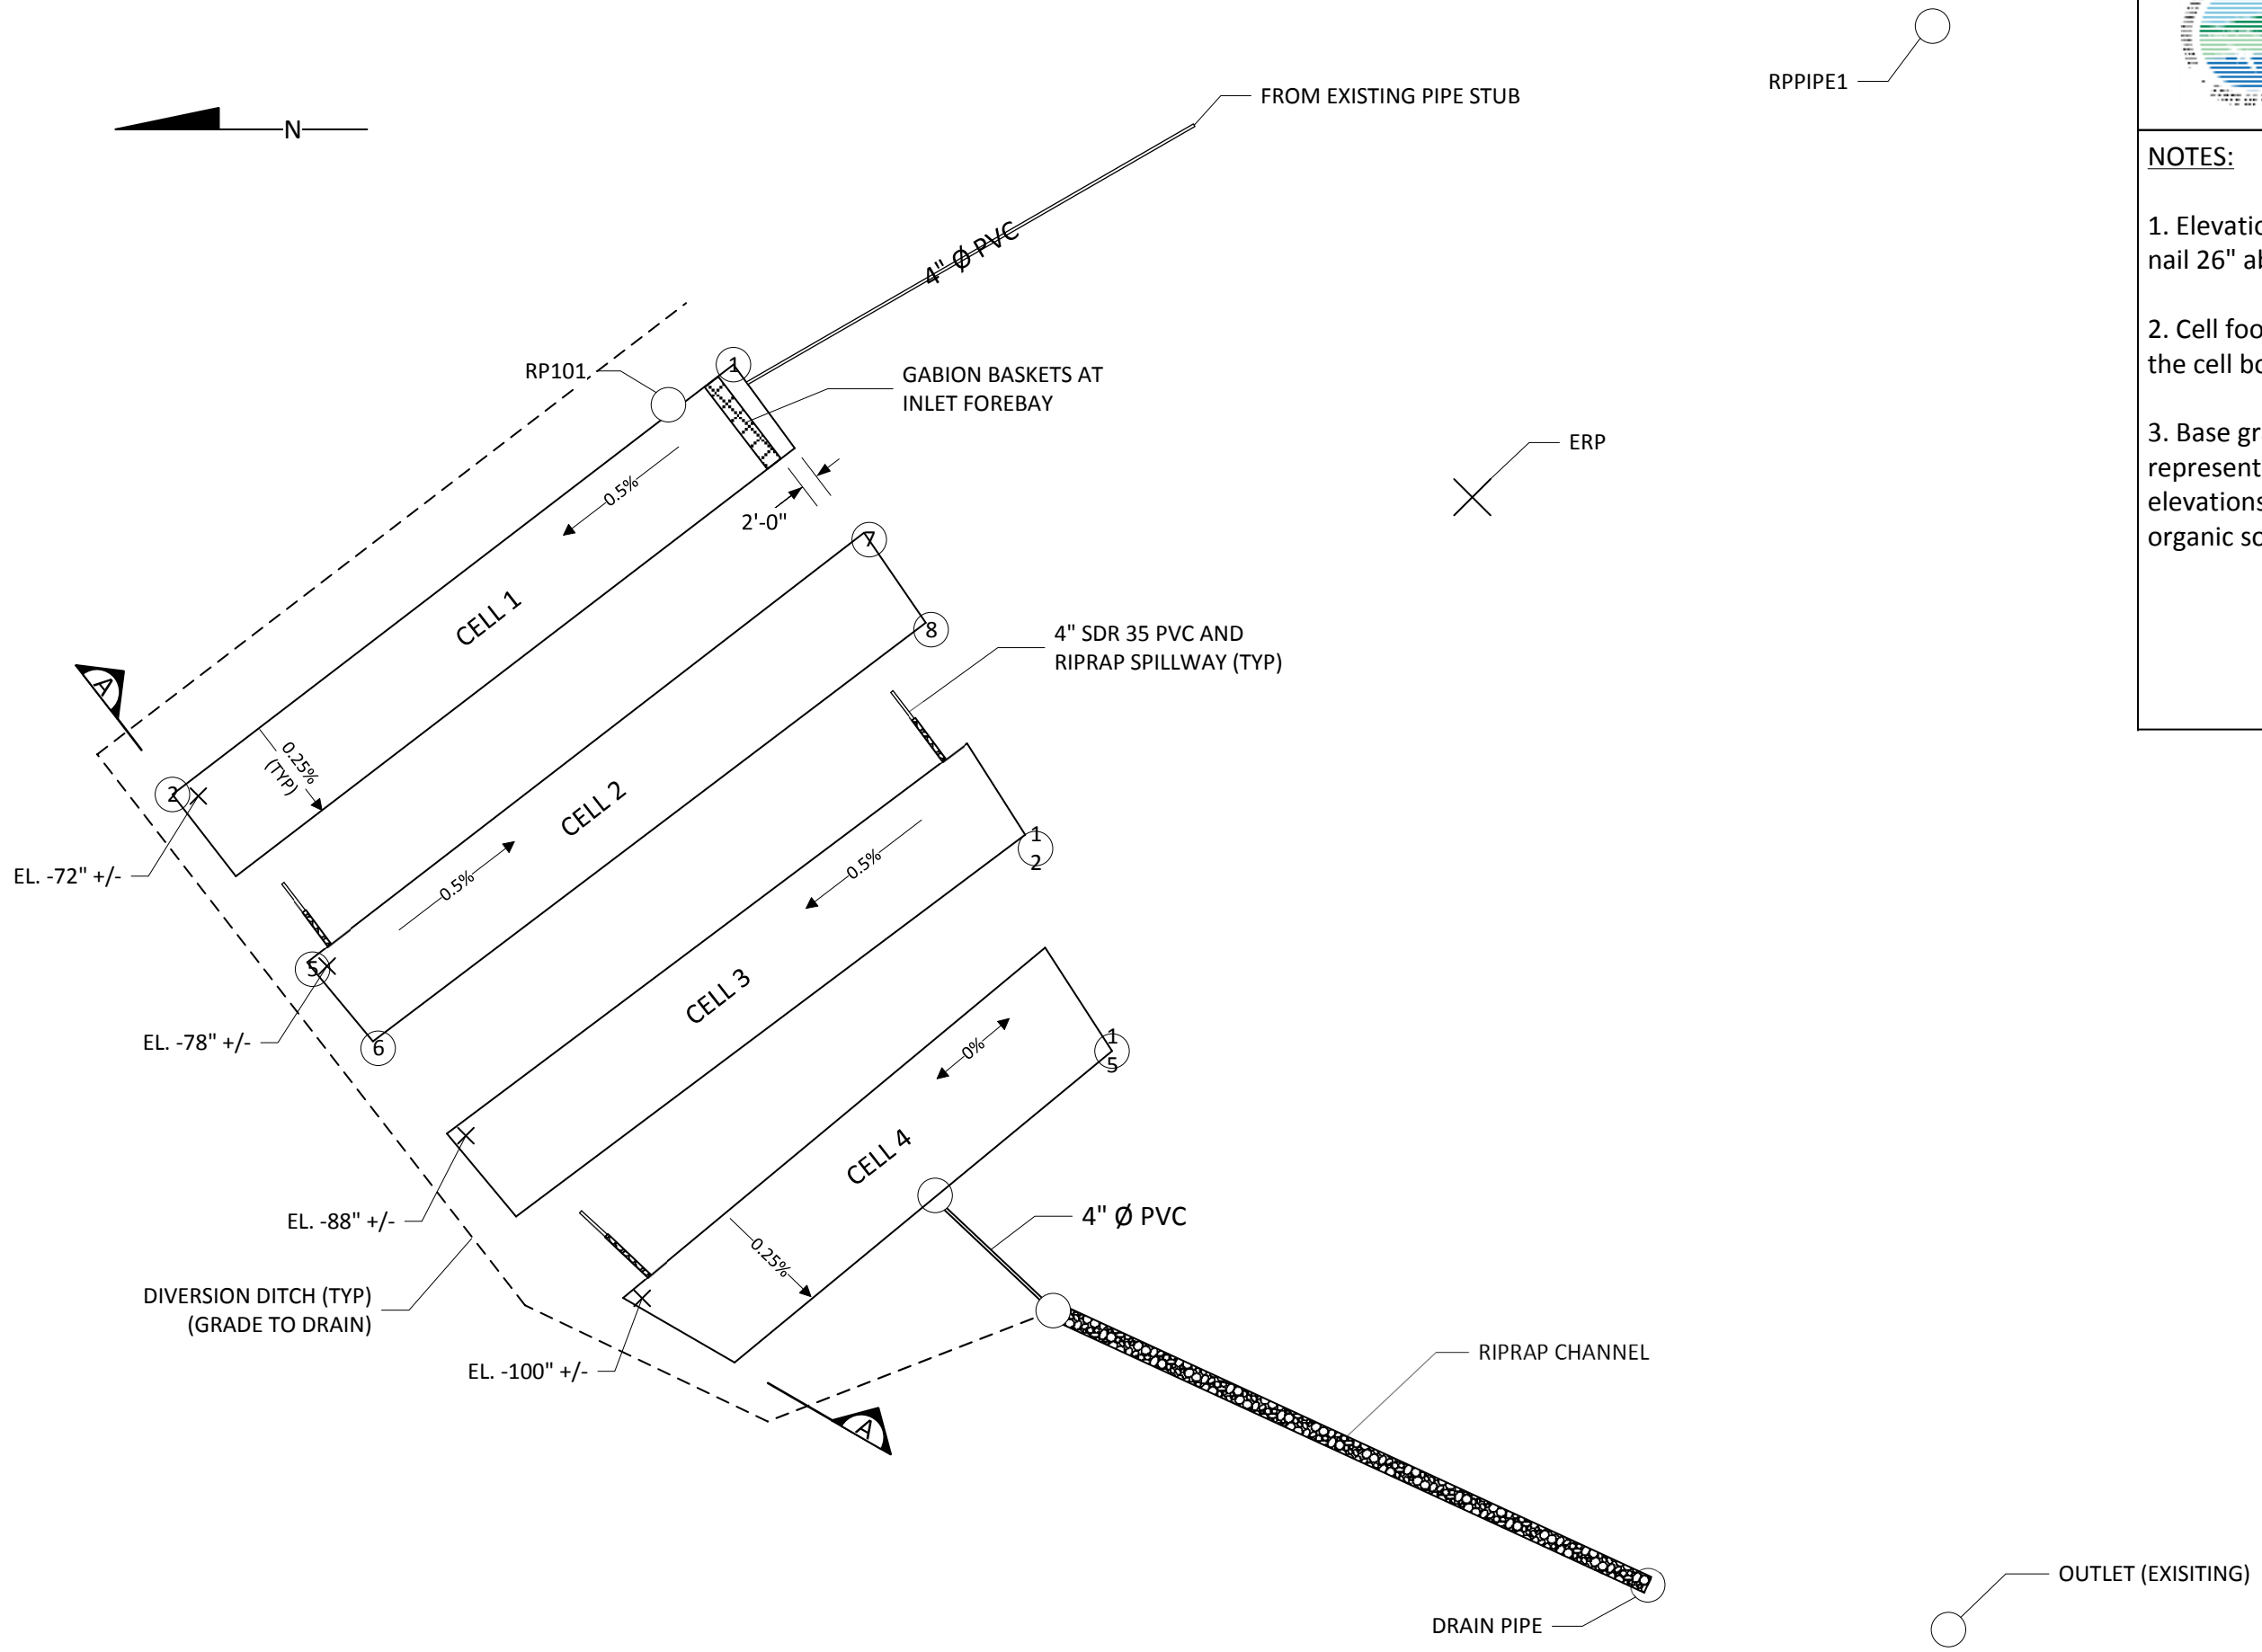


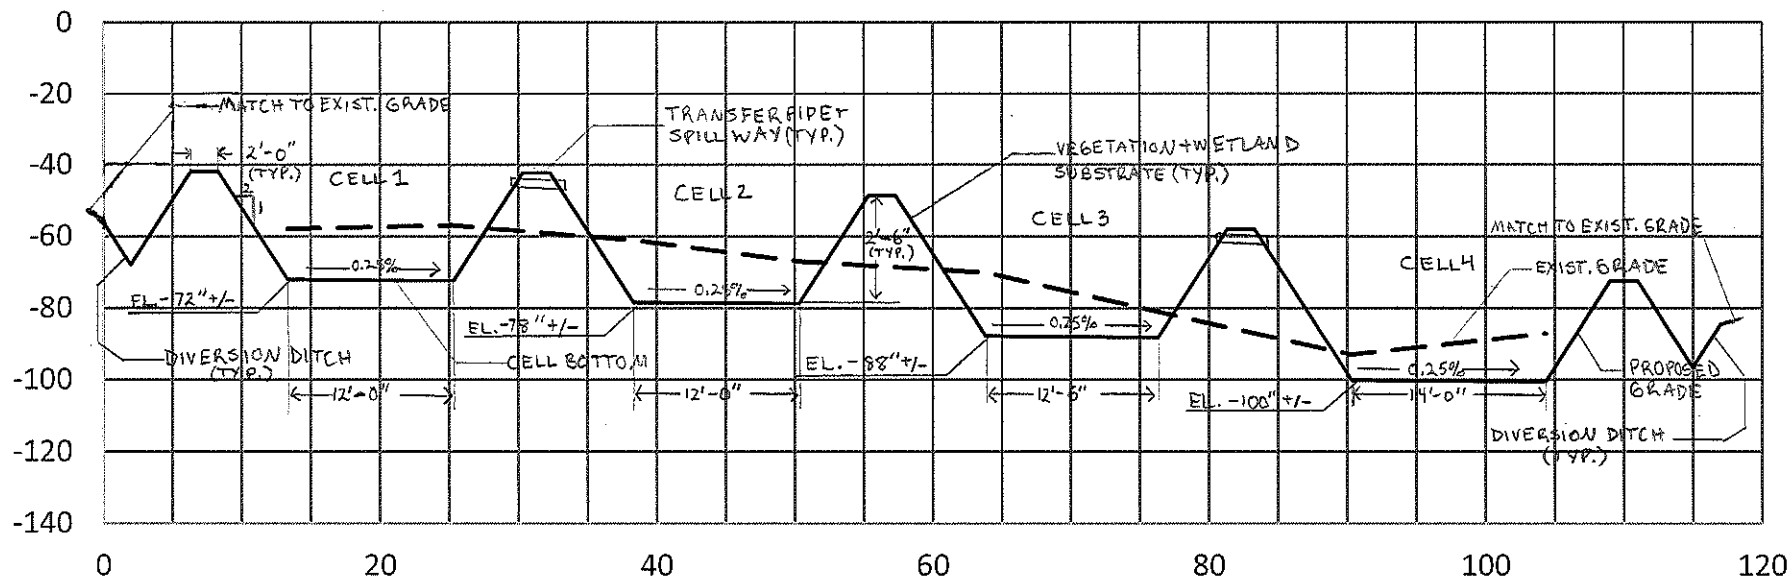


SECTION A
 HORZ. in feet
 VERT. in inches



**AUGUSTA TISSUE LANDFILL
LEACHATE RETENTION PONDS
DETAILS**

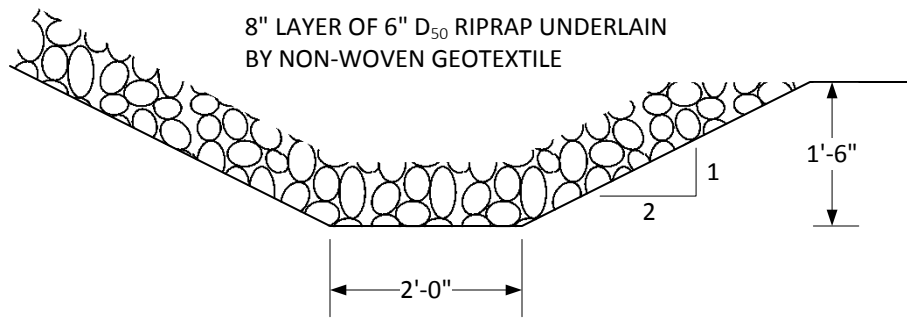


RIPRAP CHANNEL DETAIL

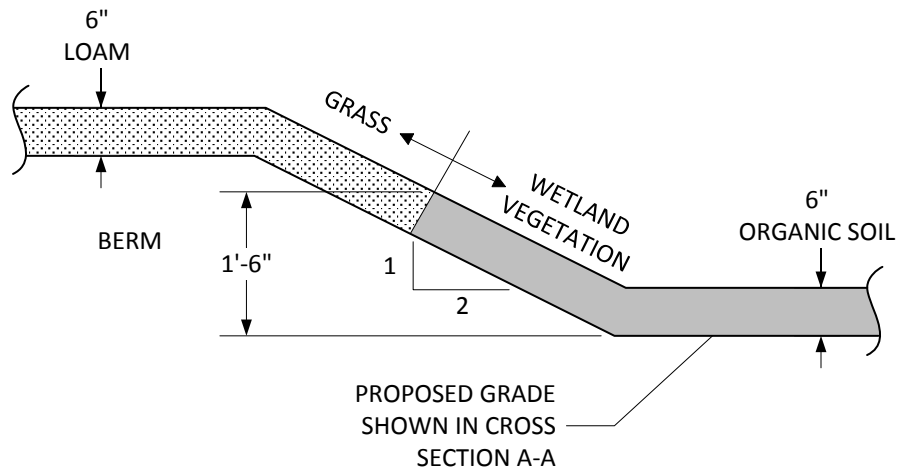


VEGETATION AND WETLAND SUBSTRATE DETAIL




AUGUSTA TISSUE LANDFILL LEACHATE RETENTION PONDS DETAILS

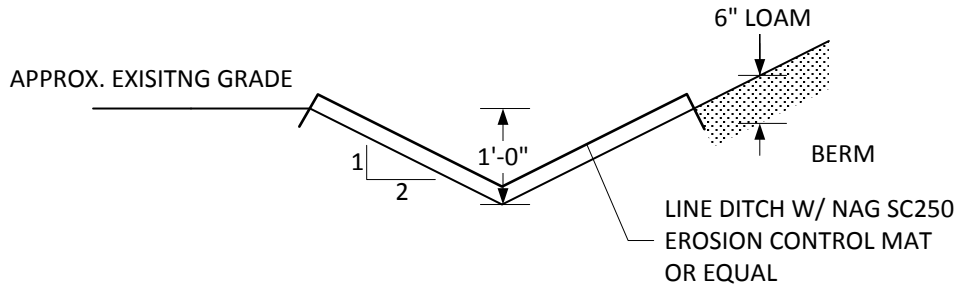

DIVERSION DITCH DETAIL

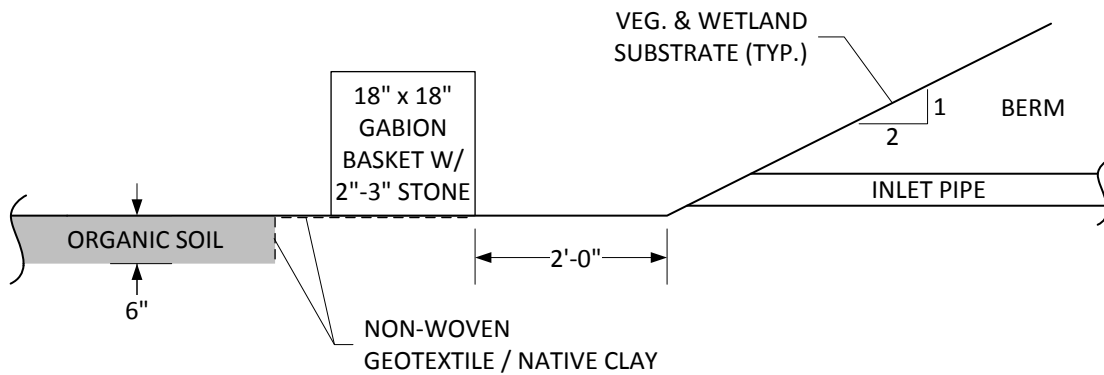

INLET FOREBAY DETAIL

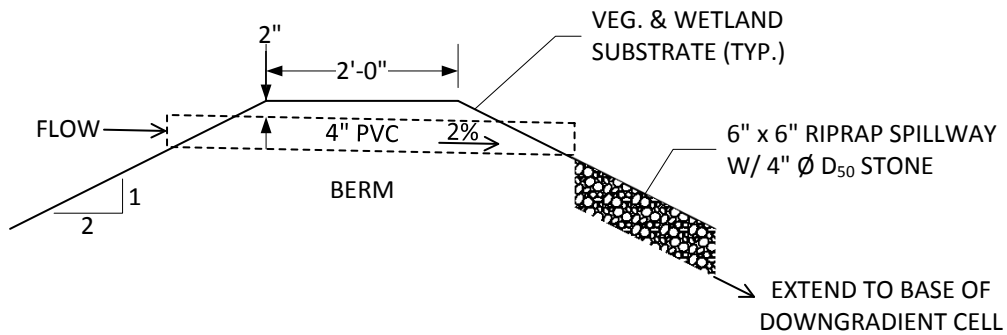

TRANSFER PIPE AND SPILLWAY DETAIL