

- HYDROLOGIC SOIL GROUP A
- HYDROLOGIC SOIL GROUP B
- HYDROLOGIC SOIL GROUP C
- HYDROLOGIC SOIL GROUP C/D
- HYDROLOGIC SOIL GROUP D
- PROPERTY BOUNDARY
- WATERSHED BOUNDARY

**GENERAL NOTES:**

1. SCALES NOTED ARE APPLICABLE TO FULL SIZE (24"x36") DRAWINGS ONLY. SCALE REDUCED DRAWINGS ACCORDINGLY.
2. NORTH AS SHOWN HEREON IS REFERENCED TO GRID NORTH. NAD83 Maine State Planes, West Zone, US Foot.
3. ELEVATIONS AS SHOWN HEREON ARE REFERENCED TO NAD 83.
4. EXISTING TOPOGRAPHIC AND PLANNIMETRIC SURVEY INFORMATION AS SHOWN HEREON IS THE RESULT OF AERIAL TOPOGRAPHIC MAPPING COMPLETED BY PHOTOGRAMMETRIC TECHNOLOGY, INC. DEVELOPED FROM AERIAL PHOTOGRAPHY COMPLETED BY PHOTOGRAMMETRIC TECHNOLOGY, INC.
5. SOIL MAPPING AS SHOWN HEREON COMPLETE BY PHILLIPS ECOSERVICES.
6. ENVIRONMENTAL RESOURCE MAPPING (WETLANDS, STREAMS, VERNAL POOLS, ETC.) AS SHOWN HEREON BY TETRA TECH.
7. PROPERTY LINES AS SHOWN HEREON ARE THE RESULT OF ACTUAL SURVEY LINES SURVEYED BY KENNEBEC RIVER COMPANY, INC.
8. INVERTS SHOWN ON PROPOSED CULVERTS MAY BE ADJUSTED BASED ON FIELD CONDITIONS.

No.	Revision/Issue	Date

**PATRIOT RENEWABLES**  
**EMS**  
ENGINEERING & MANAGEMENT SERVICES, INC.  
 7 ALLEN ROAD, ROCHESTER, MA 02770  
 TEL: (508) 763-8800 FAX (508) 763-2020

Stamp:

Drawing Title:

**CANTON MOUNTAIN  
PRE-DEVELOPMENT  
DRAINAGE AREAS**


Date: 11/11/11	Scale: AS SHOWN
Drawn By: GAD	Chk'd By: RSC

Project:  
CANTON MOUNTAIN WIND PROJECT  
CANTON, ME



Client:  
CANTON MOUNTAIN WIND, LLC

Sheet Number:  
1 OF 4

Dwg No.:  
**SK-101**

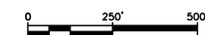

- HYDROLOGIC SOIL GROUP A
- HYDROLOGIC SOIL GROUP B
- HYDROLOGIC SOIL GROUP C
- HYDROLOGIC SOIL GROUP C/D
- HYDROLOGIC SOIL GROUP D
- PROPERTY BOUNDARY
- WATERSHED BOUNDARY

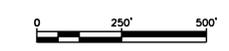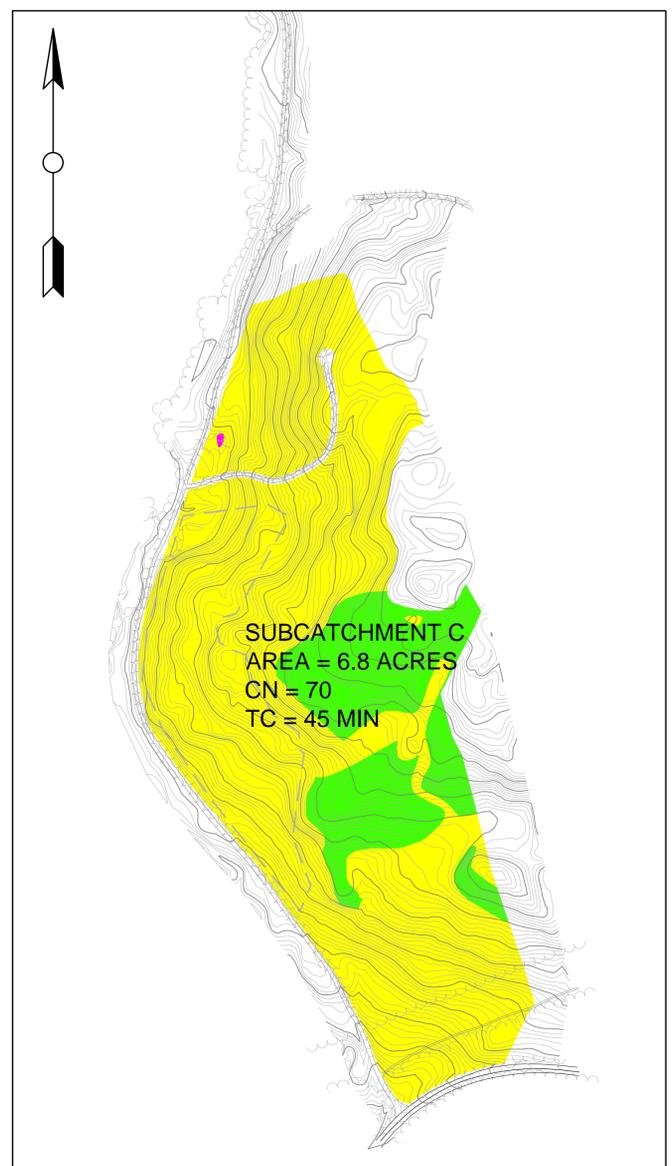

**GENERAL NOTES:**

1. SCALES NOTED ARE APPLICABLE TO FULL SIZE (24"X36") DRAWINGS ONLY. SCALE REDUCED DRAWINGS ACCORDINGLY.
2. NORTH AS SHOWN HEREON IS REFERENCED TO GRID NORTH, NAD83 Maine State Plane, West Zone, US Foot.
3. ELEVATIONS AS SHOWN HEREON ARE REFERENCED TO NAD 83.
4. EXISTING TOPOGRAPHIC AND PLANNIMETRIC SURVEY INFORMATION AS SHOWN HEREON IS THE RESULT OF AERIAL TOPOGRAPHIC MAPPING COMPLETED BY PHOTOGRAMMETRIC TECHNOLOGY, INC. DEVELOPED FROM AERIAL PHOTOGRAPHY COMPLETED BY PHOTOGRAMMETRIC TECHNOLOGY, INC.
5. SOIL MAPPING AS SHOWN HEREON COMPLETE BY PHILLIPS ECOSERVICES.
6. ENVIRONMENTAL RESOURCE MAPPING (WETLANDS, STREAMS, VERNAL POOLS, ETC.) AS SHOWN HEREON BY TETRA TECH.
7. PROPERTY LINES AS SHOWN HEREON ARE THE RESULT OF ACTUAL SURVEY LINES SURVEYED BY KENNEBEC RIVER COMPANY, INC.
8. INVERTS SHOWN ON PROPOSED CULVERTS MAY BE ADJUSTED BASED ON FIELD CONDITIONS.

No.	Revision/Issue	Date

**PATRIOT RENEWABLES**  
**EMS**  
ENGINEERING & MANAGEMENT SERVICES, INC.  
 7 ALLEN ROAD, ROCHESTER, MA 02770  
 TEL: (508) 763-8800 FAX (508) 763-2020


Stamp:

Drawing Title:

**CANTON MOUNTAIN  
PRE-DEVELOPMENT  
DRAINAGE AREAS**

Date: 11/11/11	Scale: AS SHOWN
Drawn By: GAD	Chk'd By: RSC
Project: CANTON MOUNTAIN WIND PROJECT CANTON, ME	
Client: CANTON MOUNTAIN WIND, LLC	
Sheet Number: 2 OF 4	

Desig No.:  
**SK-102**

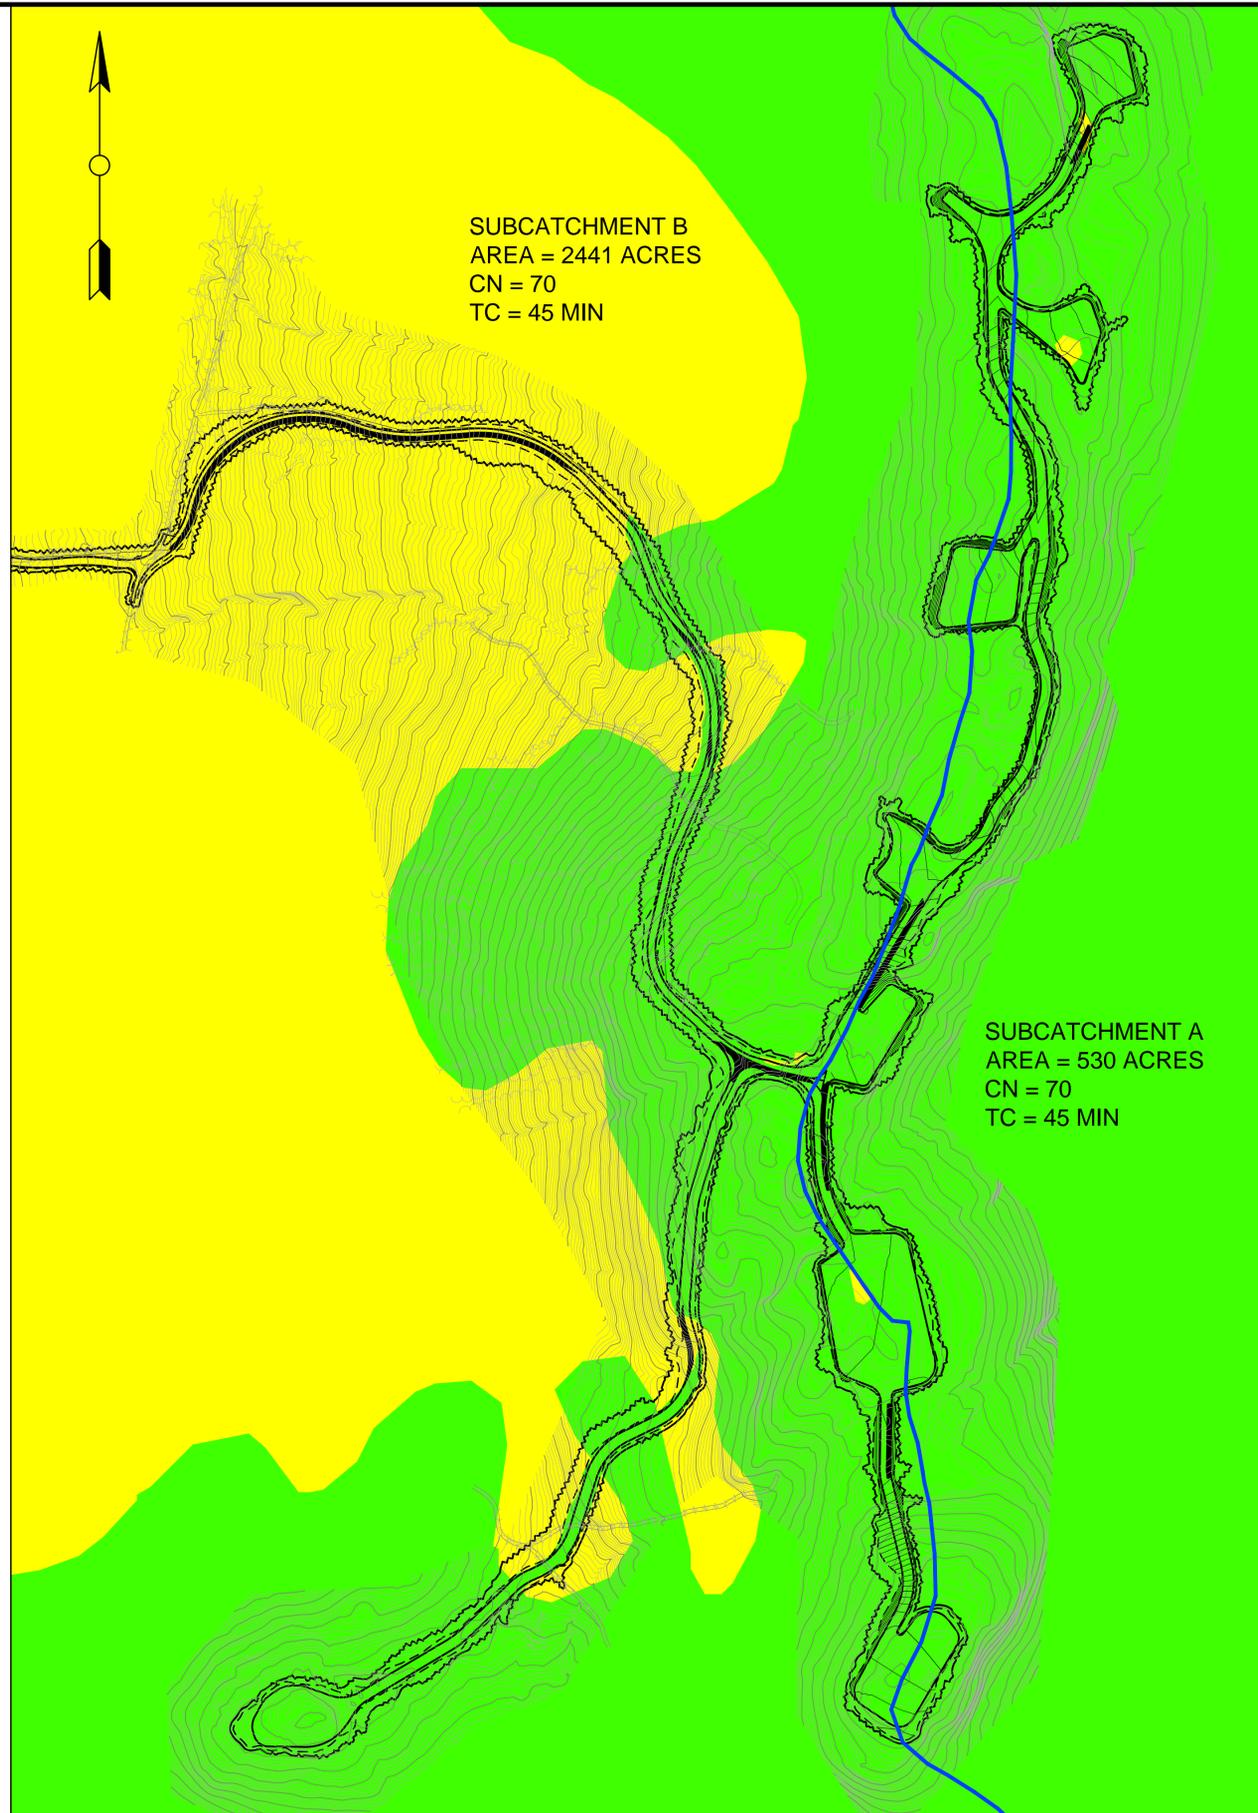

- HYDROLOGIC SOIL GROUP A
- HYDROLOGIC SOIL GROUP B
- HYDROLOGIC SOIL GROUP C
- HYDROLOGIC SOIL GROUP C/D
- HYDROLOGIC SOIL GROUP D
- PROPERTY BOUNDARY
- WATERSHED BOUNDARY

**GENERAL NOTES:**

1. SCALES NOTED ARE APPLICABLE TO FULL SIZE (24"X36") DRAWINGS ONLY. SCALE REDUCED DRAWINGS ACCORDINGLY.
2. NORTH AS SHOWN HEREON IS REFERENCED TO GRID NORTH, NAD83 Maine State Plane, West Zone, US Foot.
3. ELEVATIONS AS SHOWN HEREON ARE REFERENCED TO NAD 83.
4. EXISTING TOPOGRAPHIC AND PLANNIMETRIC SURVEY INFORMATION AS SHOWN HEREON IS THE RESULT OF AERIAL TOPOGRAPHIC MAPPING COMPLETED BY PHOTOGRAMMETRIC TECHNOLOGY, INC. DEVELOPED FROM AERIAL PHOTOGRAPHY COMPLETED BY PHOTOGRAMMETRIC TECHNOLOGY, INC.
5. SOIL MAPPING AS SHOWN HEREON COMPLETE BY PHILLIPS ECOSERVICES.
6. ENVIRONMENTAL RESOURCE MAPPING (WETLANDS, STREAMS, VERNAL POOLS, ETC.) AS SHOWN HEREON BY TETRA TECH.
7. PROPERTY LINES AS SHOWN HEREON ARE THE RESULT OF ACTUAL SURVEY LINES SURVEYED BY KENNEBEC RIVER COMPANY, INC.
8. INVERTS SHOWN ON PROPOSED CULVERTS MAY BE ADJUSTED BASED ON FIELD CONDITIONS.

No.	Revision/Issue	Date

**PATRIOT RENEWABLES**  
**EMS**  
ENGINEERING & MANAGEMENT SERVICES, INC.  
 7 ALLEN ROAD, ROCHESTER, MA 02770  
 TEL: (508) 763-8800 FAX (508) 763-2000


Stamp:

Drawing Title:


**CANTON MOUNTAIN  
POST-DEVELOPMENT  
DRAINAGE AREAS**

Date: 11/11/11	Scale: AS SHOWN
Drawn By: GAD	Chk'd By: RSC
Project: CANTON MOUNTAIN WIND PROJECT CANTON, ME	
Client: CANTON MOUNTAIN WIND, LLC	
Sheet Number: 3 OF 4	

Dwg No.:  
**SK-103**

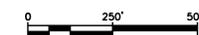

- HYDROLOGIC SOIL GROUP A
- HYDROLOGIC SOIL GROUP B
- HYDROLOGIC SOIL GROUP C
- HYDROLOGIC SOIL GROUP C/D
- HYDROLOGIC SOIL GROUP D
- PROPERTY BOUNDARY
- WATERSHED BOUNDARY

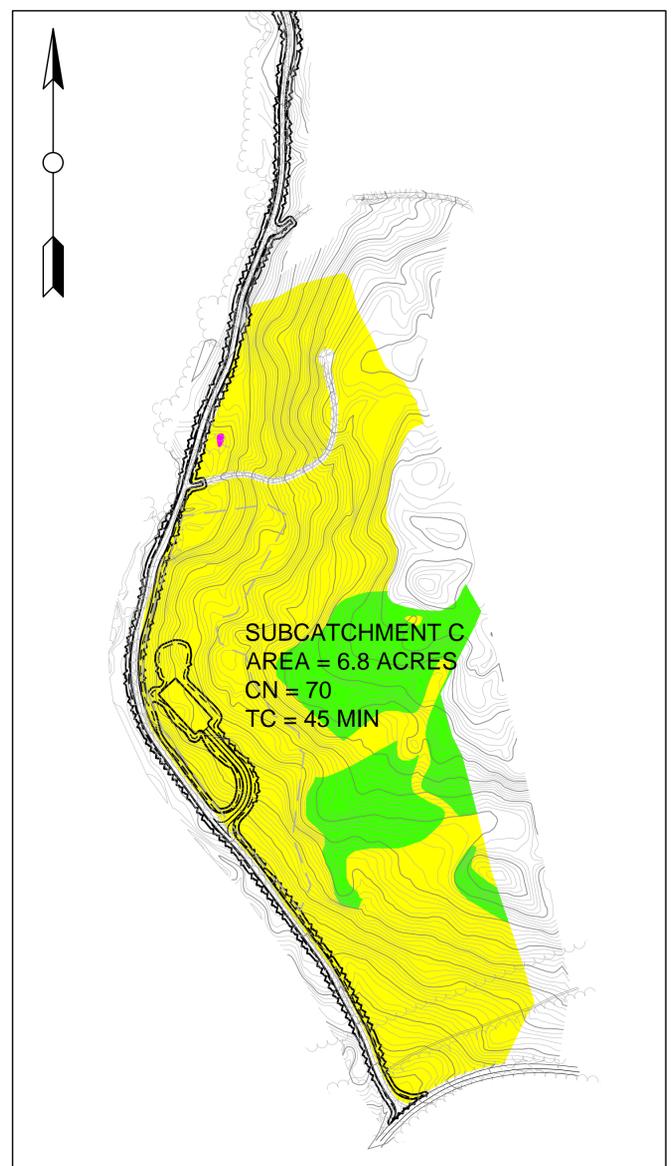

**GENERAL NOTES:**

1. SCALES NOTED ARE APPLICABLE TO FULL SIZE (24"X36") DRAWINGS ONLY. SCALE REDUCED DRAWINGS ACCORDINGLY.
2. NORTH AS SHOWN HEREON IS REFERENCED TO GRID NORTH, NAD83 Maine State Plane, West Zone, US Foot.
3. ELEVATIONS AS SHOWN HEREON ARE REFERENCED TO NAD 83.
4. EXISTING TOPOGRAPHIC AND PLANNIMETRIC SURVEY INFORMATION AS SHOWN HEREON IS THE RESULT OF AERIAL TOPOGRAPHIC MAPPING COMPLETED BY PHOTOGRAMMETRIC TECHNOLOGY, INC. DEVELOPED FROM AERIAL PHOTOGRAPHY COMPLETED BY PHOTOGRAMMETRIC TECHNOLOGY, INC.
5. SOIL MAPPING AS SHOWN HEREON COMPLETE BY PHILLIPS ECOSERVICES.
6. ENVIRONMENTAL RESOURCE MAPPING (WETLANDS, STREAMS, VERNAL POOLS, ETC.) AS SHOWN HEREON BY TETRA TECH.
7. PROPERTY LINES AS SHOWN HEREON ARE THE RESULT OF ACTUAL SURVEY LINES SURVEYED BY KENNEBEC RIVER COMPANY, INC.
8. INVERTS SHOWN ON PROPOSED CULVERTS MAY BE ADJUSTED BASED ON FIELD CONDITIONS.

No.	Revision/Issue	Date

**PATRIOT RENEWABLES**  
**EMS**  
ENGINEERING & MANAGEMENT SERVICES, INC.  
 7 ALLEN ROAD, ROCHESTER, MA 02770  
 TEL: (508) 763-8800 FAX (508) 763-2000

Stamp:

Drawing Title:

**CANTON MOUNTAIN  
POST-DEVELOPMENT  
DRAINAGE AREAS**

Date: 11/11/11	Scale: AS SHOWN
Drawn By: GAD	Chk'd By: RSC
Project: CANTON MOUNTAIN WIND PROJECT CANTON, ME	
Client: CANTON MOUNTAIN WIND, LLC	
Sheet Number: 4 OF 4	

Des No.:

**SK-104**

