
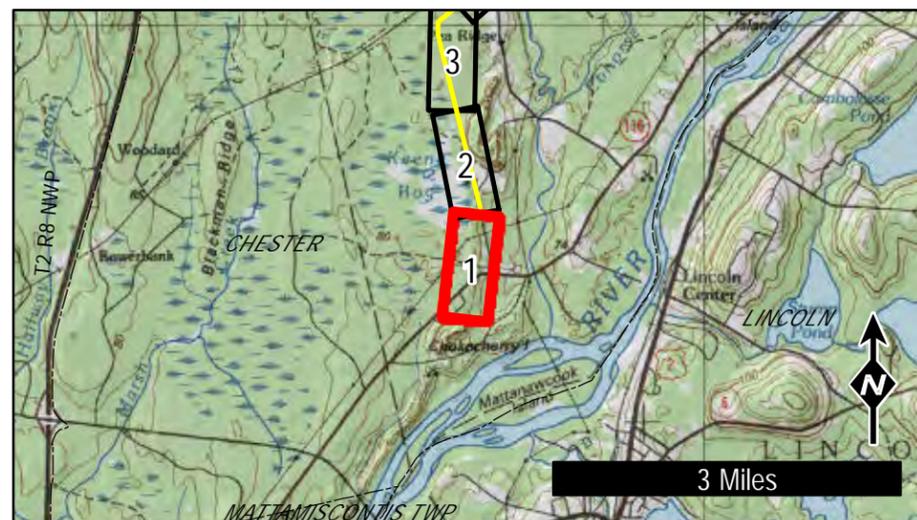
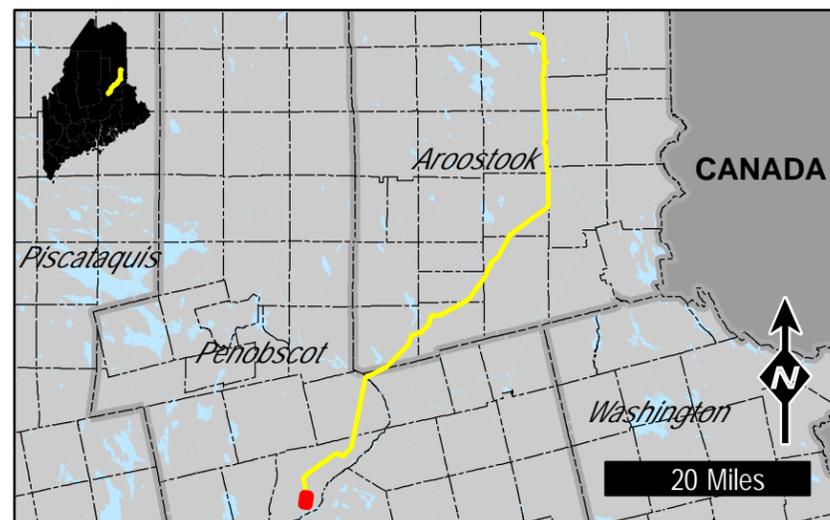


Exhibit 1
Civil Design

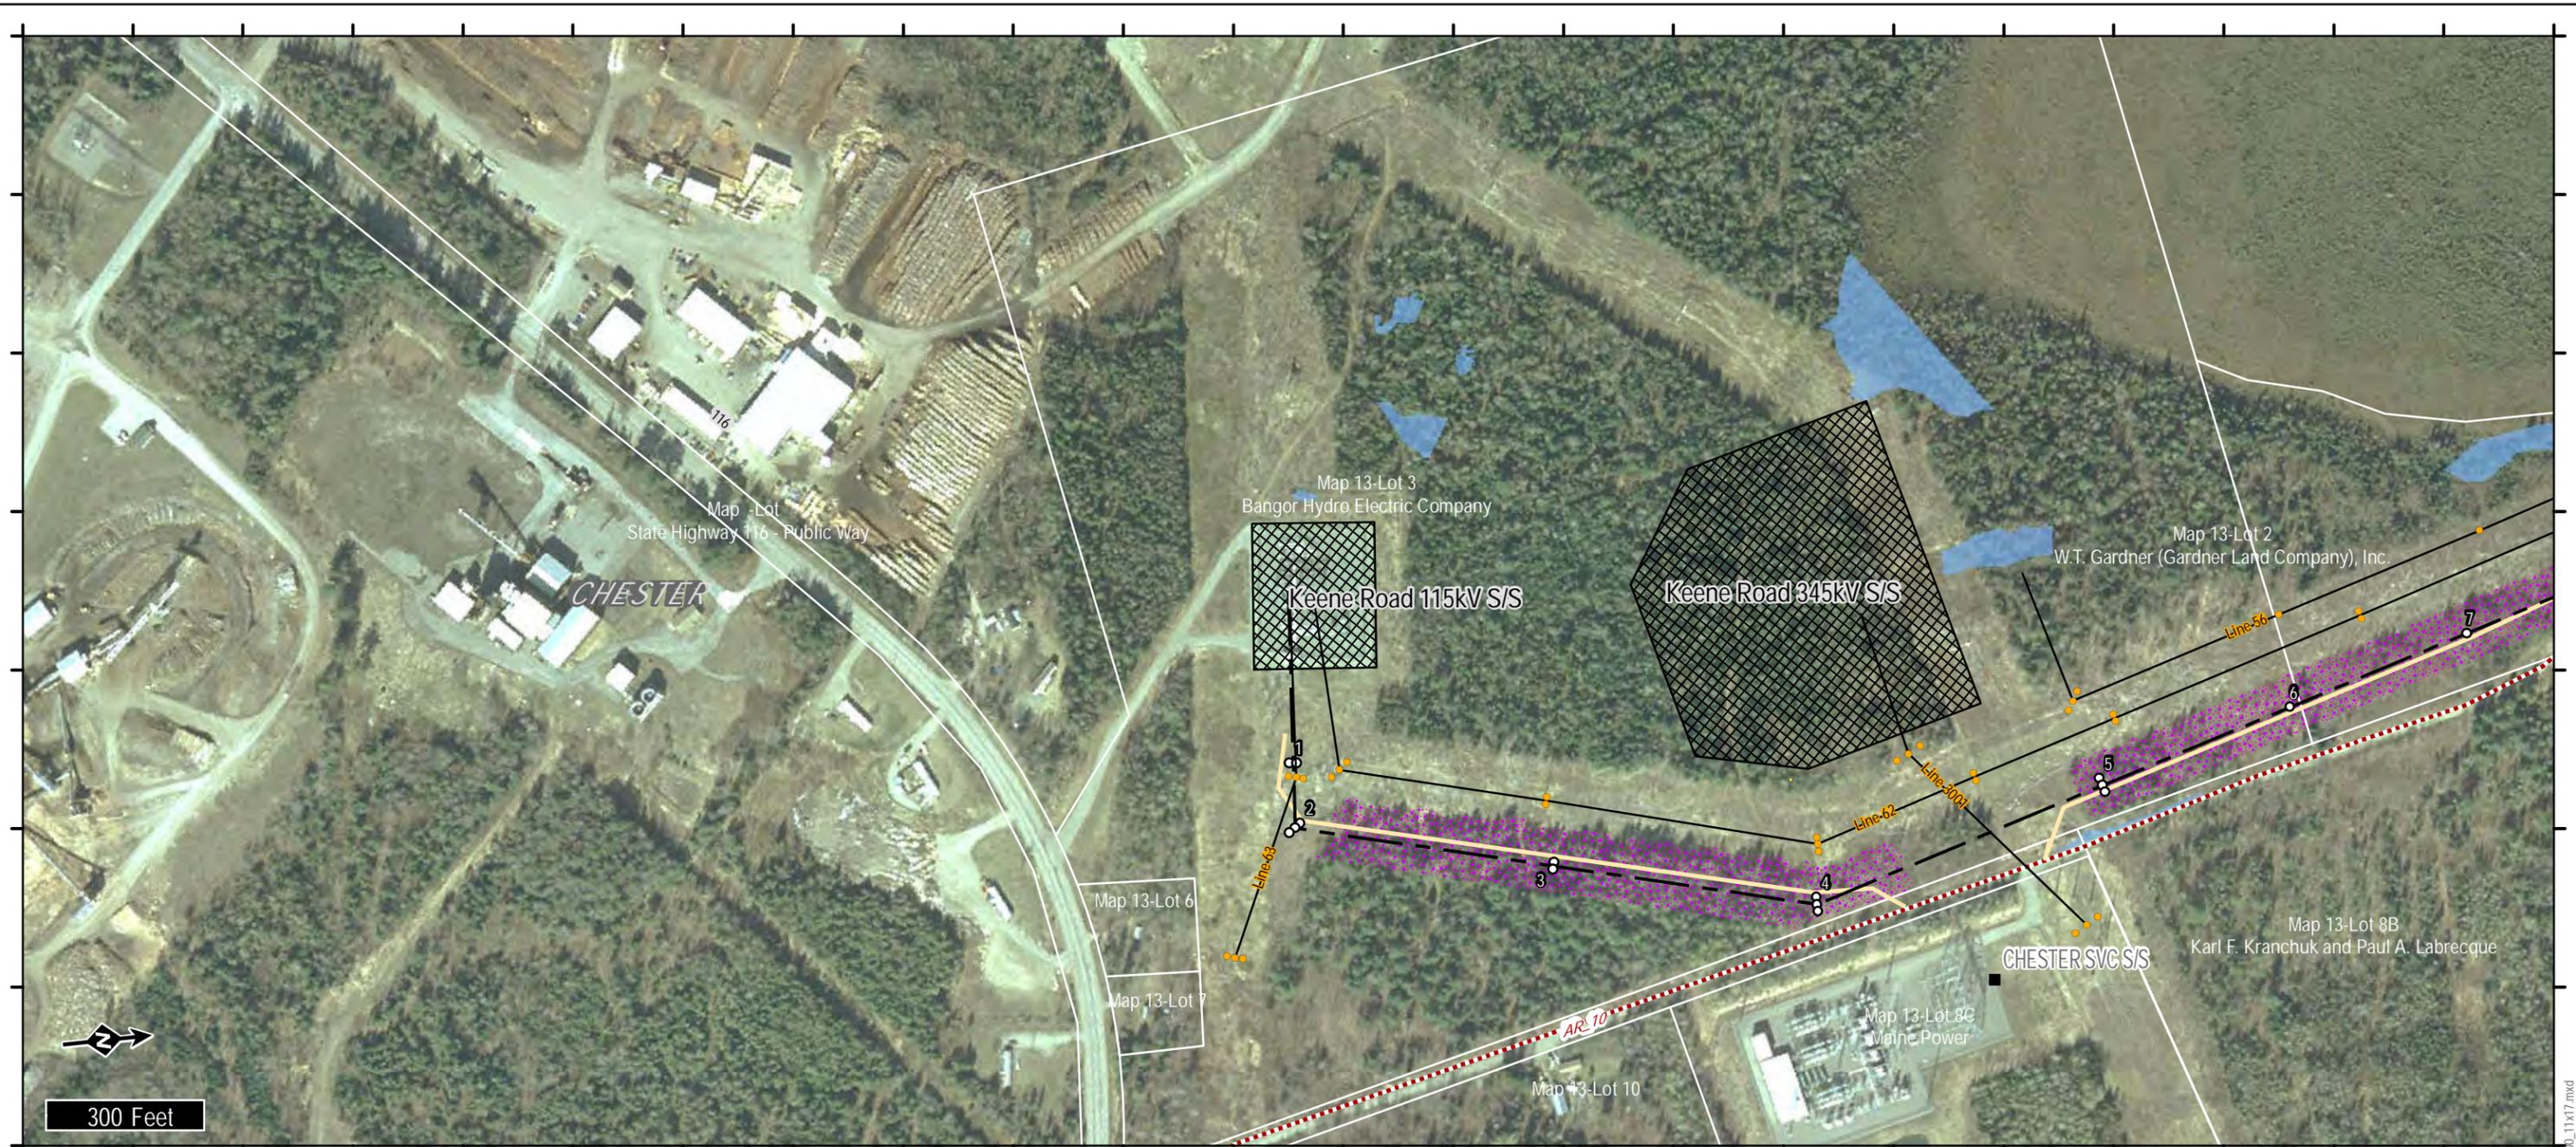

LEGEND

- Proposed Transmission Corridor
- Proposed Transmission Structure
- Proposed Transmission Centerline
- Existing Project Substation
- Proposed Substation
- Existing Non-project Substation
- Existing Transmission Structure
- Existing Transmission Line
- Proposed ROW Access
- Proposed Off-ROW Access
- Proposed Area of Tree Clearing
- Property Boundary

Natural Resources

- Rare Plant Location
- Stream
- Wetland
- Vernal Pool
- Significant Vernal Pool
- Significant Vernal Pool Habitat (250')

Maine GenLead, LLC

Oakfield Project




Page 1 of 64

14 Gabriel Dr.
Augusta, ME 04330

TRC

Created:
5/20/2011

Rev.	Revision	Date
0	Issued For Permit	8/27/2010
1	Re-issued for Permit	5/20/2011

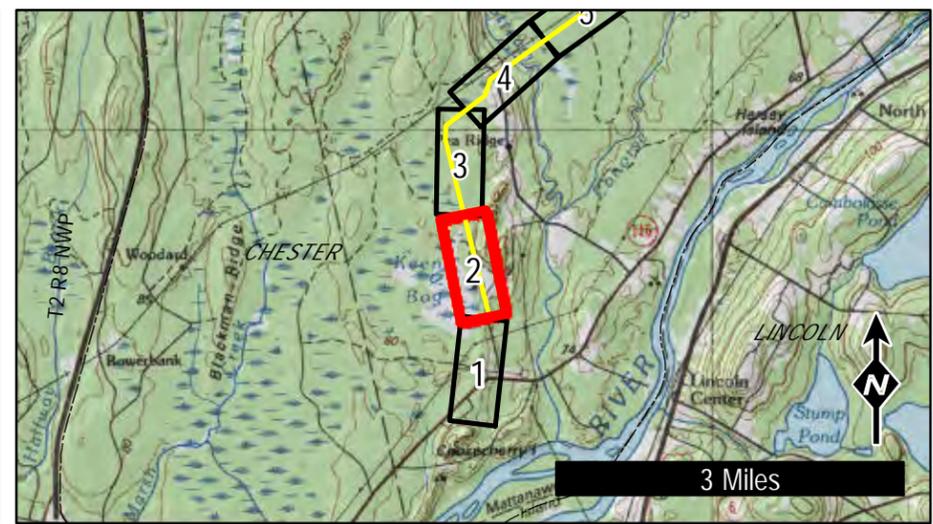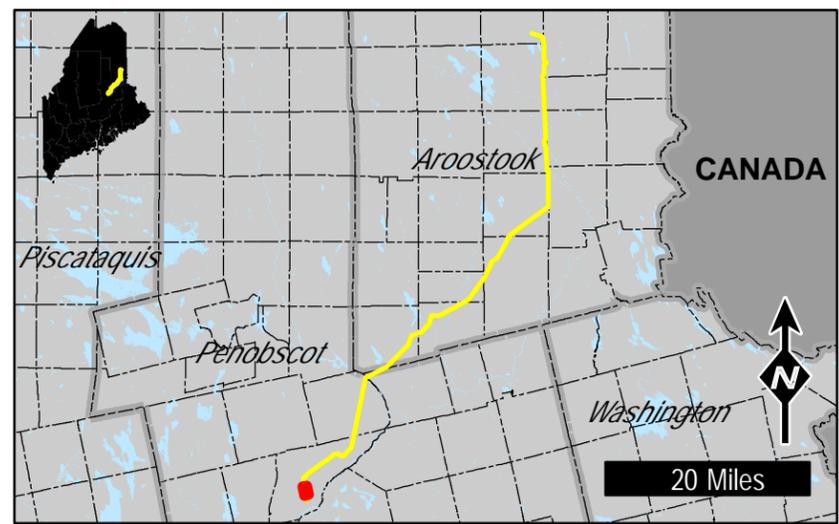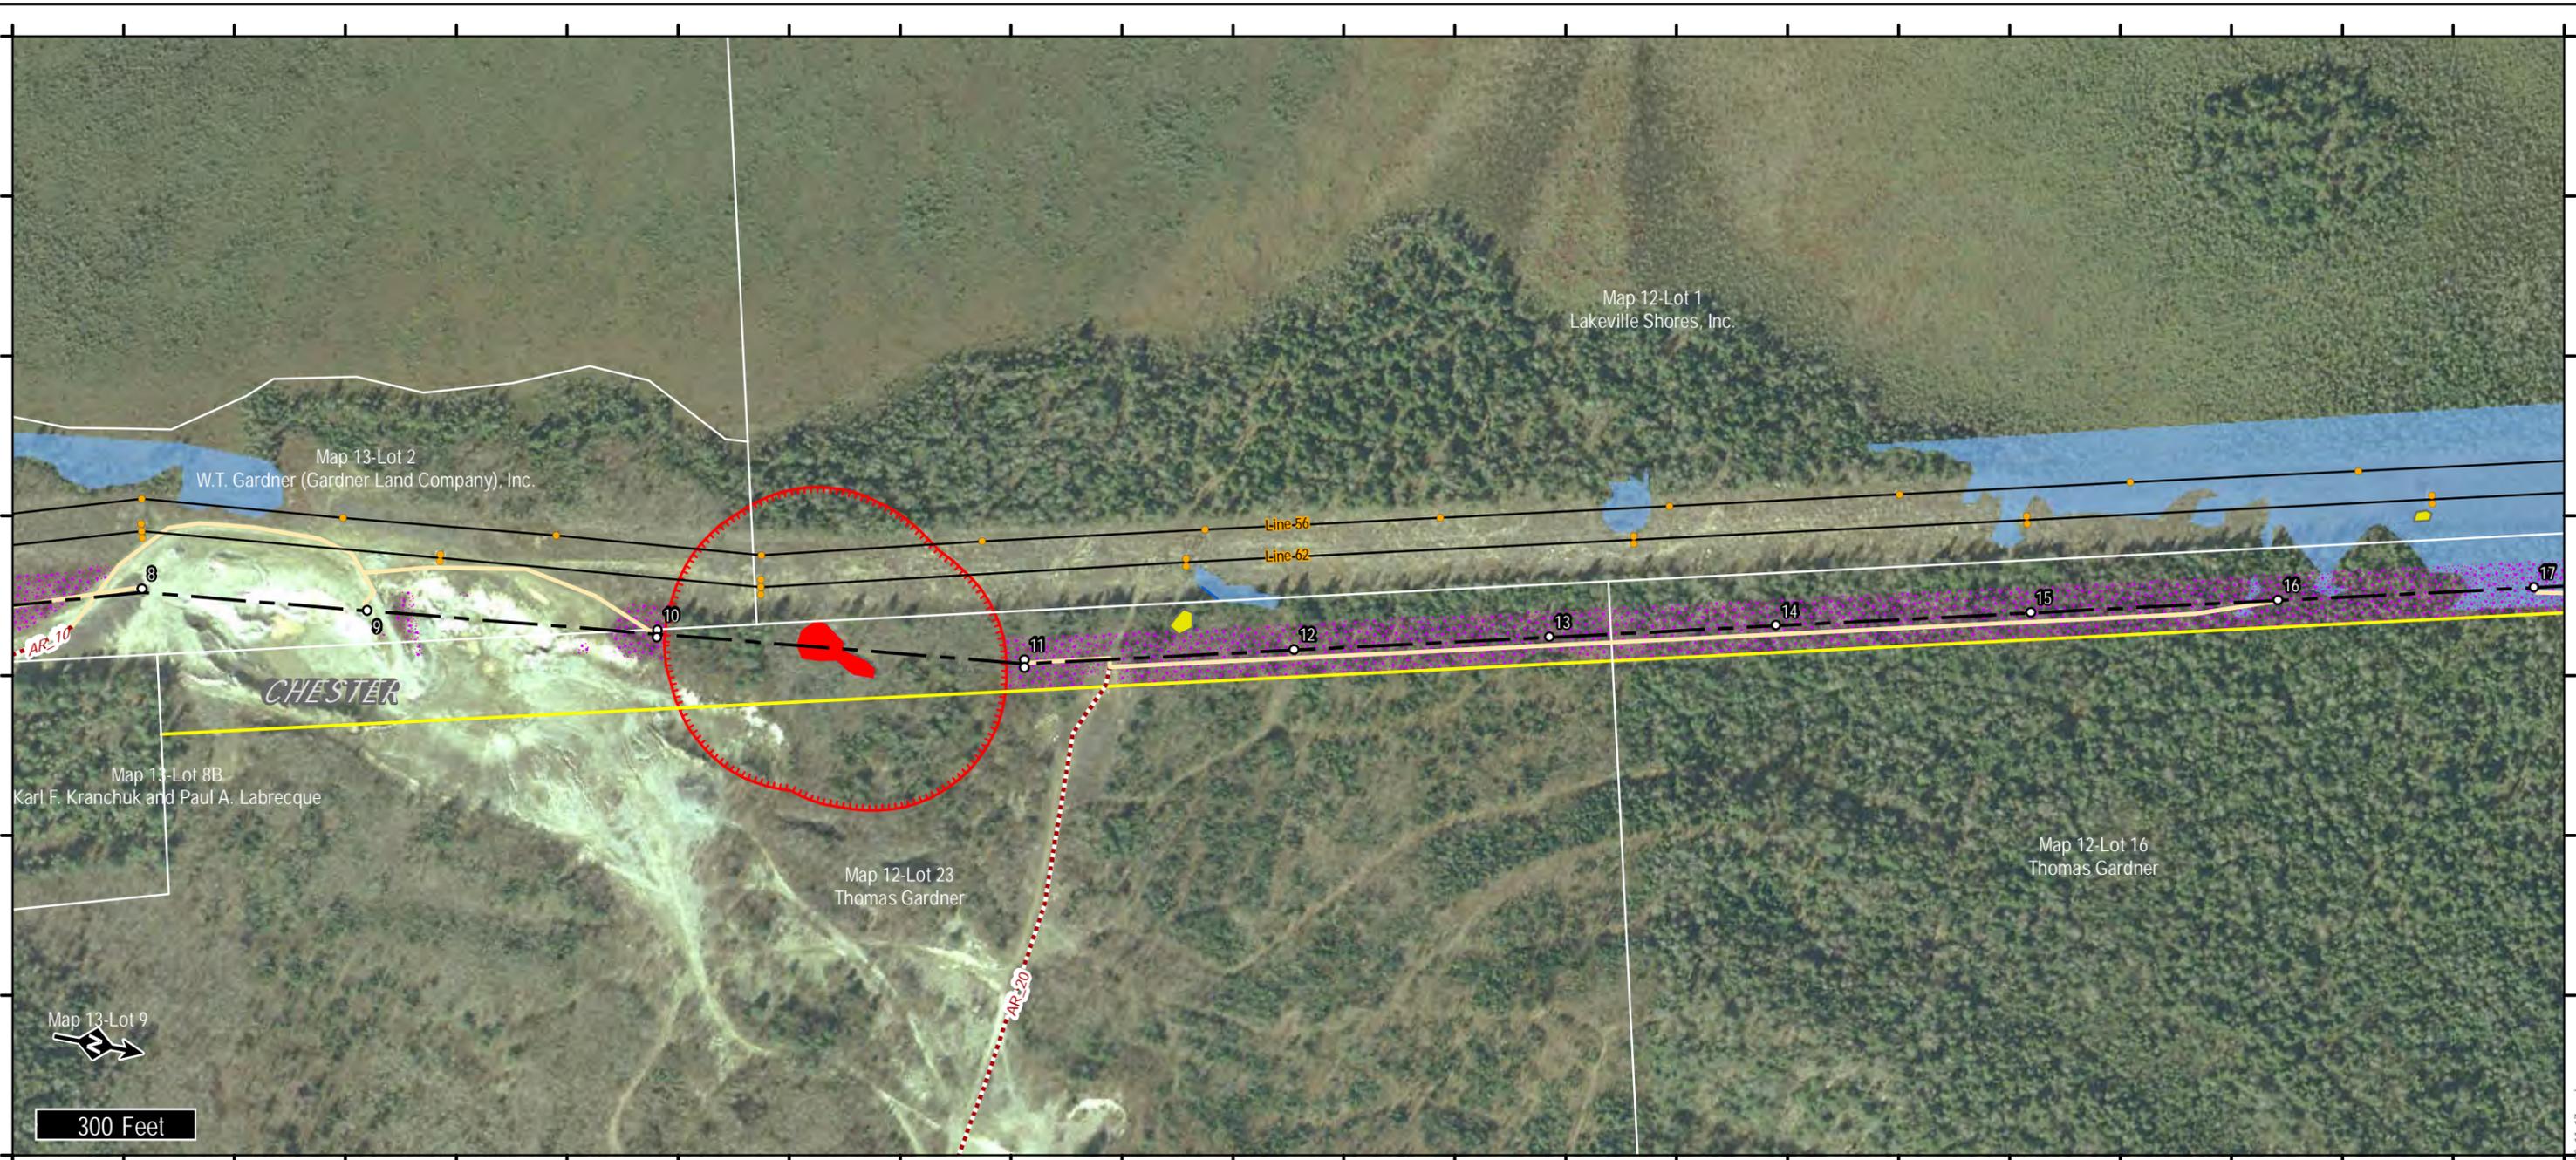

LEGEND

- Proposed Transmission Corridor
- Proposed Transmission Structure
- Proposed Transmission Centerline
- Existing Project Substation
- Proposed Substation
- Existing Non-project Substation
- Existing Transmission Structure
- Existing Transmission Line
- Proposed ROW Access
- Proposed Off-ROW Access
- Proposed Area of Tree Clearing
- Property Boundary

Natural Resources

- Rare Plant Location
- Stream
- Wetland
- Vernal Pool
- Significant Vernal Pool
- Significant Vernal Pool Habitat (250')

Maine GenLead, LLC

Oakfield Project





Page 2 of 64

14 Gabriel Dr.
Augusta, ME 04330

TRC

Created:
5/20/2011

Rev.	Revision	Date
0	Issued For Permit	8/27/2010
1	Re-issued for Permit	5/20/2011

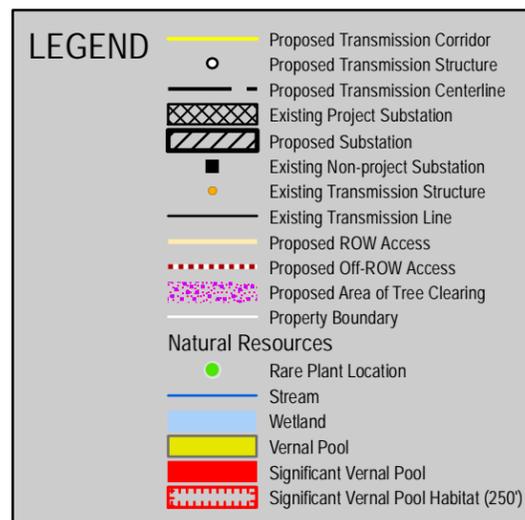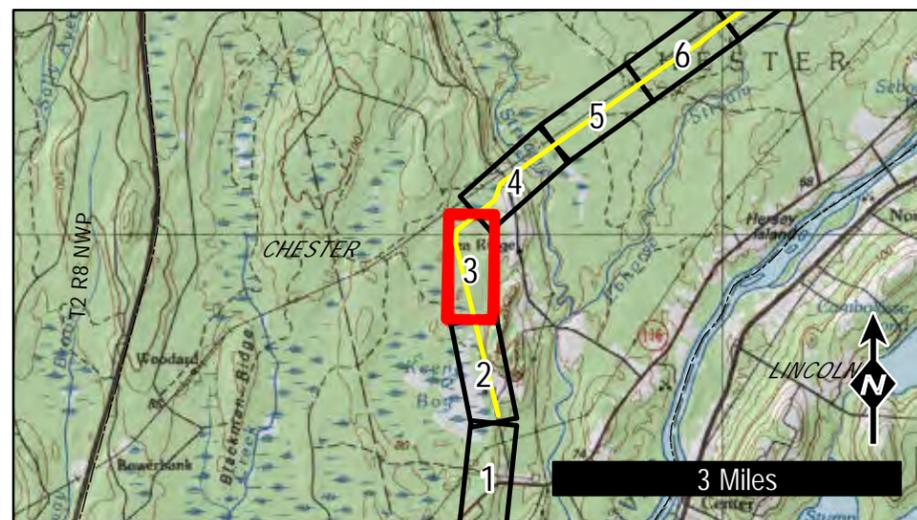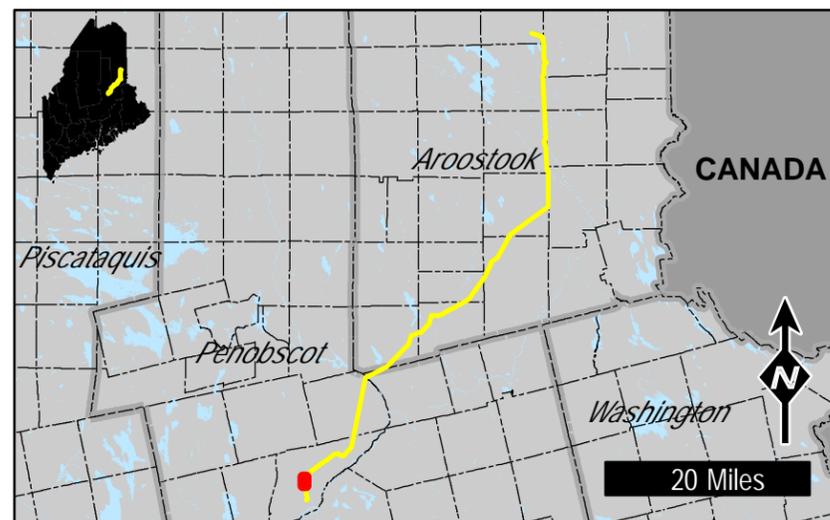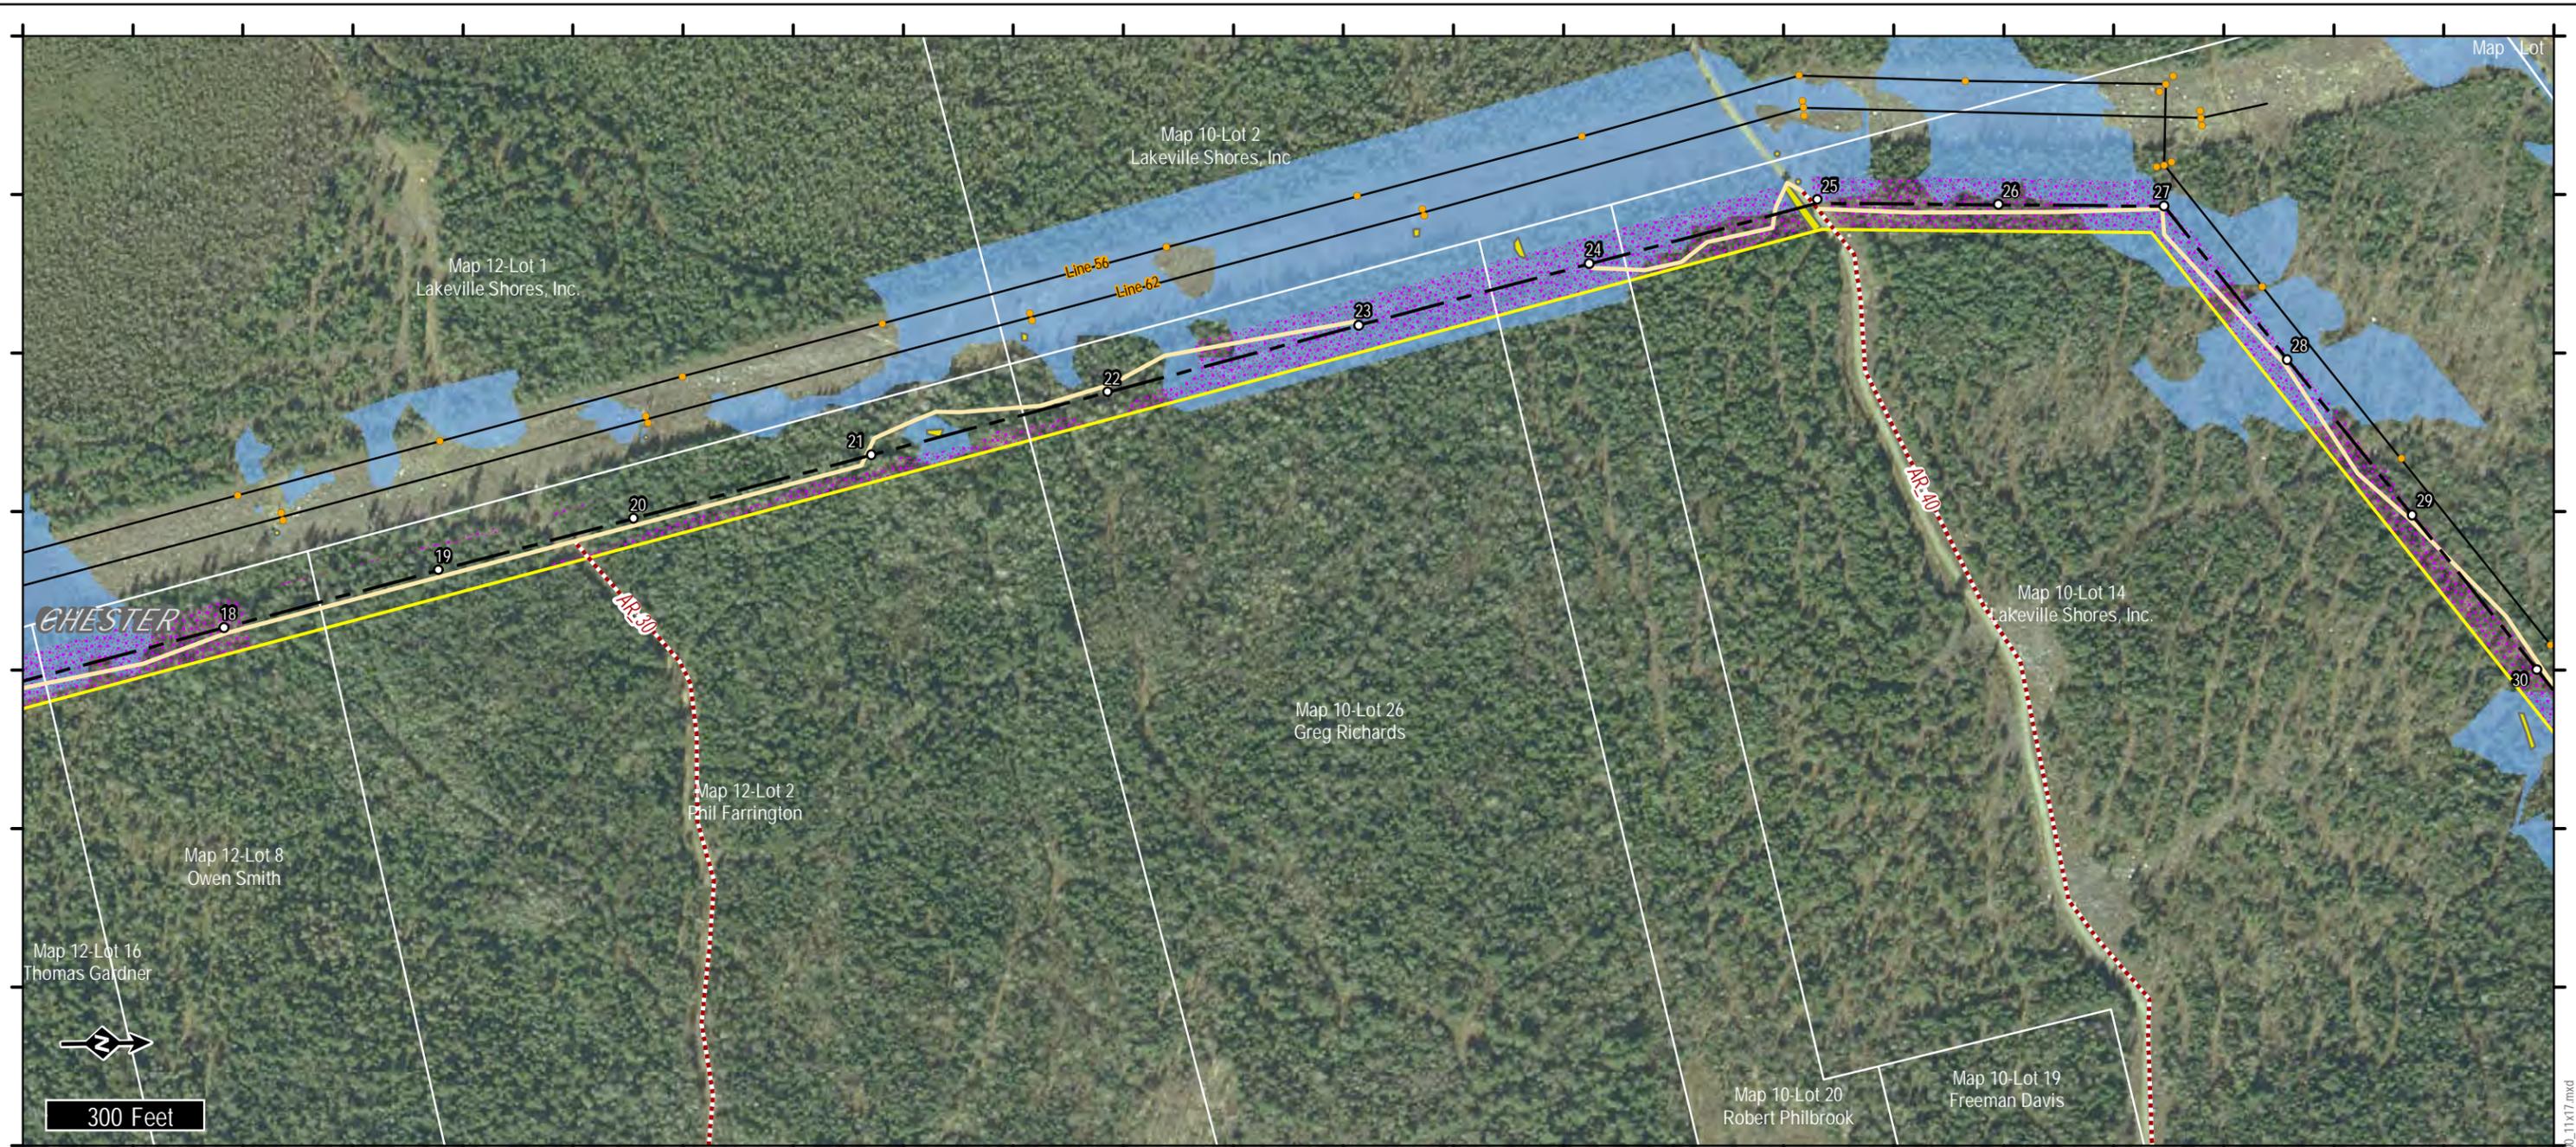

Maine GenLead, LLC

Oakfield Project




Page 3 of 64

14 Gabriel Dr.
Augusta, ME 04330

TRC

Created:
5/20/2011

Rev.	Revision	Date
0	Issued For Permit	8/27/2010
1	Re-issued for Permit	5/20/2011

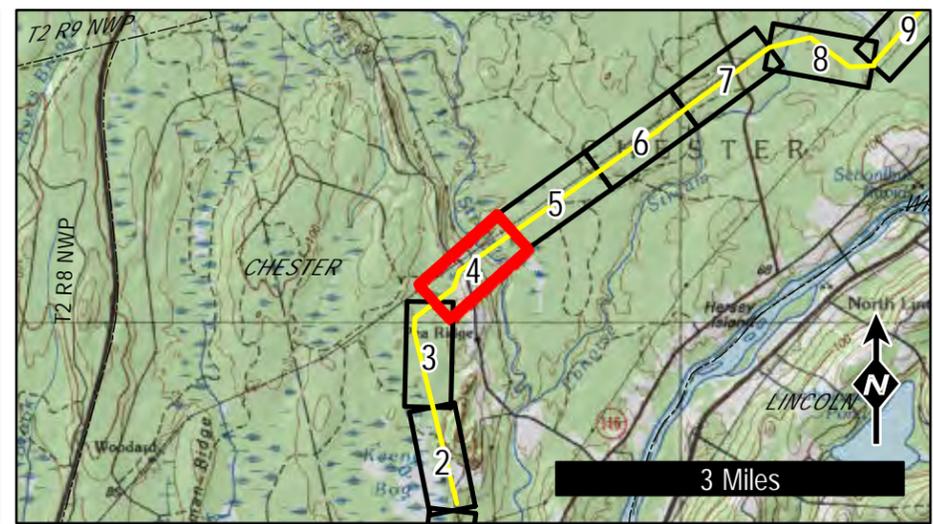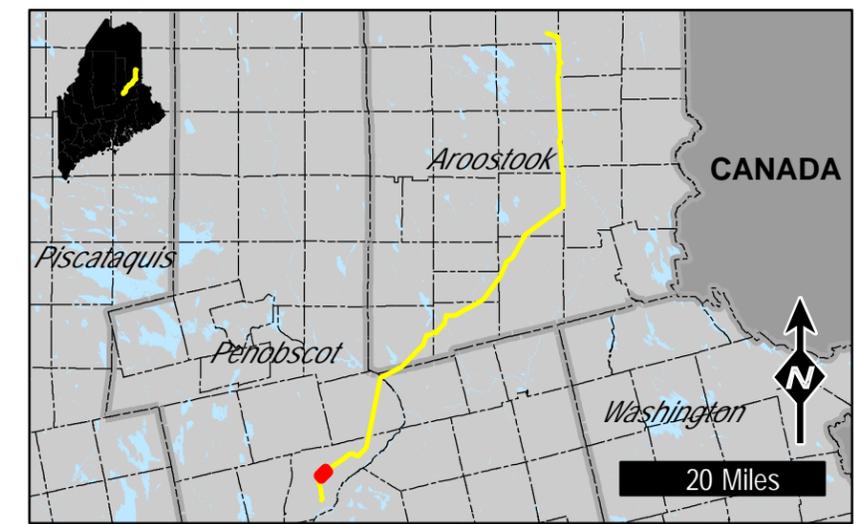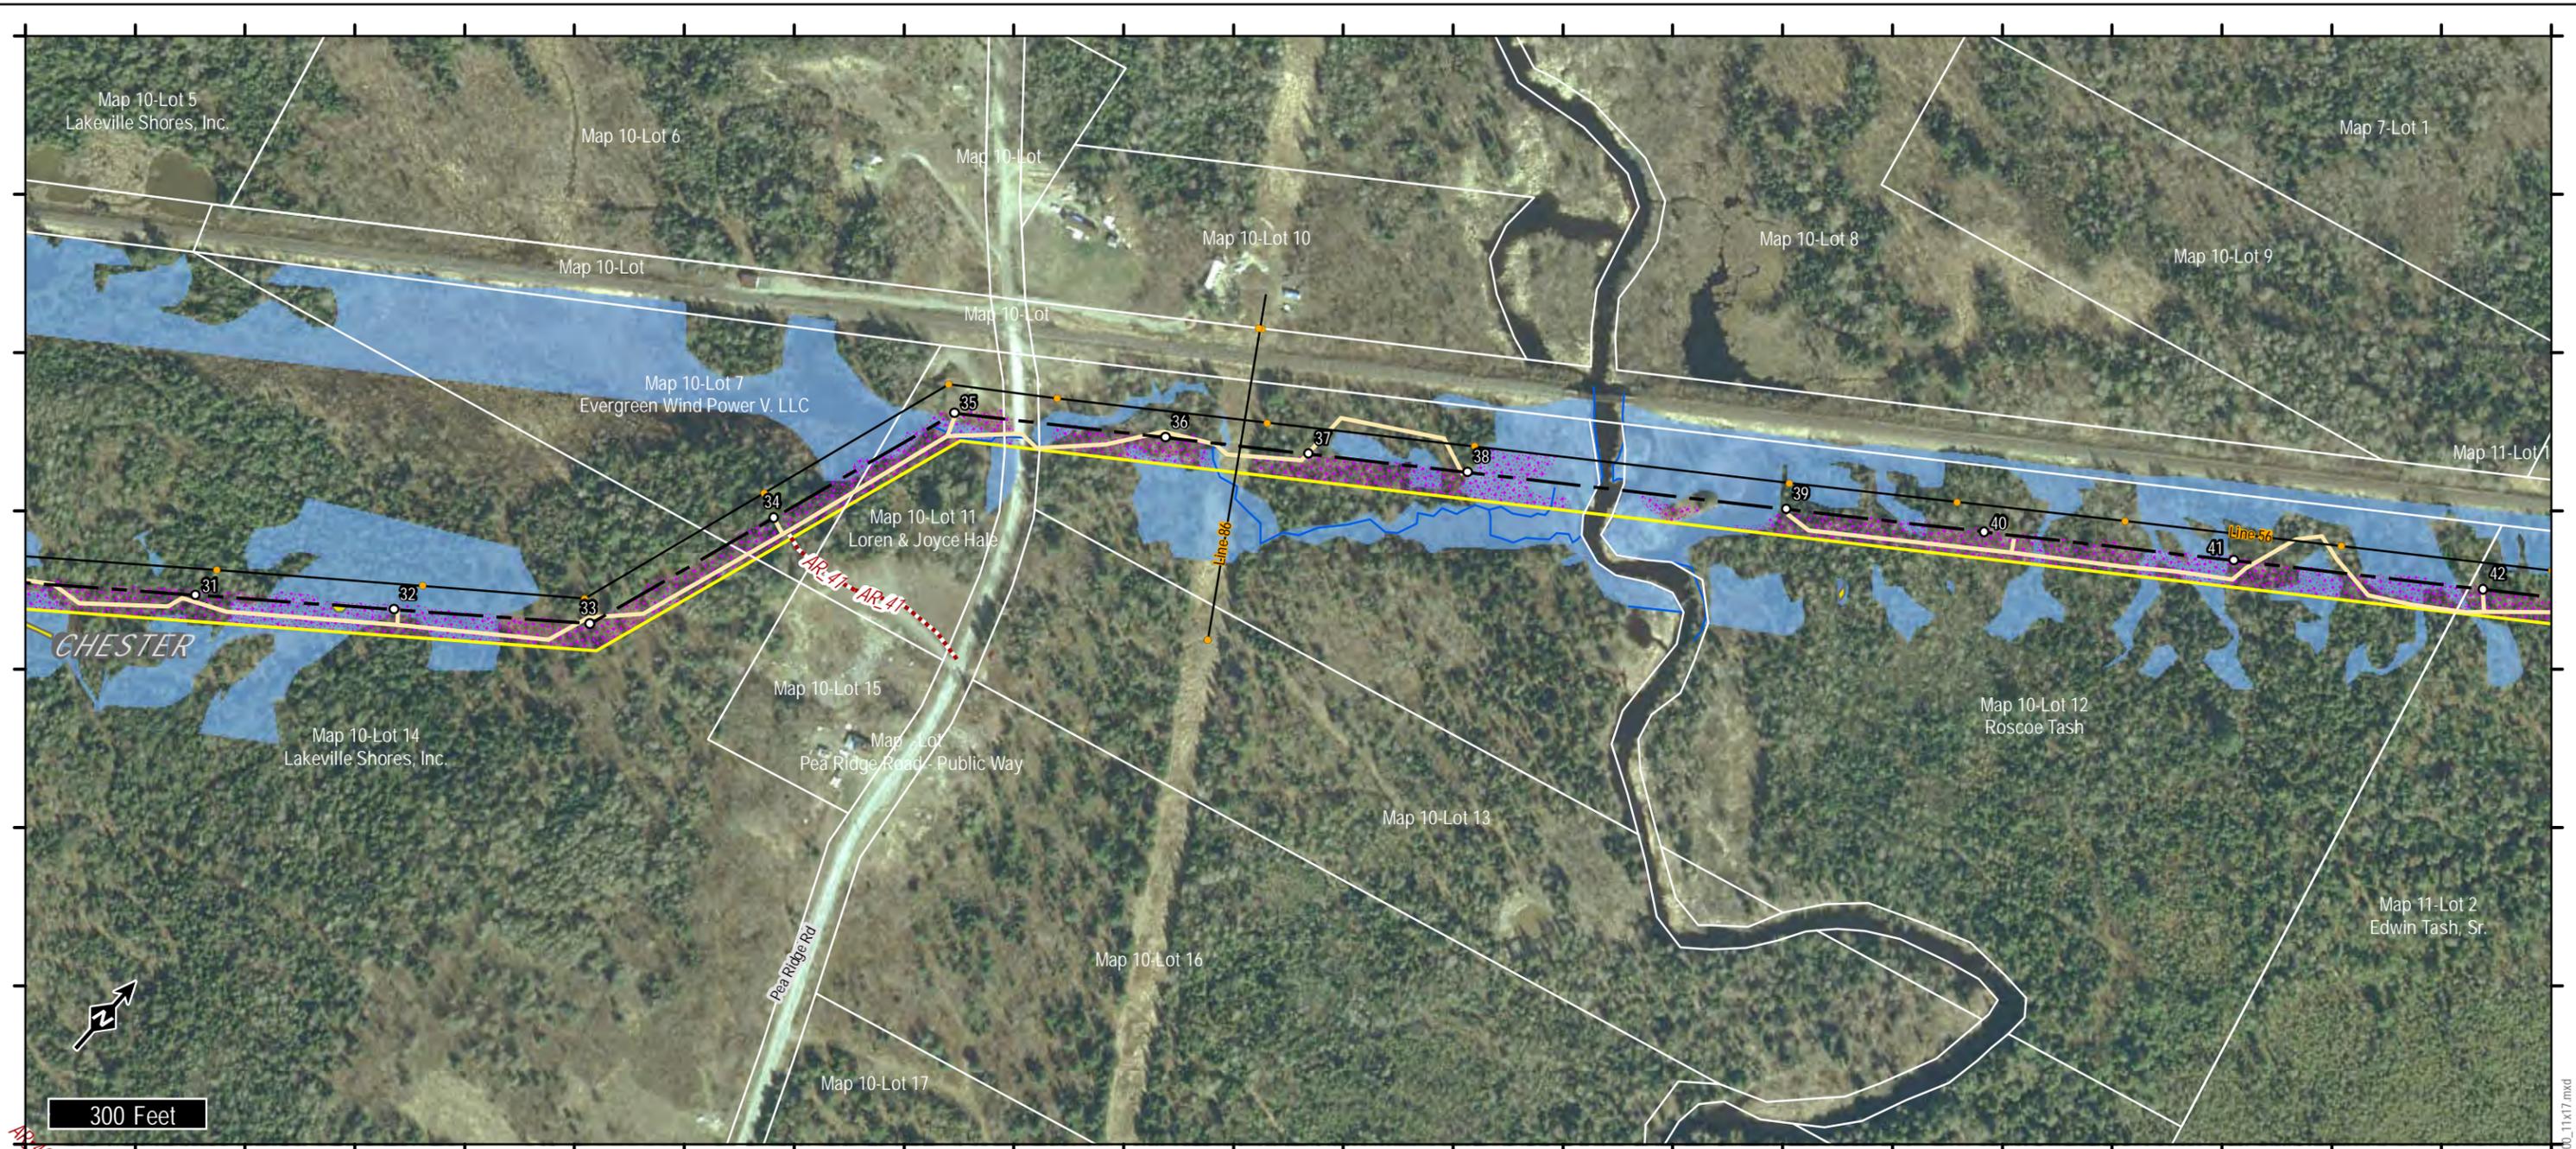

LEGEND

- Proposed Transmission Corridor
- Proposed Transmission Centerline
- Existing Project Substation
- Proposed Substation
- Existing Non-project Substation
- Existing Transmission Structure
- Existing Transmission Line
- Proposed ROW Access
- Proposed Off-ROW Access
- Proposed Area of Tree Clearing
- Property Boundary

Natural Resources

- Rare Plant Location
- Stream
- Wetland
- Vernal Pool
- Significant Vernal Pool
- Significant Vernal Pool Habitat (250')




Maine GenLead, LLC
Oakfield Project
 Page 4 of 64

14 Gabriel Dr.
 Augusta, ME 04330

TRC

Created:
5/20/2011

Rev.	Revision	Date
0	Issued For Permit	8/27/2010
1	Re-issued for Permit	5/20/2011

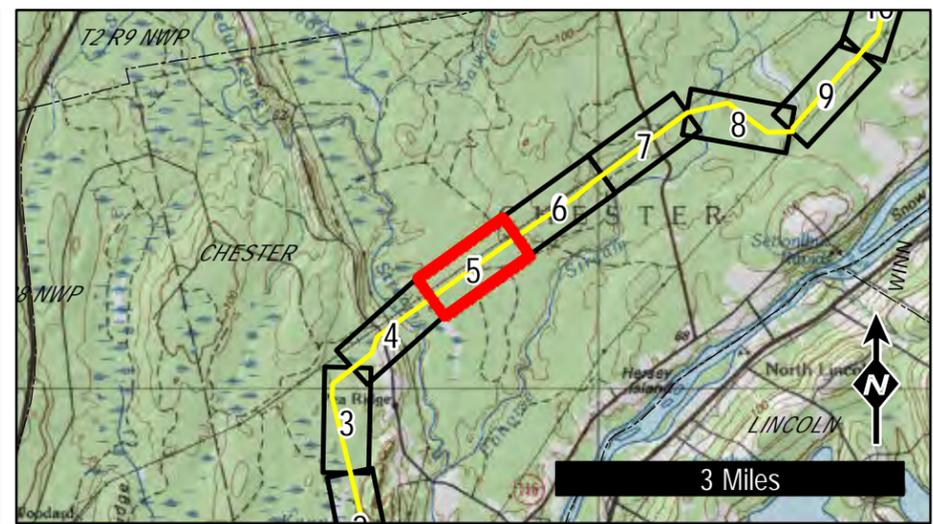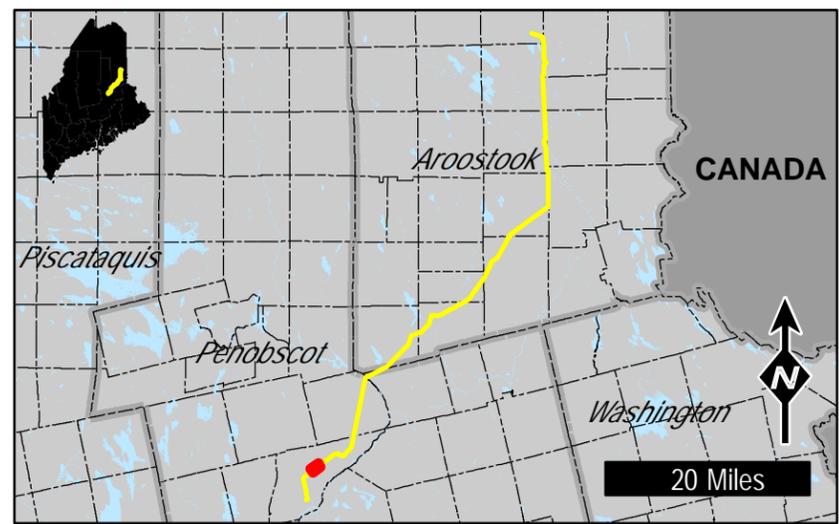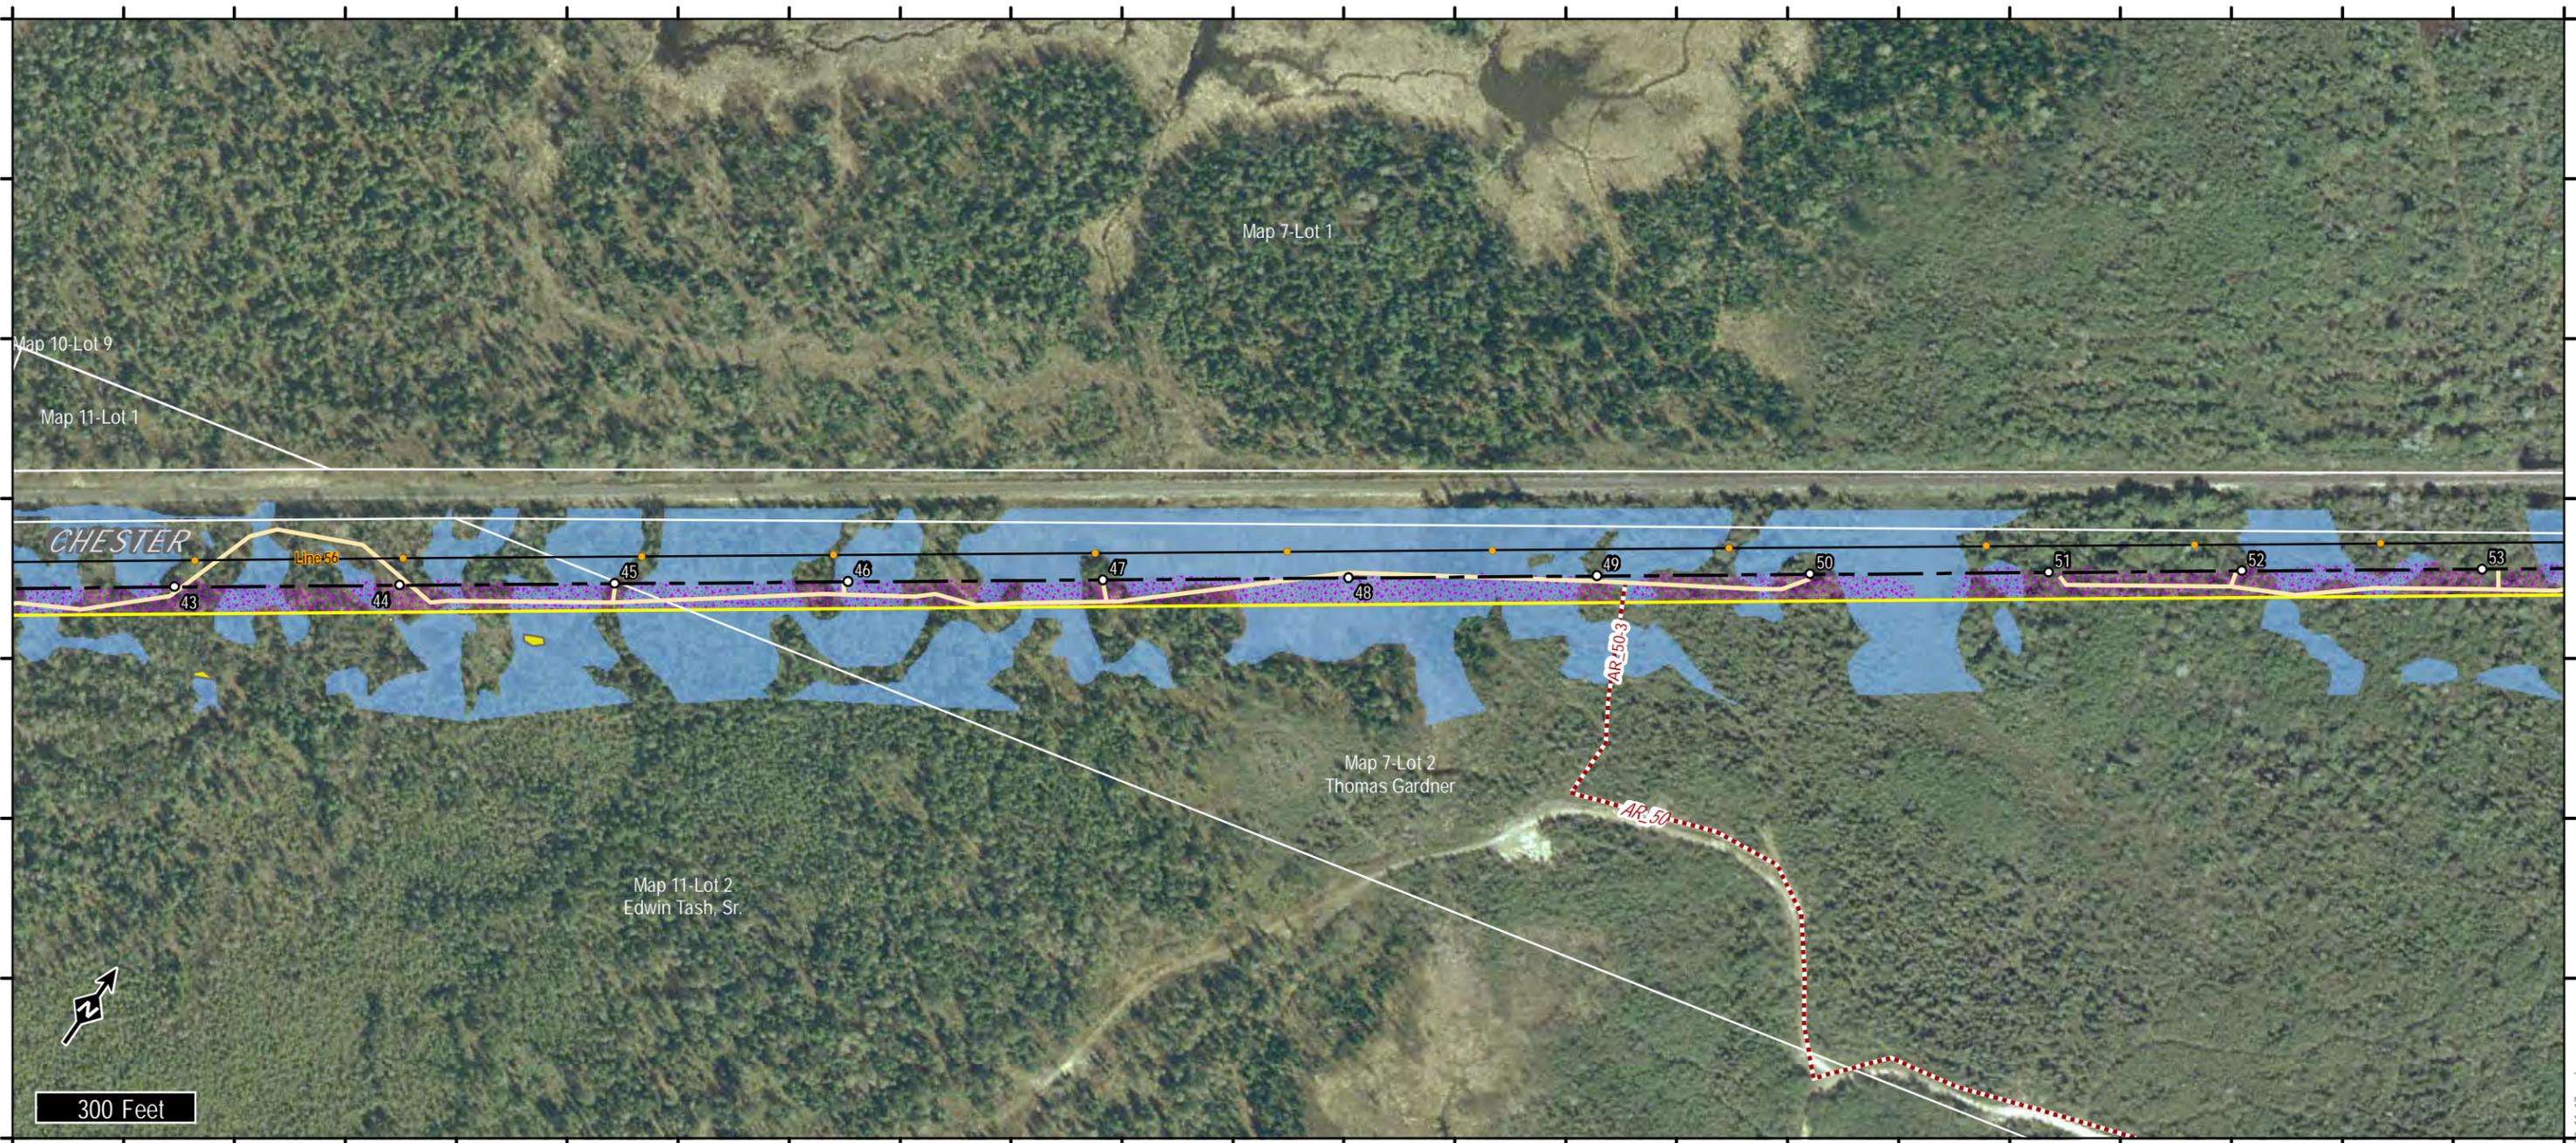

LEGEND

- Proposed Transmission Corridor
- Proposed Transmission Centerline
- Existing Project Substation
- Proposed Substation
- Existing Non-project Substation
- Existing Transmission Structure
- Existing Transmission Line
- Proposed ROW Access
- Proposed Off-ROW Access
- Proposed Area of Tree Clearing
- Property Boundary

Natural Resources

- Rare Plant Location
- Stream
- Wetland
- Vernal Pool
- Significant Vernal Pool
- Significant Vernal Pool Habitat (250')

Maine GenLead, LLC

Oakfield Project

Page 5 of 64



14 Gabriel Dr.
Augusta, ME 04330

TRC

Created:
5/20/2011

Rev.	Revision	Date
0	Issued For Permit	8/27/2010
1	Re-issued for Permit	5/20/2011

S:\Projects\TRCAugusta\169003-First_Wind_Oakfield\Map\Oakfield_Project_Area_Strip_Map_3600_11x17.mxd

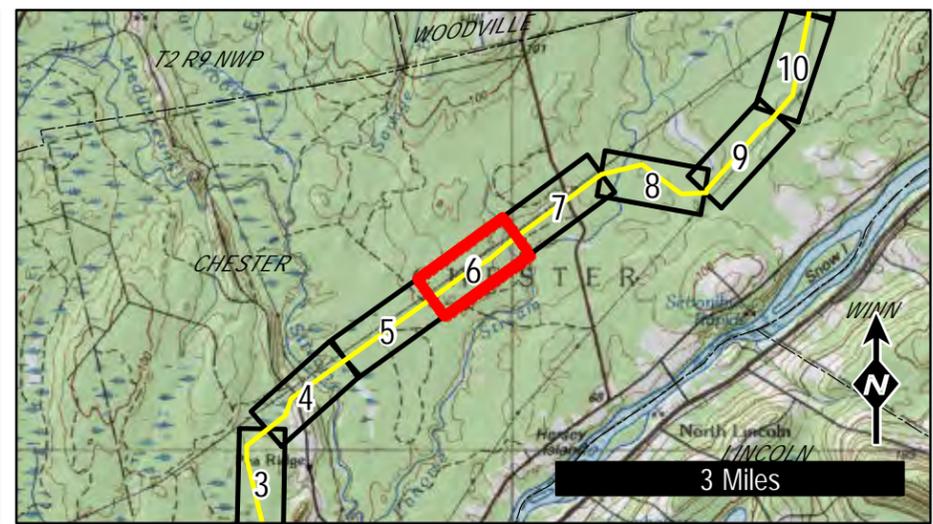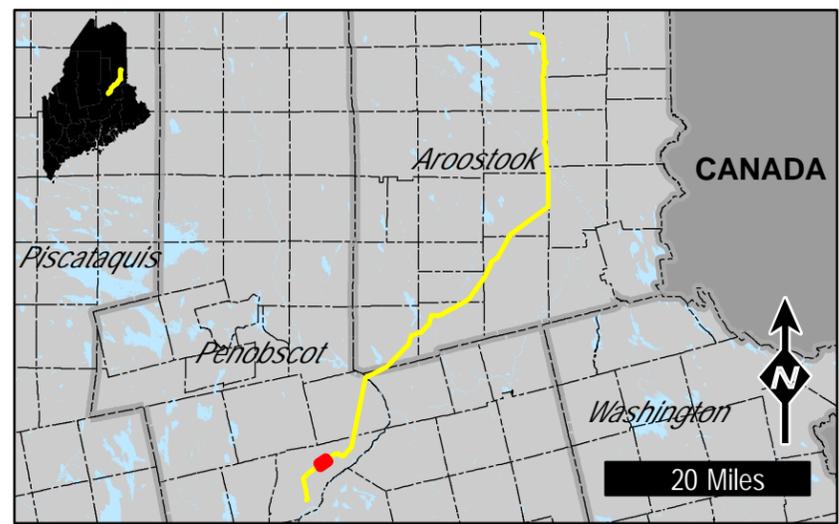

LEGEND

- Proposed Transmission Corridor
- Proposed Transmission Centerline
- Existing Project Substation
- Proposed Substation
- Existing Non-project Substation
- Existing Transmission Structure
- Existing Transmission Line
- Proposed ROW Access
- Proposed Off-ROW Access
- Proposed Area of Tree Clearing
- Property Boundary
- Natural Resources**
- Rare Plant Location
- Stream
- Wetland
- Vernal Pool
- Significant Vernal Pool
- Significant Vernal Pool Habitat (250')

Maine GenLead, LLC
Oakfield Project
 Page 6 of 64



14 Gabriel Dr.
 Augusta, ME 04330

TRC

Created:
5/20/2011

Rev.	Revision	Date
0	Issued For Permit	8/27/2010
1	Re-issued for Permit	5/20/2011

S:\Projects\TRCAugusta\169003-First_Wind_Oakfield\Map\Project_Area_Strip_Map_3600_11x17.mxd

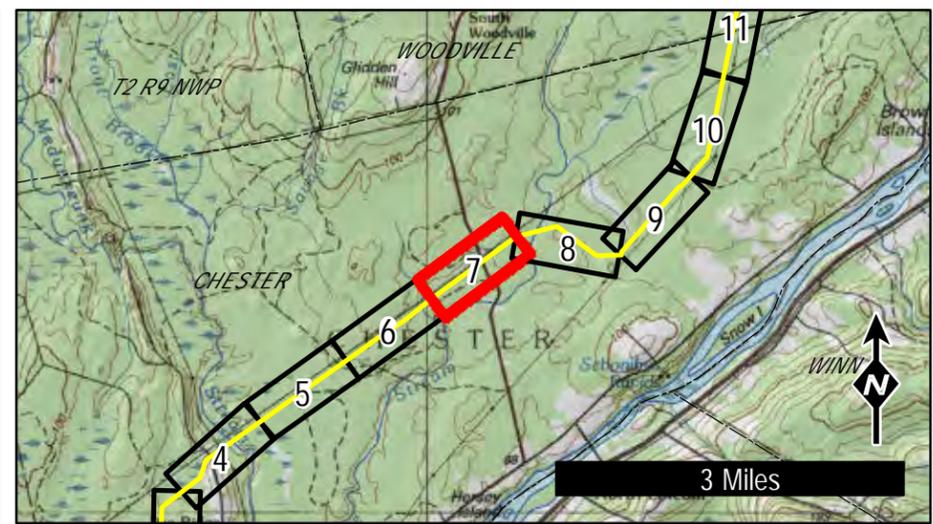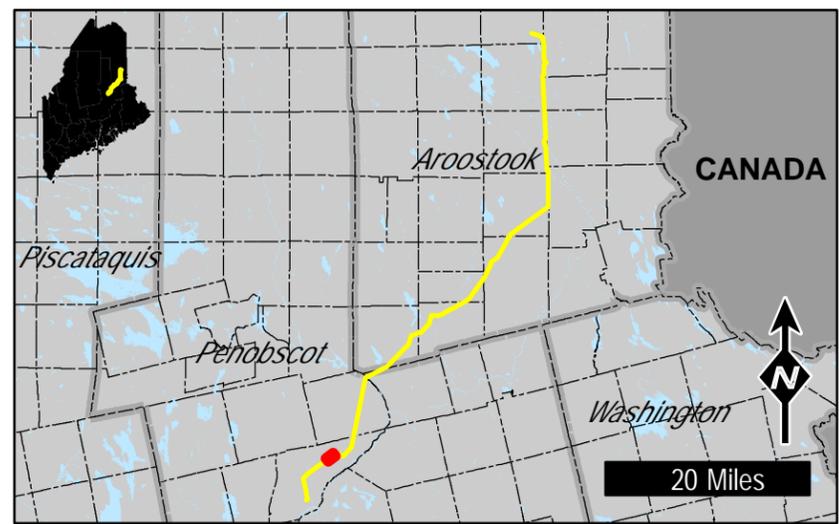

LEGEND

- Proposed Transmission Corridor
- Proposed Transmission Centerline
- Existing Project Substation
- Proposed Substation
- Existing Non-project Substation
- Existing Transmission Structure
- Existing Transmission Line
- Proposed ROW Access
- Proposed Off-ROW Access
- Proposed Area of Tree Clearing
- Property Boundary

Natural Resources

- Rare Plant Location
- Stream
- Wetland
- Vernal Pool
- Significant Vernal Pool
- Significant Vernal Pool Habitat (250')




Maine GenLead, LLC
Oakfield Project
 Page 7 of 64

14 Gabriel Dr.
 Augusta, ME 04330

TRC

Created:
5/20/2011

Rev.	Revision	Date
0	Issued For Permit	8/27/2010
1	Re-issued for Permit	5/20/2011

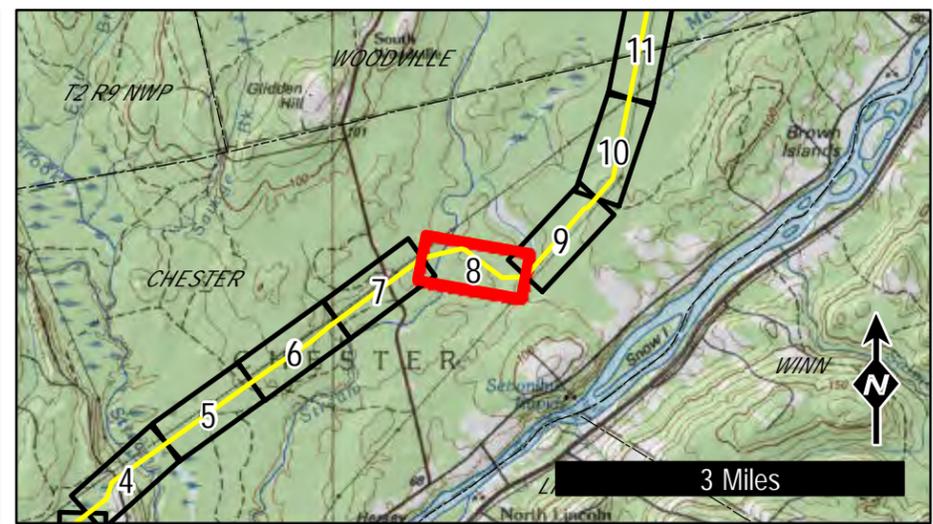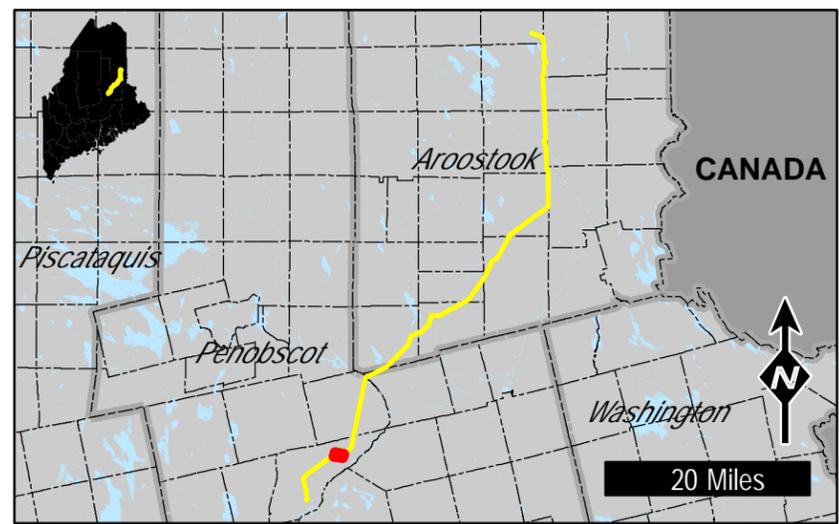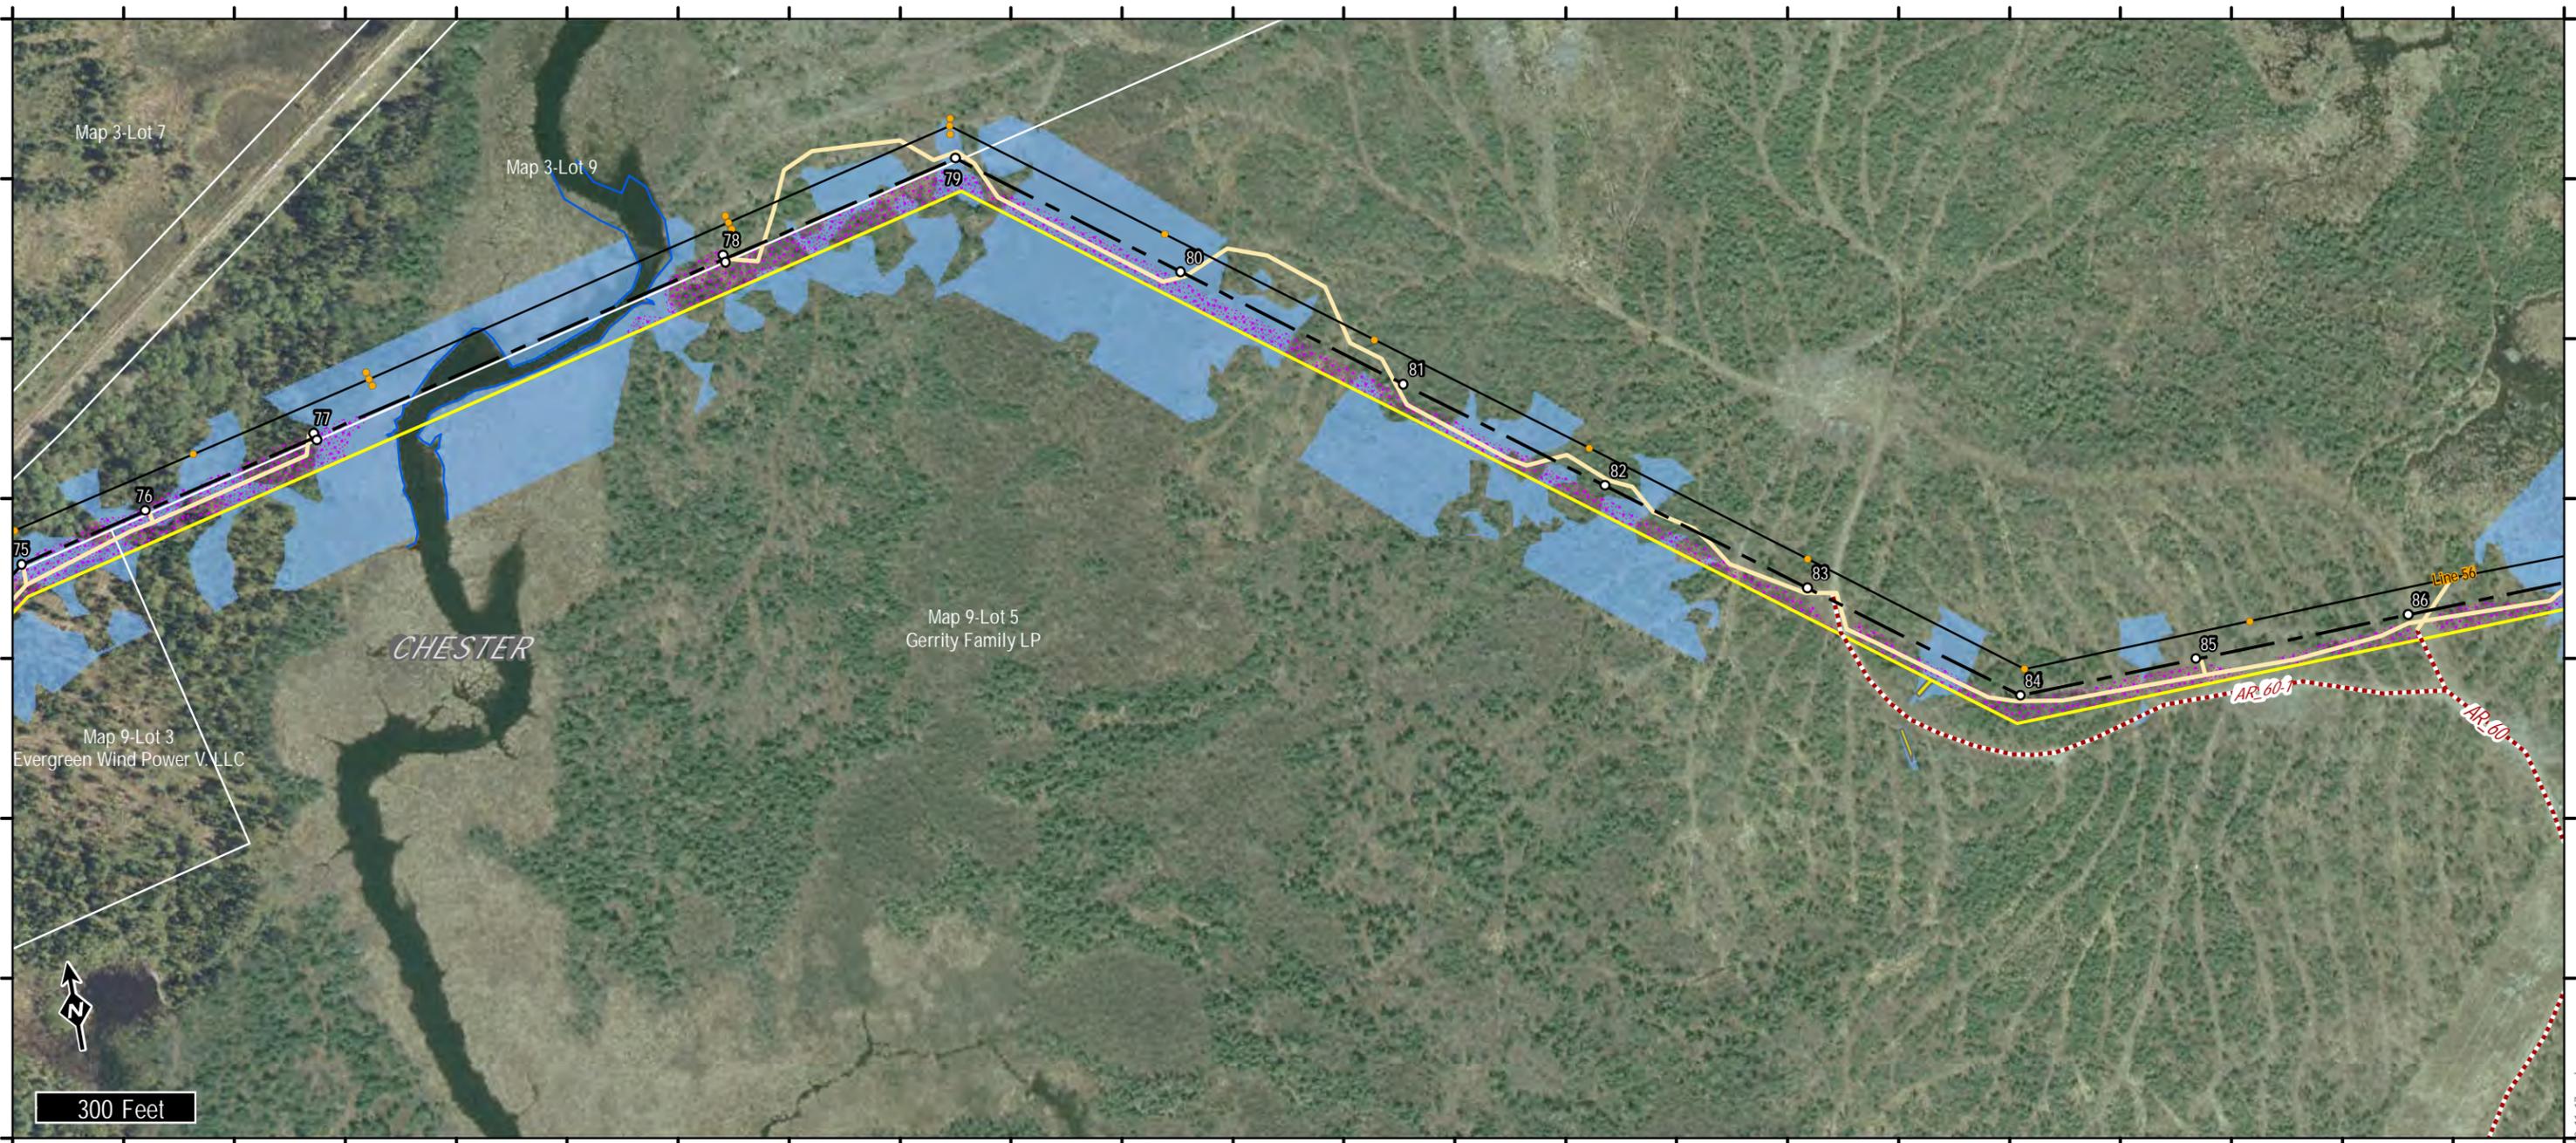

LEGEND

- Proposed Transmission Corridor
- Proposed Transmission Centerline
- Existing Project Substation
- Proposed Substation
- Existing Non-project Substation
- Existing Transmission Structure
- Existing Transmission Line
- Proposed ROW Access
- Proposed Off-ROW Access
- Proposed Area of Tree Clearing
- Property Boundary

Natural Resources

- Rare Plant Location
- Stream
- Wetland
- Vernal Pool
- Significant Vernal Pool
- Significant Vernal Pool Habitat (250')

Maine GenLead, LLC
Oakfield Project
 Page 8 of 64




14 Gabriel Dr.
 Augusta, ME 04330

TRC

Created:
5/20/2011

Rev.	Revision	Date
0	Issued For Permit	8/27/2010
1	Re-issued for Permit	5/20/2011

S:\Projects\TRCAugusta\169003-First_Wind_Oakfield\OXD\Oakfield_Project_Area_Strip_Map_3600_11x17.mxd

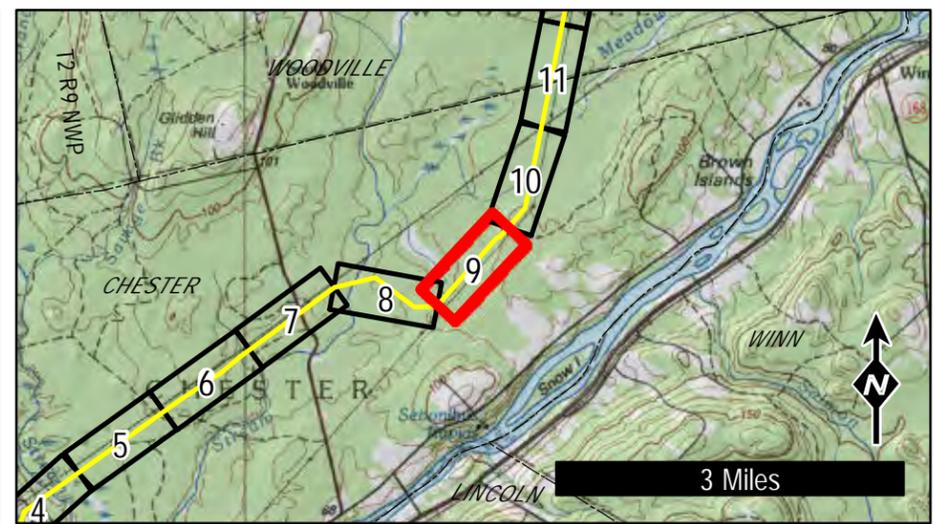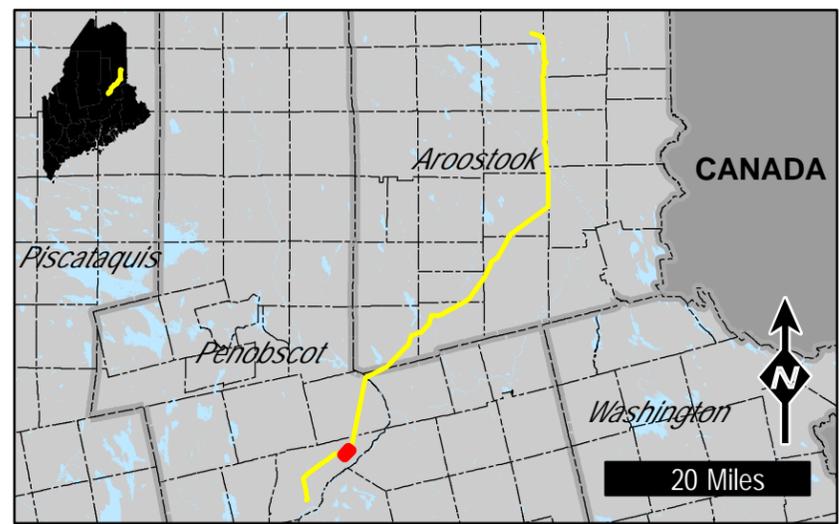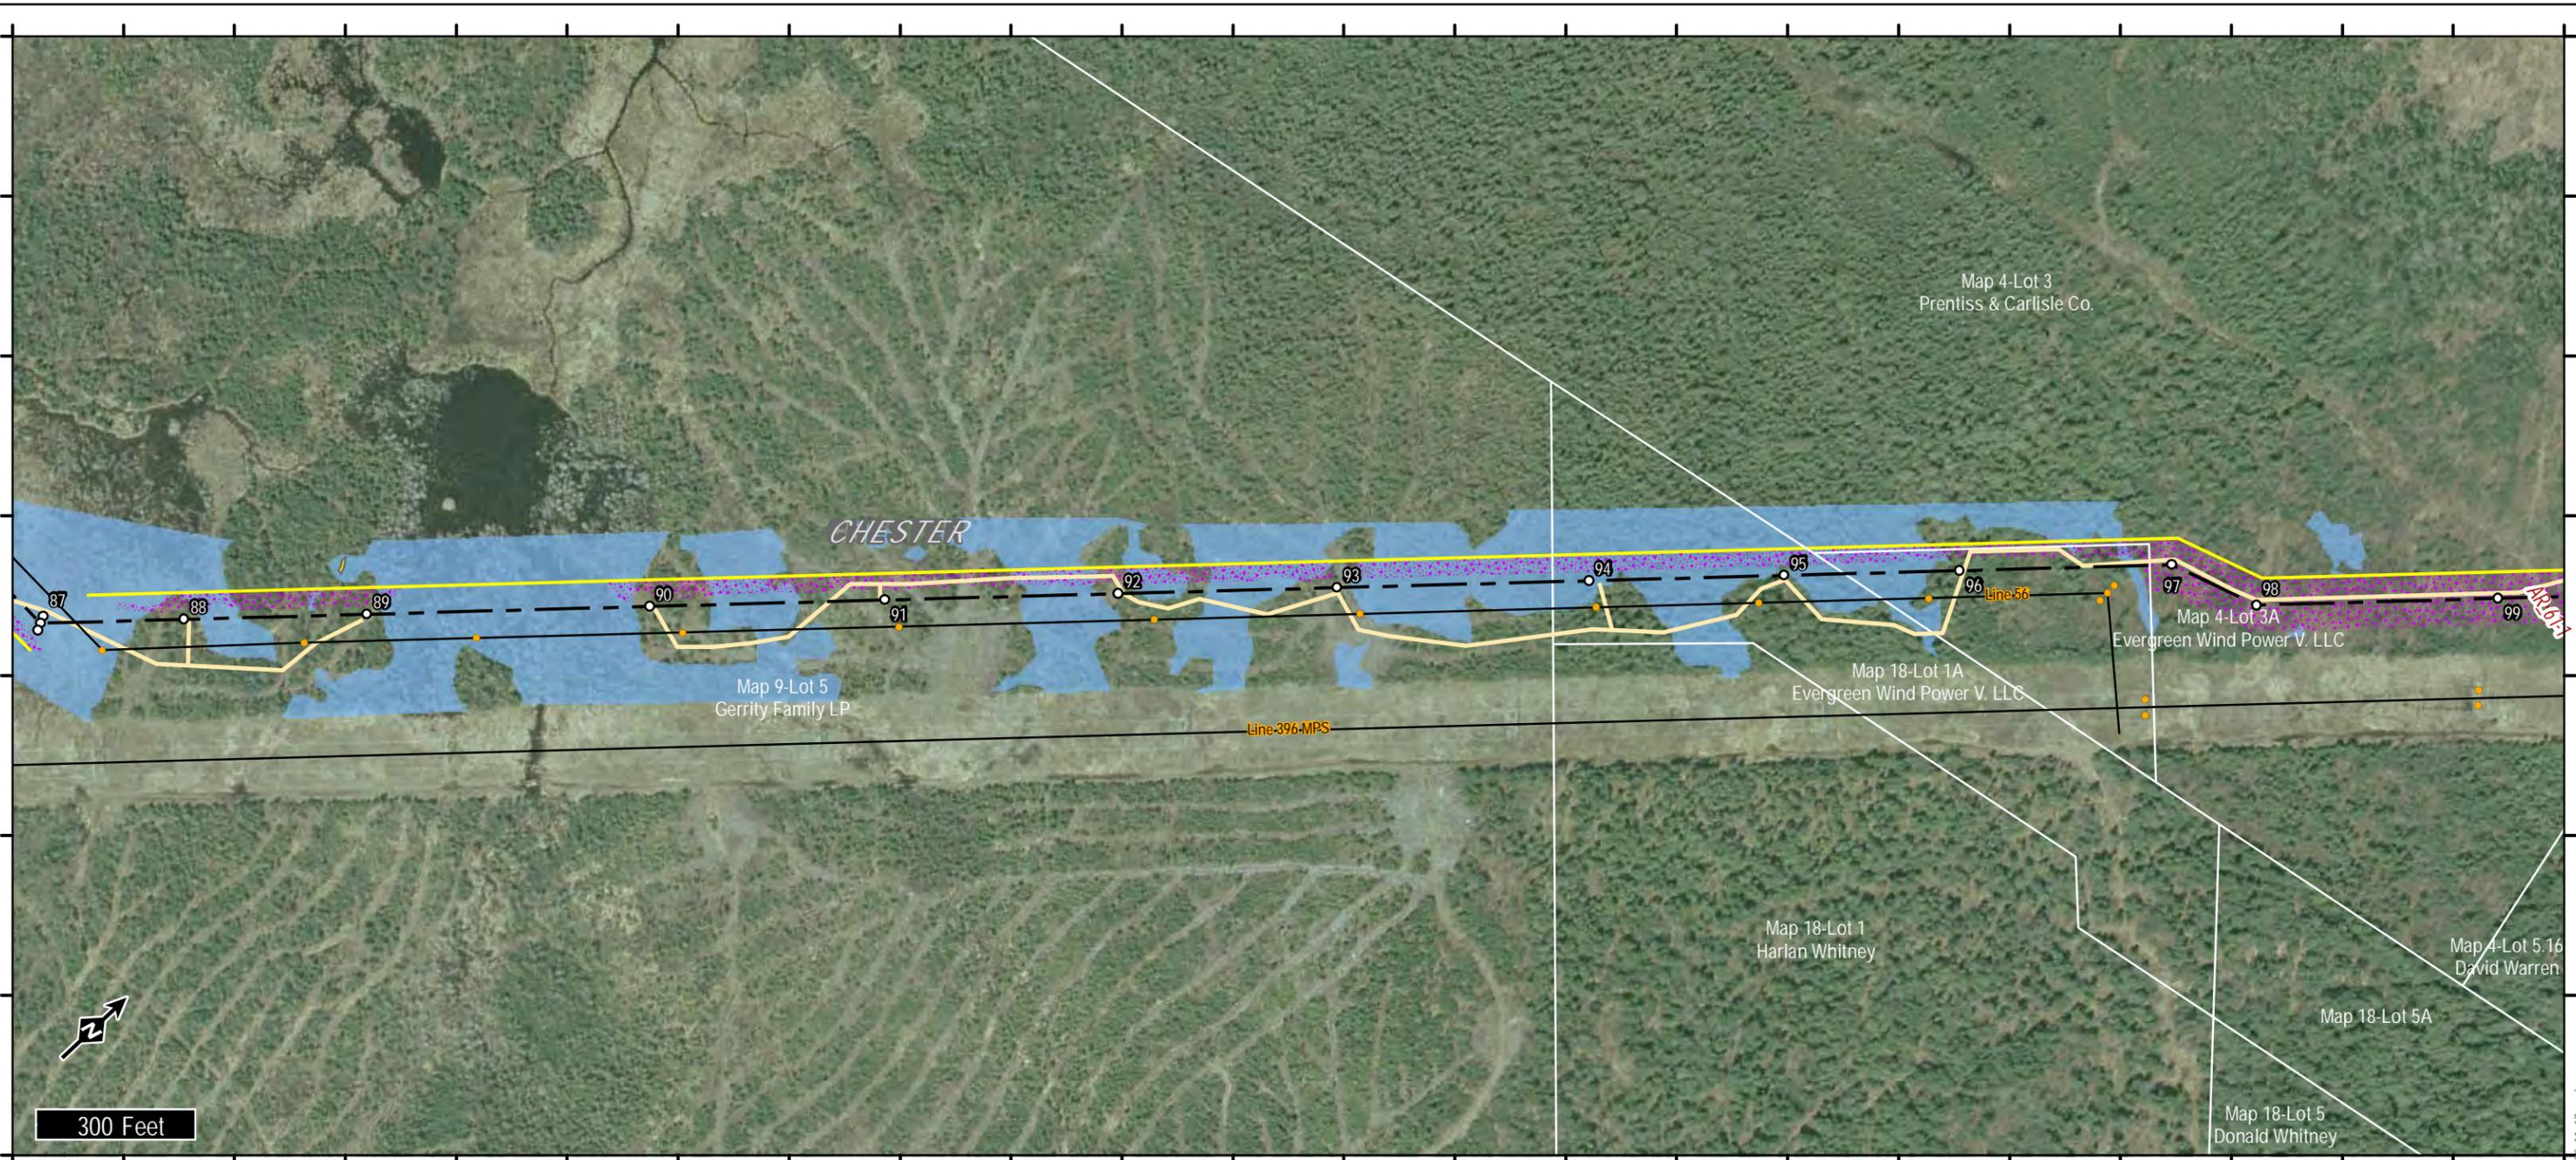

LEGEND

- Proposed Transmission Corridor
- Proposed Transmission Structure
- Proposed Transmission Centerline
- Existing Project Substation
- Proposed Substation
- Existing Non-project Substation
- Existing Transmission Structure
- Existing Transmission Line
- Proposed ROW Access
- Proposed Off-ROW Access
- Proposed Area of Tree Clearing
- Property Boundary

Natural Resources

- Rare Plant Location
- Stream
- Wetland
- Vernal Pool
- Significant Vernal Pool
- Significant Vernal Pool Habitat (250')




Maine GenLead, LLC
Oakfield Project
 Page 9 of 64

14 Gabriel Dr.
 Augusta, ME 04330

TRC

Created:
5/20/2011

Rev.	Revision	Date
0	Issued For Permit	8/27/2010
1	Re-issued for Permit	5/20/2011

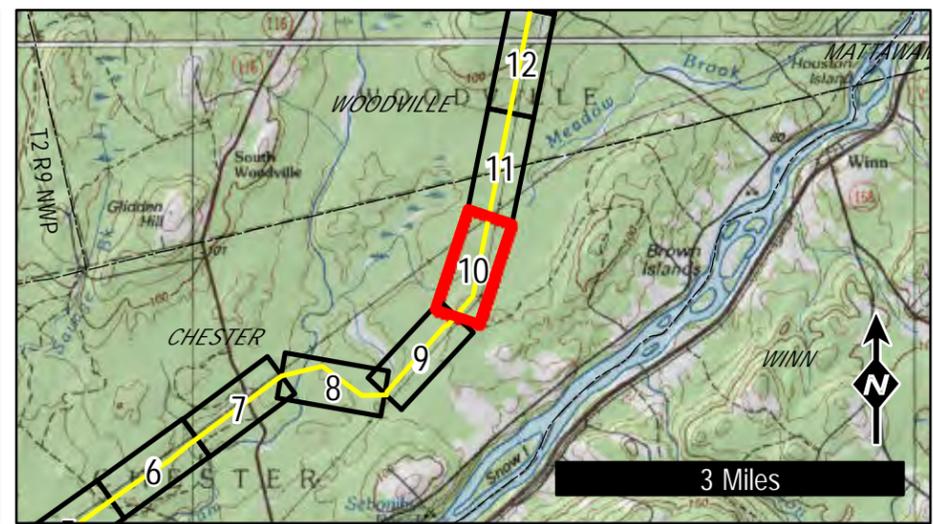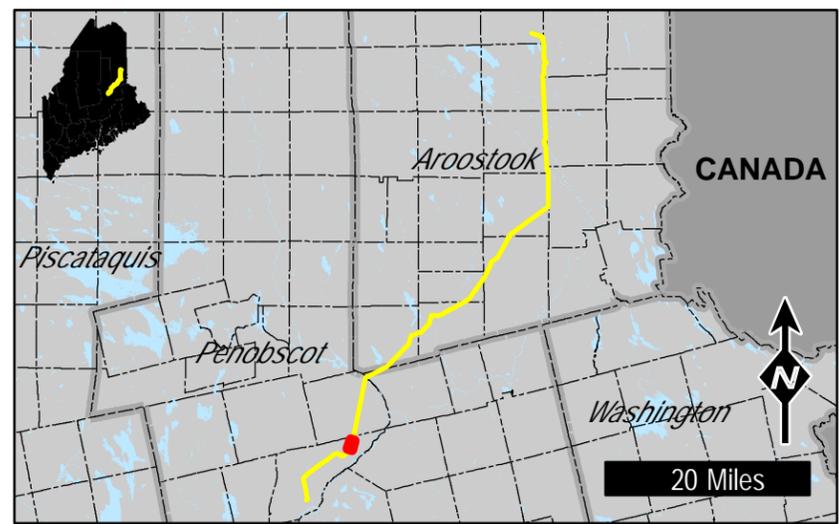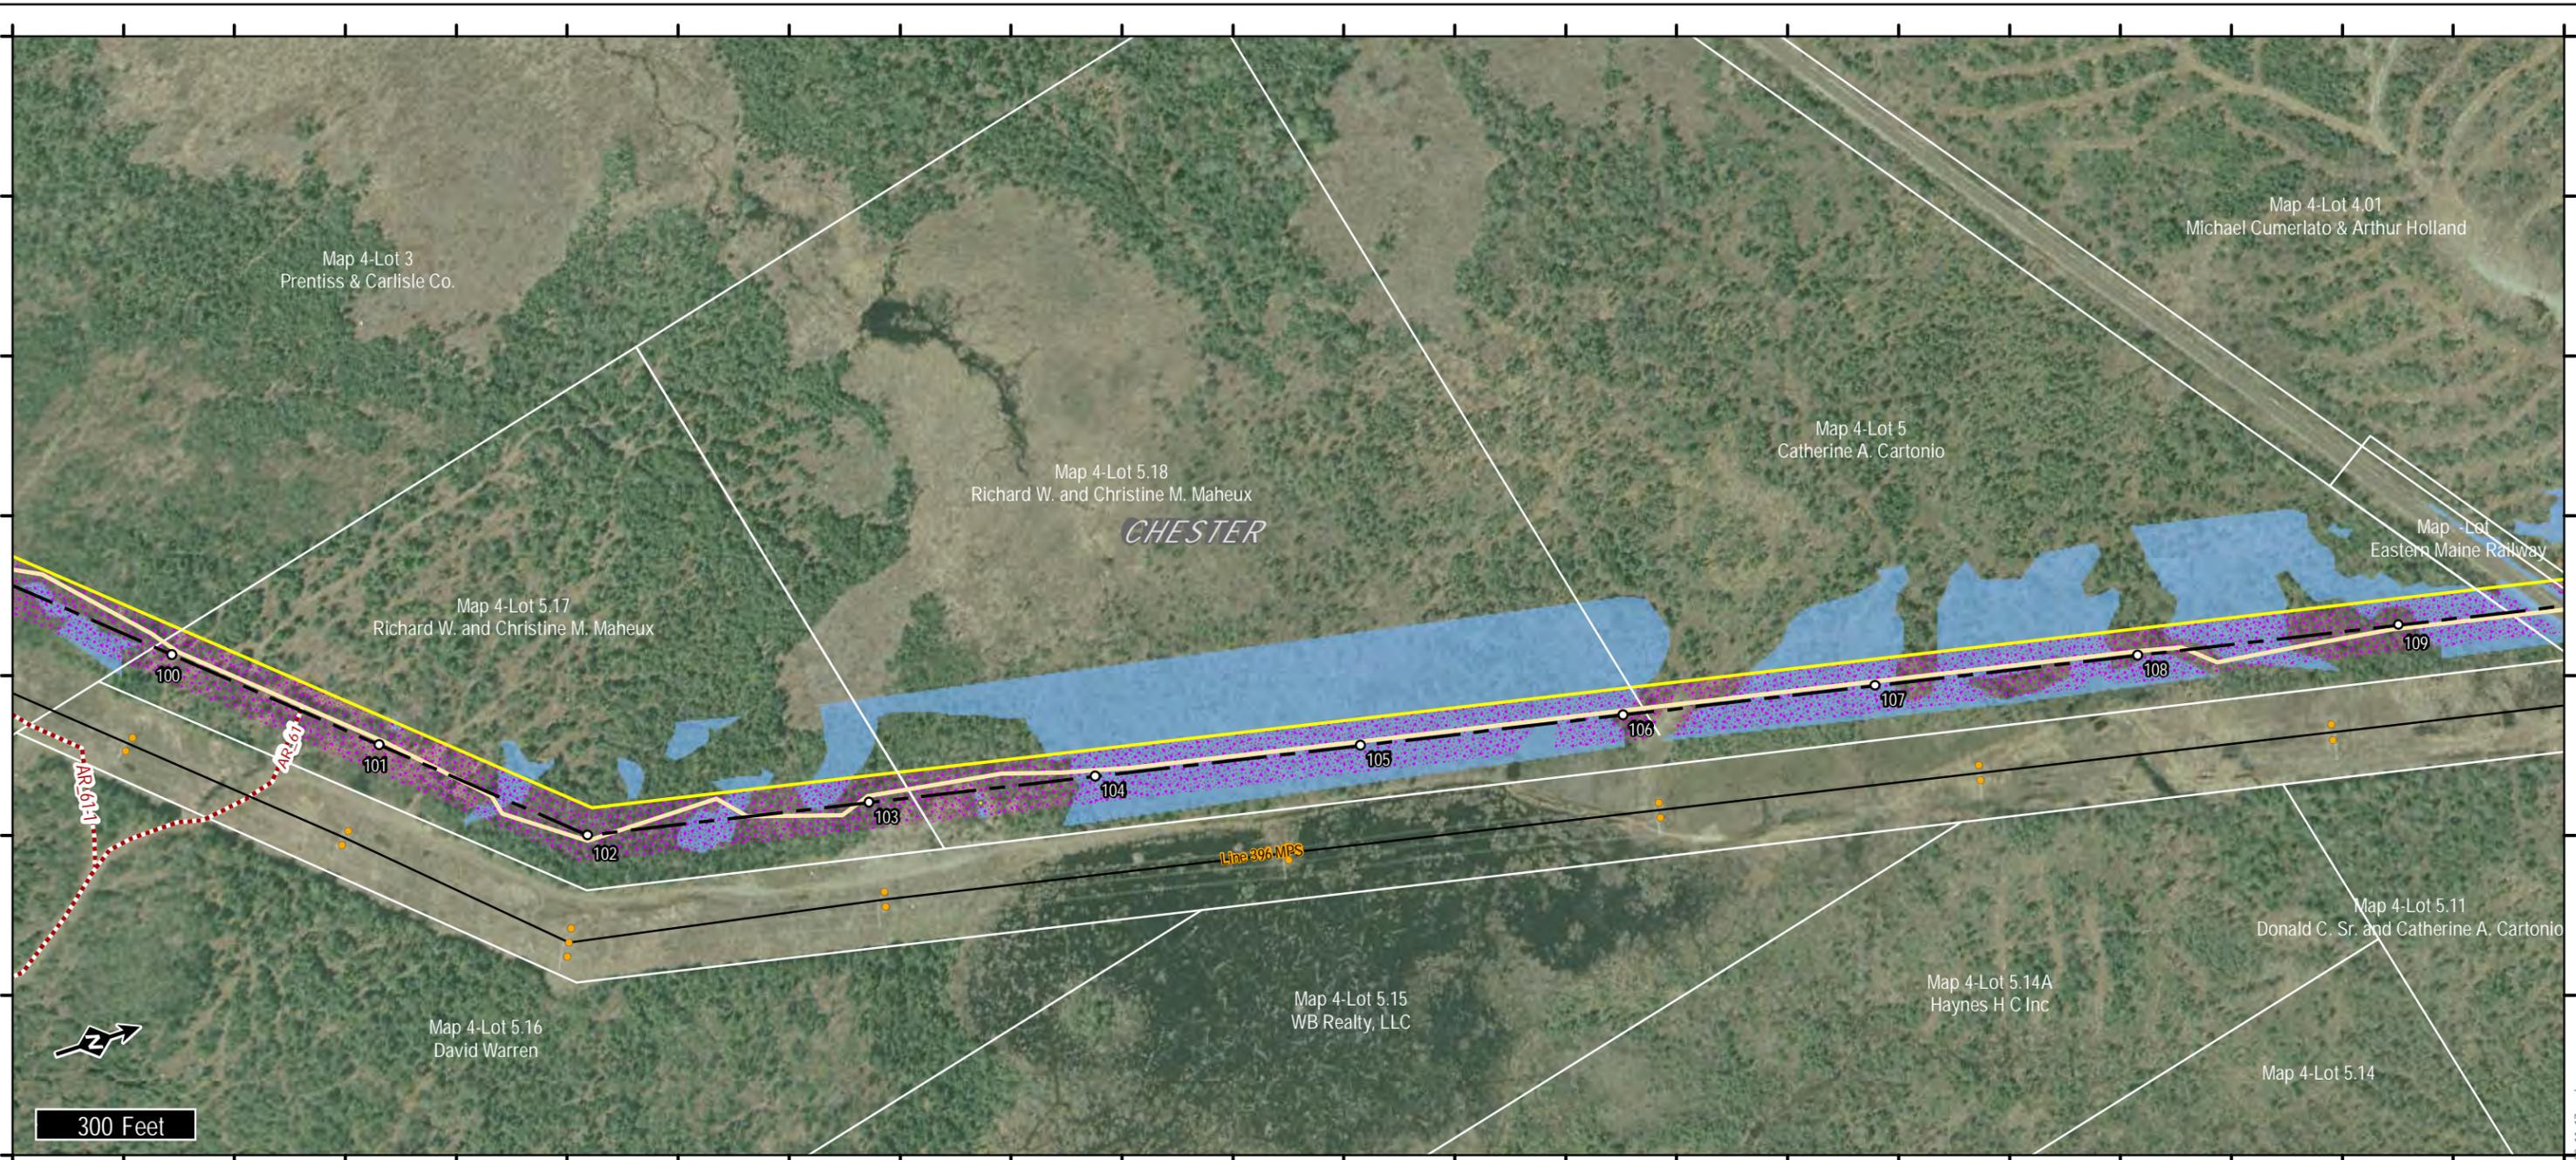

LEGEND

- Proposed Transmission Corridor
- Proposed Transmission Centerline
- Existing Project Substation
- Proposed Substation
- Existing Non-project Substation
- Existing Transmission Structure
- Existing Transmission Line
- Proposed ROW Access
- Proposed Off-ROW Access
- Proposed Area of Tree Clearing
- Property Boundary

Natural Resources

- Rare Plant Location
- Stream
- Wetland
- Vernal Pool
- Significant Vernal Pool
- Significant Vernal Pool Habitat (250')

Maine GenLead, LLC

Oakfield Project




Page 10 of 64

14 Gabriel Dr.
Augusta, ME 04330

TRC

Created:
5/20/2011

Rev.	Revision	Date
0	Issued For Permit	8/27/2010
1	Re-issued for Permit	5/20/2011

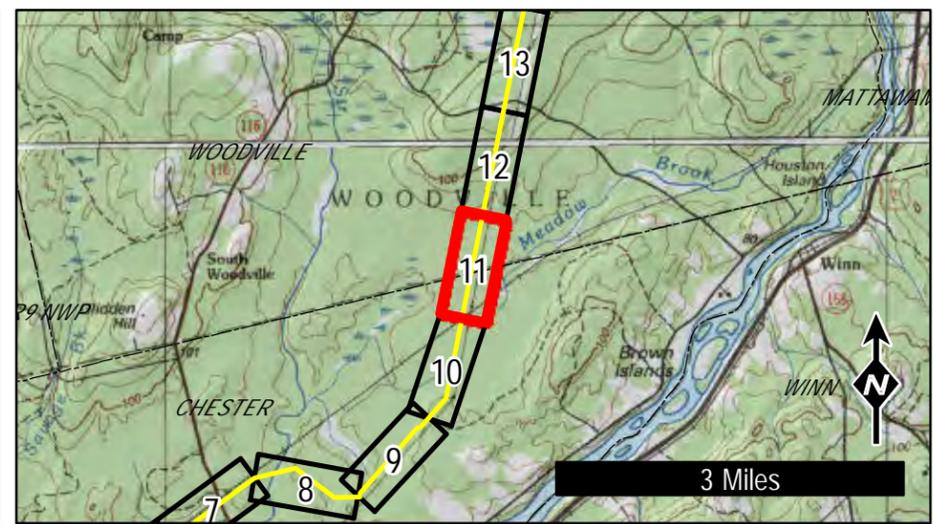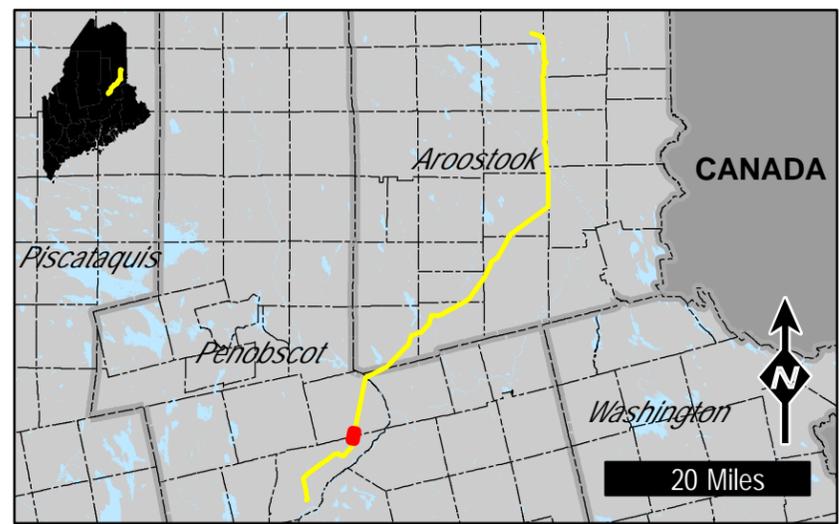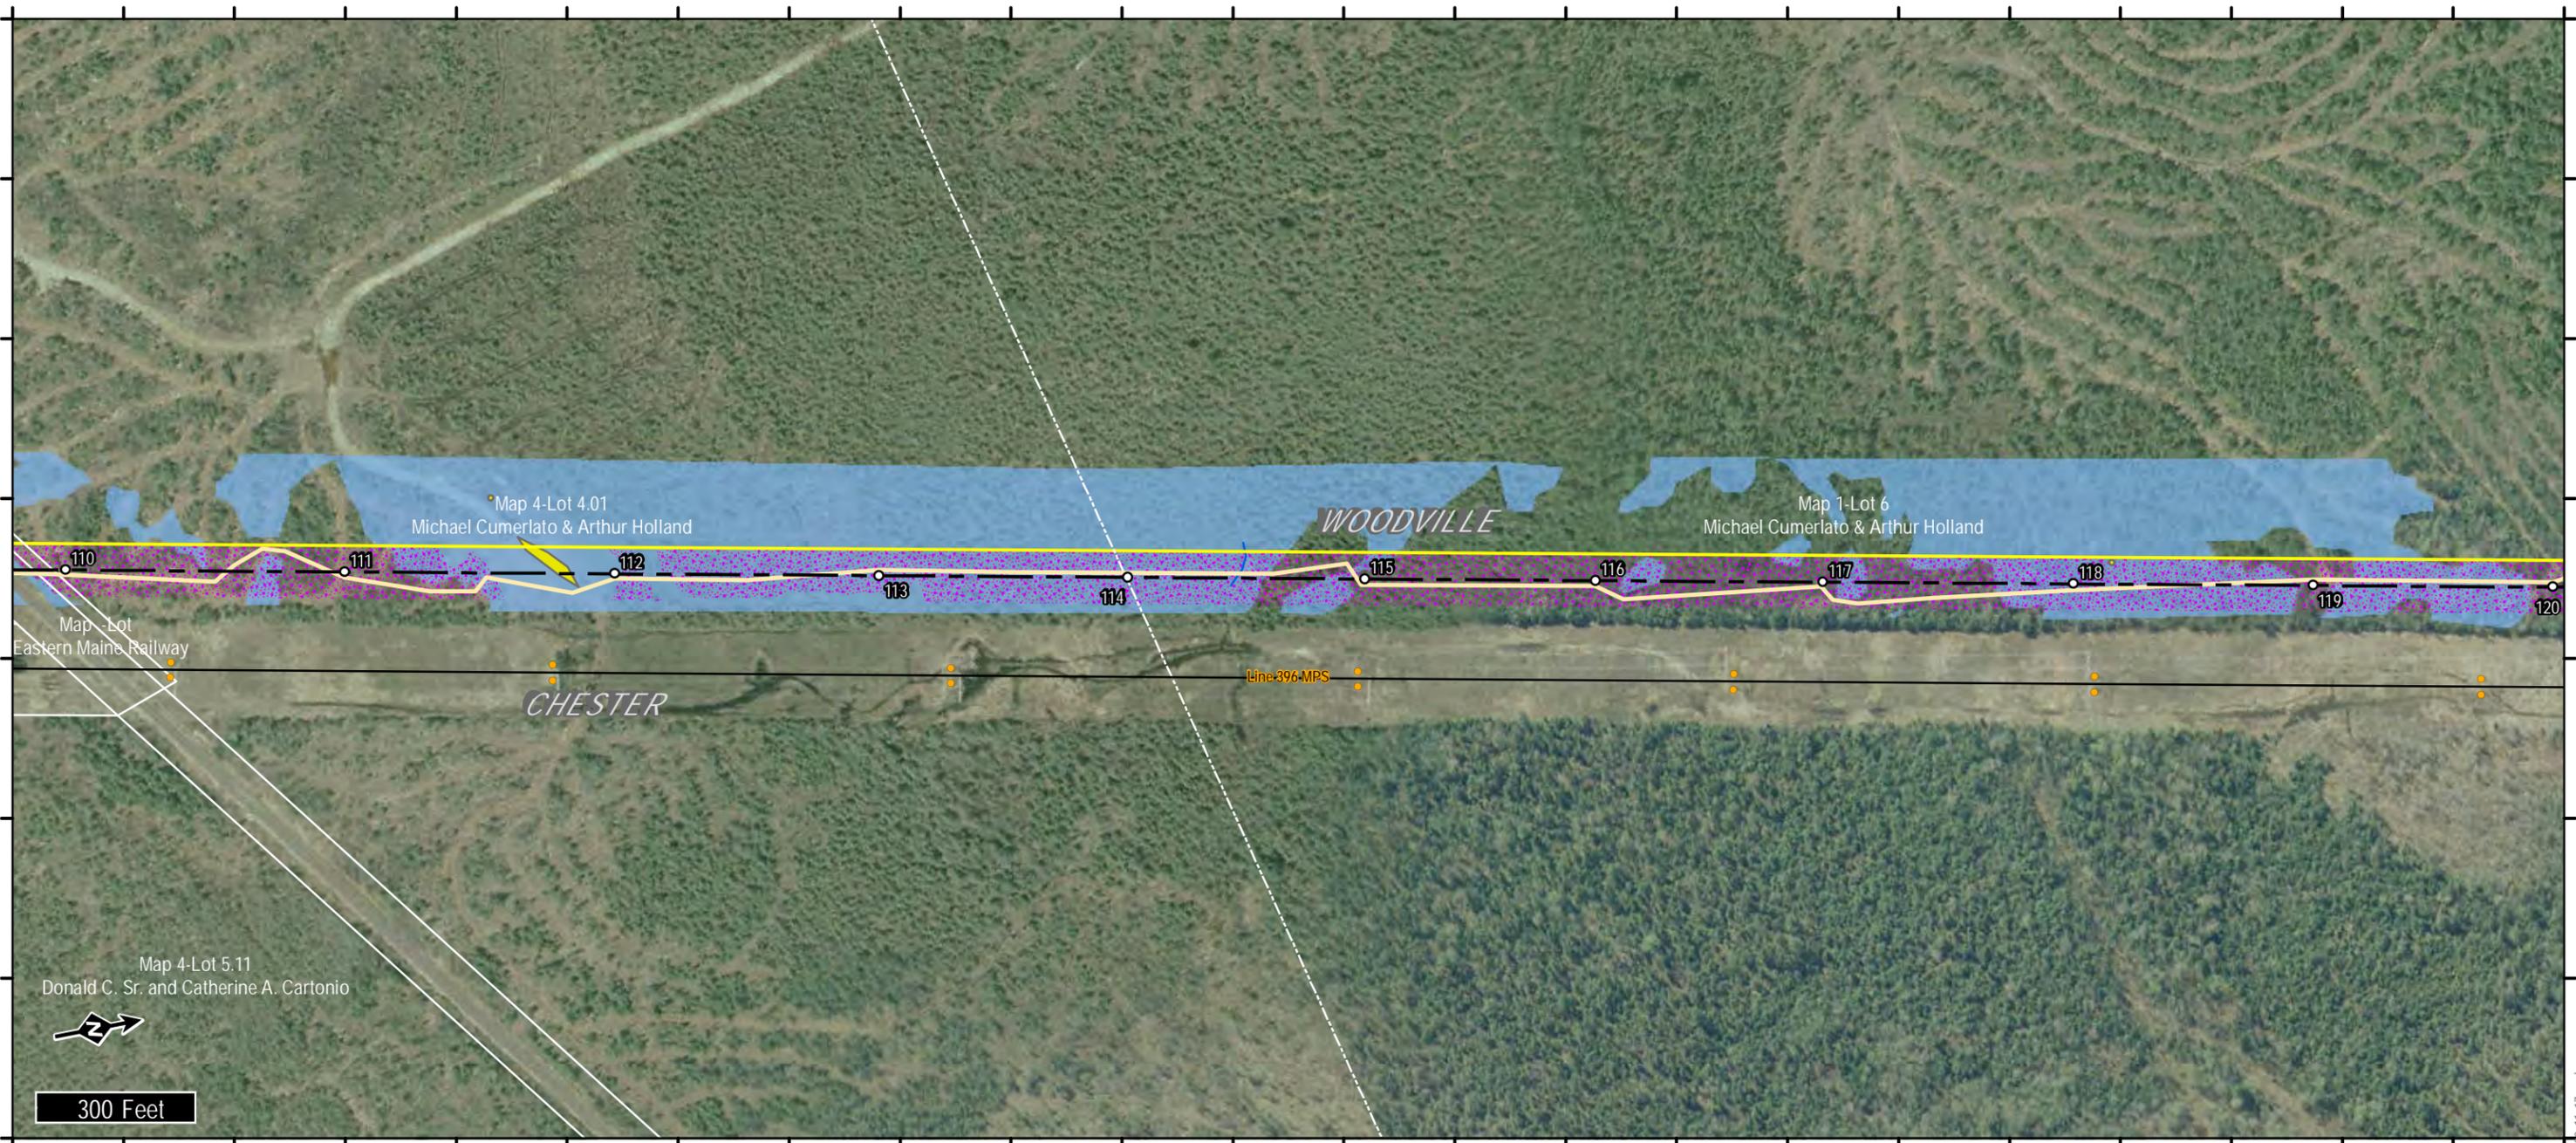

LEGEND

- Proposed Transmission Corridor
- Proposed Transmission Centerline
- Existing Project Substation
- Proposed Substation
- Existing Non-project Substation
- Existing Transmission Structure
- Existing Transmission Line
- Proposed ROW Access
- Proposed Off-ROW Access
- Proposed Area of Tree Clearing
- Property Boundary

Natural Resources

- Rare Plant Location
- Stream
- Wetland
- Vernal Pool
- Significant Vernal Pool
- Significant Vernal Pool Habitat (250')

Maine GenLead, LLC

Oakfield Project

Page 11 of 64




14 Gabriel Dr.
Augusta, ME 04330

TRC

Created:
5/20/2011

Rev.	Revision	Date
0	Issued For Permit	8/27/2010
1	Re-issued for Permit	5/20/2011

S:\Projects\TRCAugusta\169003-First_Wind_Oakfield\Map\Project_Area_Strip_Map_11x17.mxd

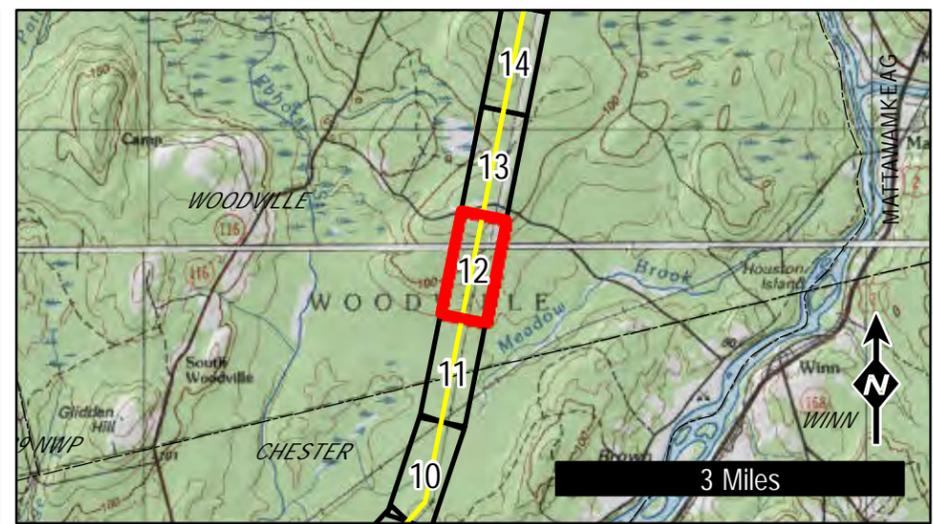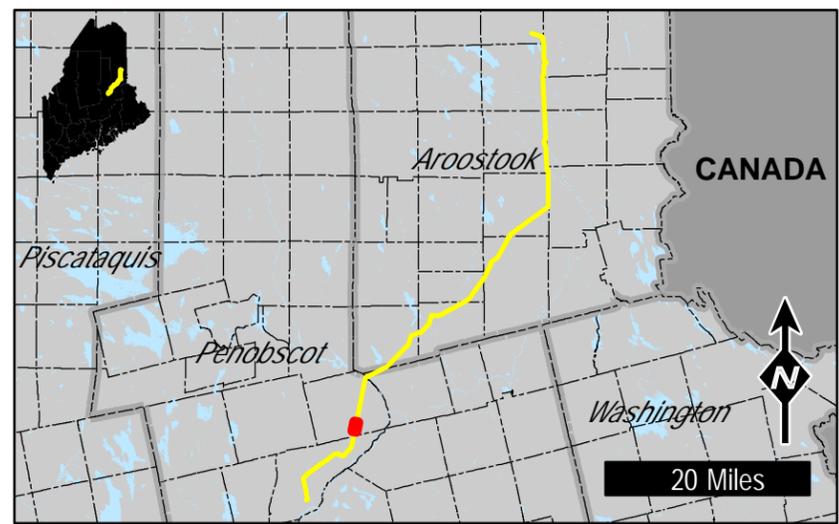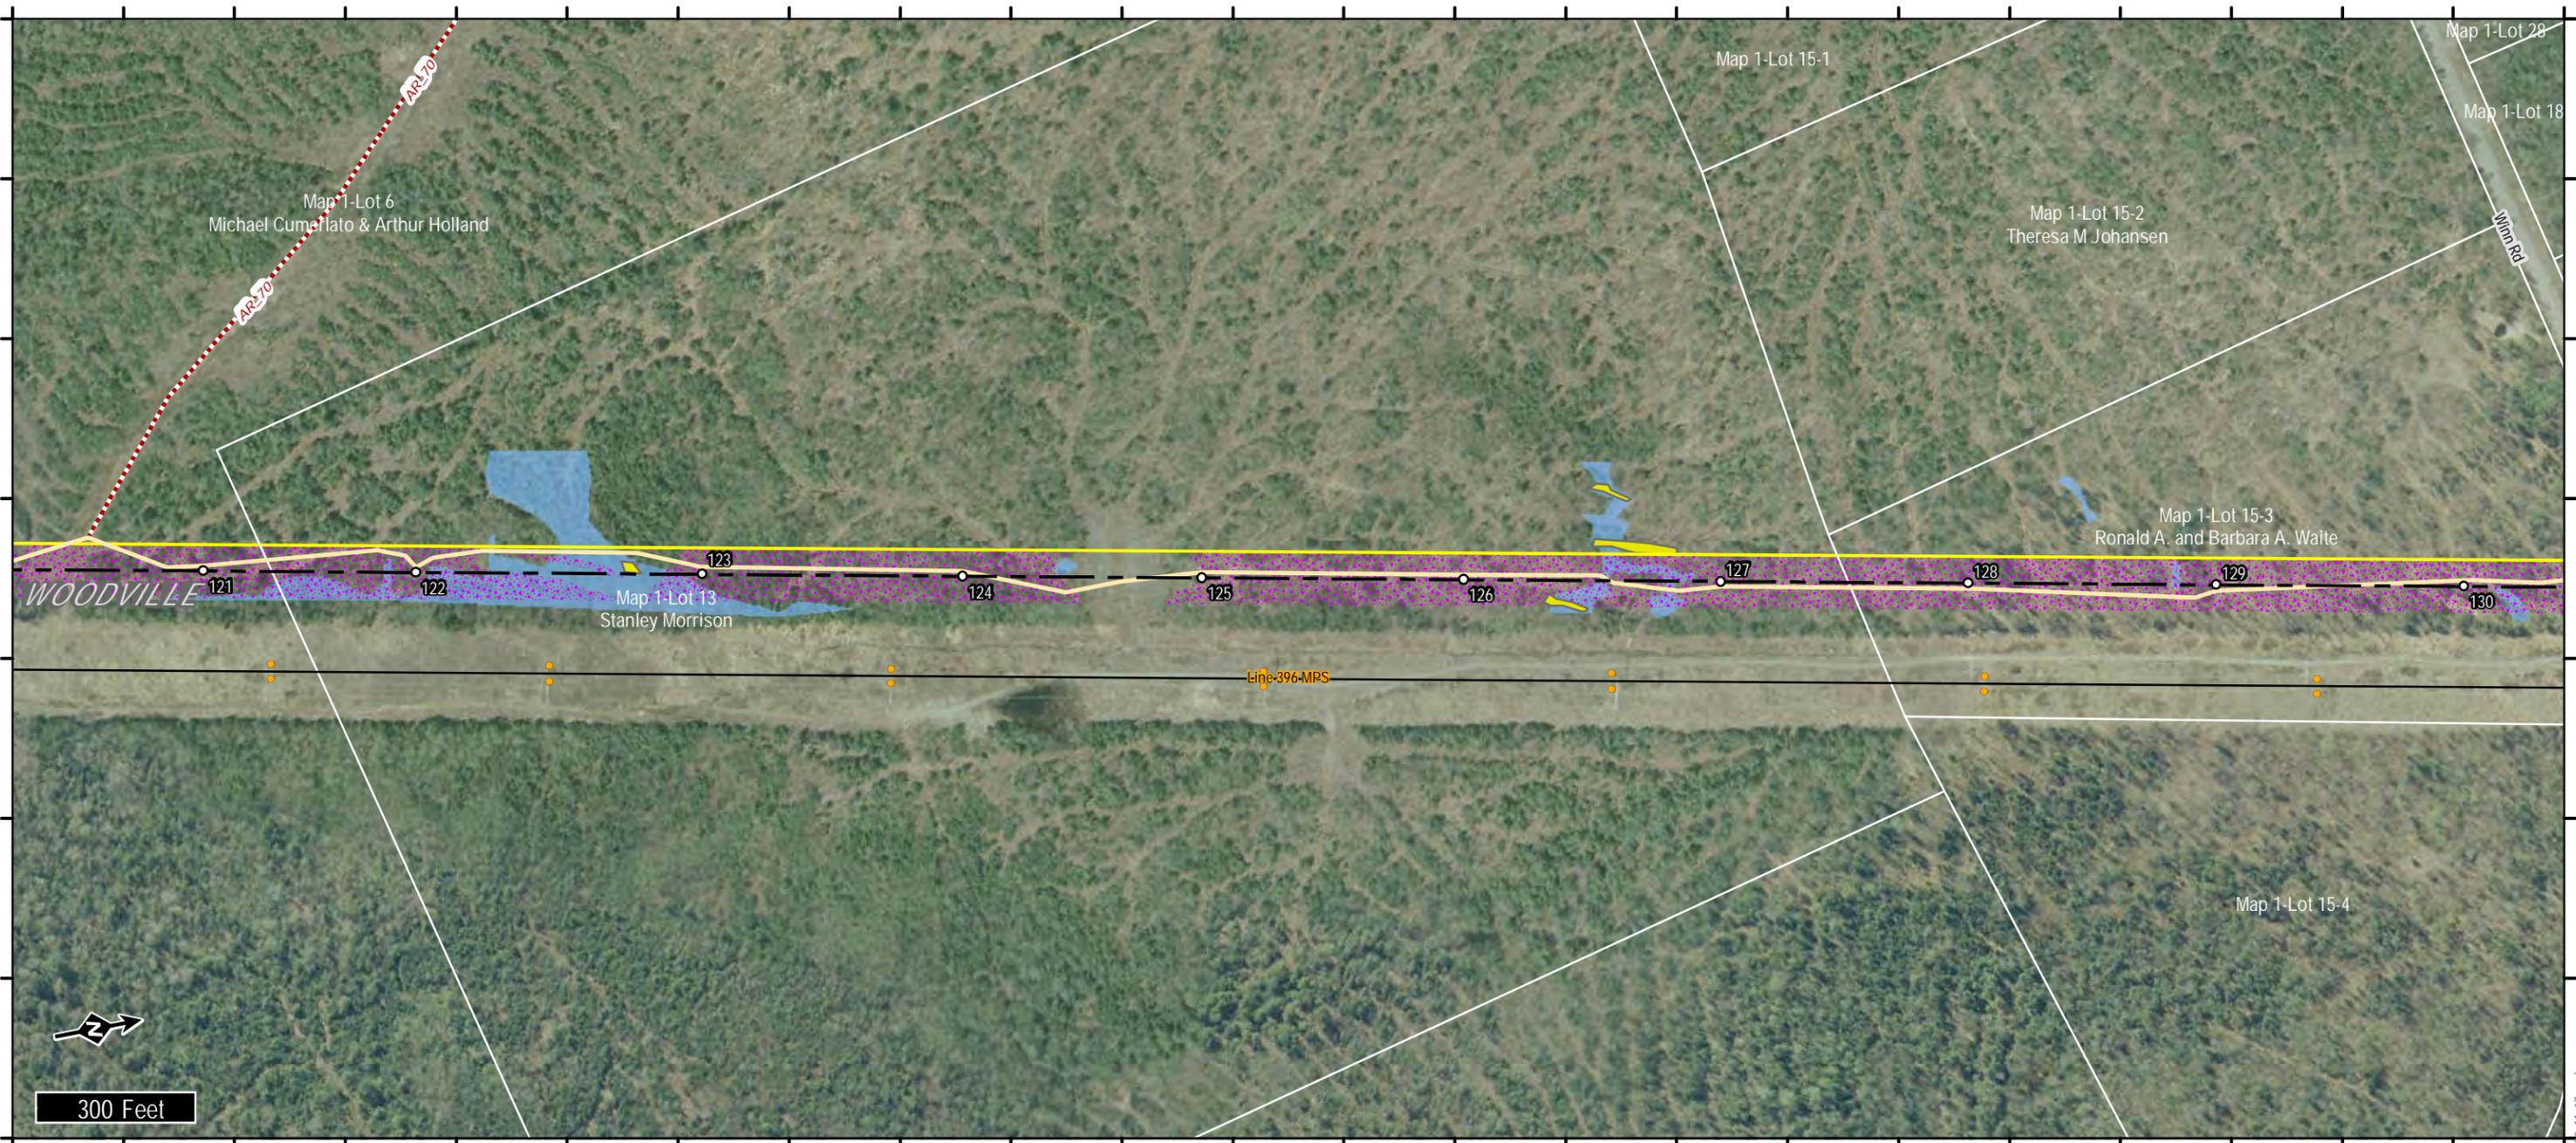

LEGEND

- Proposed Transmission Corridor
- Proposed Transmission Structure
- Proposed Transmission Centerline
- Existing Project Substation
- Proposed Substation
- Existing Non-project Substation
- Existing Transmission Structure
- Existing Transmission Line
- Proposed ROW Access
- Proposed Off-ROW Access
- Proposed Area of Tree Clearing
- Property Boundary

Natural Resources

- Rare Plant Location
- Stream
- Wetland
- Vernal Pool
- Significant Vernal Pool
- Significant Vernal Pool Habitat (250')

Maine GenLead, LLC

Oakfield Project



Page 12 of 64

14 Gabriel Dr.
Augusta, ME 04330

TRC

Created:
5/20/2011

Rev.	Revision	Date
0	Issued For Permit	8/27/2010
1	Re-issued for Permit	5/20/2011

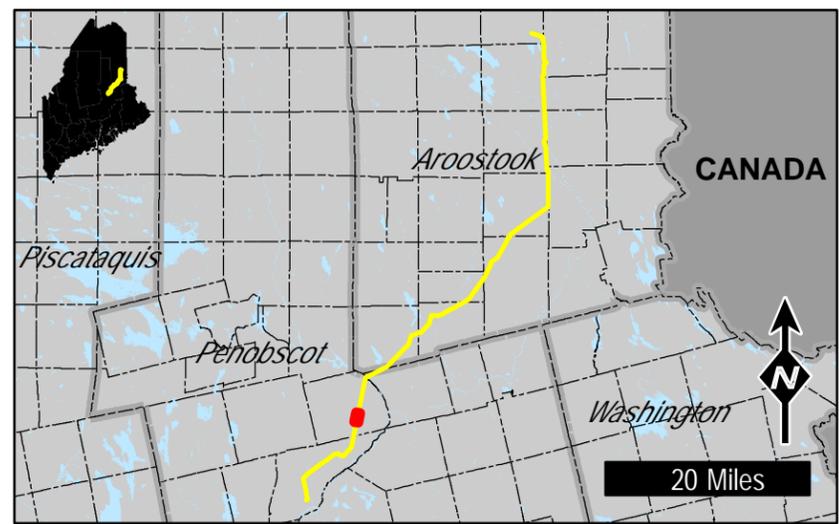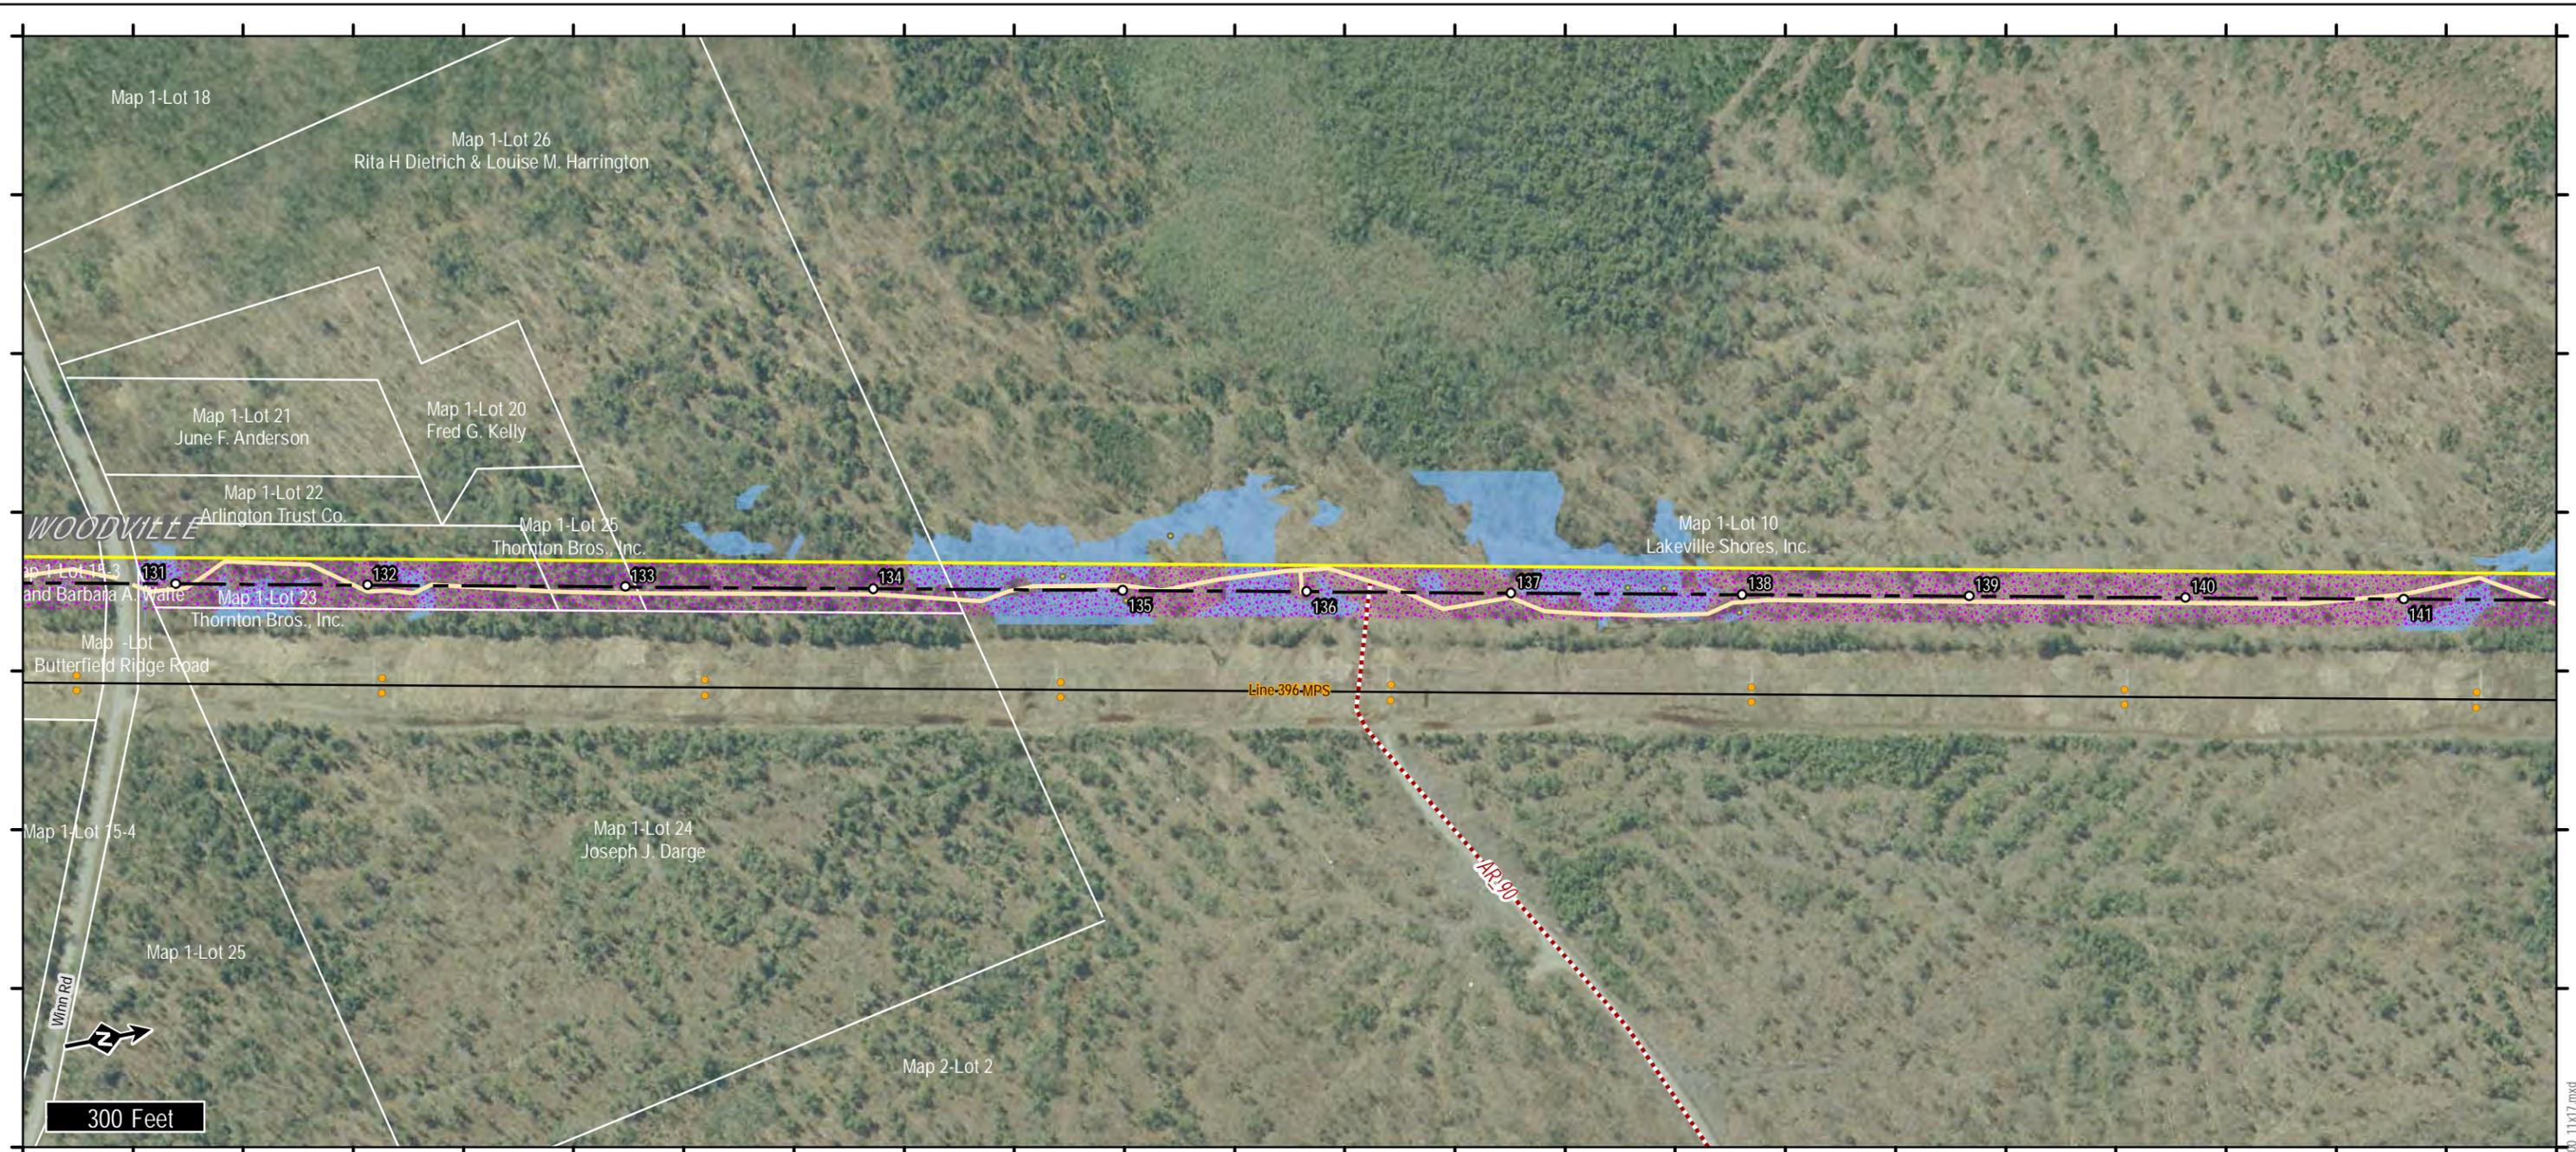

LEGEND

- Proposed Transmission Corridor
- Proposed Transmission Centerline
- Existing Project Substation
- Proposed Substation
- Existing Non-project Substation
- Existing Transmission Structure
- Existing Transmission Line
- Proposed ROW Access
- Proposed Off-ROW Access
- Proposed Area of Tree Clearing
- Property Boundary
- Natural Resources**
- Rare Plant Location
- Stream
- Wetland
- Vernal Pool
- Significant Vernal Pool
- Significant Vernal Pool Habitat (250')

Maine GenLead, LLC

Oakfield Project



Page 13 of 64

14 Gabriel Dr.
Augusta, ME 04330

TRC

Created:
5/20/2011

Rev.	Revision	Date
0	Issued For Permit	8/27/2010
1	Re-issued for Permit	5/20/2011

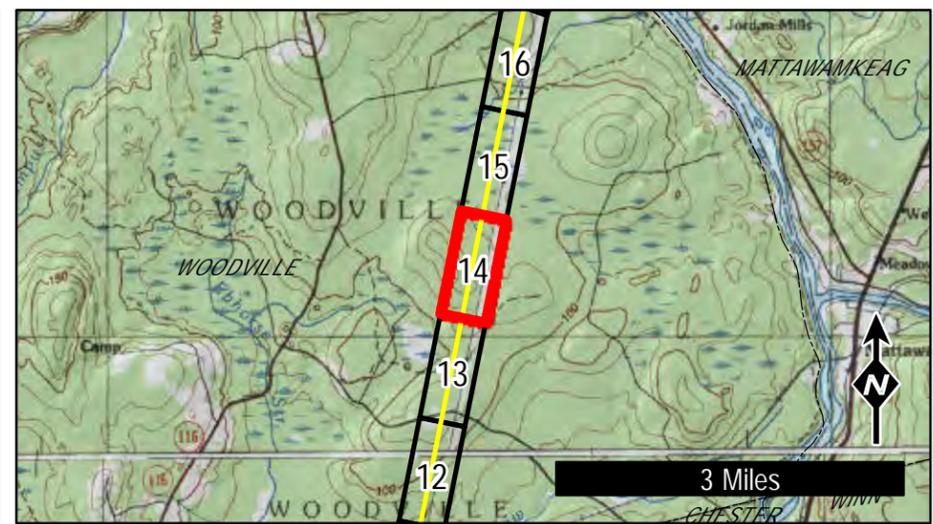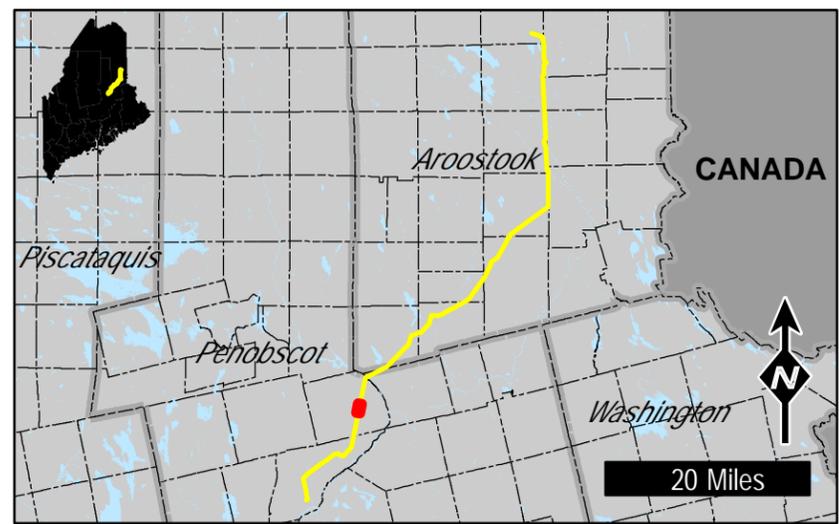

LEGEND

- Proposed Transmission Corridor
- Proposed Transmission Centerline
- Existing Project Substation
- Proposed Substation
- Existing Non-project Substation
- Existing Transmission Structure
- Existing Transmission Line
- Proposed ROW Access
- Proposed Off-ROW Access
- Proposed Area of Tree Clearing
- Property Boundary

Natural Resources

- Rare Plant Location
- Stream
- Wetland
- Vernal Pool
- Significant Vernal Pool
- Significant Vernal Pool Habitat (250')

Maine GenLead, LLC

Oakfield Project

Page 14 of 64




14 Gabriel Dr.
Augusta, ME 04330

TRC

Created:
5/20/2011

Rev.	Revision	Date
0	Issued For Permit	8/27/2010
1	Re-issued for Permit	5/20/2011

S:\Projects\TRCAugusta\169003-First_Wind_Oakfield\Map\Project_Area_Strip_Map_3600_11x17.mxd

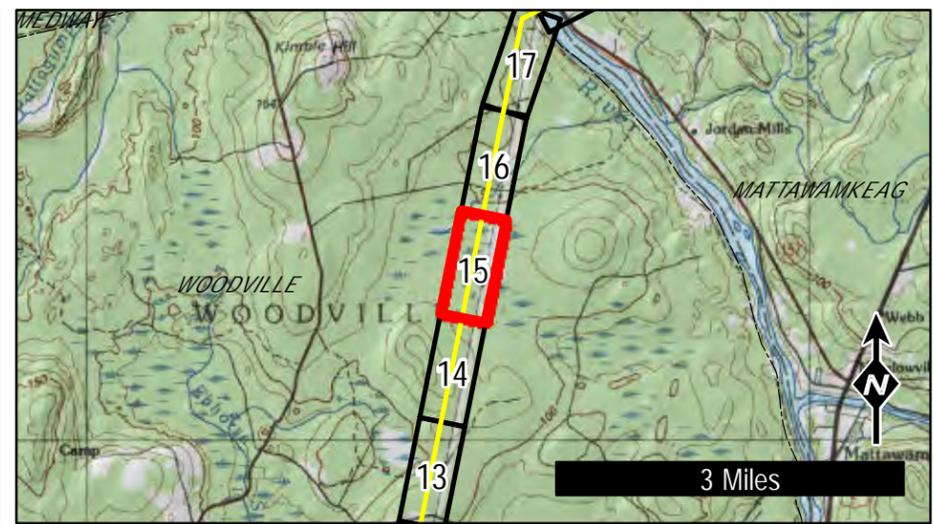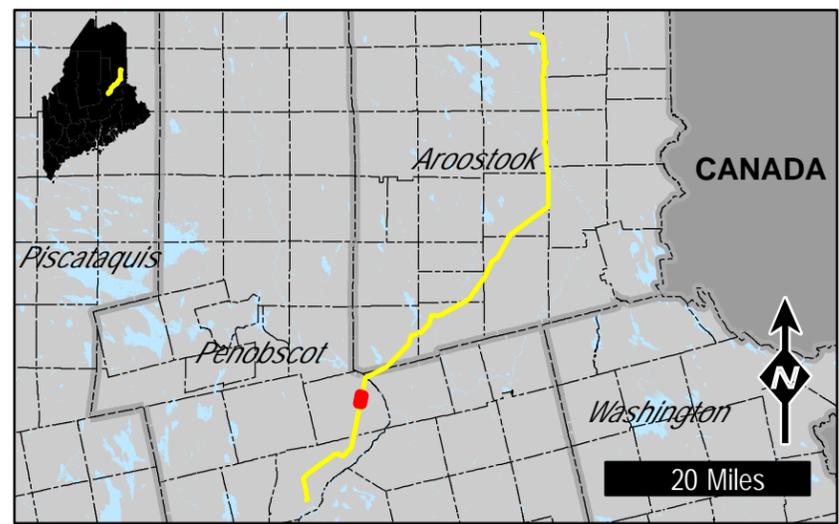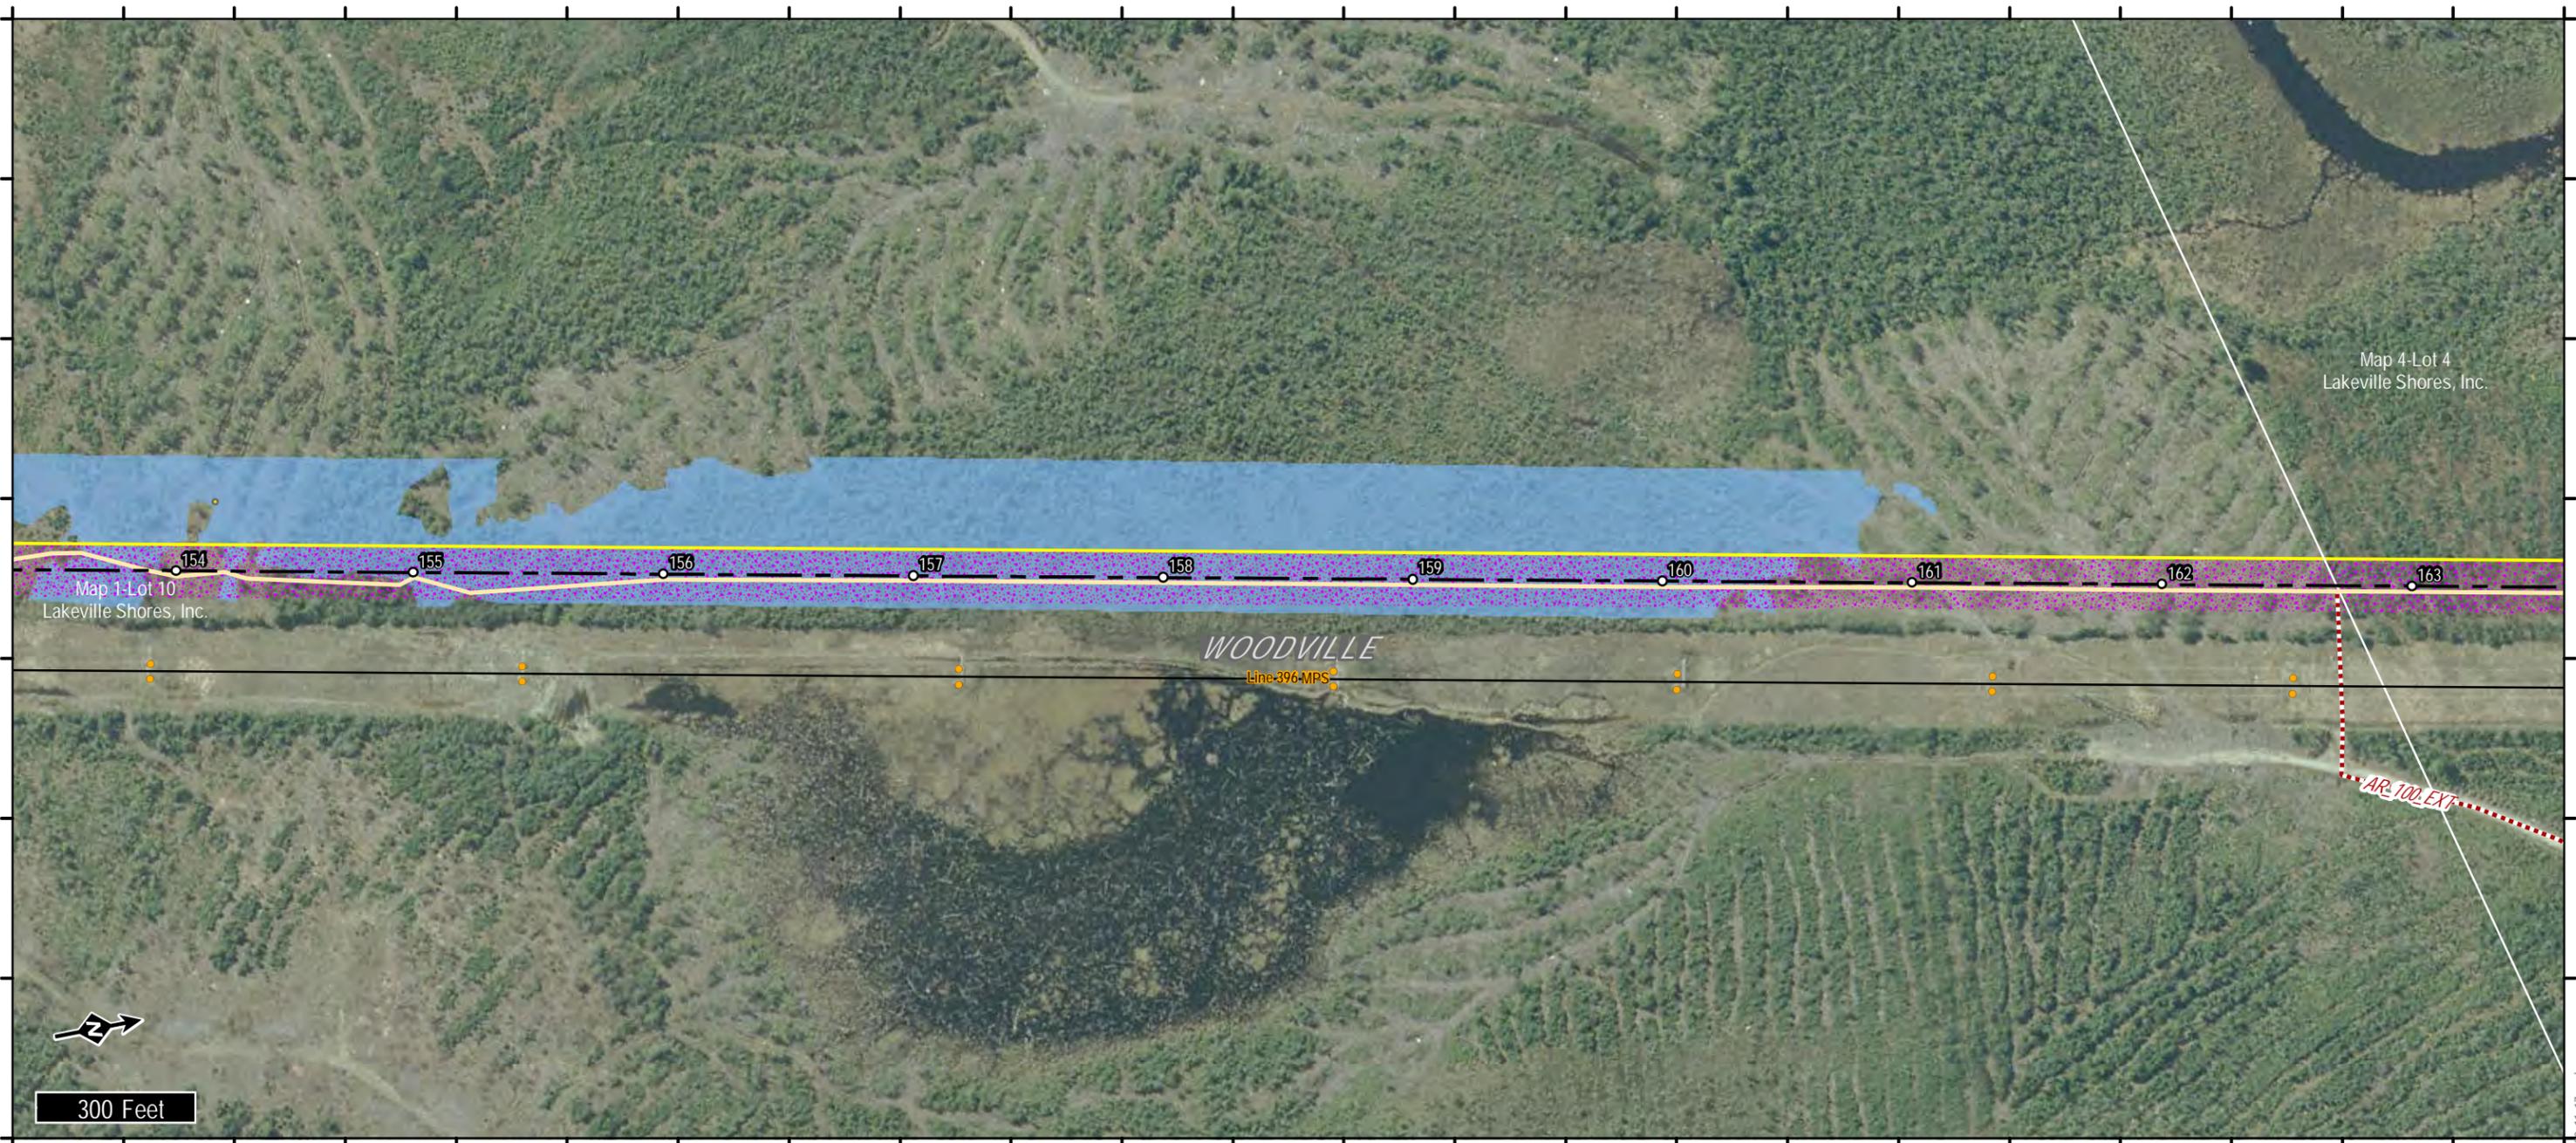

LEGEND

- Proposed Transmission Corridor
- Proposed Transmission Centerline
- Existing Project Substation
- Proposed Substation
- Existing Non-project Substation
- Existing Transmission Structure
- Existing Transmission Line
- Proposed ROW Access
- Proposed Off-ROW Access
- Proposed Area of Tree Clearing
- Property Boundary

Natural Resources

- Rare Plant Location
- Stream
- Wetland
- Vernal Pool
- Significant Vernal Pool
- Significant Vernal Pool Habitat (250')

Maine GenLead, LLC
Oakfield Project
 Page 15 of 64



14 Gabriel Dr.
 Augusta, ME 04330

TRC

Created:
5/20/2011

Rev.	Revision	Date
0	Issued For Permit	8/27/2010
1	Re-issued for Permit	5/20/2011

S:\Projects\TRCAugusta\169003-First\Wind_Oakfield\OXD\Oakfield_Project_Area_Strip_Map_3600_11x17.mxd

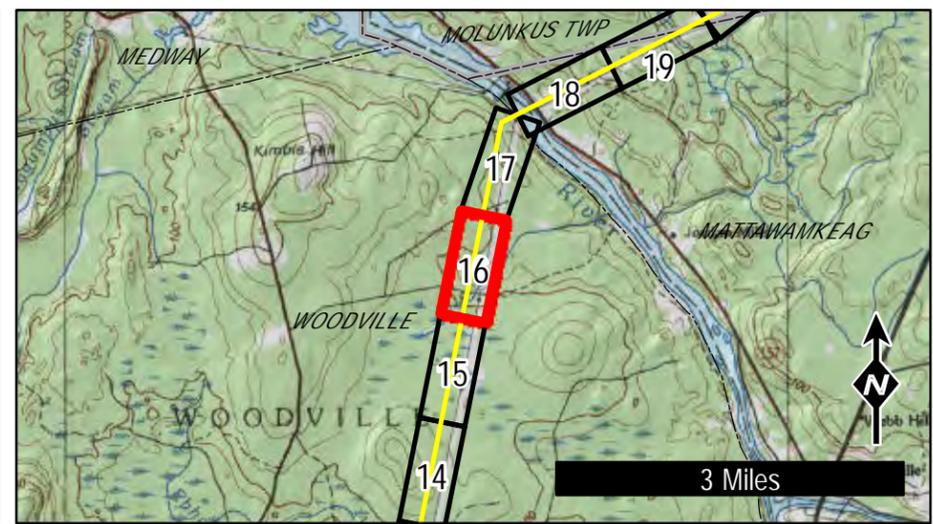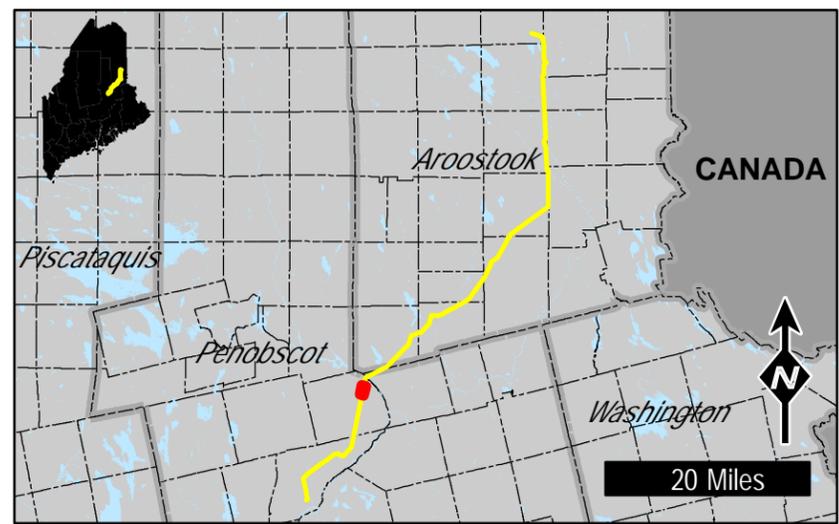

LEGEND

- Proposed Transmission Corridor
- Proposed Transmission Centerline
- Existing Project Substation
- Proposed Substation
- Existing Non-project Substation
- Existing Transmission Structure
- Existing Transmission Line
- Proposed ROW Access
- Proposed Off-ROW Access
- Proposed Area of Tree Clearing
- Property Boundary
- Natural Resources**
- Rare Plant Location
- Stream
- Wetland
- Vernal Pool
- Significant Vernal Pool
- Significant Vernal Pool Habitat (250')

Maine GenLead, LLC
Oakfield Project
 Page 16 of 64


14 Gabriel Dr.
 Augusta, ME 04330

TRC

Created:
 5/20/2011

Rev.	Revision	Date
0	Issued For Permit	8/27/2010
1	Re-issued for Permit	5/20/2011

S:\Projects\TRCAugusta\169003-First_Wind_Oakfield\Map\Project_Area_Strip_Map_3600_11x17.mxd

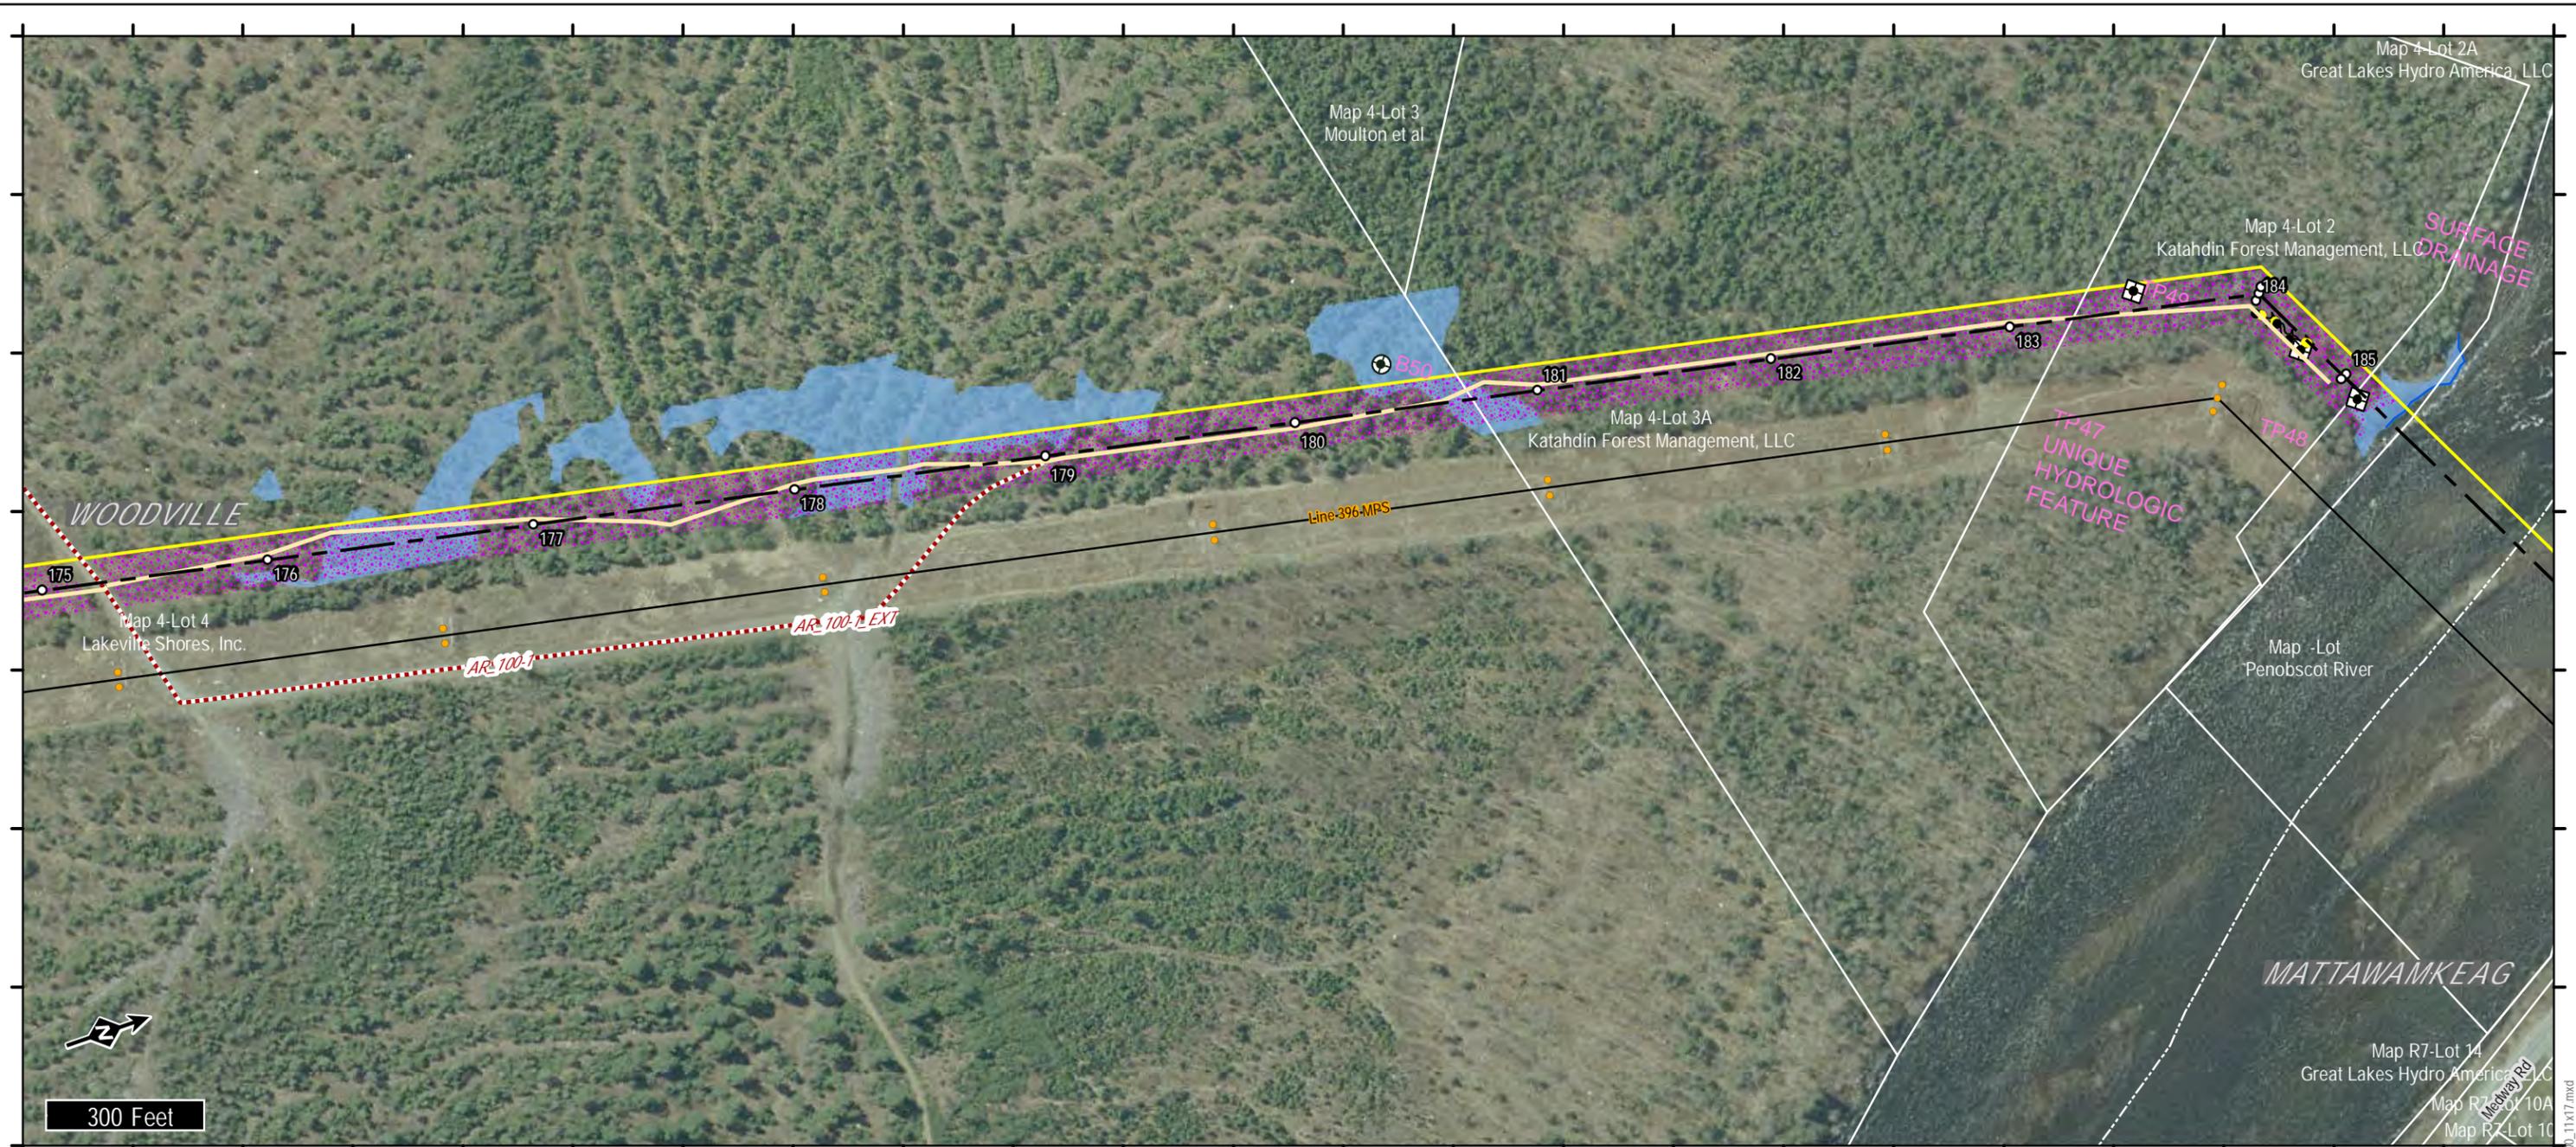

Maine GenLead, LLC

Oakfield Project




Page 17 of 64

14 Gabriel Dr.
Augusta, ME 04330

TRC

Created:
5/20/2011

Rev.	Revision	Date
0	Issued For Permit	8/27/2010
1	Re-issued for Permit	5/20/2011

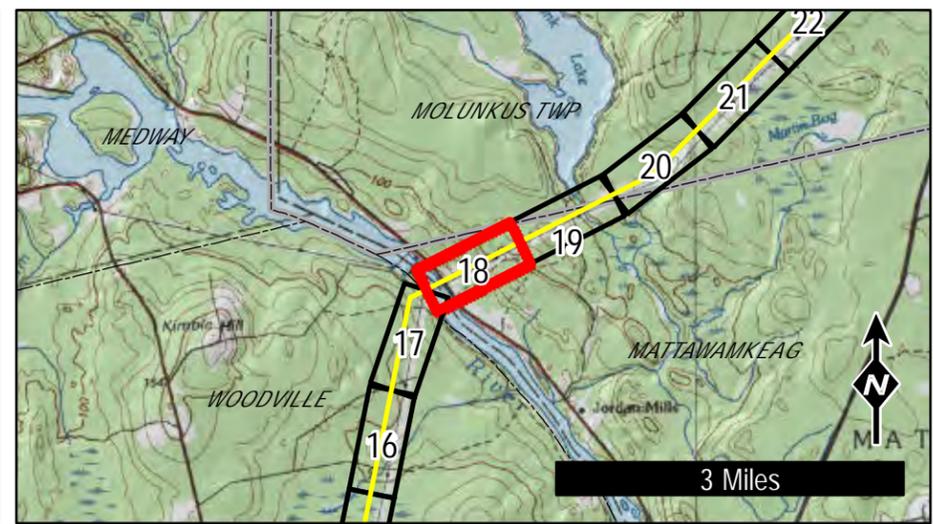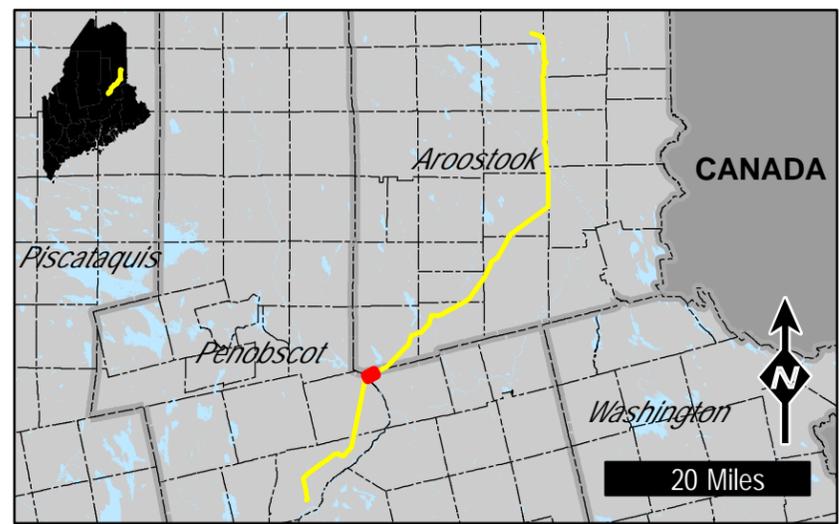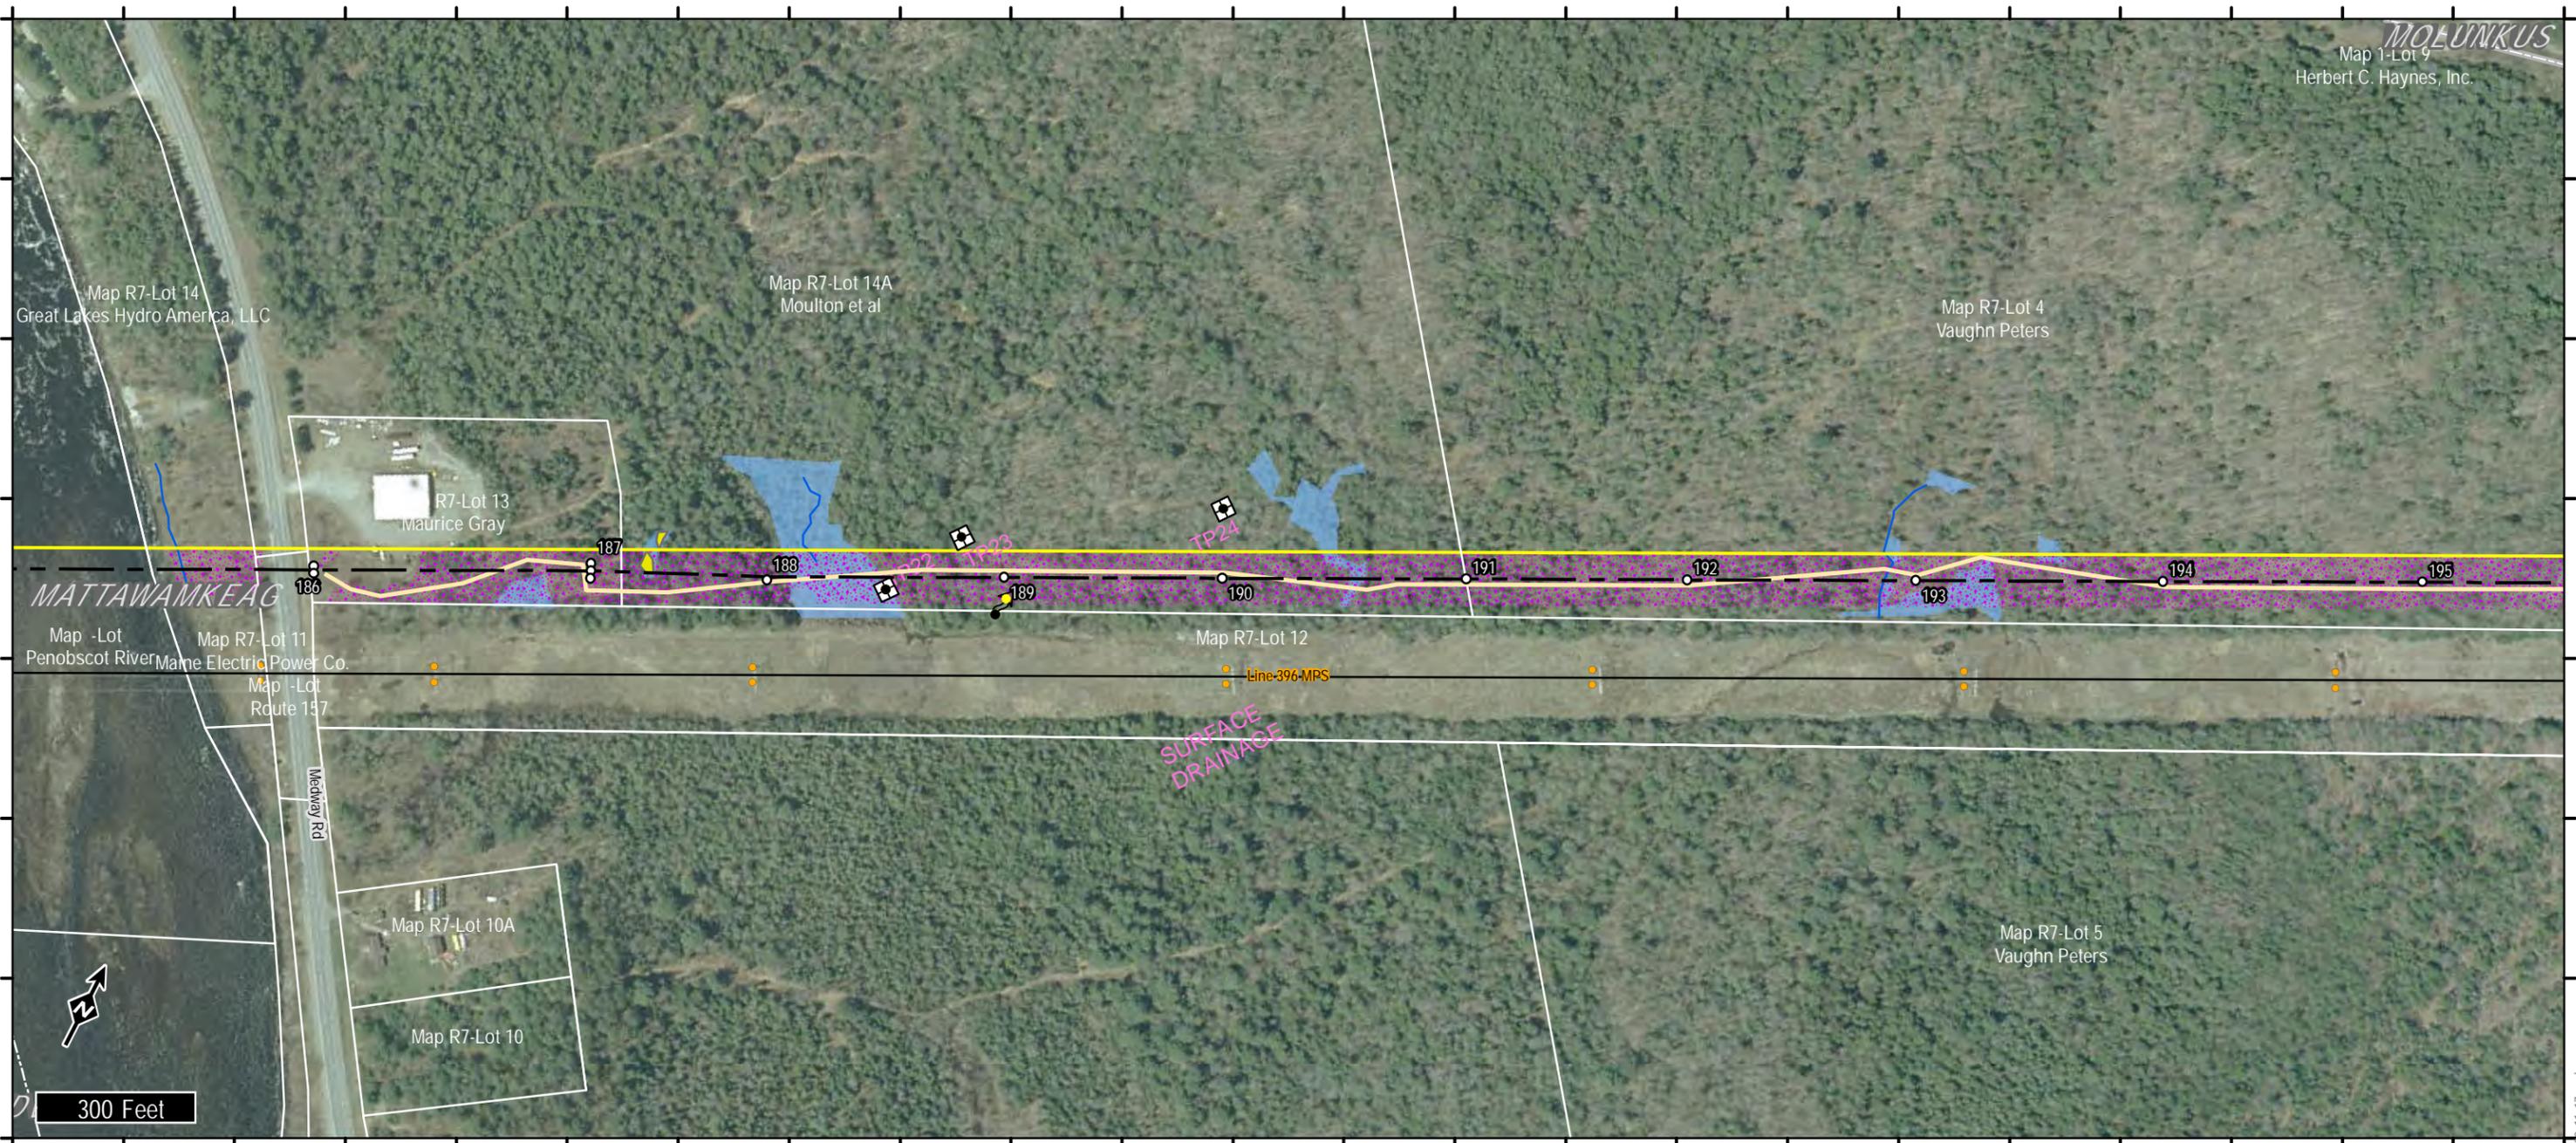

LEGEND

- Proposed Transmission Corridor
- Proposed Transmission Structure
- Proposed Transmission Centerline
- Existing Project Substation
- Proposed Substation
- Existing Non-project Substation
- Existing Transmission Structure
- Existing Transmission Line
- Proposed ROW Access
- Proposed Off-ROW Access
- Proposed Area of Tree Clearing
- Property Boundary

Natural Resources

- Rare Plant Location
- Stream
- Wetland
- Vernal Pool
- Significant Vernal Pool
- Significant Vernal Pool Habitat (250')

Maine GenLead, LLC
Oakfield Project
Page 18 of 64





14 Gabriel Dr.
Augusta, ME 04330

TRC

Created:
5/20/2011

Rev.	Revision	Date
0	Issued For Permit	8/27/2010
1	Re-issued for Permit	5/20/2011

S:\Projects\TRC\Augusta\169003-First_Wind_Oakfield\Map\Project_Area_Strip_Map_3600_11x17.mxd

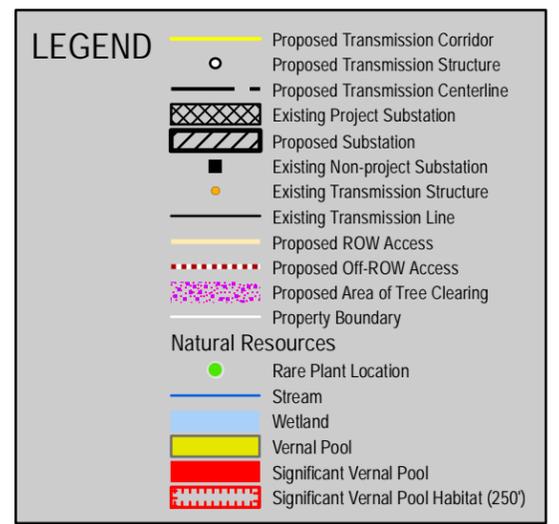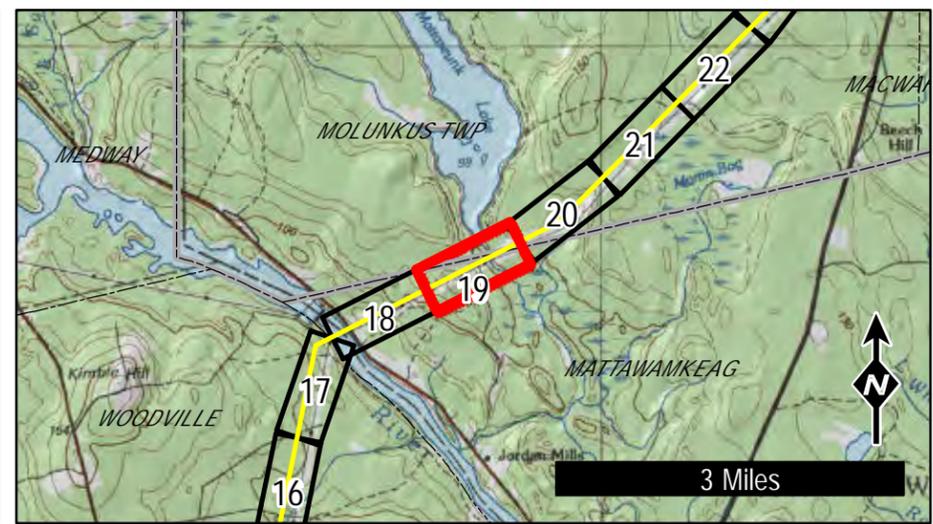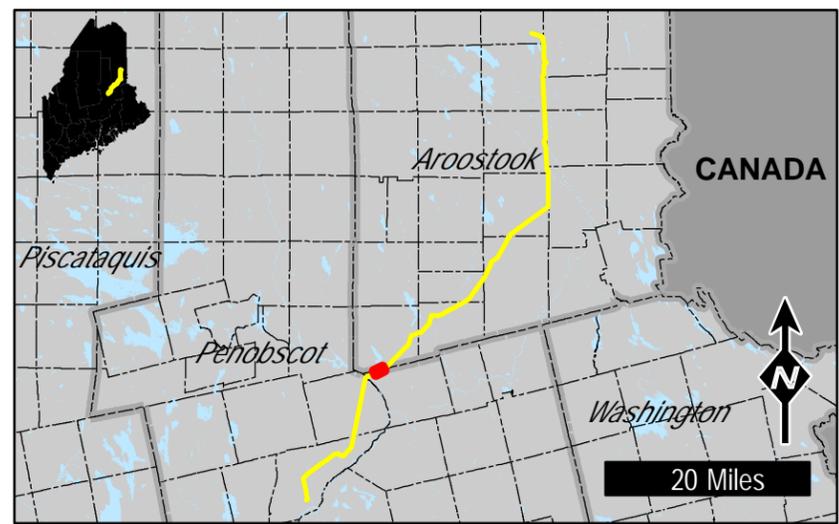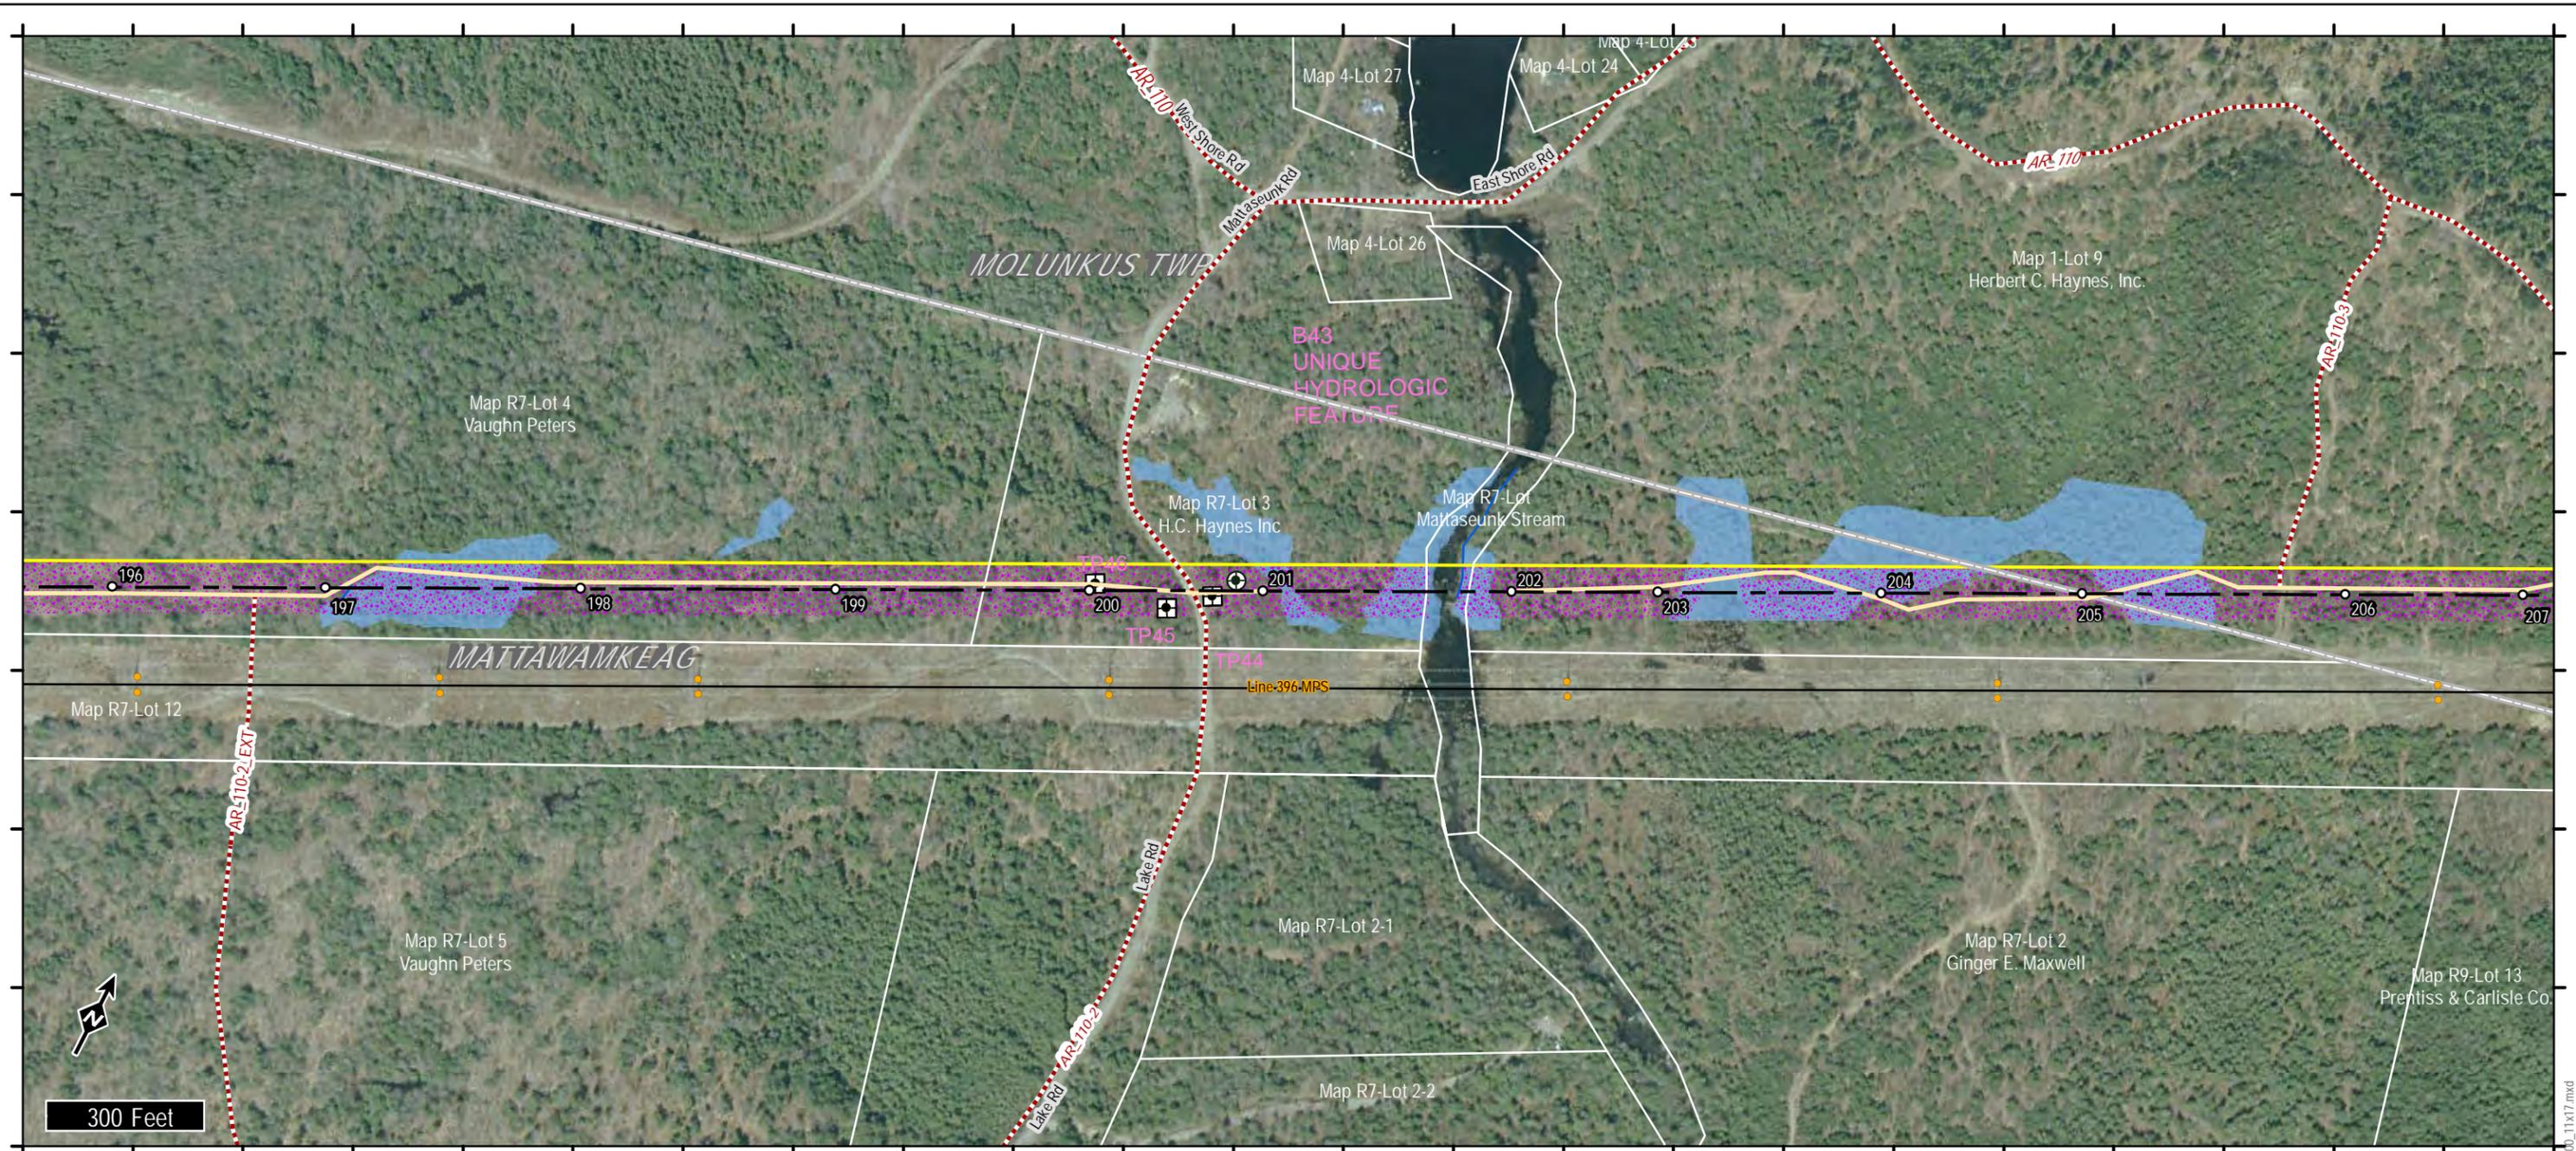




Maine GenLead, LLC
Oakfield Project
 Page 19 of 64

14 Gabriel Dr.
 Augusta, ME 04330

TRC

Created:
5/20/2011

Rev.	Revision	Date
0	Issued For Permit	8/27/2010
1	Re-issued for Permit	5/20/2011

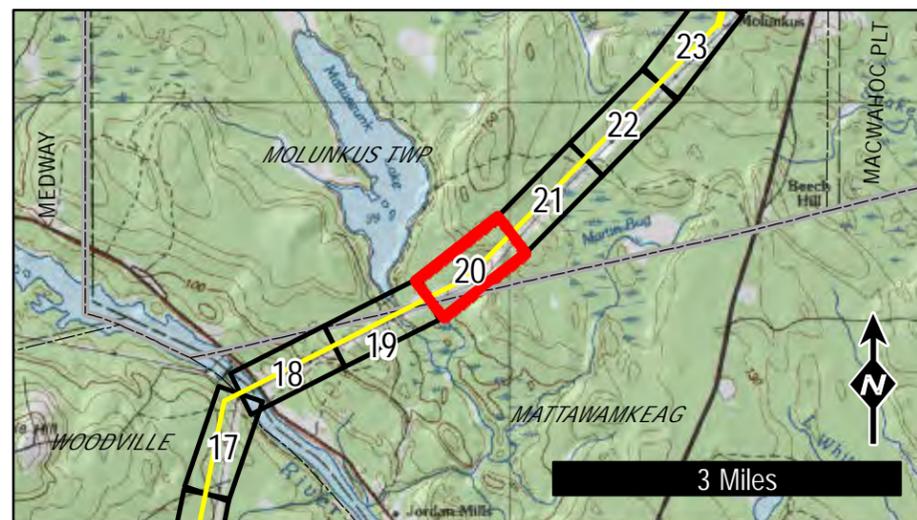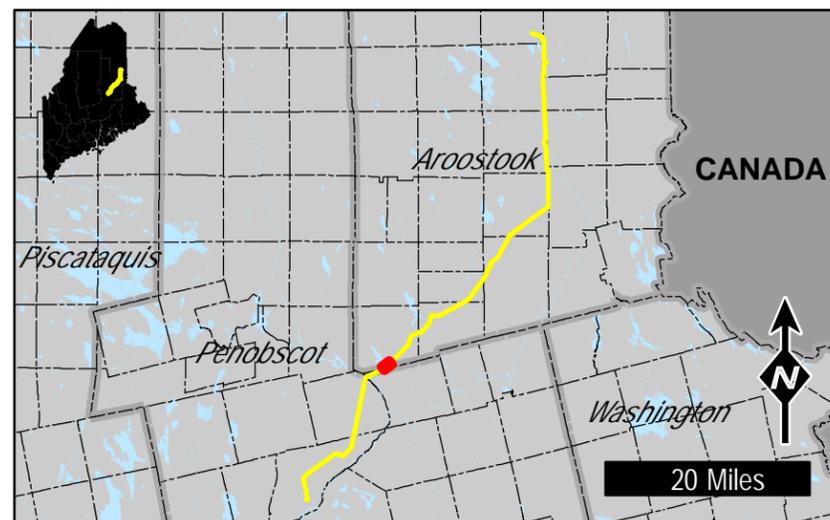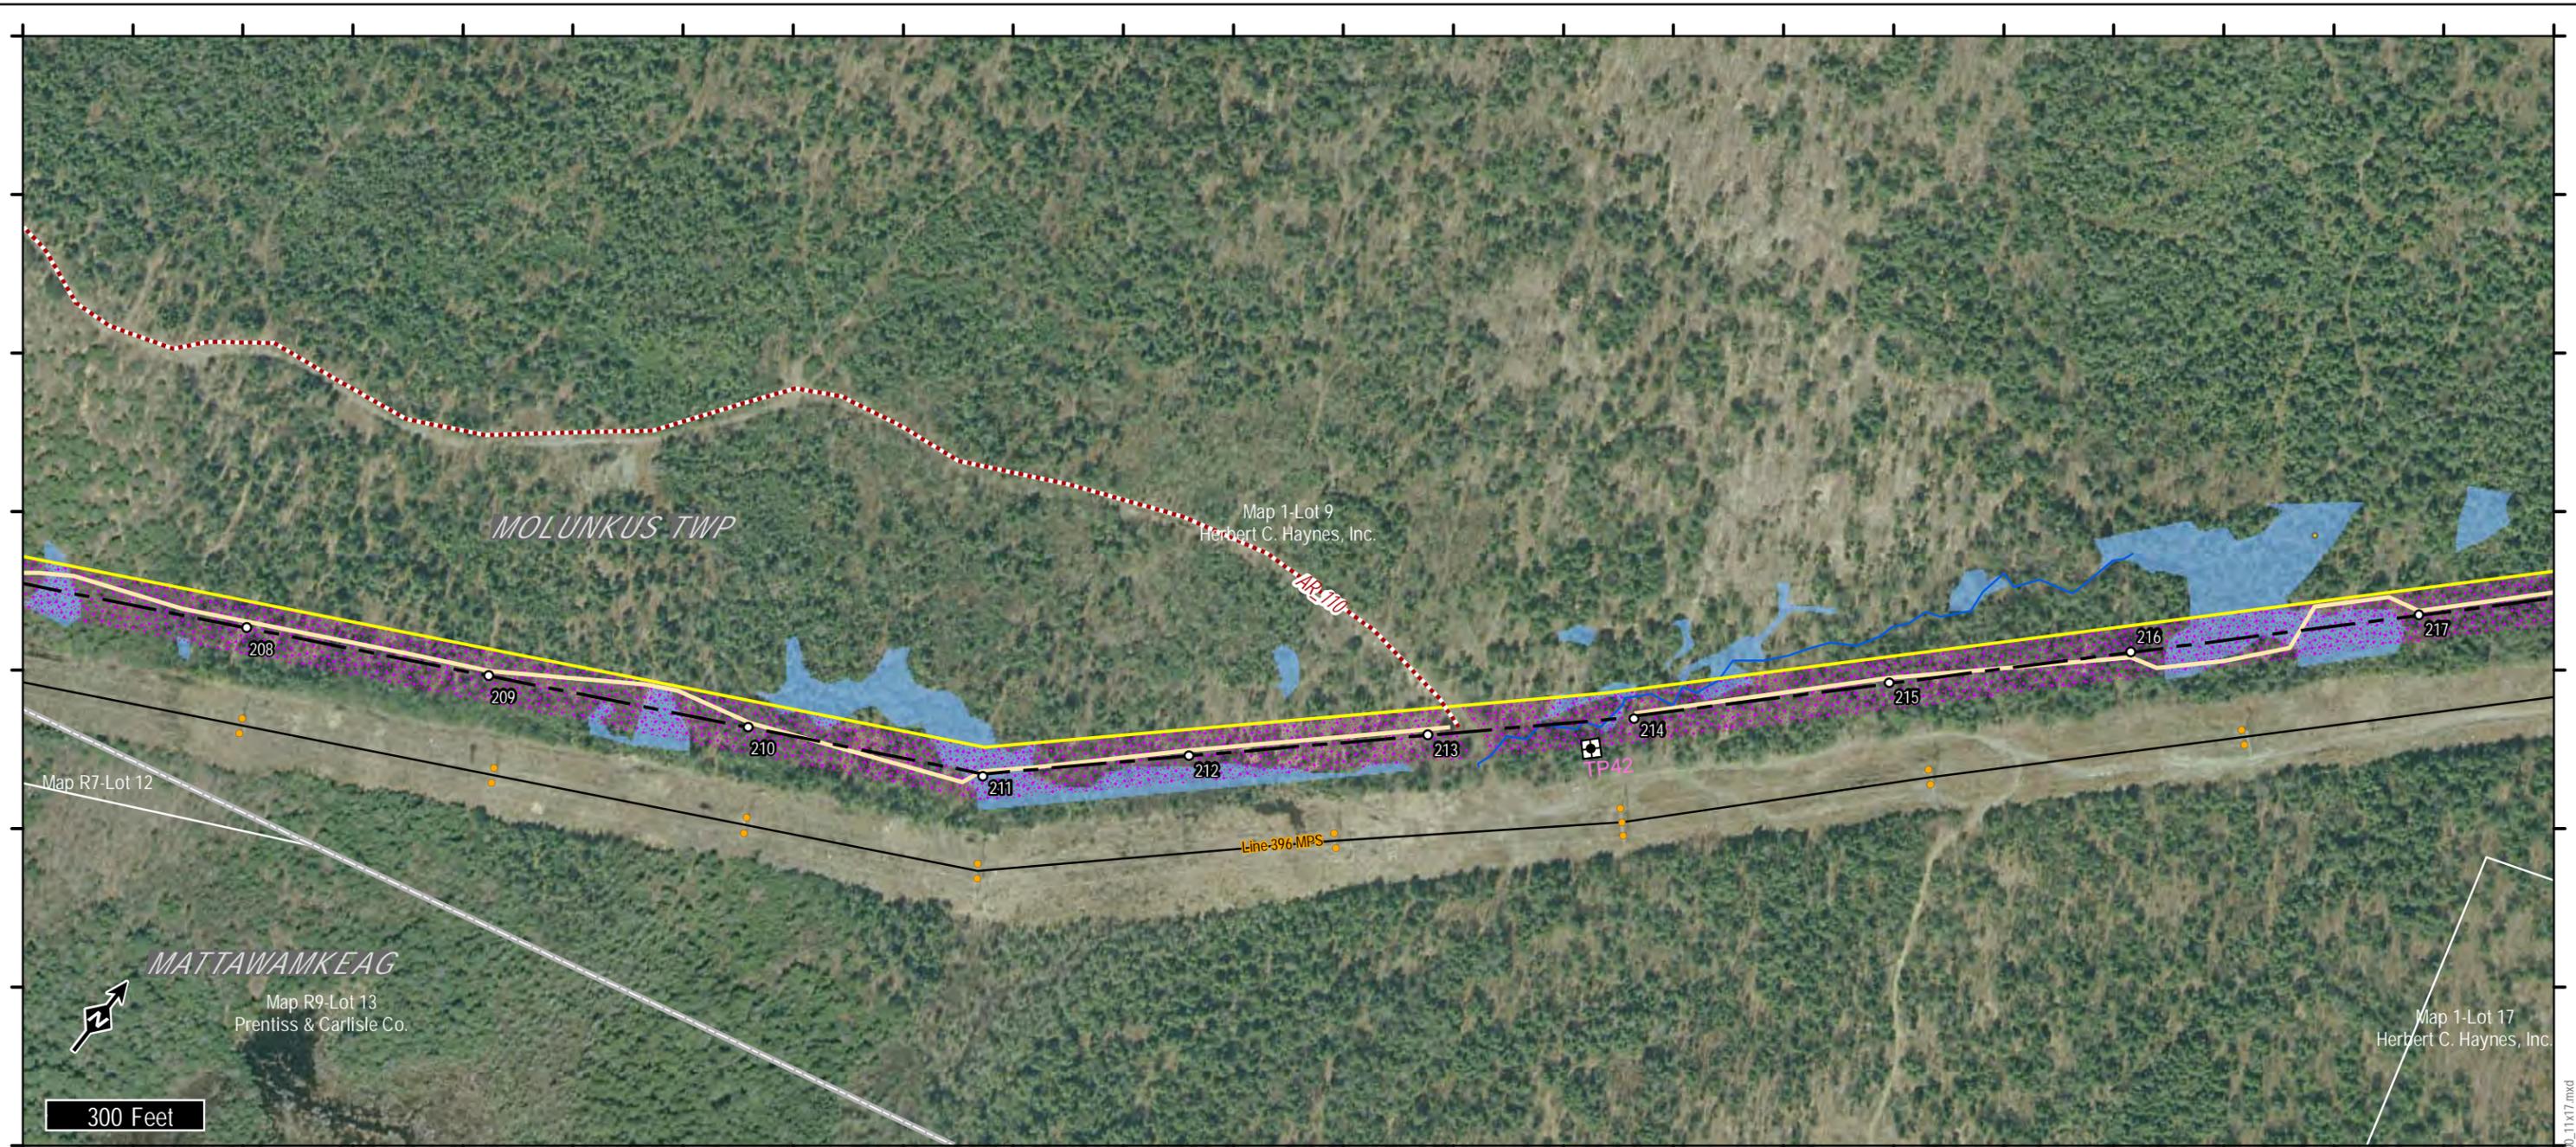

LEGEND

- Proposed Transmission Corridor
- Proposed Transmission Centerline
- Existing Project Substation
- Proposed Substation
- Existing Non-project Substation
- Existing Transmission Structure
- Existing Transmission Line
- Proposed ROW Access
- Proposed Off-ROW Access
- Proposed Area of Tree Clearing
- Property Boundary

Natural Resources

- Rare Plant Location
- Stream
- Wetland
- Vernal Pool
- Significant Vernal Pool
- Significant Vernal Pool Habitat (250')

Maine GenLead, LLC

Oakfield Project

Page 20 of 64



14 Gabriel Dr.
Augusta, ME 04330

TRC

Created:
5/20/2011

Rev.	Revision	Date
0	Issued For Permit	8/27/2010
1	Re-issued for Permit	5/20/2011

S:\Projects\TRCAugusta\169003-First_Wind_Oakfield\Map\Project_Area_Strip_Map_3600_11x17.mxd

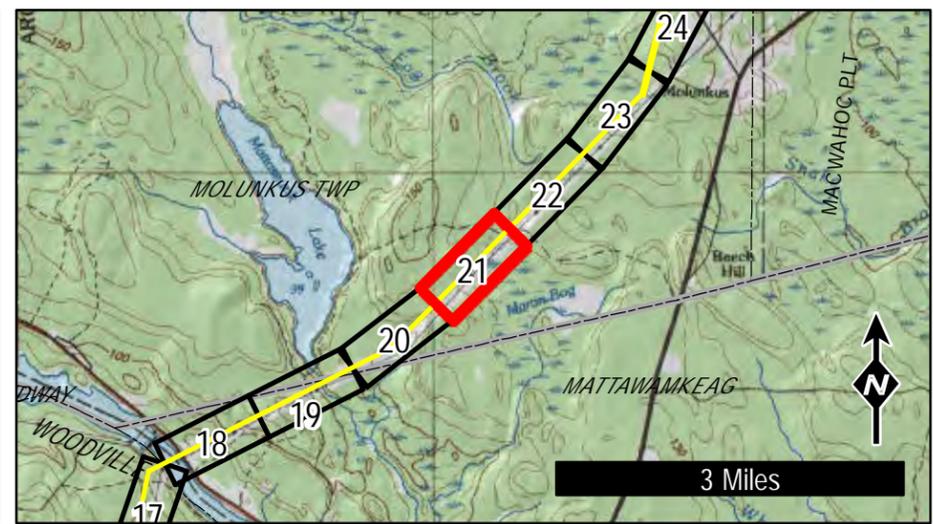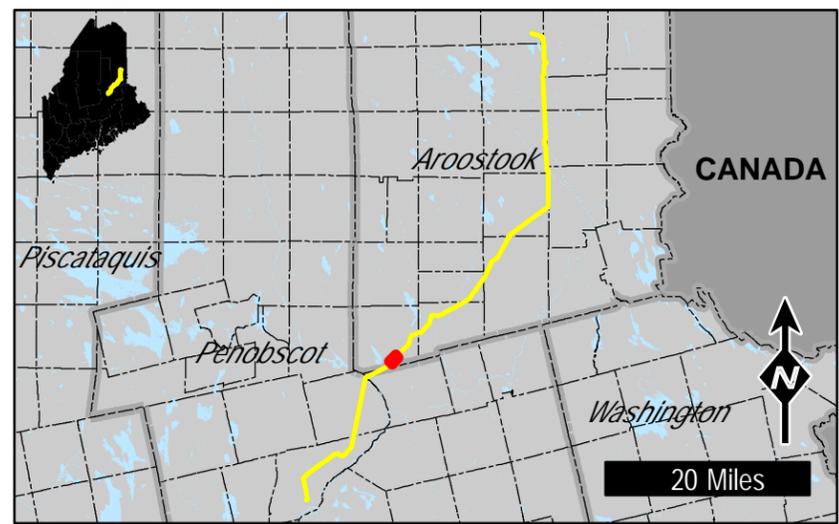

LEGEND

- Proposed Transmission Corridor
- Proposed Transmission Structure
- Proposed Transmission Centerline
- Existing Project Substation
- Proposed Substation
- Existing Non-project Substation
- Existing Transmission Structure
- Existing Transmission Line
- Proposed ROW Access
- Proposed Off-ROW Access
- Proposed Area of Tree Clearing
- Property Boundary

Natural Resources

- Rare Plant Location
- Stream
- Wetland
- Vernal Pool
- Significant Vernal Pool
- Significant Vernal Pool Habitat (250')

Maine GenLead, LLC
Oakfield Project
 Page 21 of 64




14 Gabriel Dr.
 Augusta, ME 04330

TRC

Created:
5/20/2011

Rev.	Revision	Date
0	Issued For Permit	8/27/2010
1	Re-issued for Permit	5/20/2011

S:\Projects\TRCAugusta\169003-First_Wind_Oakfield\Map\Project_Area_Strip_Map_3600_11x17.mxd

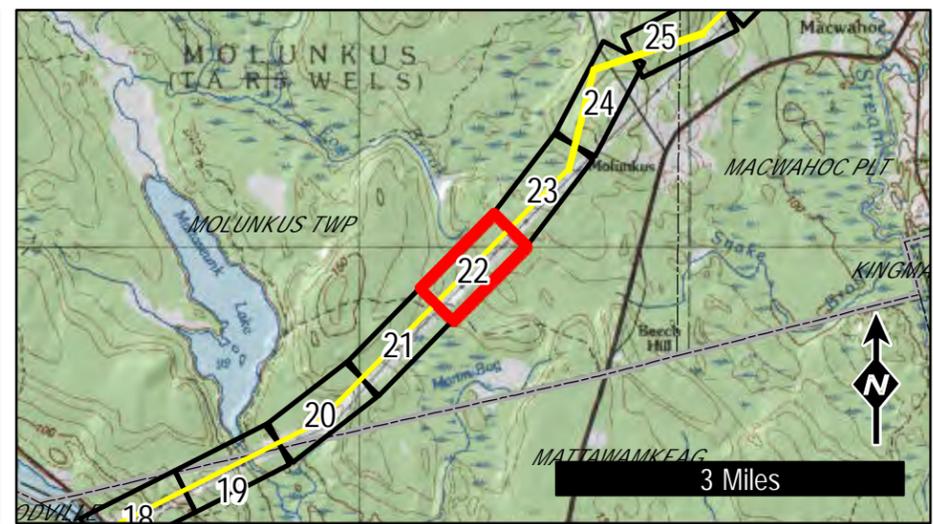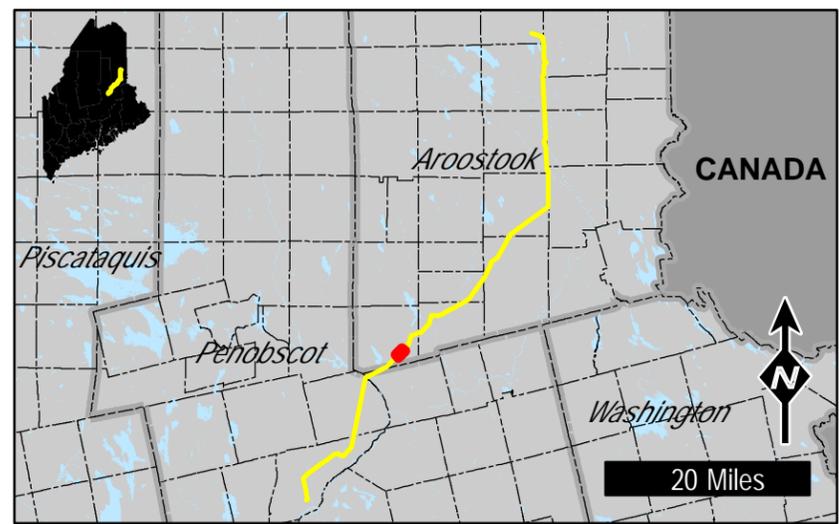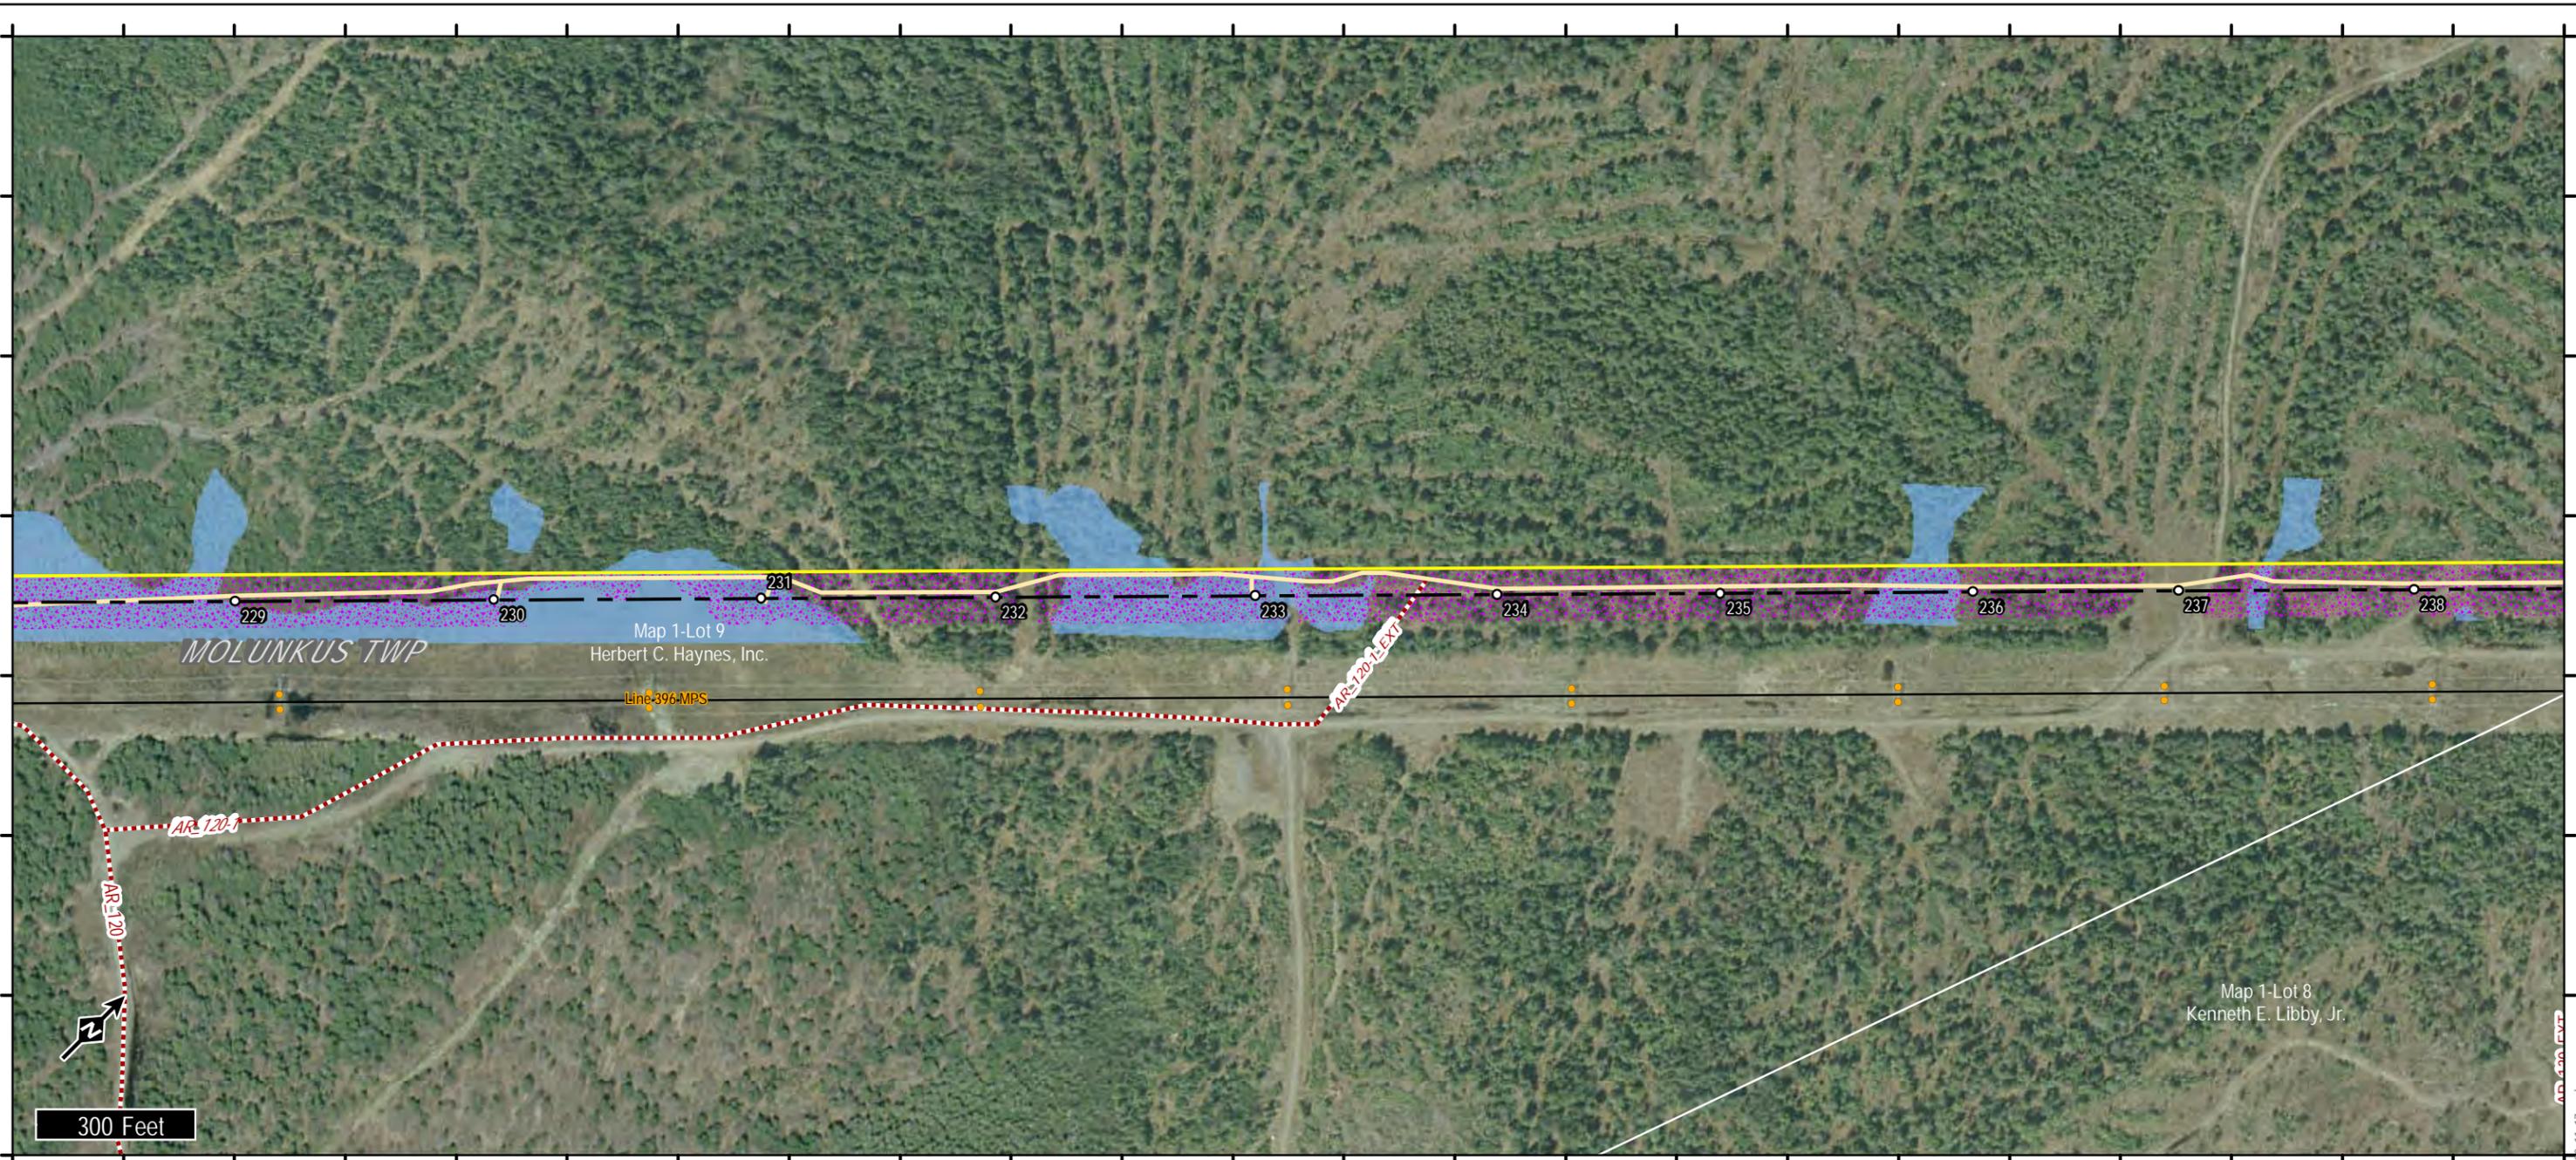

LEGEND

- Proposed Transmission Corridor
- Proposed Transmission Centerline
- Existing Project Substation
- Proposed Substation
- Existing Non-project Substation
- Existing Transmission Structure
- Existing Transmission Line
- Proposed ROW Access
- Proposed Off-ROW Access
- Proposed Area of Tree Clearing
- Property Boundary

Natural Resources

- Rare Plant Location
- Stream
- Wetland
- Vernal Pool
- Significant Vernal Pool
- Significant Vernal Pool Habitat (250')

Maine GenLead, LLC

Oakfield Project




Page 22 of 64

14 Gabriel Dr.
Augusta, ME 04330

TRC

Created:
5/20/2011

Rev.	Revision	Date
0	Issued For Permit	8/27/2010
1	Re-issued for Permit	5/20/2011

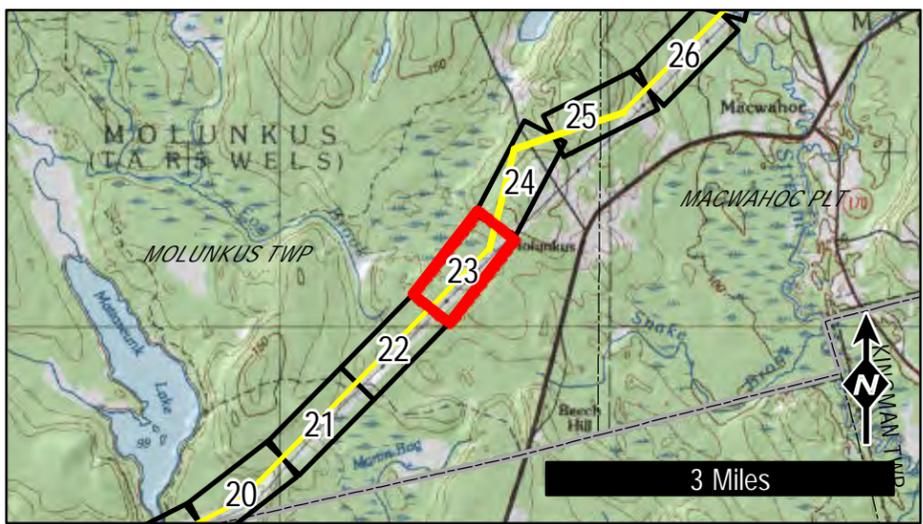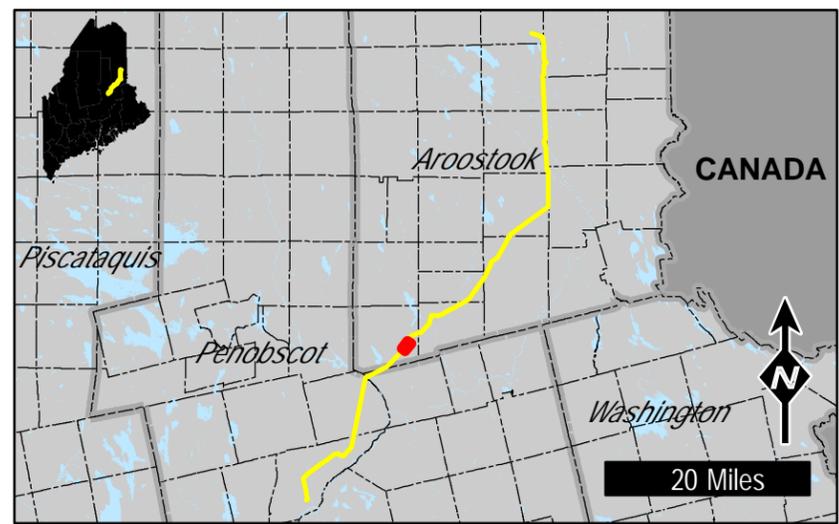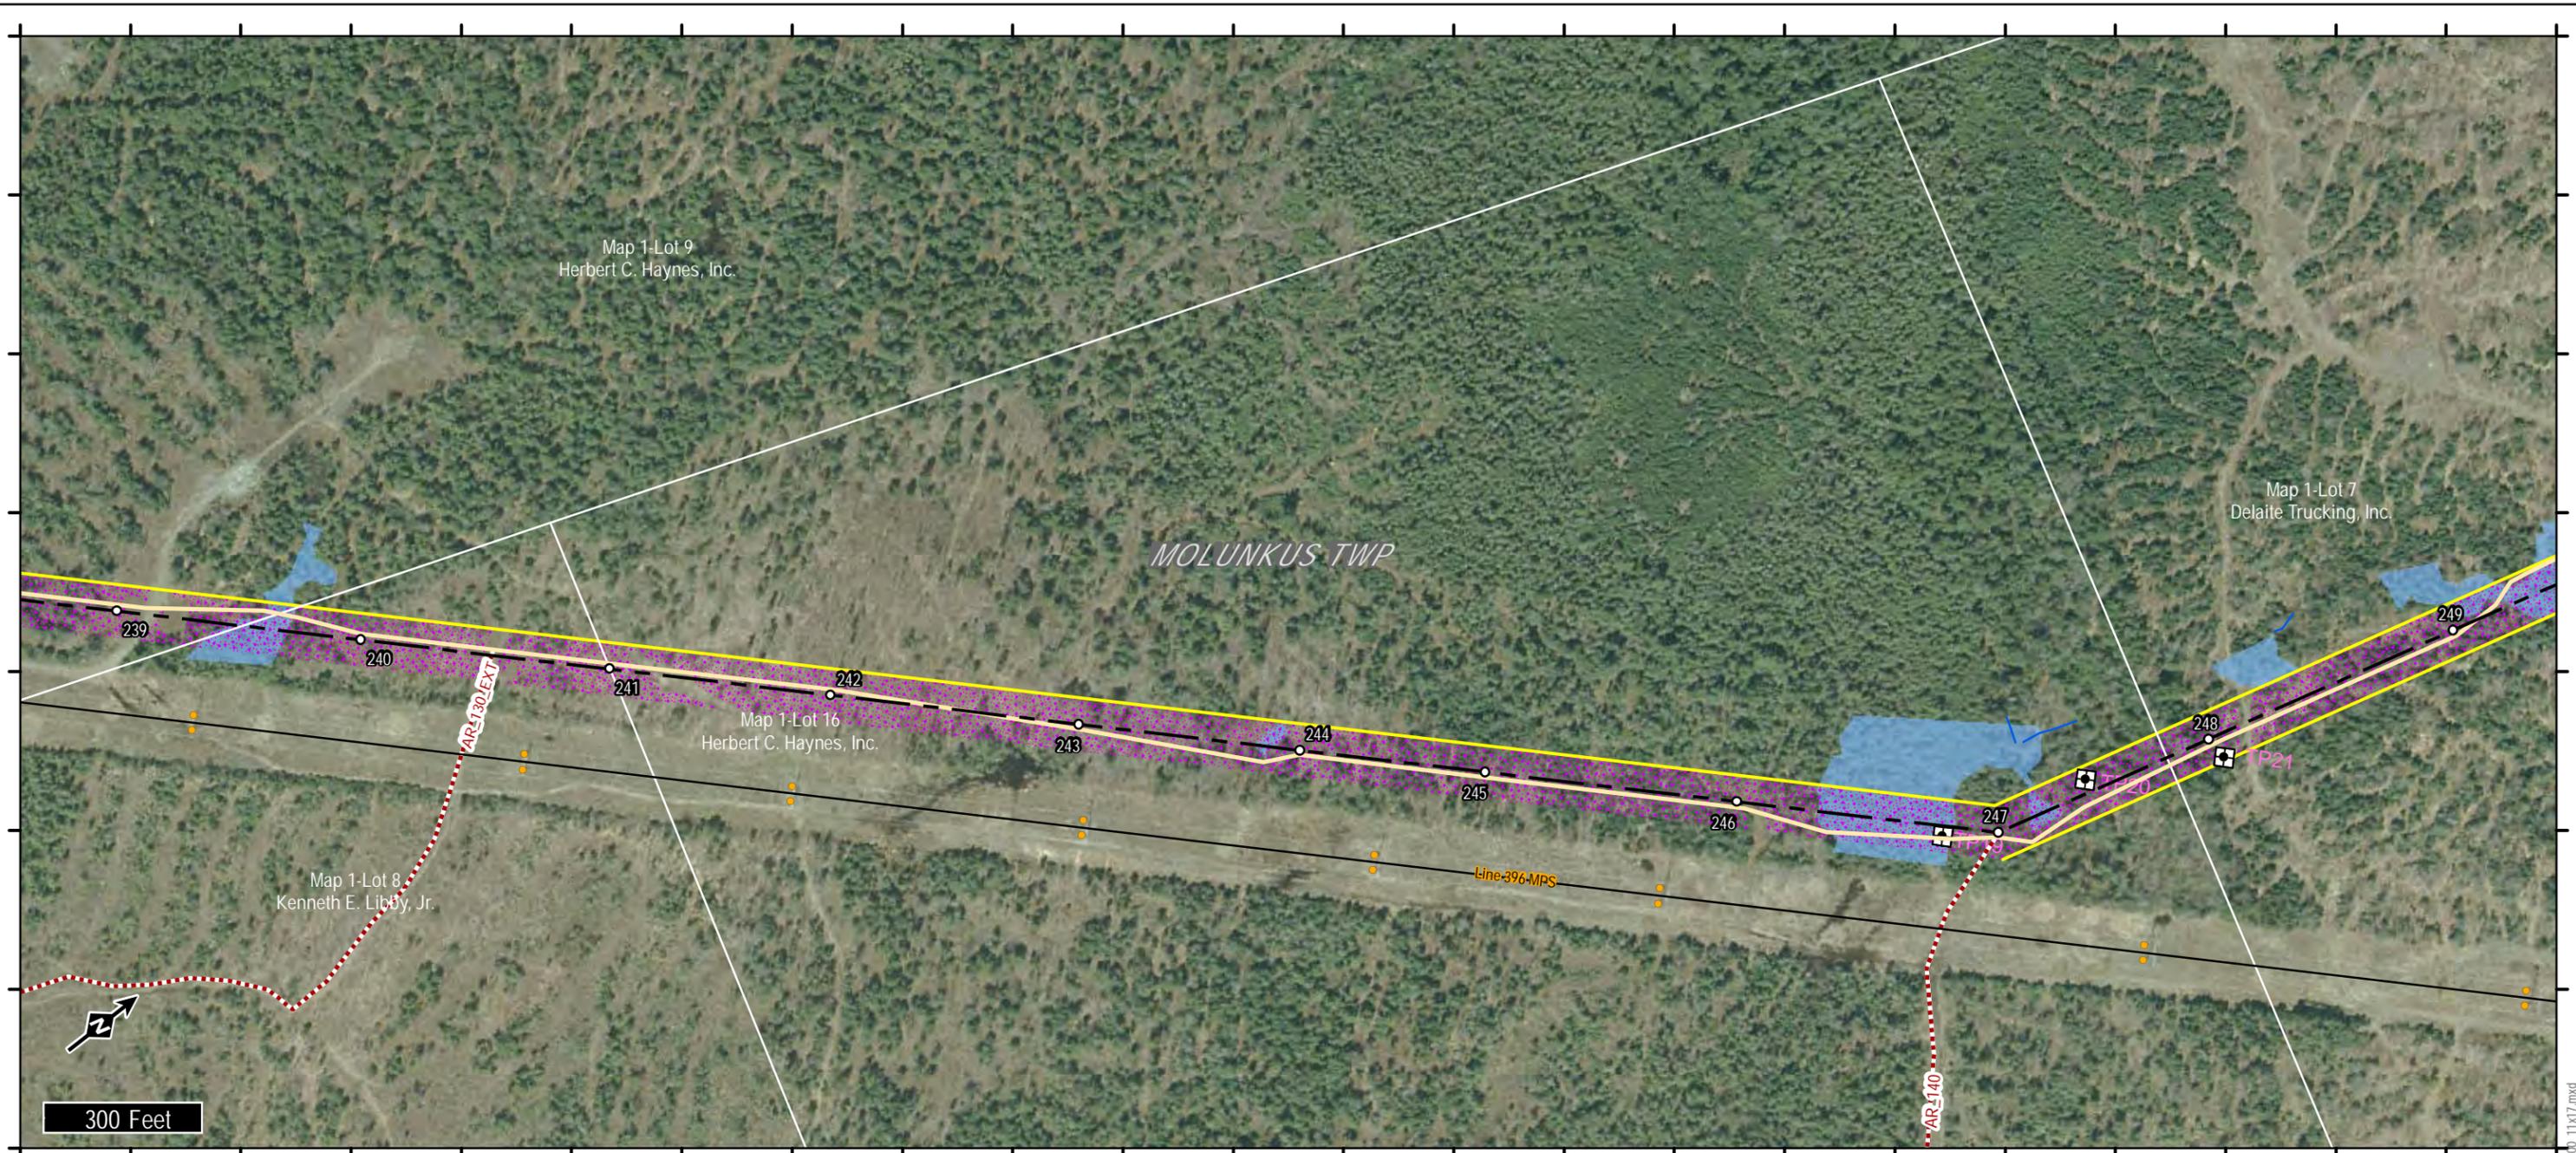

LEGEND

- Proposed Transmission Corridor
- Proposed Transmission Centerline
- Existing Project Substation
- Proposed Substation
- Existing Non-project Substation
- Existing Transmission Structure
- Existing Transmission Line
- Proposed ROW Access
- Proposed Off-ROW Access
- Proposed Area of Tree Clearing
- Property Boundary

Natural Resources

- Rare Plant Location
- Stream
- Wetland
- Vernal Pool
- Significant Vernal Pool
- Significant Vernal Pool Habitat (250')




Maine GenLead, LLC
Oakfield Project
 Page 23 of 64

14 Gabriel Dr.
 Augusta, ME 04330

TRC

Created:
5/20/2011

Rev.	Revision	Date
0	Issued For Permit	8/27/2010
1	Re-issued for Permit	5/20/2011

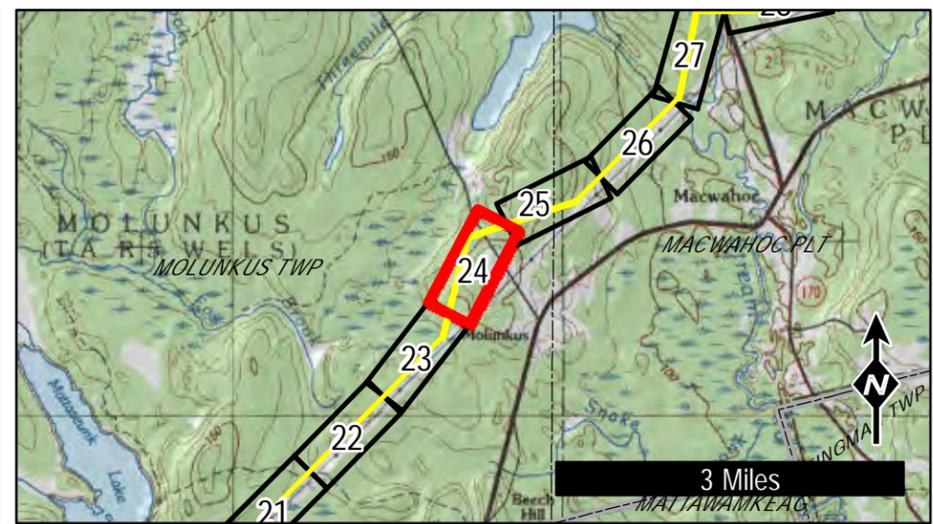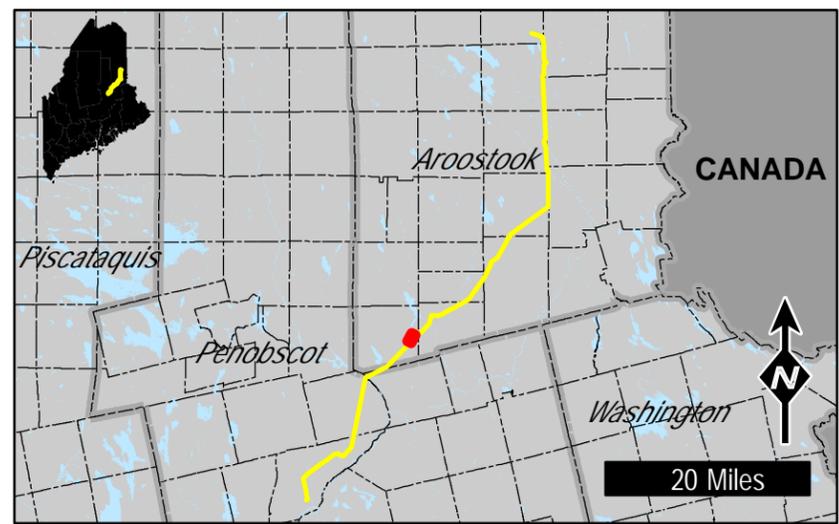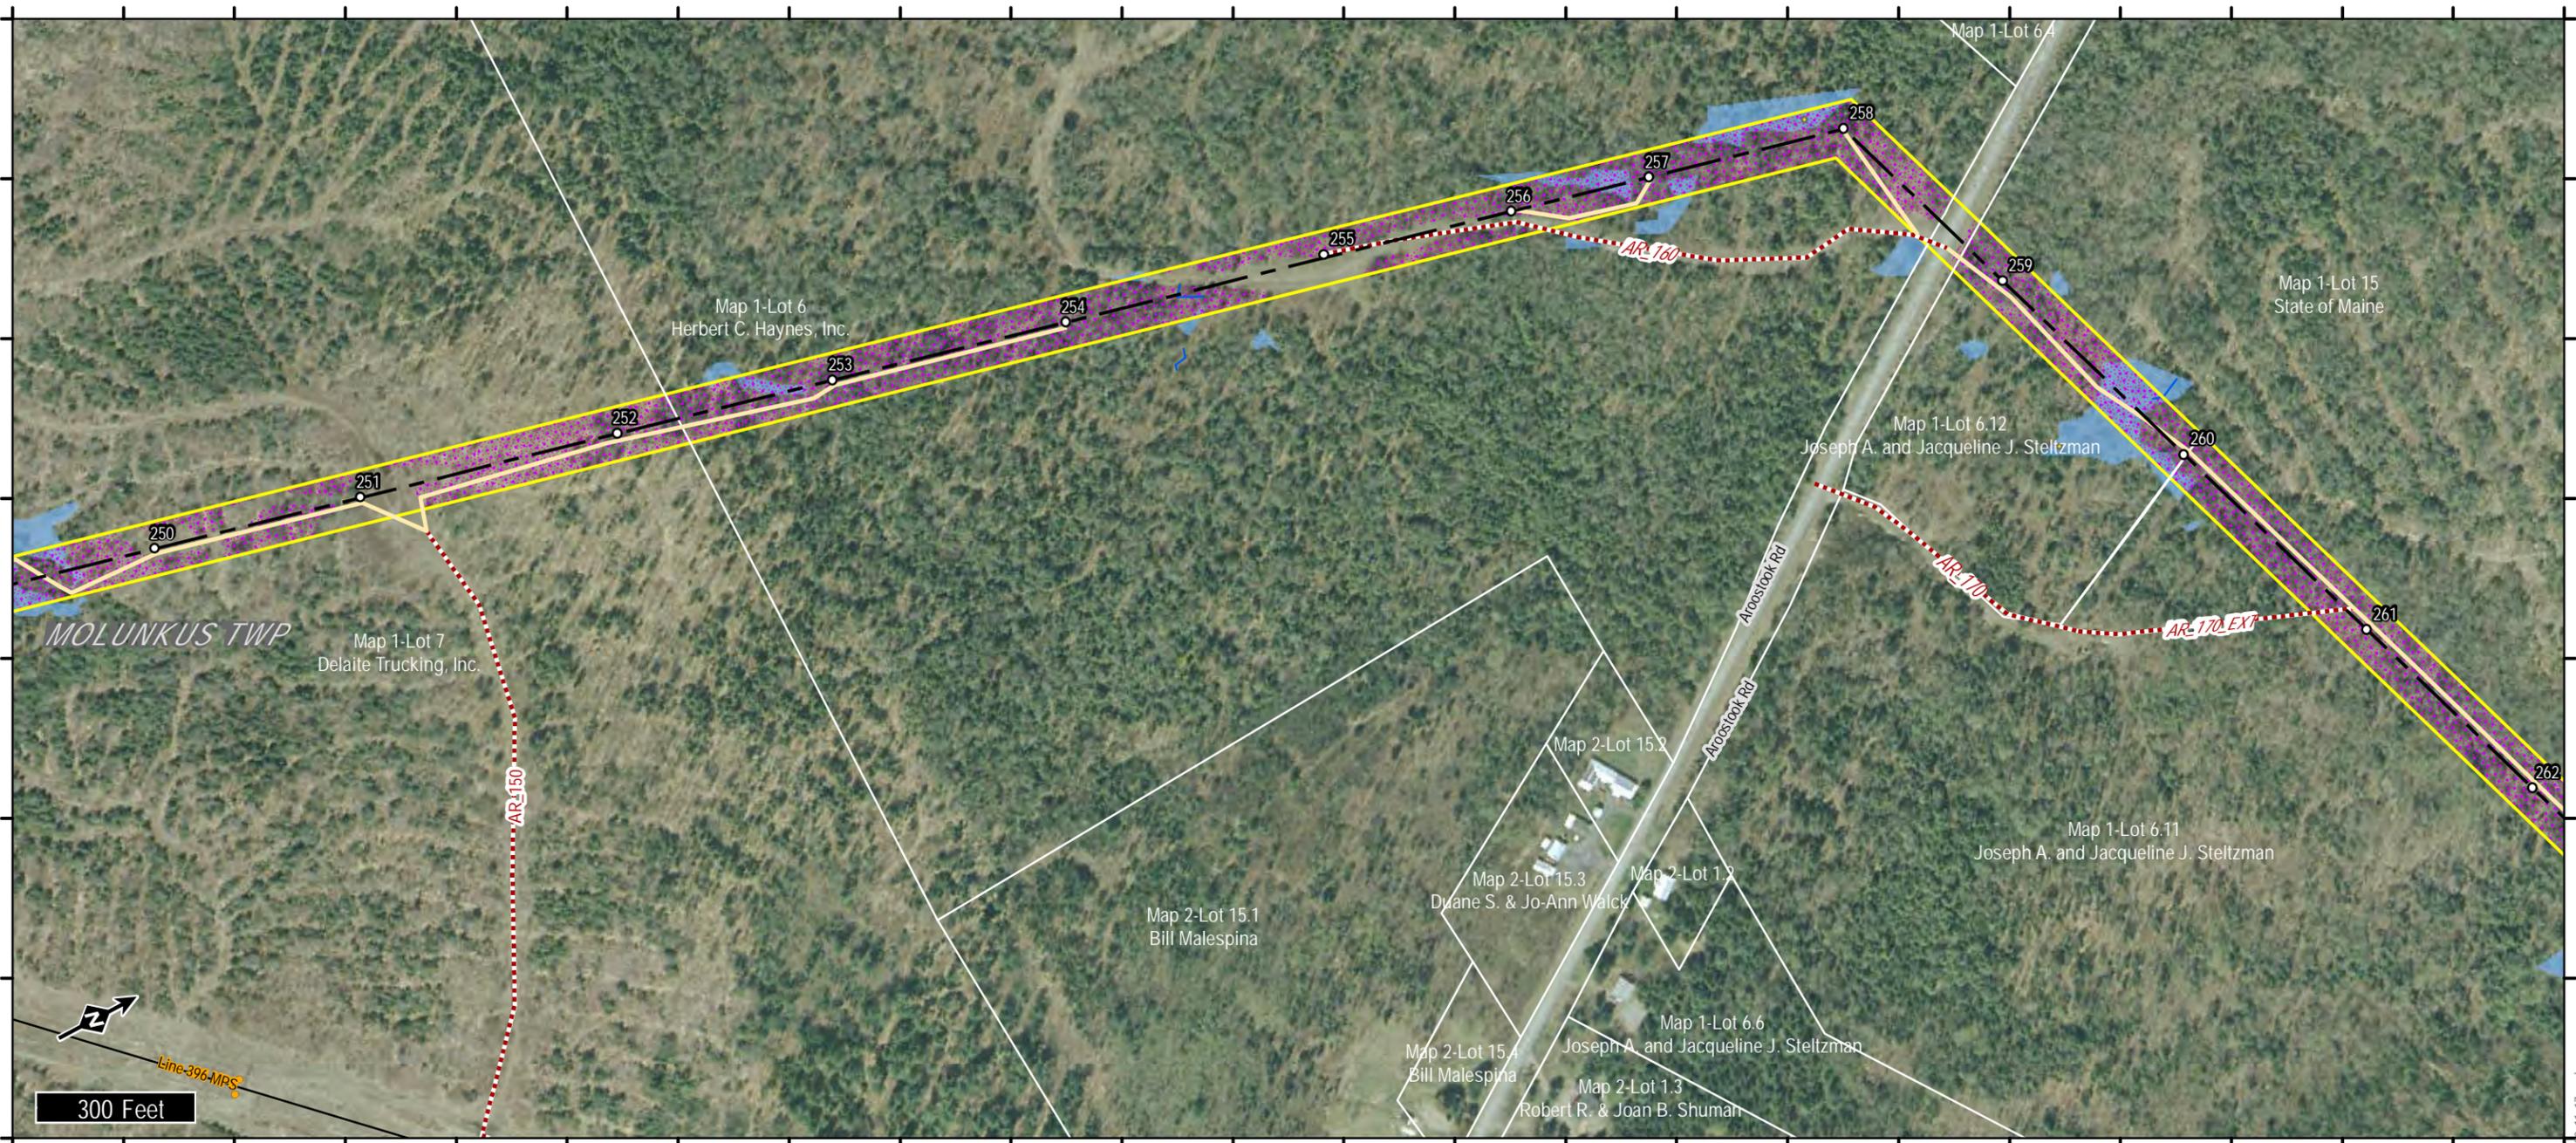

LEGEND

- Proposed Transmission Corridor
- Proposed Transmission Centerline
- Existing Project Substation
- Proposed Substation
- Existing Non-project Substation
- Existing Transmission Structure
- Existing Transmission Line
- Proposed ROW Access
- Proposed Off-ROW Access
- Proposed Area of Tree Clearing
- Property Boundary

Natural Resources

- Rare Plant Location
- Stream
- Wetland
- Vernal Pool
- Significant Vernal Pool
- Significant Vernal Pool Habitat (250')



Maine GenLead, LLC
Oakfield Project
 Page 24 of 64

14 Gabriel Dr.
 Augusta, ME 04330

TRC

Created:
5/20/2011

Rev.	Revision	Date
0	Issued For Permit	8/27/2010
1	Re-issued for Permit	5/20/2011

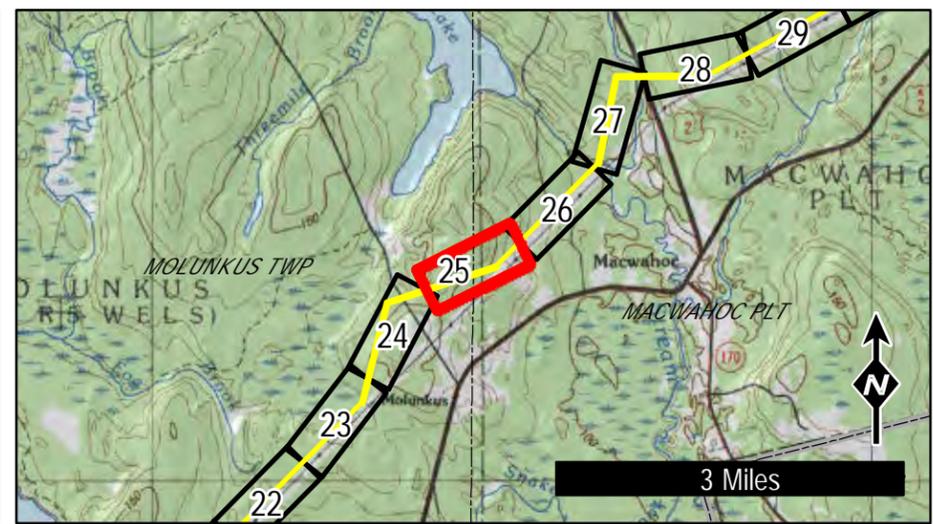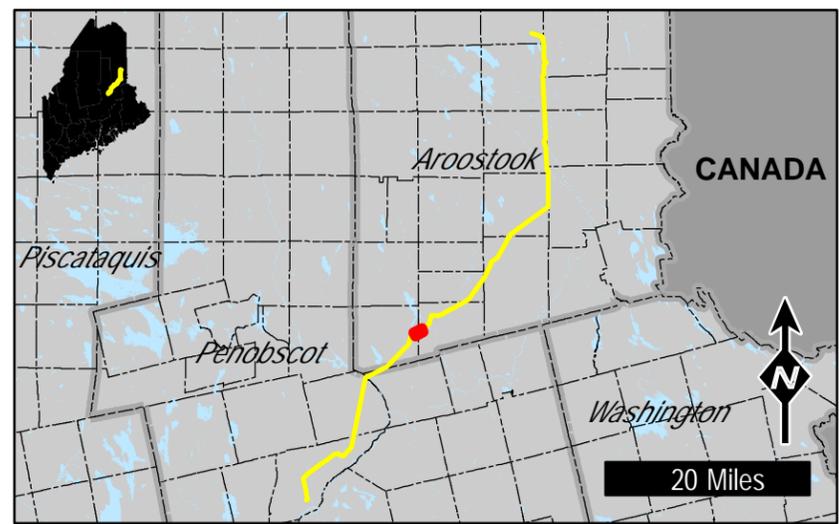

LEGEND

- Proposed Transmission Corridor
- Proposed Transmission Centerline
- Existing Project Substation
- Proposed Substation
- Existing Non-project Substation
- Existing Transmission Structure
- Existing Transmission Line
- Proposed ROW Access
- Proposed Off-ROW Access
- Proposed Area of Tree Clearing
- Property Boundary

Natural Resources

- Rare Plant Location
- Stream
- Wetland
- Vernal Pool
- Significant Vernal Pool
- Significant Vernal Pool Habitat (250')

Maine GenLead, LLC

Oakfield Project




Page 25 of 64

14 Gabriel Dr.
Augusta, ME 04330

TRC

Created:
5/20/2011

Rev.	Revision	Date
0	Issued For Permit	8/27/2010
1	Re-issued for Permit	5/20/2011

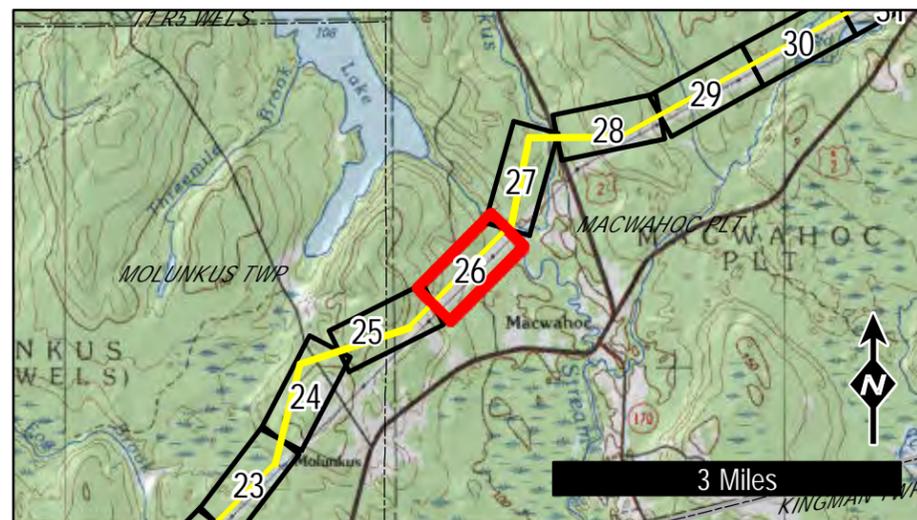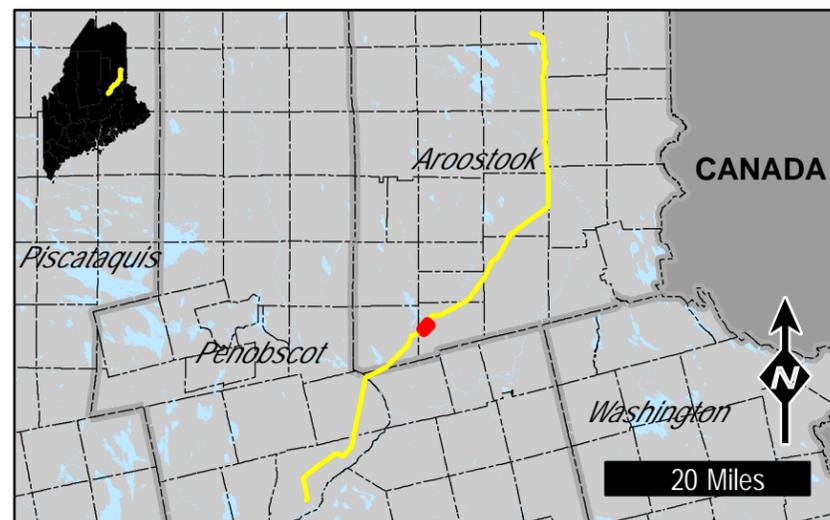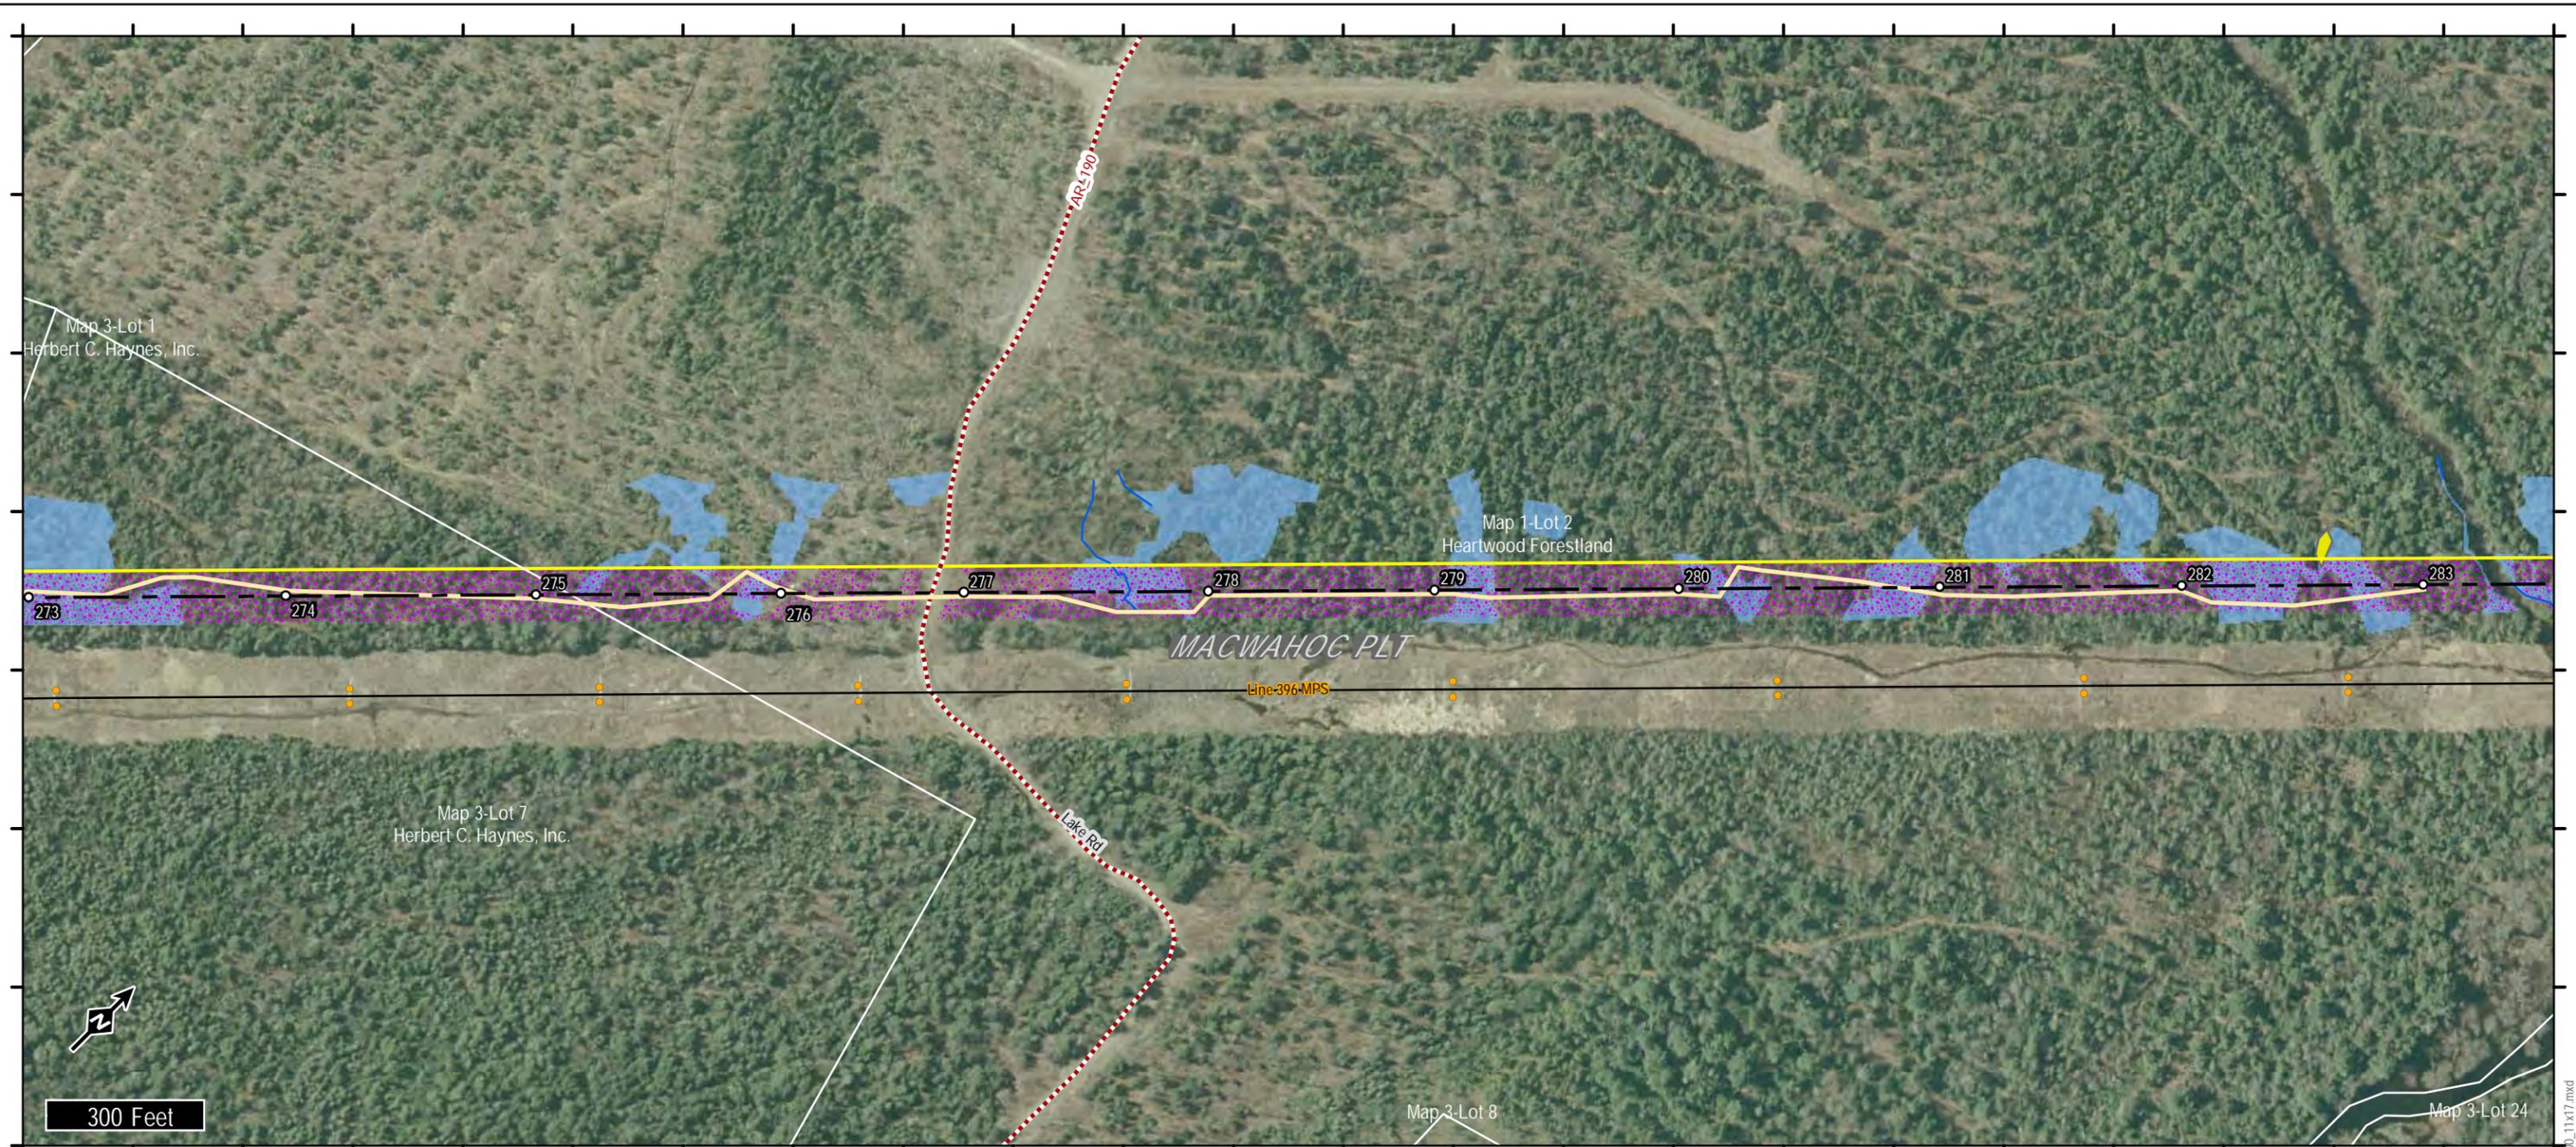

LEGEND

- Proposed Transmission Corridor
- Proposed Transmission Centerline
- Existing Project Substation
- Proposed Substation
- Existing Non-project Substation
- Existing Transmission Structure
- Existing Transmission Line
- Proposed ROW Access
- Proposed Off-ROW Access
- Proposed Area of Tree Clearing
- Property Boundary

Natural Resources

- Rare Plant Location
- Stream
- Wetland
- Vernal Pool
- Significant Vernal Pool
- Significant Vernal Pool Habitat (250')

Maine GenLead, LLC

Oakfield Project





Page 26 of 64

14 Gabriel Dr.
Augusta, ME 04330

TRC

Created:
5/20/2011

Rev.	Revision	Date
0	Issued For Permit	8/27/2010
1	Re-issued for Permit	5/20/2011

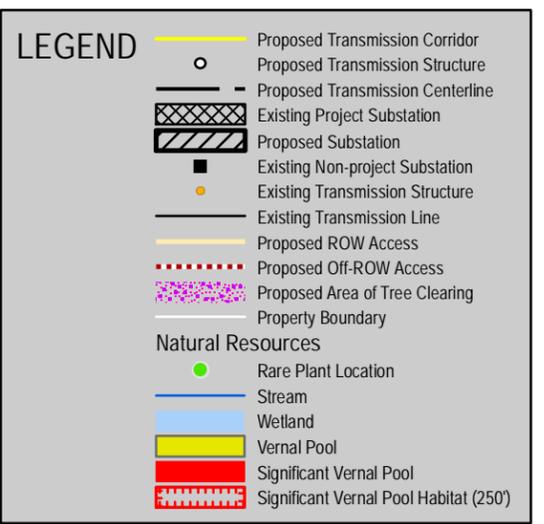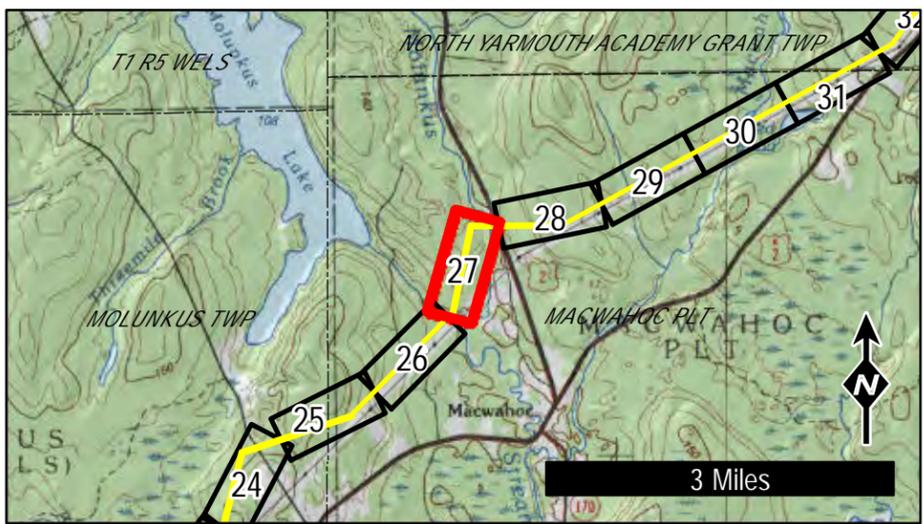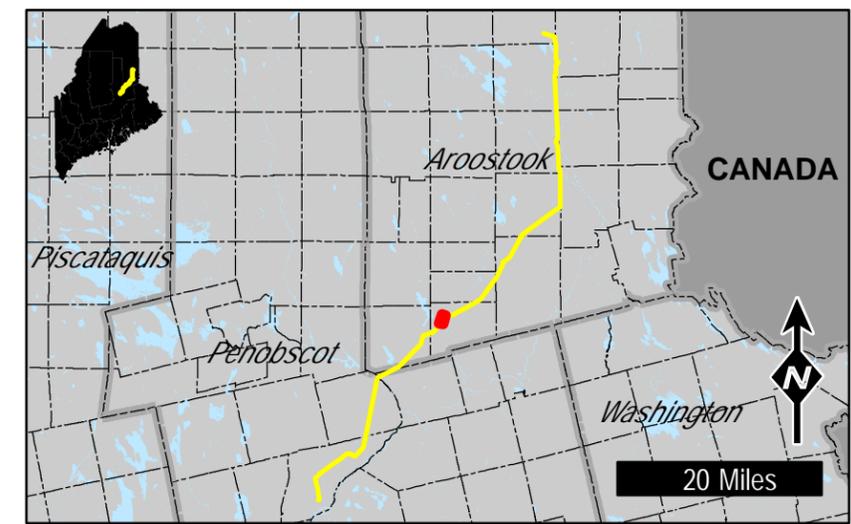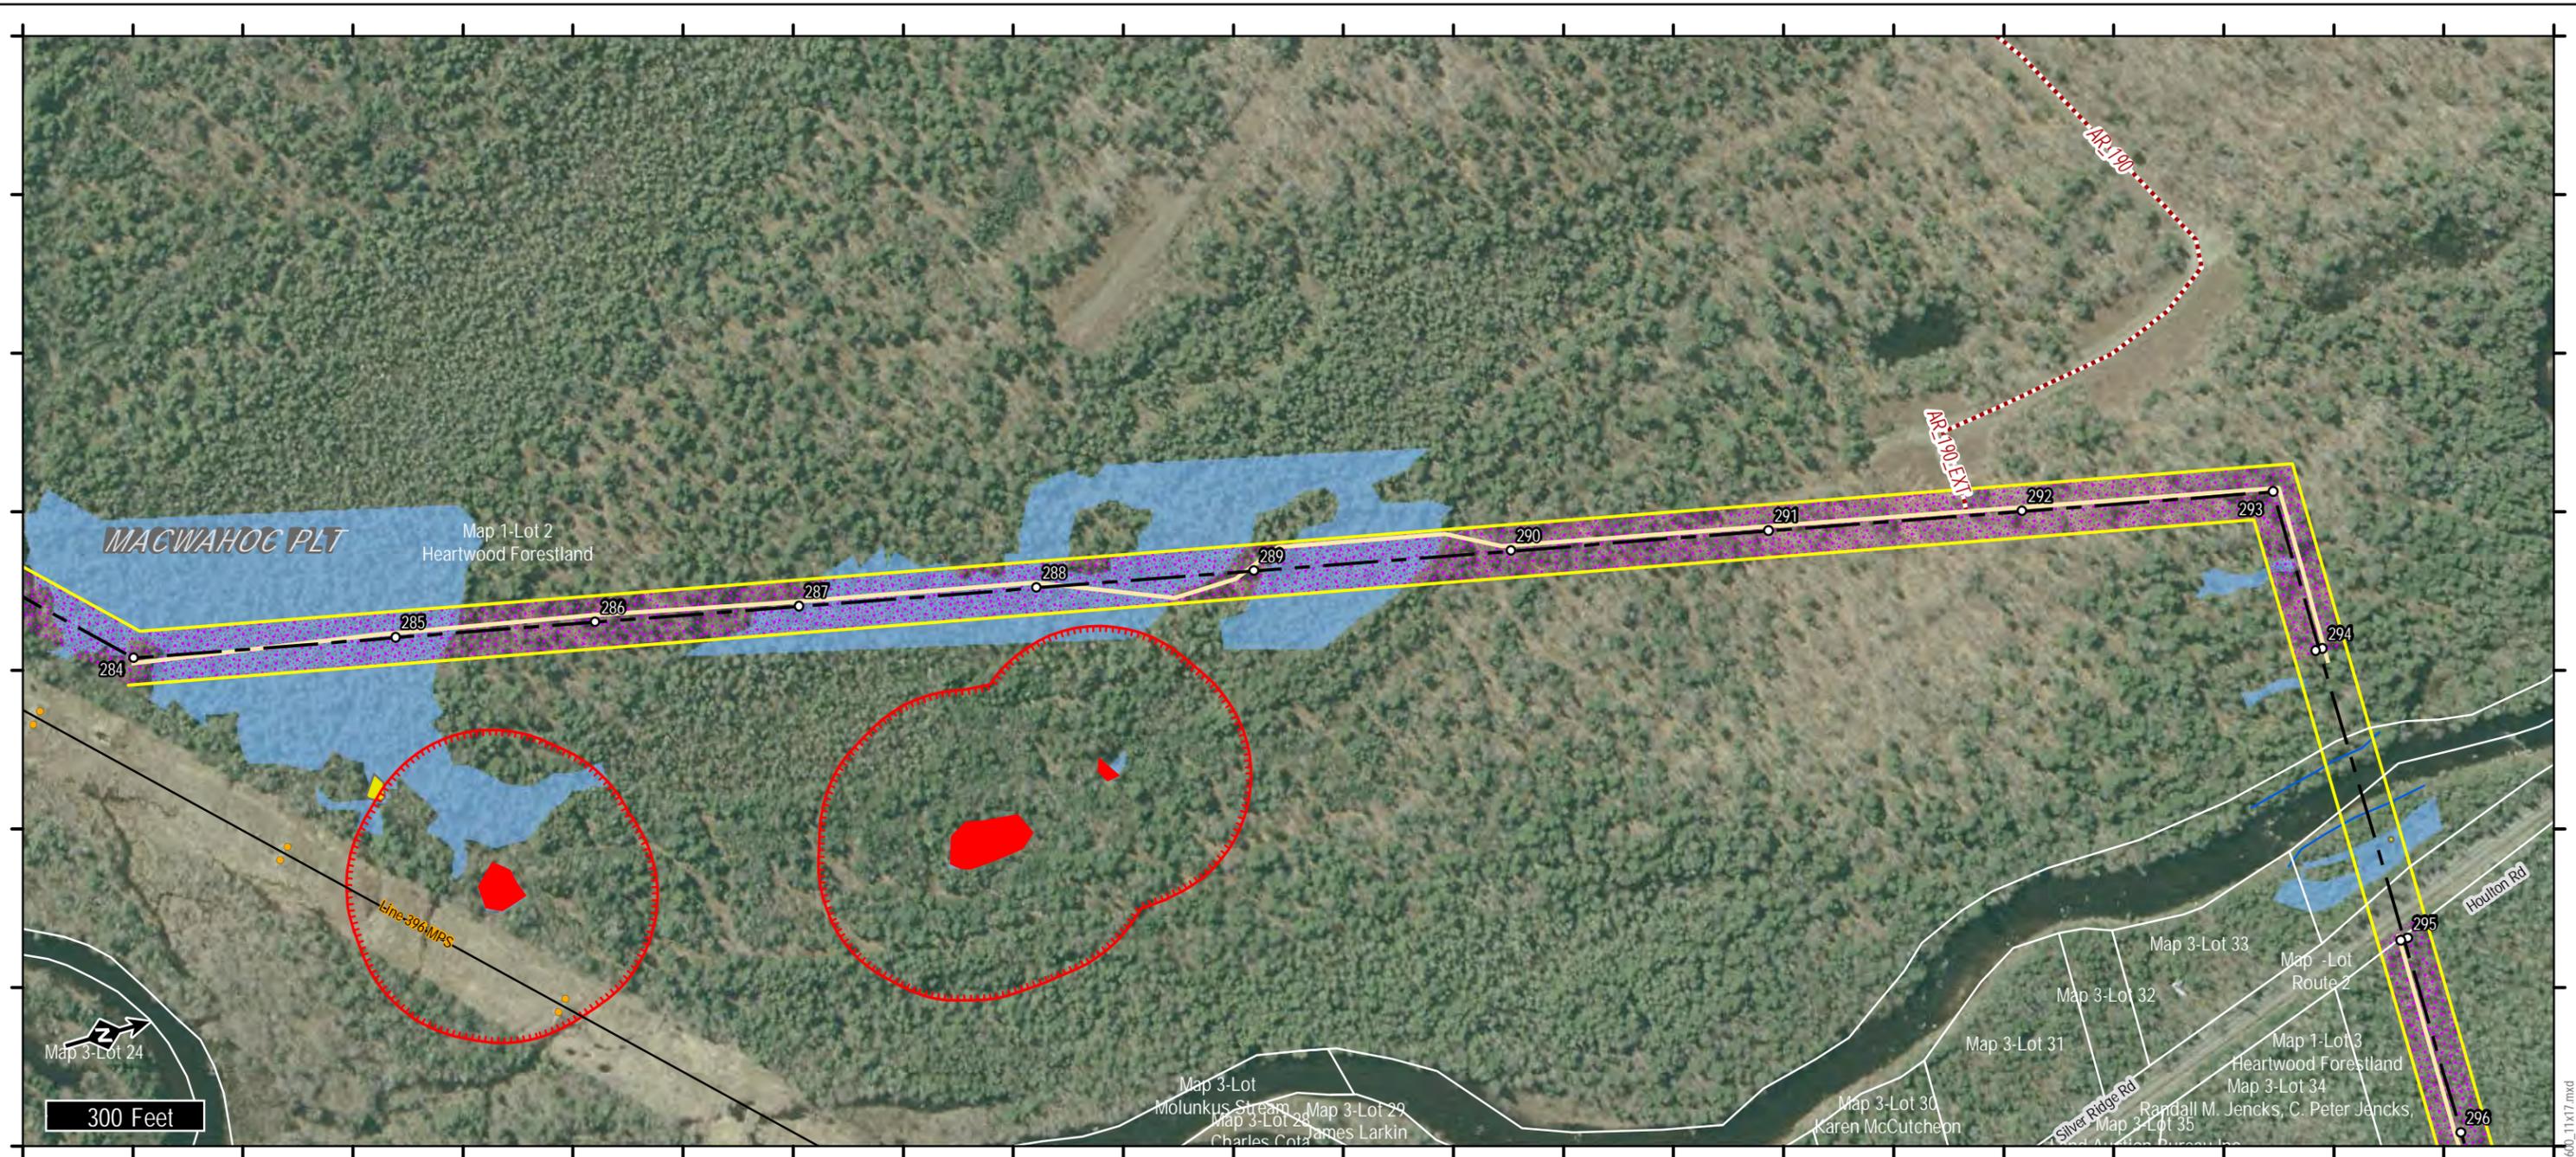




Maine GenLead, LLC
Oakfield Project
 Page 27 of 64

14 Gabriel Dr.
 Augusta, ME 04330

TRC

Created:
5/20/2011

Rev.	Revision	Date
0	Issued For Permit	8/27/2010
1	Re-issued for Permit	5/20/2011

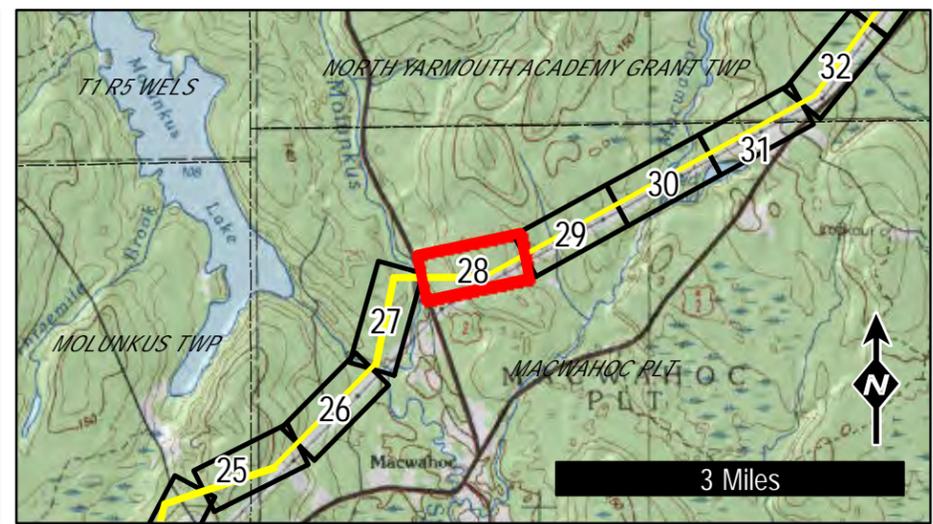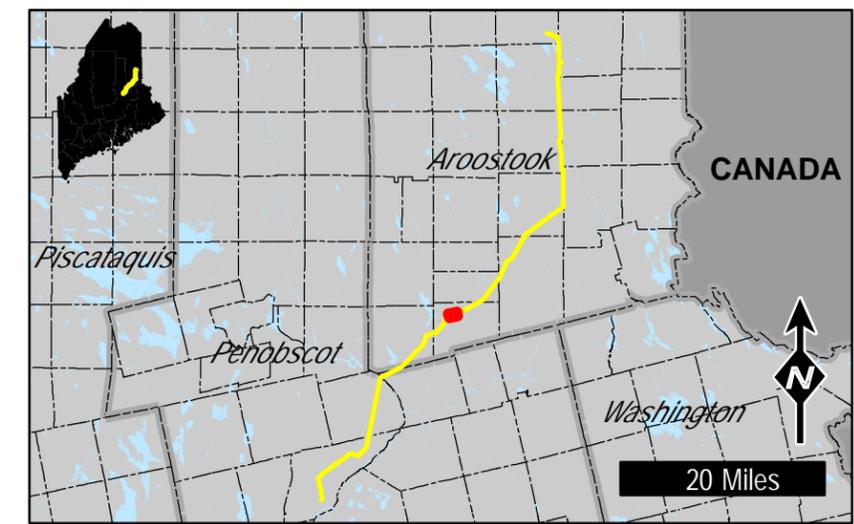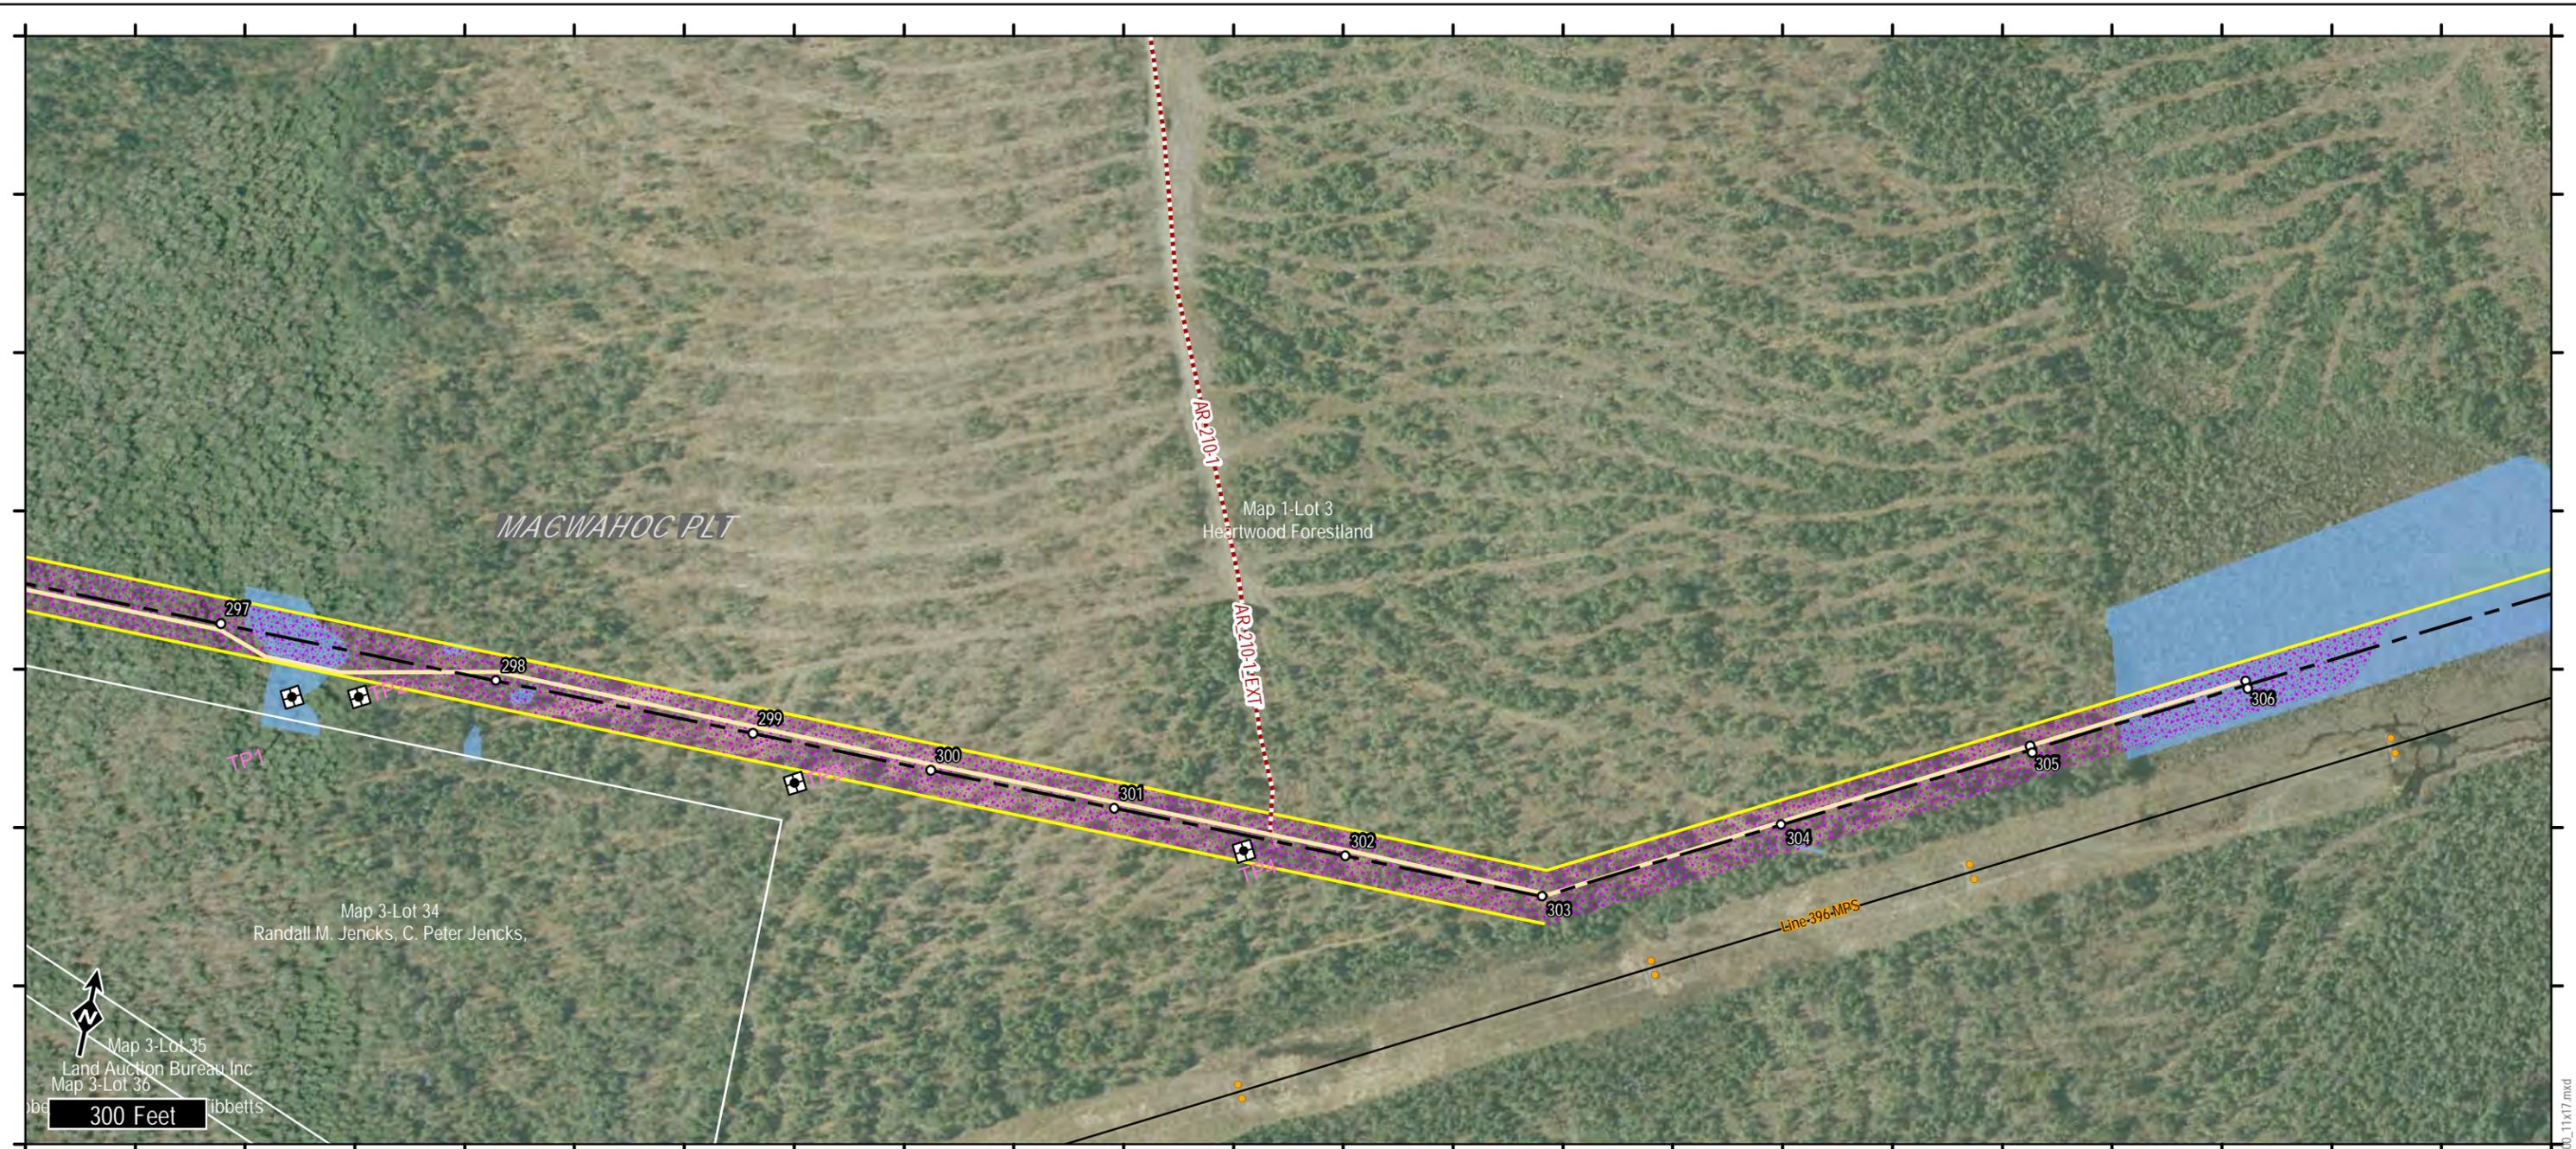

LEGEND

- Proposed Transmission Corridor
- Proposed Transmission Centerline
- Existing Project Substation
- Proposed Substation
- Existing Non-project Substation
- Existing Transmission Structure
- Existing Transmission Line
- Proposed ROW Access
- Proposed Off-ROW Access
- Proposed Area of Tree Clearing
- Property Boundary

Natural Resources

- Rare Plant Location
- Stream
- Wetland
- Vernal Pool
- Significant Vernal Pool
- Significant Vernal Pool Habitat (250')



Maine GenLead, LLC
Oakfield Project
 Page 28 of 64

14 Gabriel Dr.
 Augusta, ME 04330

TRC

Created:
5/20/2011

Rev.	Revision	Date
0	Issued For Permit	8/27/2010
1	Re-issued for Permit	5/20/2011

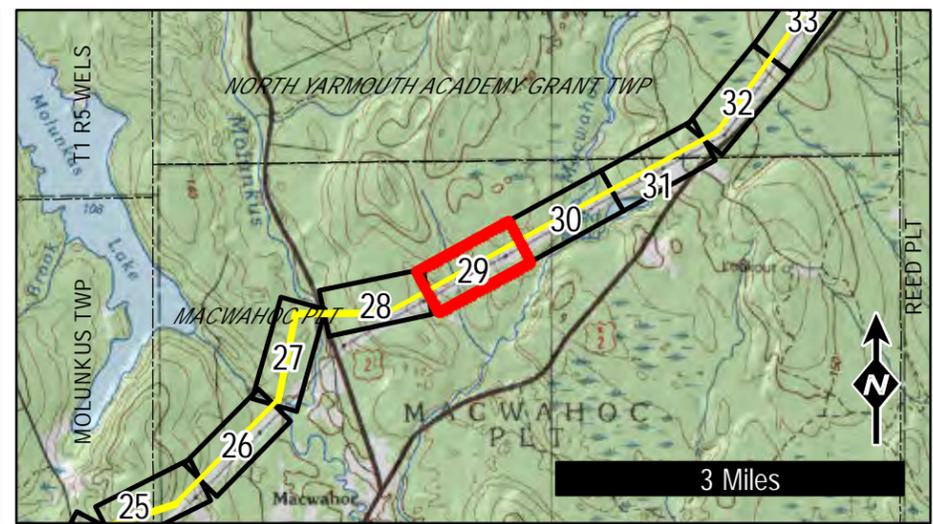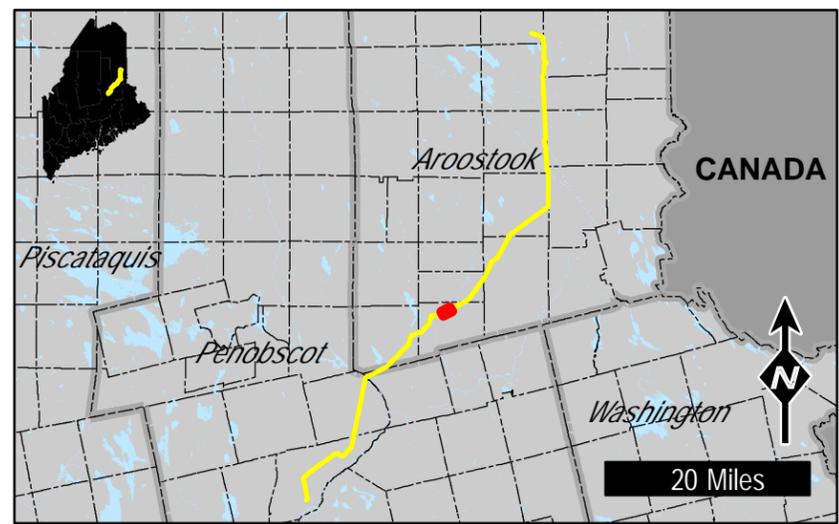

LEGEND

- Proposed Transmission Corridor
- Proposed Transmission Centerline
- Existing Project Substation
- Proposed Substation
- Existing Non-project Substation
- Existing Transmission Structure
- Existing Transmission Line
- Proposed ROW Access
- Proposed Off-ROW Access
- Proposed Area of Tree Clearing
- Property Boundary

Natural Resources

- Rare Plant Location
- Stream
- Wetland
- Vernal Pool
- Significant Vernal Pool
- Significant Vernal Pool Habitat (250')

Maine GenLead, LLC

Oakfield Project

Page 29 of 64




14 Gabriel Dr.
Augusta, ME 04330

TRC

Created:
5/20/2011

Rev.	Revision	Date
0	Issued For Permit	8/27/2010
1	Re-issued for Permit	5/20/2011

S:\Projects\TRCAugusta\169003-First_Wind_Oakfield\OXD\Oakfield_Project_Area_Strip_Map_3600_11x17.mxd

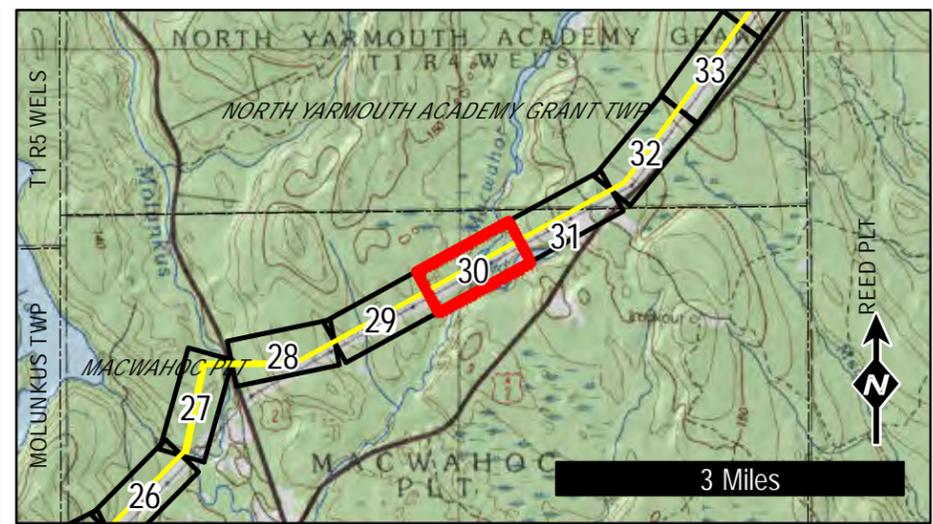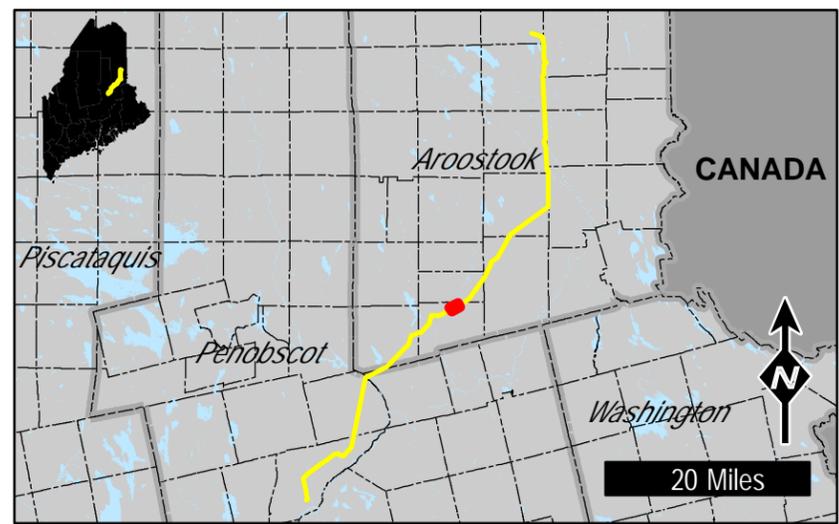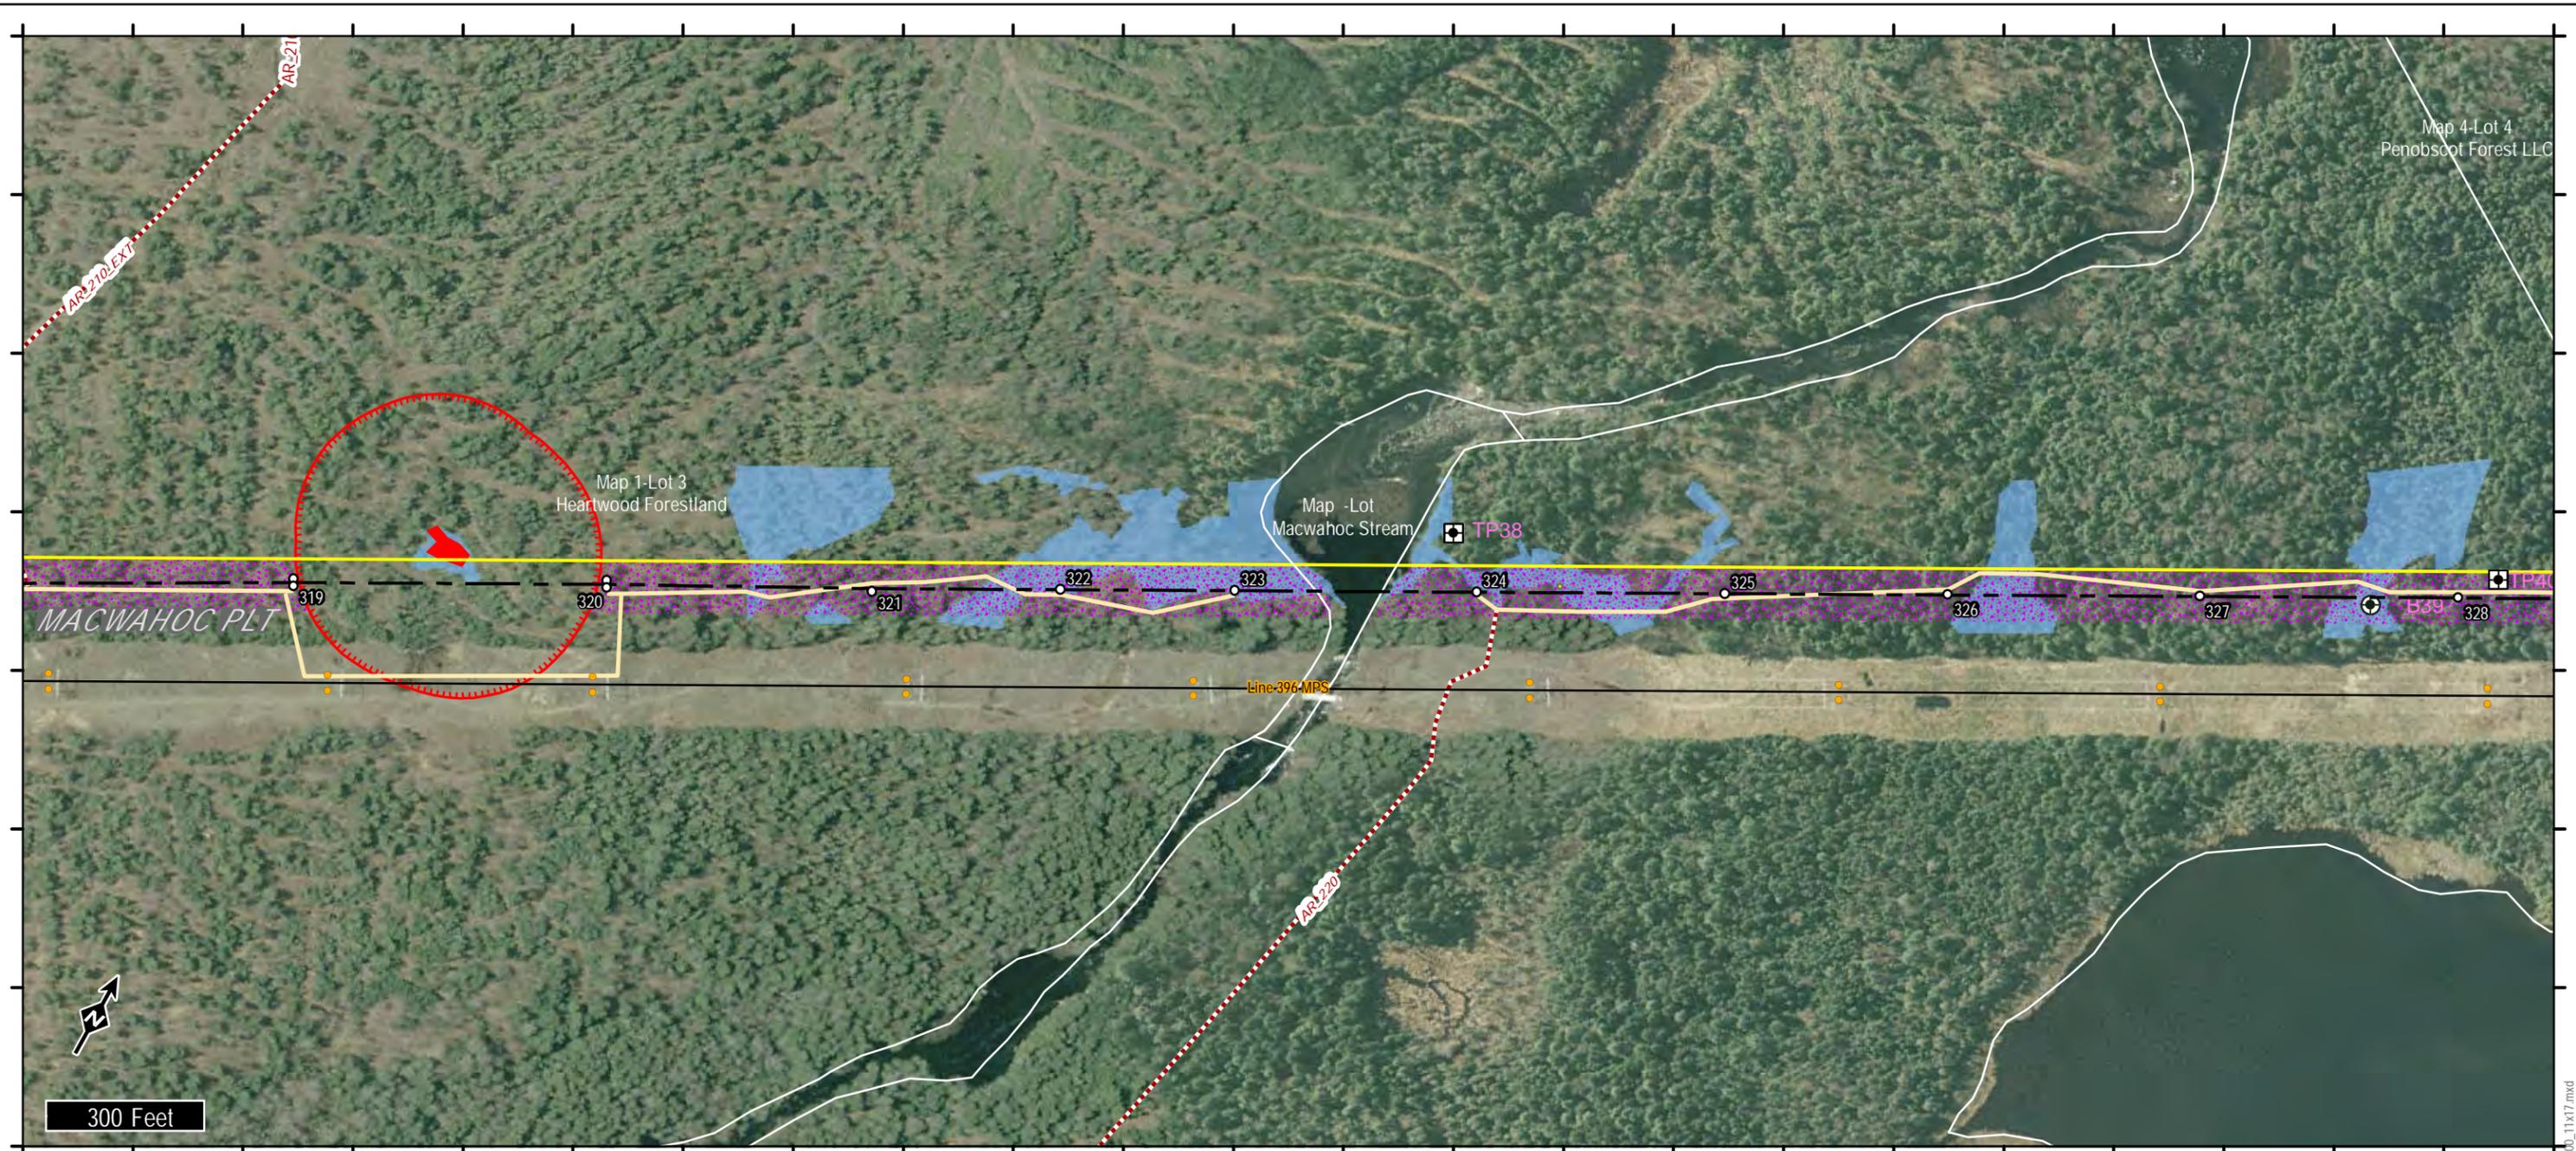

LEGEND

- Proposed Transmission Corridor
- Proposed Transmission Centerline
- Existing Project Substation
- Proposed Substation
- Existing Non-project Substation
- Existing Transmission Structure
- Existing Transmission Line
- Proposed ROW Access
- Proposed Off-ROW Access
- Proposed Area of Tree Clearing
- Property Boundary

Natural Resources

- Rare Plant Location
- Stream
- Wetland
- Vernal Pool
- Significant Vernal Pool
- Significant Vernal Pool Habitat (250')

Maine GenLead, LLC

Oakfield Project




Page 30 of 64

14 Gabriel Dr.
Augusta, ME 04330

TRC

Created:
5/20/2011

Rev.	Revision	Date
0	Issued For Permit	8/27/2010
1	Re-issued for Permit	5/20/2011

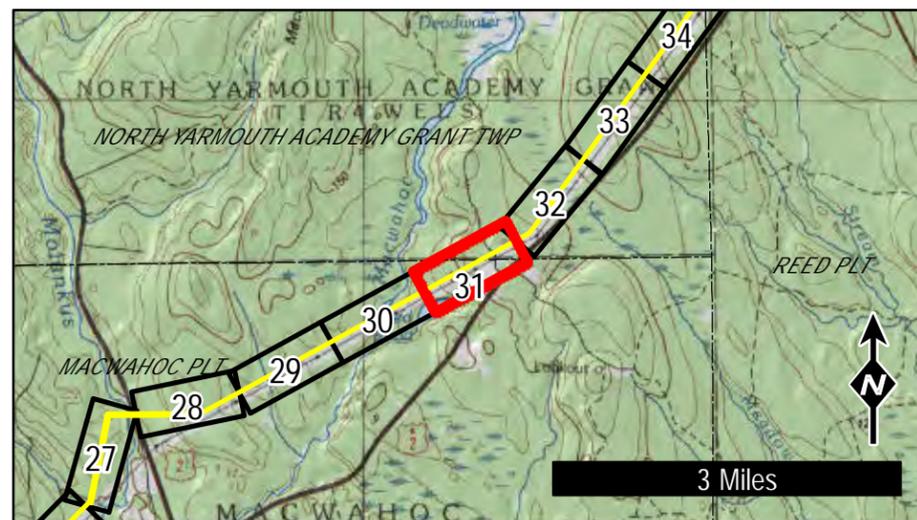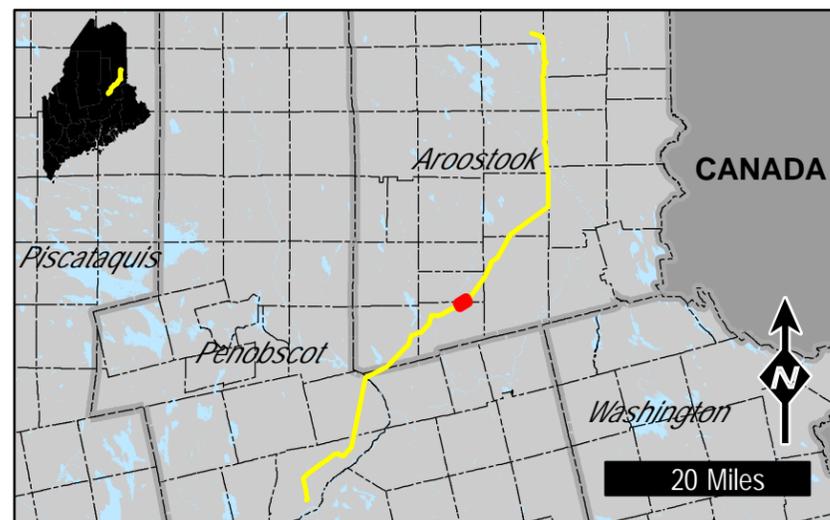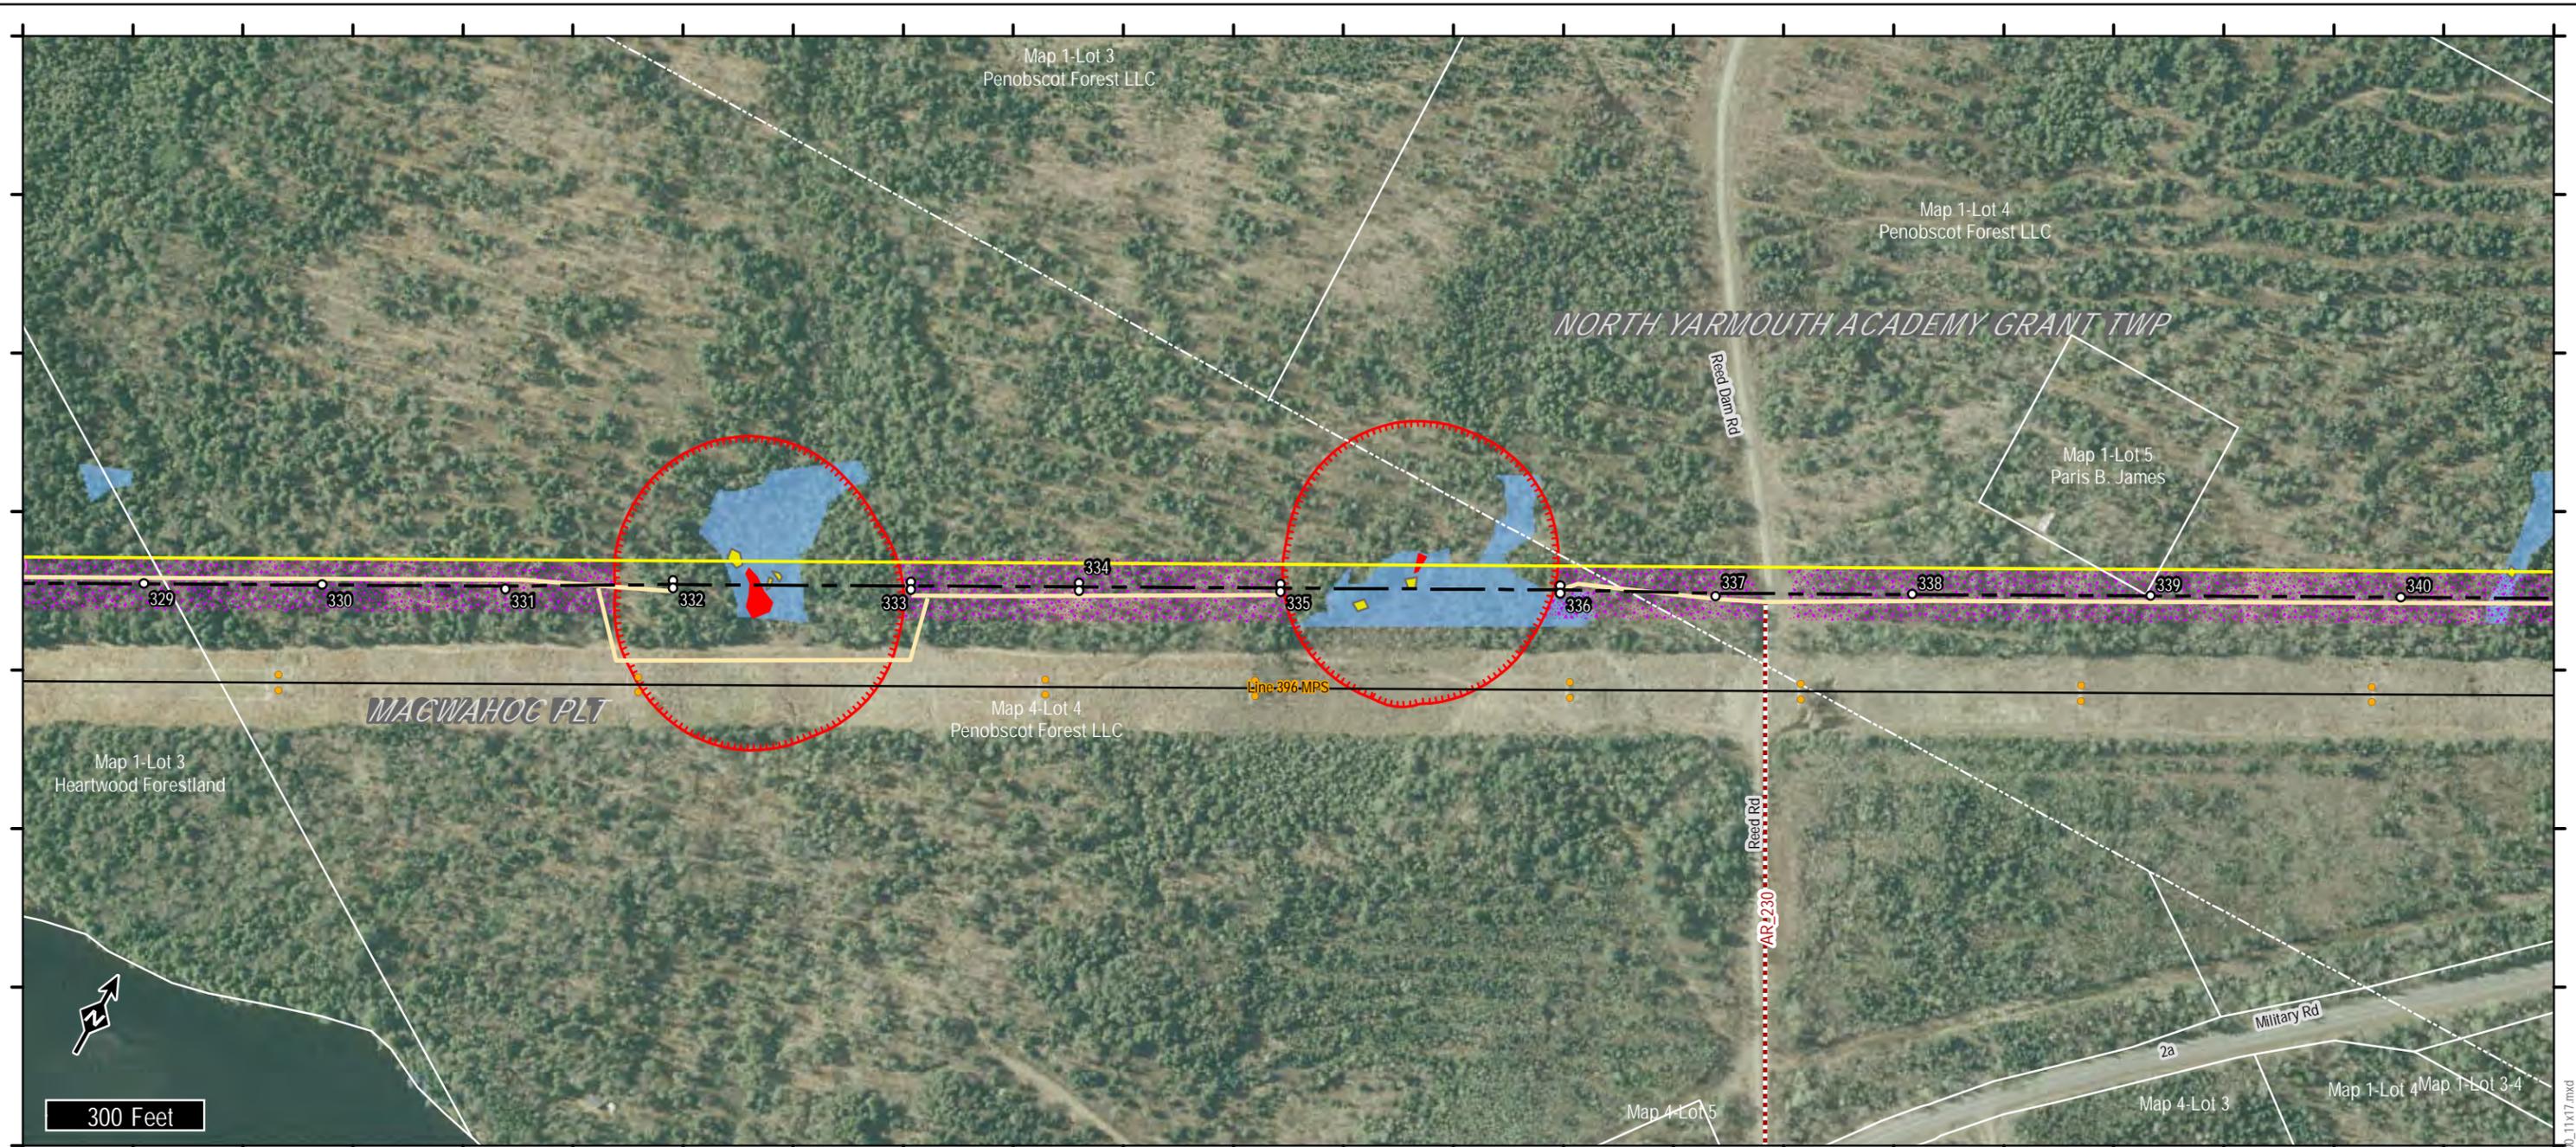

LEGEND

- Proposed Transmission Corridor
- Proposed Transmission Structure
- Proposed Transmission Centerline
- Existing Project Substation
- Proposed Substation
- Existing Non-project Substation
- Existing Transmission Structure
- Existing Transmission Line
- Proposed ROW Access
- Proposed Off-ROW Access
- Proposed Area of Tree Clearing
- Property Boundary
- Natural Resources**
- Rare Plant Location
- Stream
- Wetland
- Vernal Pool
- Significant Vernal Pool
- Significant Vernal Pool Habitat (250')




Maine GenLead, LLC
Oakfield Project
 Page 31 of 64

14 Gabriel Dr.
 Augusta, ME 04330

TRC

Created:
5/20/2011

Rev.	Revision	Date
0	Issued For Permit	8/27/2010
1	Re-issued for Permit	5/20/2011

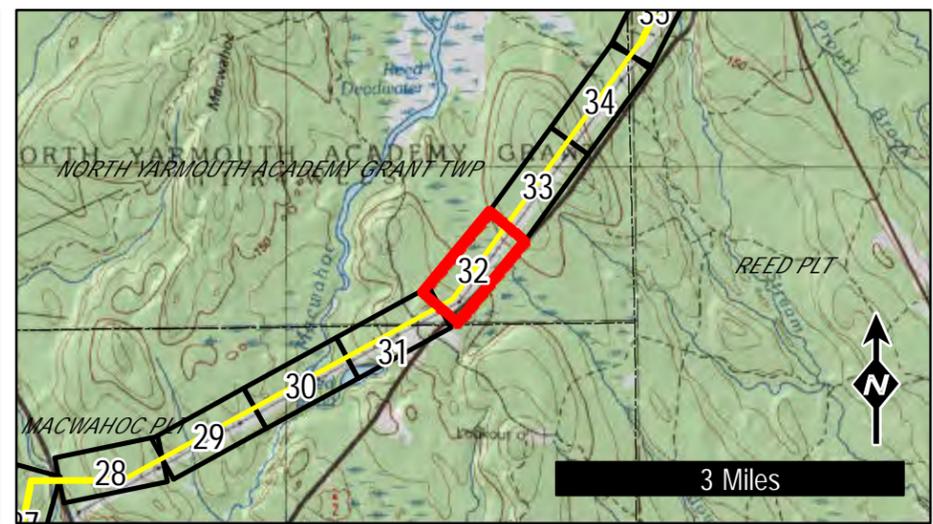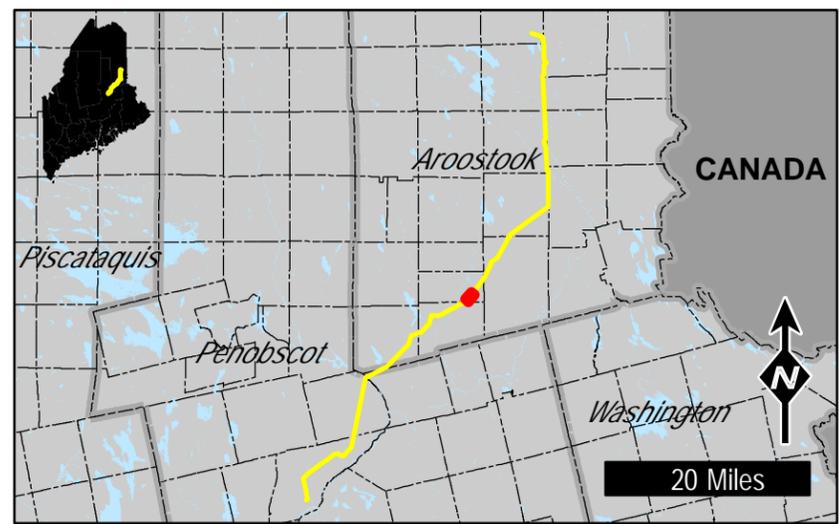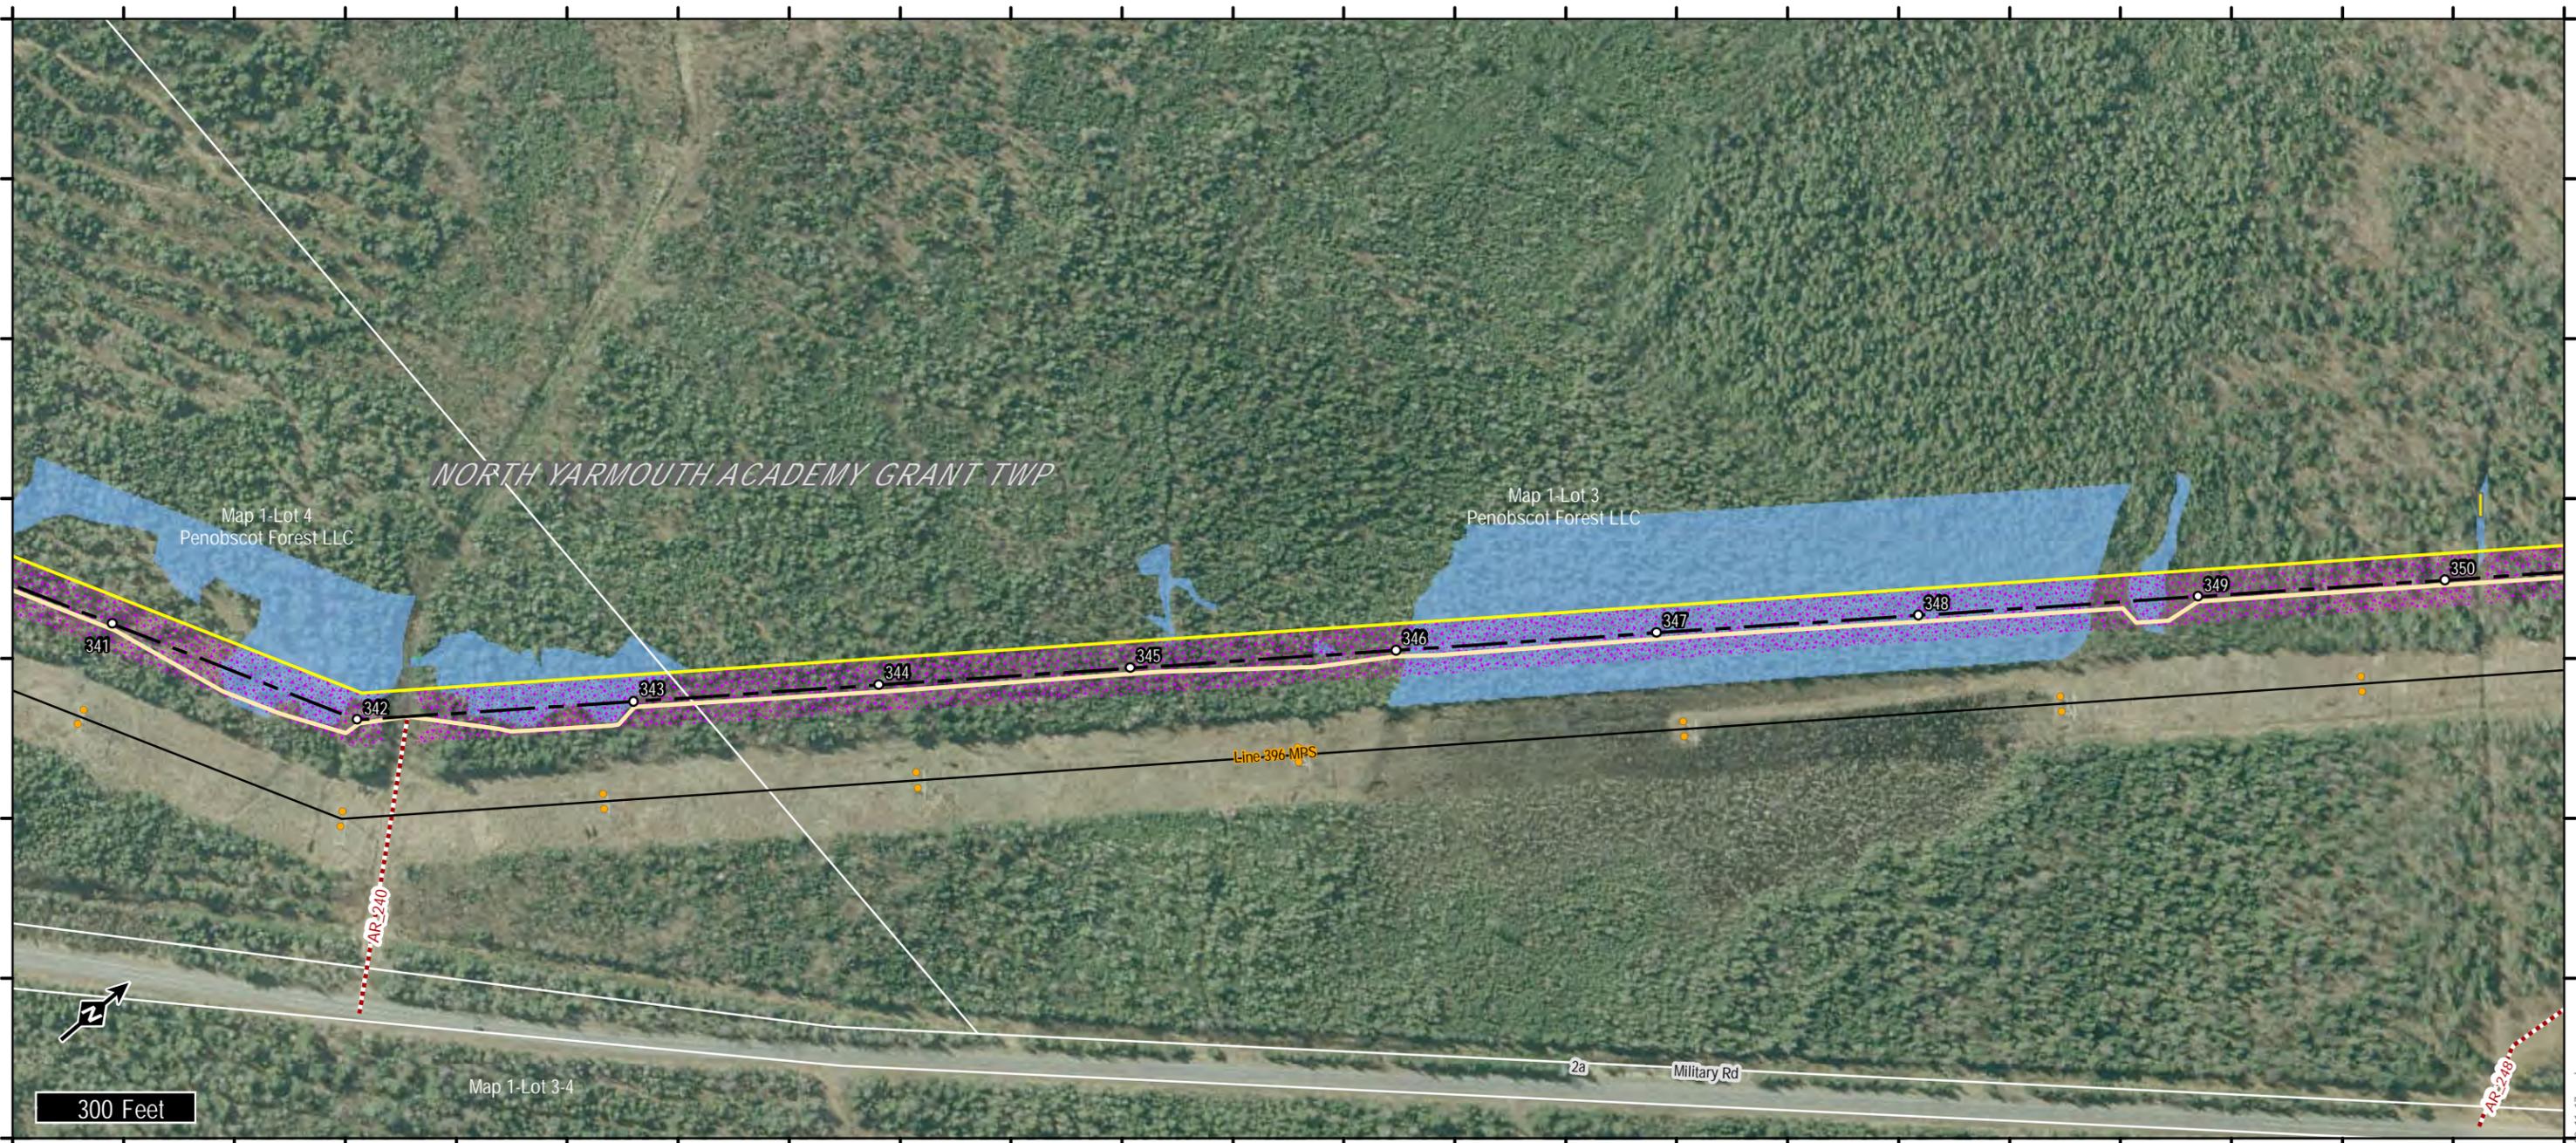

LEGEND

- Proposed Transmission Corridor
- Proposed Transmission Centerline
- Existing Project Substation
- Proposed Substation
- Existing Non-project Substation
- Existing Transmission Structure
- Existing Transmission Line
- Proposed ROW Access
- Proposed Off-ROW Access
- Proposed Area of Tree Clearing
- Property Boundary

Natural Resources

- Rare Plant Location
- Stream
- Wetland
- Vernal Pool
- Significant Vernal Pool
- Significant Vernal Pool Habitat (250')

Maine GenLead, LLC

Oakfield Project




Page 32 of 64

14 Gabriel Dr.
Augusta, ME 04330

TRC

Created:
5/20/2011

Rev.	Revision	Date
0	Issued For Permit	8/27/2010
1	Re-issued for Permit	5/20/2011

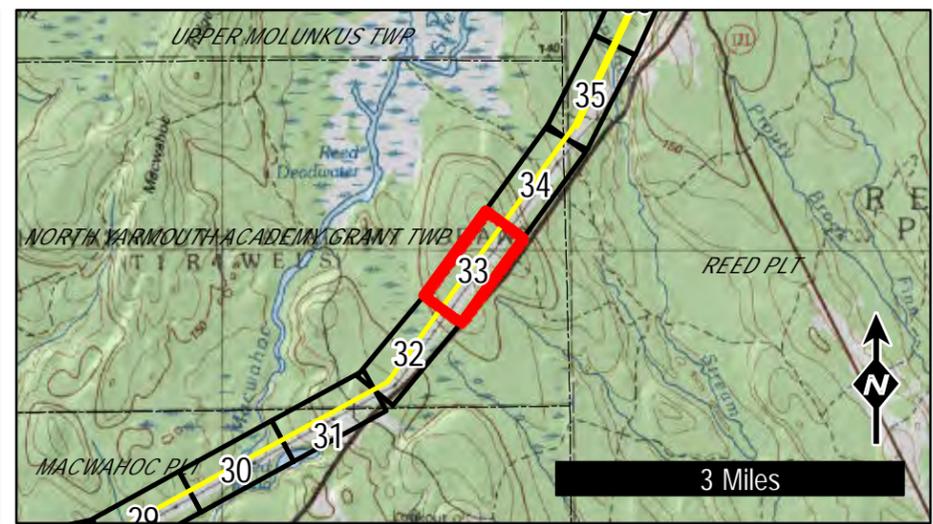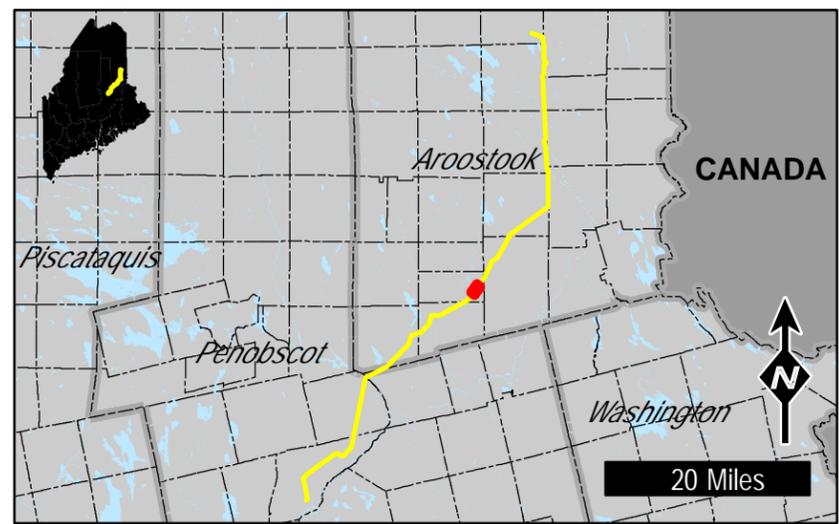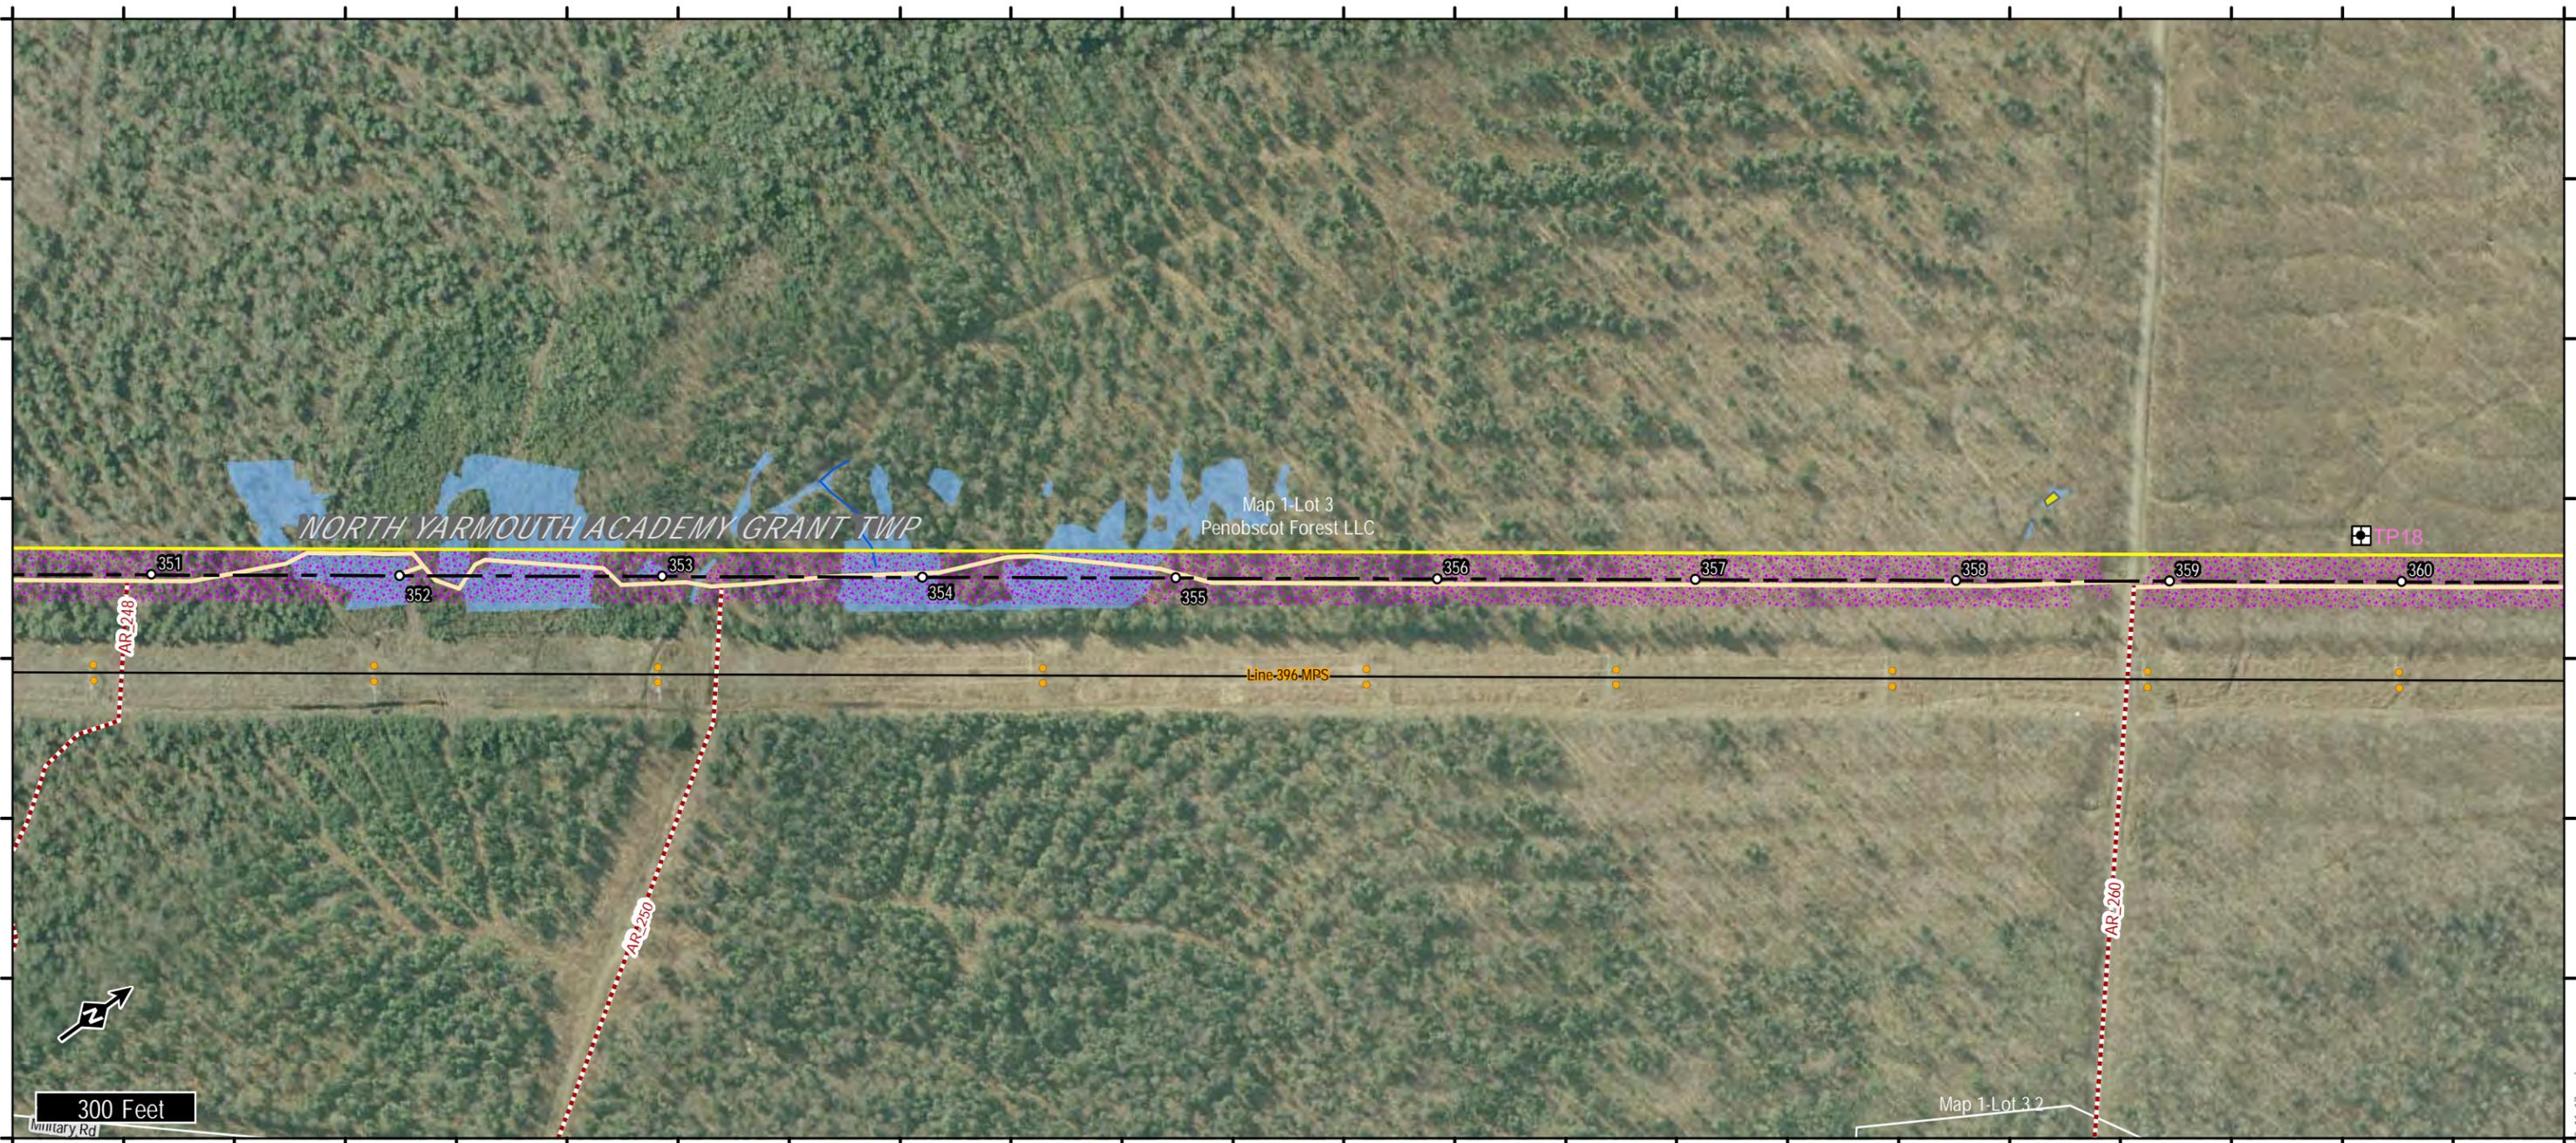

LEGEND

- Proposed Transmission Corridor
- Proposed Transmission Centerline
- Existing Project Substation
- Proposed Substation
- Existing Non-project Substation
- Existing Transmission Structure
- Existing Transmission Line
- Proposed ROW Access
- Proposed Off-ROW Access
- Proposed Area of Tree Clearing
- Property Boundary
- Natural Resources**
- Rare Plant Location
- Stream
- Wetland
- Vernal Pool
- Significant Vernal Pool
- Significant Vernal Pool Habitat (250')

Maine GenLead, LLC

Oakfield Project



Page 33 of 64

14 Gabriel Dr.
Augusta, ME 04330

TRC

Created:
5/20/2011

Rev.	Revision	Date
0	Issued For Permit	8/27/2010
1	Re-issued for Permit	5/20/2011

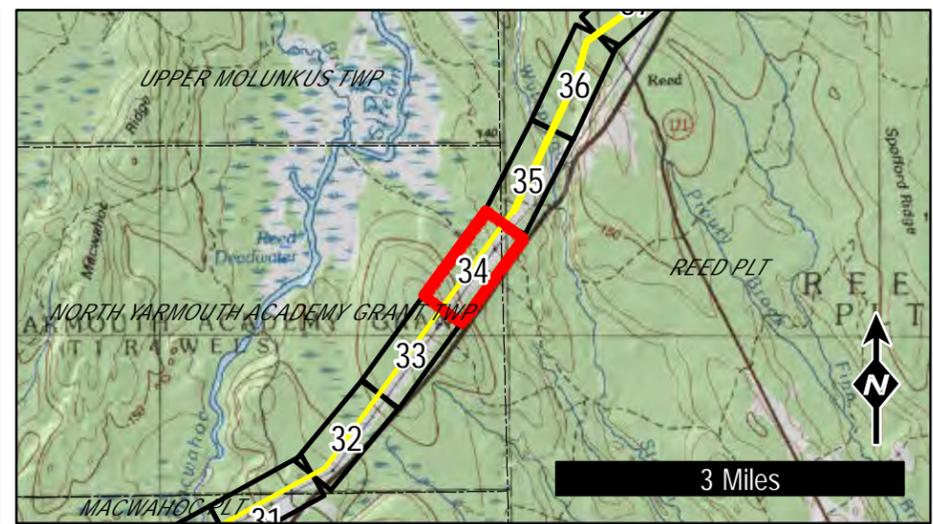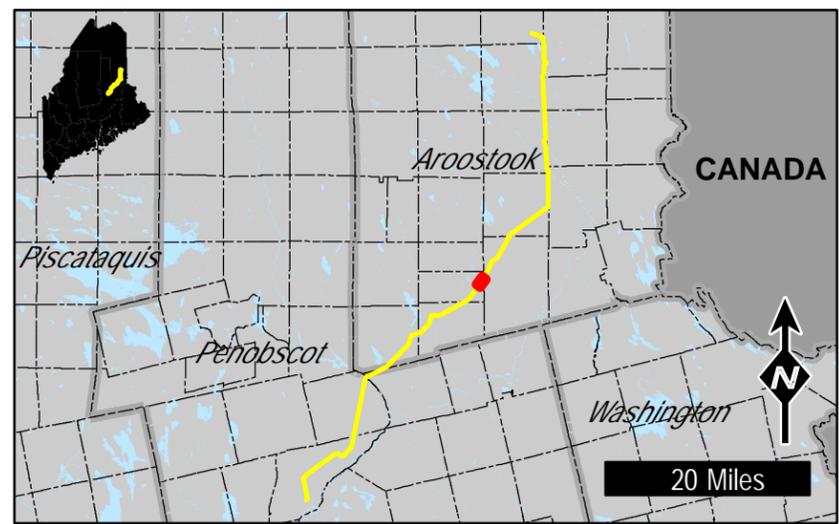

LEGEND

- Proposed Transmission Corridor
- Proposed Transmission Structure
- Proposed Transmission Centerline
- Existing Project Substation
- Proposed Substation
- Existing Non-project Substation
- Existing Transmission Structure
- Existing Transmission Line
- Proposed ROW Access
- Proposed Off-ROW Access
- Proposed Area of Tree Clearing
- Property Boundary

Natural Resources

- Rare Plant Location
- Stream
- Wetland
- Vernal Pool
- Significant Vernal Pool
- Significant Vernal Pool Habitat (250')

Maine GenLead, LLC

Oakfield Project

Page 34 of 64




14 Gabriel Dr.
Augusta, ME 04330

TRC

Created:
5/20/2011

Rev.	Revision	Date
0	Issued For Permit	8/27/2010
1	Re-issued for Permit	5/20/2011

S:\Projects\TRCAugusta\169003-First_Wind_Oakfield\Map\Oakfield_Project_Area_Strip_Map_3600_11x17.mxd

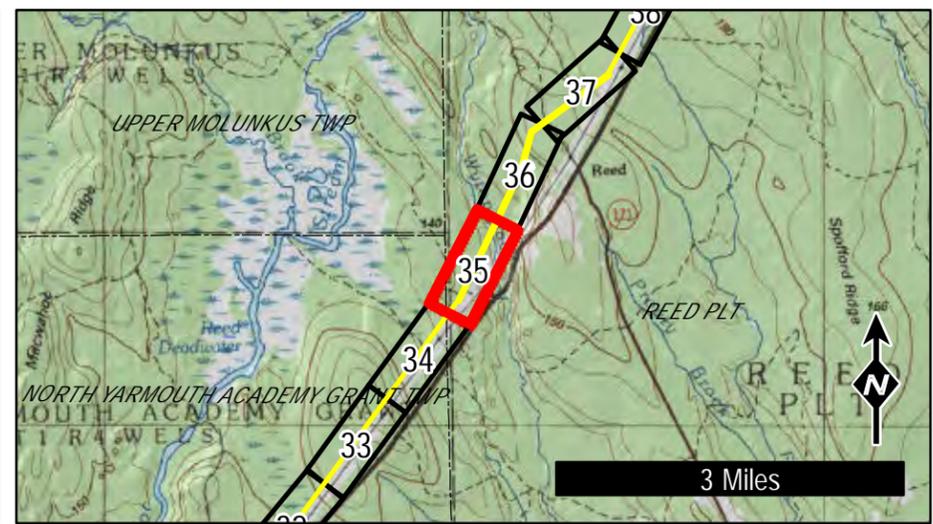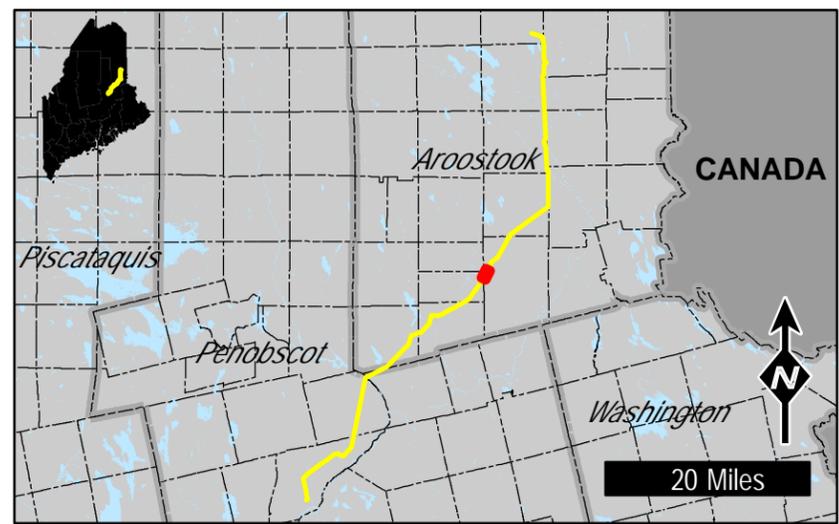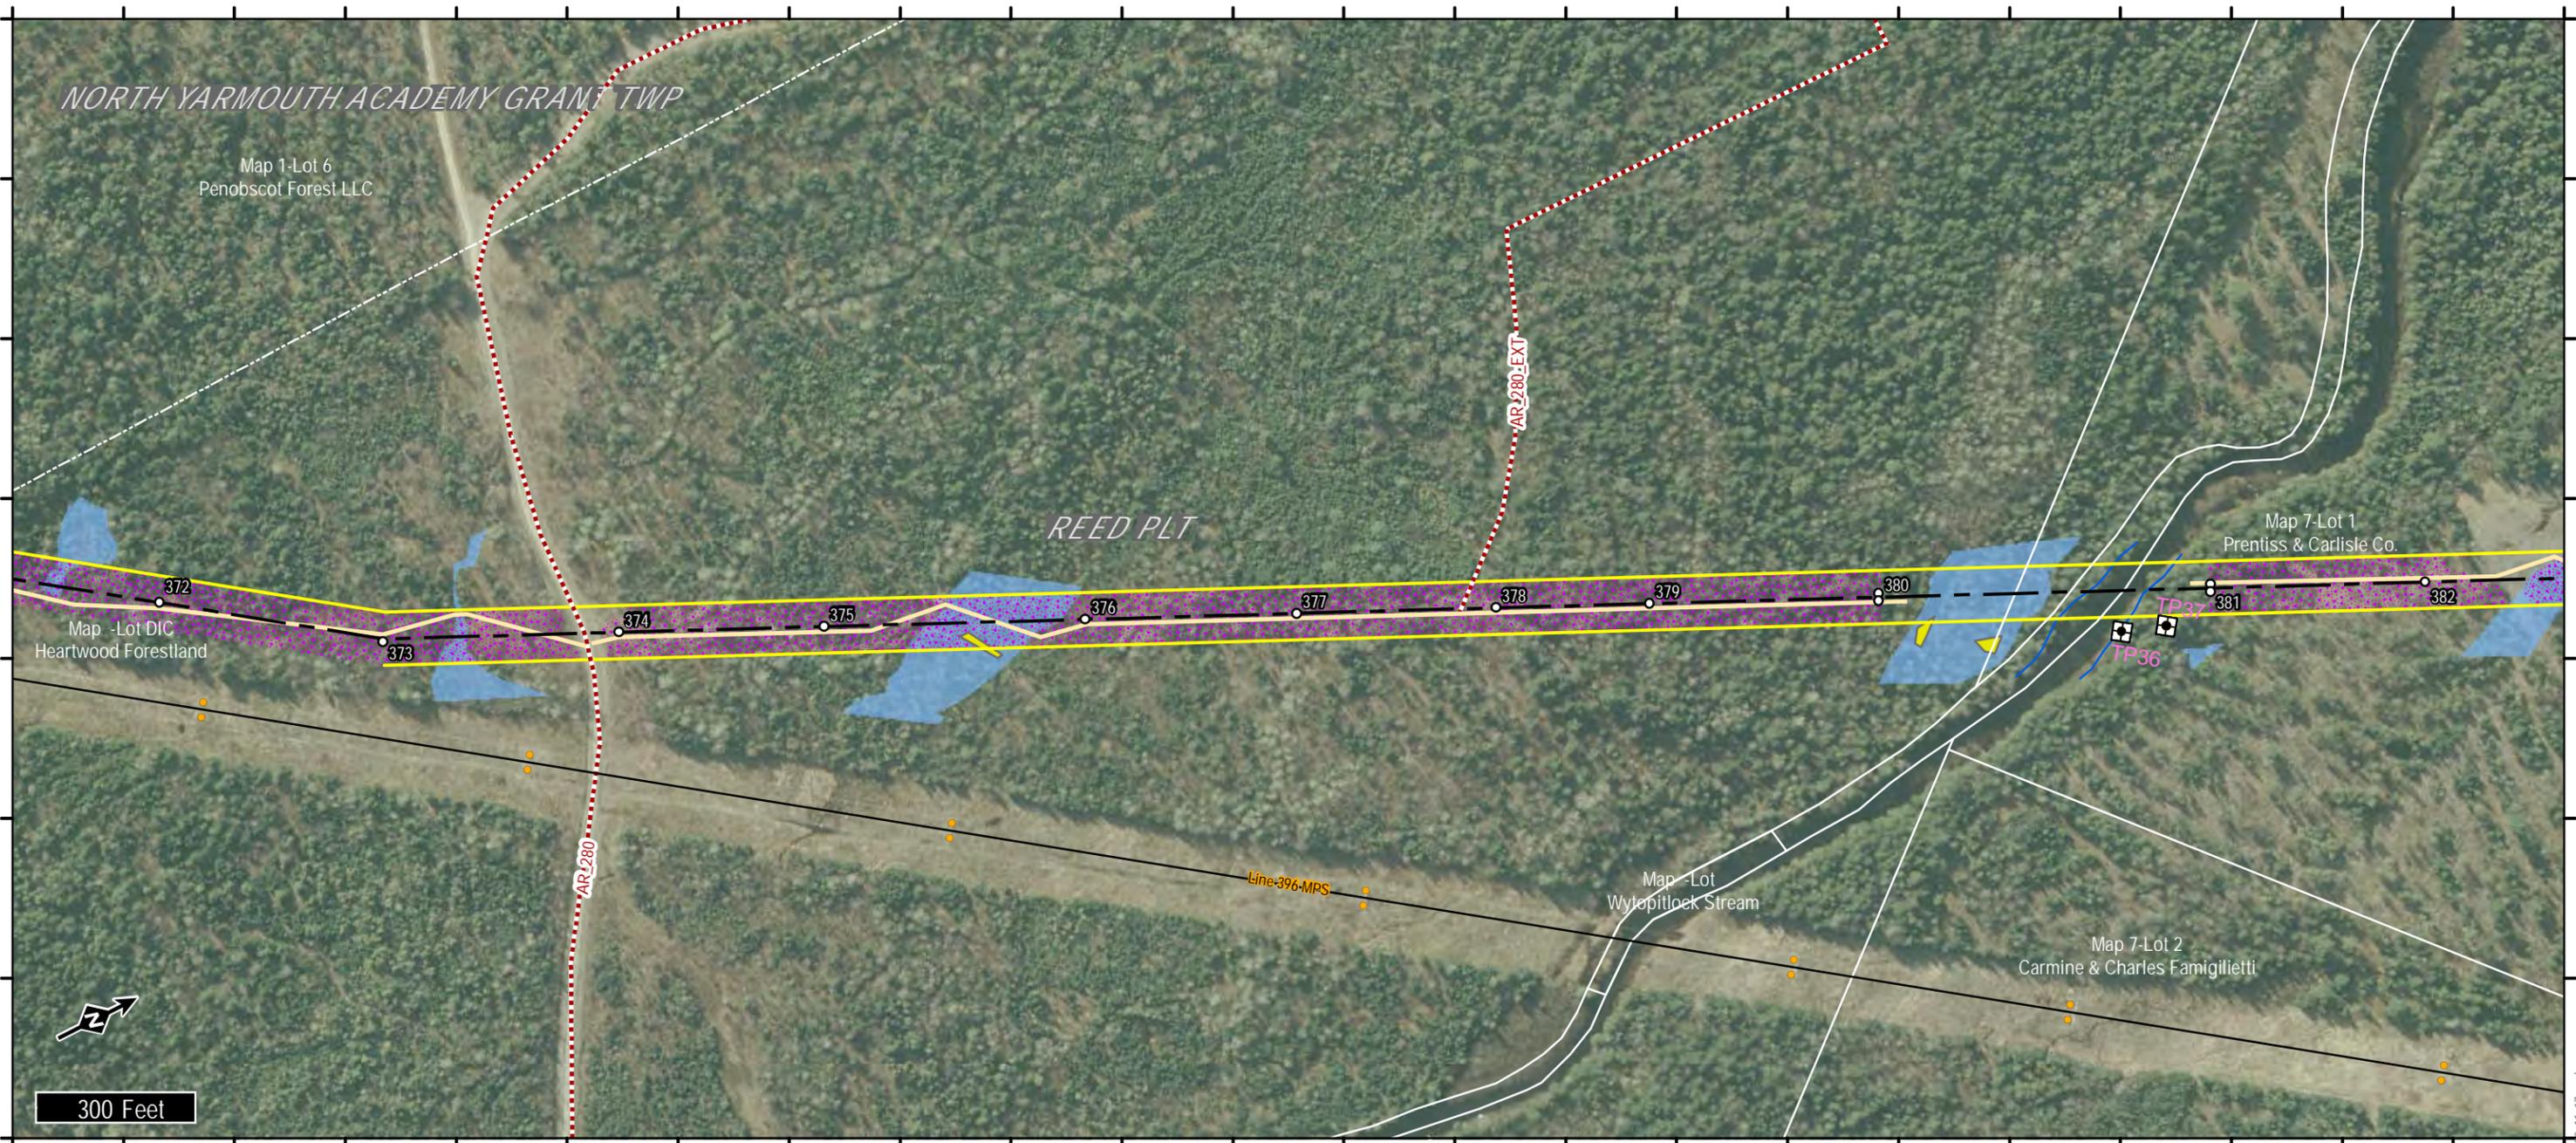

LEGEND

- Proposed Transmission Corridor
- Proposed Transmission Structure
- Proposed Transmission Centerline
- Existing Project Substation
- Proposed Substation
- Existing Non-project Substation
- Existing Transmission Structure
- Existing Transmission Line
- Proposed ROW Access
- Proposed Off-ROW Access
- Proposed Area of Tree Clearing
- Property Boundary

Natural Resources

- Rare Plant Location
- Stream
- Wetland
- Vernal Pool
- Significant Vernal Pool
- Significant Vernal Pool Habitat (250')

Maine GenLead, LLC

Oakfield Project

Page 35 of 64




14 Gabriel Dr.
Augusta, ME 04330

TRC

Created:
5/20/2011

Rev.	Revision	Date
0	Issued For Permit	8/27/2010
1	Re-issued for Permit	5/20/2011

S:\Projects\TRCAugusta\169003-First_Wind_Oakfield\Map_Oakfield_Project_Area_Strip_Map_3600_11x17.mxd

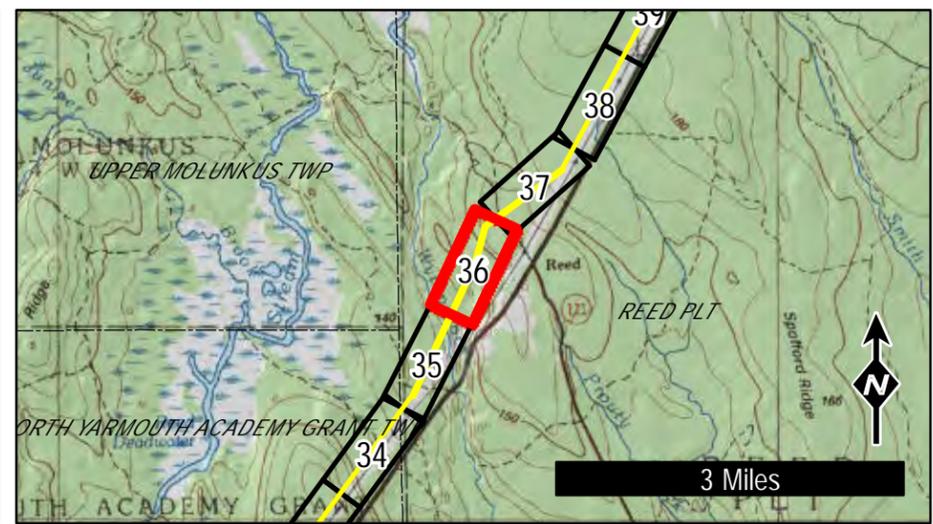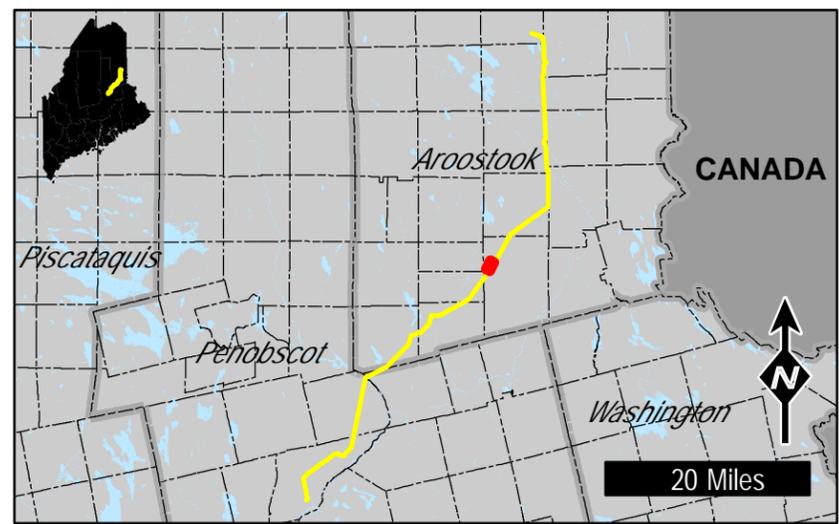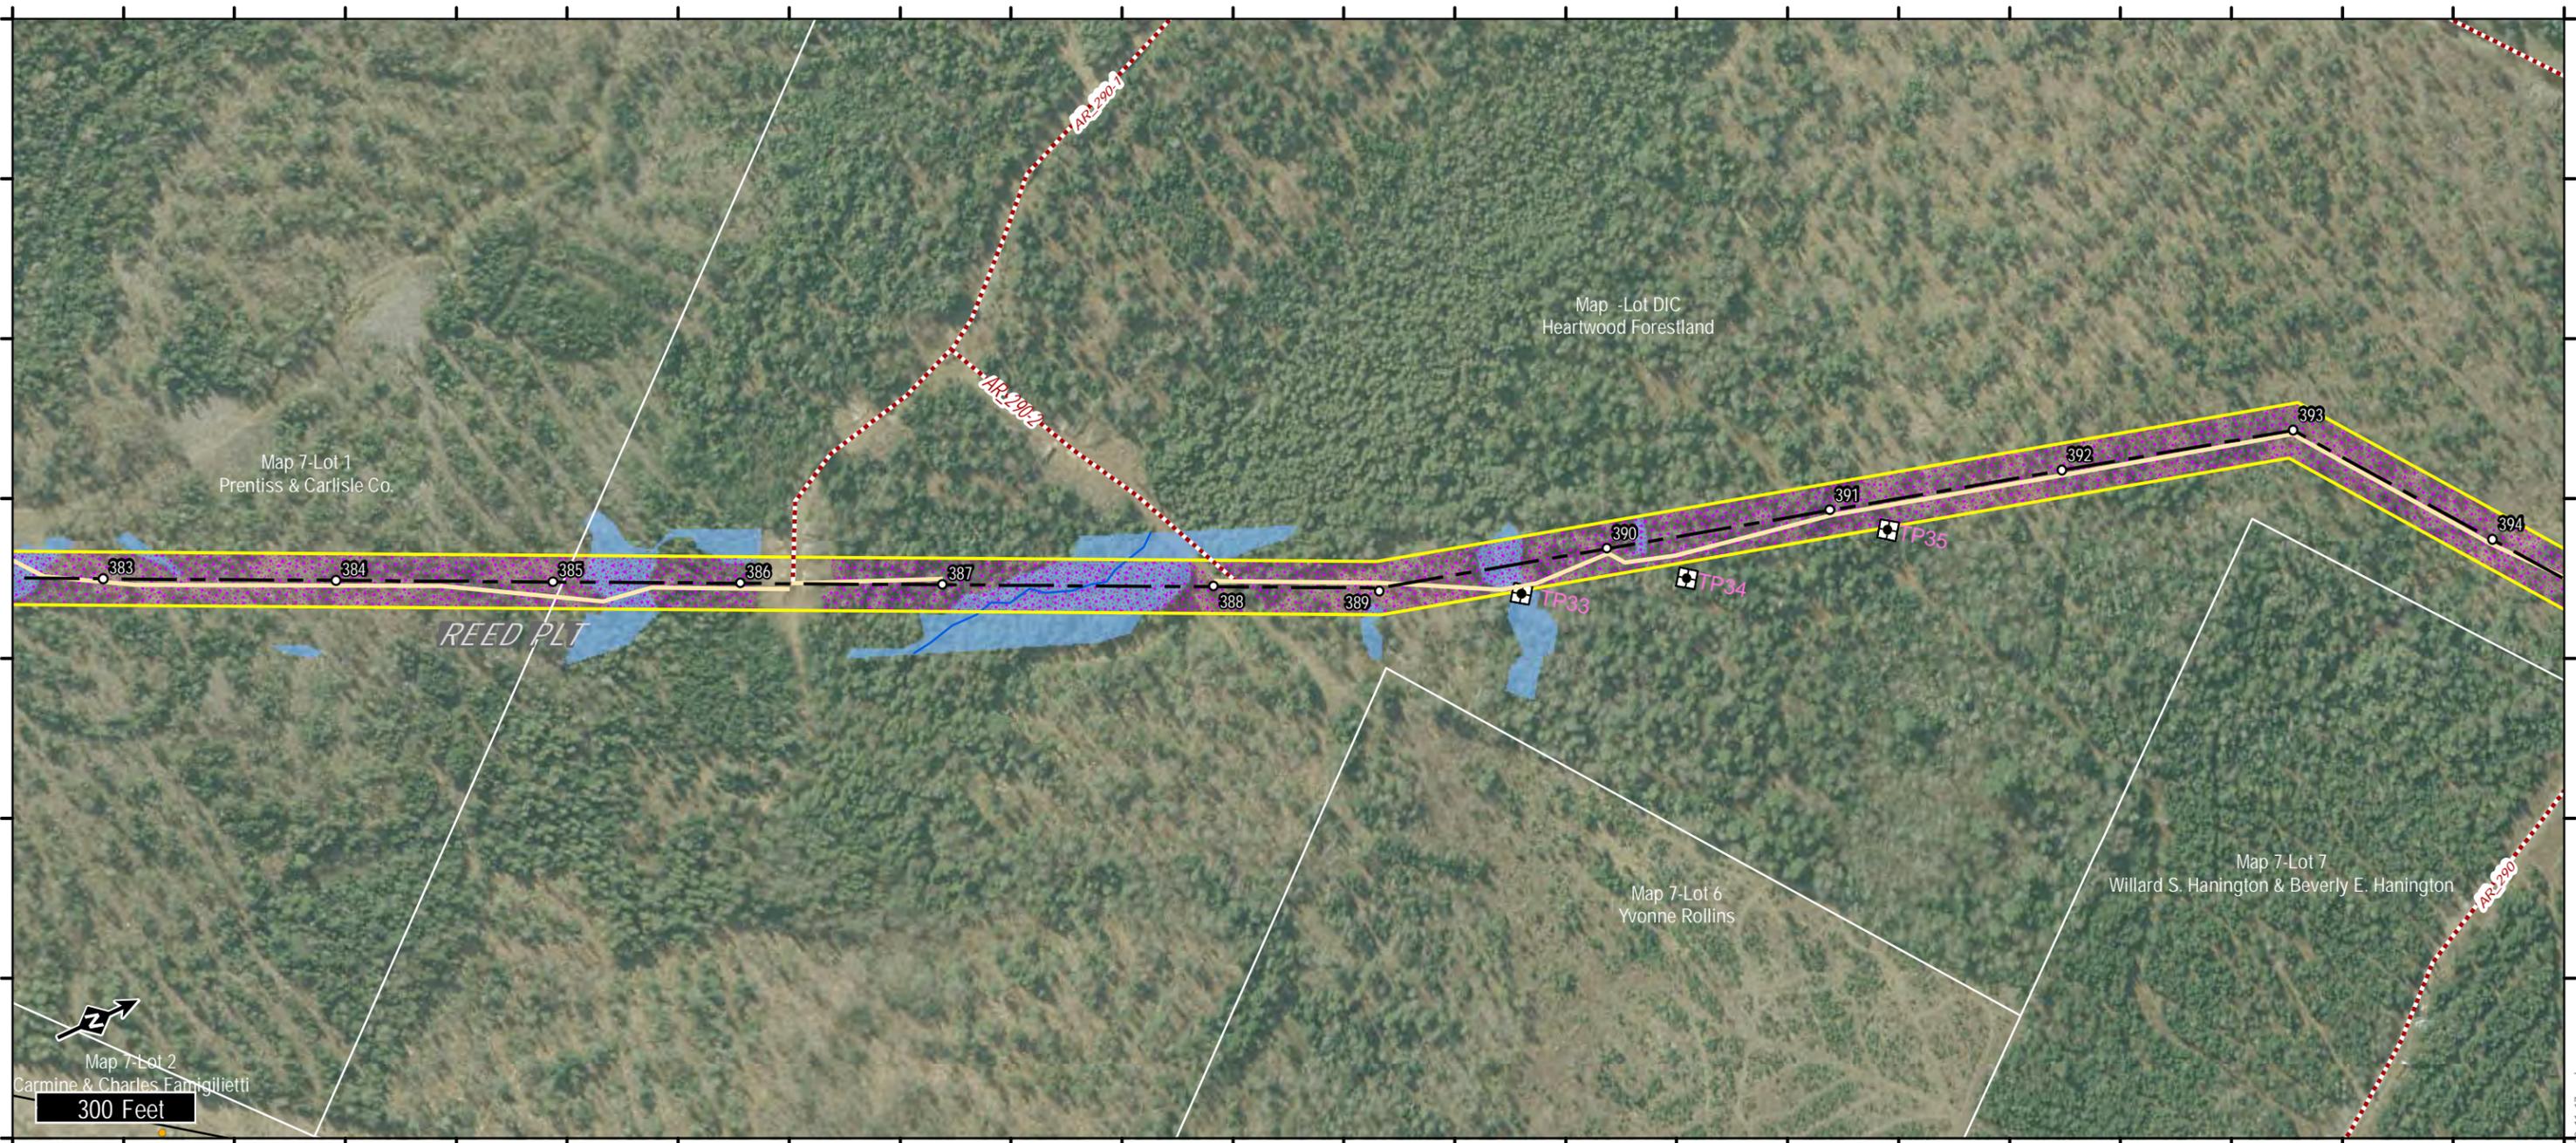

LEGEND

- Proposed Transmission Corridor
- Proposed Transmission Structure
- Proposed Transmission Centerline
- Existing Project Substation
- Proposed Substation
- Existing Non-project Substation
- Existing Transmission Structure
- Existing Transmission Line
- Proposed ROW Access
- Proposed Off-ROW Access
- Proposed Area of Tree Clearing
- Property Boundary
- Natural Resources**
- Rare Plant Location
- Stream
- Wetland
- Vernal Pool
- Significant Vernal Pool
- Significant Vernal Pool Habitat (250')

Maine GenLead, LLC

Oakfield Project




Page 36 of 64

14 Gabriel Dr.
Augusta, ME 04330

TRC

Created:
5/20/2011

Rev.	Revision	Date
0	Issued For Permit	8/27/2010
1	Re-issued for Permit	5/20/2011

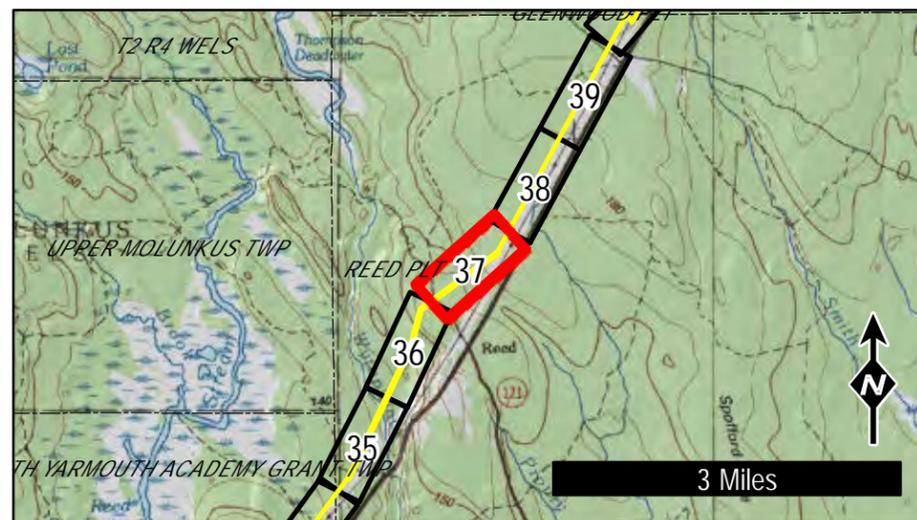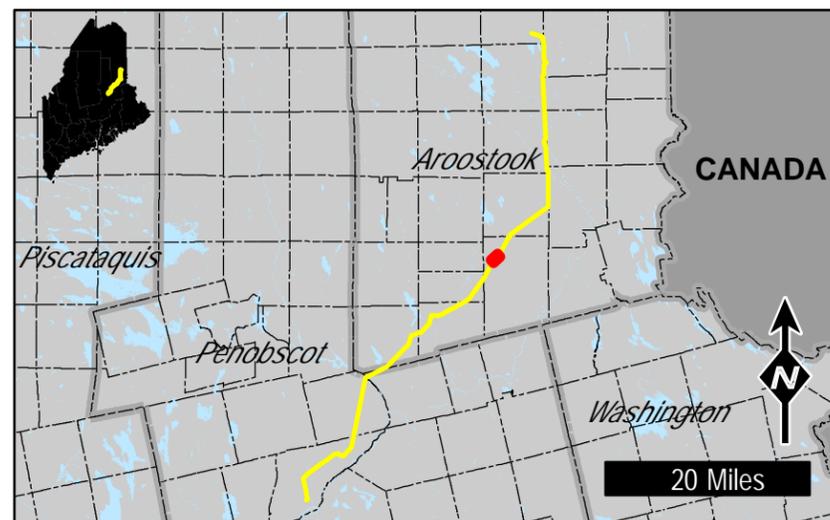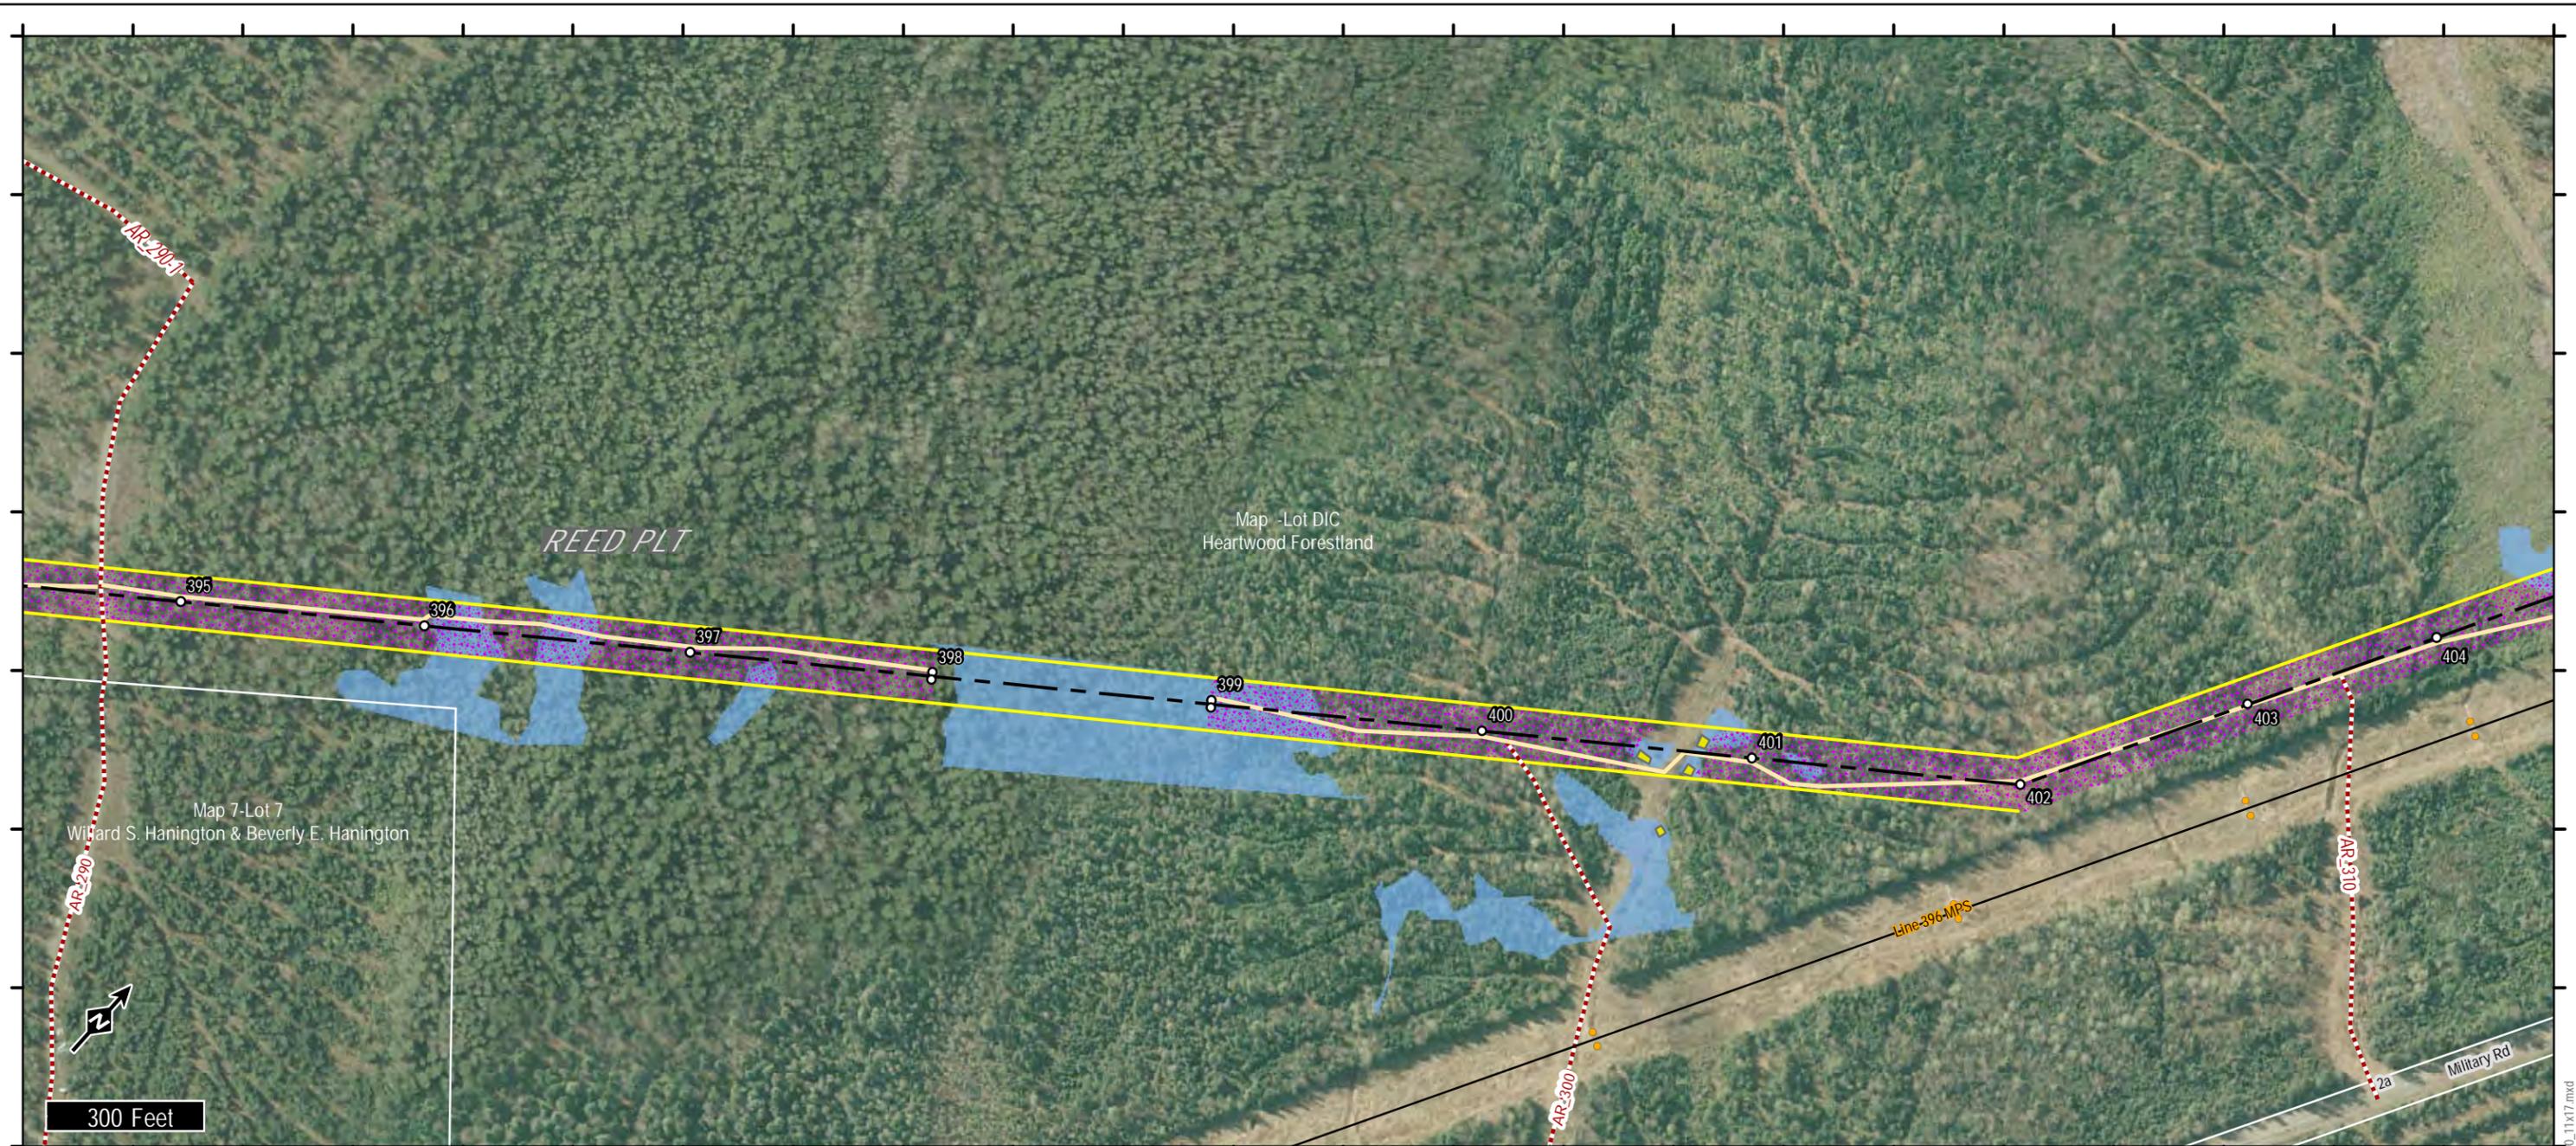

LEGEND

- Proposed Transmission Corridor
- Proposed Transmission Centerline
- Existing Project Substation
- Proposed Substation
- Existing Non-project Substation
- Existing Transmission Structure
- Existing Transmission Line
- Proposed ROW Access
- Proposed Off-ROW Access
- Proposed Area of Tree Clearing
- Property Boundary

Natural Resources

- Rare Plant Location
- Stream
- Wetland
- Vernal Pool
- Significant Vernal Pool
- Significant Vernal Pool Habitat (250')




Maine GenLead, LLC
Oakfield Project
 Page 37 of 64

14 Gabriel Dr.
 Augusta, ME 04330

TRC

Created:
5/20/2011

Rev.	Revision	Date
0	Issued For Permit	8/27/2010
1	Re-issued for Permit	5/20/2011

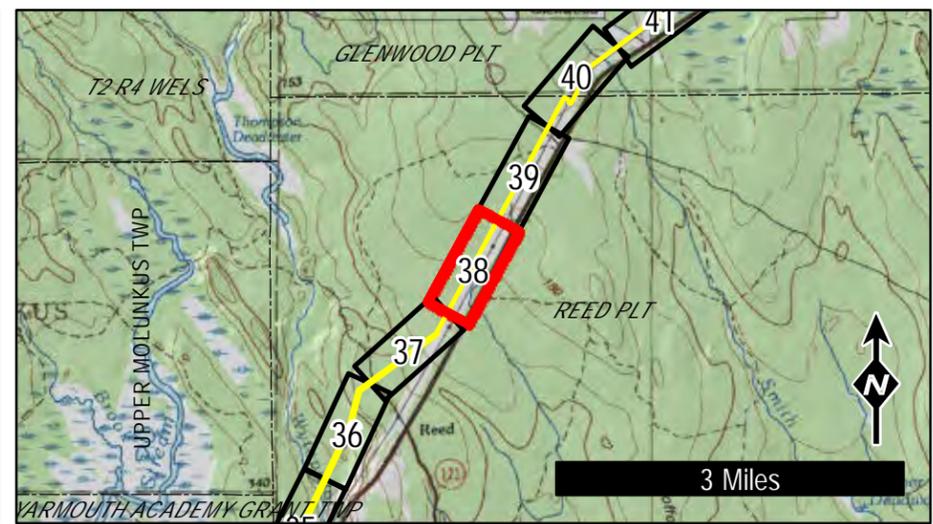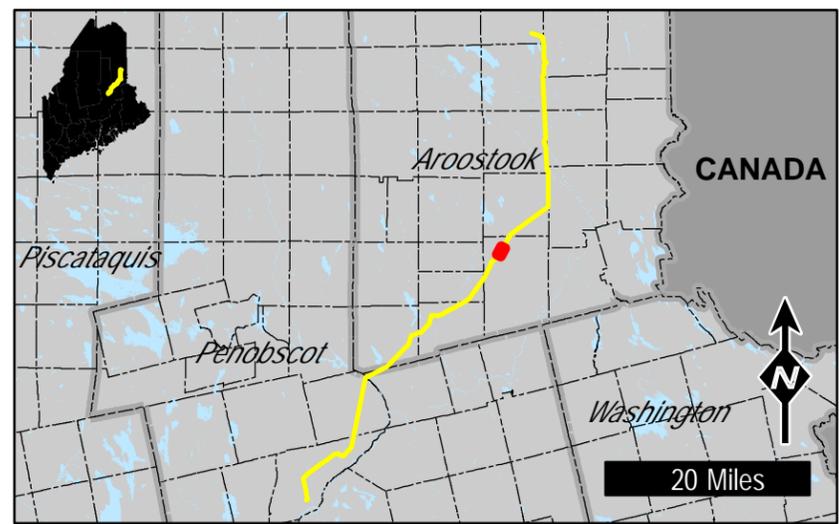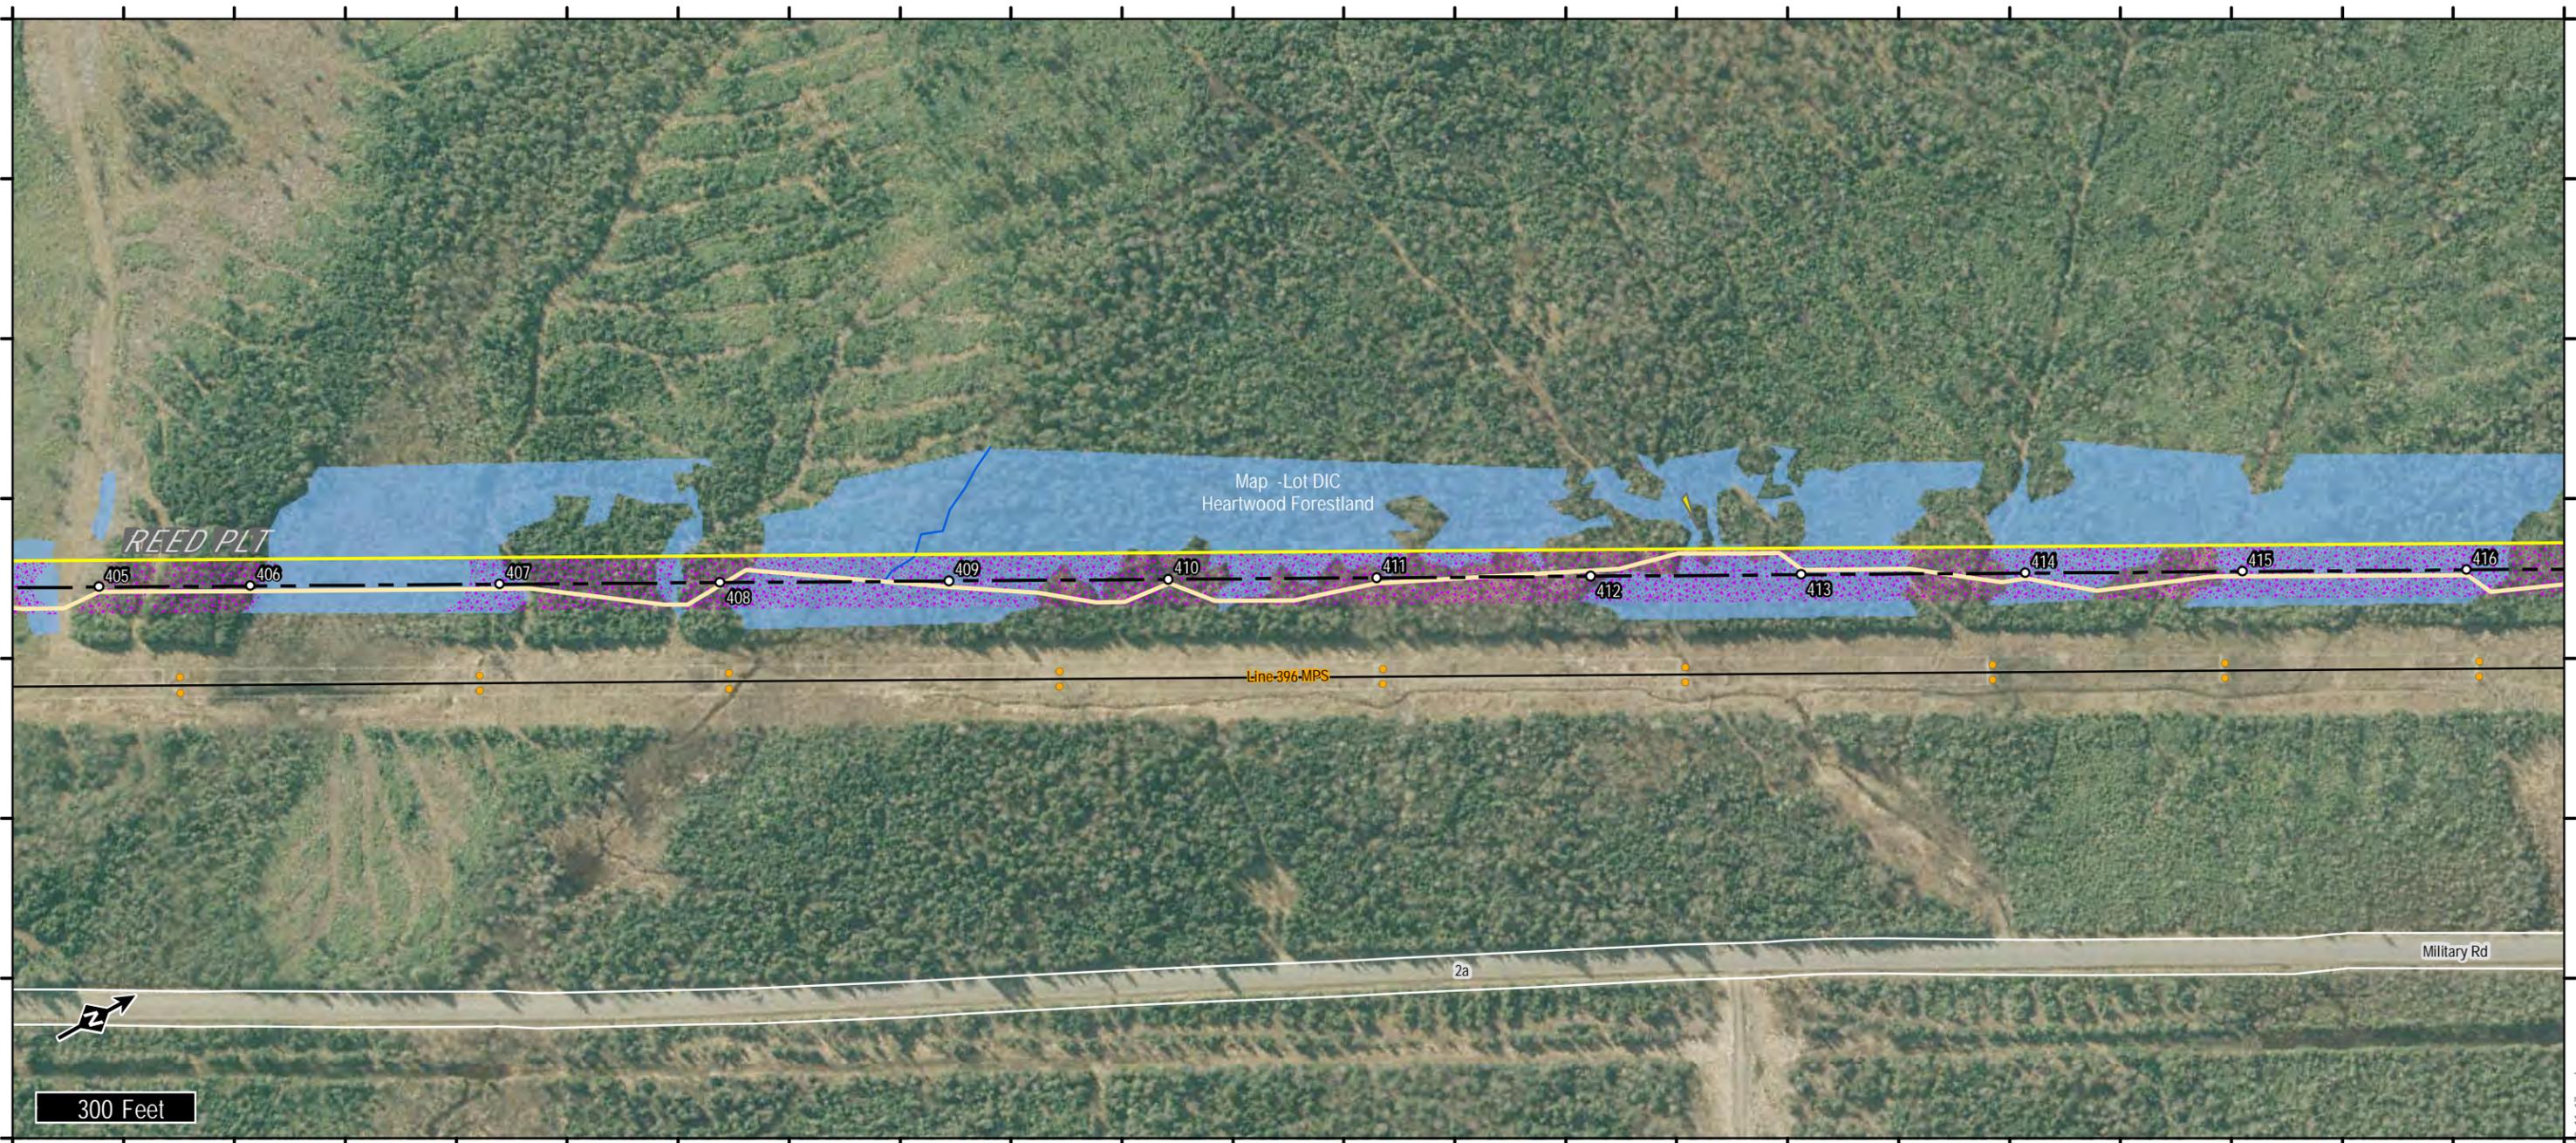

LEGEND

- Proposed Transmission Corridor
- Proposed Transmission Centerline
- Existing Project Substation
- Proposed Substation
- Existing Non-project Substation
- Existing Transmission Structure
- Existing Transmission Line
- Proposed ROW Access
- Proposed Off-ROW Access
- Proposed Area of Tree Clearing
- Property Boundary

Natural Resources

- Rare Plant Location
- Stream
- Wetland
- Vernal Pool
- Significant Vernal Pool
- Significant Vernal Pool Habitat (250')

Maine GenLead, LLC
Oakfield Project
 Page 38 of 64



14 Gabriel Dr.
 Augusta, ME 04330

TRC

Created:
5/20/2011

Rev.	Revision	Date
0	Issued For Permit	8/27/2010
1	Re-issued for Permit	5/20/2011

S:\Projects\TRCAugusta\169003-First\Wind_Oakfield\Map\Project_Area_Strip_Map_3600_11x17.mxd

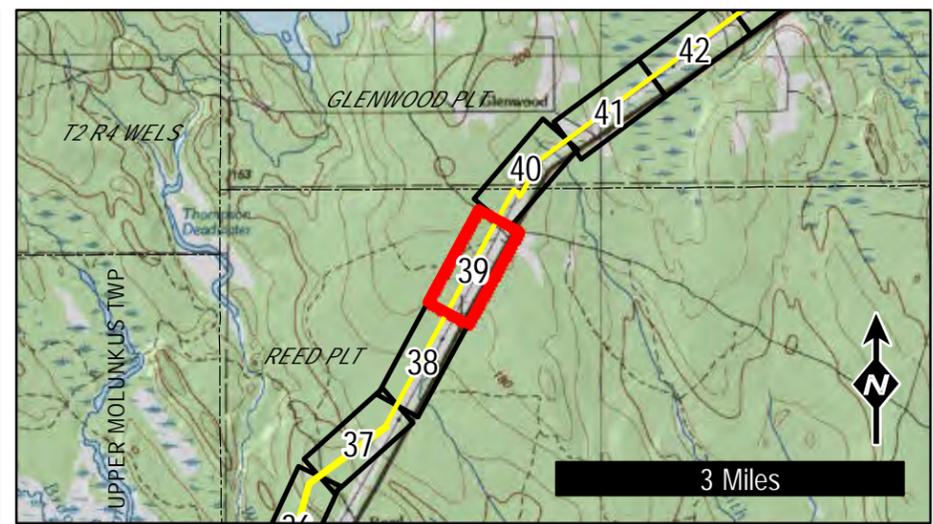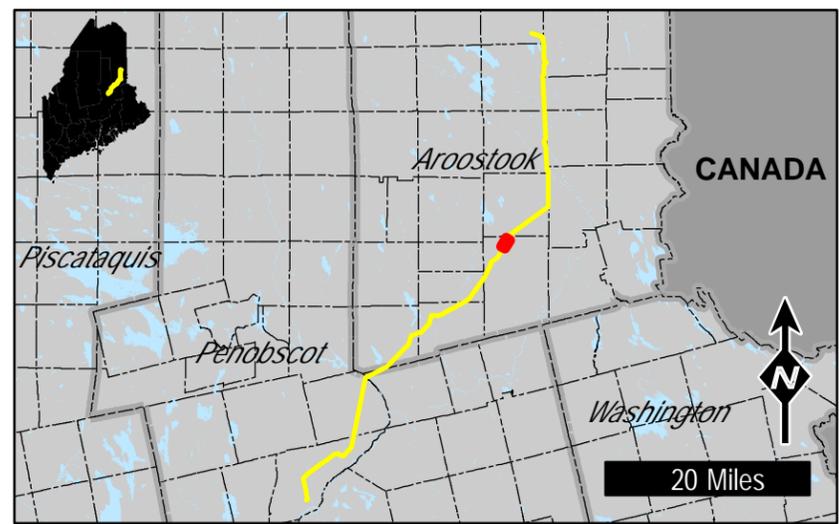

LEGEND

- Proposed Transmission Corridor
- Proposed Transmission Centerline
- Existing Project Substation
- Proposed Substation
- Existing Non-project Substation
- Existing Transmission Structure
- Existing Transmission Line
- Proposed ROW Access
- Proposed Off-ROW Access
- Proposed Area of Tree Clearing
- Property Boundary

Natural Resources

- Rare Plant Location
- Stream
- Wetland
- Vernal Pool
- Significant Vernal Pool
- Significant Vernal Pool Habitat (250')

Maine GenLead, LLC

Oakfield Project





Page 39 of 64

14 Gabriel Dr.
Augusta, ME 04330

TRC

Created:
5/20/2011

Rev.	Revision	Date
0	Issued For Permit	8/27/2010
1	Re-issued for Permit	5/20/2011

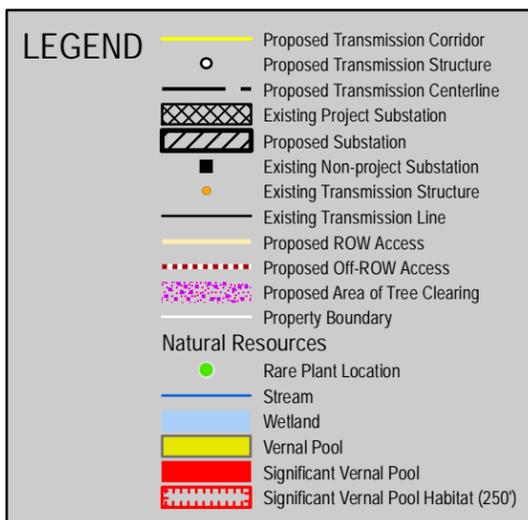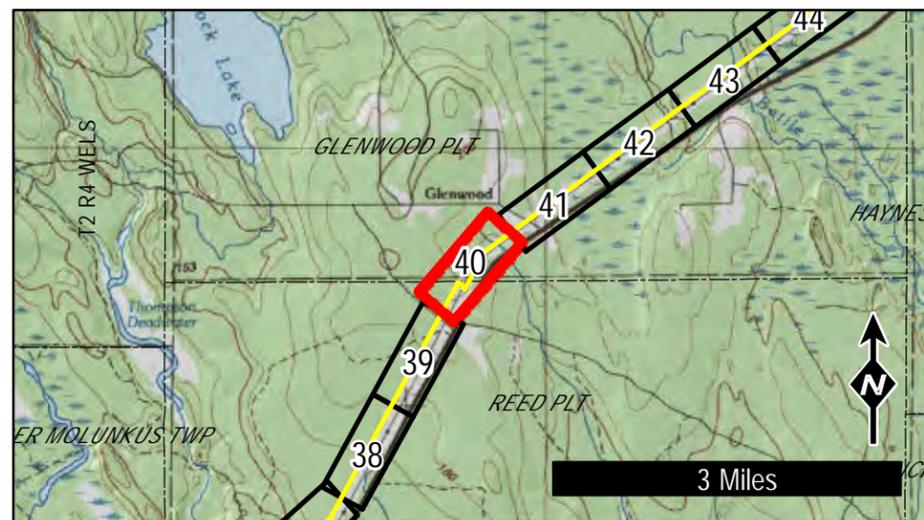
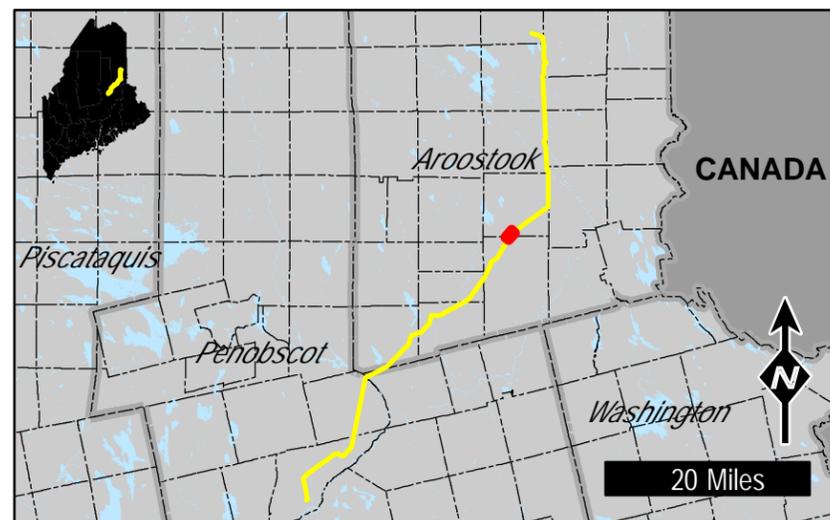
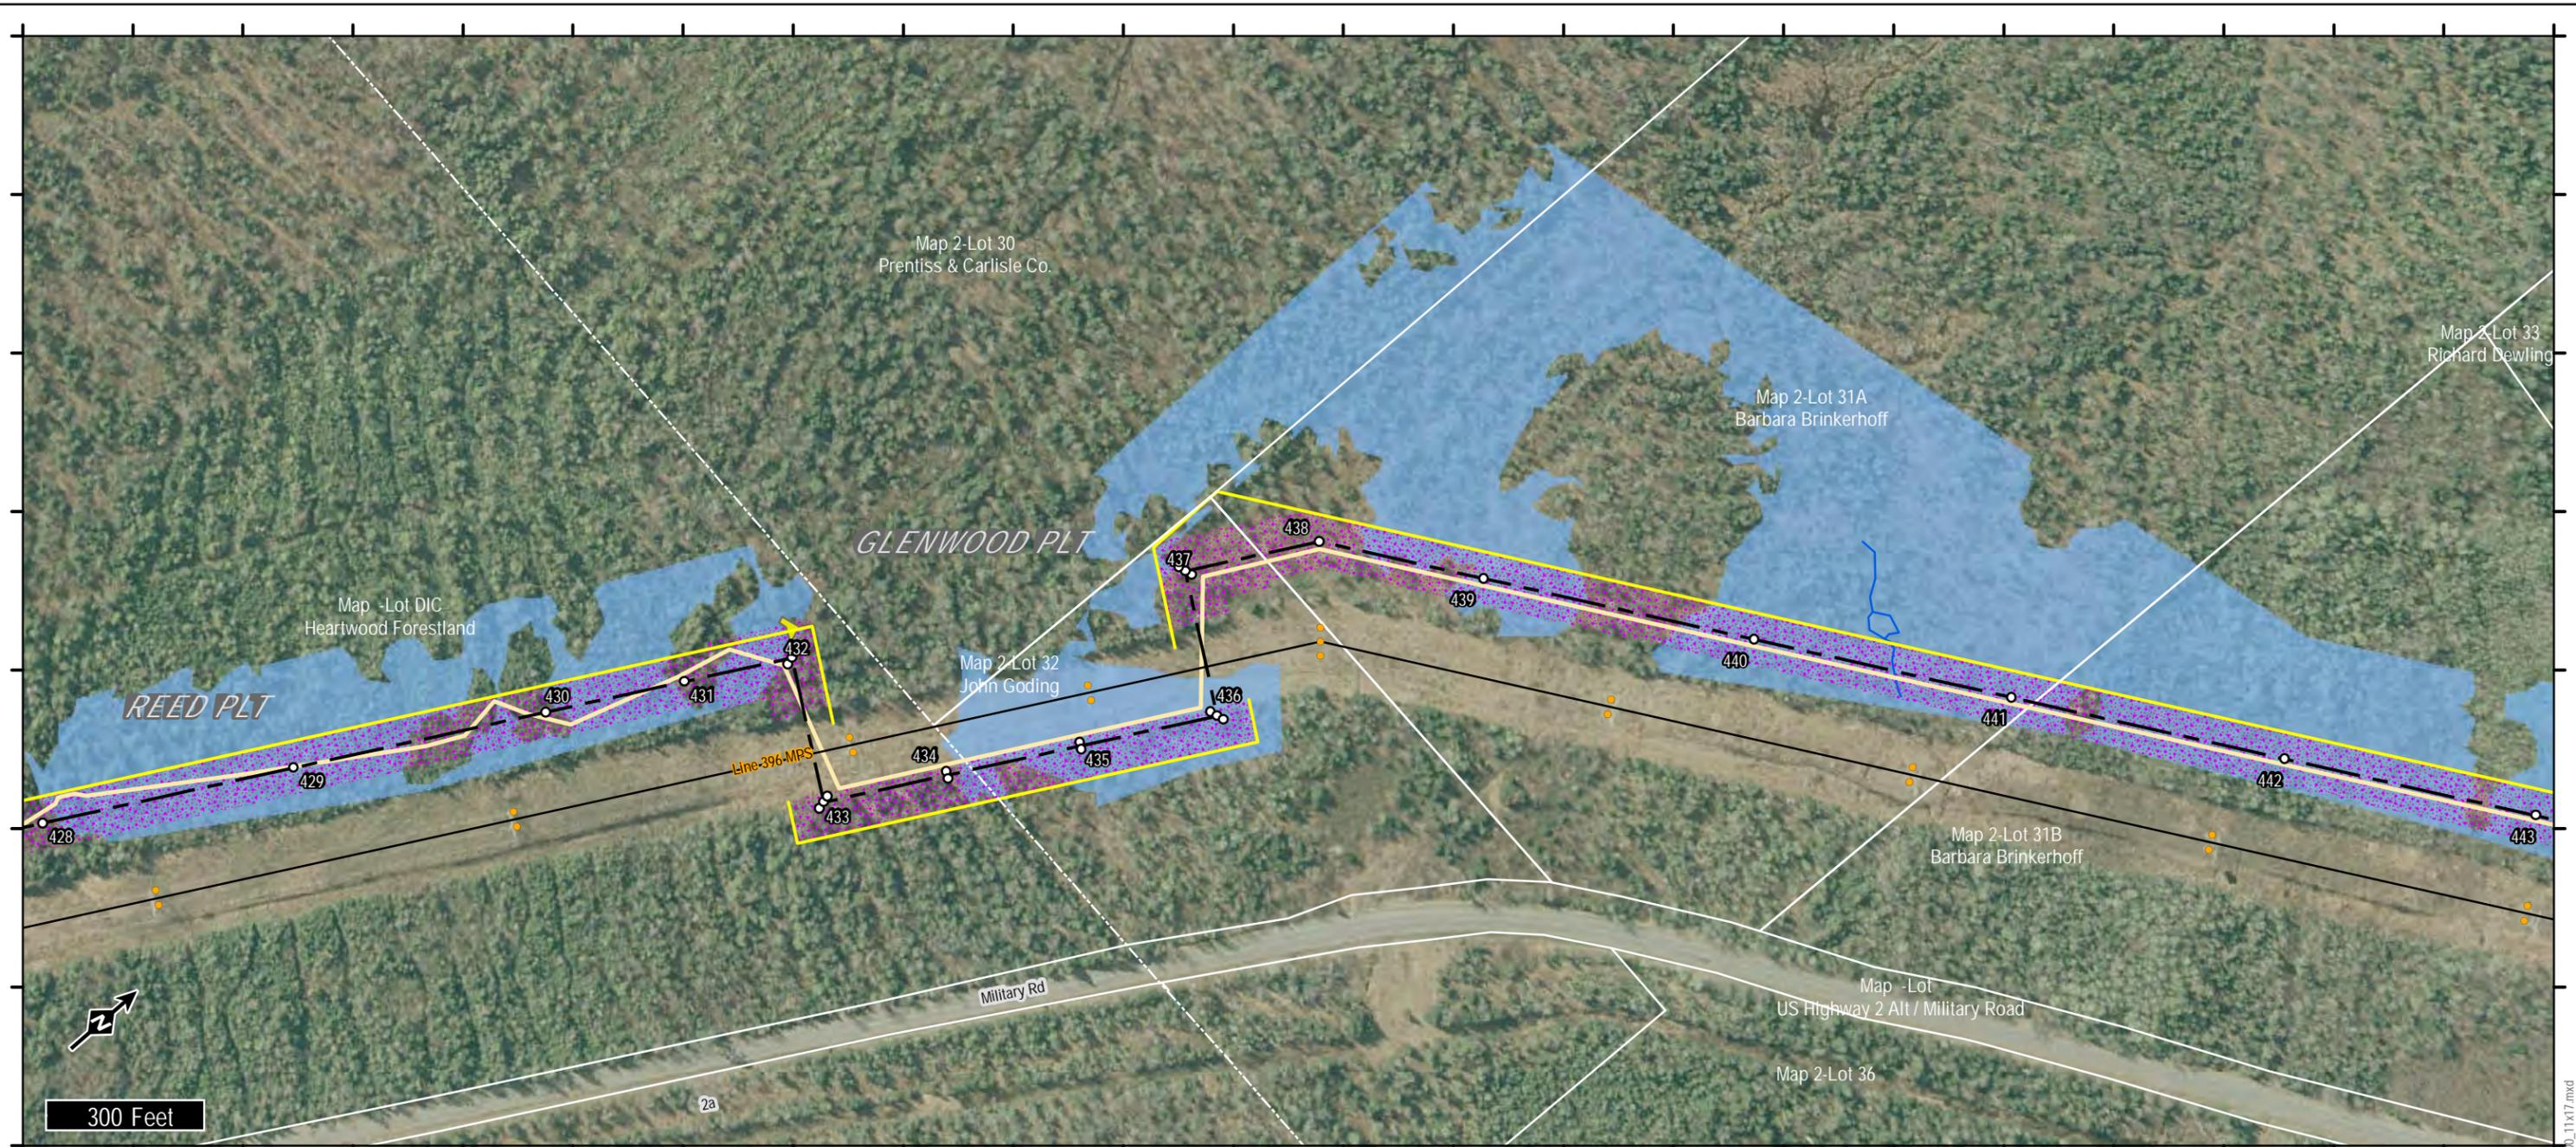


Maine GenLead, LLC
Oakfield Project
 Page 40 of 64

14 Gabriel Dr.
 Augusta, ME 04330

TRC Created: 5/20/2011

Rev.	Revision	Date
0	Issued For Permit	8/27/2010
1	Re-issued for Permit	5/20/2011

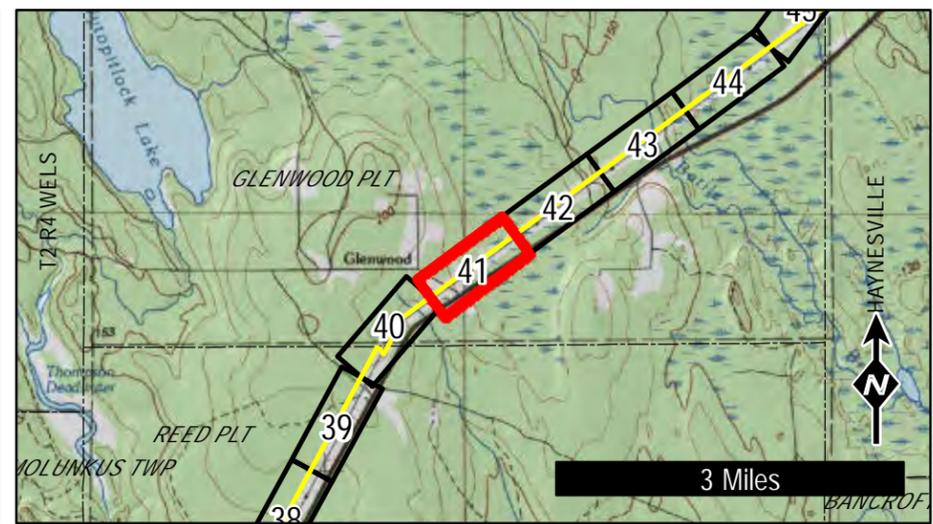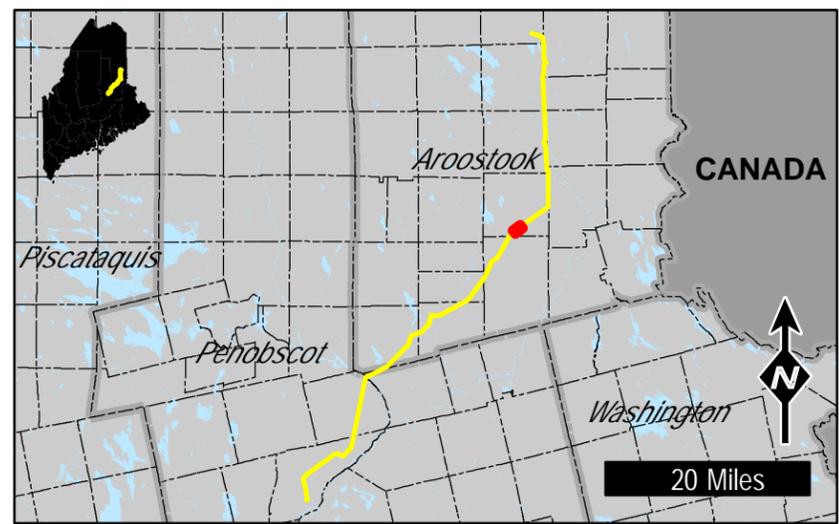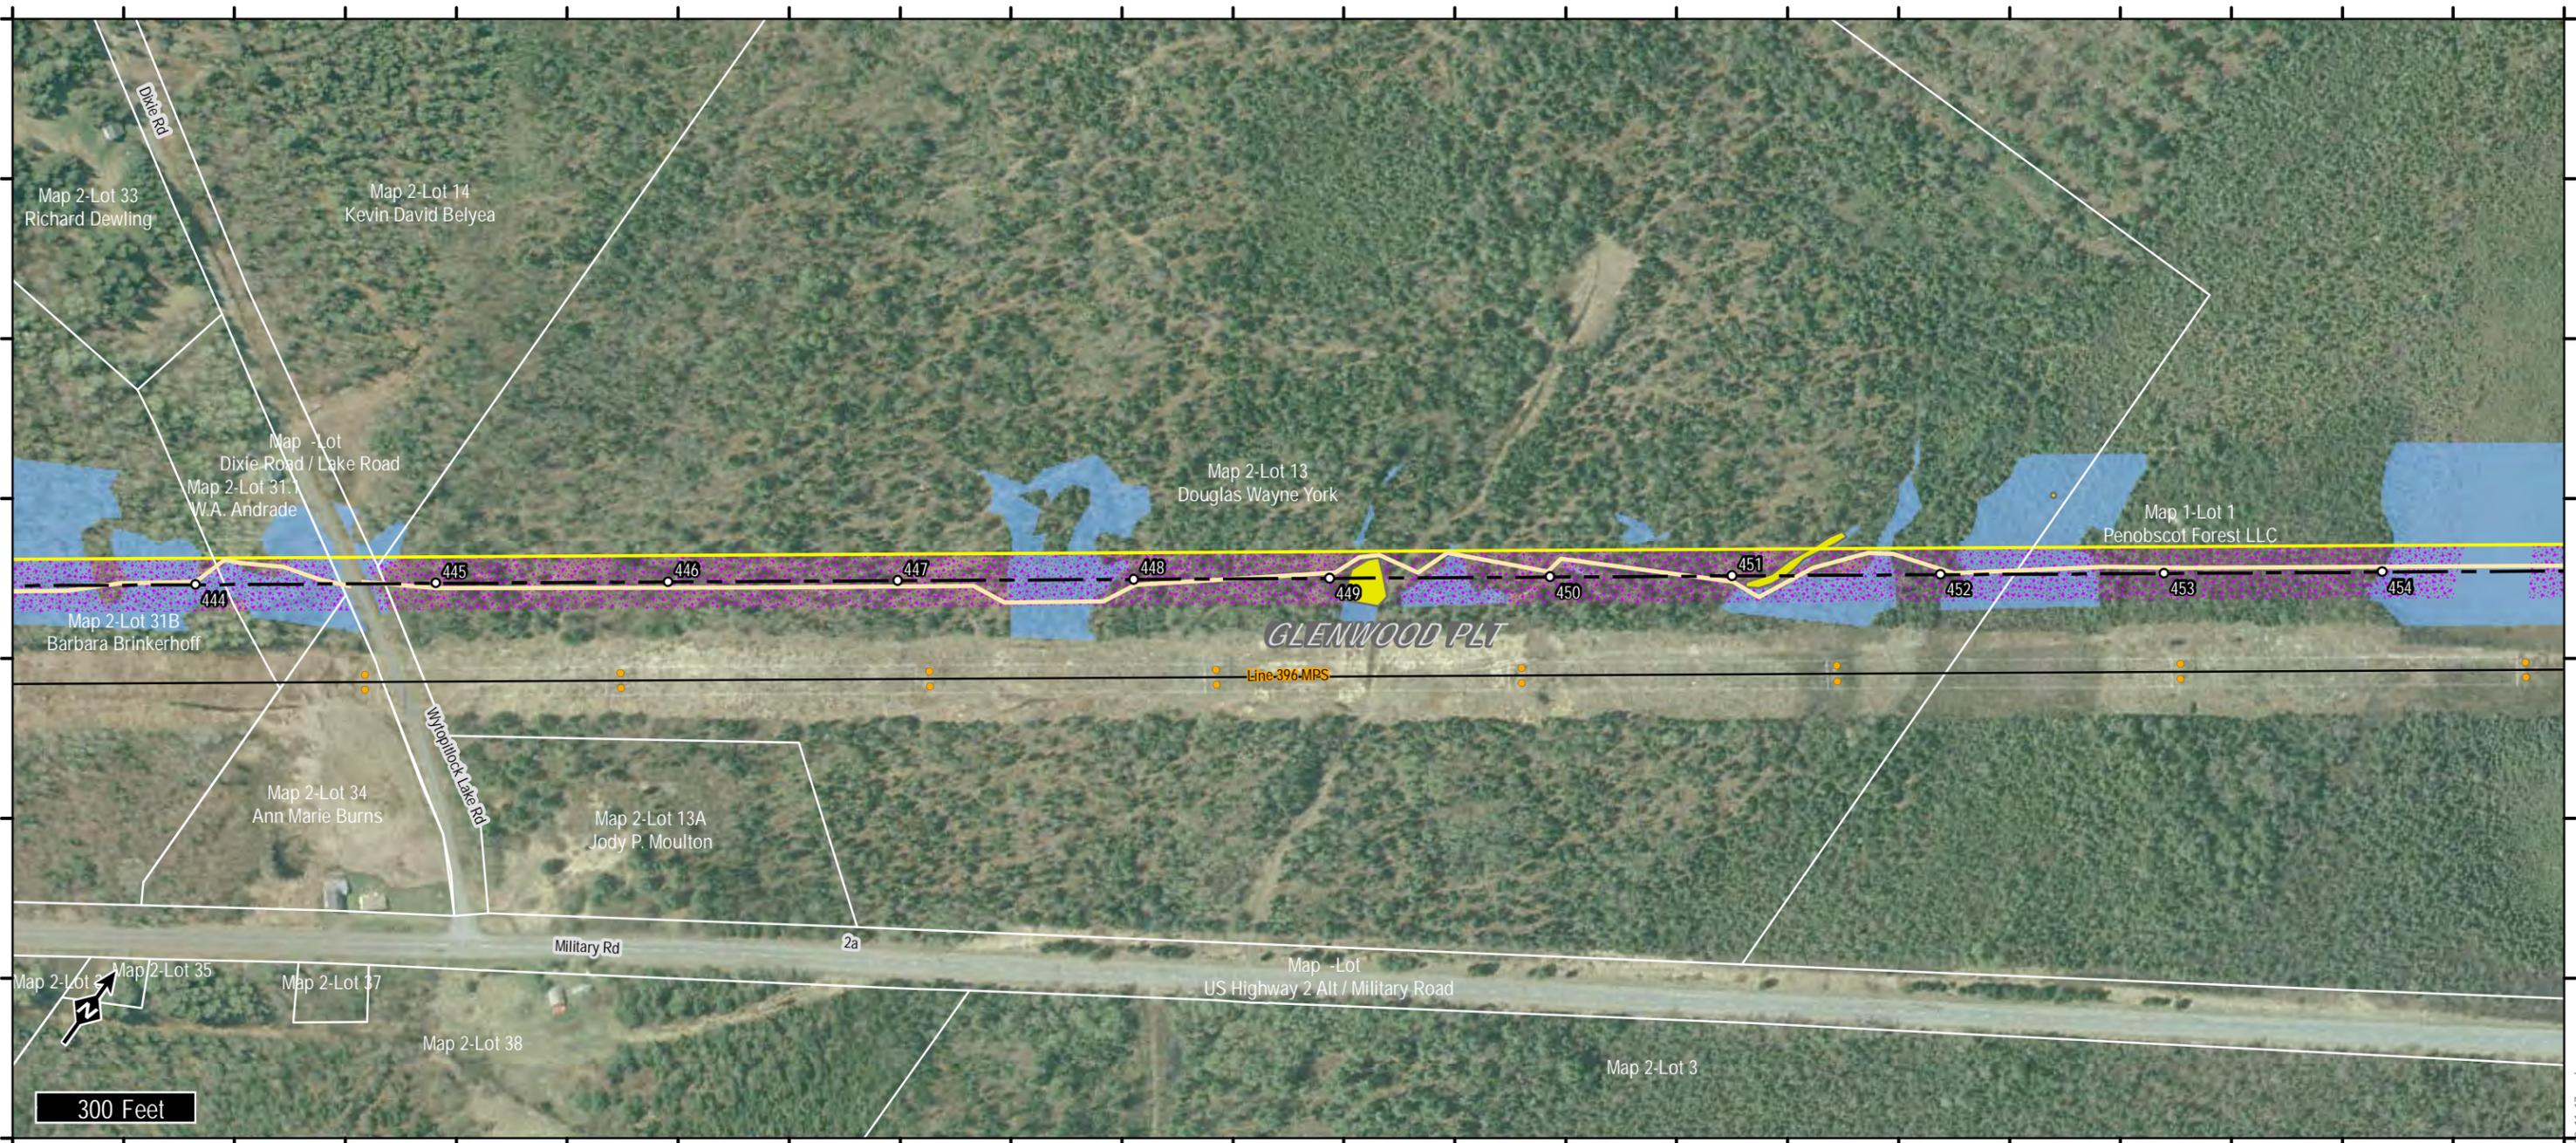

LEGEND

- Proposed Transmission Corridor
- Proposed Transmission Structure
- Proposed Transmission Centerline
- Existing Project Substation
- Proposed Substation
- Existing Non-project Substation
- Existing Transmission Structure
- Existing Transmission Line
- Proposed ROW Access
- Proposed Off-ROW Access
- Proposed Area of Tree Clearing
- Property Boundary

Natural Resources

- Rare Plant Location
- Stream
- Wetland
- Vernal Pool
- Significant Vernal Pool
- Significant Vernal Pool Habitat (250')

Maine GenLead, LLC

Oakfield Project




Page 41 of 64

14 Gabriel Dr.
Augusta, ME 04330

TRC

Created:
5/20/2011

Rev.	Revision	Date
0	Issued For Permit	8/27/2010
1	Re-issued for Permit	5/20/2011

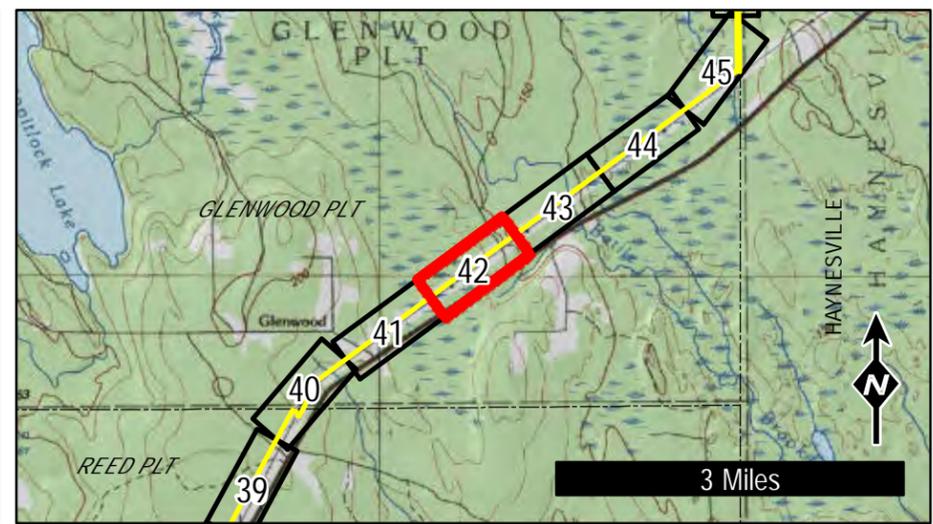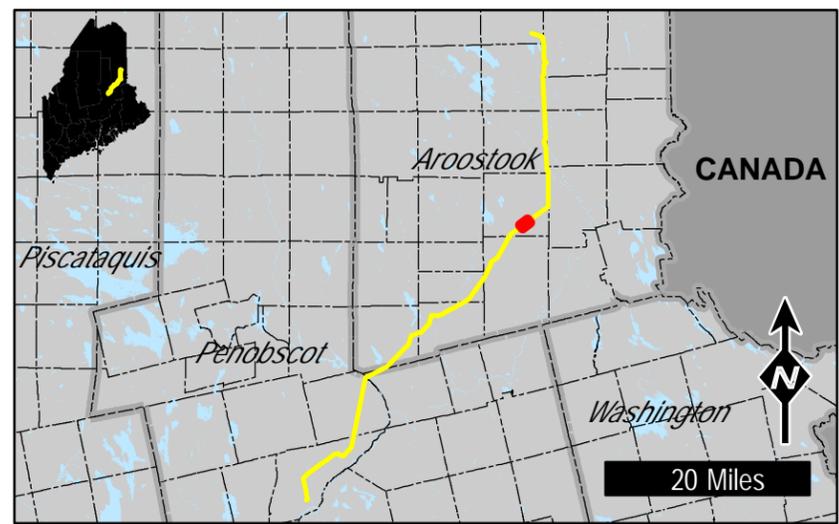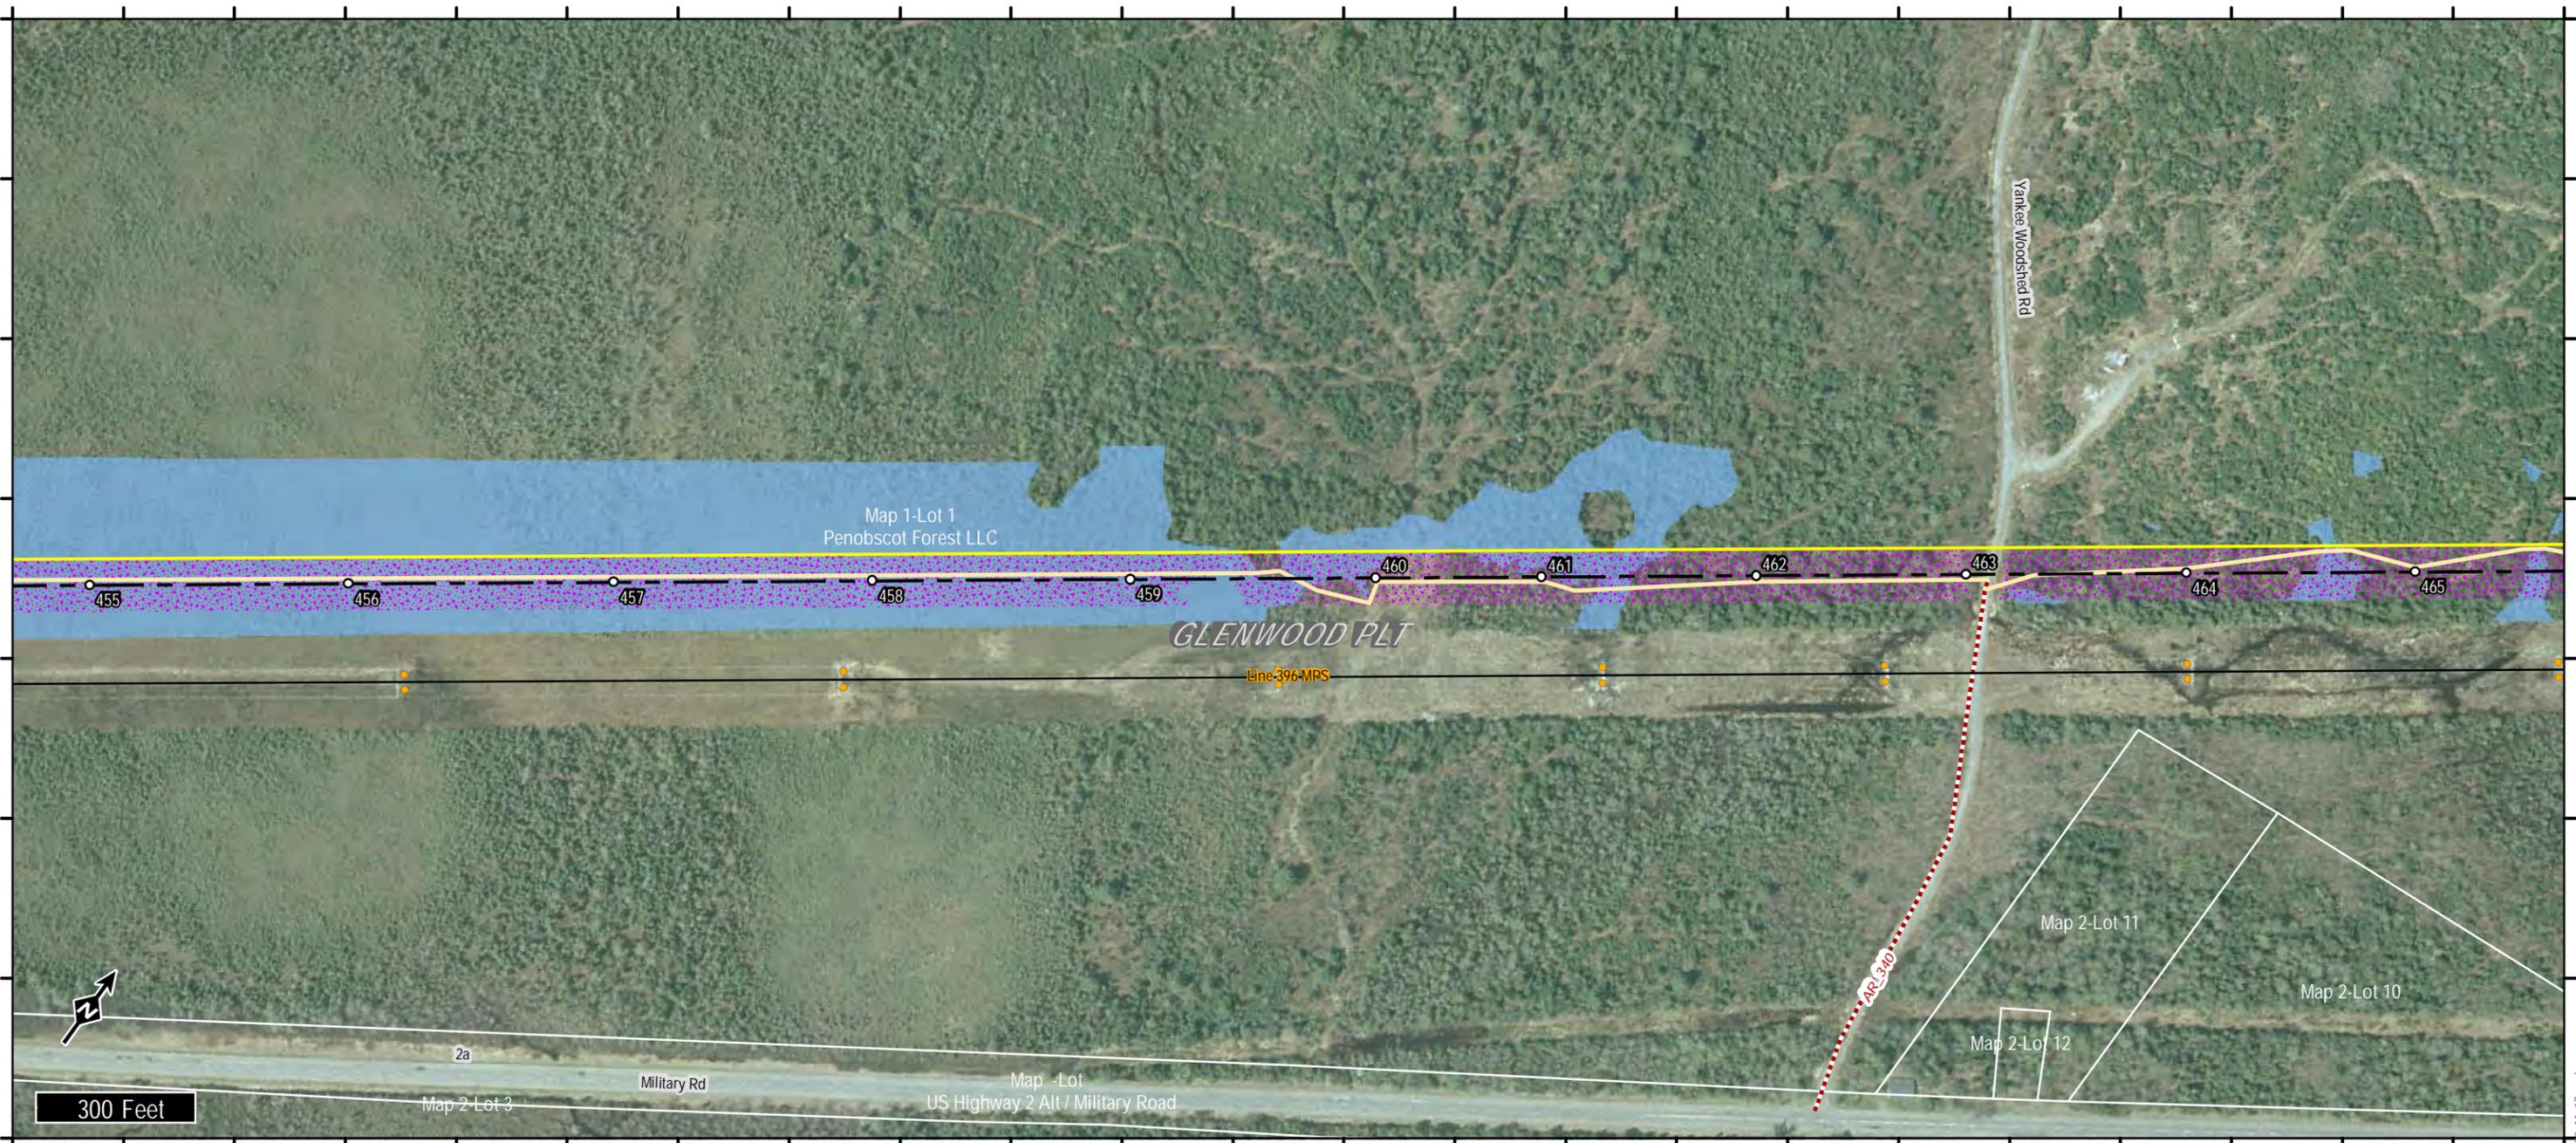

LEGEND

- Proposed Transmission Corridor
- Proposed Transmission Centerline
- Existing Project Substation
- Proposed Substation
- Existing Non-project Substation
- Existing Transmission Structure
- Existing Transmission Line
- Proposed ROW Access
- Proposed Off-ROW Access
- Proposed Area of Tree Clearing
- Property Boundary

Natural Resources

- Rare Plant Location
- Stream
- Wetland
- Vernal Pool
- Significant Vernal Pool
- Significant Vernal Pool Habitat (250')

Maine GenLead, LLC

Oakfield Project




Page 42 of 64

14 Gabriel Dr.
Augusta, ME 04330

TRC

Created:
5/20/2011

Rev.	Revision	Date
0	Issued For Permit	8/27/2010
1	Re-issued for Permit	5/20/2011

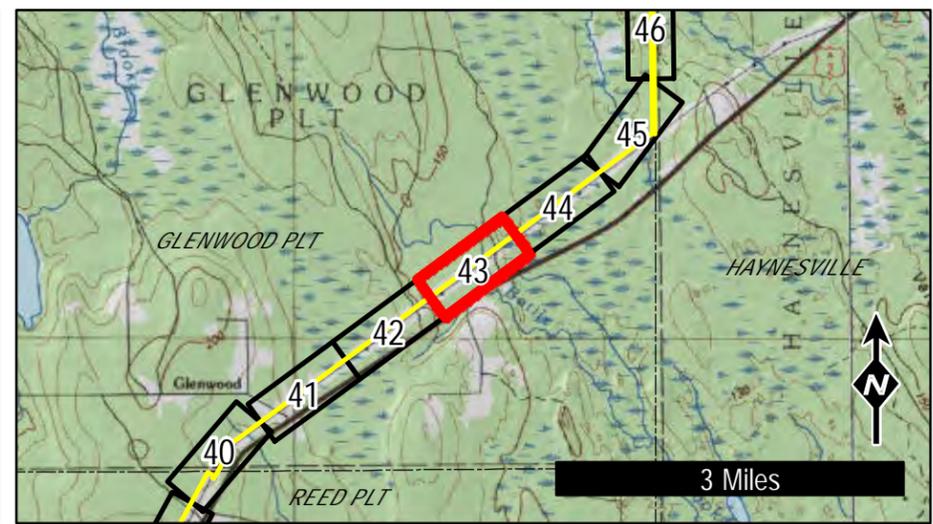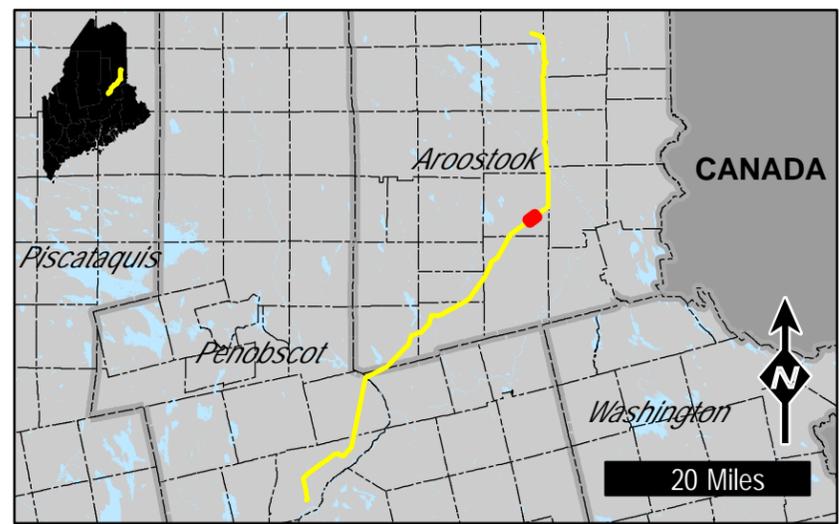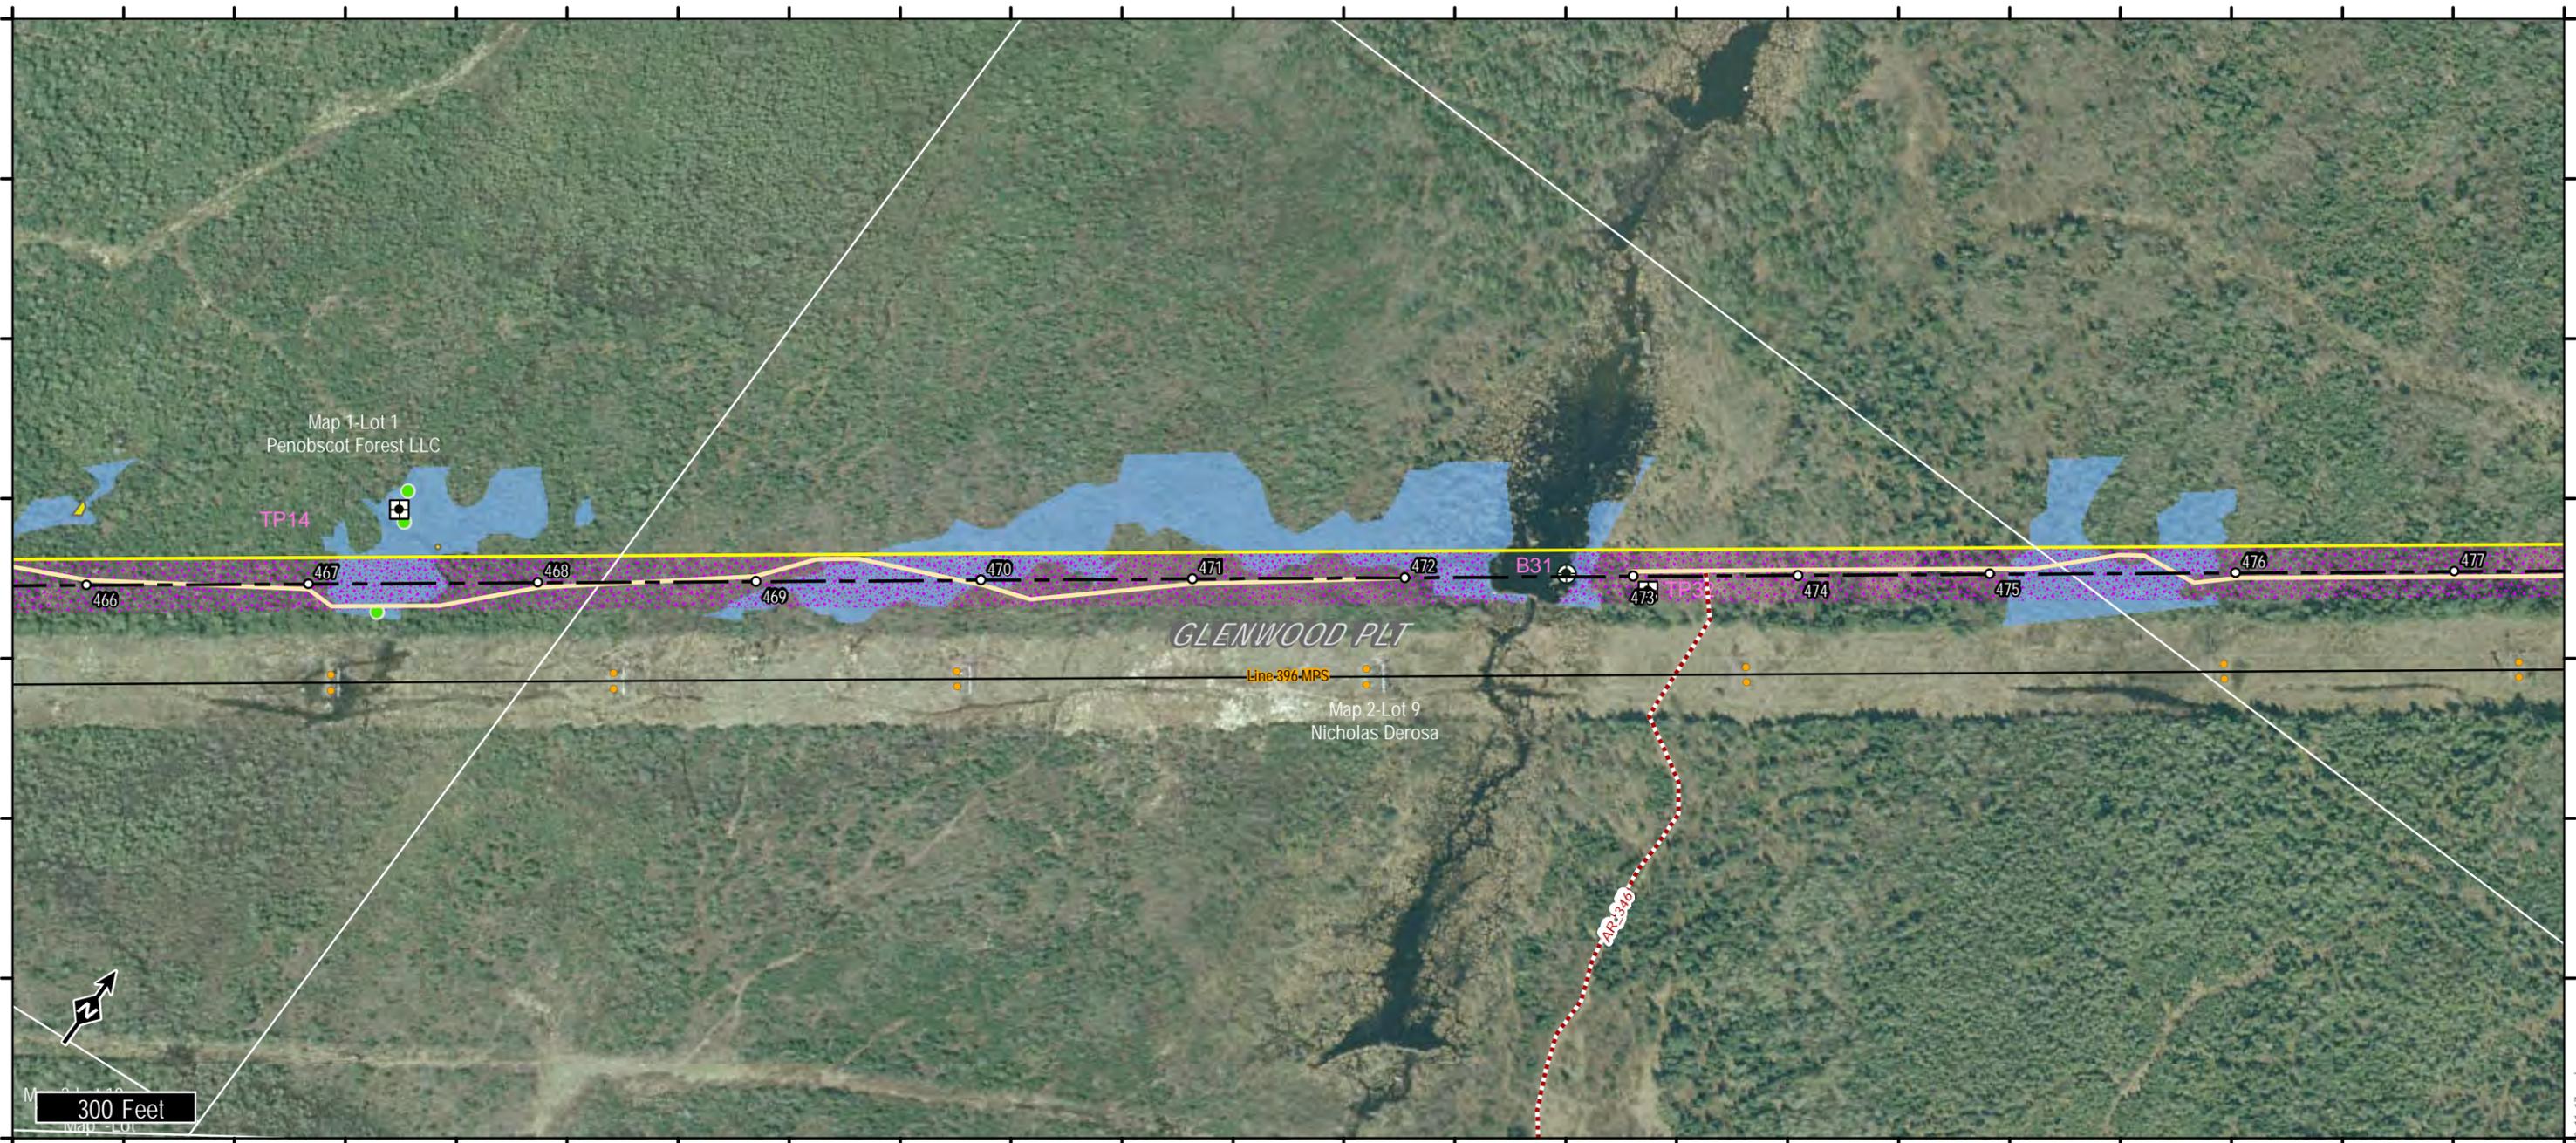

LEGEND

- Proposed Transmission Corridor
- Proposed Transmission Centerline
- Existing Project Substation
- Proposed Substation
- Existing Non-project Substation
- Existing Transmission Structure
- Existing Transmission Line
- Proposed ROW Access
- Proposed Off-ROW Access
- Proposed Area of Tree Clearing
- Property Boundary

Natural Resources

- Rare Plant Location
- Stream
- Wetland
- Vernal Pool
- Significant Vernal Pool
- Significant Vernal Pool Habitat (250')




Maine GenLead, LLC
Oakfield Project
 Page 43 of 64

14 Gabriel Dr.
 Augusta, ME 04330

TRC

Created:
5/20/2011

Rev.	Revision	Date
0	Issued For Permit	8/27/2010
1	Re-issued for Permit	5/20/2011

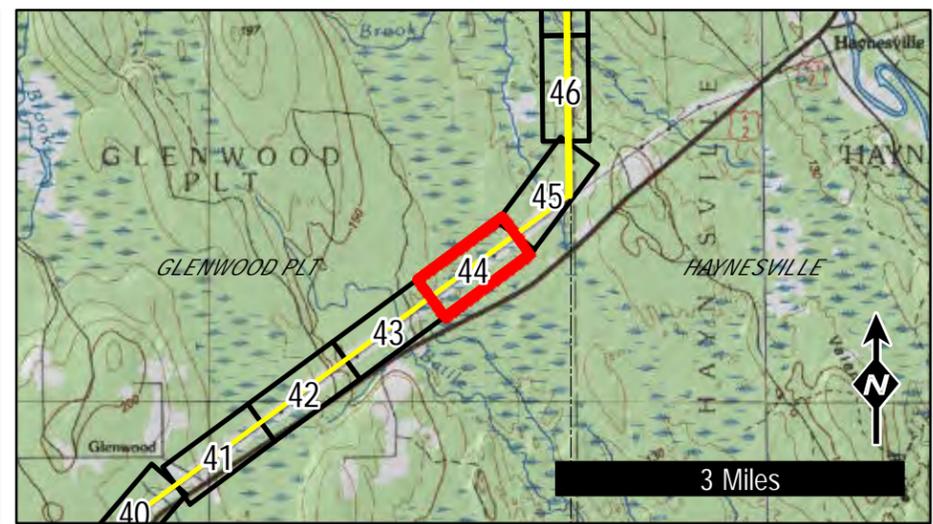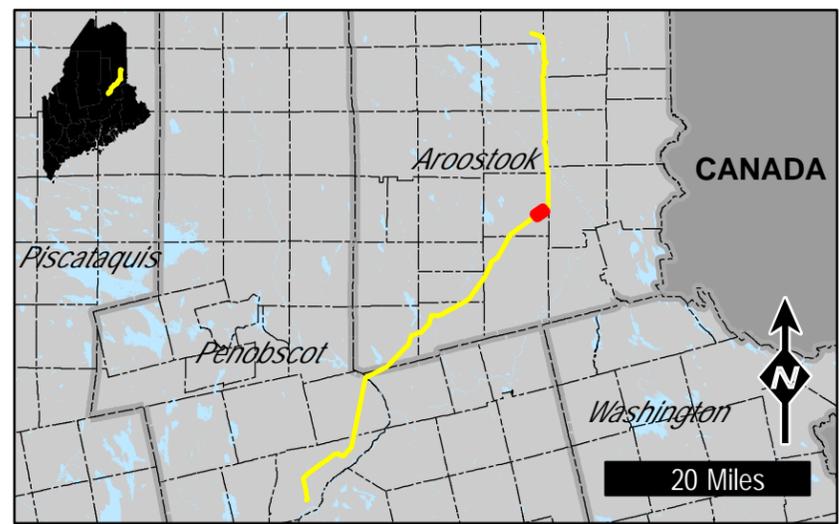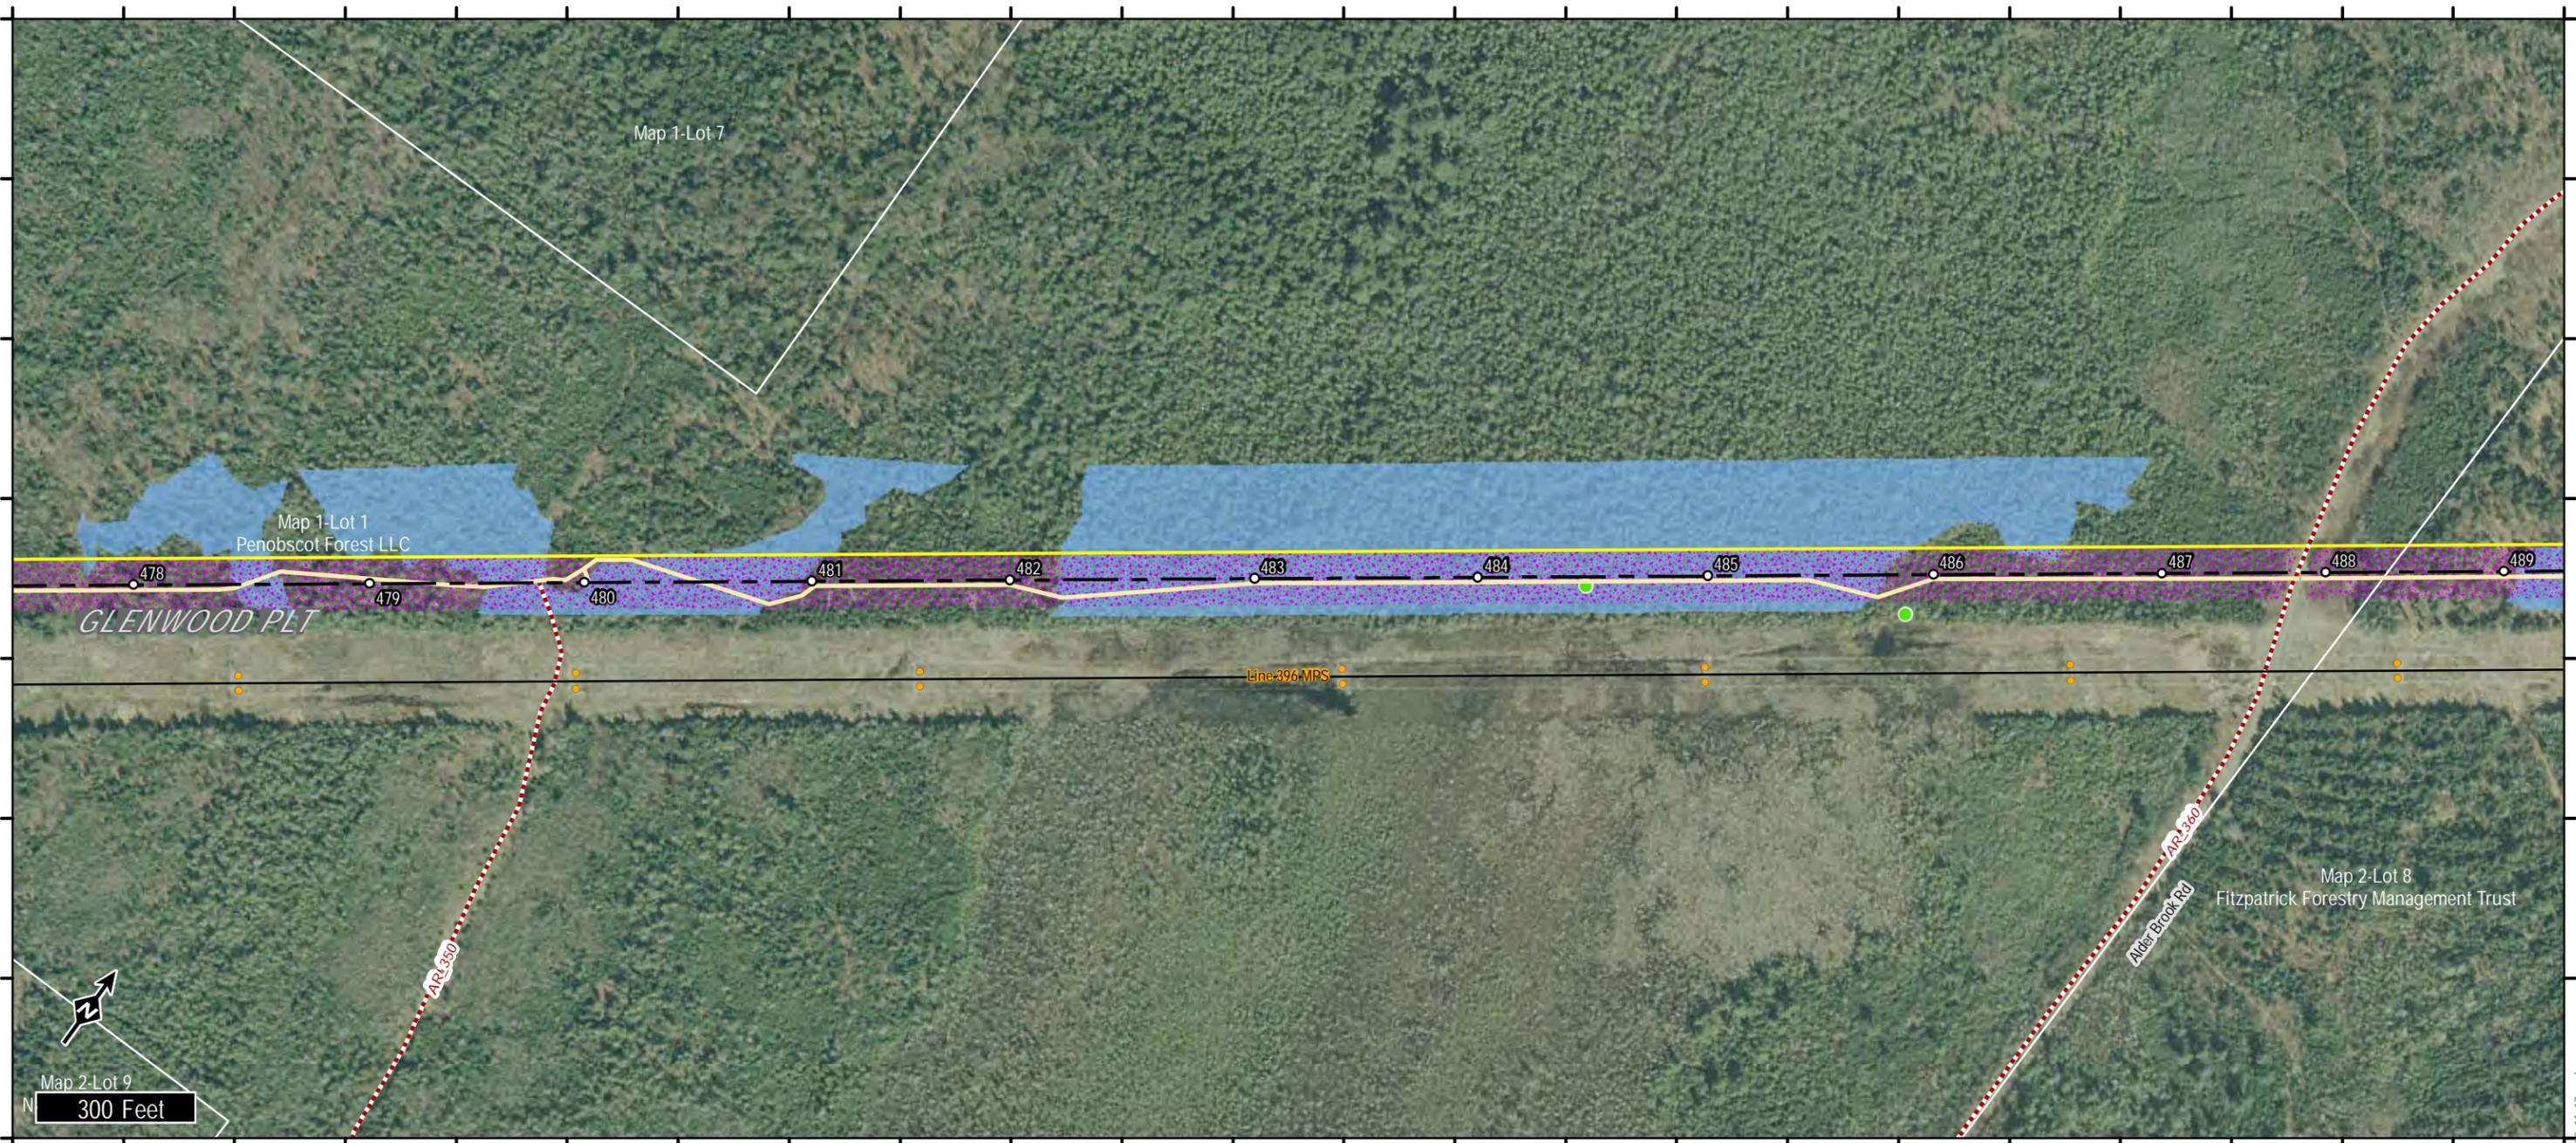

LEGEND

- Proposed Transmission Corridor
- Proposed Transmission Centerline
- Existing Project Substation
- Proposed Substation
- Existing Non-project Substation
- Existing Transmission Structure
- Existing Transmission Line
- Proposed ROW Access
- Proposed Off-ROW Access
- Proposed Area of Tree Clearing
- Property Boundary
- Natural Resources**
- Rare Plant Location
- Stream
- Wetland
- Vernal Pool
- Significant Vernal Pool
- Significant Vernal Pool Habitat (250')

Maine GenLead, LLC

Oakfield Project





Page 44 of 64

14 Gabriel Dr.
Augusta, ME 04330

TRC

Created:
5/20/2011

Rev.	Revision	Date
0	Issued For Permit	8/27/2010
1	Re-issued for Permit	5/20/2011

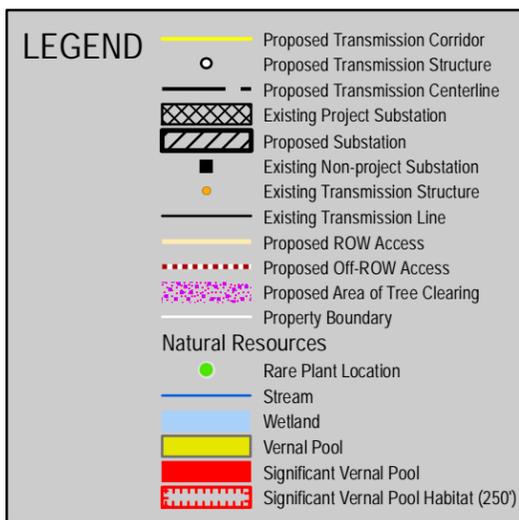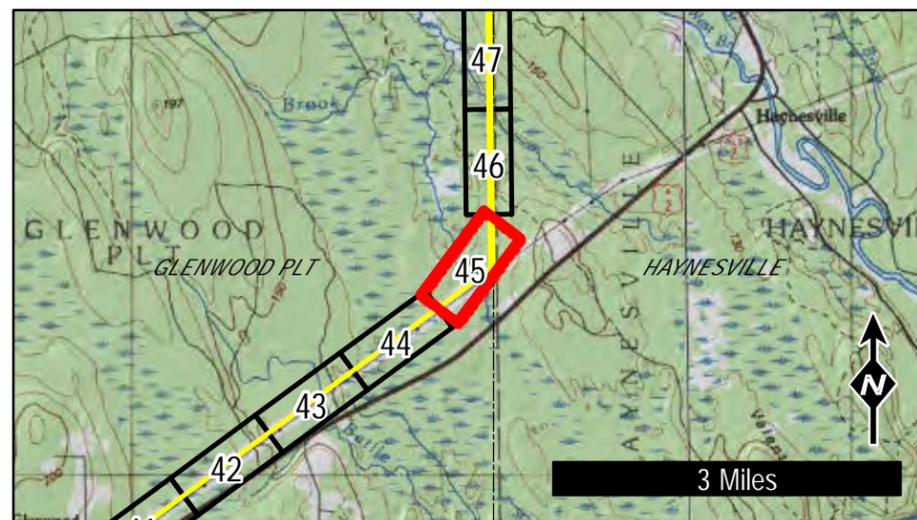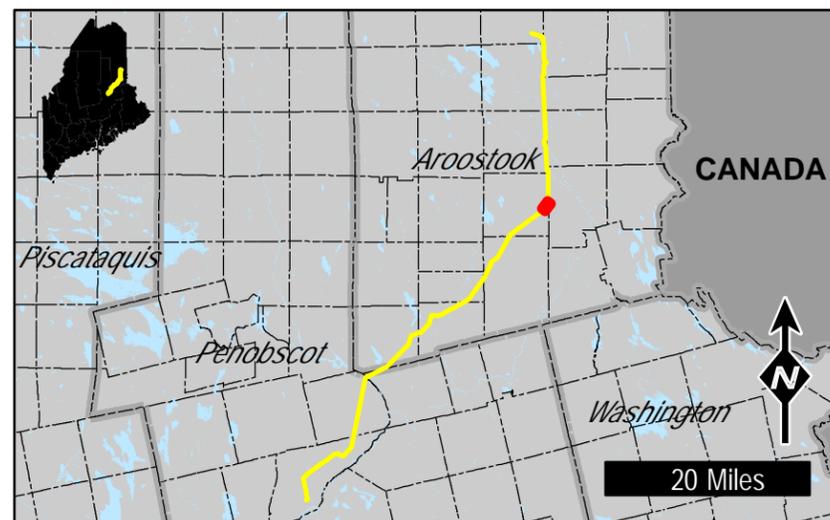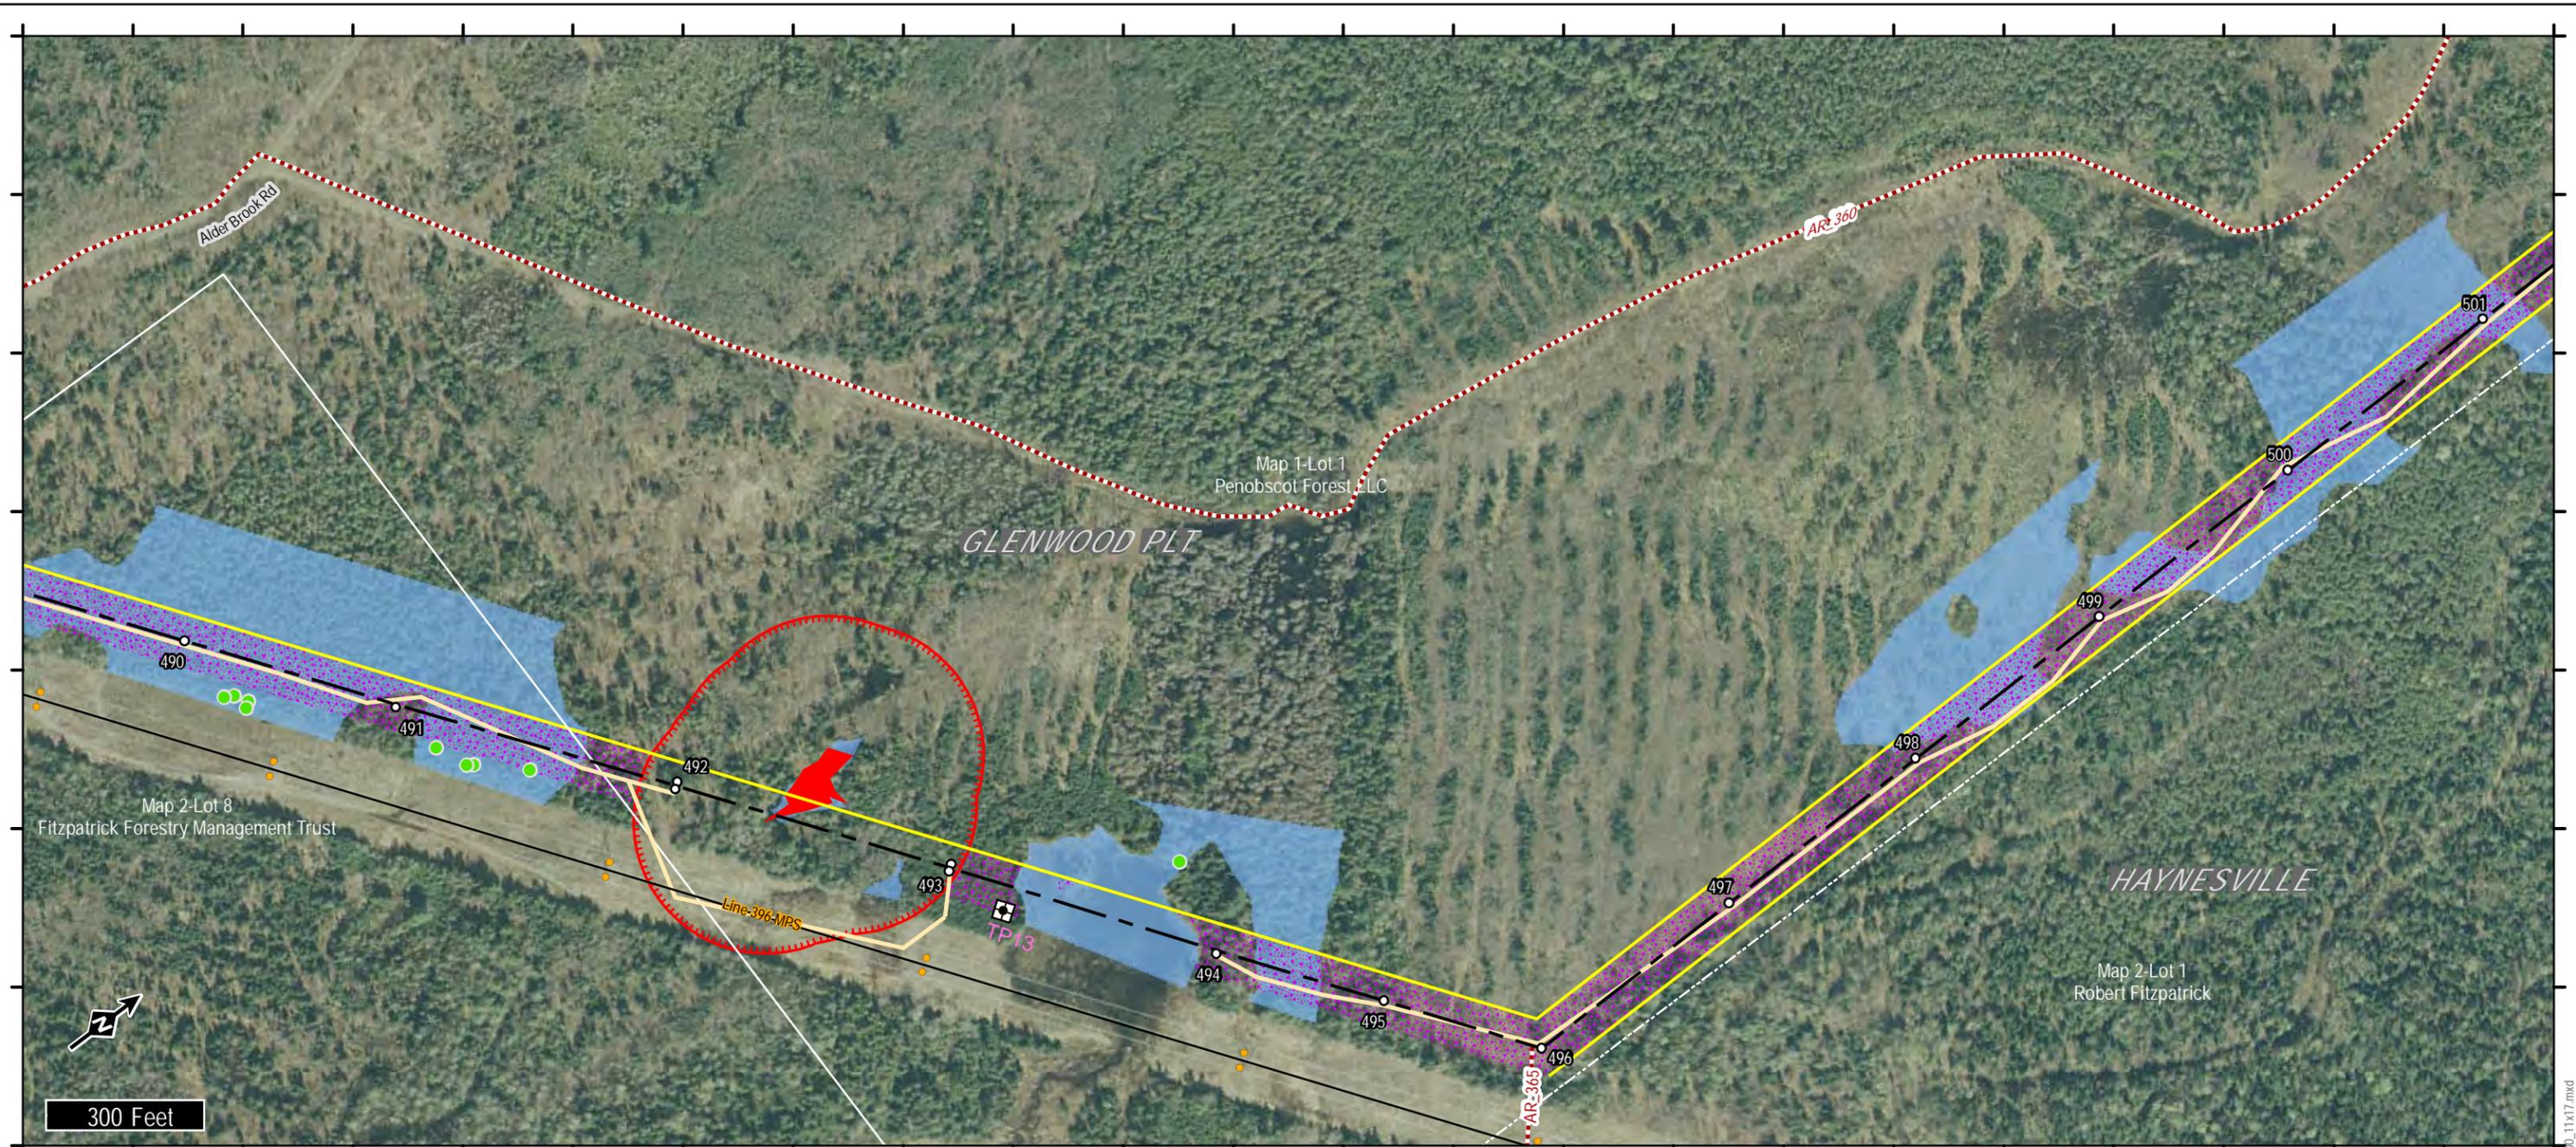




Maine GenLead, LLC
Oakfield Project
 Page 45 of 64

14 Gabriel Dr.
 Augusta, ME 04330

TRC

Created:
5/20/2011

Rev.	Revision	Date
0	Issued For Permit	8/27/2010
1	Re-issued for Permit	5/20/2011

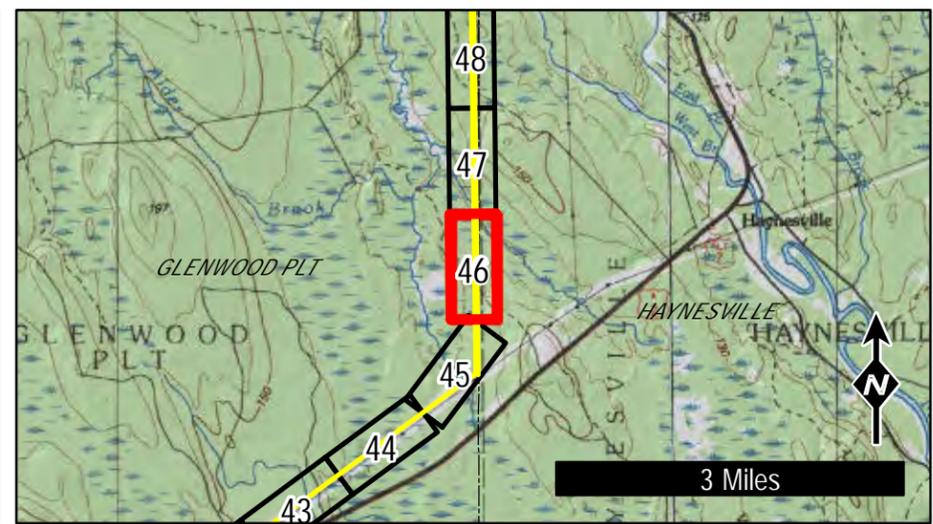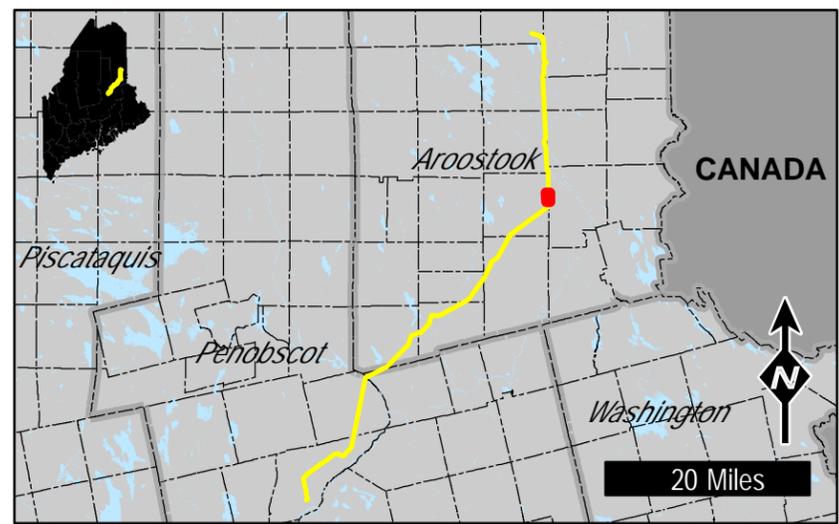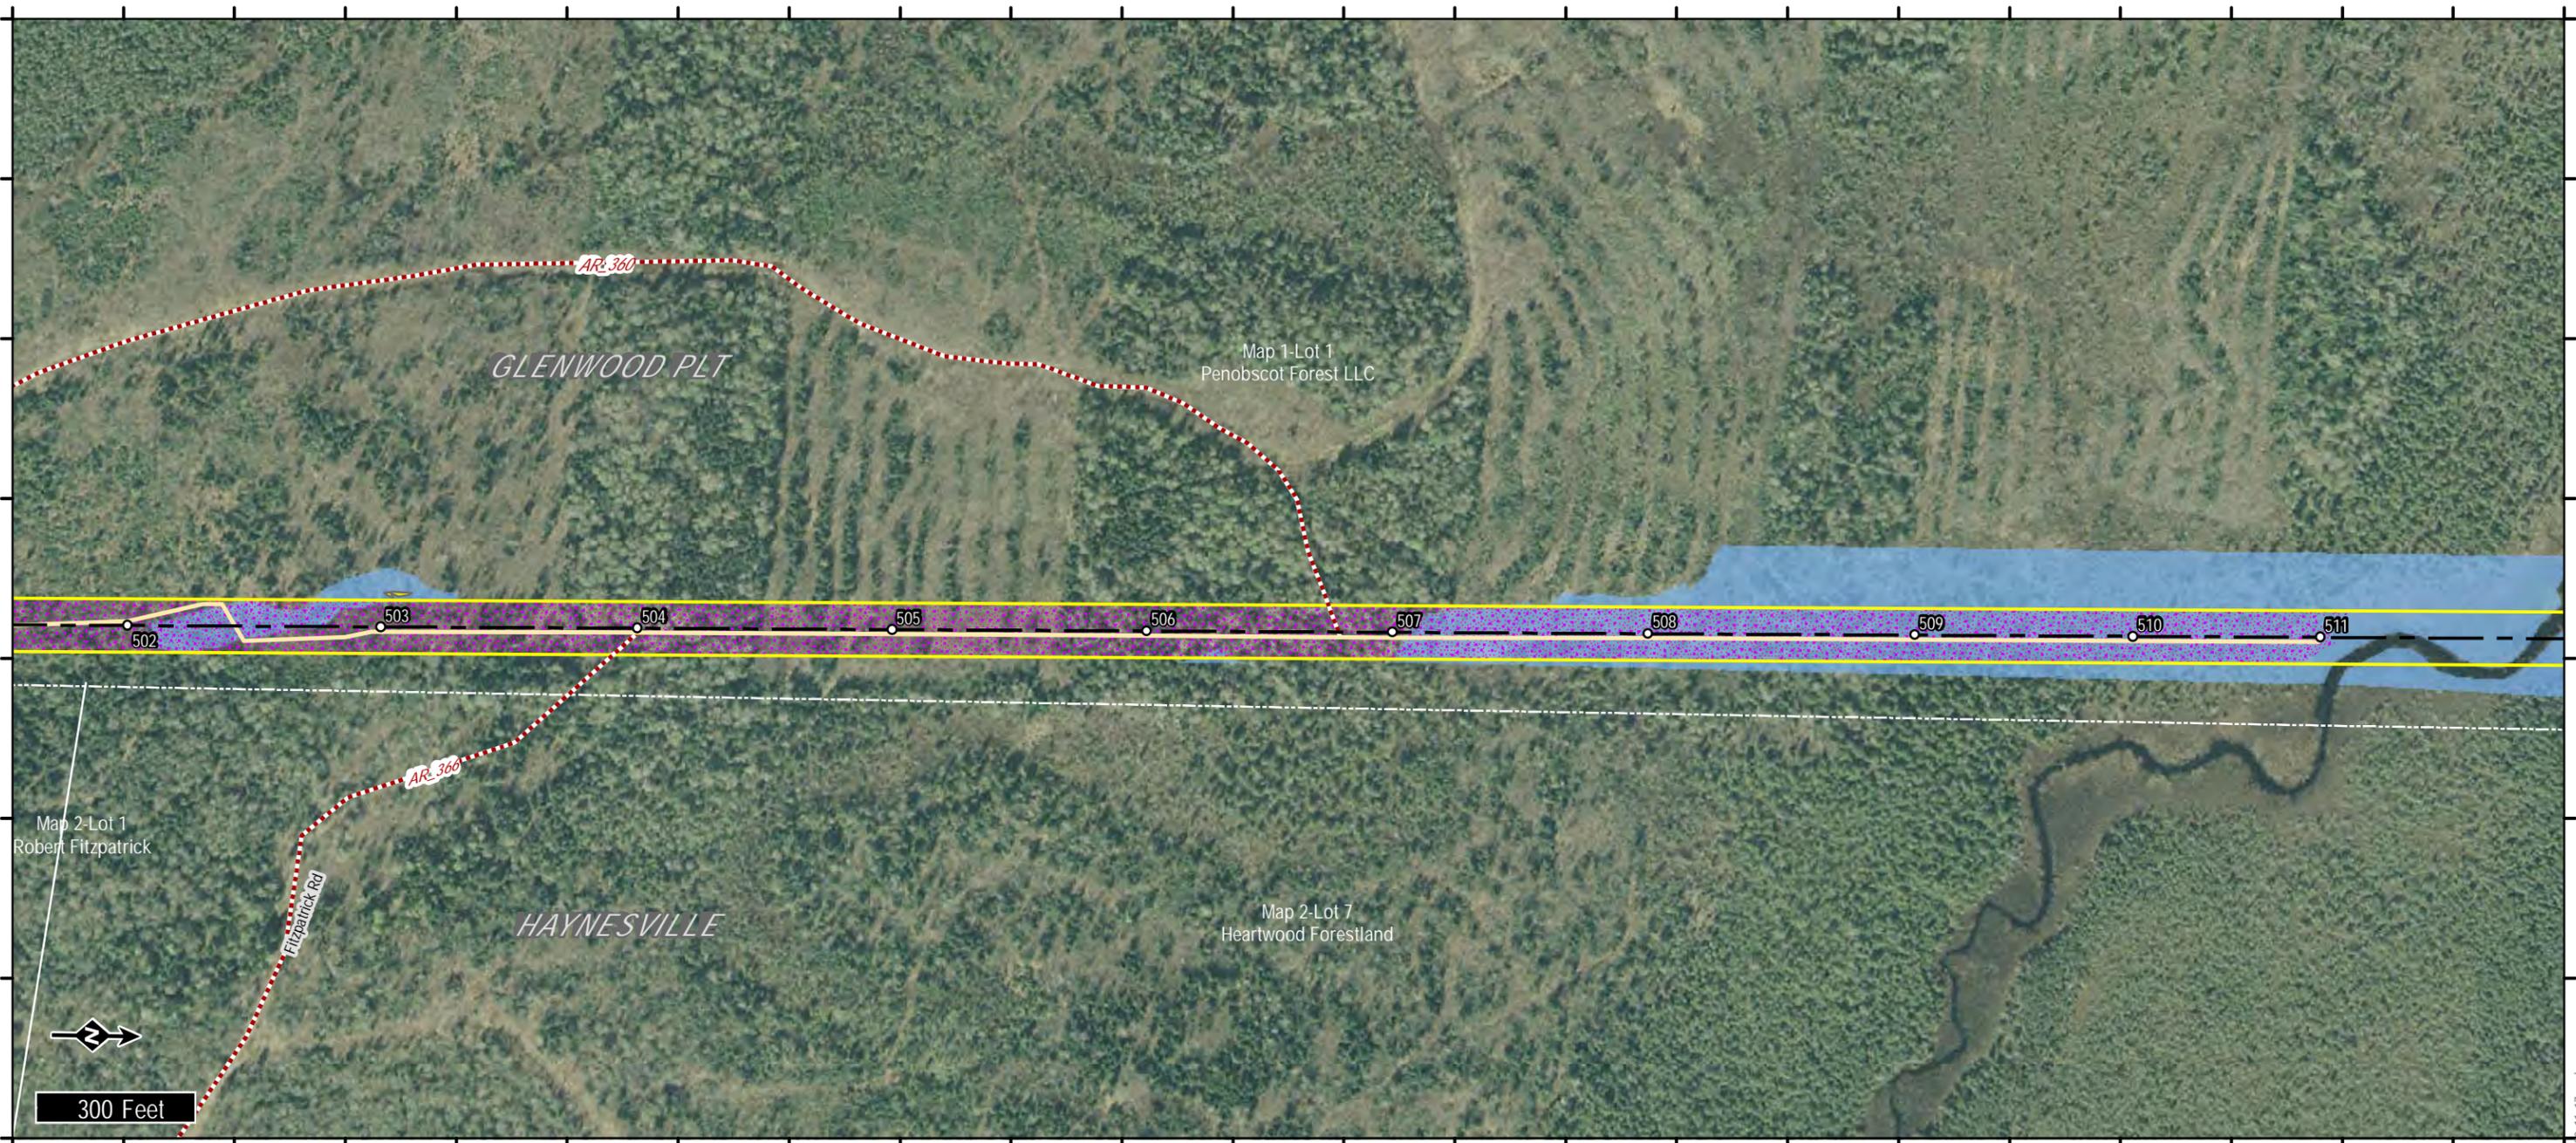

LEGEND

- Proposed Transmission Corridor
- Proposed Transmission Centerline
- Existing Project Substation
- Proposed Substation
- Existing Non-project Substation
- Existing Transmission Structure
- Existing Transmission Line
- Proposed ROW Access
- Proposed Off-ROW Access
- Proposed Area of Tree Clearing
- Property Boundary

Natural Resources

- Rare Plant Location
- Stream
- Wetland
- Vernal Pool
- Significant Vernal Pool
- Significant Vernal Pool Habitat (250')

Maine GenLead, LLC

Oakfield Project




Page 46 of 64

14 Gabriel Dr.
Augusta, ME 04330

TRC

Created:
5/20/2011

Rev.	Revision	Date
0	Issued For Permit	8/27/2010
1	Re-issued for Permit	5/20/2011

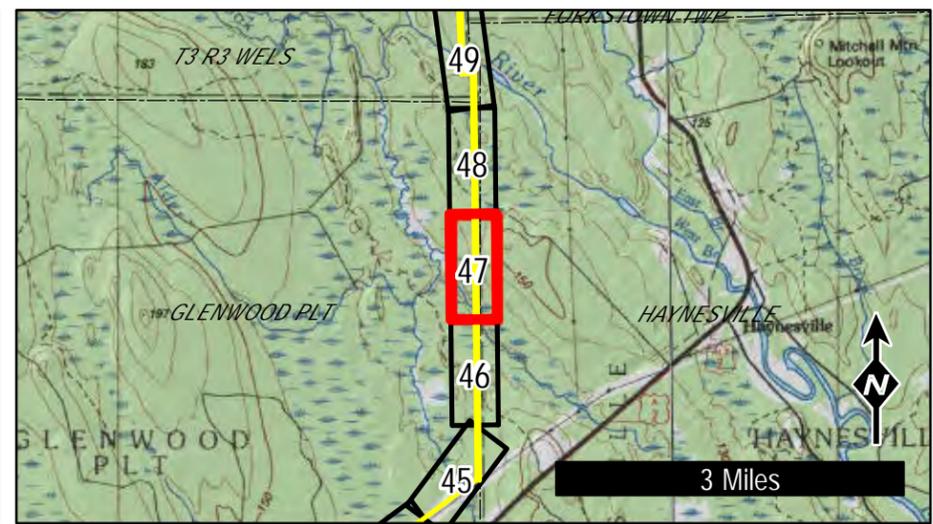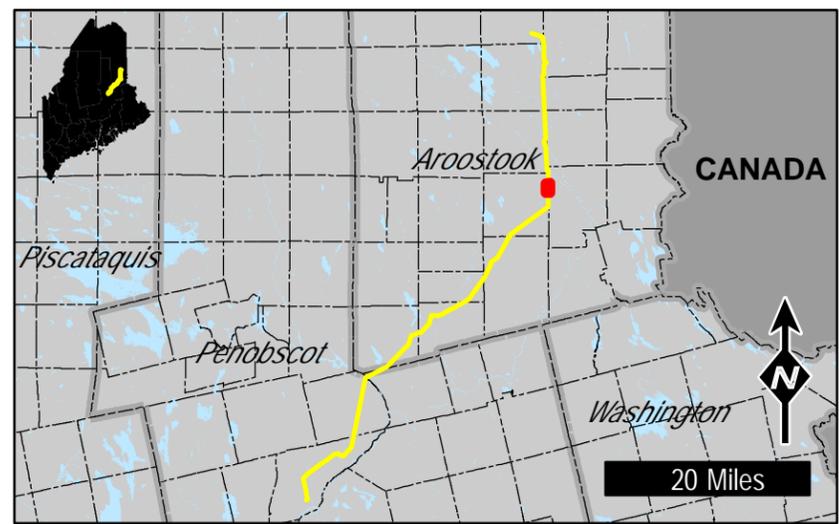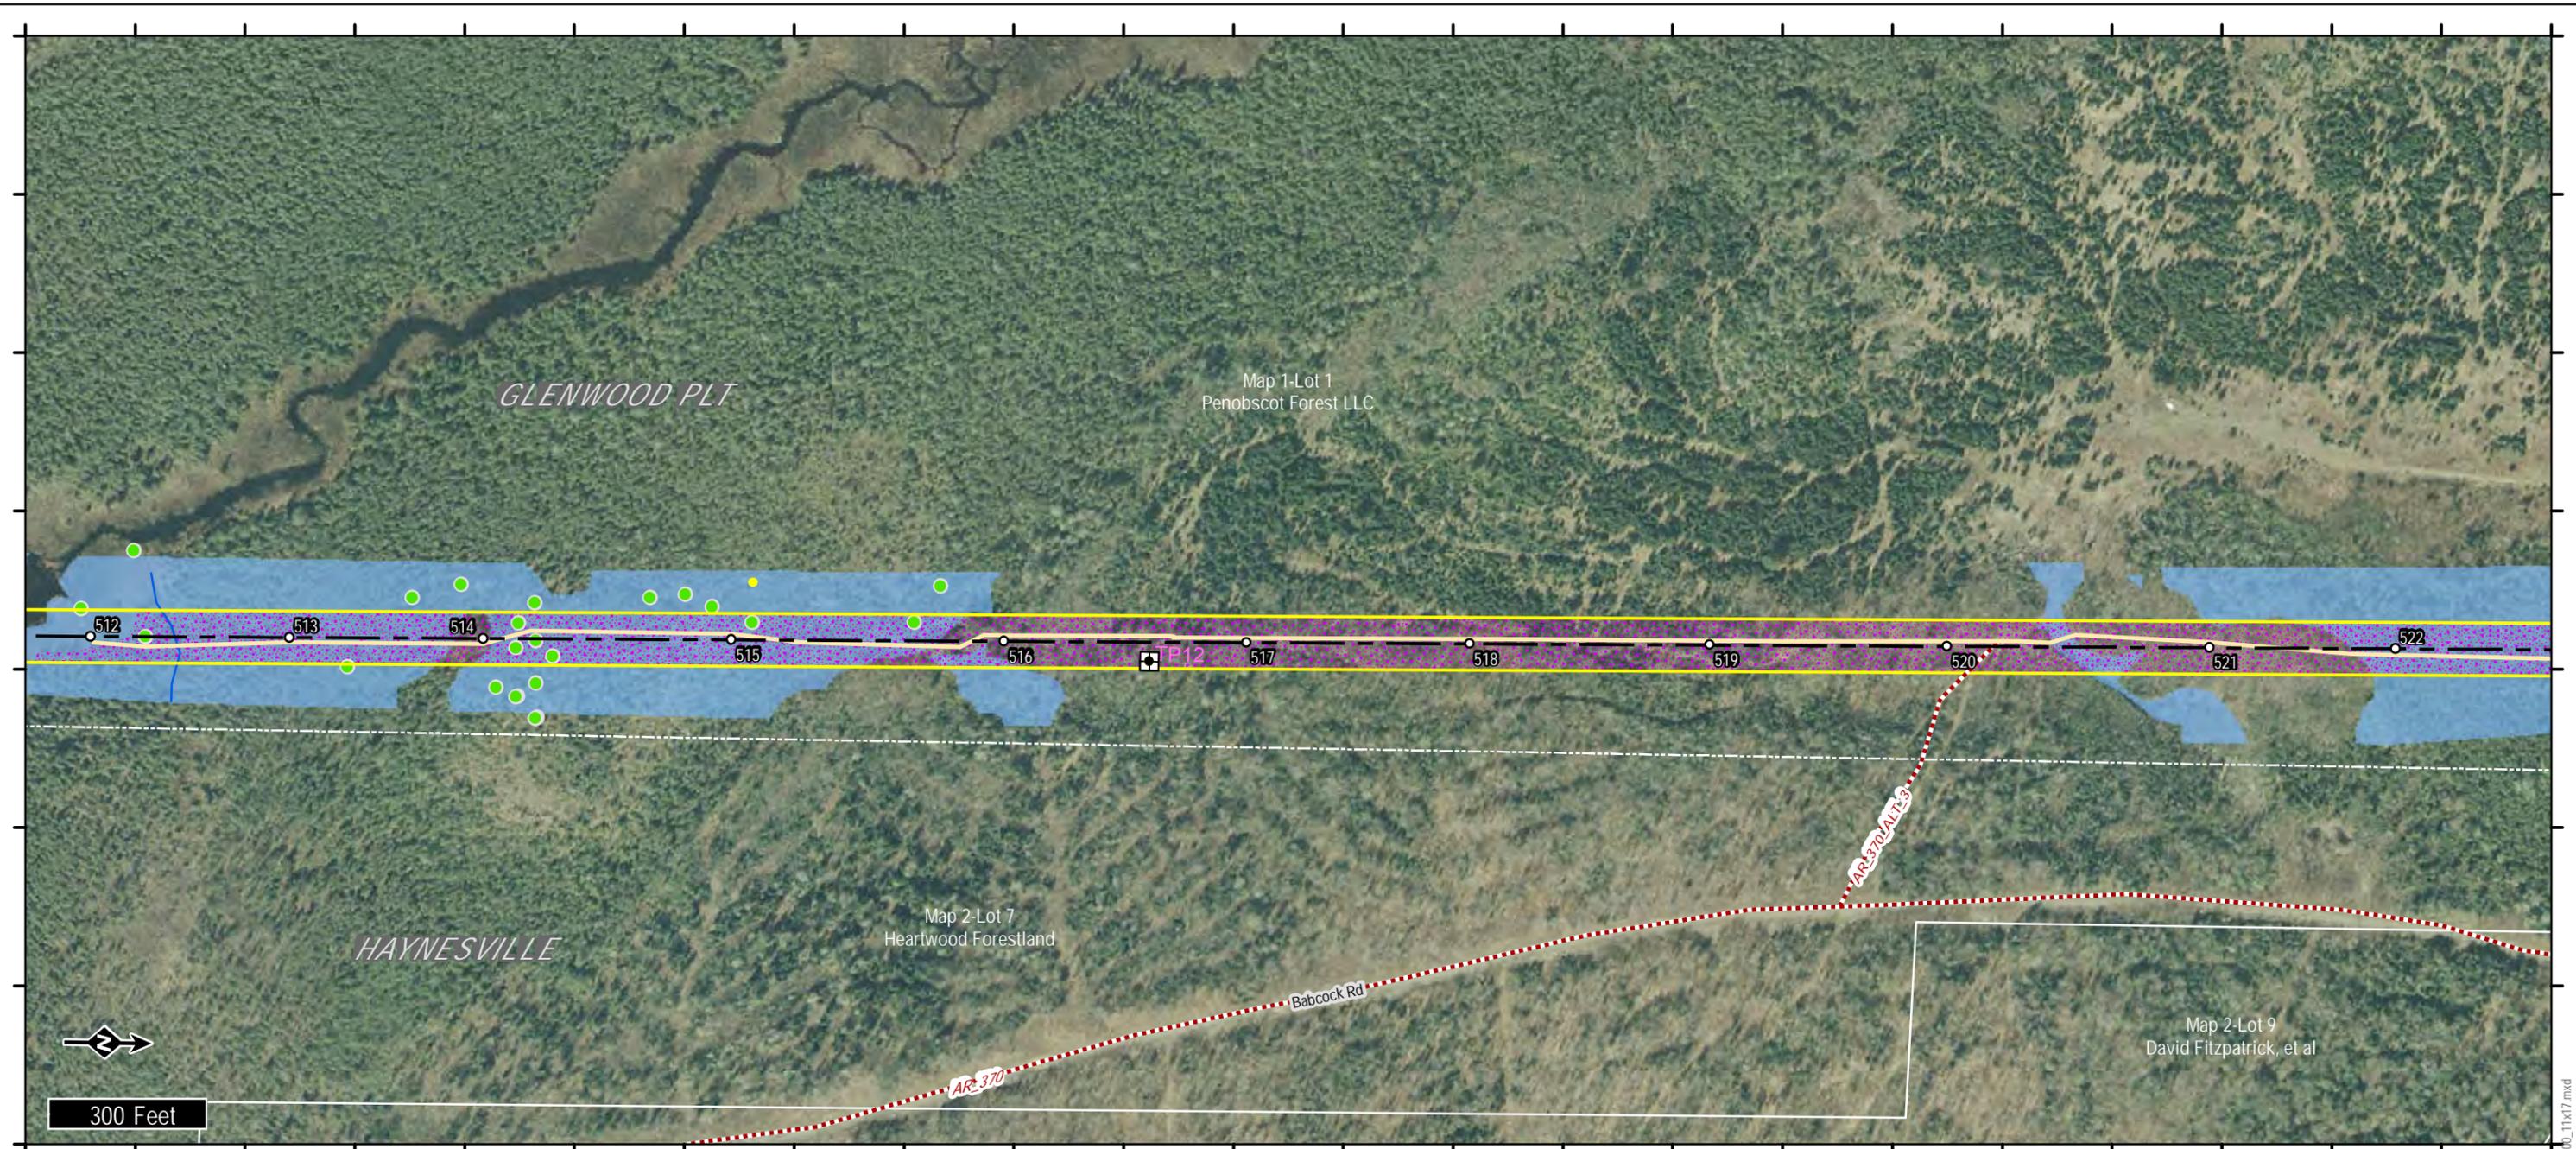

LEGEND

- Proposed Transmission Corridor
- Proposed Transmission Centerline
- Existing Project Substation
- Proposed Substation
- Existing Non-project Substation
- Existing Transmission Structure
- Existing Transmission Line
- Proposed ROW Access
- Proposed Off-ROW Access
- Proposed Area of Tree Clearing
- Property Boundary

Natural Resources

- Rare Plant Location
- Stream
- Wetland
- Vernal Pool
- Significant Vernal Pool
- Significant Vernal Pool Habitat (250')

Maine GenLead, LLC

Oakfield Project





Page 47 of 64

14 Gabriel Dr.
Augusta, ME 04330

TRC

Created:
5/20/2011

Rev.	Revision	Date
0	Issued For Permit	8/27/2010
1	Re-issued for Permit	5/20/2011

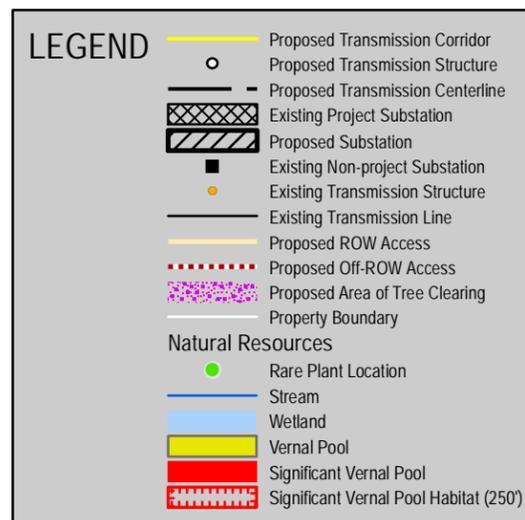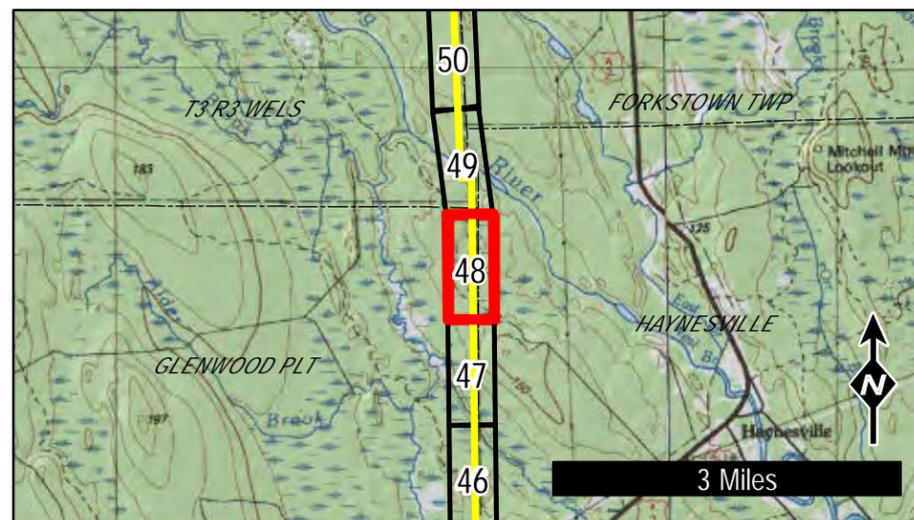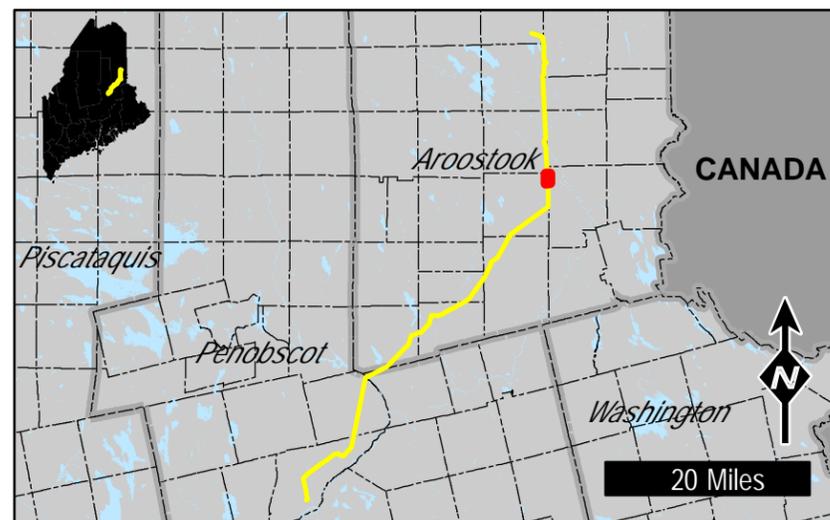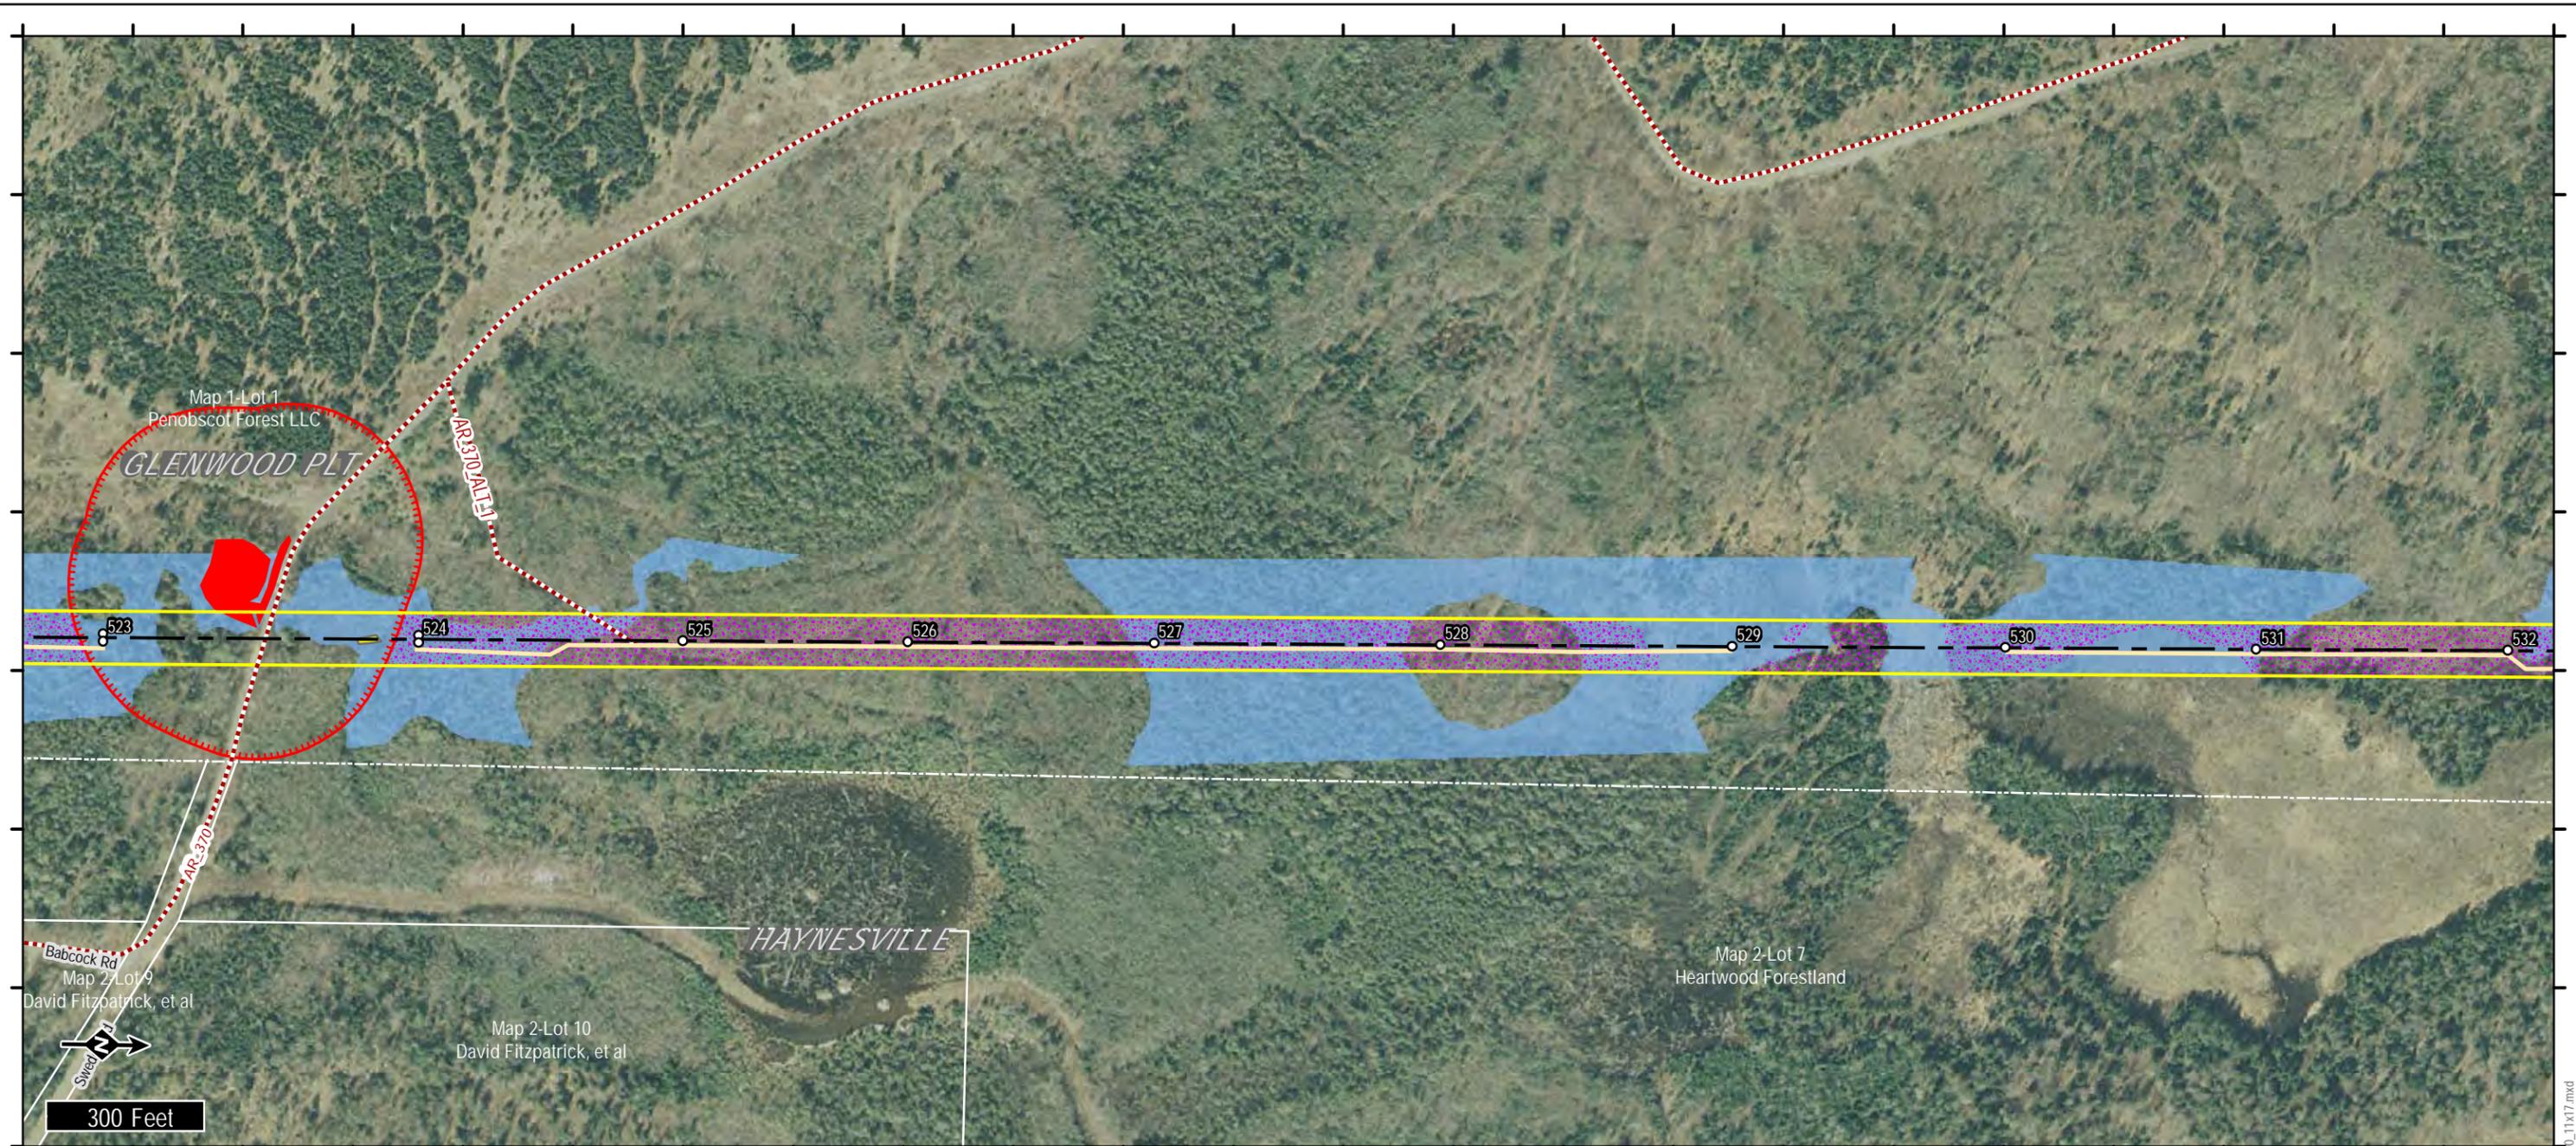

Maine GenLead, LLC

Oakfield Project





Page 48 of 64

14 Gabriel Dr.
Augusta, ME 04330

TRC

Created:
5/20/2011

Rev.	Revision	Date
0	Issued For Permit	8/27/2010
1	Re-issued for Permit	5/20/2011

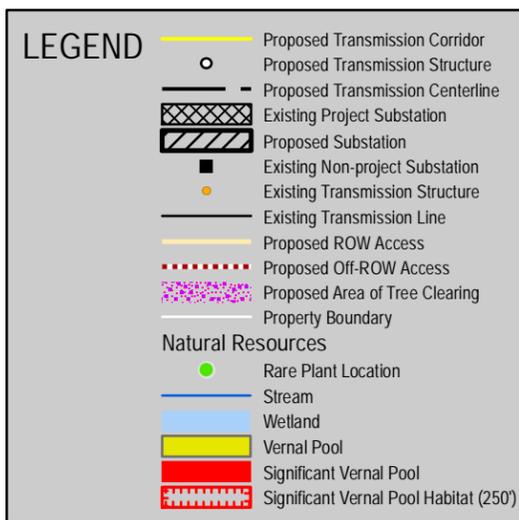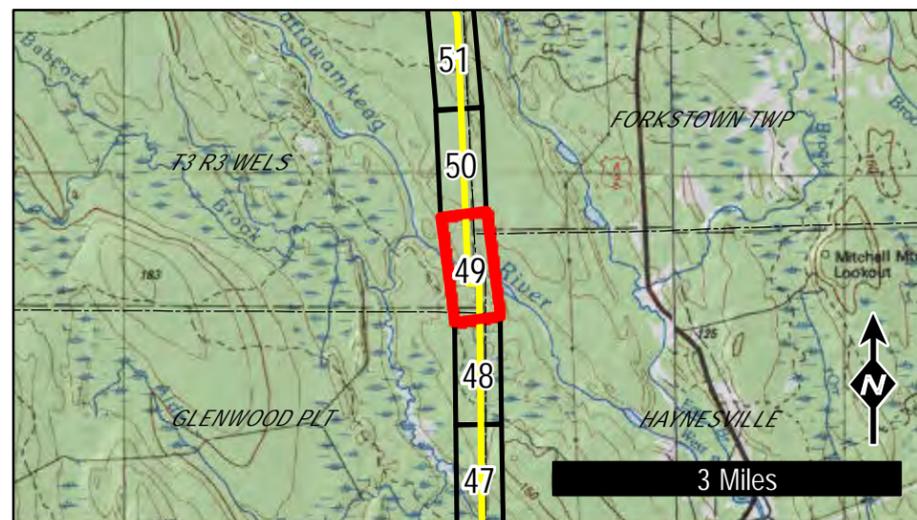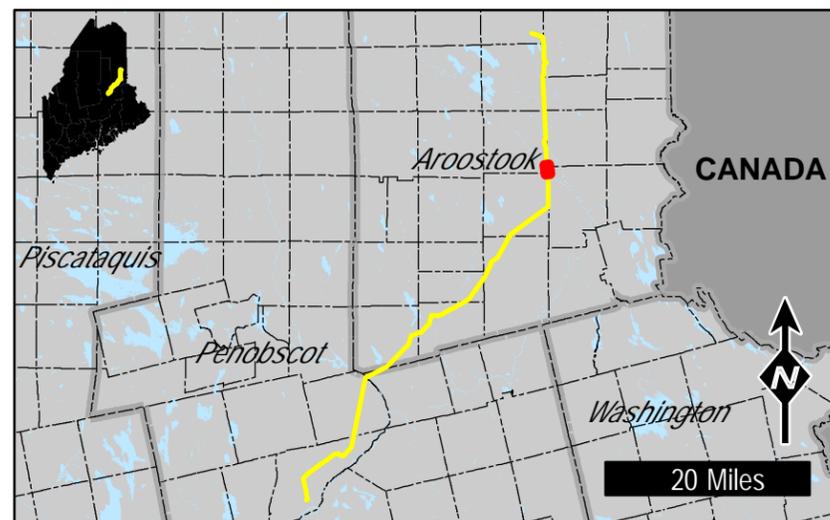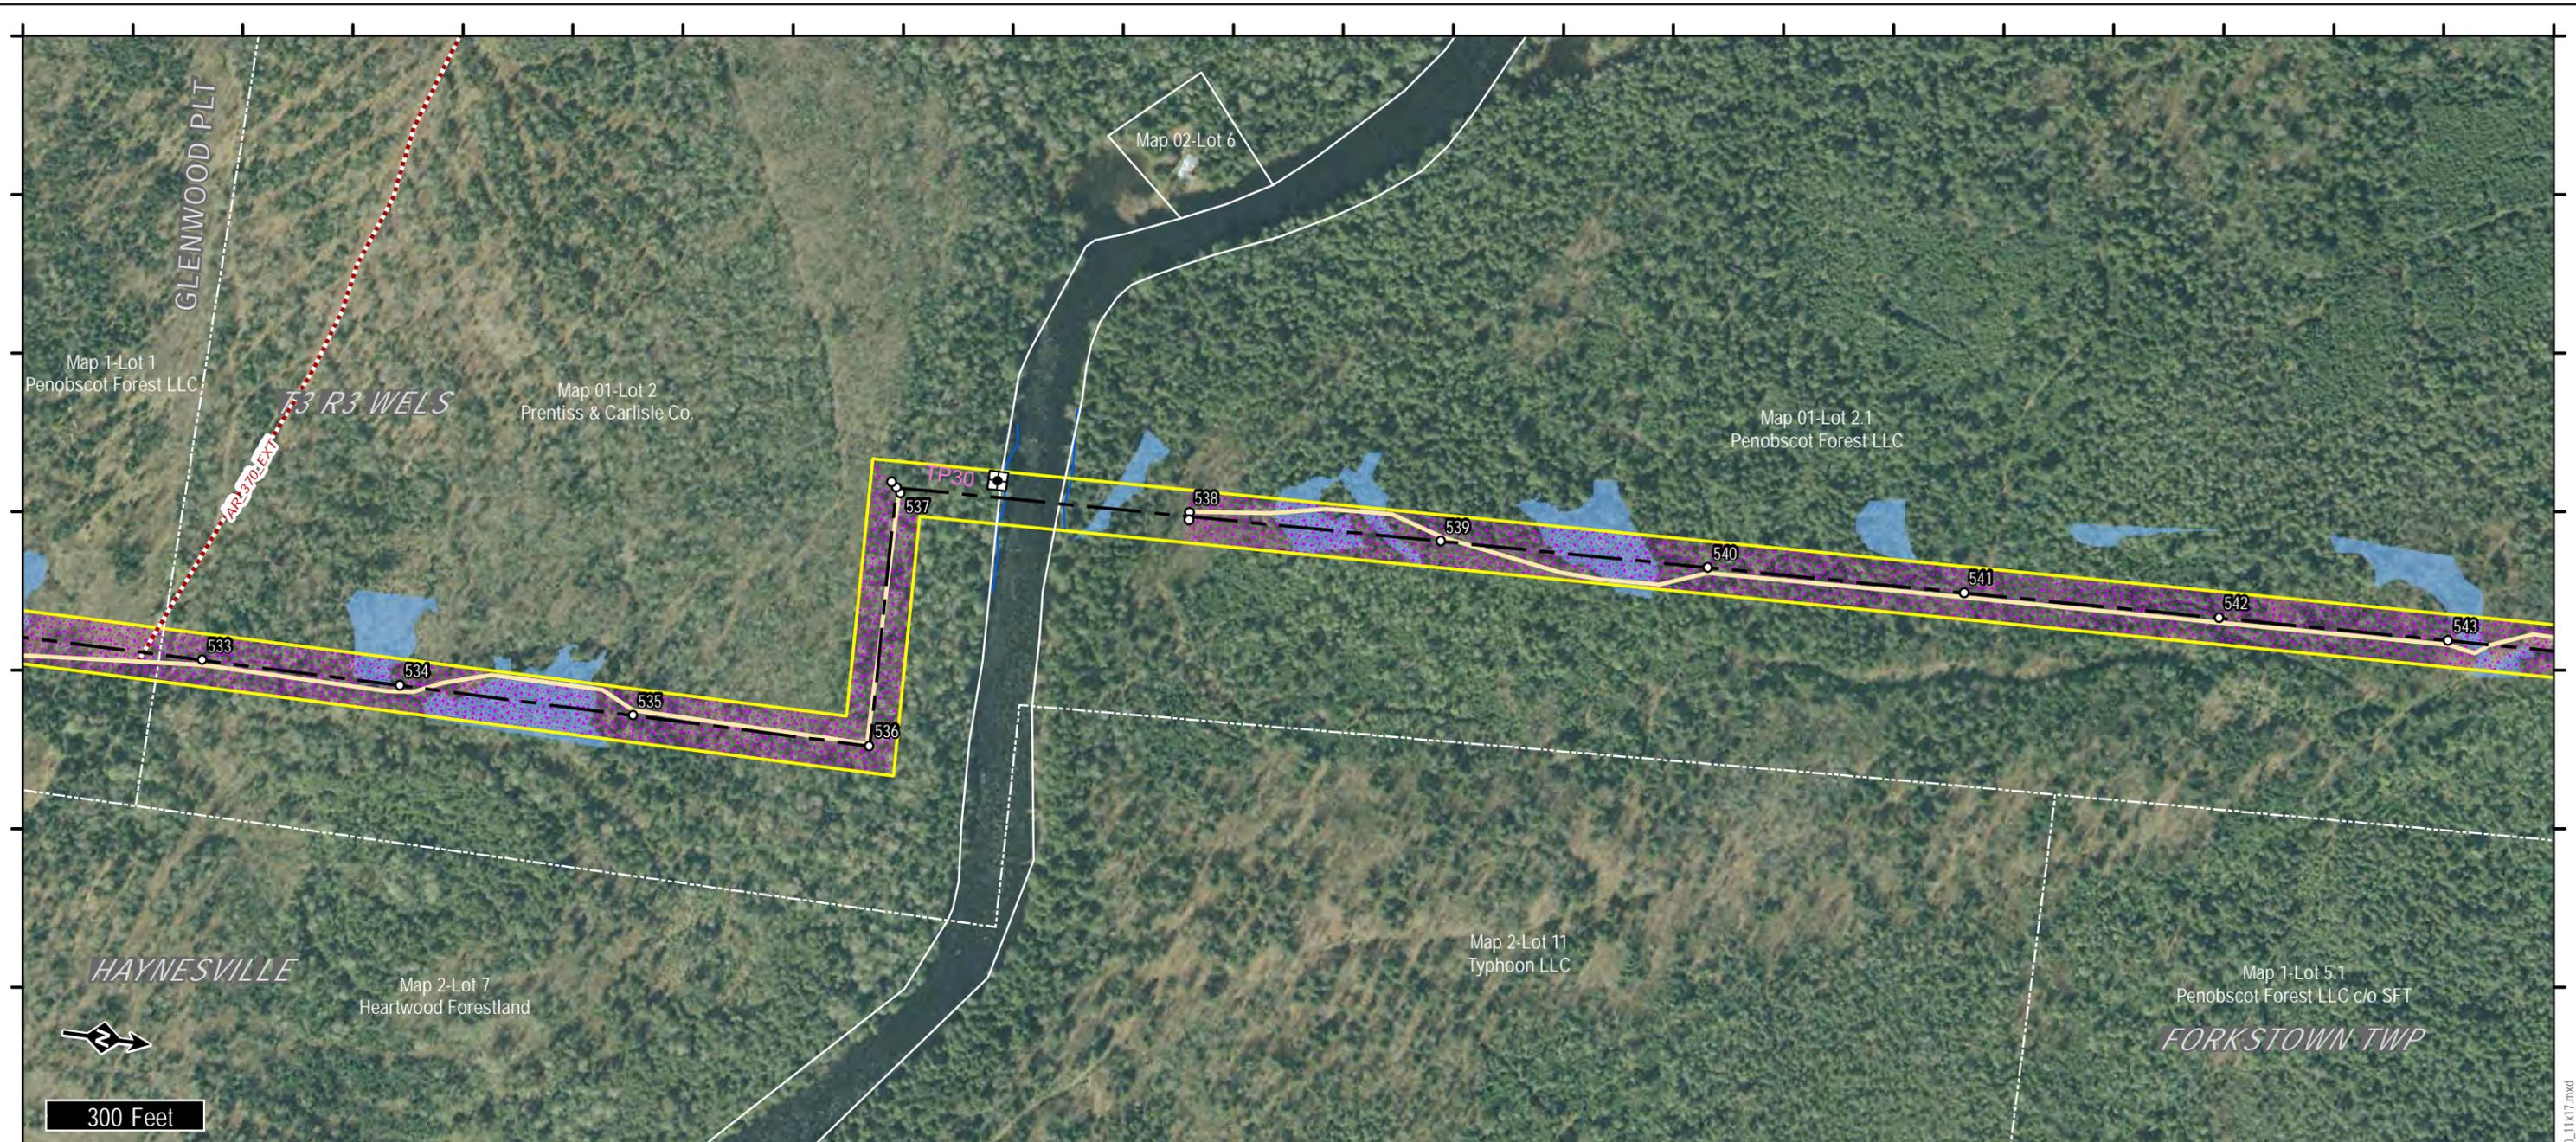

Maine GenLead, LLC

Oakfield Project




Page 49 of 64

14 Gabriel Dr.
Augusta, ME 04330

TRC

Created:
5/20/2011

Rev.	Revision	Date
0	Issued For Permit	8/27/2010
1	Re-issued for Permit	5/20/2011

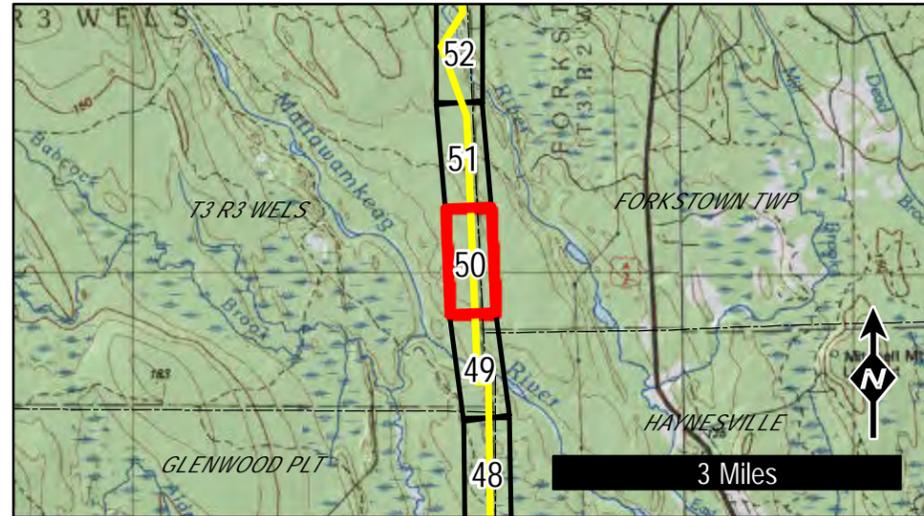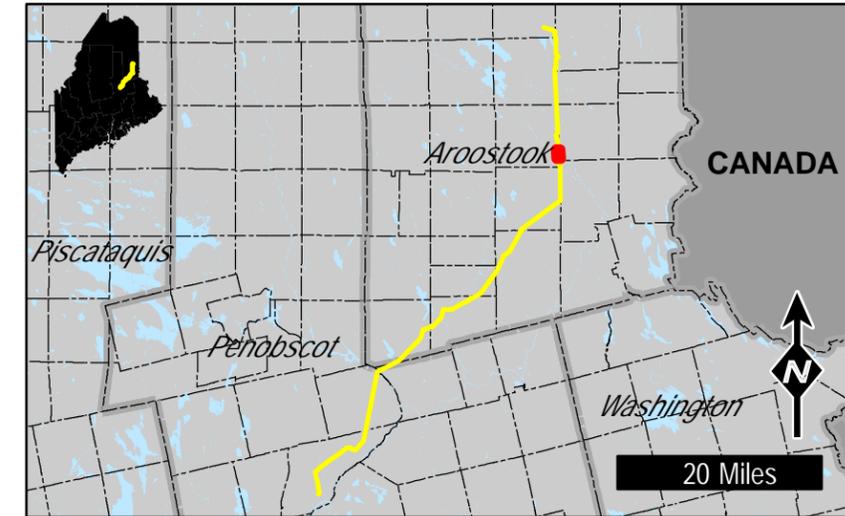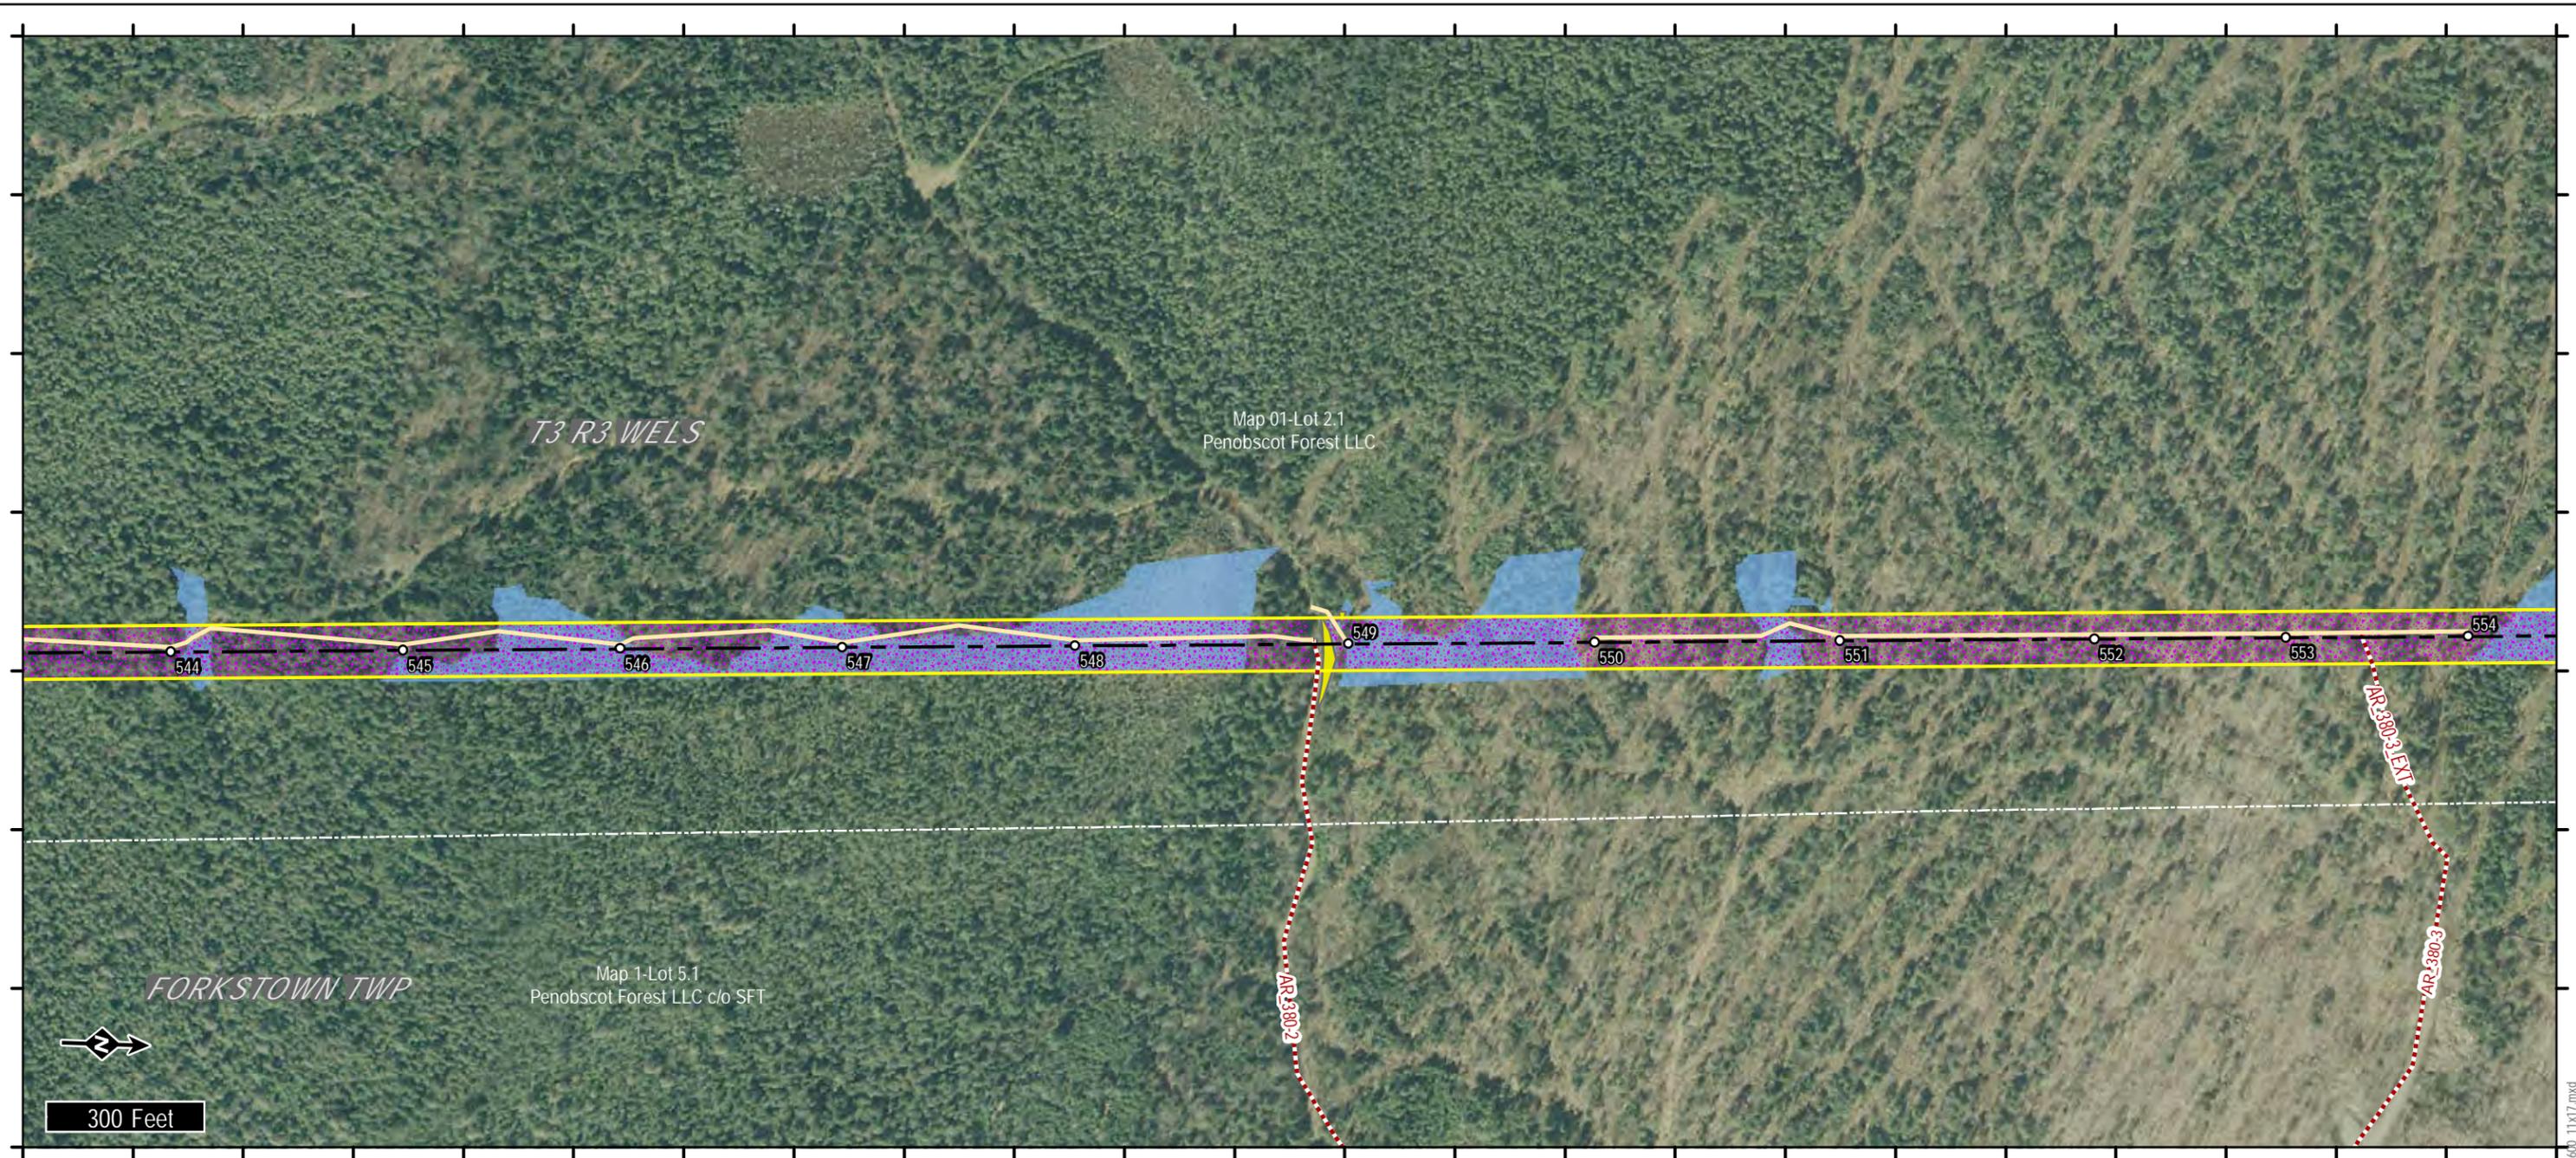

LEGEND

- Proposed Transmission Corridor
- Proposed Transmission Centerline
- Existing Project Substation
- Proposed Substation
- Existing Non-project Substation
- Existing Transmission Structure
- Existing Transmission Line
- Proposed ROW Access
- Proposed Off-ROW Access
- Proposed Area of Tree Clearing
- Property Boundary

Natural Resources

- Rare Plant Location
- Stream
- Wetland
- Vernal Pool
- Significant Vernal Pool
- Significant Vernal Pool Habitat (250')

Maine GenLead, LLC

Oakfield Project




Page 50 of 64

14 Gabriel Dr.
Augusta, ME 04330

TRC

Created:
5/20/2011

Rev.	Revision	Date
0	Issued For Permit	8/27/2010
1	Re-issued for Permit	5/20/2011

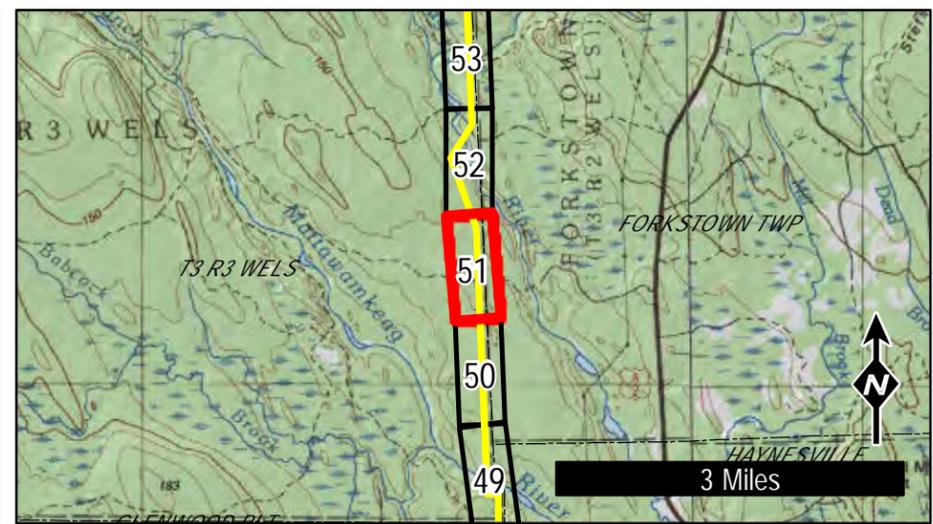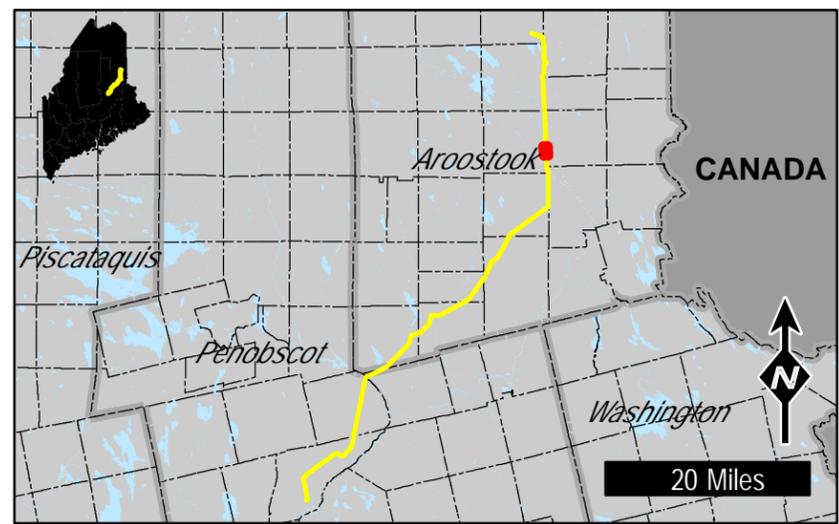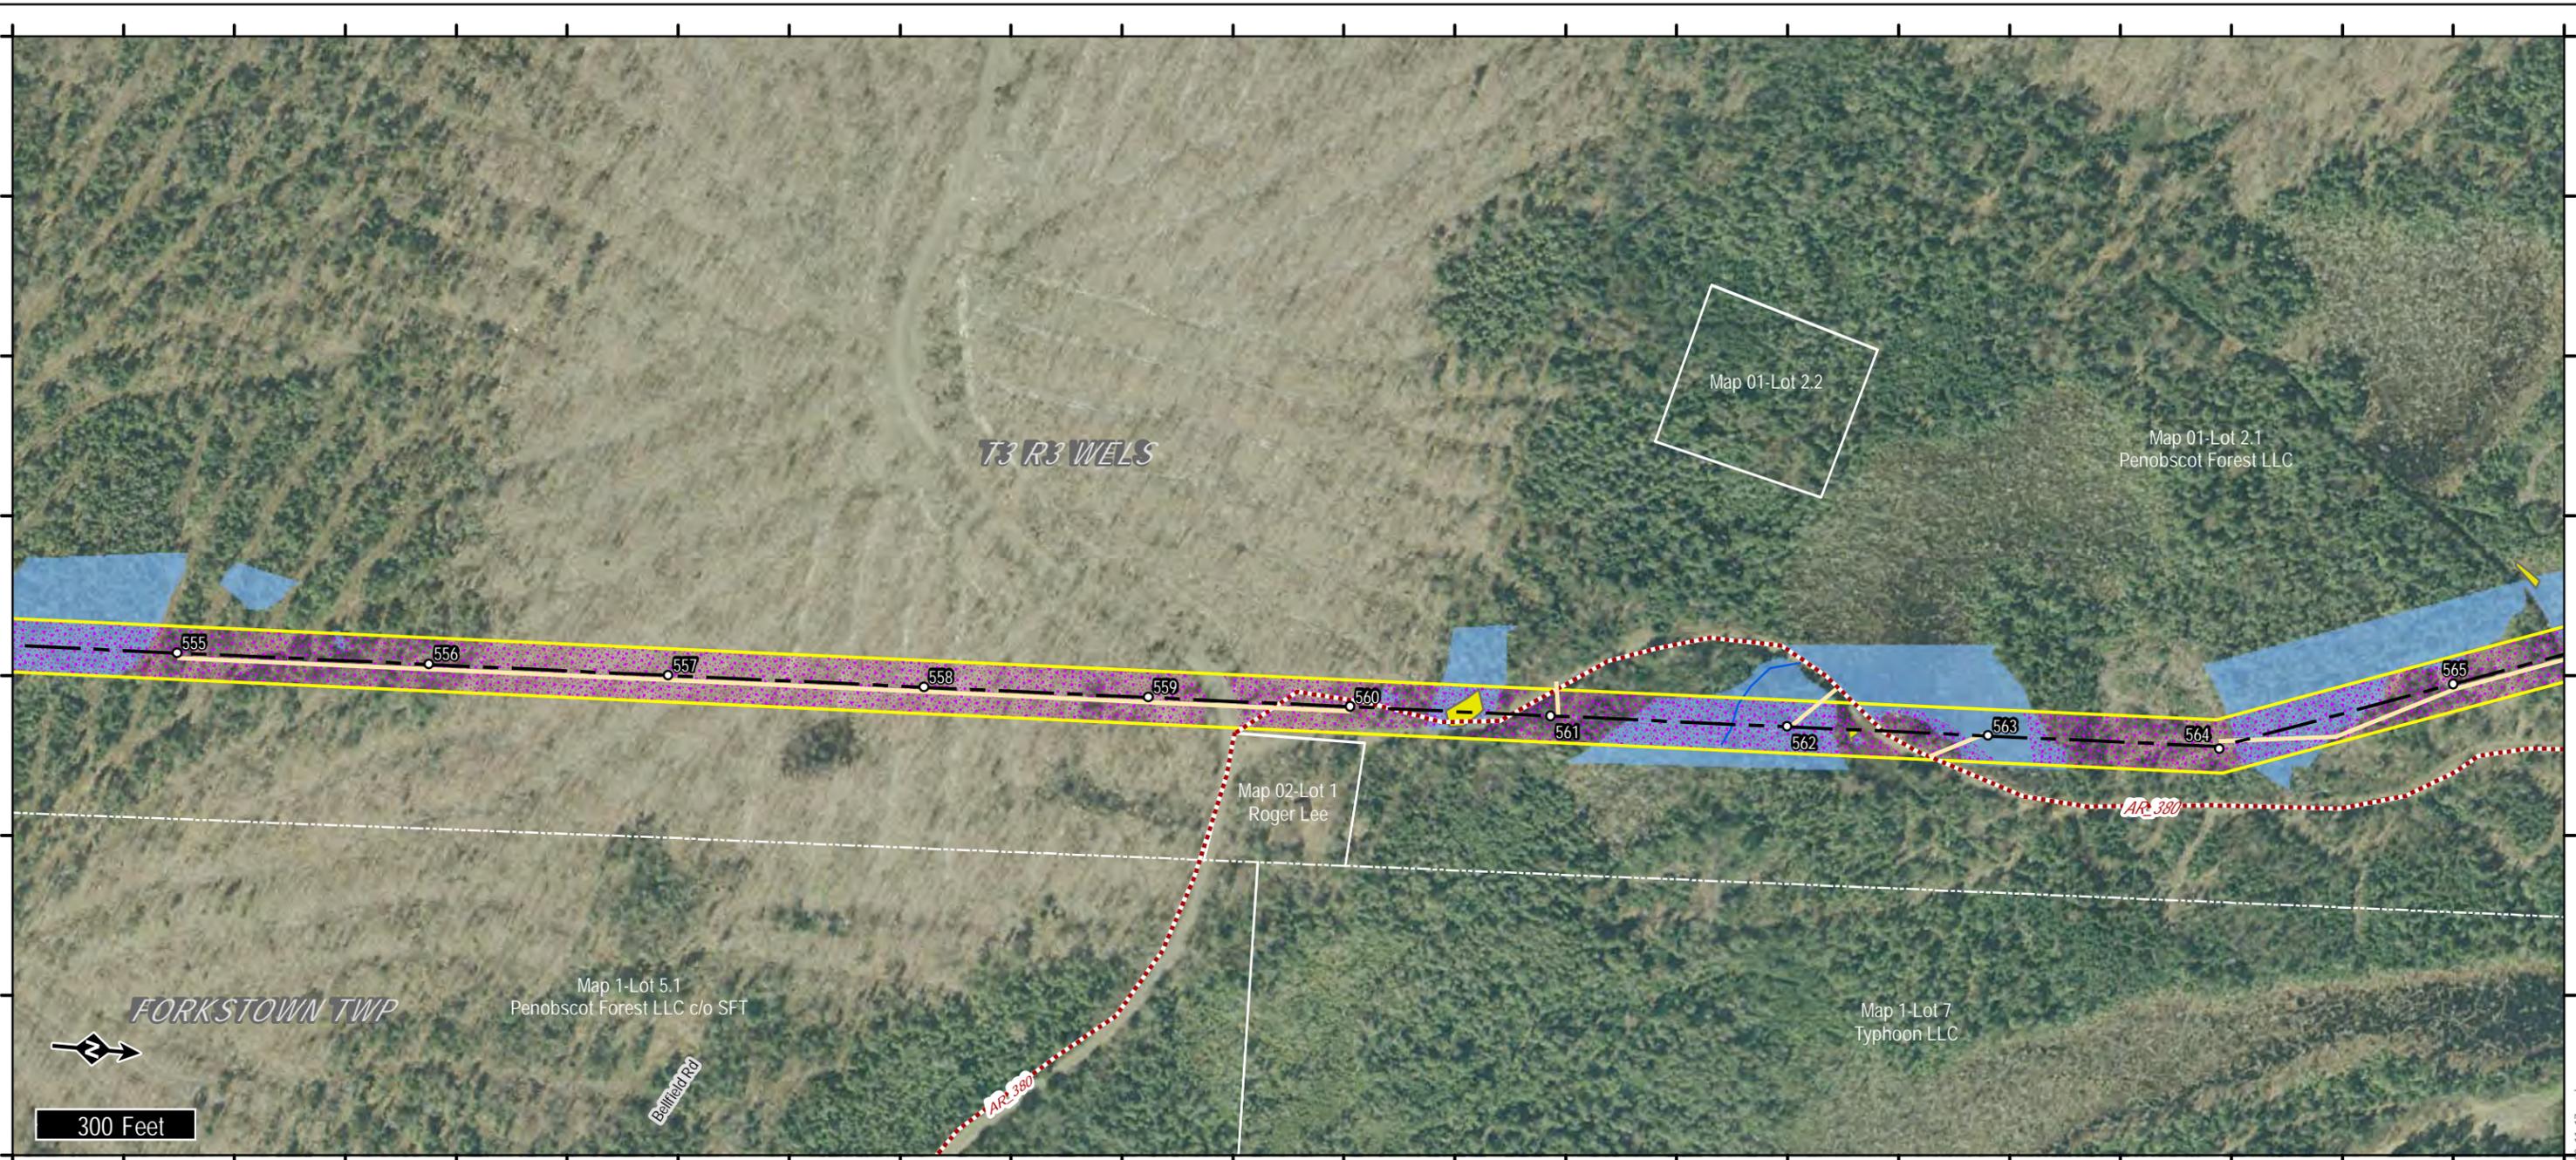

LEGEND

- Proposed Transmission Corridor
- Proposed Transmission Centerline
- Existing Project Substation
- Proposed Substation
- Existing Non-project Substation
- Existing Transmission Structure
- Existing Transmission Line
- Proposed ROW Access
- Proposed Off-ROW Access
- Proposed Area of Tree Clearing
- Property Boundary

Natural Resources

- Rare Plant Location
- Stream
- Wetland
- Vernal Pool
- Significant Vernal Pool
- Significant Vernal Pool Habitat (250')




Maine GenLead, LLC
Oakfield Project
 Page 51 of 64

14 Gabriel Dr.
 Augusta, ME 04330

TRC

Created:
5/20/2011

Rev.	Revision	Date
0	Issued For Permit	8/27/2010
1	Re-issued for Permit	5/20/2011

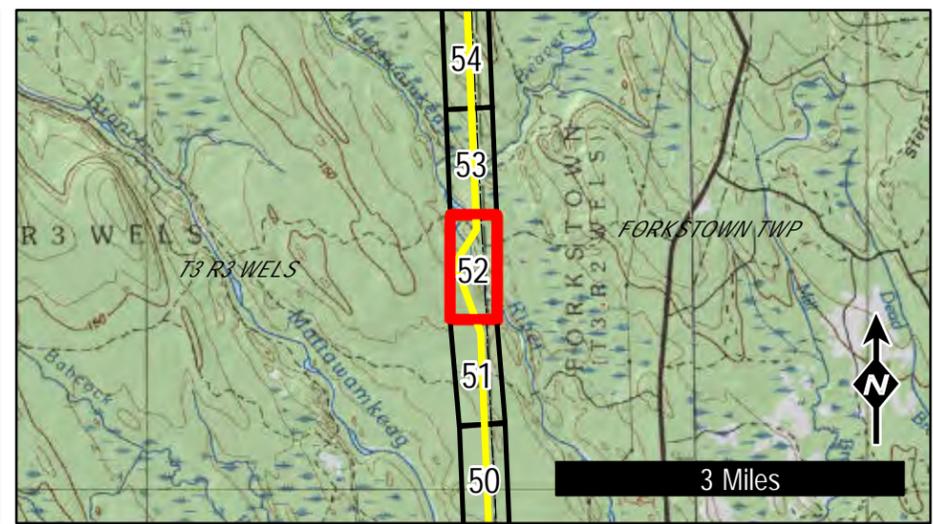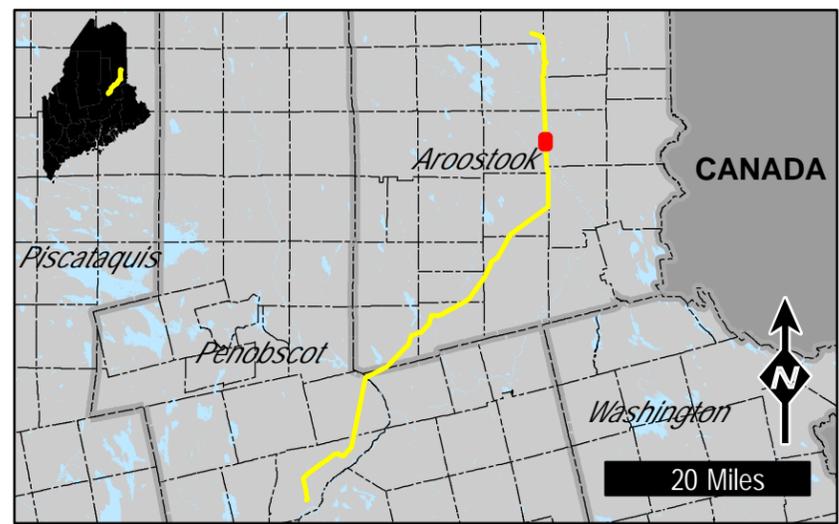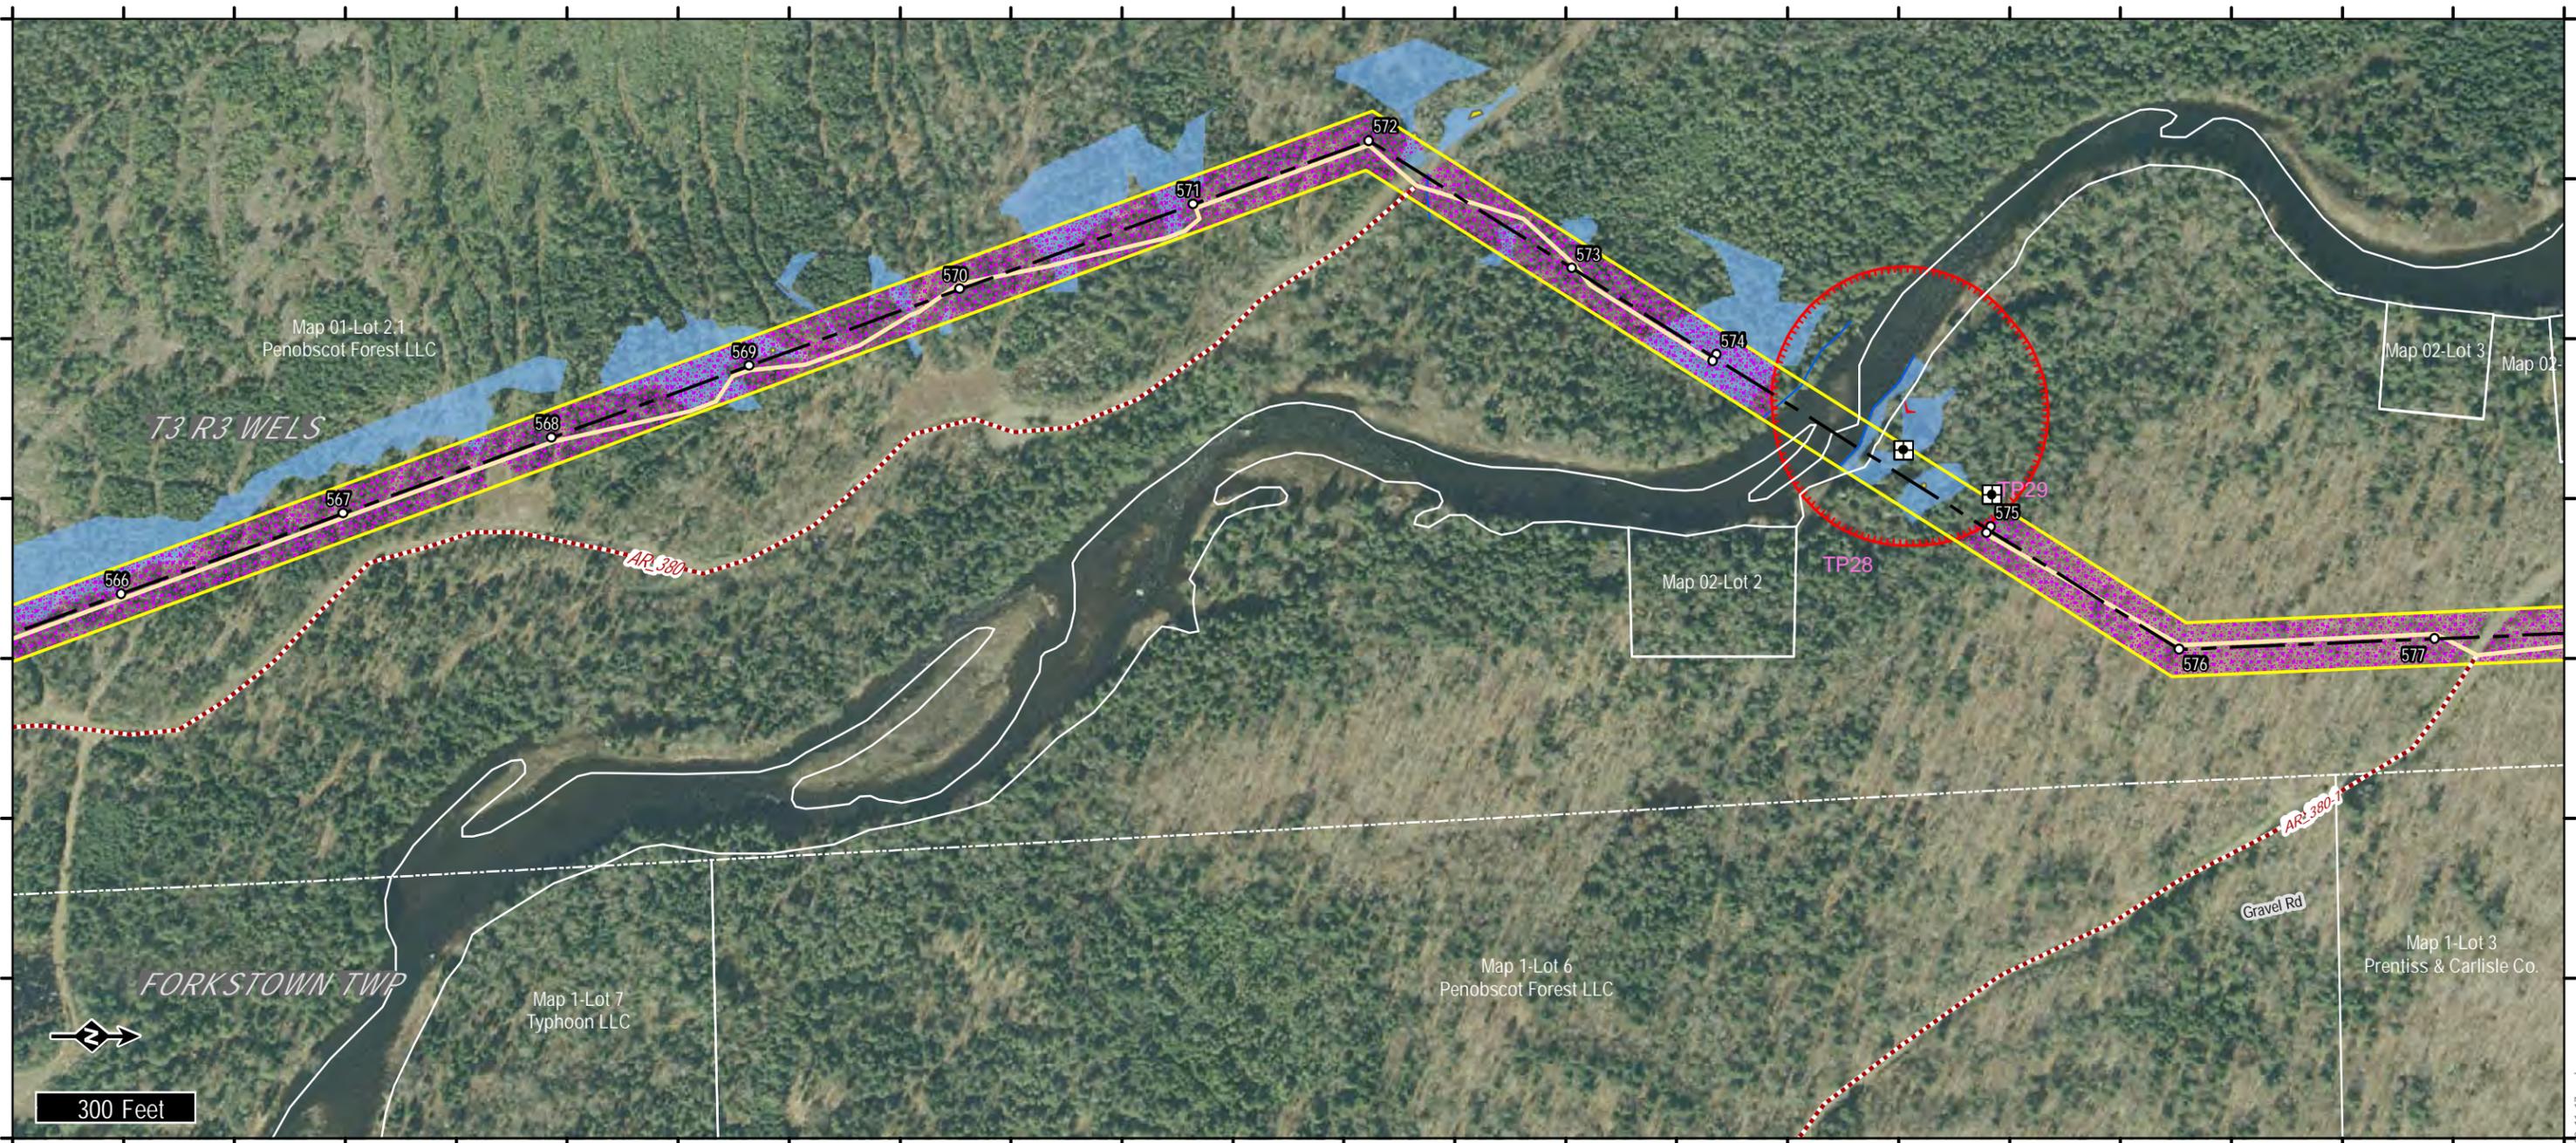

LEGEND

- Proposed Transmission Corridor
- Proposed Transmission Centerline
- Existing Project Substation
- Proposed Substation
- Existing Non-project Substation
- Existing Transmission Structure
- Existing Transmission Line
- Proposed ROW Access
- Proposed Off-ROW Access
- Proposed Area of Tree Clearing
- Property Boundary

Natural Resources

- Rare Plant Location
- Stream
- Wetland
- Vernal Pool
- Significant Vernal Pool
- Significant Vernal Pool Habitat (250')




Maine GenLead, LLC
Oakfield Project
 Page 52 of 64

14 Gabriel Dr.
 Augusta, ME 04330

TRC

Created:
 5/20/2011

Rev.	Revision	Date
0	Issued For Permit	8/27/2010
1	Re-issued for Permit	5/20/2011

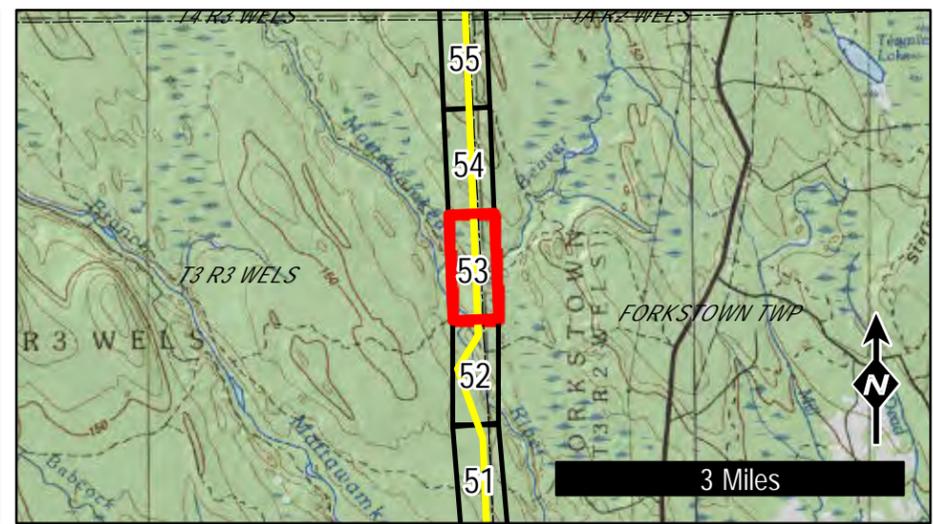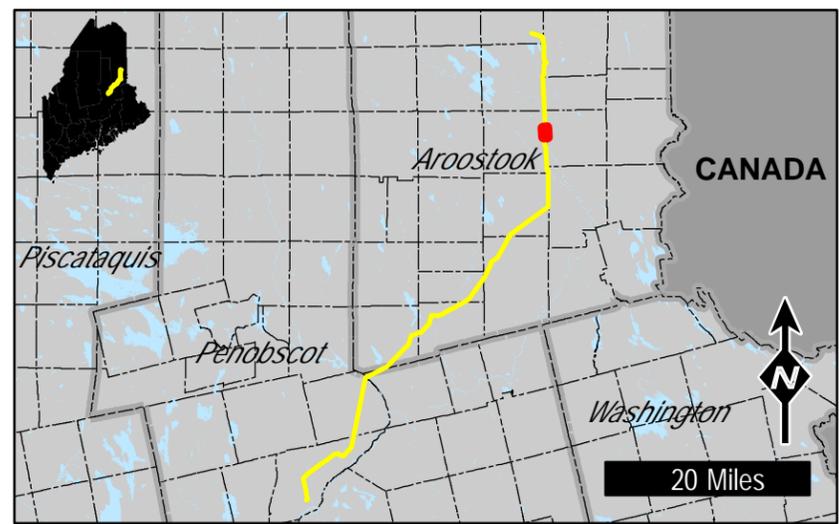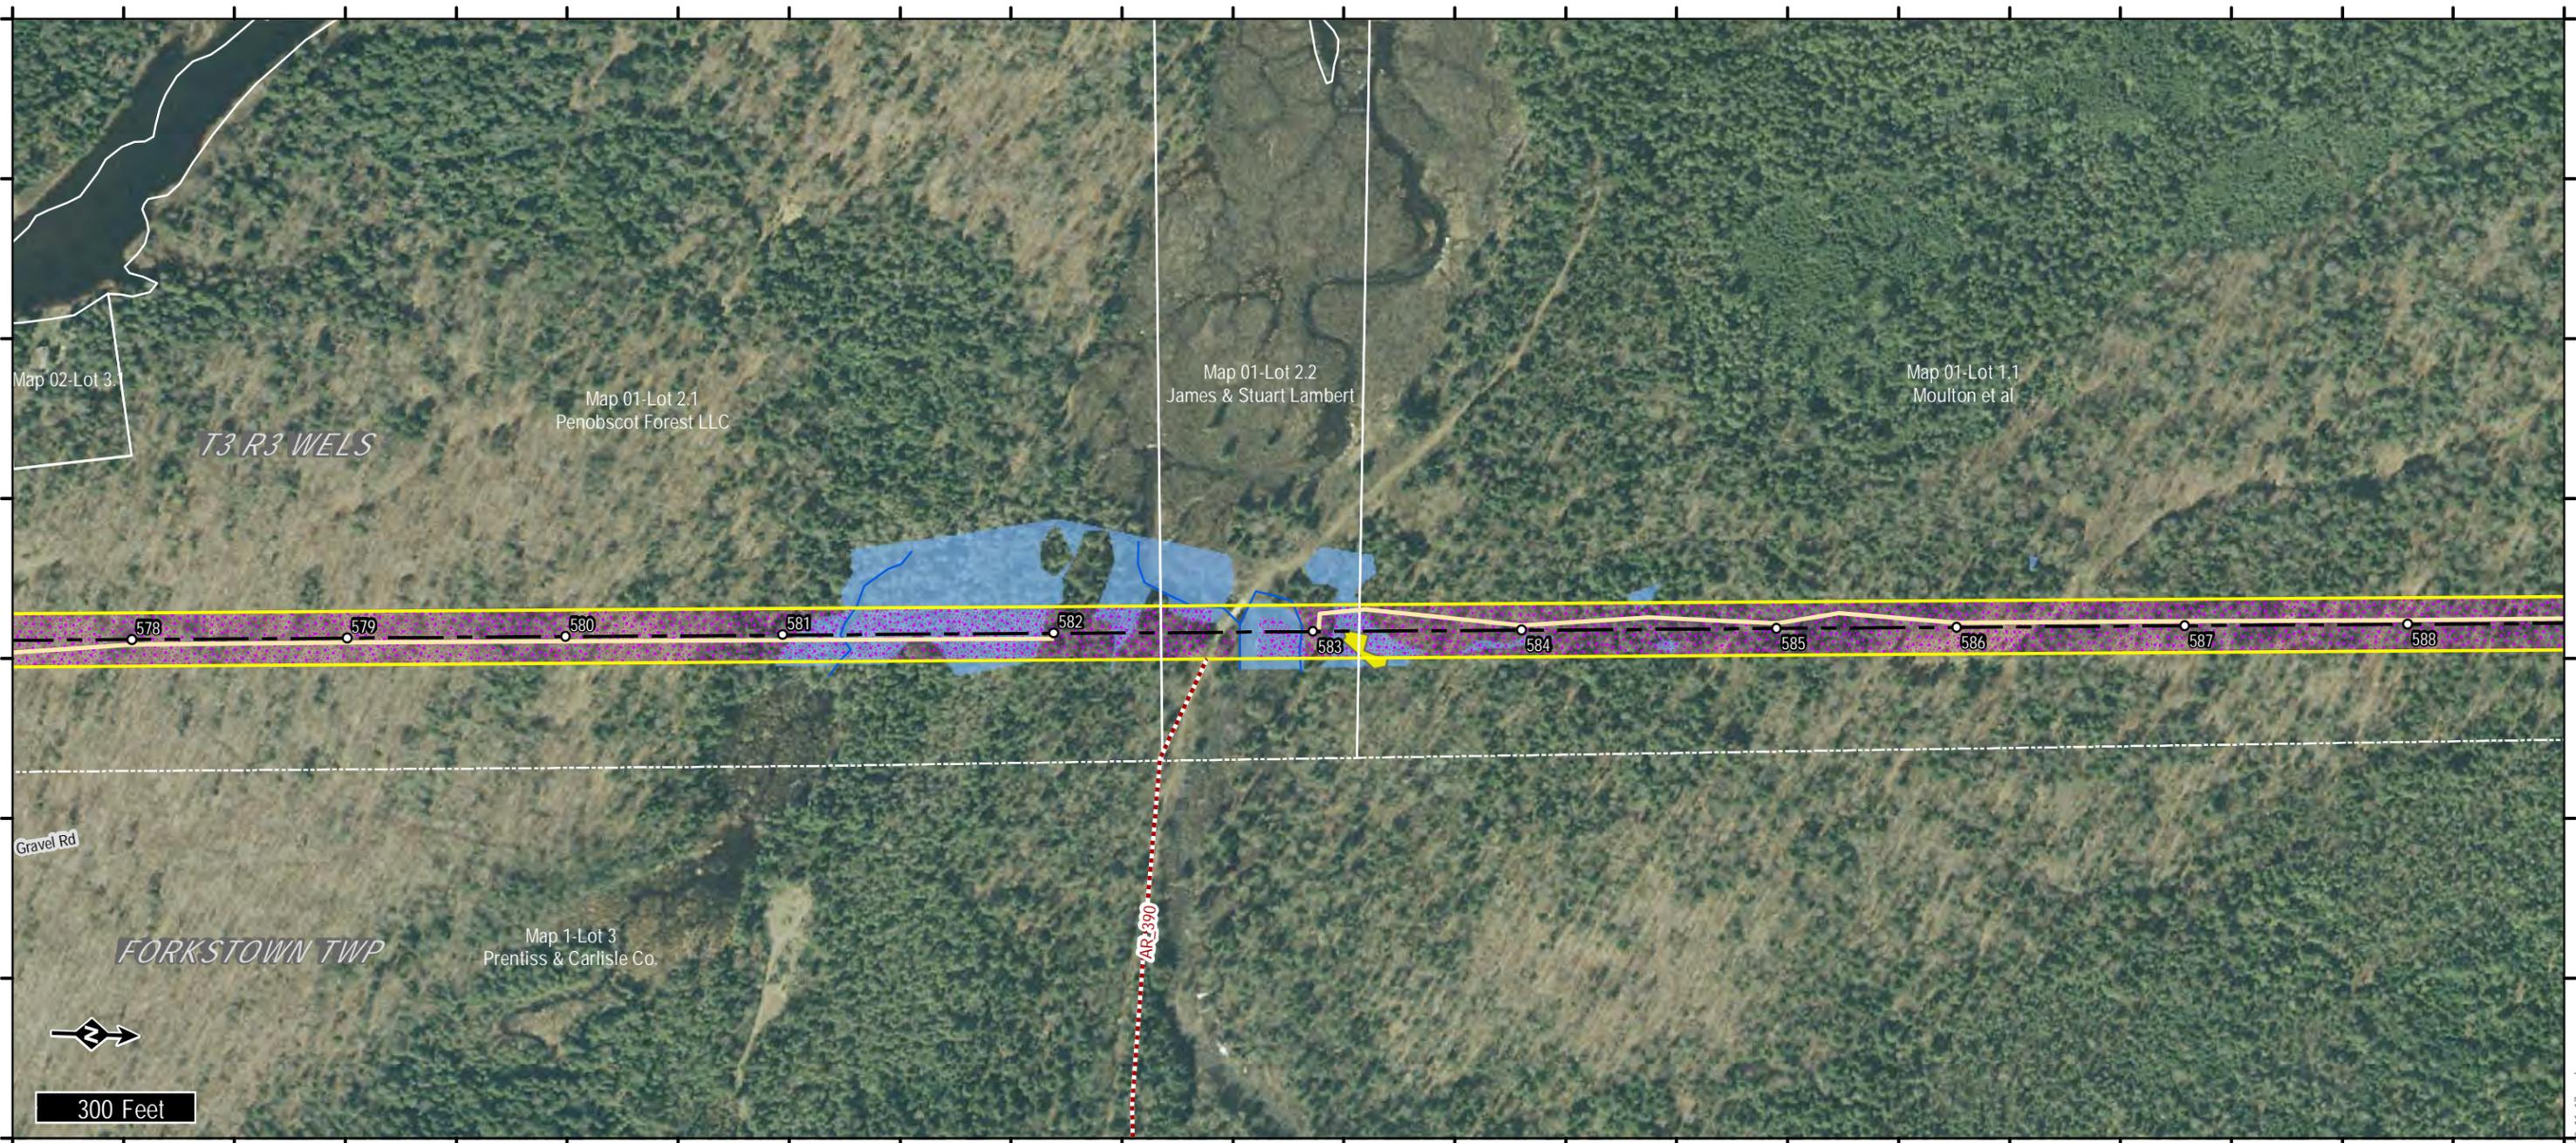

LEGEND

- Proposed Transmission Corridor
- Proposed Transmission Structure
- Proposed Transmission Centerline
- Existing Project Substation
- Proposed Substation
- Existing Non-project Substation
- Existing Transmission Structure
- Existing Transmission Line
- Proposed ROW Access
- Proposed Off-ROW Access
- Proposed Area of Tree Clearing
- Property Boundary

Natural Resources

- Rare Plant Location
- Stream
- Wetland
- Vernal Pool
- Significant Vernal Pool
- Significant Vernal Pool Habitat (250')

Maine GenLead, LLC

Oakfield Project

Page 53 of 64




14 Gabriel Dr.
Augusta, ME 04330

TRC

Created:
5/20/2011

Rev.	Revision	Date
0	Issued For Permit	8/27/2010
1	Re-issued for Permit	5/20/2011

S:\Projects\TRCAugusta\169003-First_Wind_Oakfield\Map_Oakfield_Project_Area_Strip_Map_3600_11x17.mxd

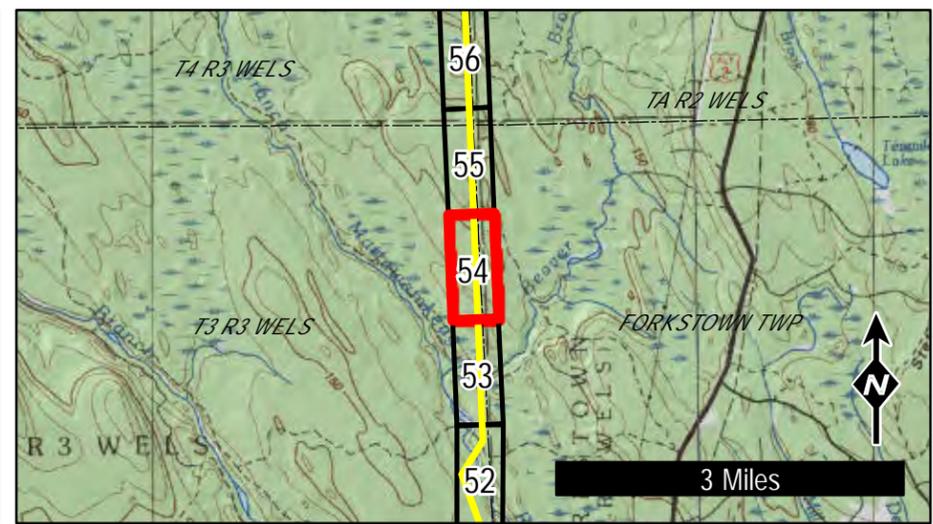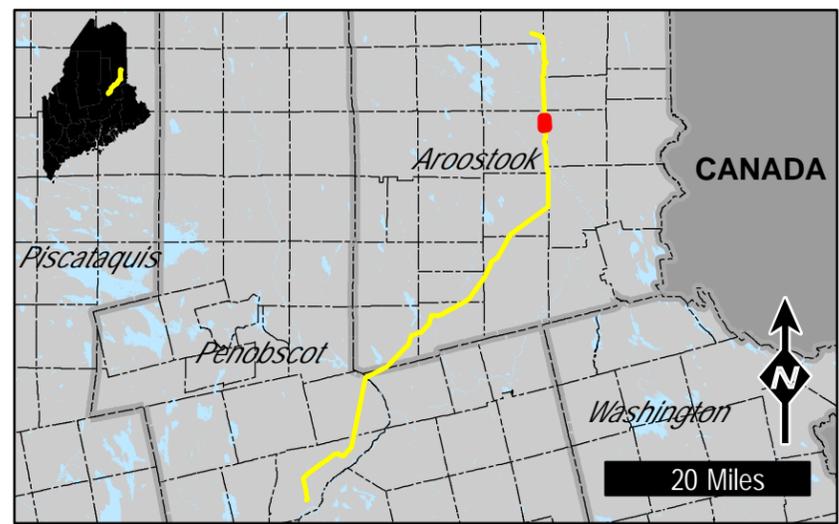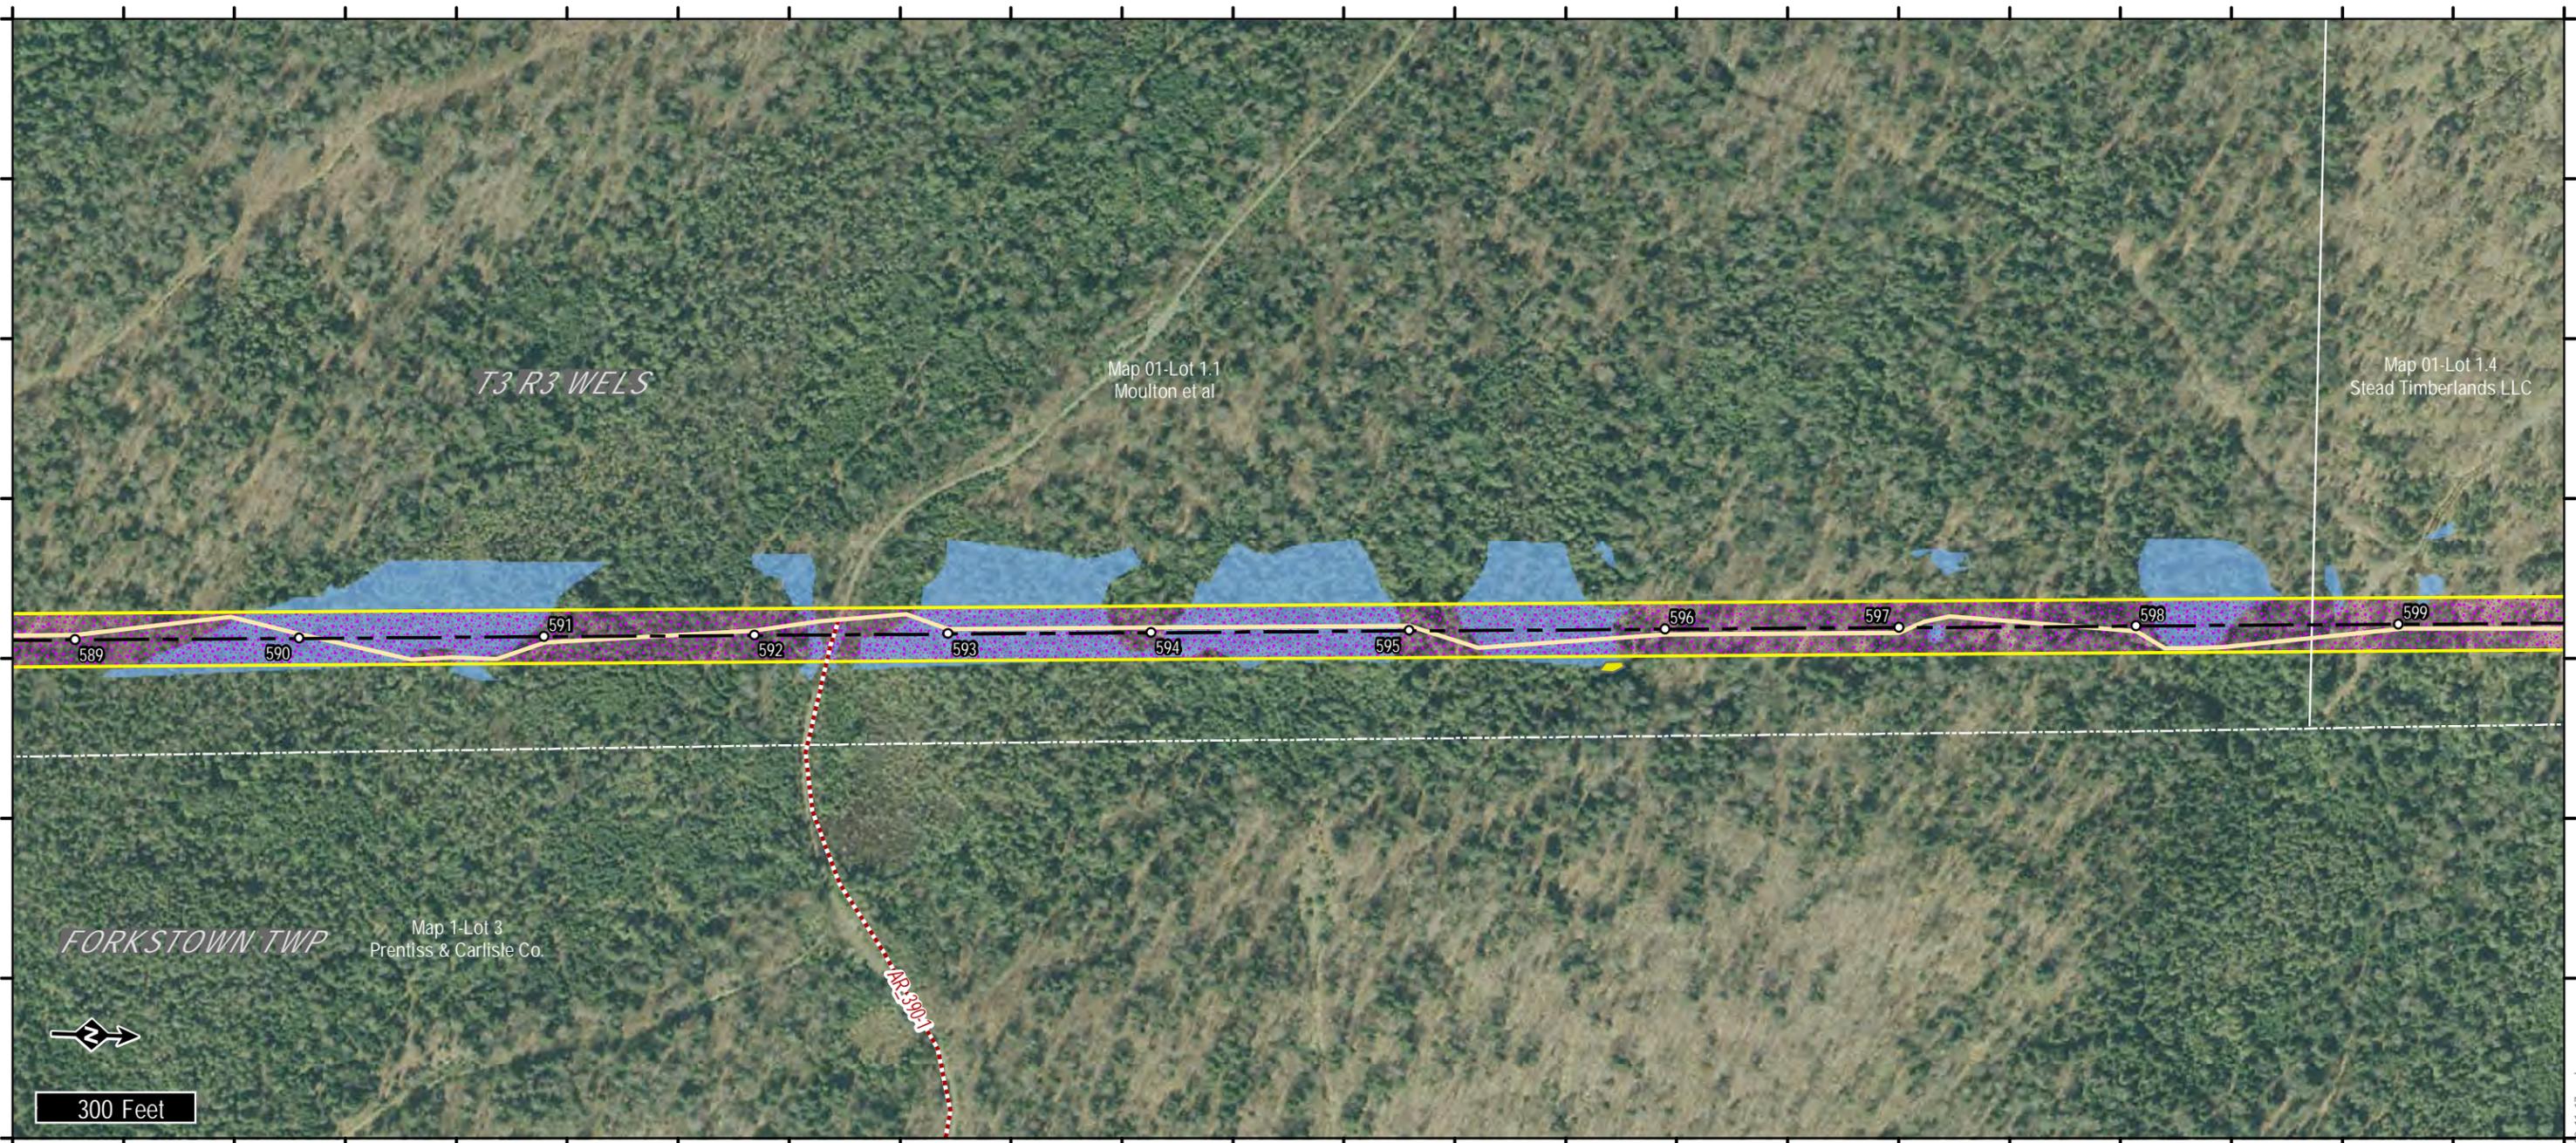

LEGEND

- Proposed Transmission Corridor
- Proposed Transmission Centerline
- Existing Project Substation
- Proposed Substation
- Existing Non-project Substation
- Existing Transmission Structure
- Existing Transmission Line
- Proposed ROW Access
- Proposed Off-ROW Access
- Proposed Area of Tree Clearing
- Property Boundary

Natural Resources

- Rare Plant Location
- Stream
- Wetland
- Vernal Pool
- Significant Vernal Pool
- Significant Vernal Pool Habitat (250')

Maine GenLead, LLC

Oakfield Project

Page 54 of 64




14 Gabriel Dr.
Augusta, ME 04330

TRC

Created:
5/20/2011

Rev.	Revision	Date
0	Issued For Permit	8/27/2010
1	Re-issued for Permit	5/20/2011

S:\Projects\TRCAugusta\169003-First_Wind_Oakfield\Map\Project_Area_Strip_Map_3600_11x17.mxd

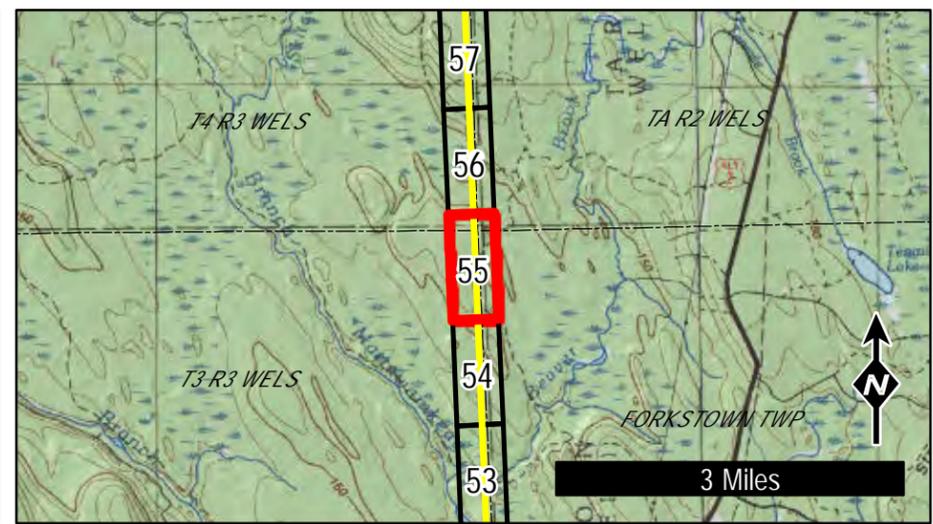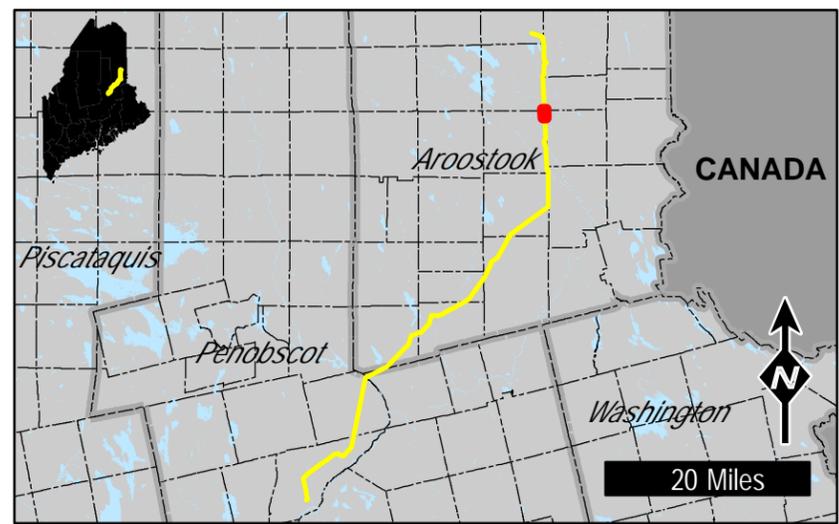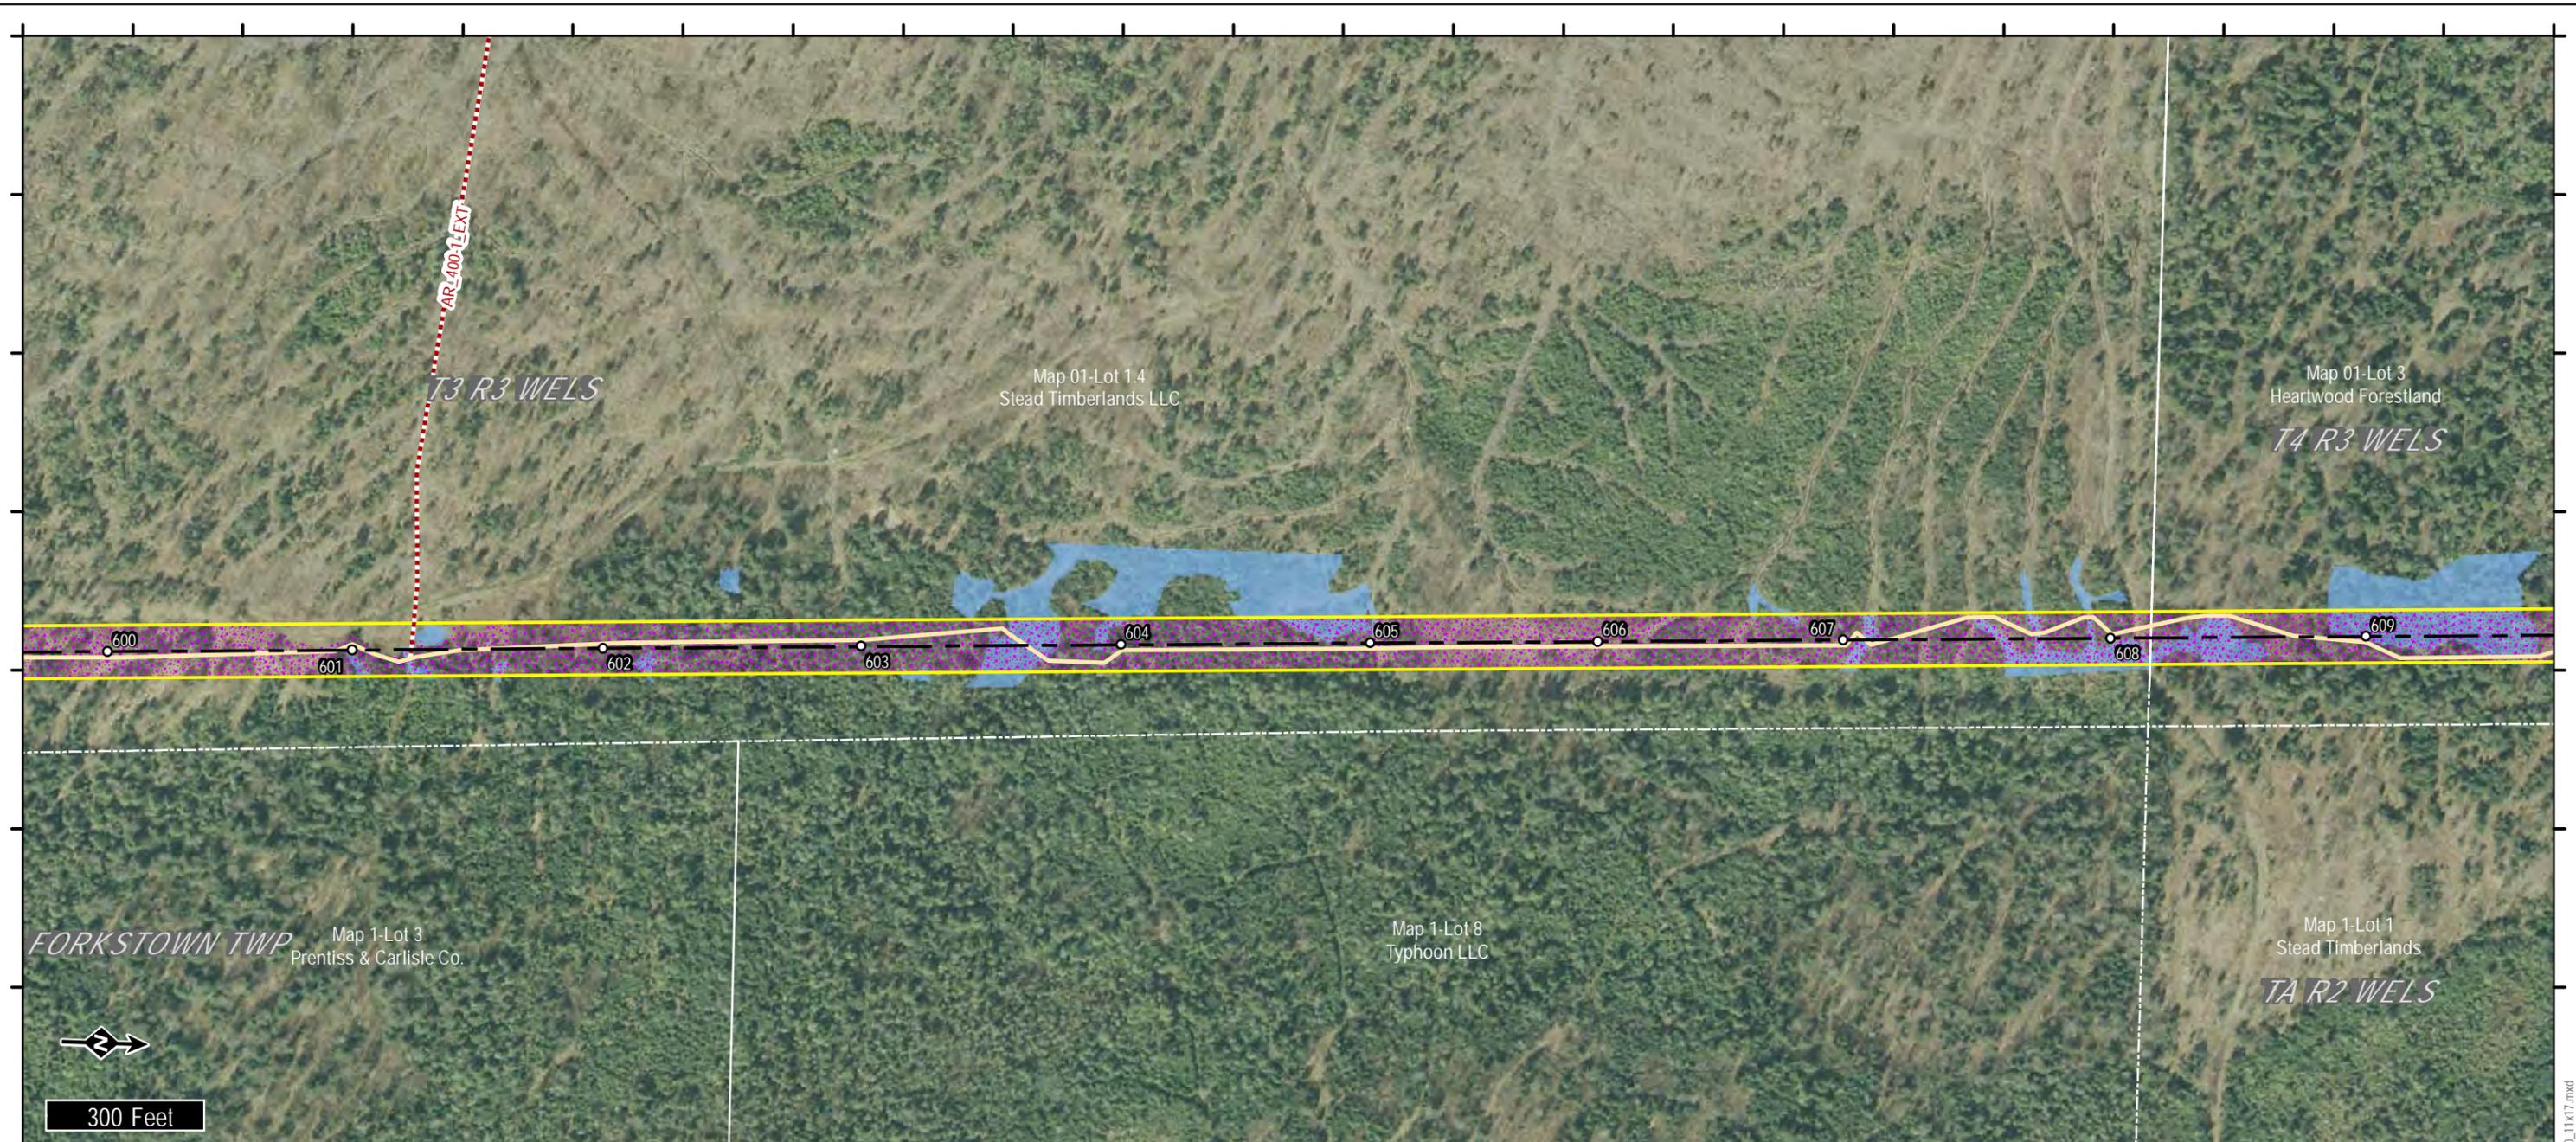

LEGEND

- Proposed Transmission Corridor
- Proposed Transmission Structure
- Proposed Transmission Centerline
- Existing Project Substation
- Proposed Substation
- Existing Non-project Substation
- Existing Transmission Structure
- Existing Transmission Line
- Proposed ROW Access
- Proposed Off-ROW Access
- Proposed Area of Tree Clearing
- Property Boundary

Natural Resources

- Rare Plant Location
- Stream
- Wetland
- Vernal Pool
- Significant Vernal Pool
- Significant Vernal Pool Habitat (250')

Maine GenLead, LLC

Oakfield Project




Page 55 of 64

14 Gabriel Dr.
Augusta, ME 04330

TRC

Created:
5/20/2011

Rev.	Revision	Date
0	Issued For Permit	8/27/2010
1	Re-issued for Permit	5/20/2011

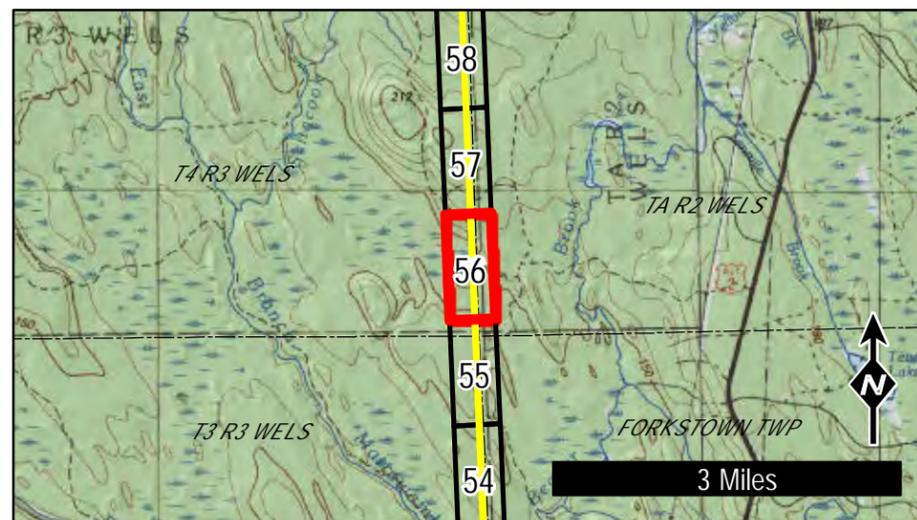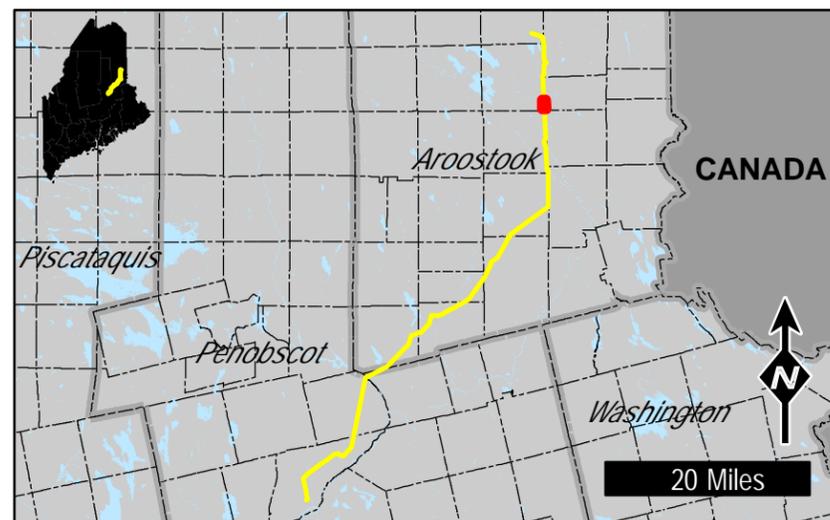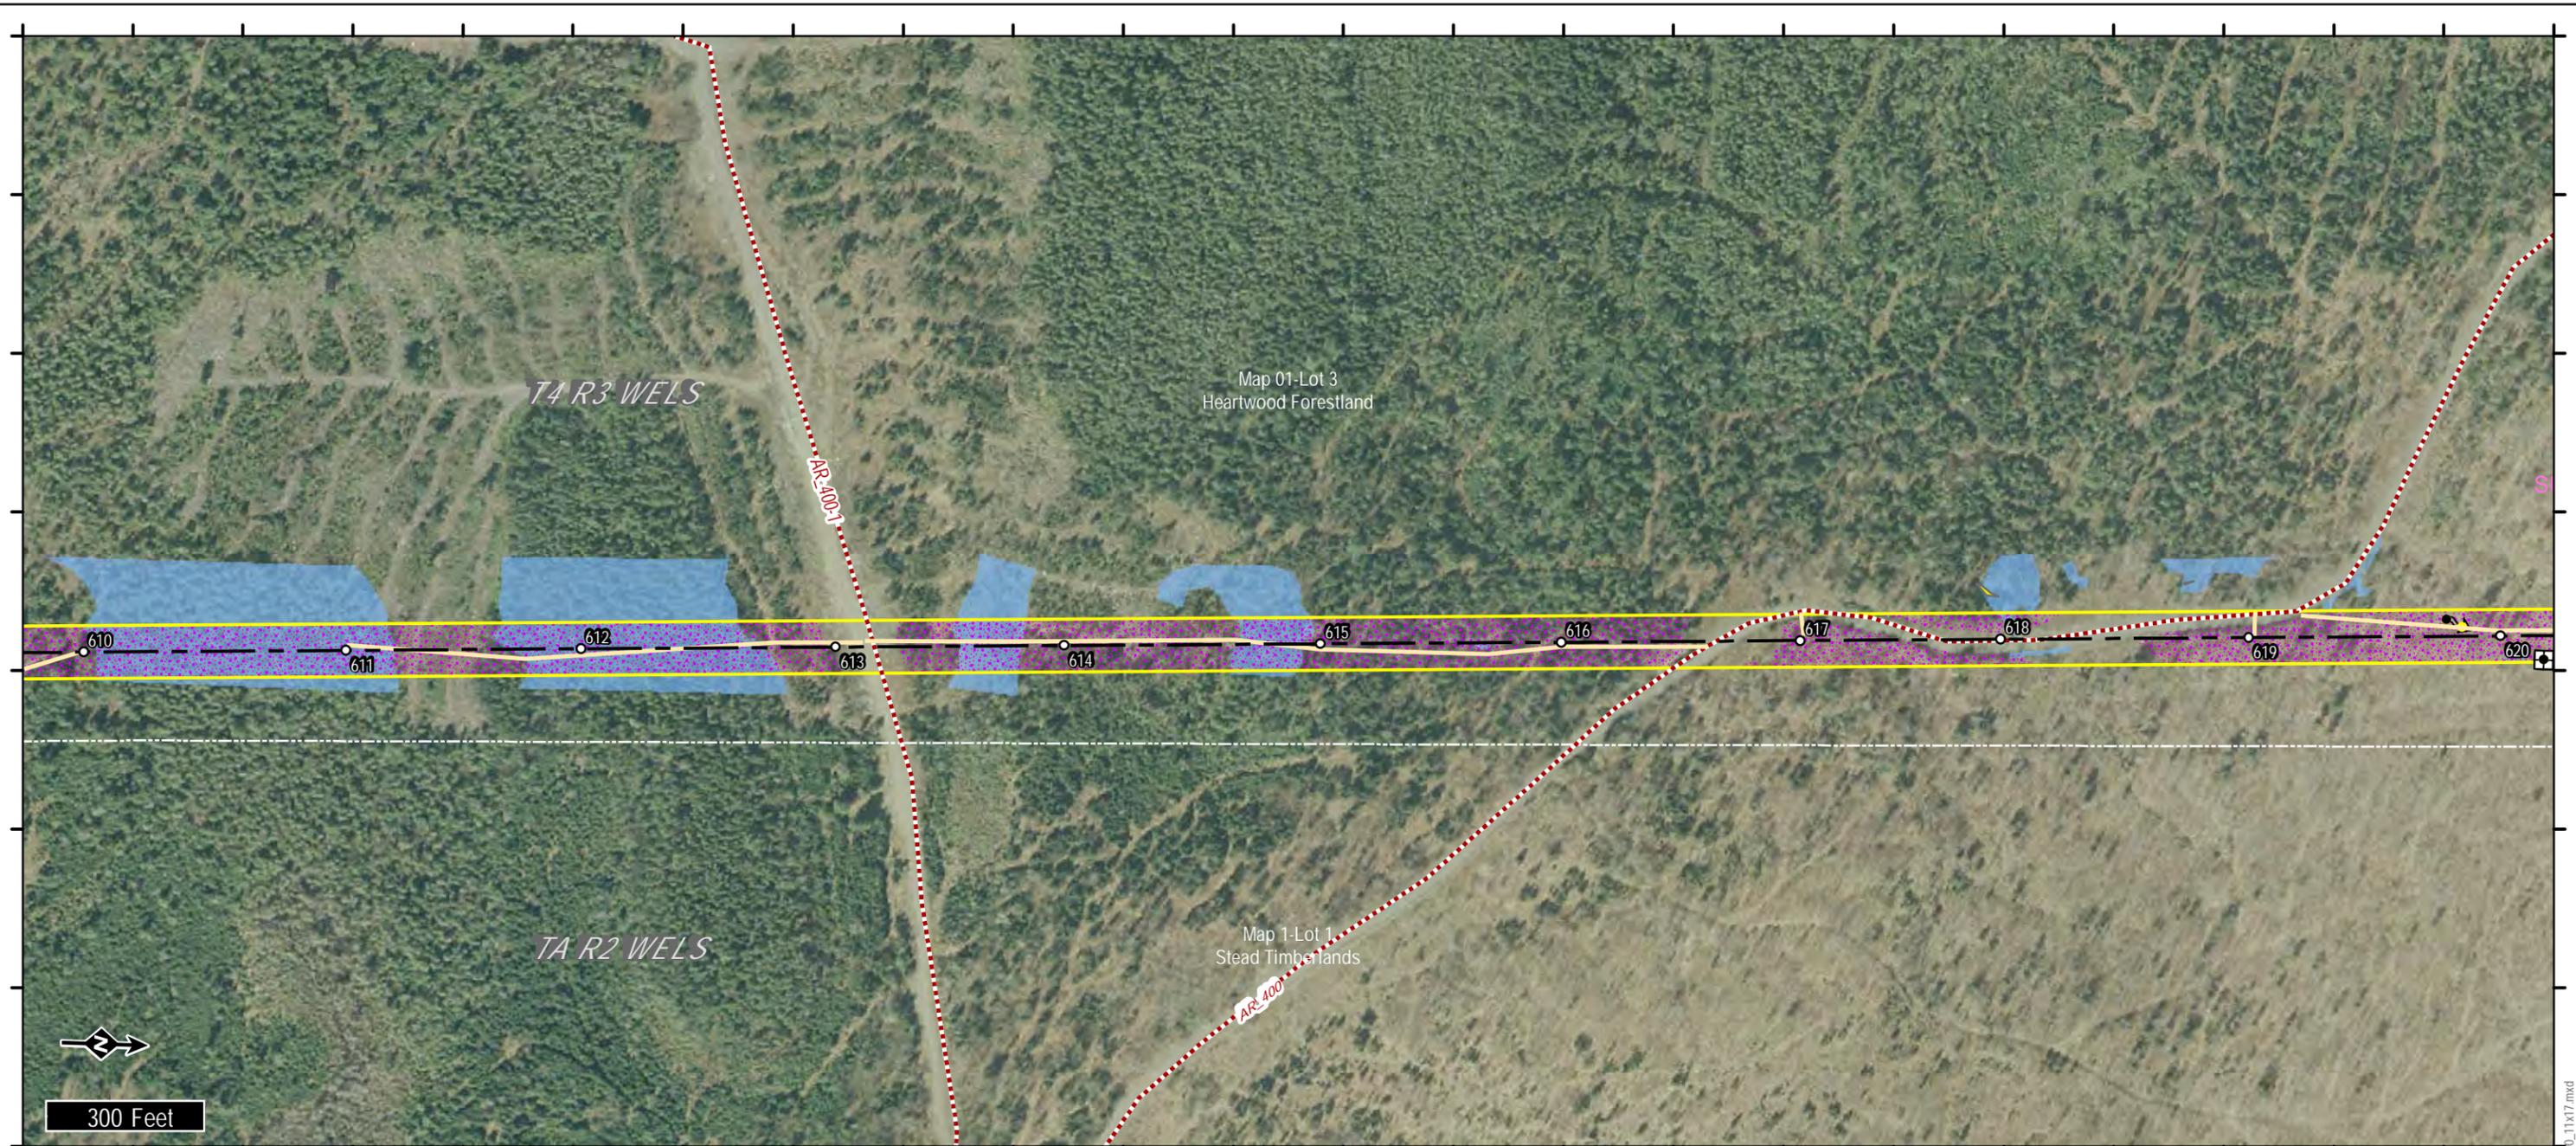

LEGEND

- Proposed Transmission Corridor
- Proposed Transmission Centerline
- Existing Project Substation
- Proposed Substation
- Existing Non-project Substation
- Existing Transmission Structure
- Existing Transmission Line
- Proposed ROW Access
- Proposed Off-ROW Access
- Proposed Area of Tree Clearing
- Property Boundary

Natural Resources

- Rare Plant Location
- Stream
- Wetland
- Vernal Pool
- Significant Vernal Pool
- Significant Vernal Pool Habitat (250')

Maine GenLead, LLC

Oakfield Project




Page 56 of 64

14 Gabriel Dr.
Augusta, ME 04330

TRC

Created:
5/20/2011

Rev.	Revision	Date
0	Issued For Permit	8/27/2010
1	Re-issued for Permit	5/20/2011

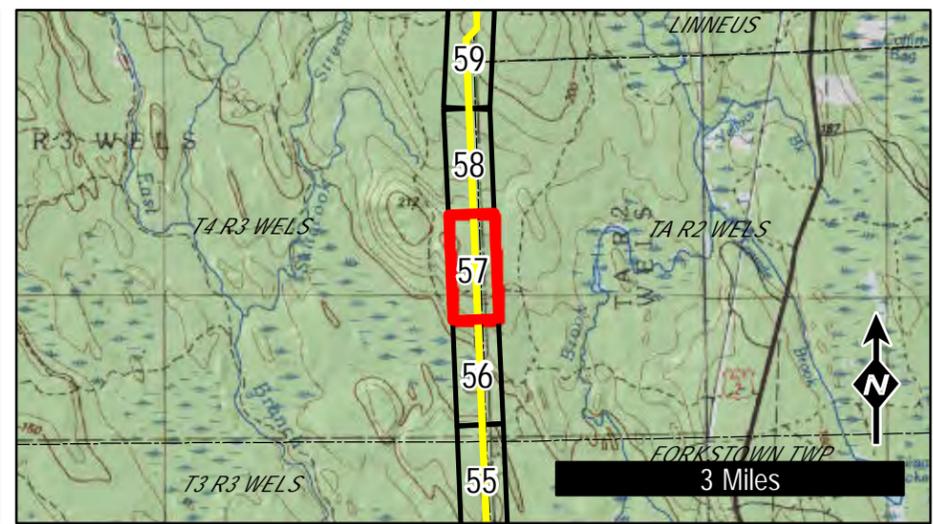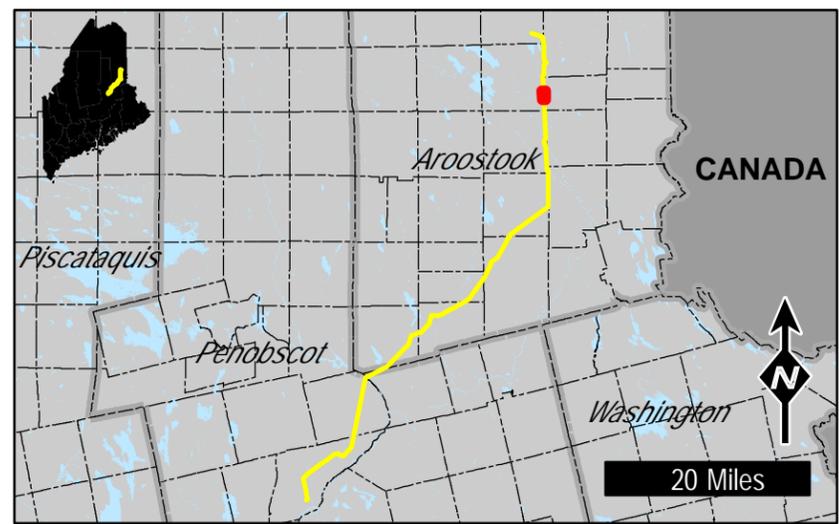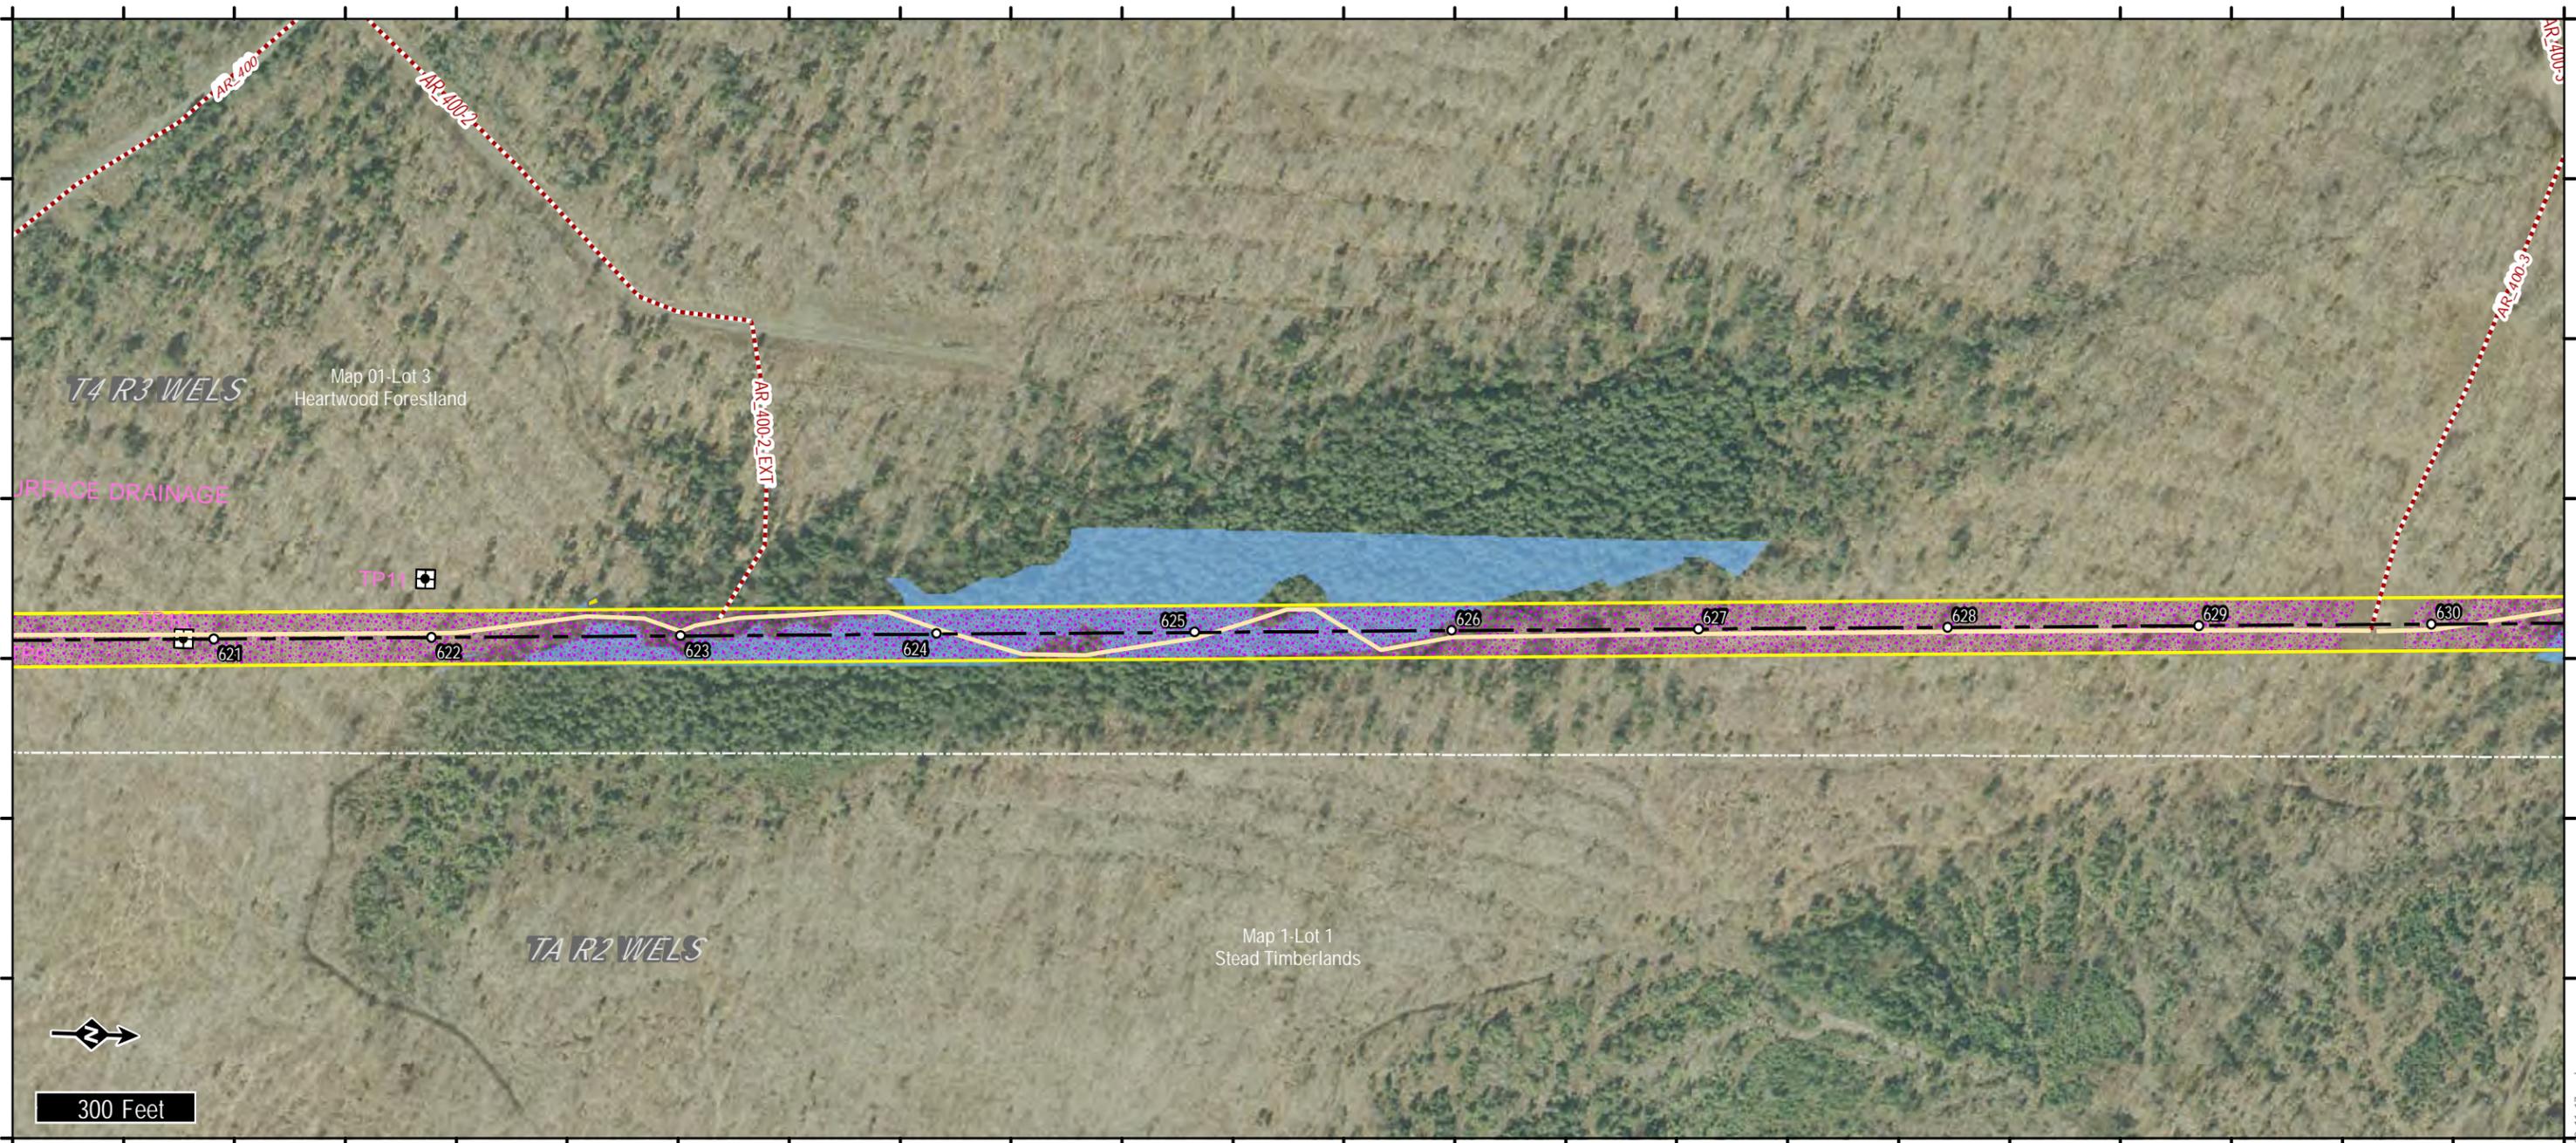

LEGEND

- Proposed Transmission Corridor
- Proposed Transmission Centerline
- Existing Project Substation
- Proposed Substation
- Existing Non-project Substation
- Existing Transmission Structure
- Existing Transmission Line
- Proposed ROW Access
- Proposed Off-ROW Access
- Proposed Area of Tree Clearing
- Property Boundary

Natural Resources

- Rare Plant Location
- Stream
- Wetland
- Vernal Pool
- Significant Vernal Pool
- Significant Vernal Pool Habitat (250')

Maine GenLead, LLC

Oakfield Project




Page 57 of 64

14 Gabriel Dr.
Augusta, ME 04330

TRC

Created:
5/20/2011

Rev.	Revision	Date
0	Issued For Permit	8/27/2010
1	Re-issued for Permit	5/20/2011

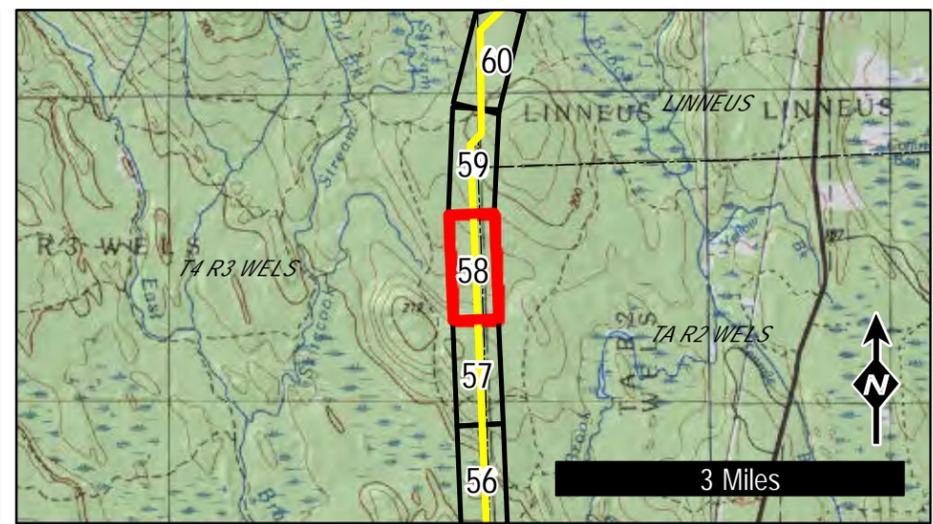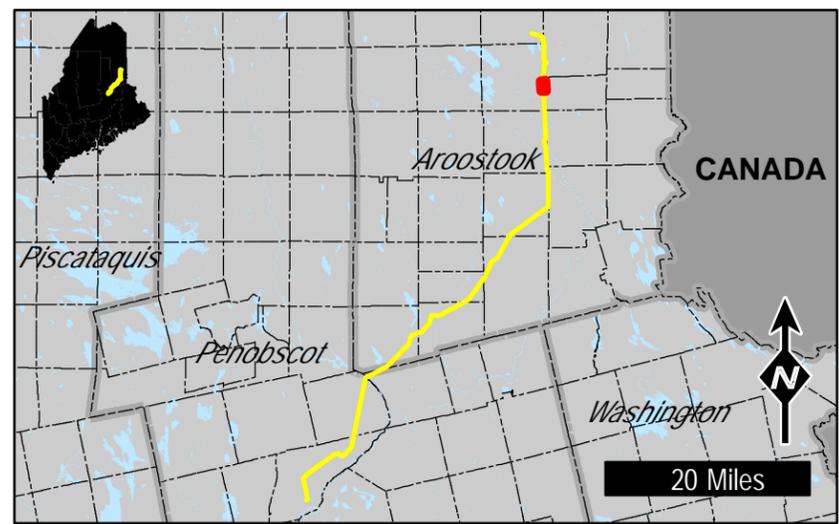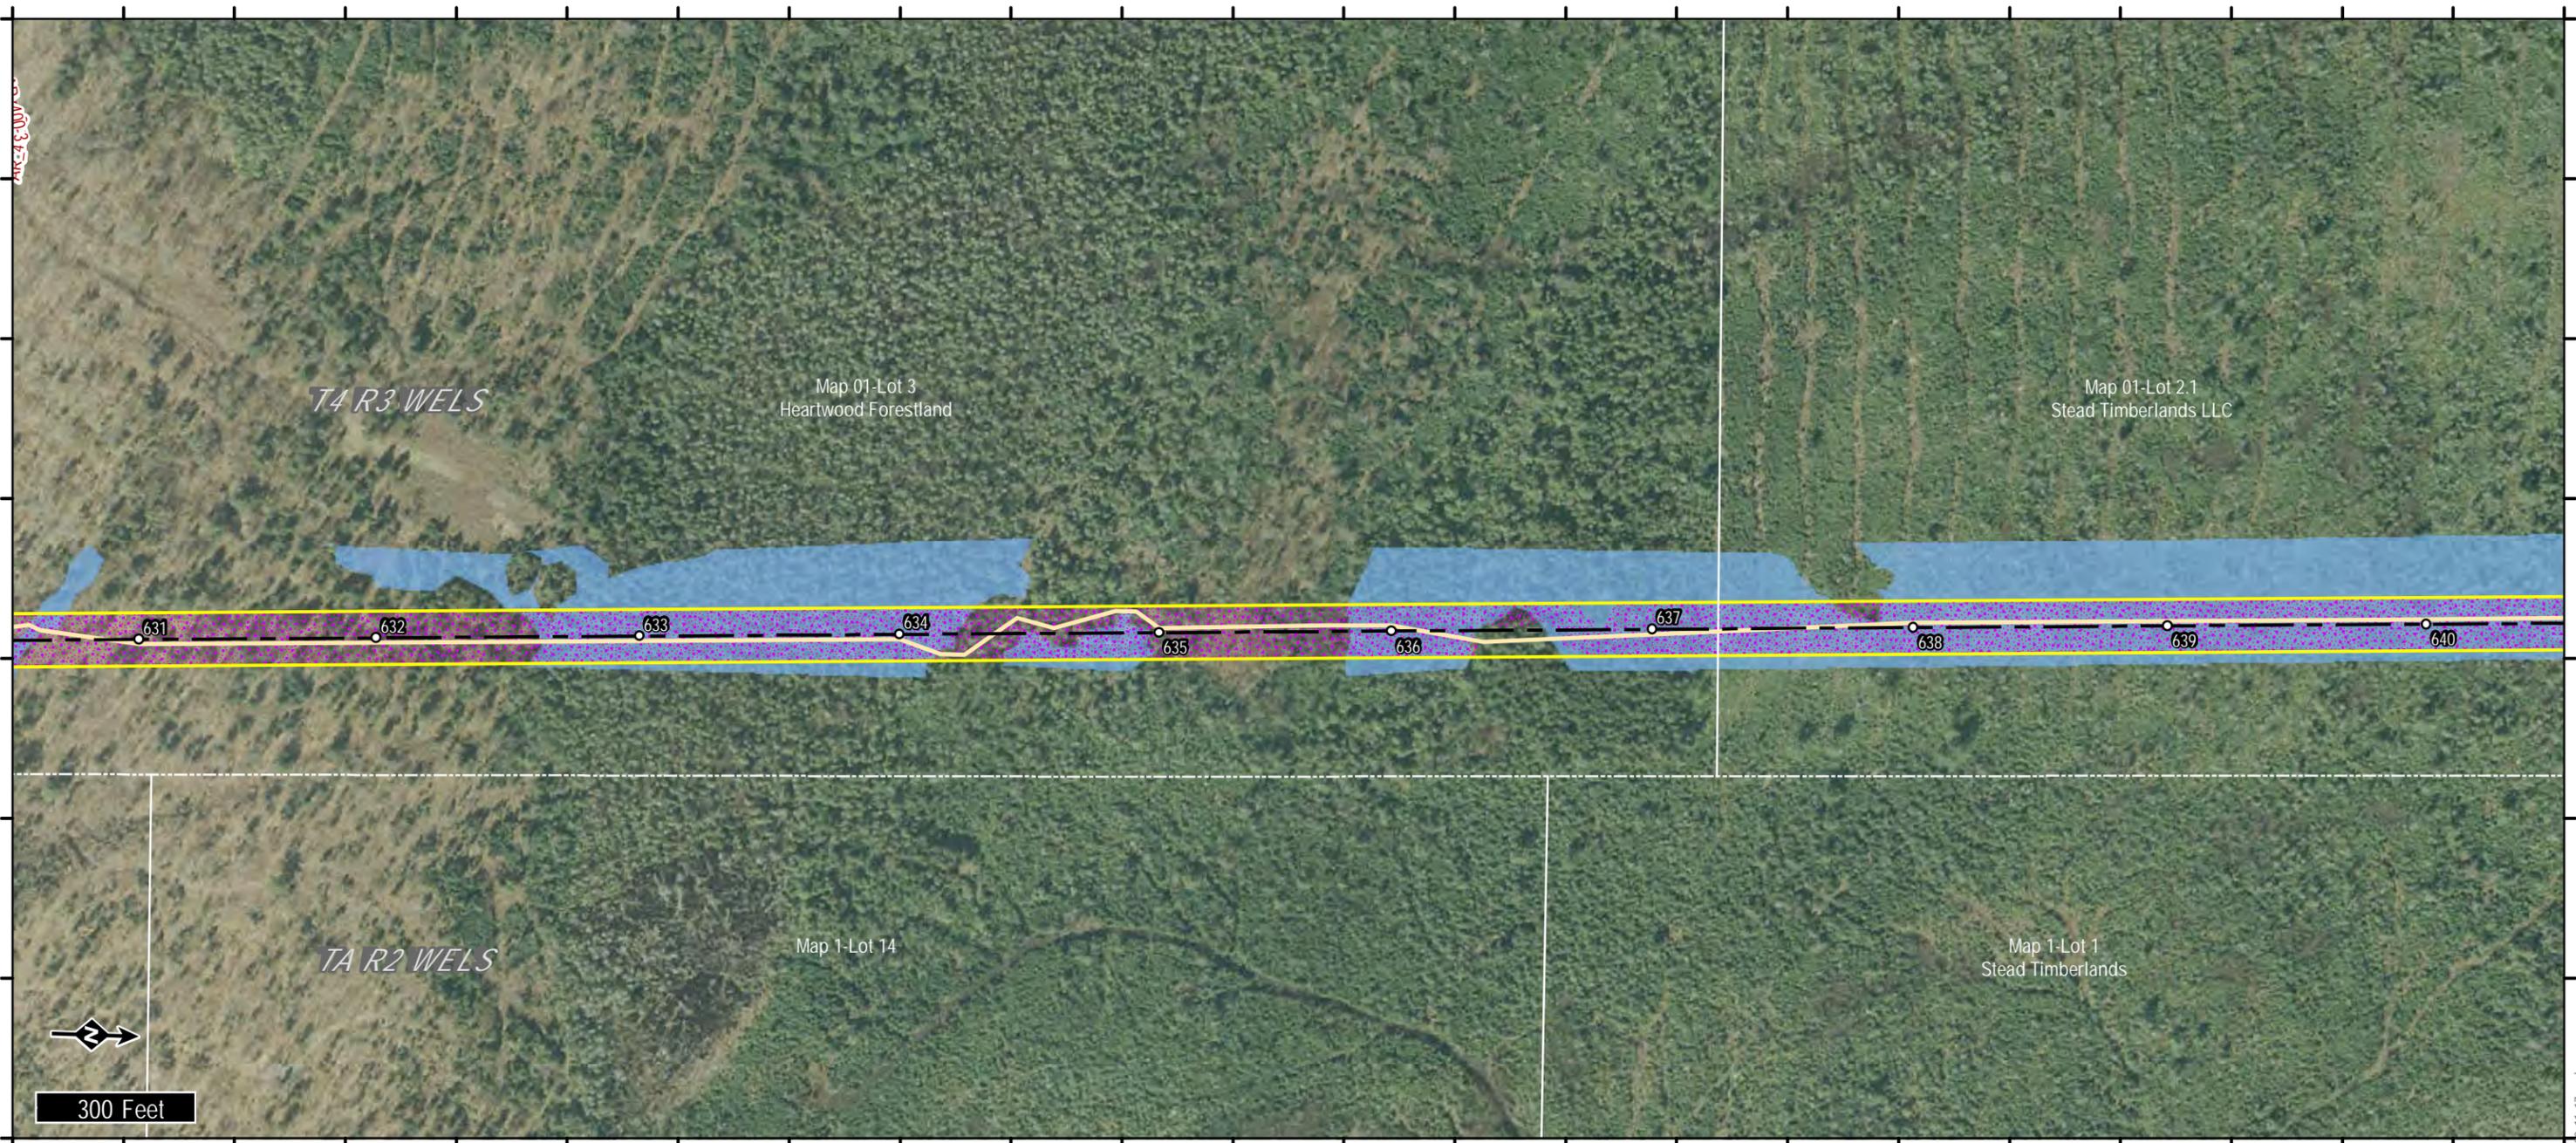

LEGEND

- Proposed Transmission Corridor
- Proposed Transmission Centerline
- Existing Project Substation
- Proposed Substation
- Existing Non-project Substation
- Existing Transmission Structure
- Existing Transmission Line
- Proposed ROW Access
- Proposed Off-ROW Access
- Proposed Area of Tree Clearing
- Property Boundary

Natural Resources

- Rare Plant Location
- Stream
- Wetland
- Vernal Pool
- Significant Vernal Pool
- Significant Vernal Pool Habitat (250')

Maine GenLead, LLC

Oakfield Project

Page 58 of 64




14 Gabriel Dr.
Augusta, ME 04330

TRC

Created:
5/20/2011

Rev.	Revision	Date
0	Issued For Permit	8/27/2010
1	Re-issued for Permit	5/20/2011

S:\Projects\TRCAugusta\169003-First_Wind_Oakfield\Map\Project_Area_Strip_Map_3600_11x17.mxd

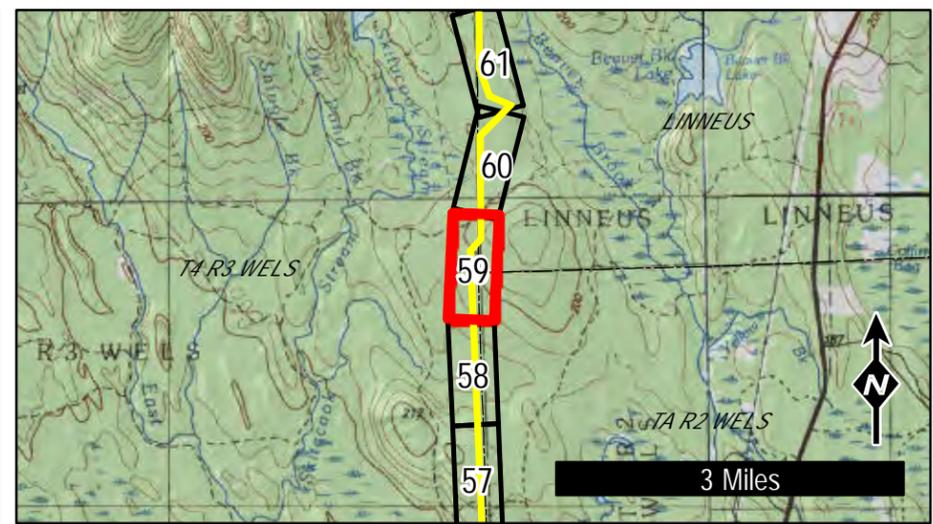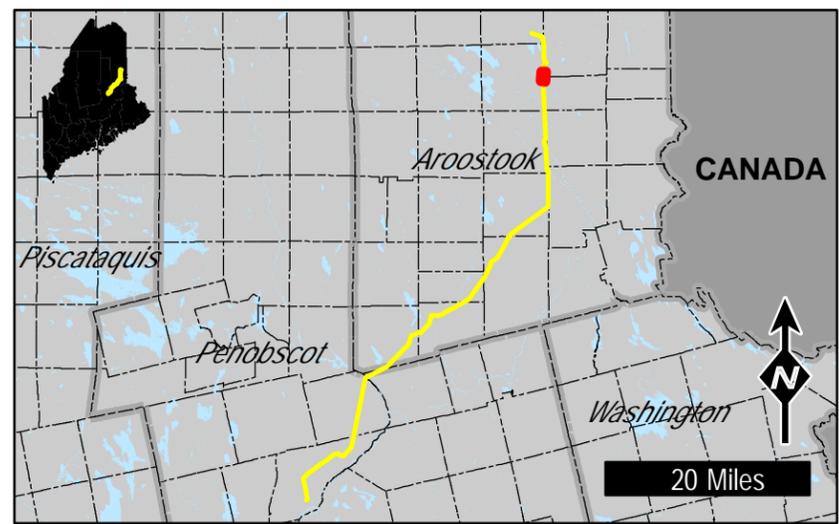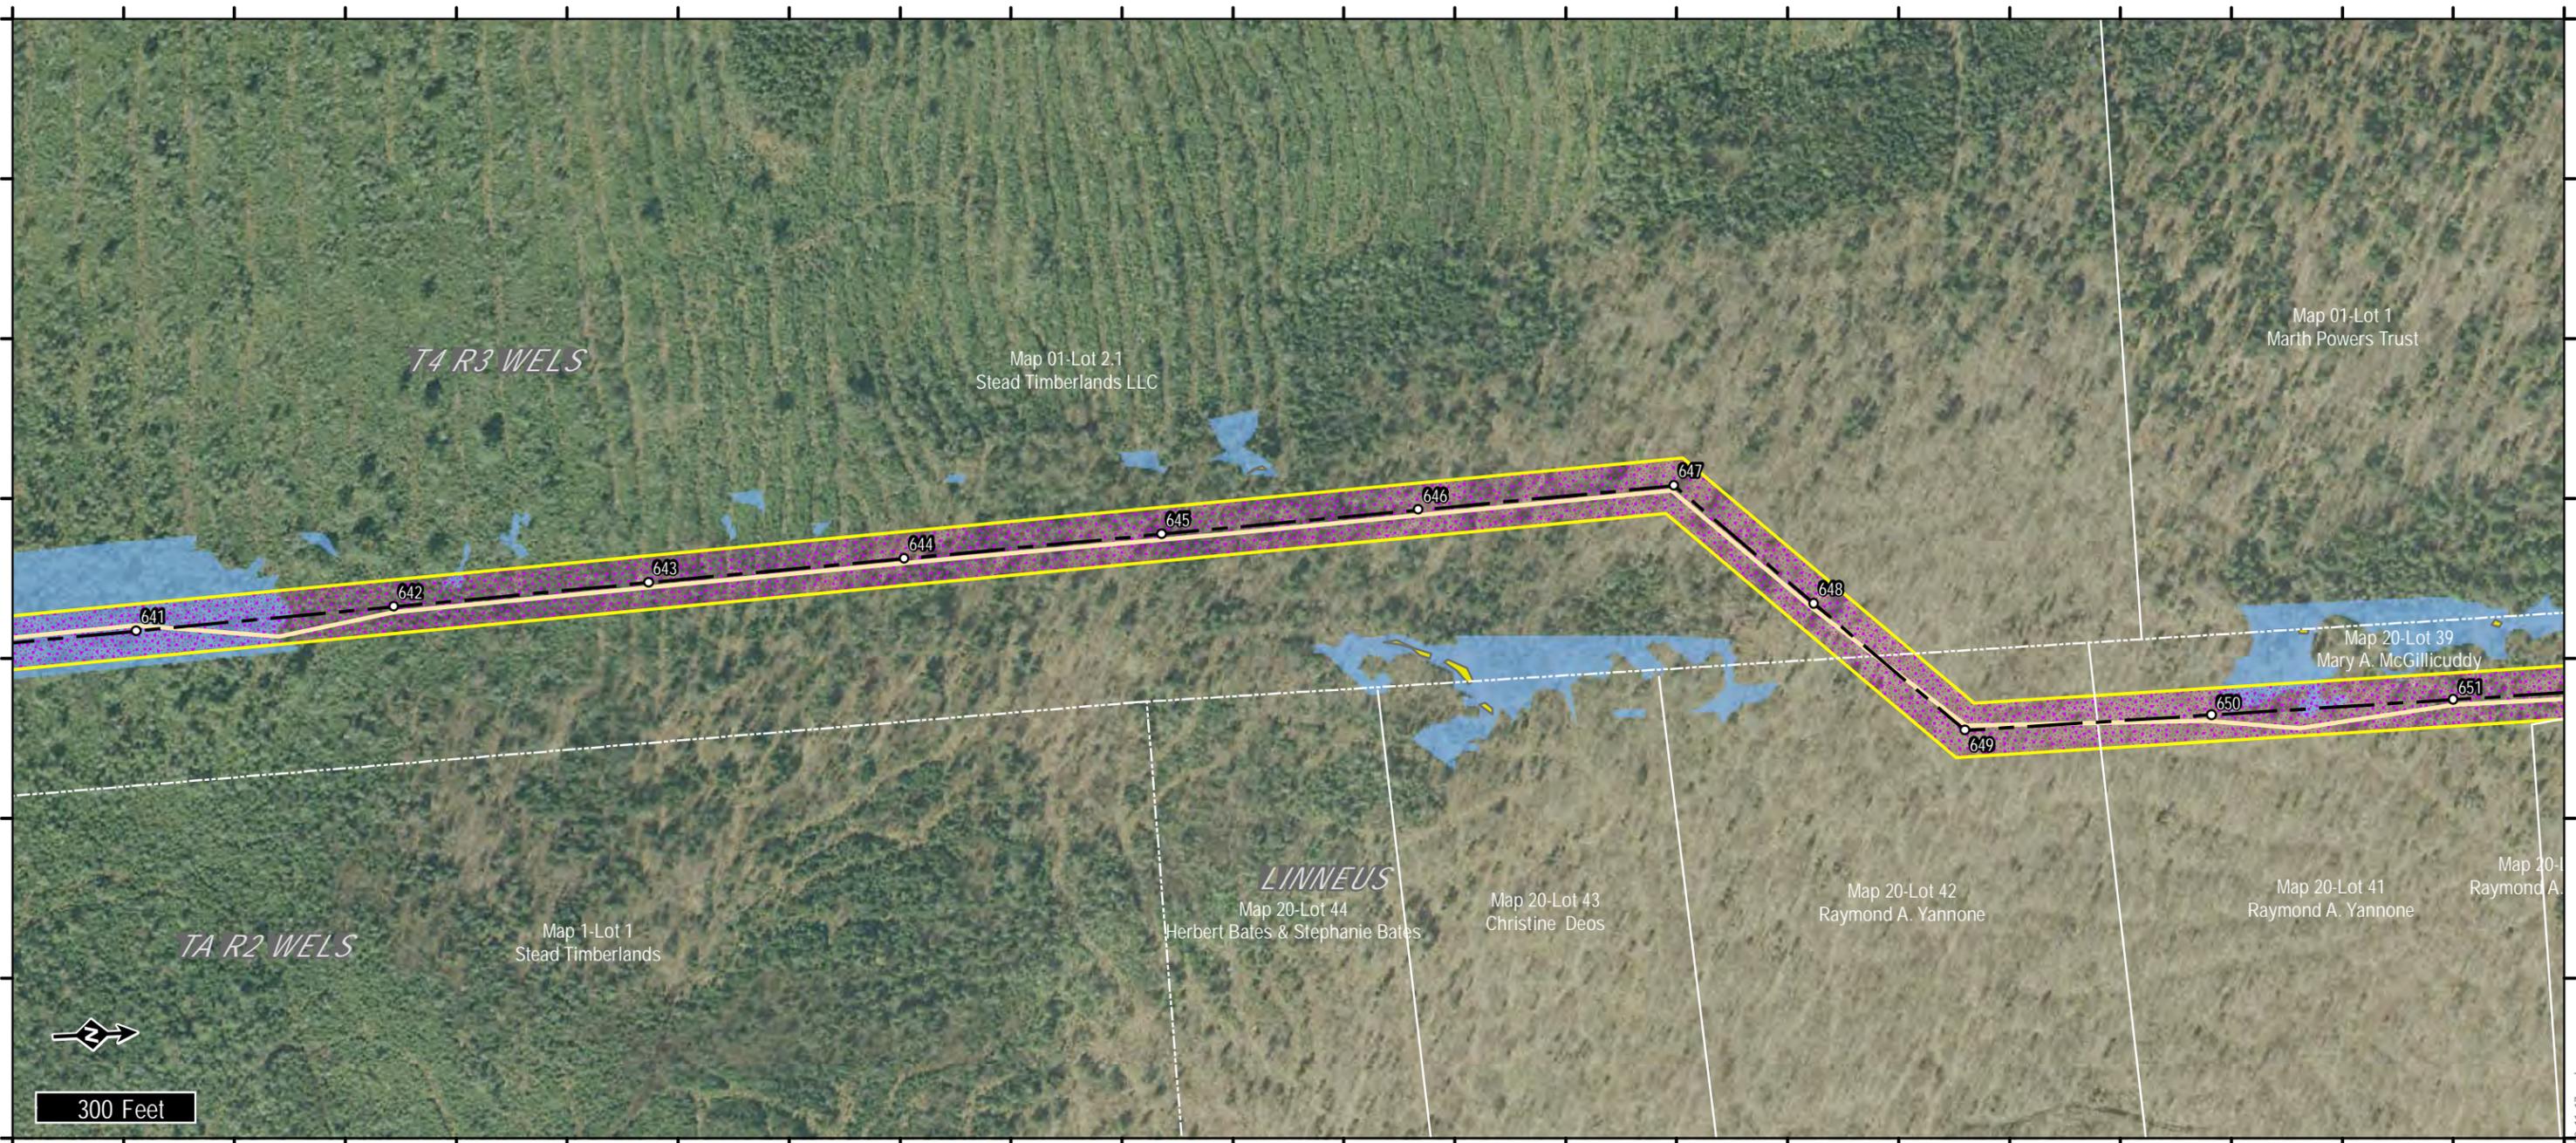

LEGEND

- Proposed Transmission Corridor
- Proposed Transmission Centerline
- Existing Project Substation
- Proposed Substation
- Existing Non-project Substation
- Existing Transmission Structure
- Existing Transmission Line
- Proposed ROW Access
- Proposed Off-ROW Access
- Proposed Area of Tree Clearing
- Property Boundary

Natural Resources

- Rare Plant Location
- Stream
- Wetland
- Vernal Pool
- Significant Vernal Pool
- Significant Vernal Pool Habitat (250')

Maine GenLead, LLC
Oakfield Project
 Page 59 of 64




14 Gabriel Dr.
 Augusta, ME 04330

TRC

Created:
5/20/2011

Rev.	Revision	Date
0	Issued For Permit	8/27/2010
1	Re-issued for Permit	5/20/2011

S:\Projects\TRC\Augusta\169003-First_Wind_Oakfield\Map\Project_Area_Strip_Map_3600_11x17.mxd

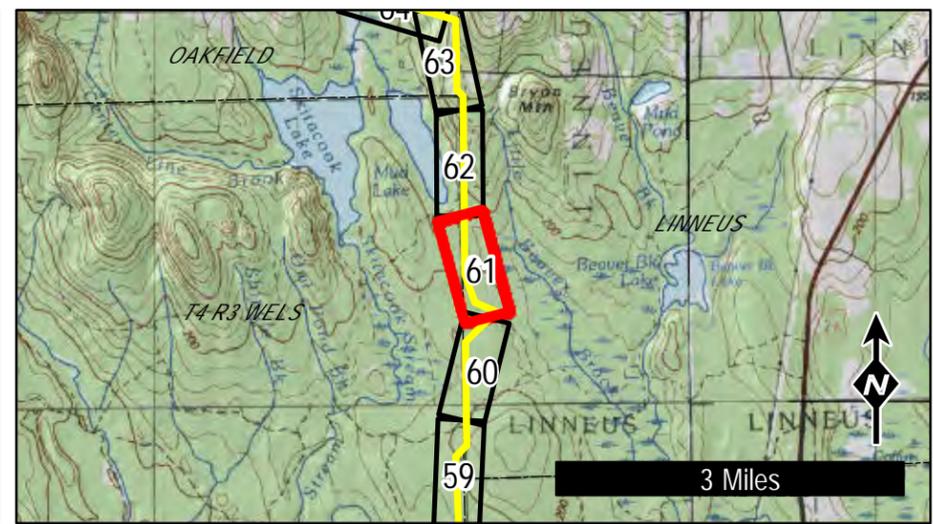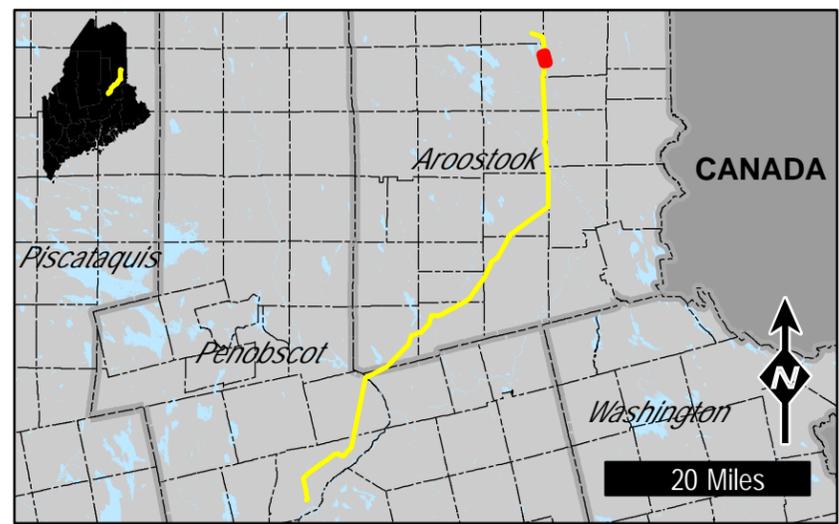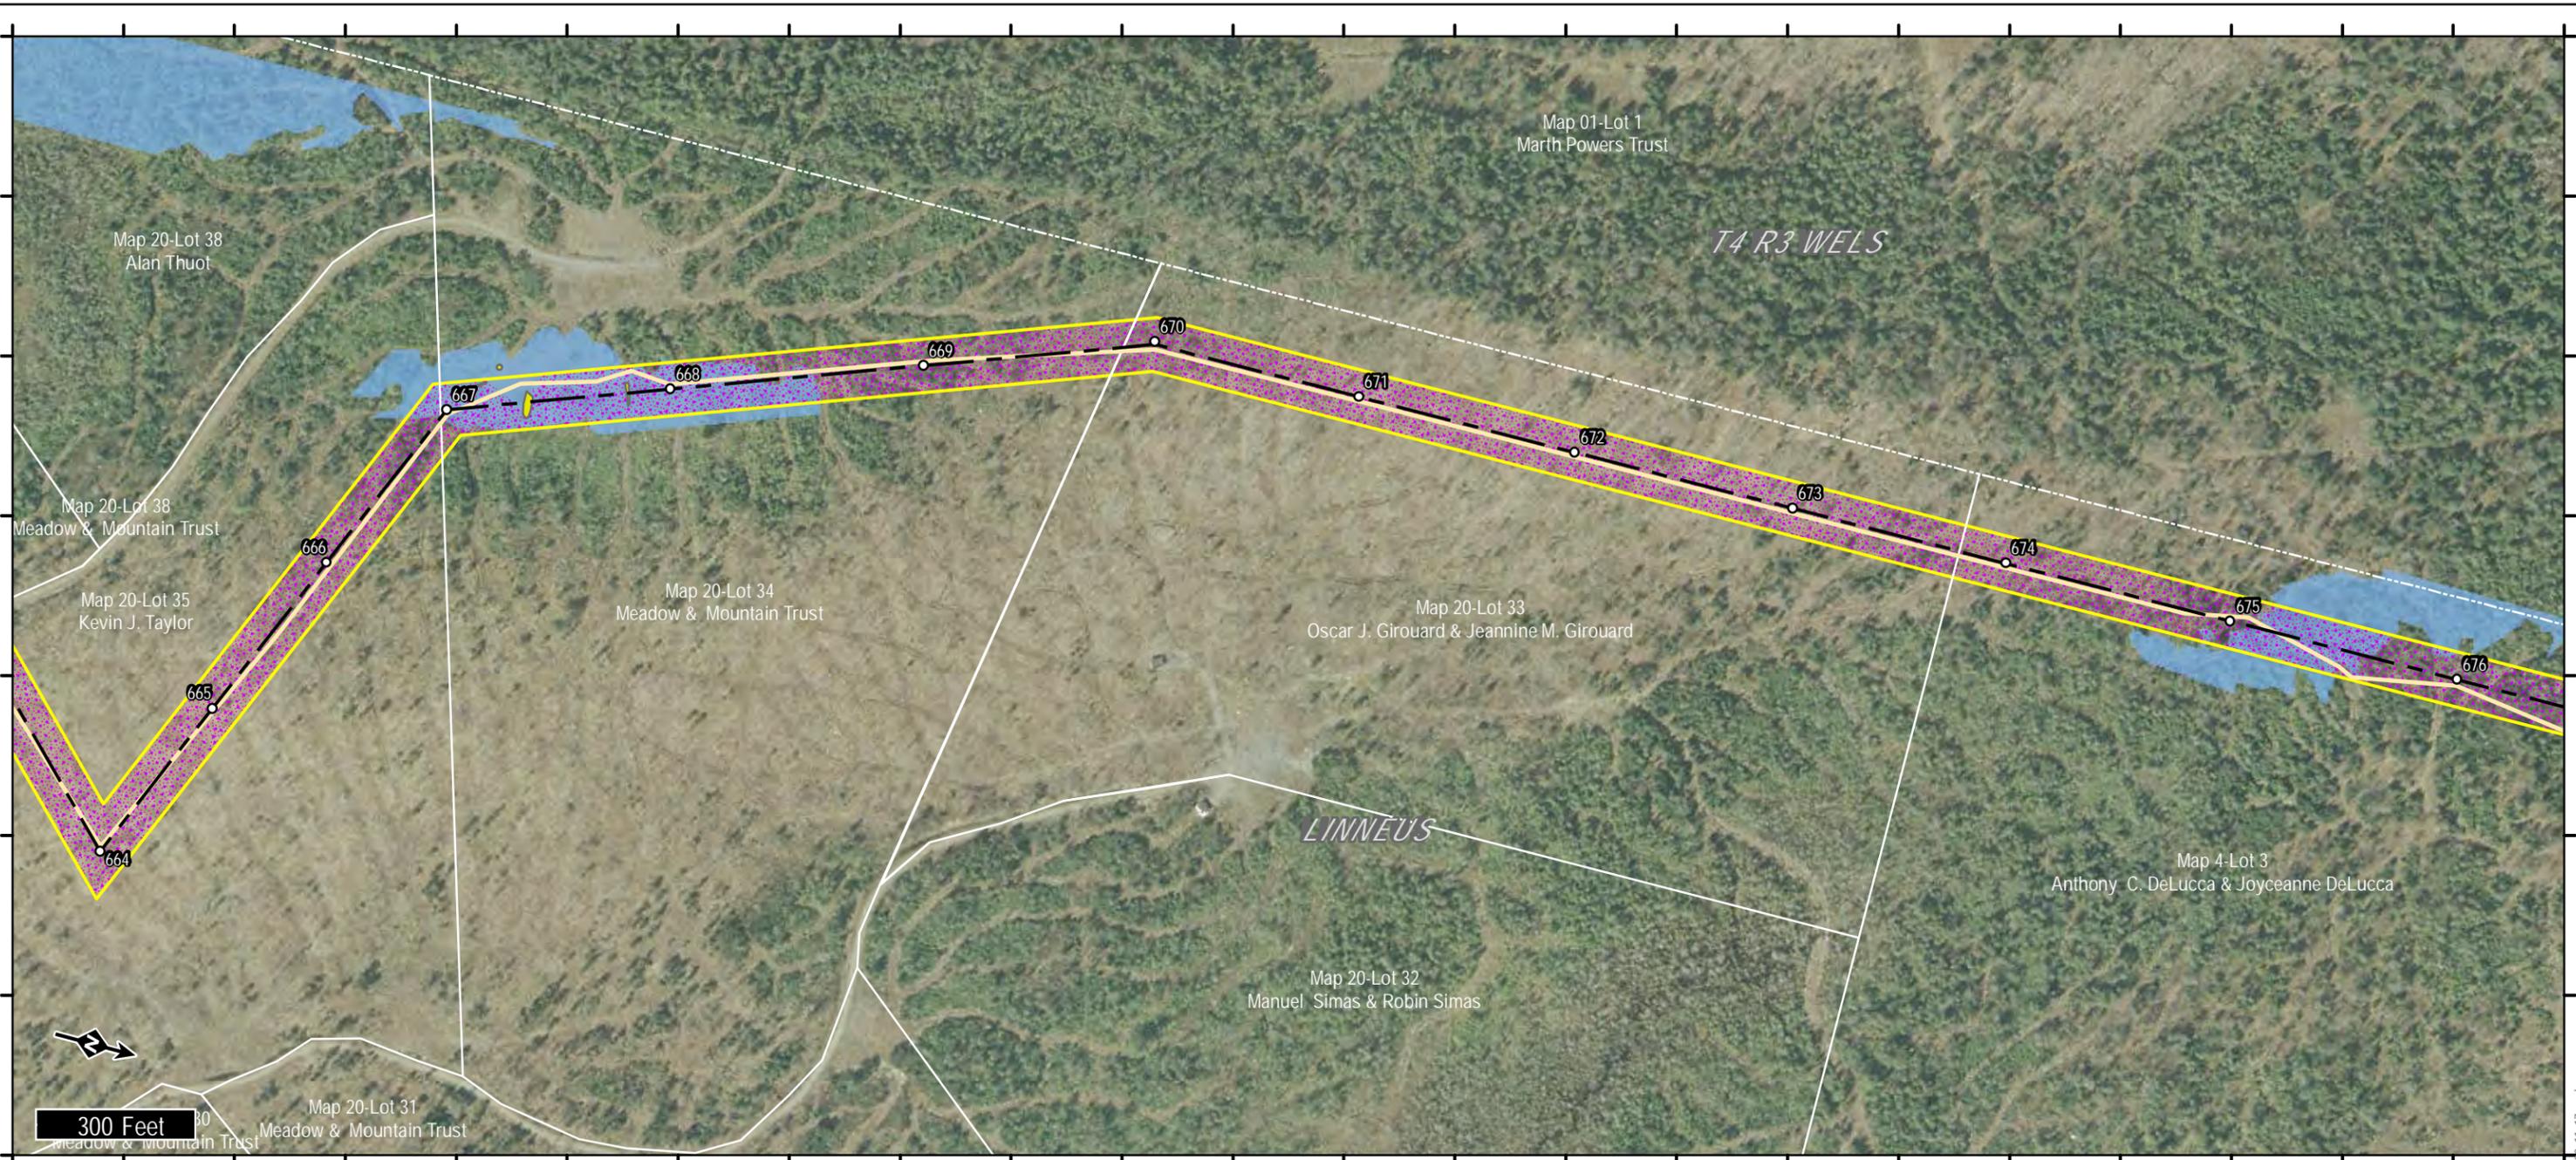

LEGEND

- Proposed Transmission Corridor
- Proposed Transmission Centerline
- Existing Project Substation
- Proposed Substation
- Existing Non-project Substation
- Existing Transmission Structure
- Existing Transmission Line
- Proposed ROW Access
- Proposed Off-ROW Access
- Proposed Area of Tree Clearing
- Property Boundary

Natural Resources

- Rare Plant Location
- Stream
- Wetland
- Vernal Pool
- Significant Vernal Pool
- Significant Vernal Pool Habitat (250')

Maine GenLead, LLC

Oakfield Project

Page 61 of 64




14 Gabriel Dr.
Augusta, ME 04330

TRC

Created:
5/20/2011

Rev.	Revision	Date
0	Issued For Permit	8/27/2010
1	Re-issued for Permit	5/20/2011

S:\Projects\TRCAugusta\169003-First_Wind_Oakfield\Map\Project_Area_Strip_Map_3600_11x17.mxd

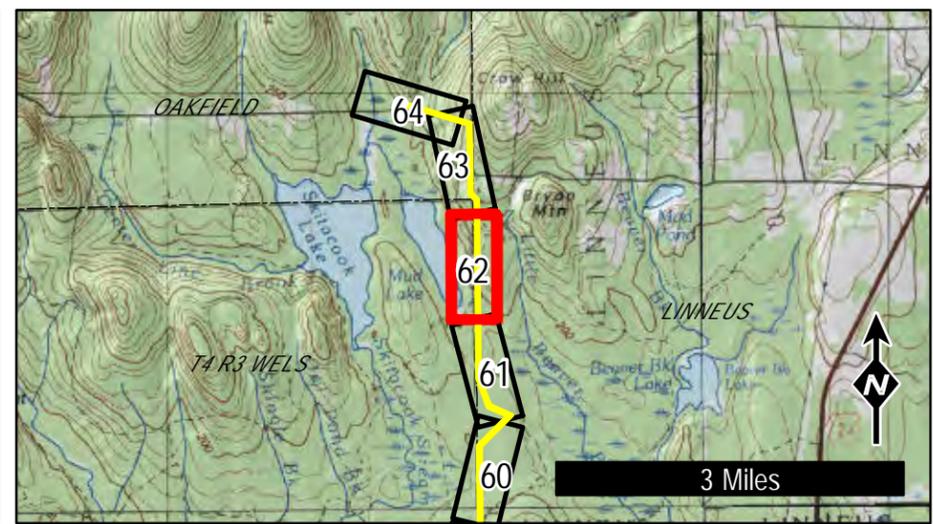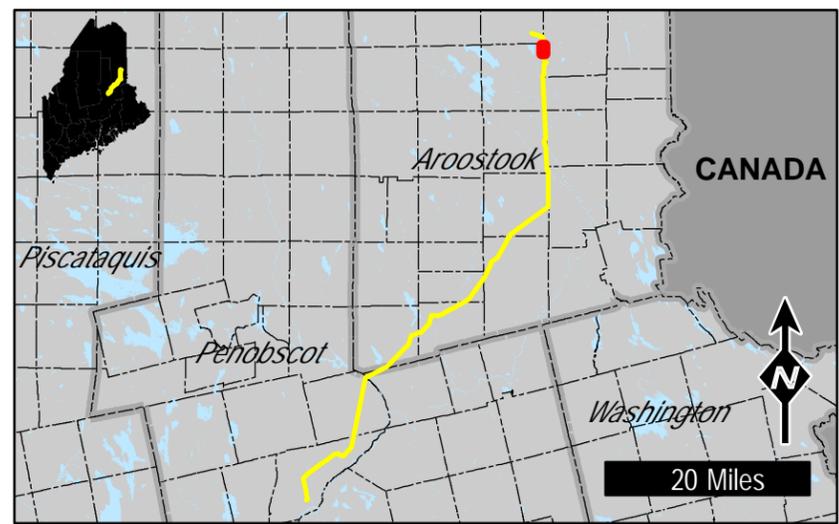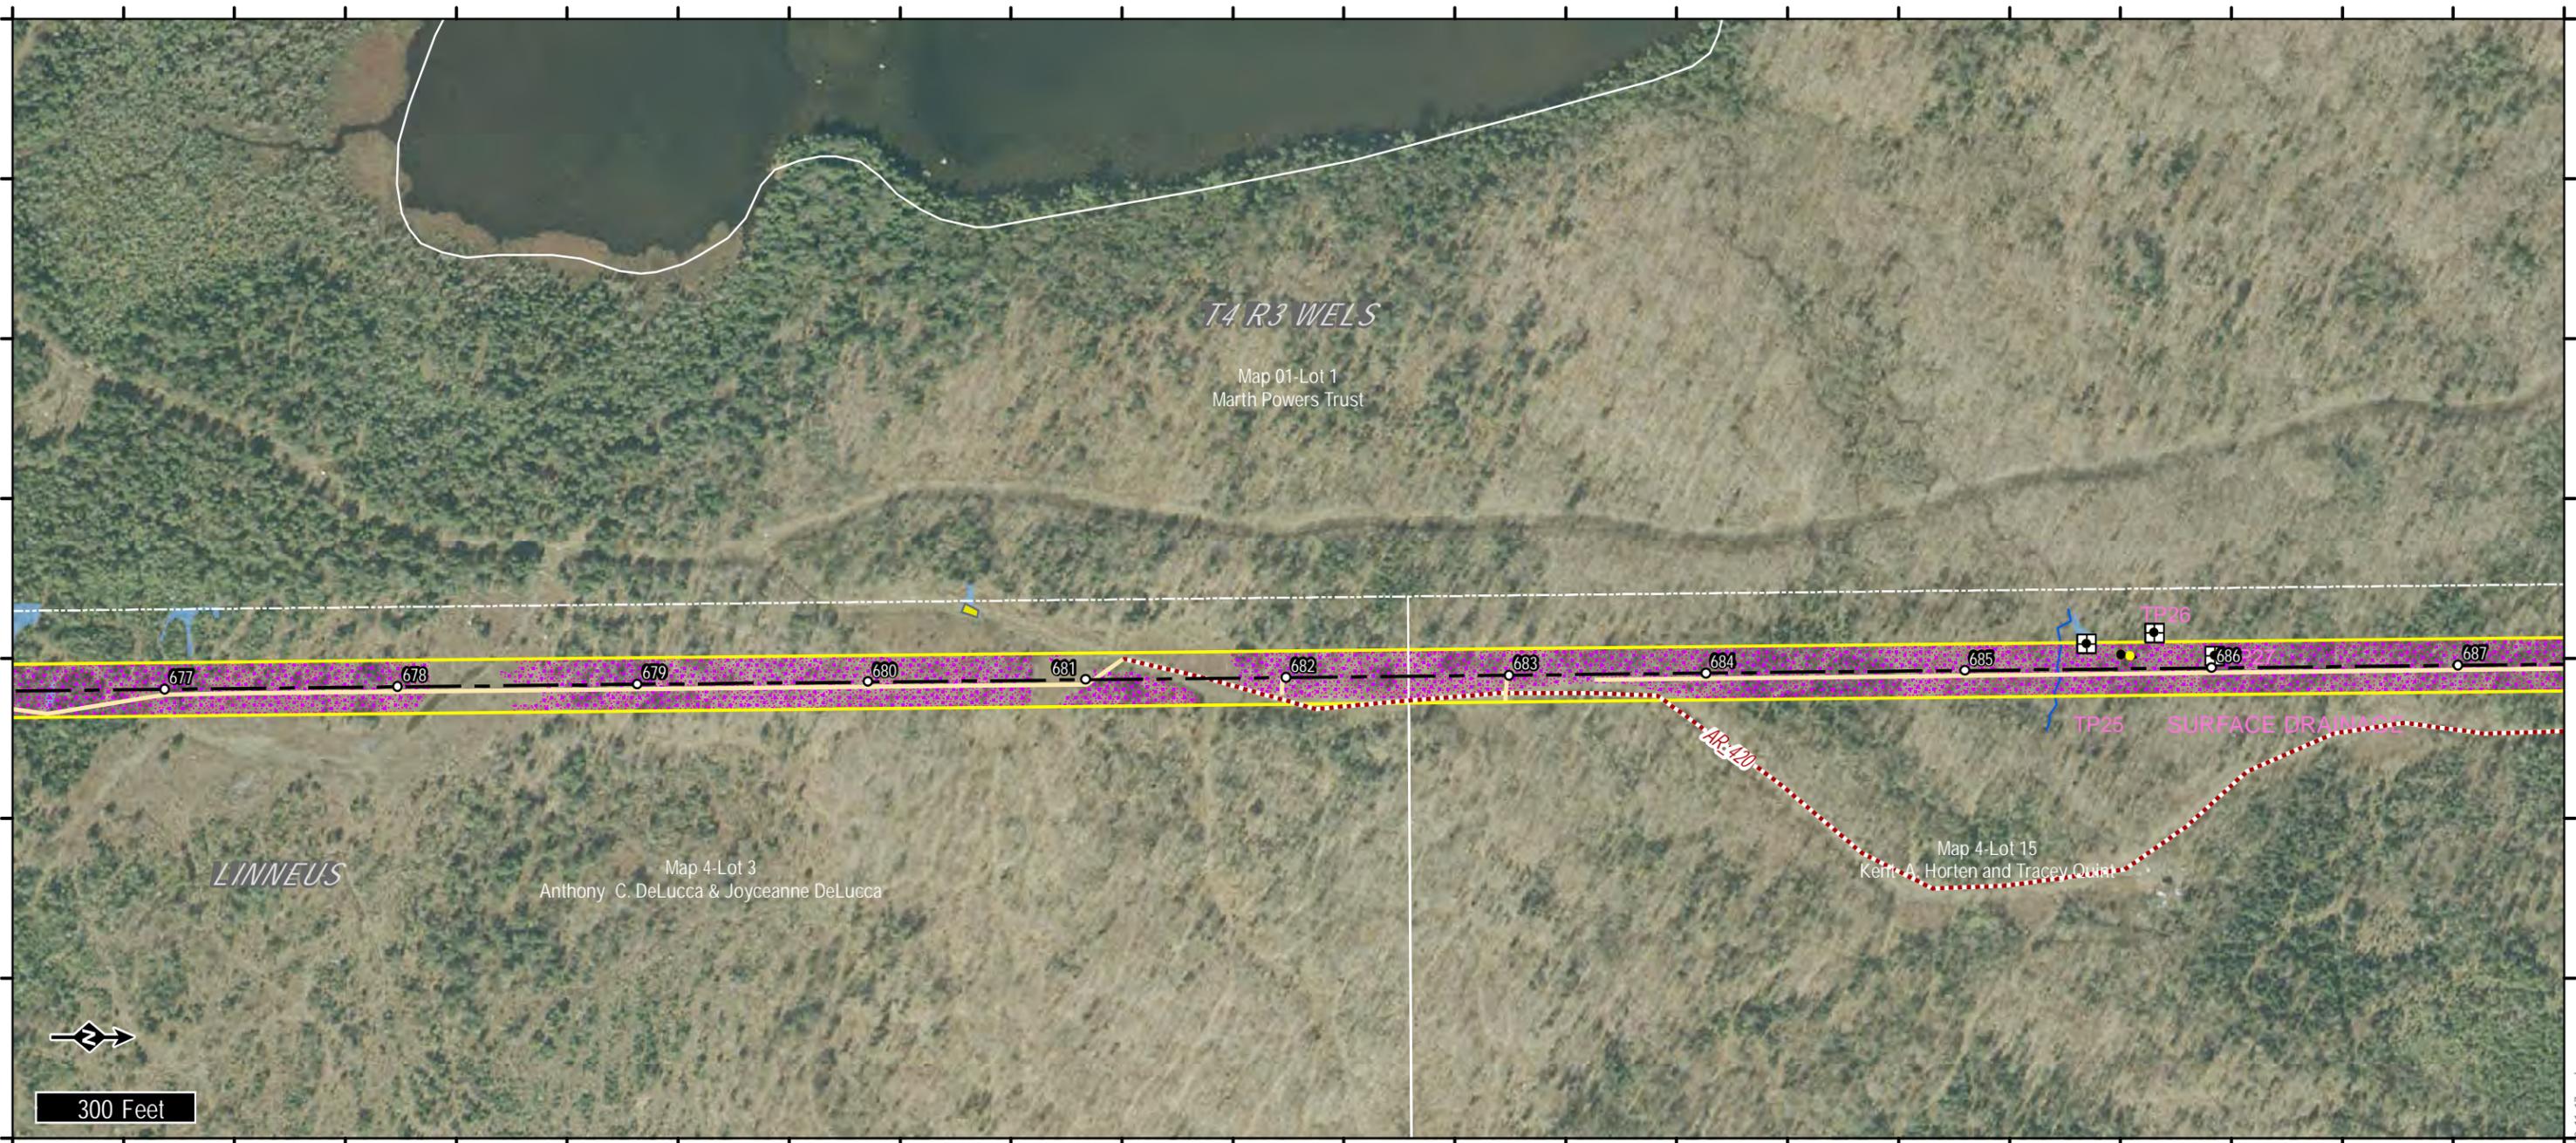

LEGEND

- Proposed Transmission Corridor
- Proposed Transmission Structure
- Proposed Transmission Centerline
- Existing Project Substation
- Proposed Substation
- Existing Non-project Substation
- Existing Transmission Structure
- Existing Transmission Line
- Proposed ROW Access
- Proposed Off-ROW Access
- Proposed Area of Tree Clearing
- Property Boundary

Natural Resources

- Rare Plant Location
- Stream
- Wetland
- Vernal Pool
- Significant Vernal Pool
- Significant Vernal Pool Habitat (250')

Maine GenLead, LLC

Oakfield Project




Page 62 of 64

14 Gabriel Dr.
Augusta, ME 04330

TRC

Created:
5/20/2011

Rev.	Revision	Date
0	Issued For Permit	8/27/2010
1	Re-issued for Permit	5/20/2011

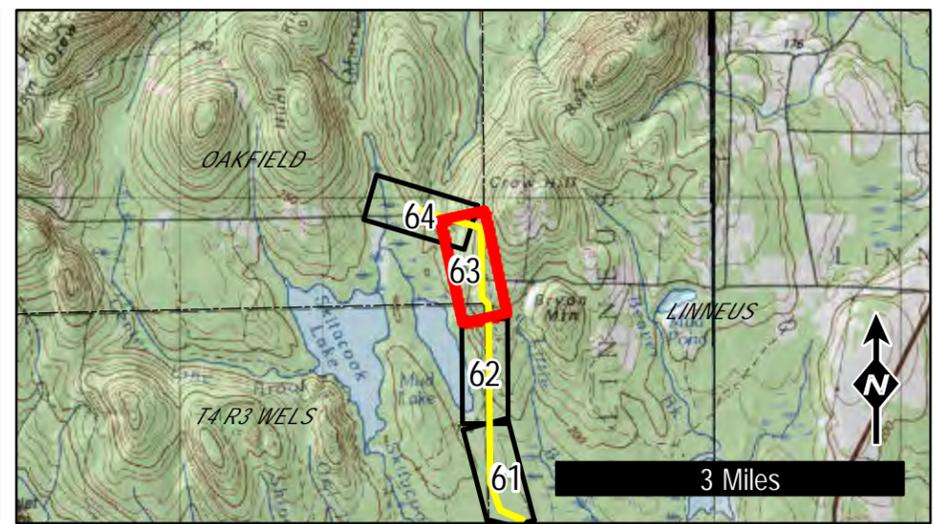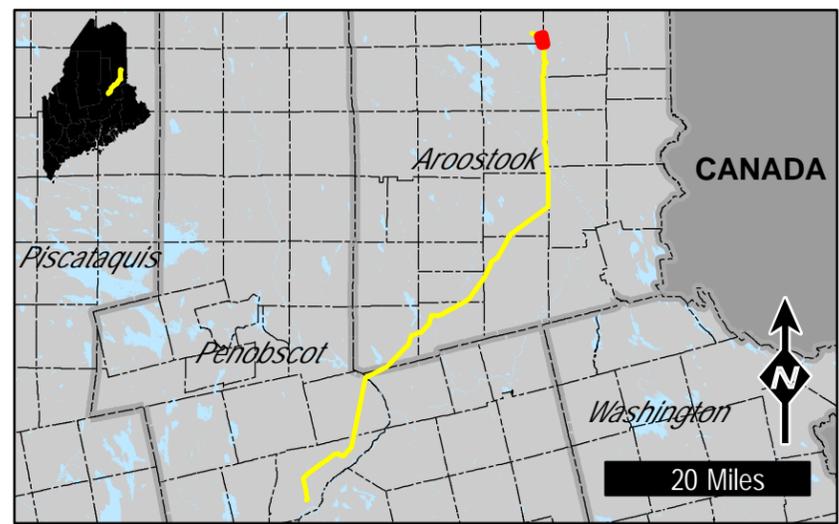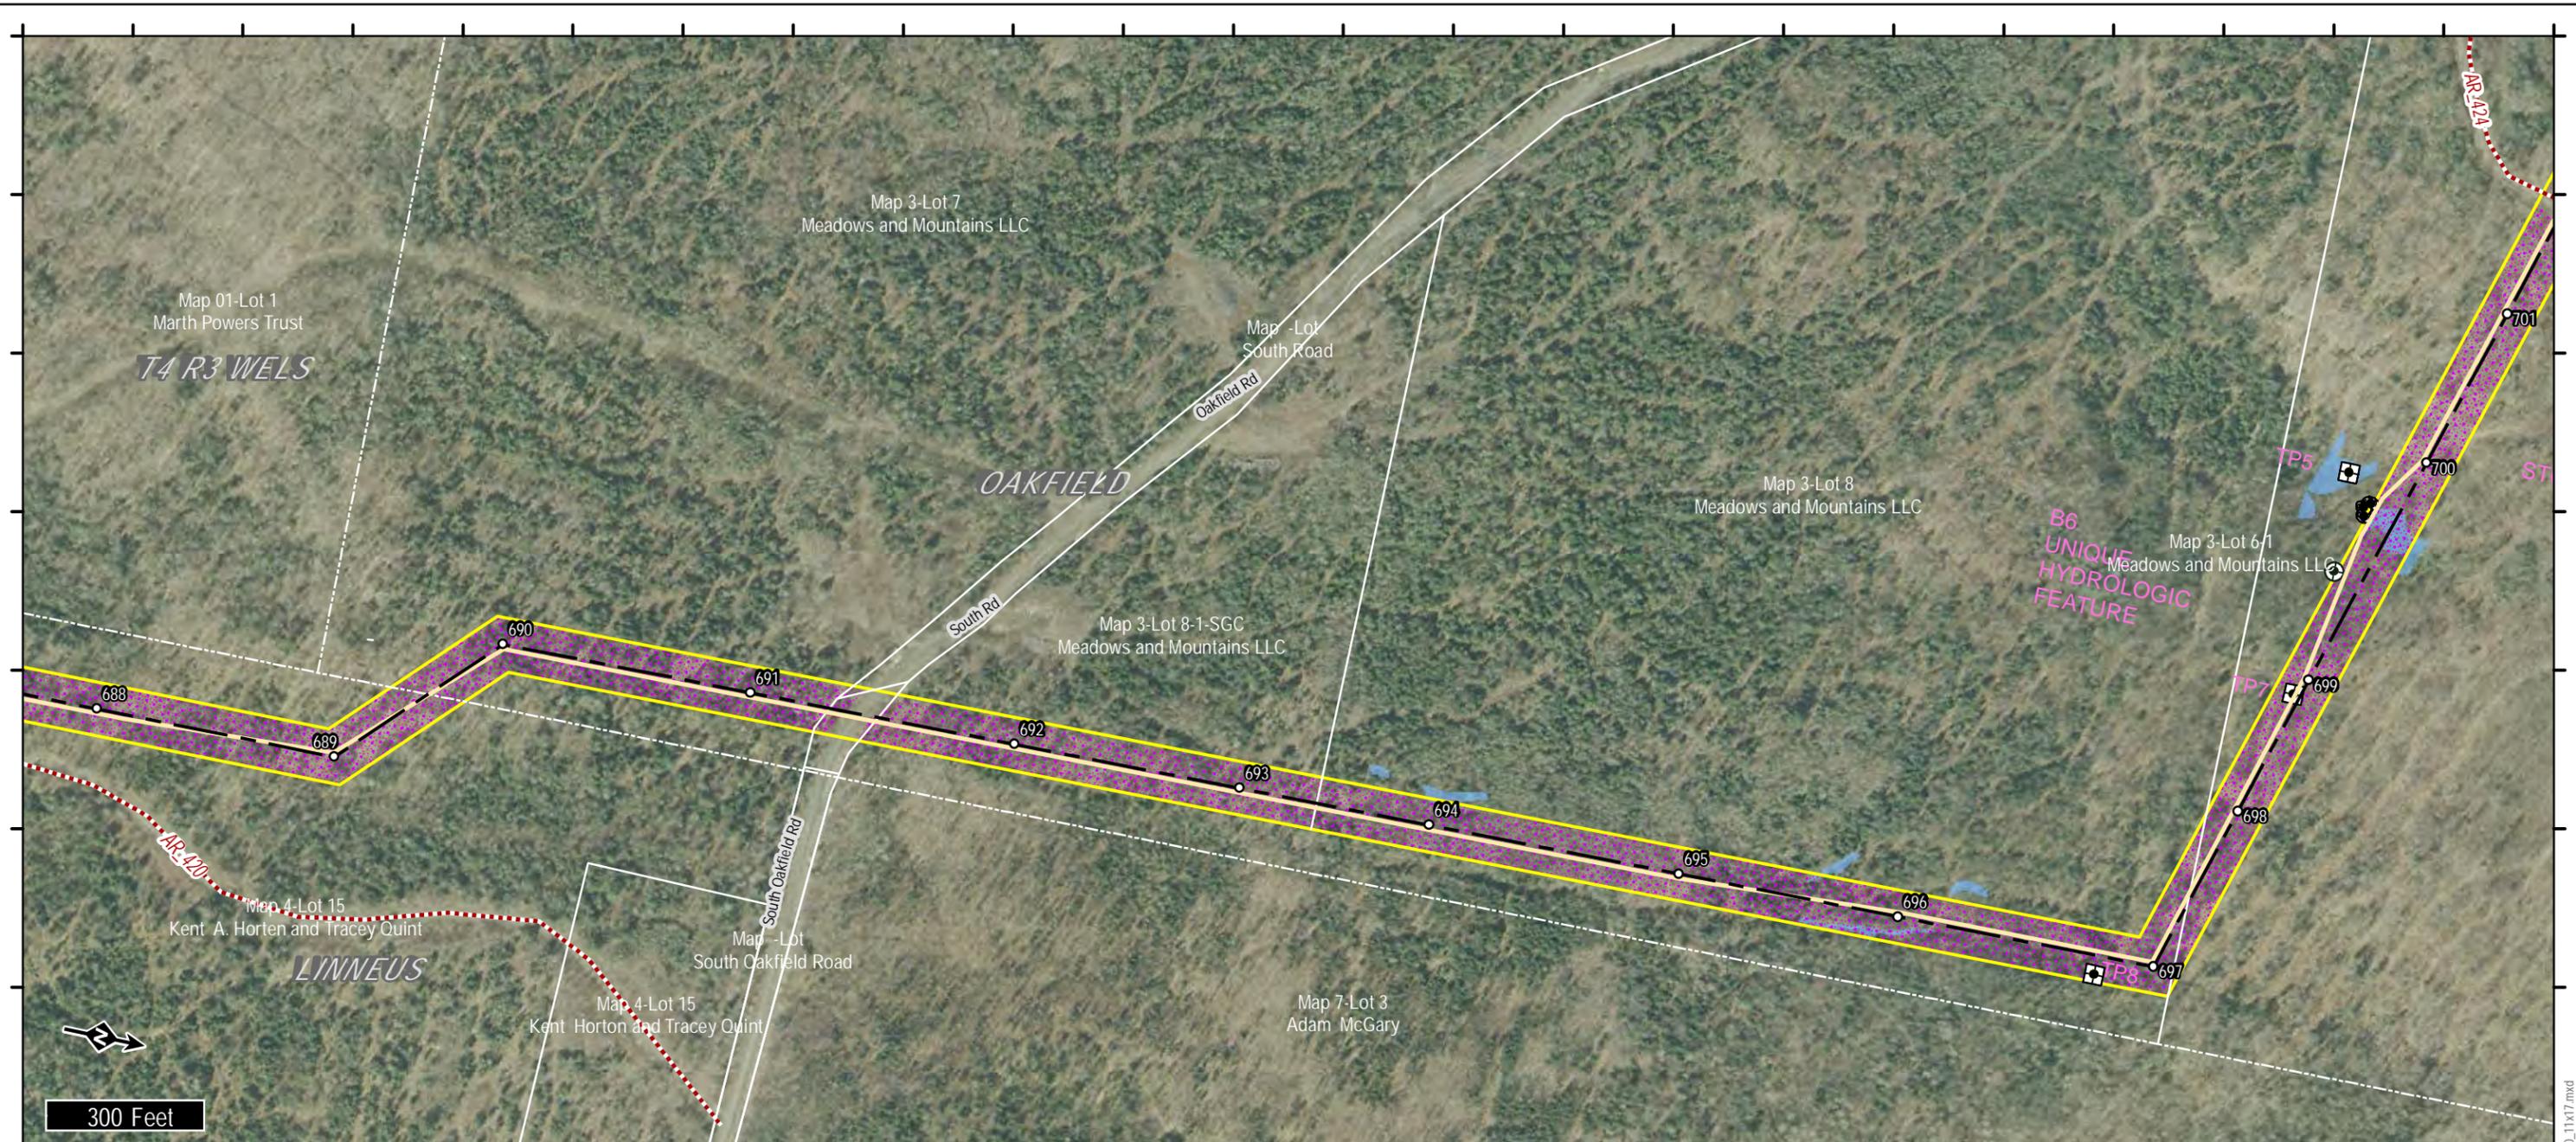

LEGEND

- Proposed Transmission Corridor
- Proposed Transmission Centerline
- Existing Project Substation
- Proposed Substation
- Existing Non-project Substation
- Existing Transmission Structure
- Existing Transmission Line
- Proposed ROW Access
- Proposed Off-ROW Access
- Proposed Area of Tree Clearing
- Property Boundary

Natural Resources

- Rare Plant Location
- Stream
- Wetland
- Vernal Pool
- Significant Vernal Pool
- Significant Vernal Pool Habitat (250')

Maine GenLead, LLC

Oakfield Project




Page 63 of 64

14 Gabriel Dr.
Augusta, ME 04330

TRC

Created:
5/20/2011

Rev.	Revision	Date
0	Issued For Permit	8/27/2010
1	Re-issued for Permit	5/20/2011

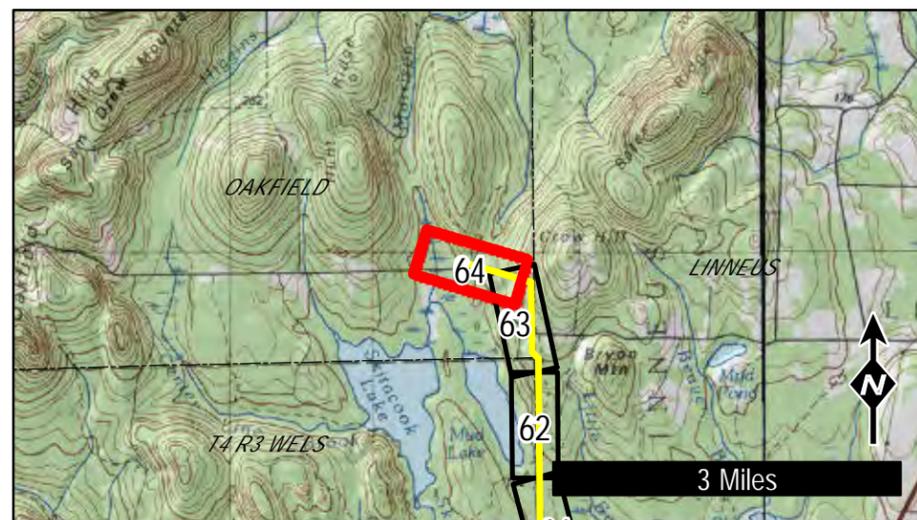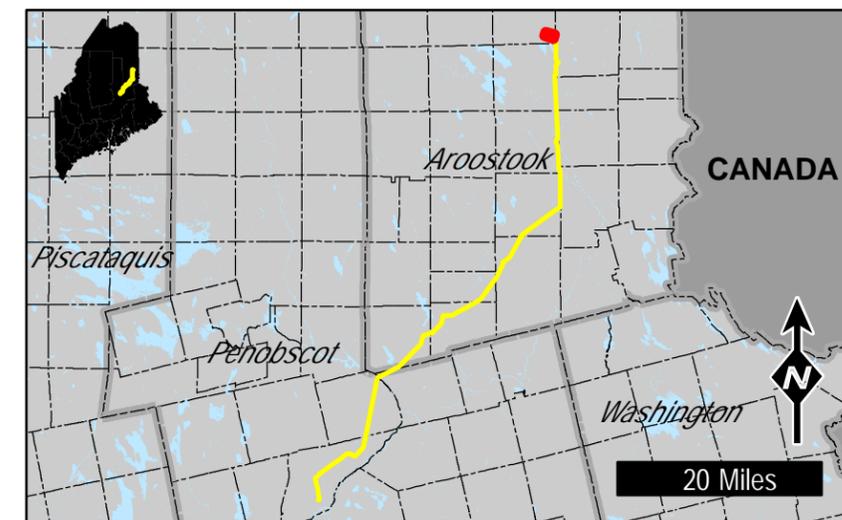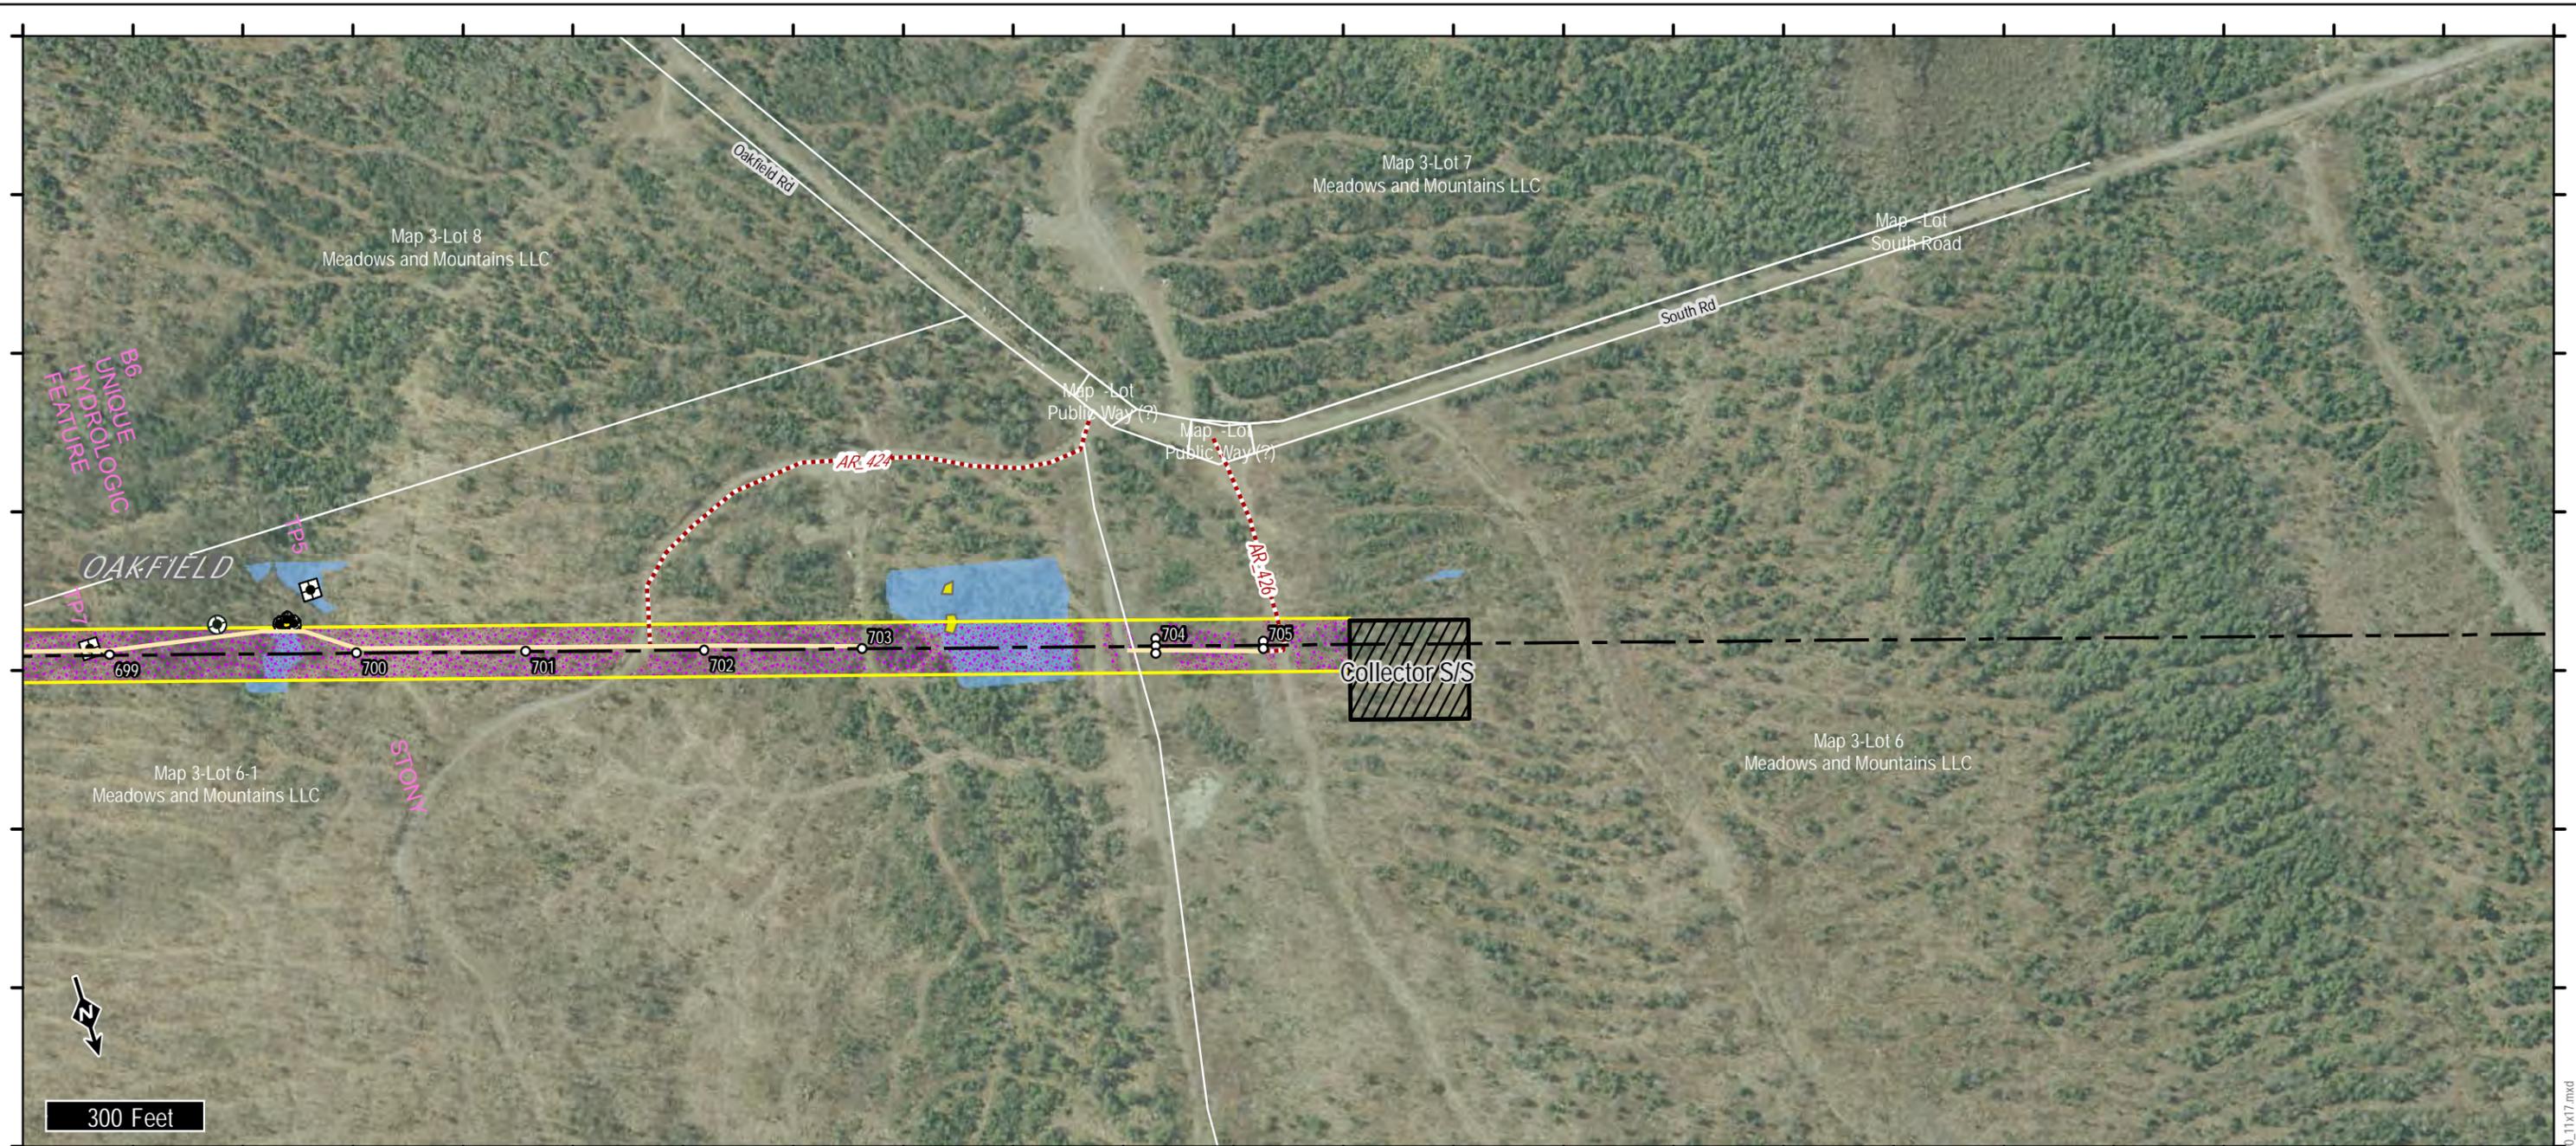

LEGEND

- Proposed Transmission Corridor
- Proposed Transmission Centerline
- Existing Project Substation
- Proposed Substation
- Existing Non-project Substation
- Existing Transmission Structure
- Existing Transmission Line
- Proposed ROW Access
- Proposed Off-ROW Access
- Proposed Area of Tree Clearing
- Property Boundary

Natural Resources

- Rare Plant Location
- Stream
- Wetland
- Vernal Pool
- Significant Vernal Pool
- Significant Vernal Pool Habitat (250')

Maine GenLead, LLC

Oakfield Project

Page 64 of 64

14 Gabriel Dr.
Augusta, ME 04330

TRC

Created:
5/20/2011

Rev.	Revision	Date
0	Issued For Permit	8/27/2010
1	Re-issued for Permit	5/20/2011