




### Sheepscot

Flow Ebb

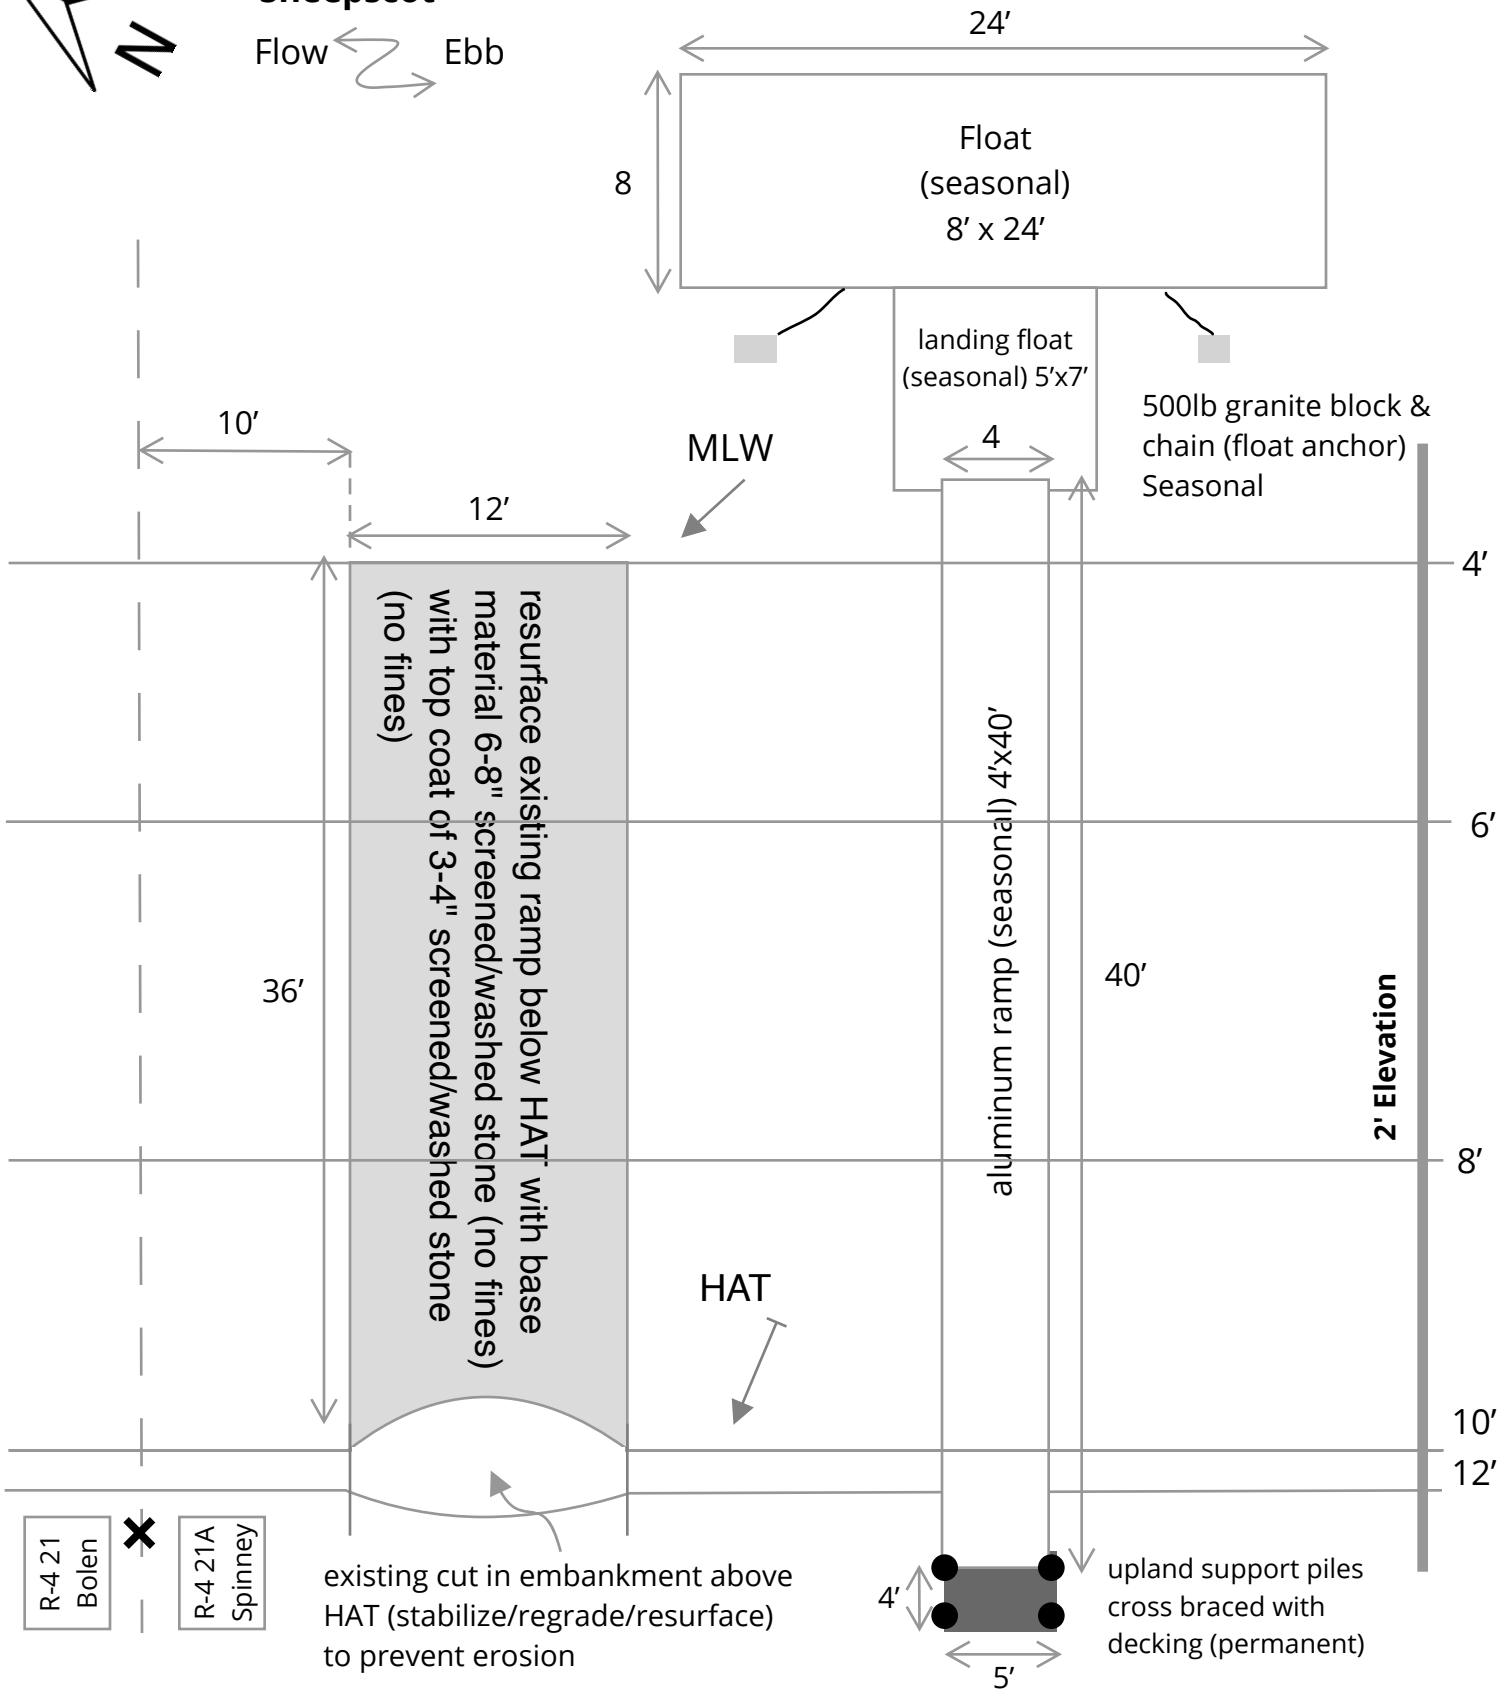


### Title: Top view with 2' contours

Revised Date  
December 9, 2019

Prepared By  
Jeff Spinney, 126 Golden Ridge Road, Alna, ME 04535


Existing cut in embankment  
above HAT (stabilize/regrade/  
resurface)

regrade/resurface existing ramp base area (12'x36')  
below HAT (between MLW and HAT)  
Angular stone subbase material (no fines), prepared  
as noted.

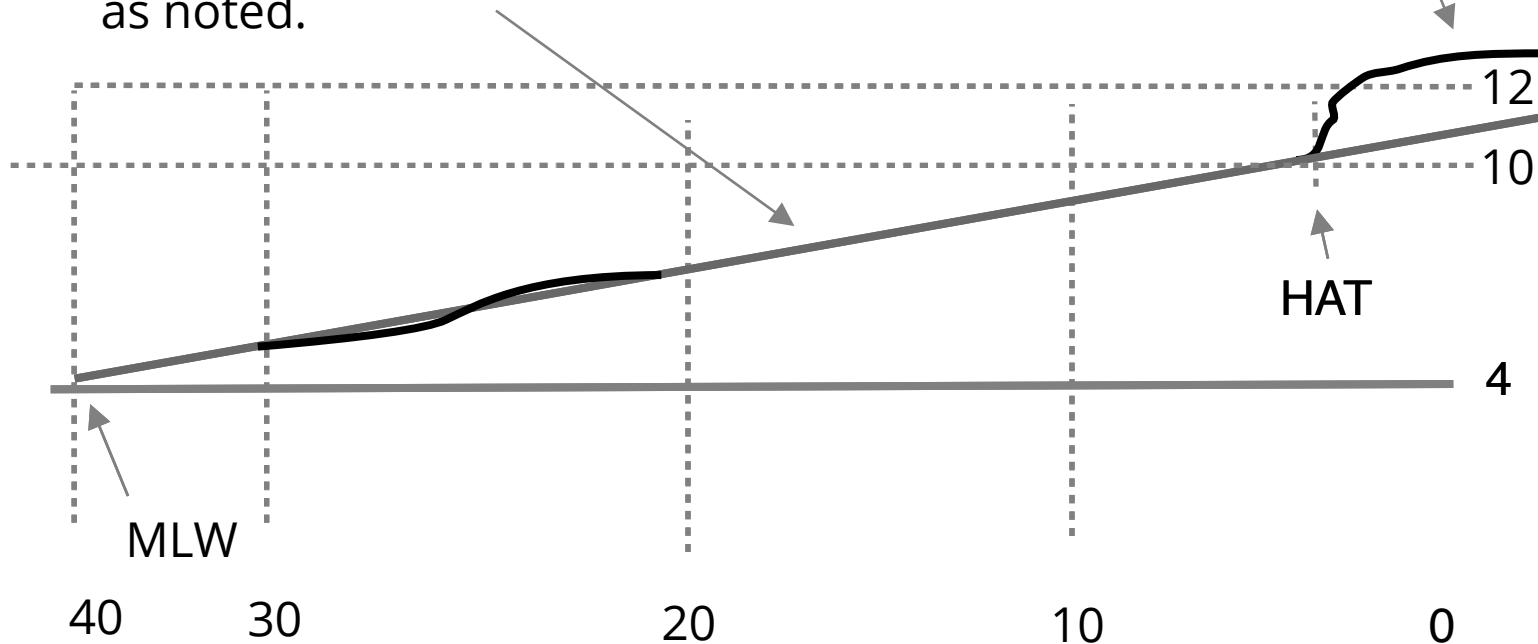

**Title: Side View - Ramp side view with elevation**


**Revised Date** December 9, 2019  
**Prepared By** Jeff Spinney, 126 Golden Ridge Road, Alna, ME 04535

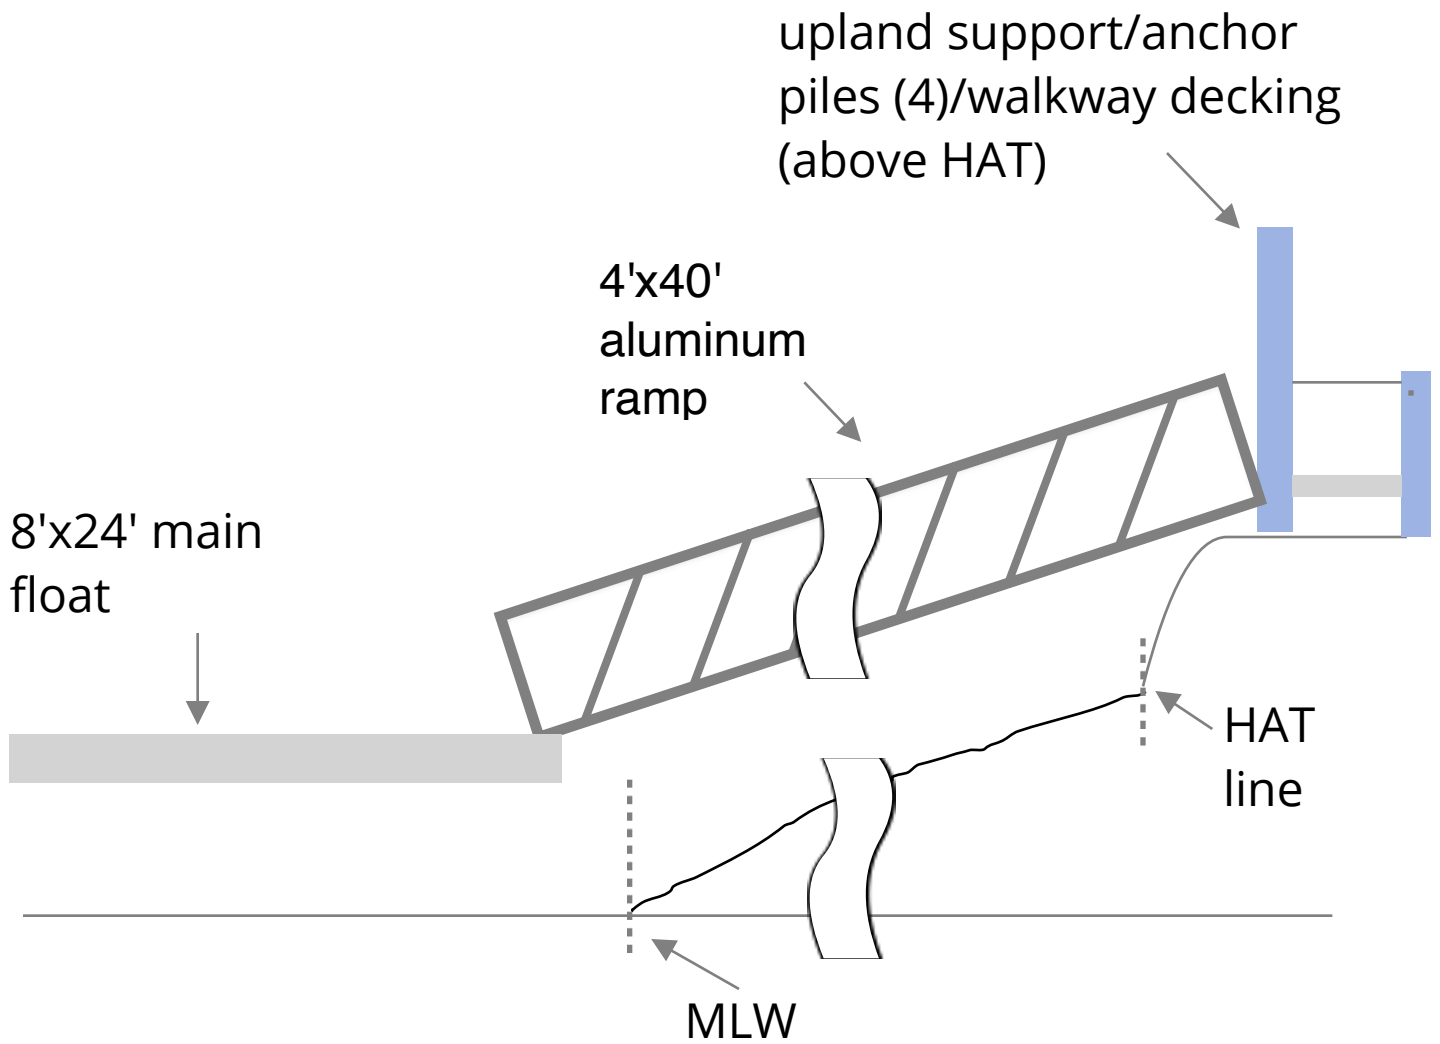

**Title: Side View - float/ramp/upland support**

**Revised Date**  
December 9, 2019

**Prepared By**  
Jeff Spinney, 126 Golden Ridge Road, Alna, ME 04535

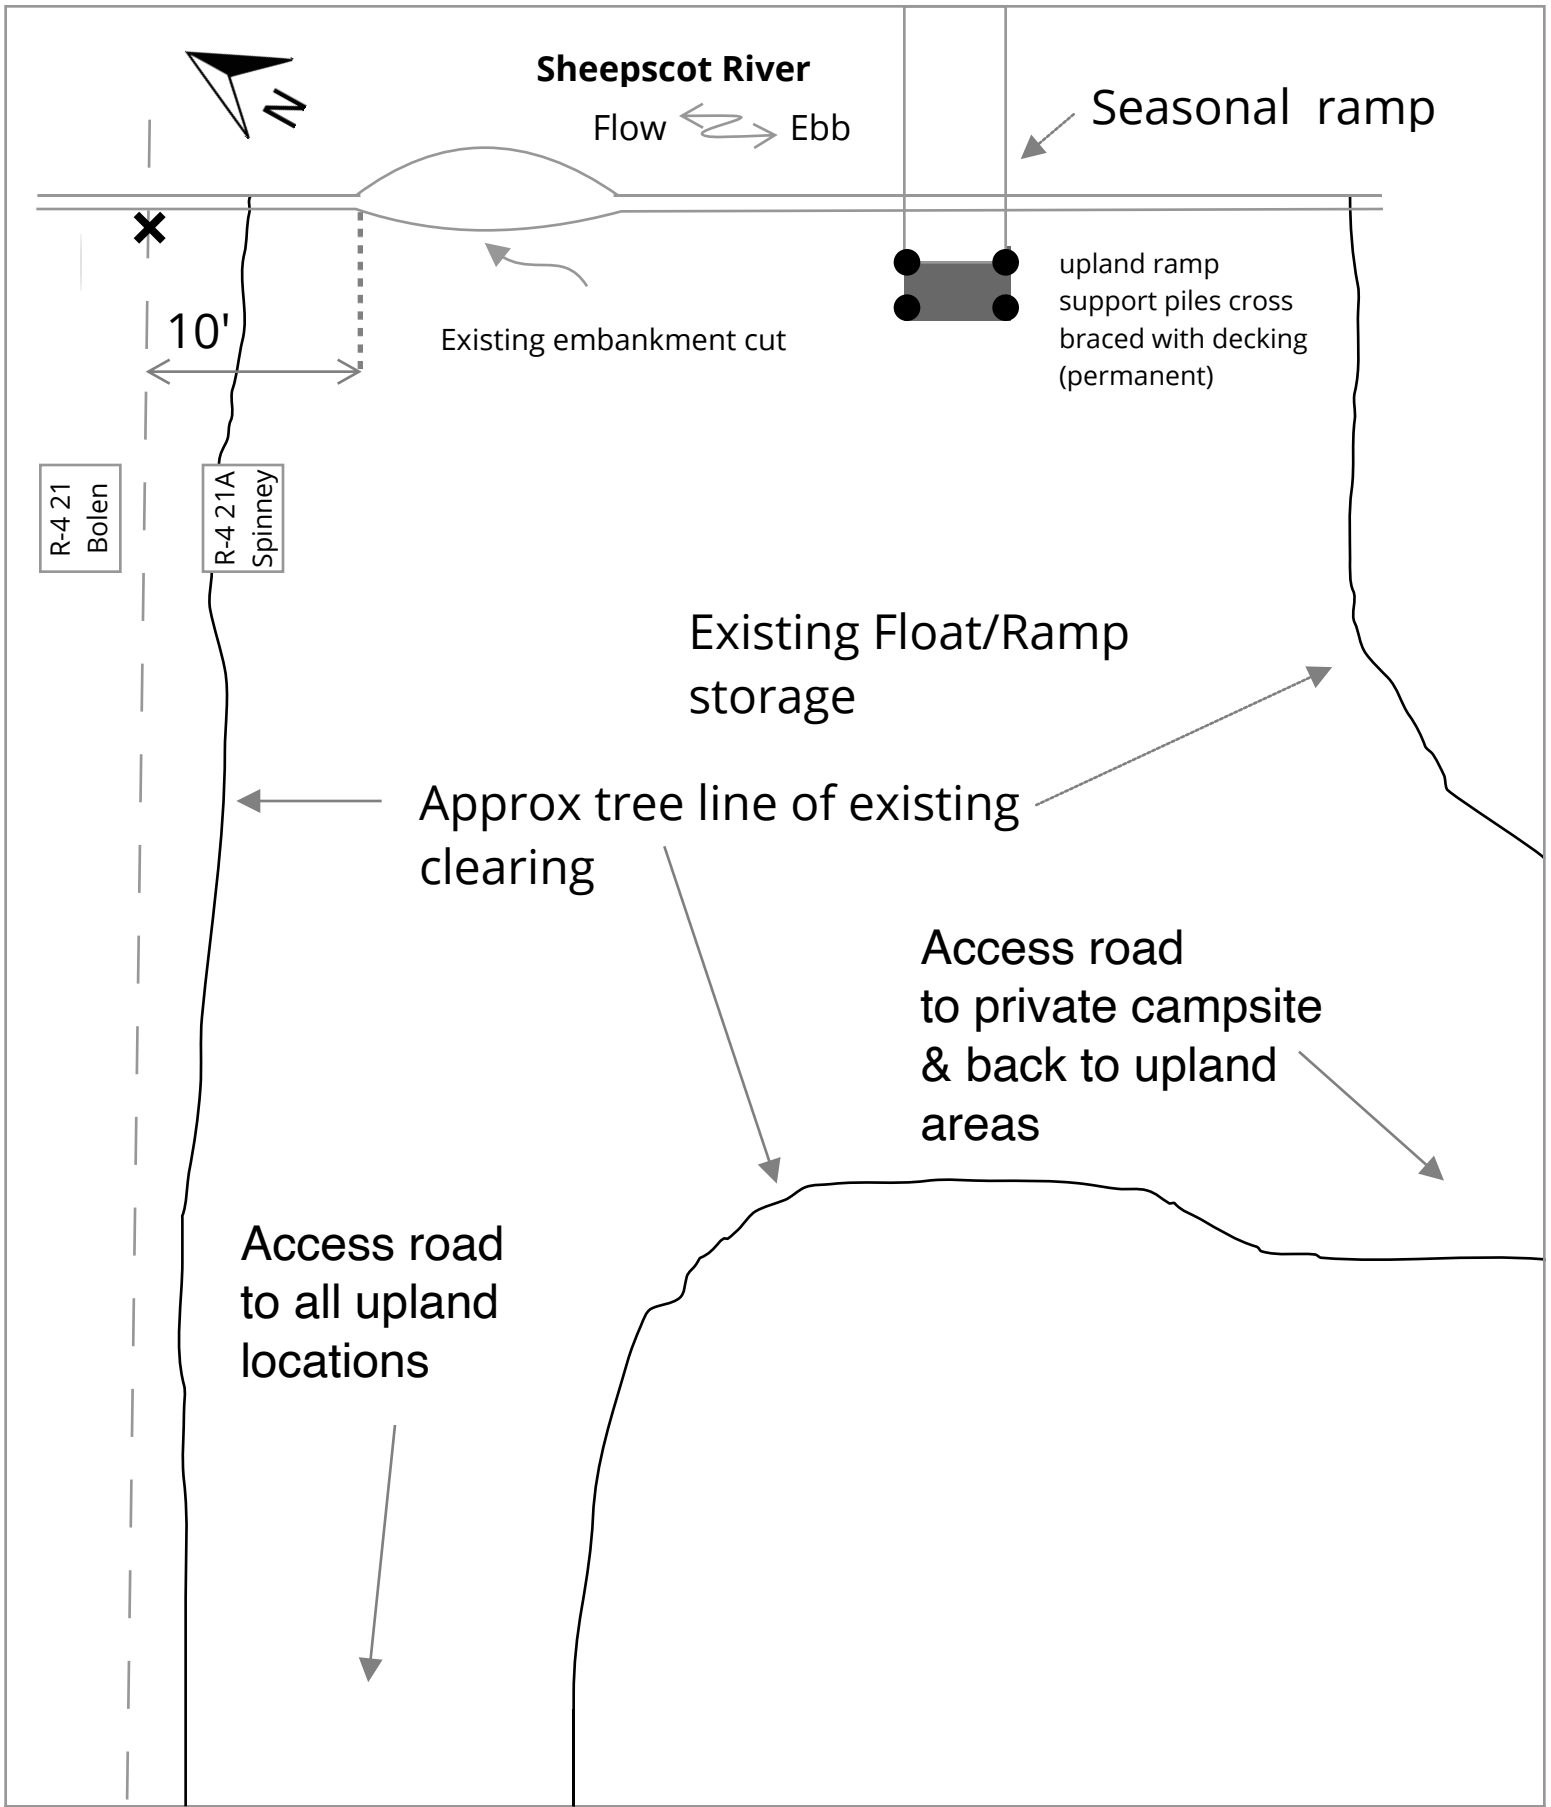

**Title: Site access - General overview**

**Revised Date**  
December 9, 2019

**Prepared By**  
Jeff Spinney, 126 Golden Ridge Road, Alna, ME 04535