


PAVED

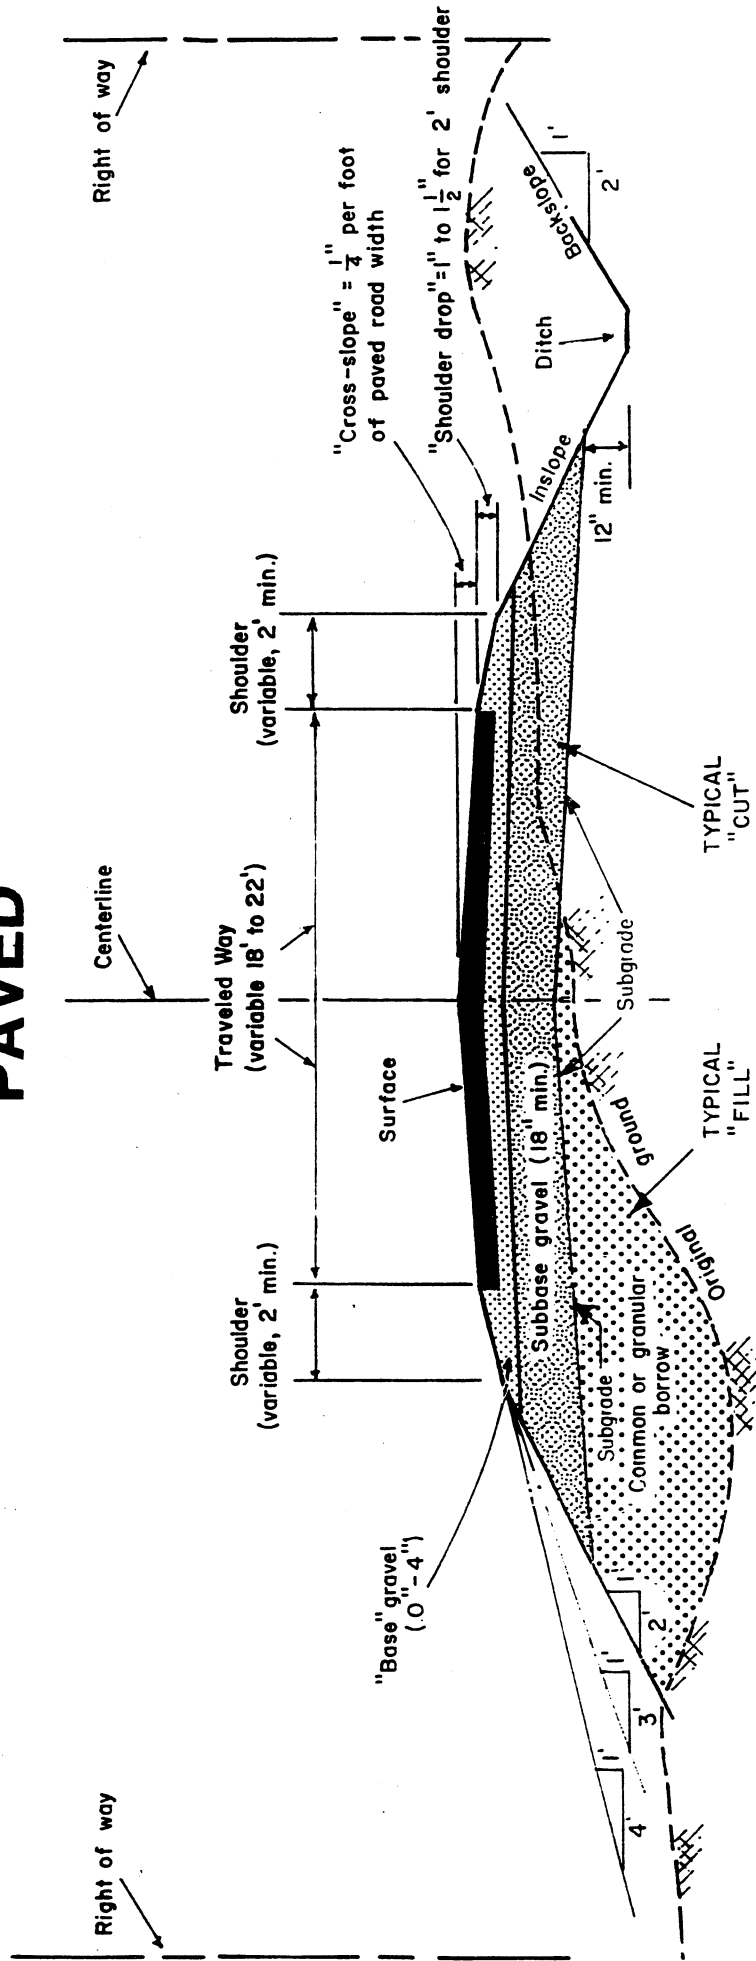

DESIRABLE MINIMUM DIMENSIONS OF A LOW-VOLUME PAVED ROAD

Figure 2 - 2